


FED. ROAD DIST. NO.	STATE	PROJ. NO.	FISCAL YEAR	SHEET NO.	TOTAL SHEETS
HAWAII	HAW.	H11-01-96M	1996	4	6

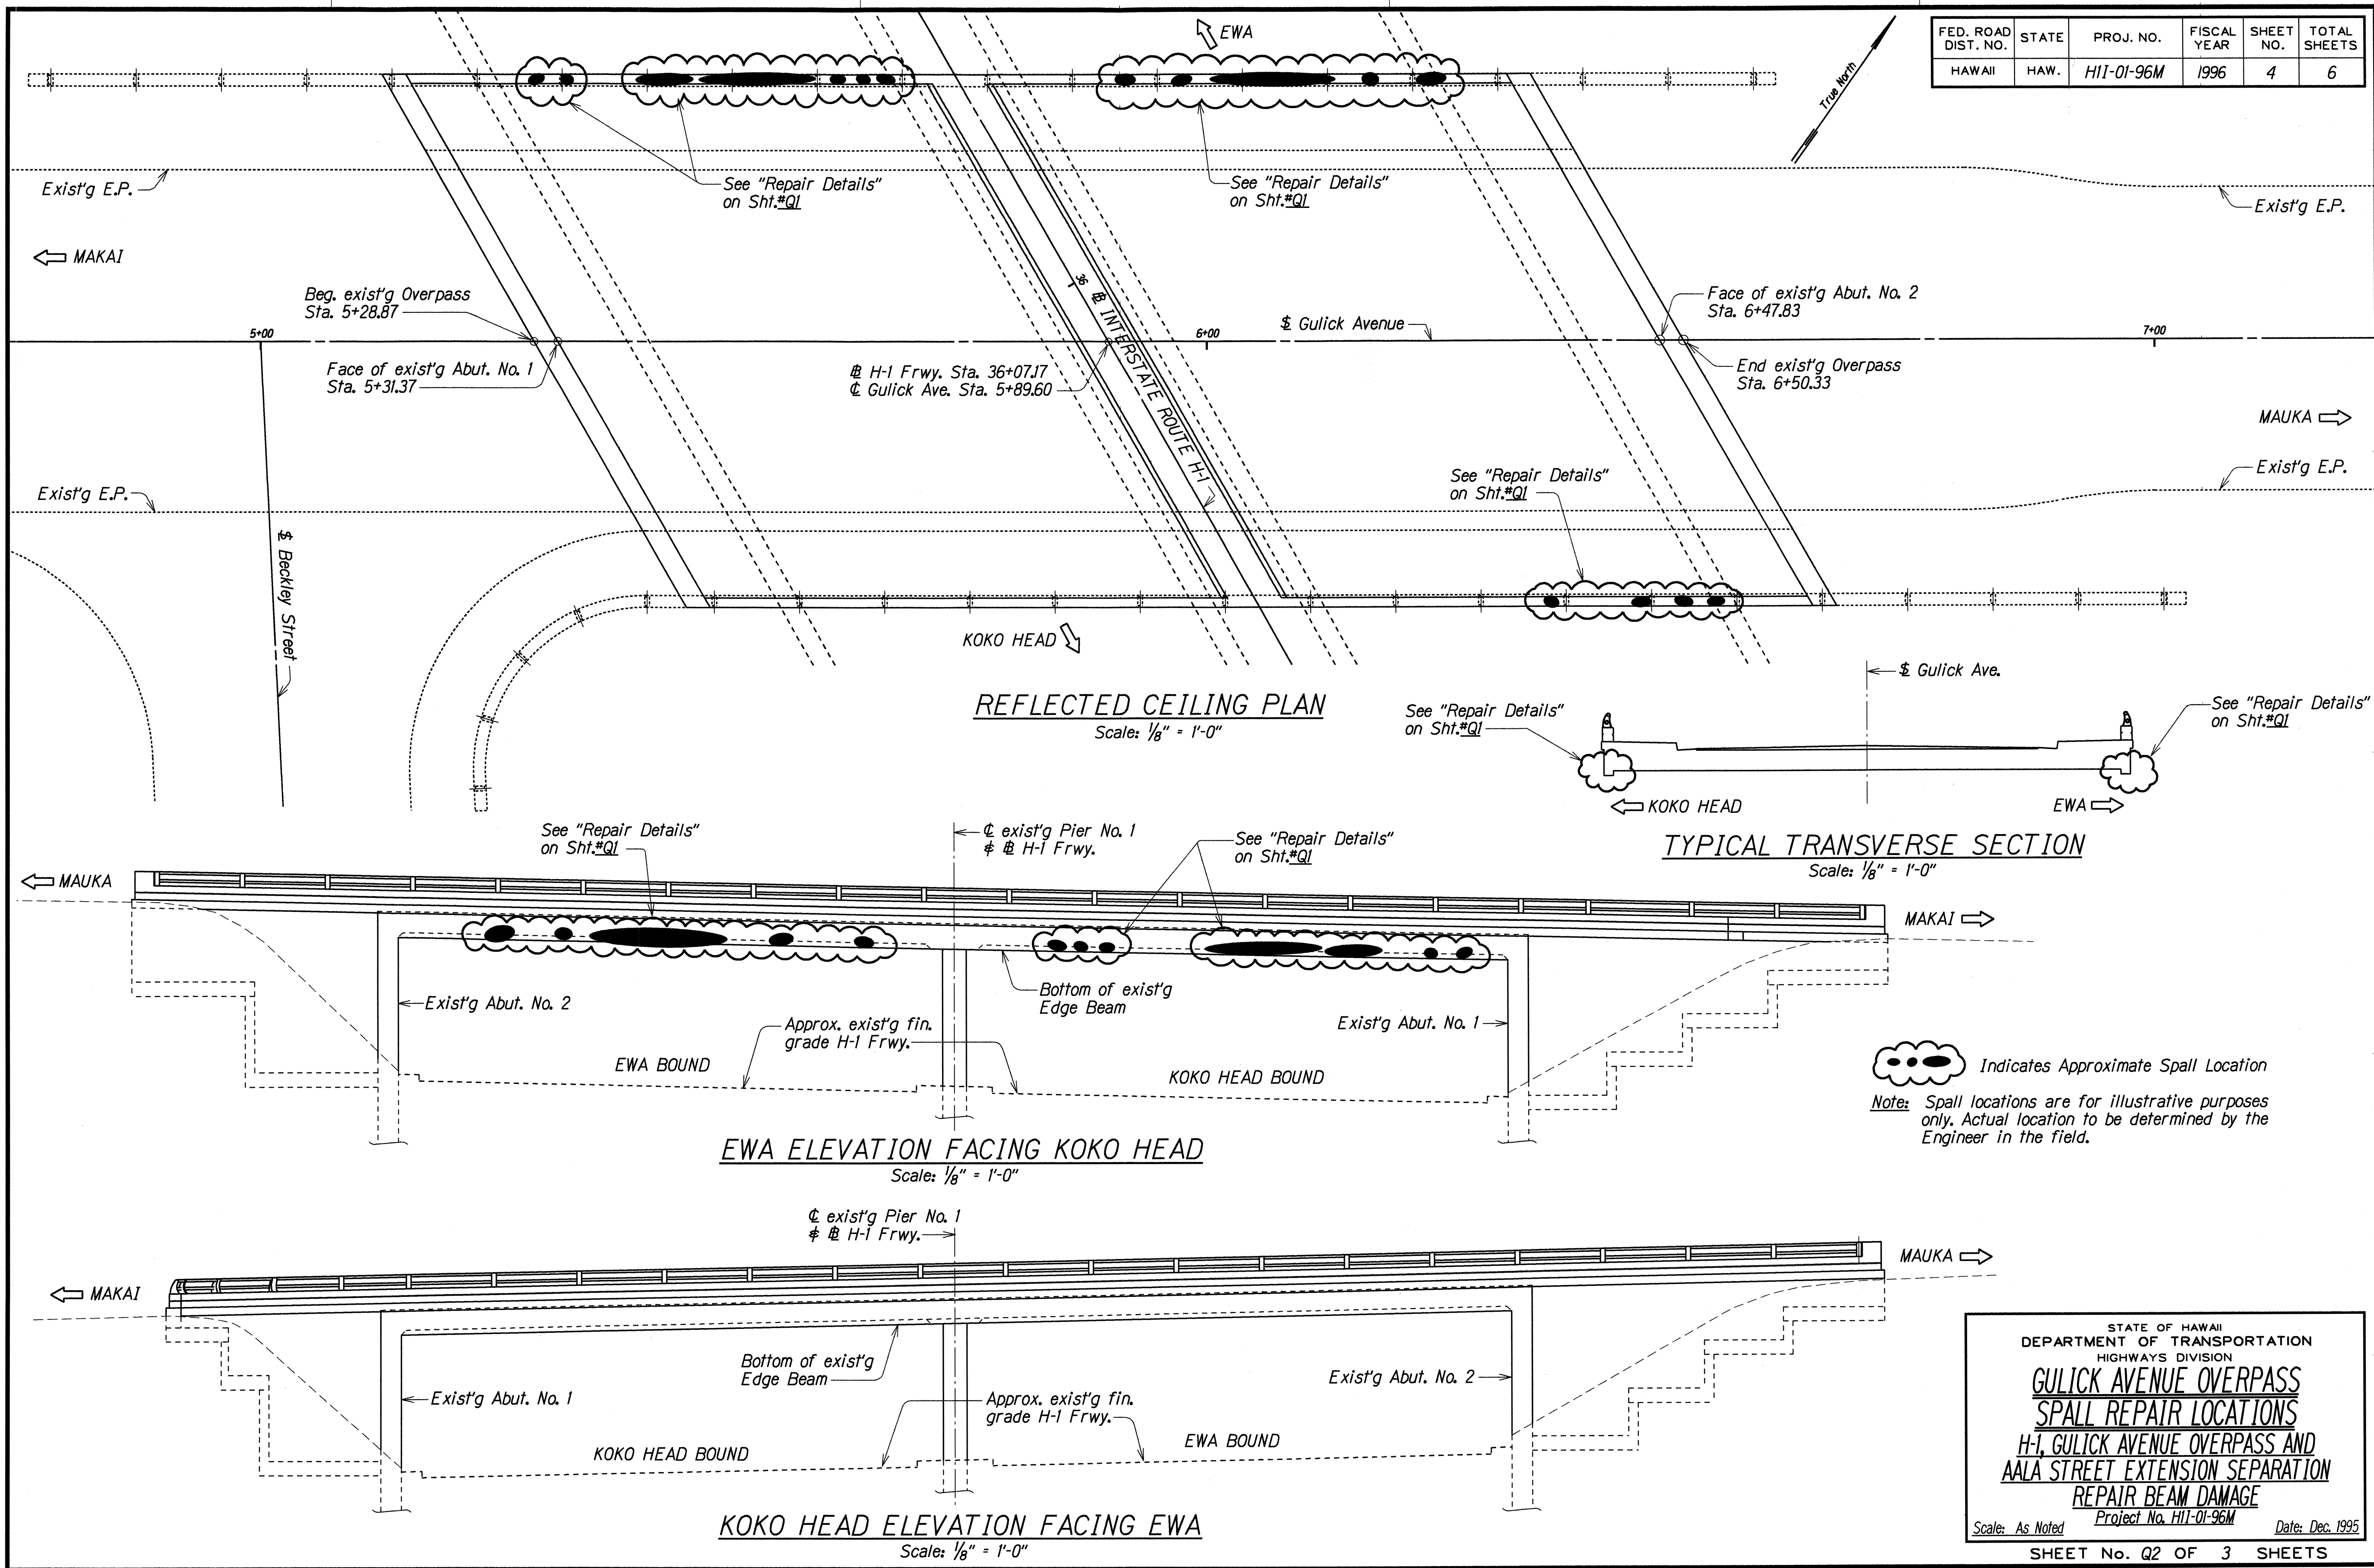

SURVEY PLOTTED BY	DATE
DRAWN BY	DEC 1995
TRACED BY	
CHECKED BY	
NOTED BY	DEC 1995
QUANTITIES BY	DEC 1995
CHECKED BY	

STATE OF HAWAII
DEPARTMENT OF TRANSPORTATION
HIGHWAYS DIVISION


**GULICK AVENUE OVERPASS
SPALL REPAIR LOCATIONS
H-1, GULICK AVENUE OVERPASS AND
AALA STREET EXTENSION SEPARATION
REPAIR BEAM DAMAGE**

Project No. H11-01-96M Date: Dec. 1995

Scale: As Noted

SHEET No. Q2 OF 3 SHEETS

FED. ROAD DIST. NO.	STATE	PROJ. NO.	FISCAL YEAR	SHEET NO.	TOTAL SHEETS
HAWAII	HAW.	H11-01-96M	1996	5	6

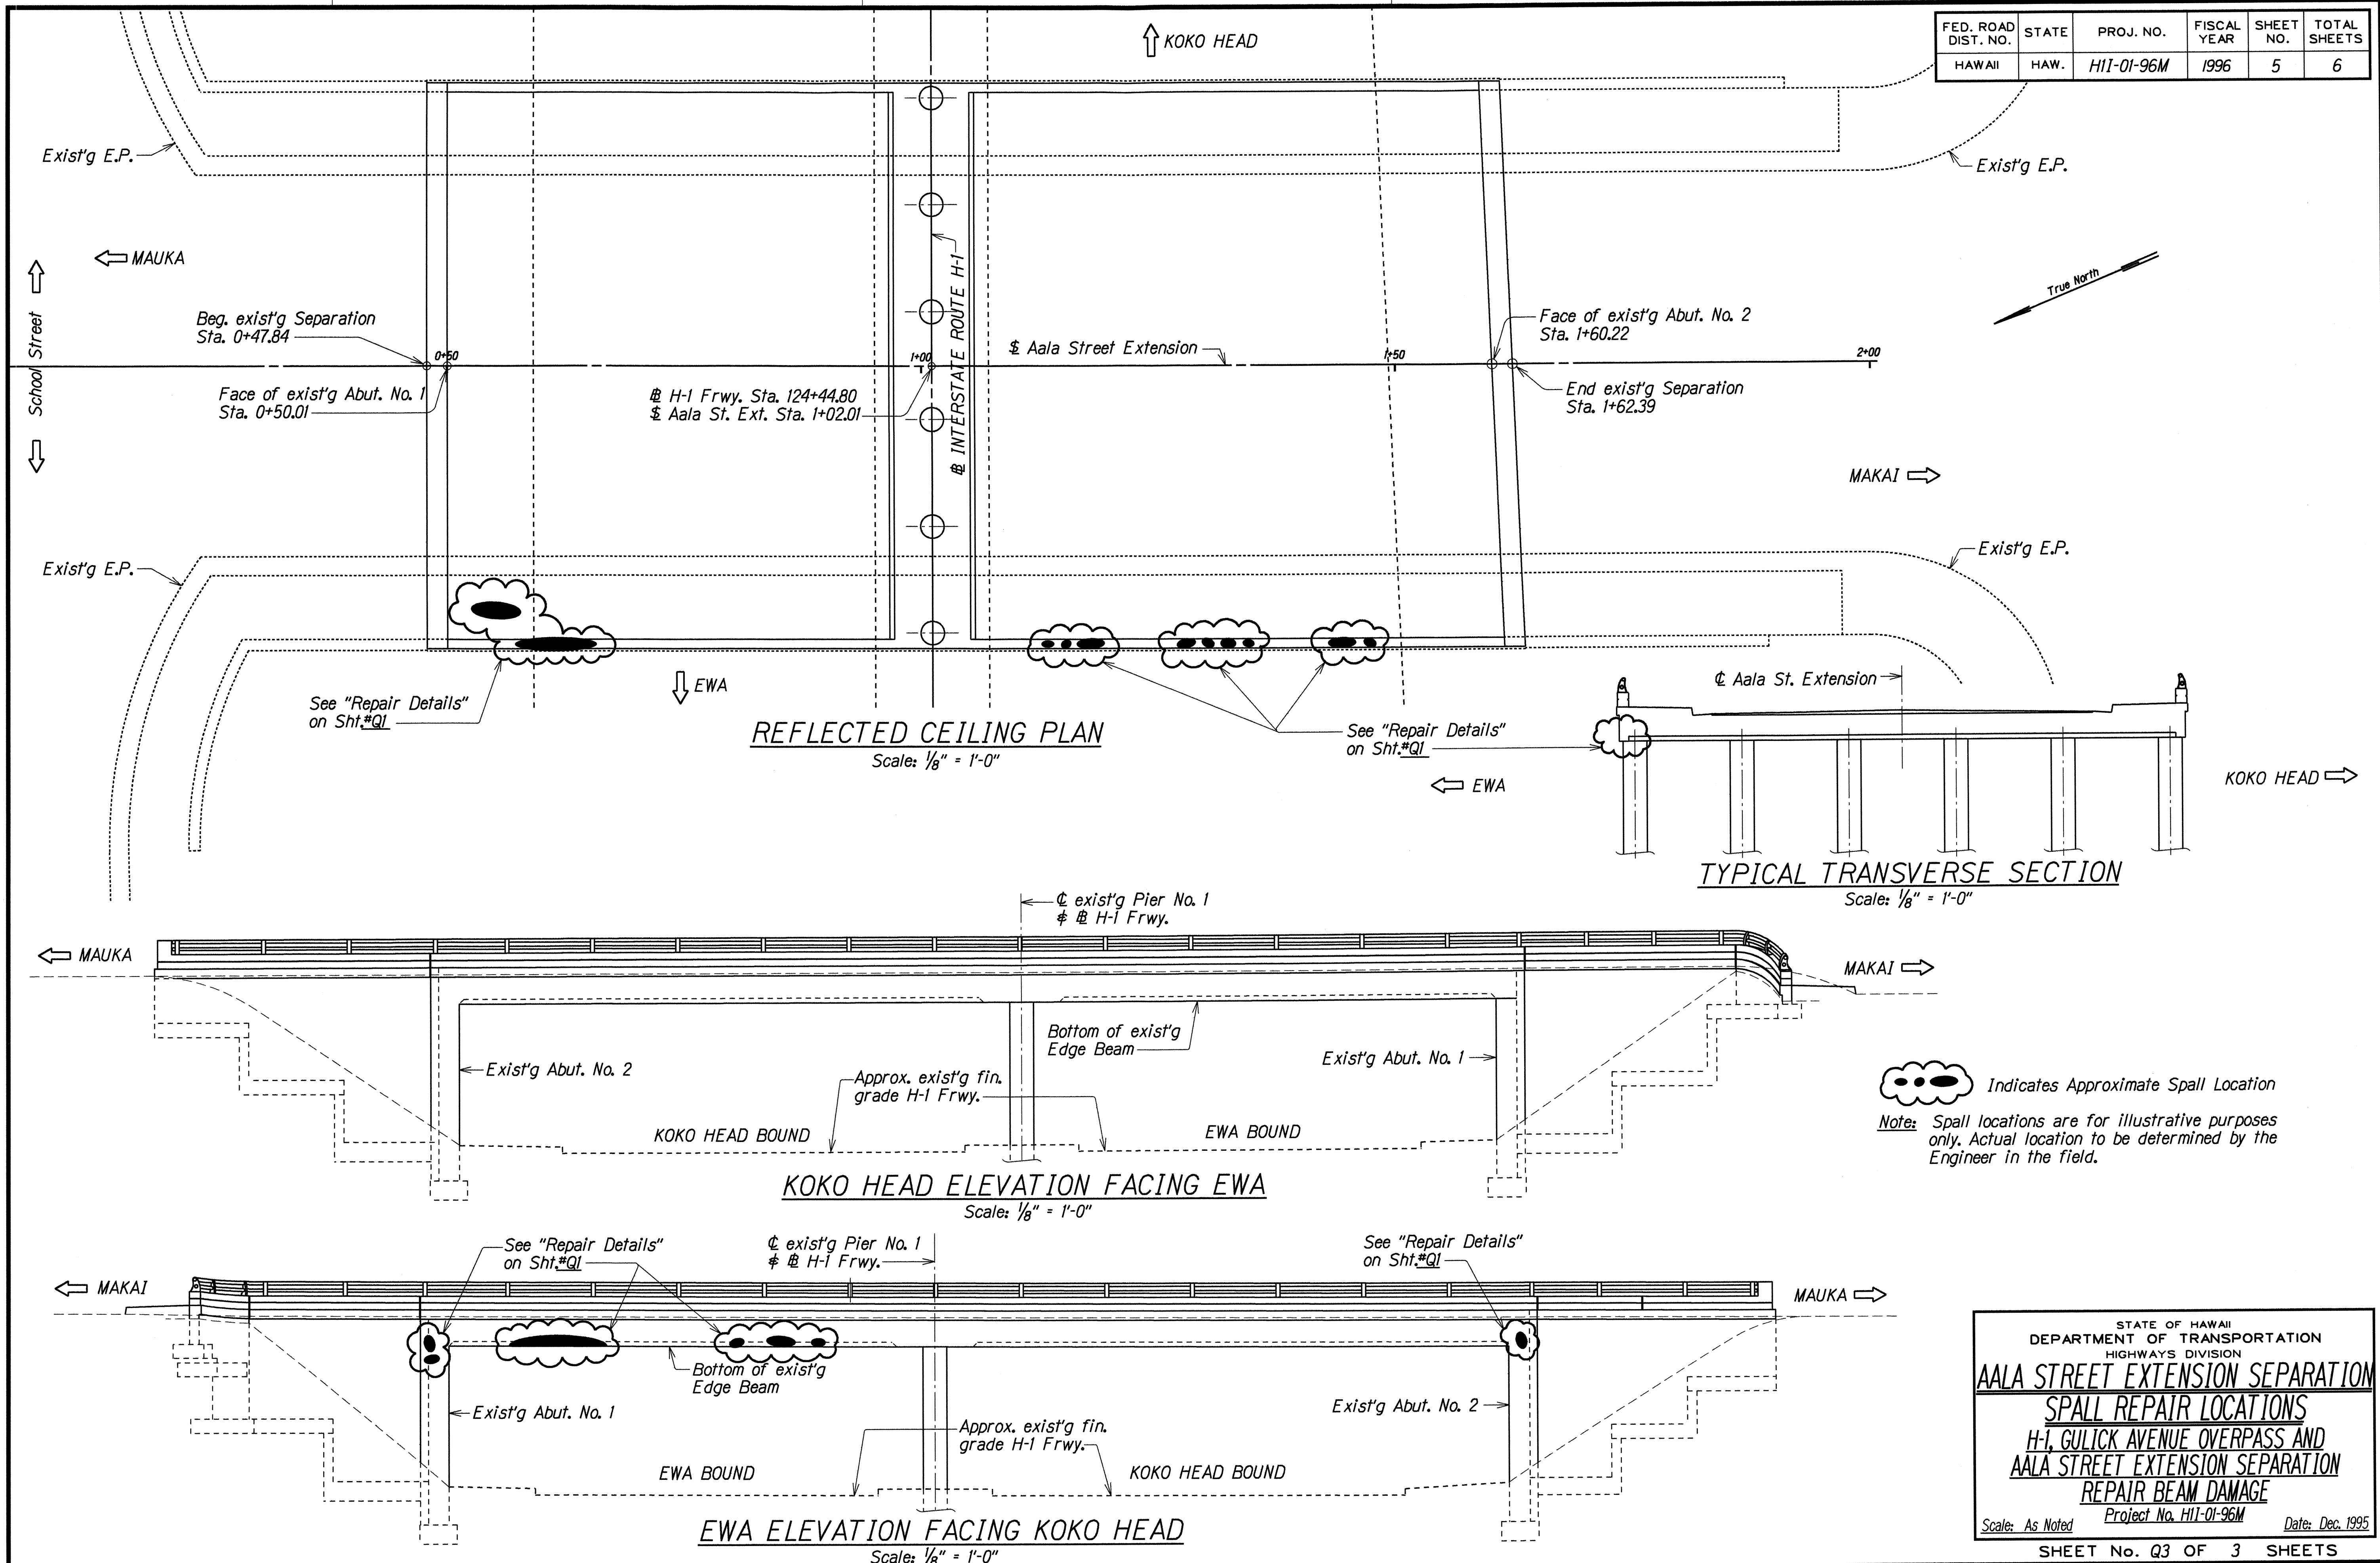

SURVEY PLOTTED BY	DATE
DRAWN BY	DEC 1995
CHECKED BY	DEC 1995
NOTED BY	DEC 1995
QUANTITIES BY	DEC 1995
CHECKED BY	DEC 1995
ORIGINAL PLAN	
NOTE BOOK	
NO. 0000	1000

STATE OF HAWAII
DEPARTMENT OF TRANSPORTATION
HIGHWAYS DIVISION

AALA STREET EXTENSION SEPARATION

SPALL REPAIR LOCATIONS

H-1, GULICK AVENUE OVERPASS AND

AALA STREET EXTENSION SEPARATION

REPAIR BEAM DAMAGE

Scale: As Noted

Project No. H11-01-96M

Date: Dec. 1995

SHEET No. Q3 OF 3 SHEETS