



FED. ROAD DIST. NO.	STATE	PROJ. NO.	FISCAL YEAR	SHEET NO.	TOTAL SHEETS
HAWAII	HAW.	H11-01-97M	1997	5	6

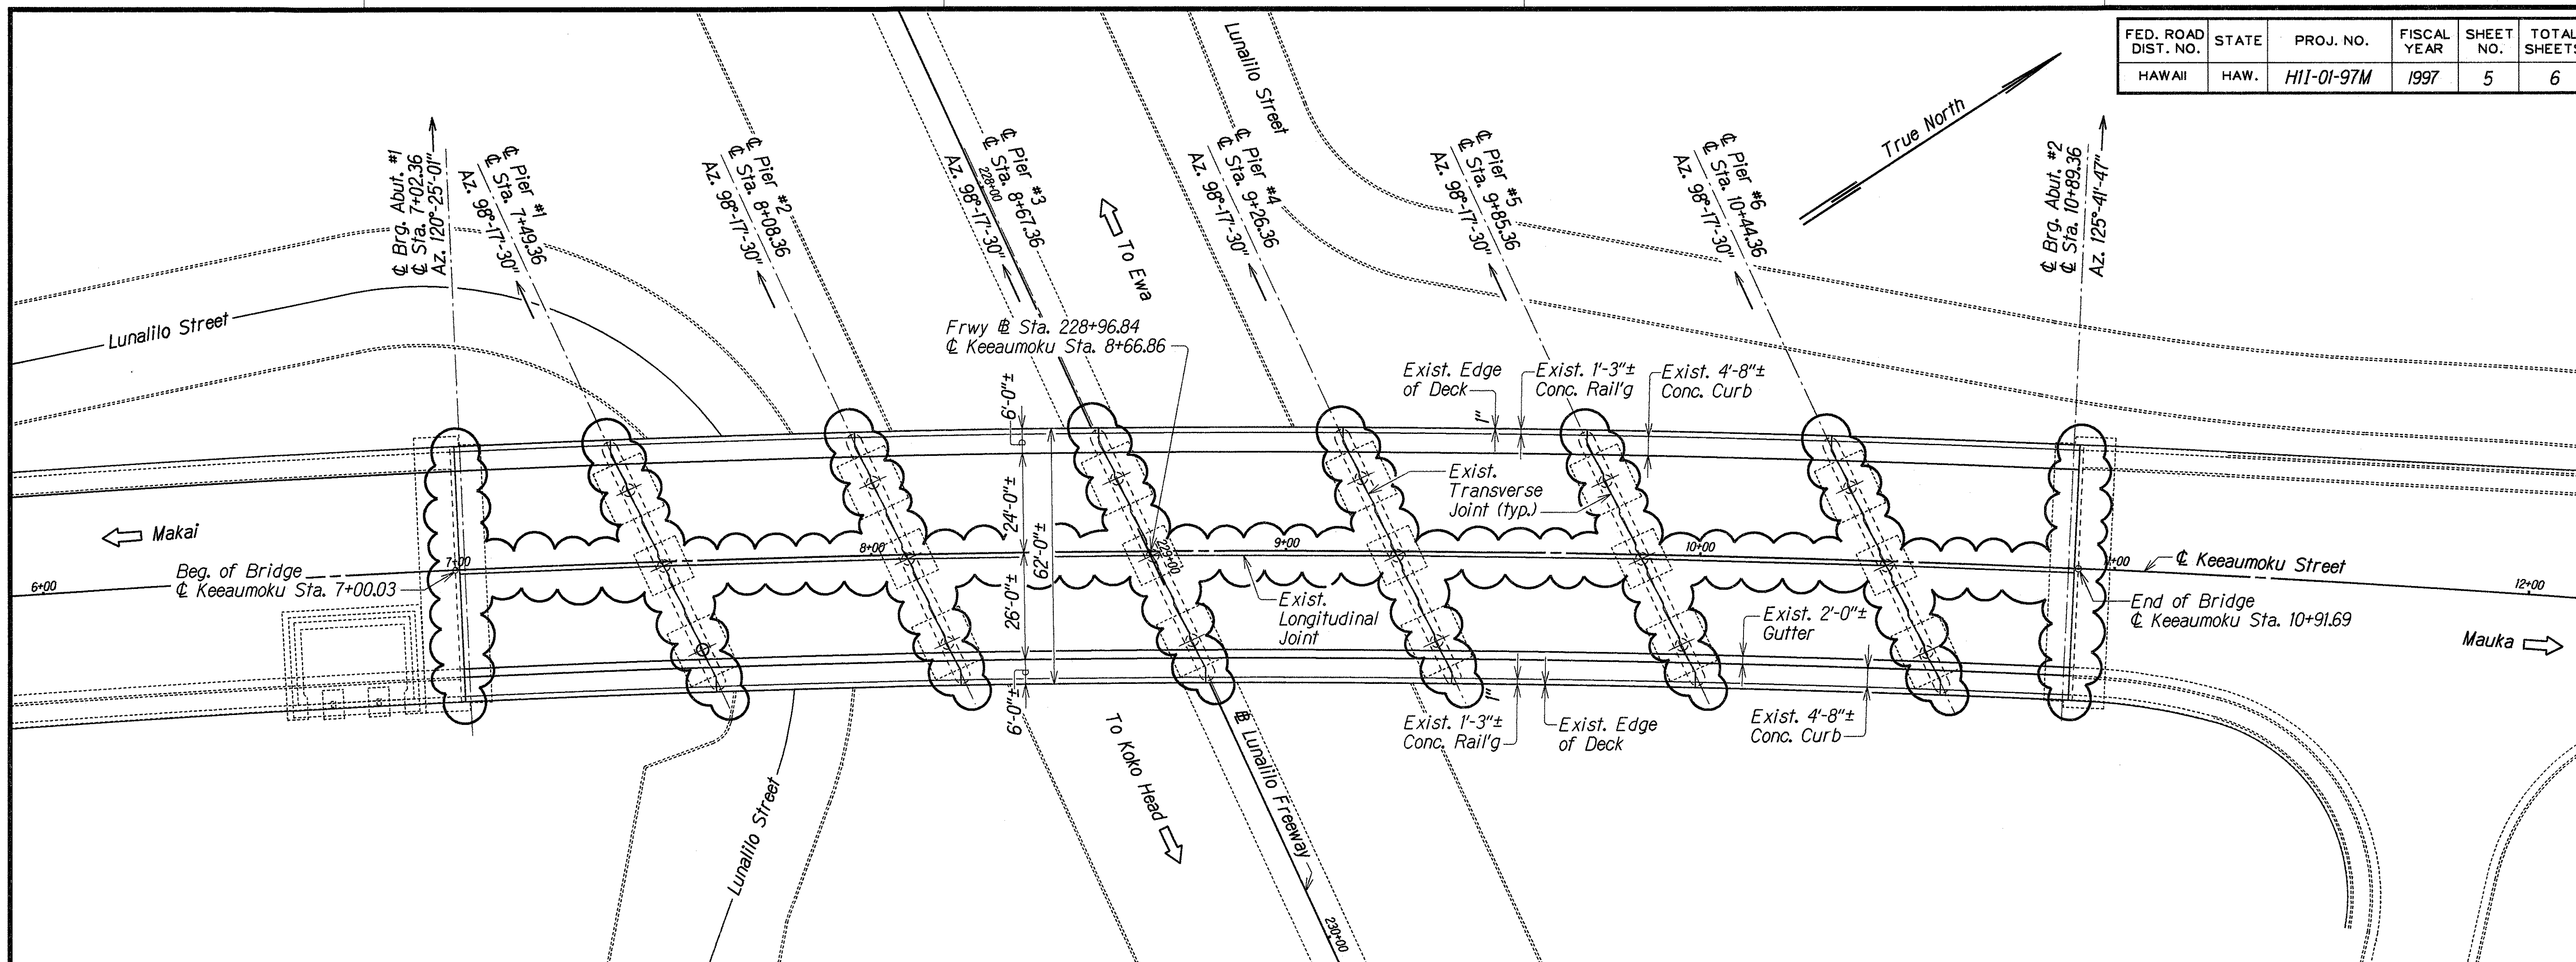

LAYOUT PLAN--KEEAUMOKU STREET SEPARATION
Scale: 1" = 20'-0"

Key to Symbols

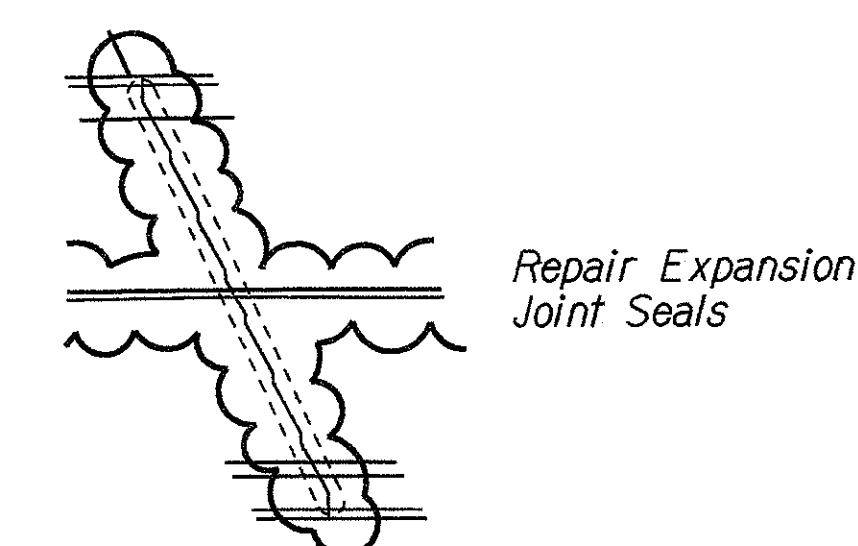

ORIGINAL PLAN	DATE
DRAWN BY KSC	APR 1997
DESIGNED BY KEY	APR 1997
CHECKED BY DCO	APR 1997

STATE OF HAWAII
DEPARTMENT OF TRANSPORTATION
HIGHWAYS DIVISION

**REHABILITATION AND BRIDGE
REPAIR DETAILS**

INTERSTATE ROUTE H-1
KEEAUMOKU STREET SEPARATION
Project No. H11-01-97M

Scale: As Noted Date: Apr. 1997

SHEET No. 02 OF 2 SHEETS