

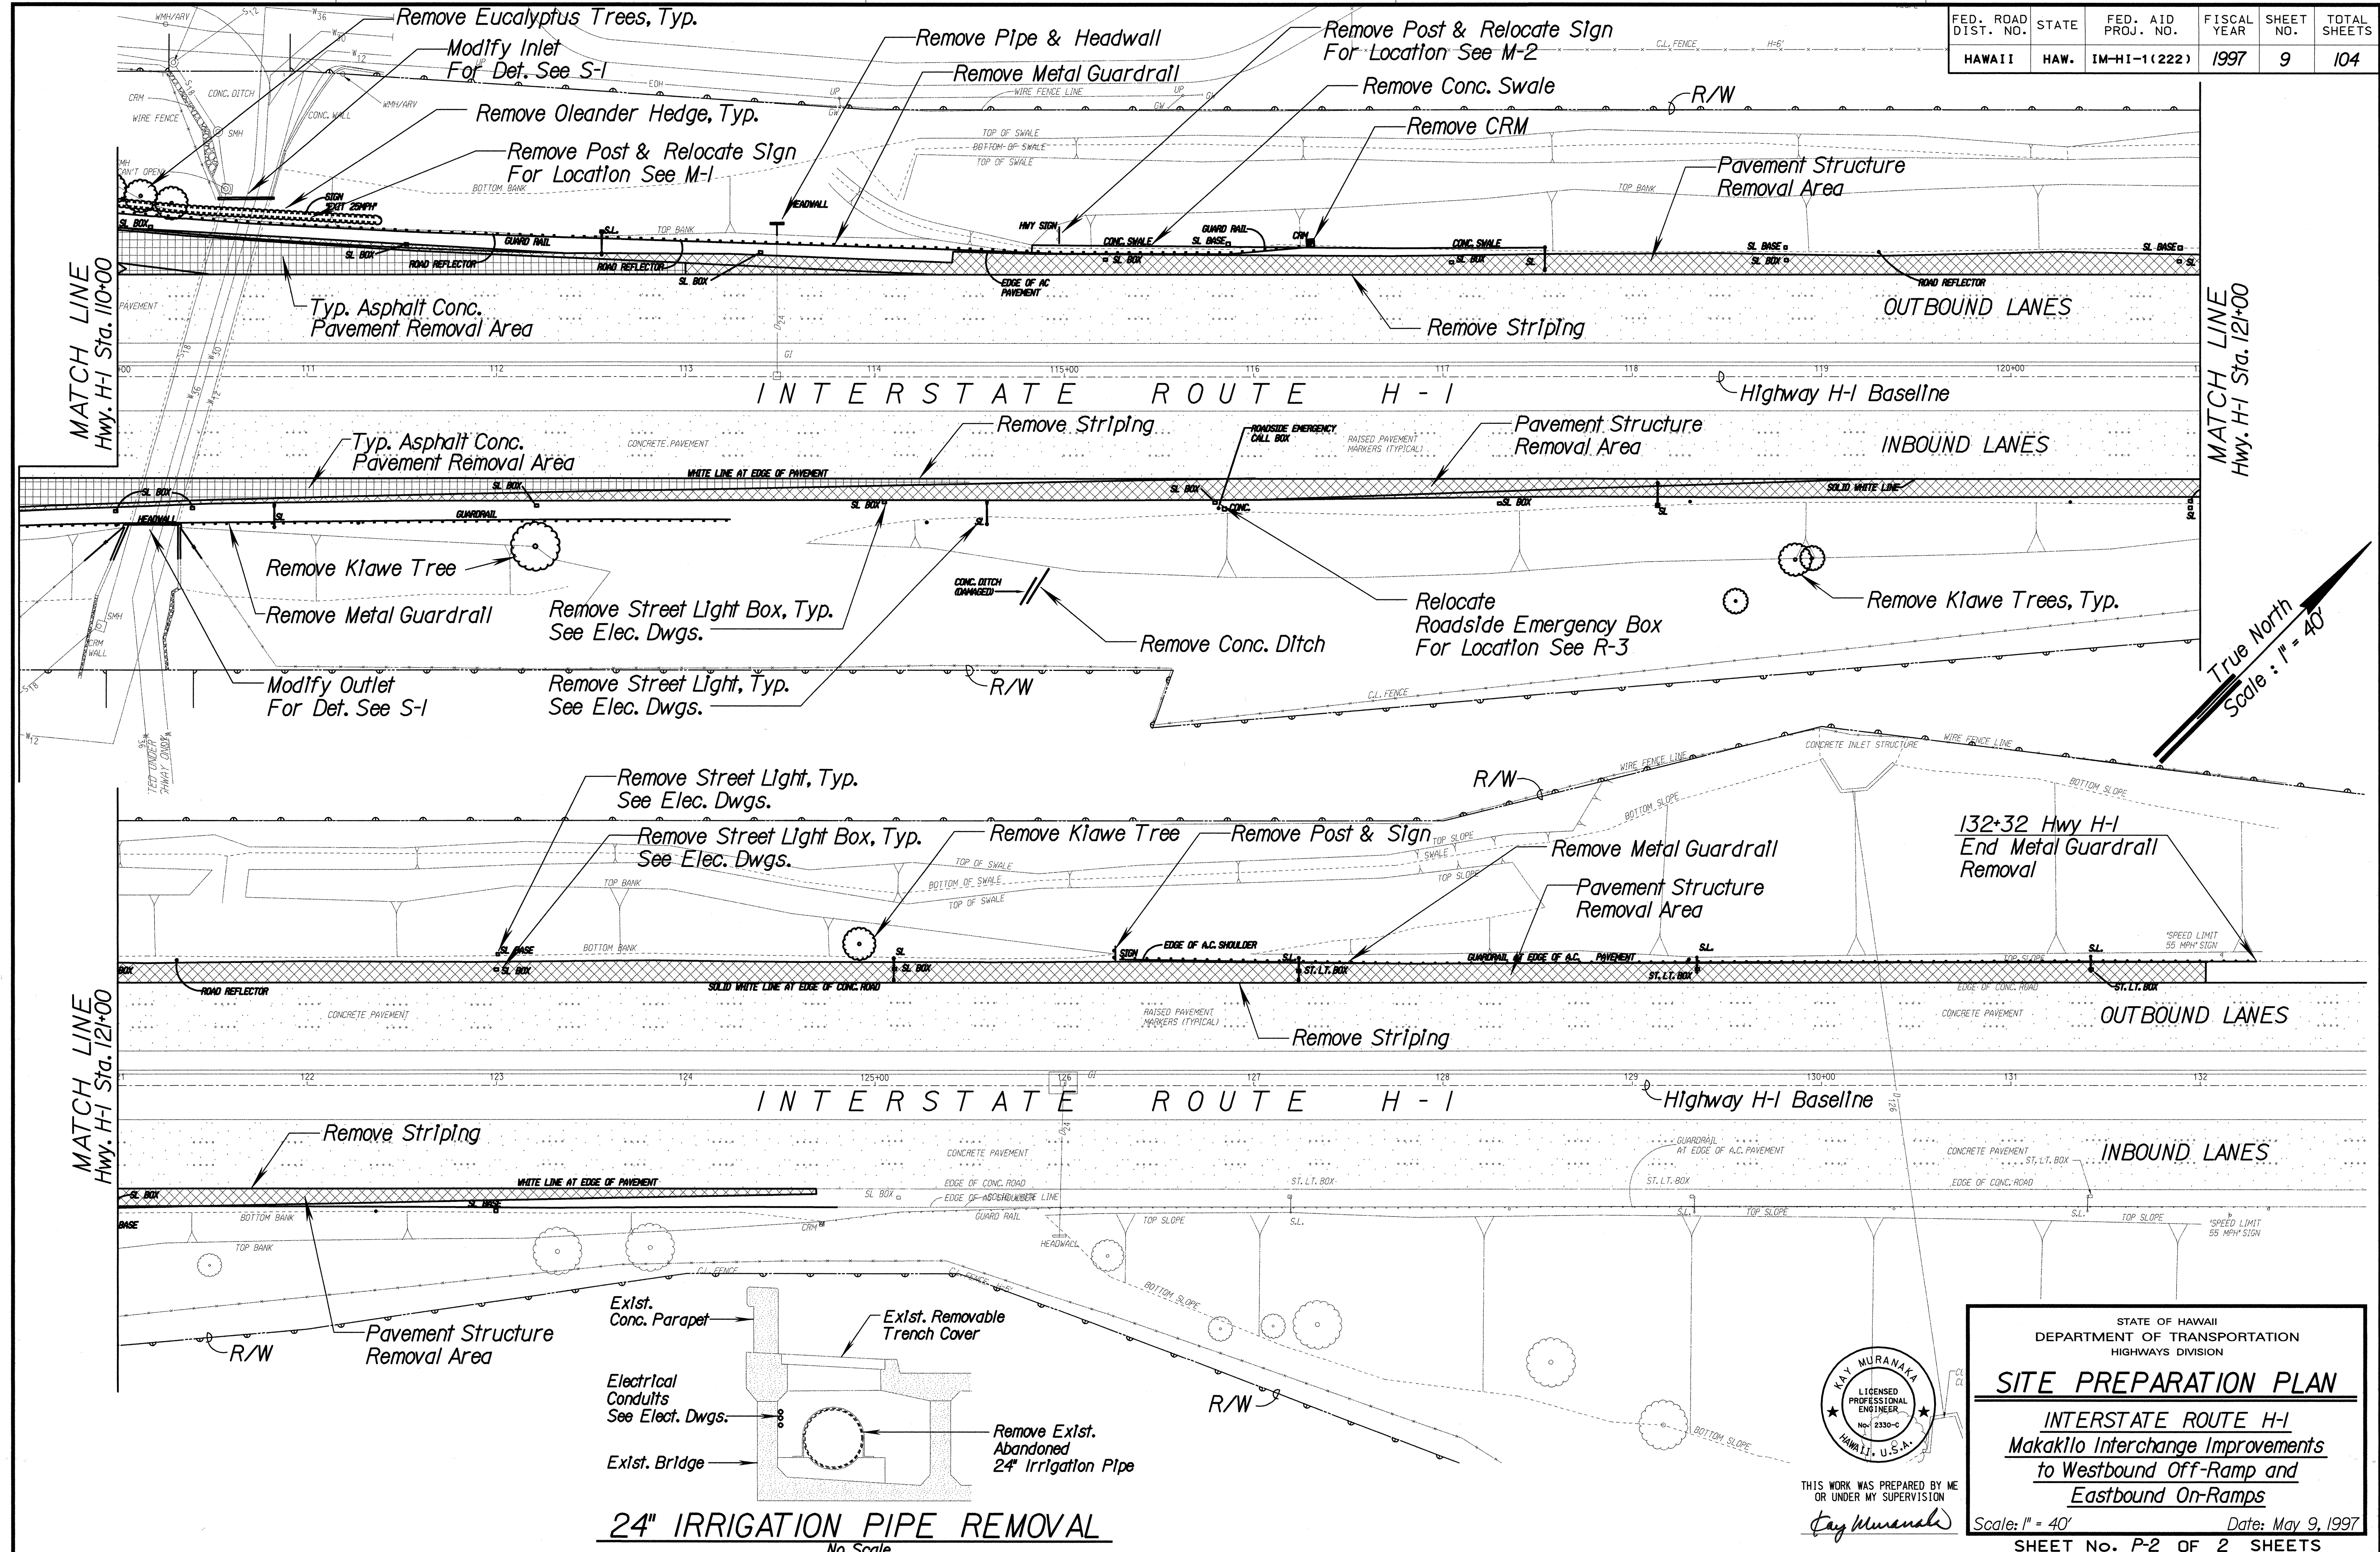


MAKAKILO INTERCHANGE IMPROVEMENTS

FED. ROAD DIST. NO.	STATE	FED. AID PROJ. NO.	FISCAL YEAR	SHEET NO.	TOTAL SHEETS
HAWAII	HAW.	IM-H1-1(222)	1997	9	104

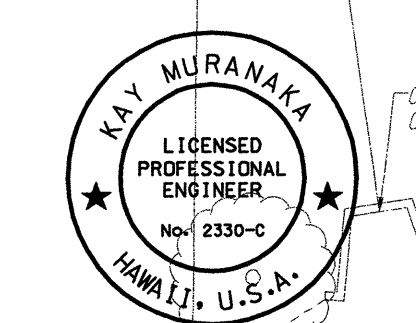

SURVEY PLOTTED BY	DATE
DRAWN BY	
TRACED BY	
QUANTITIES BY	
CHECKED BY	

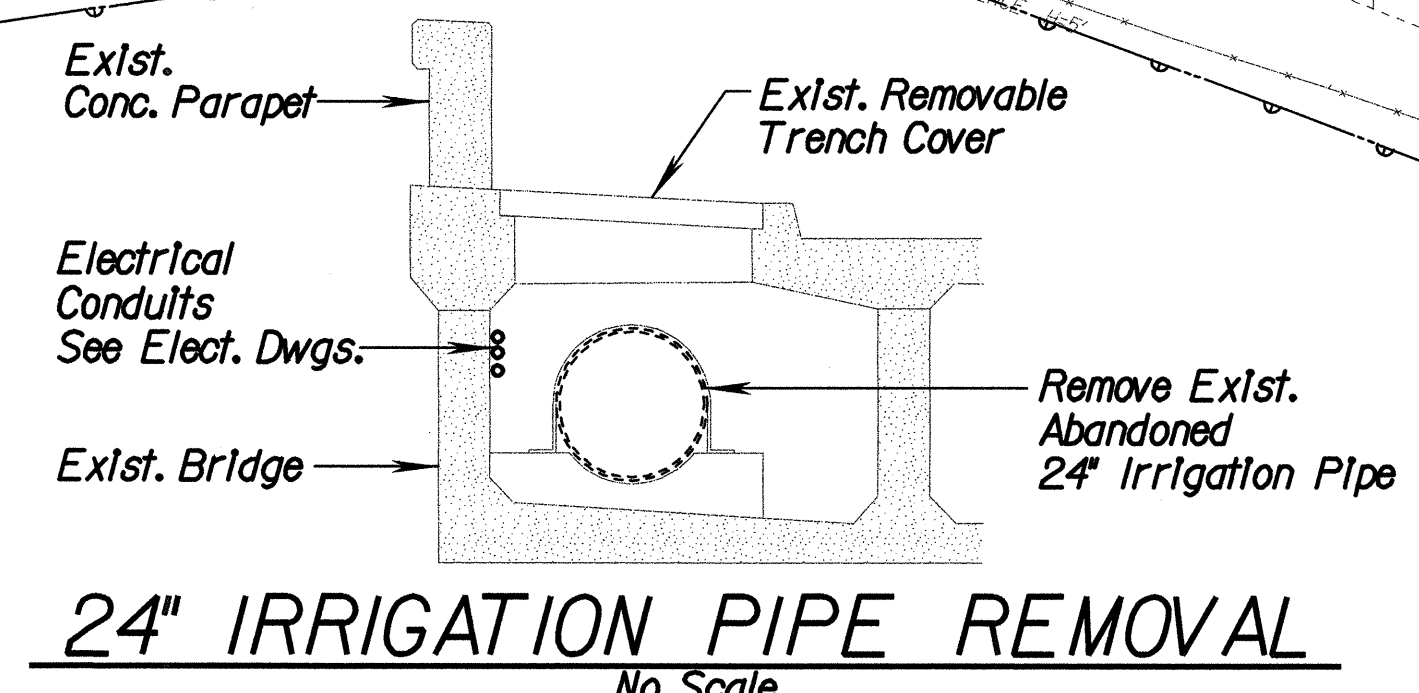

THIS WORK WAS PREPARED BY ME OR UNDER MY SUPERVISION
Kay Muranaka

STATE OF HAWAII
DEPARTMENT OF TRANSPORTATION
HIGHWAYS DIVISION

SITE PREPARATION PLAN

INTERSTATE ROUTE H-1
Makakilo Interchange Improvements
to Westbound Off-Ramp and
Eastbound On-Ramps

Scale: 1" = 40' Date: May 9, 1997

SHEET No. P-2 OF 2 SHEETS