




FED. ROAD DIST. NO.	STATE	PROJ. NO.	FISCAL YEAR	SHEET NO.	TOTAL SHEETS
HAWAII	HAW.	HIEFG-01-96	1998	C.O. 99	344

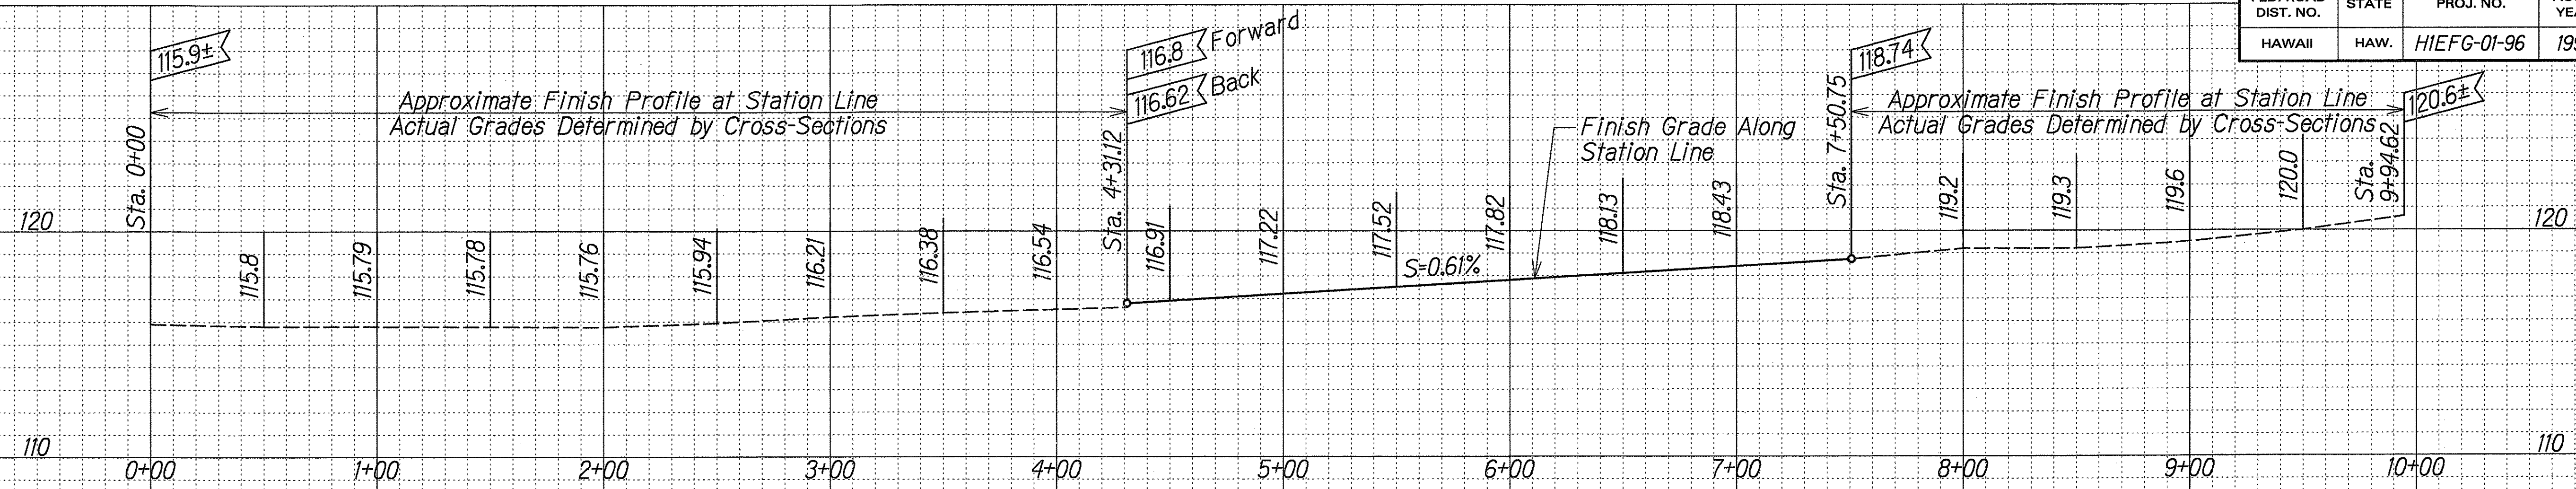



**§ PROFILE - CROSS-OVER NO. 1**  
 Scale: Horiz. 1"= 40'-0"  
 Vert. 1"= 4'-0"

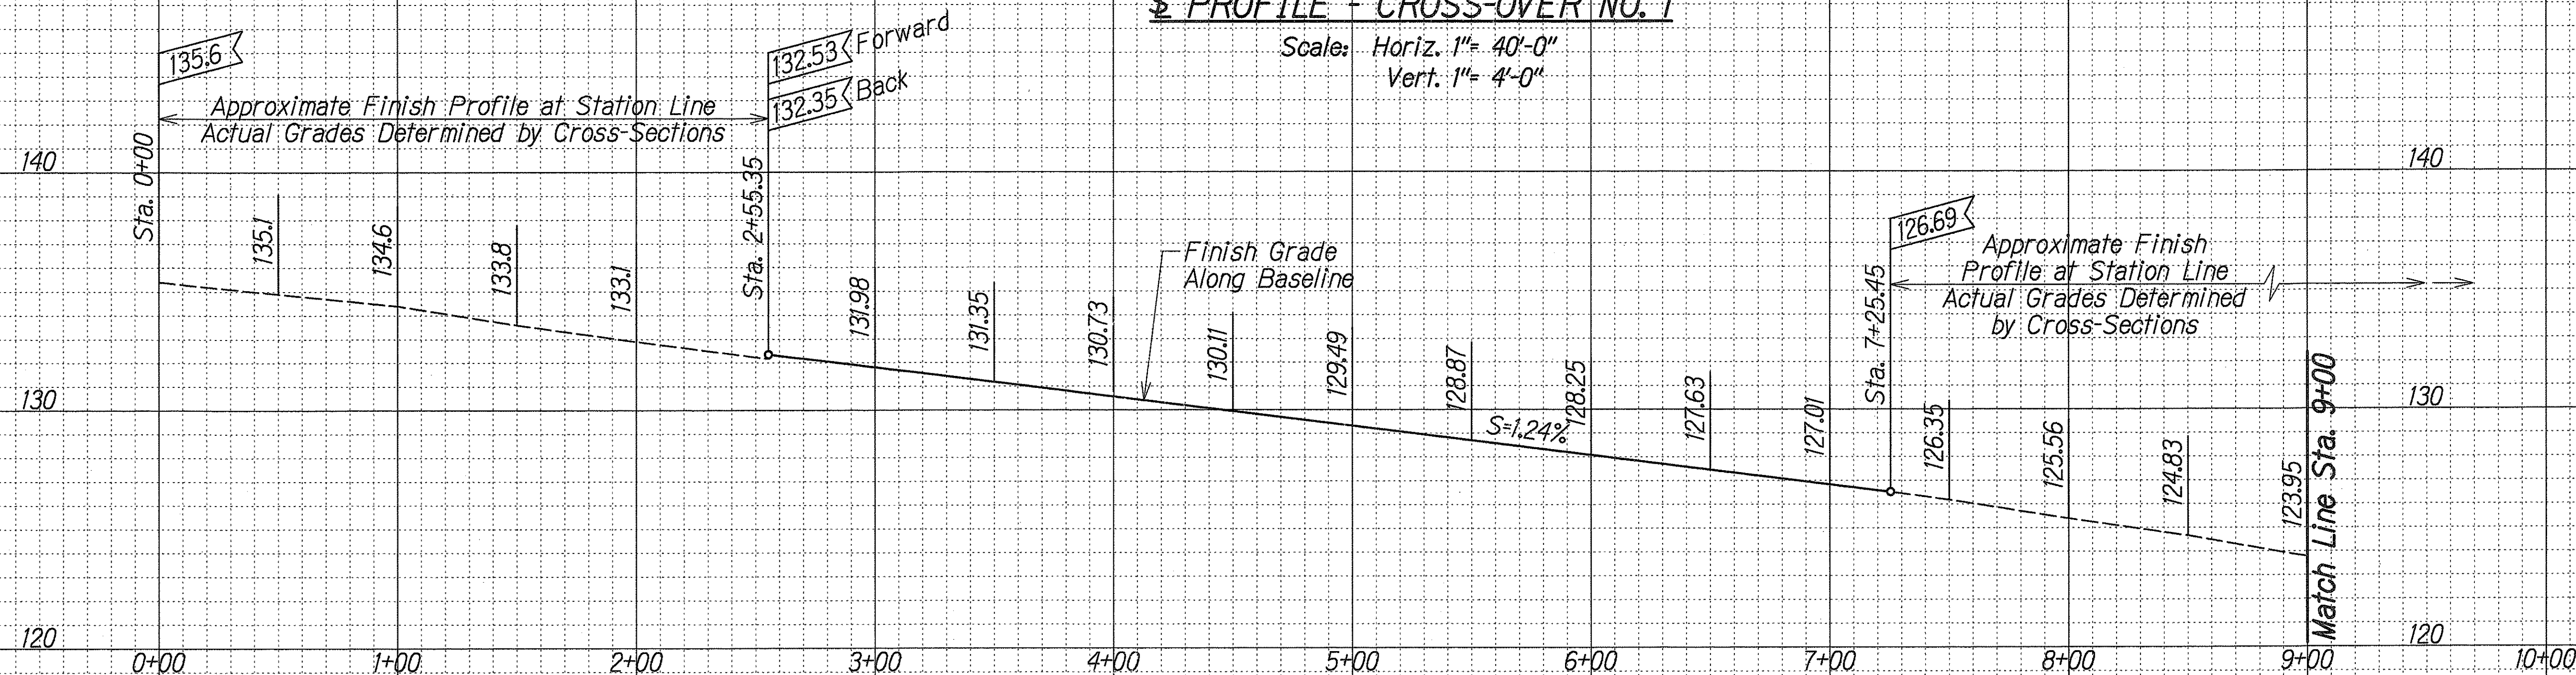

**§ PROFILE - CROSS-OVER NO. 2**  
 Scale: Horiz. 1"= 40'-0"  
 Vert. 1"= 4'-0"

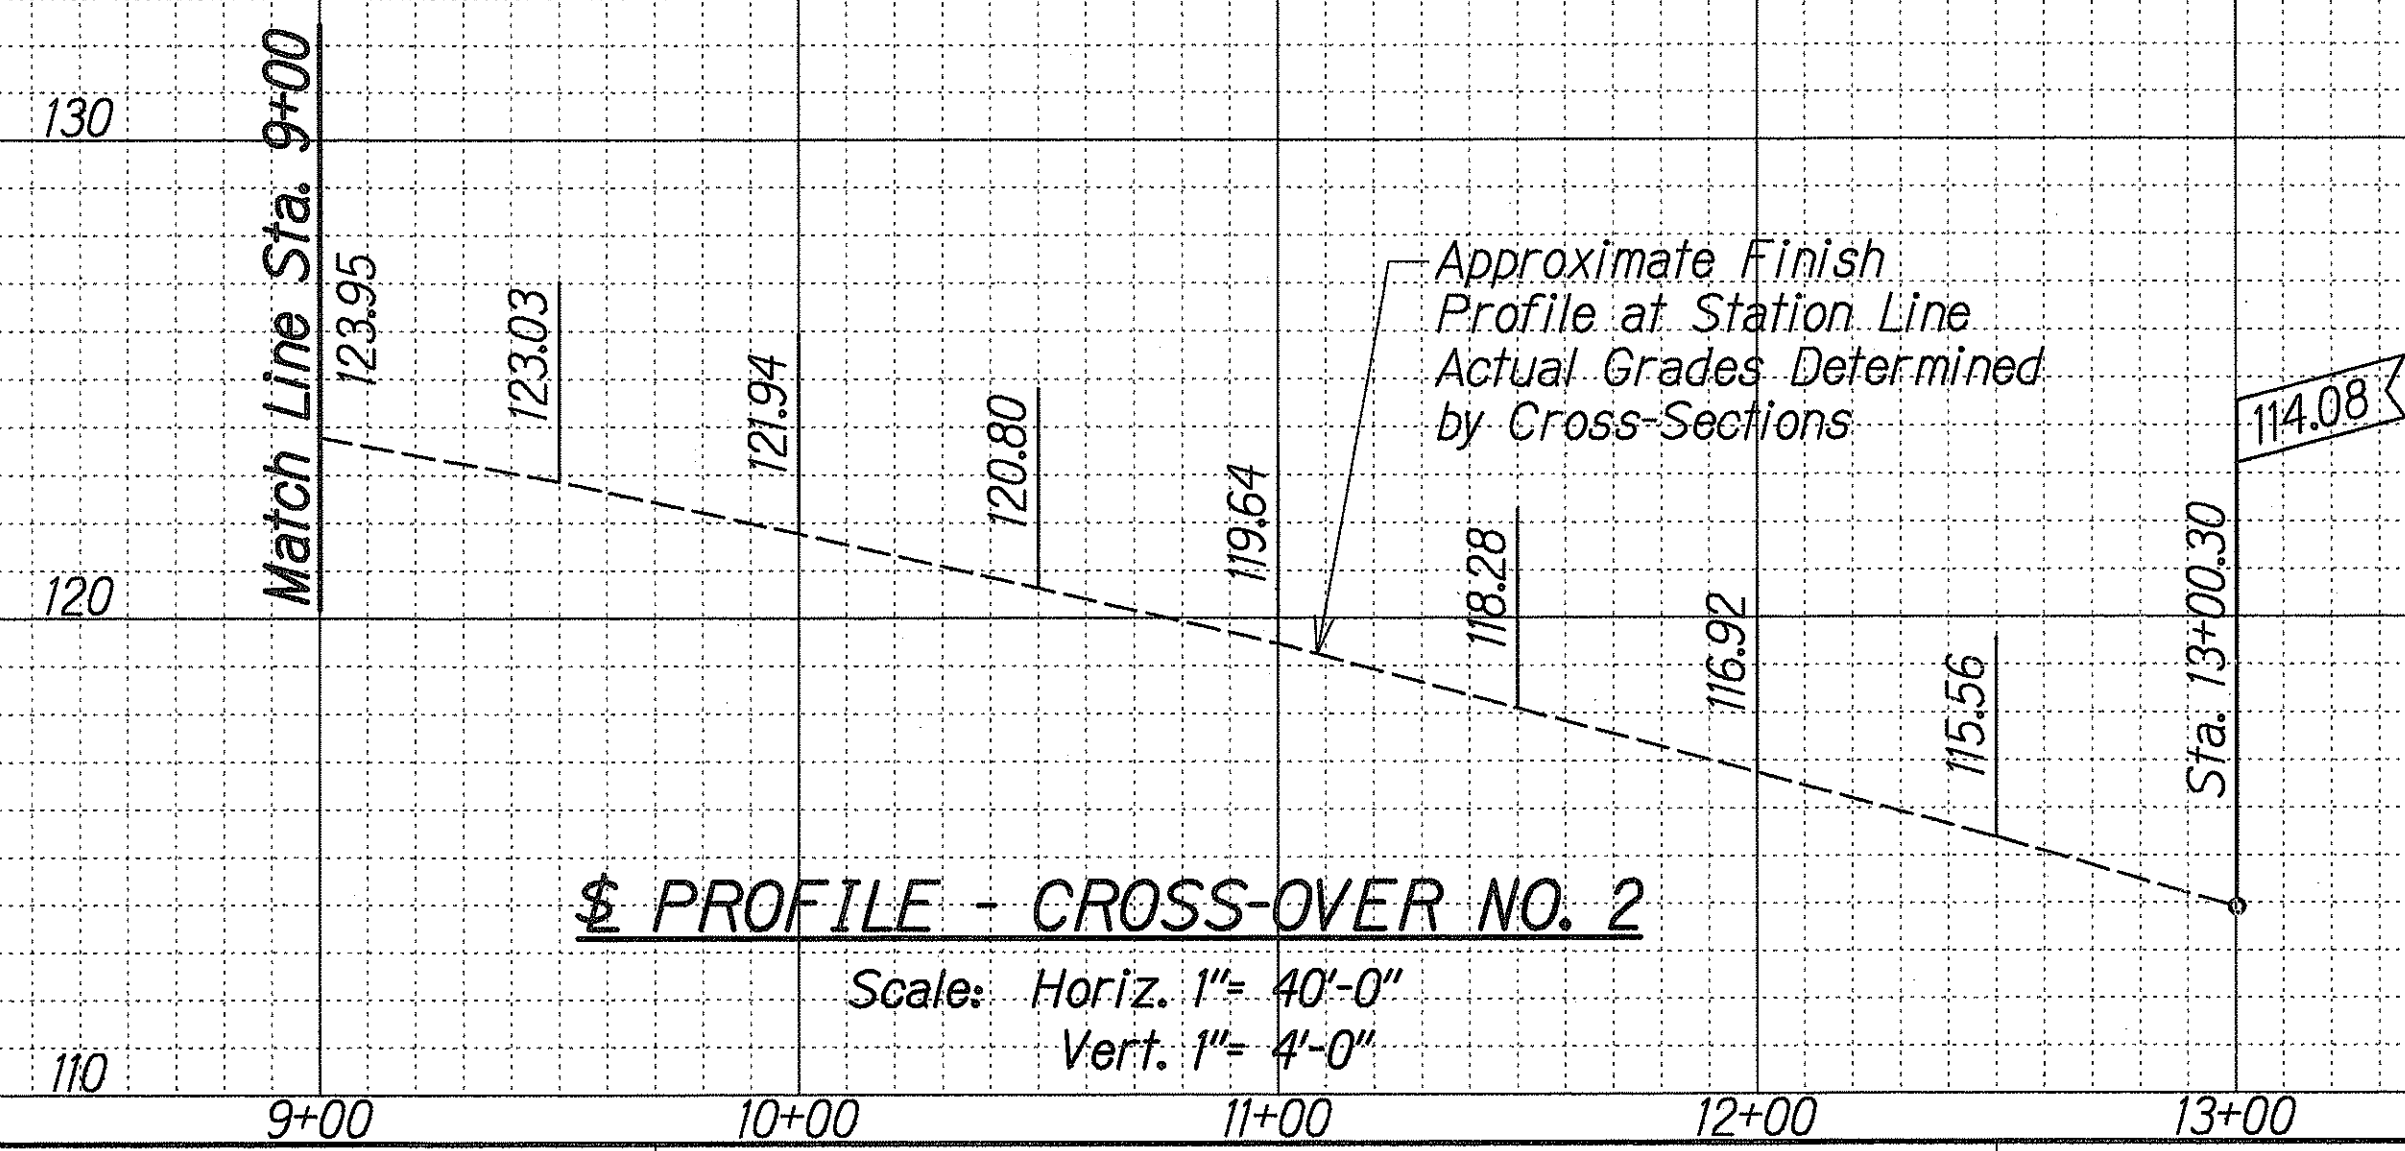

**§ PROFILE - CROSS-OVER NO. 2**  
 Scale: Horiz. 1"= 40'-0"  
 Vert. 1"= 4'-0"

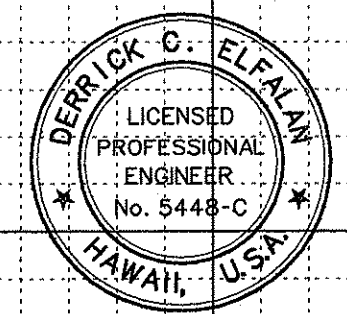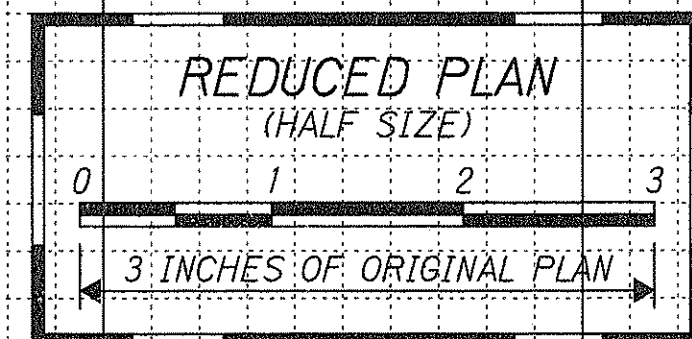

THIS WORK WAS PREPARED BY  
 ME UNDER MY SUPERVISION  
*Derrick C. Elfan*  
 DERRICK C. ELFAN  
 PROFESSIONAL ENGINEER  
 No. 5448-C  
 HAWAII, U.S.A.

7/10/98	Revised Profile for Cross-Over No. 1
5/27/98	Revised Profile for Cross-Over No. 2
4/28/98	Revised Profile for Cross-Over No. 2
DATE	REVISION

STATE OF HAWAII  
 DEPARTMENT OF TRANSPORTATION  
 HIGHWAYS DIVISION

**PROFILE**  
**CROSS-OVER NOS. 1 AND 2**

INTERSTATE ROUTE H-1  
 CONTRAFLOW AND SHOULDER LANE  
 PROJECT NO. HIEFG-01-96


Scale: As Shown Date: October 1997

SHEET No. **H1** OF **4** SHEETS

ORIGINAL PLAN	DATE
NOTED BY	DATE
DESIGNED BY	DATE
CHECKED BY	DATE



FED. ROAD DIST. NO.	STATE	FED. AID PROJ. NO.	FISCAL YEAR	SHEET NO.	TOTAL SHEETS
HAWAII	HAW.	HIEFG-01-96	1998	C.O. 100	344

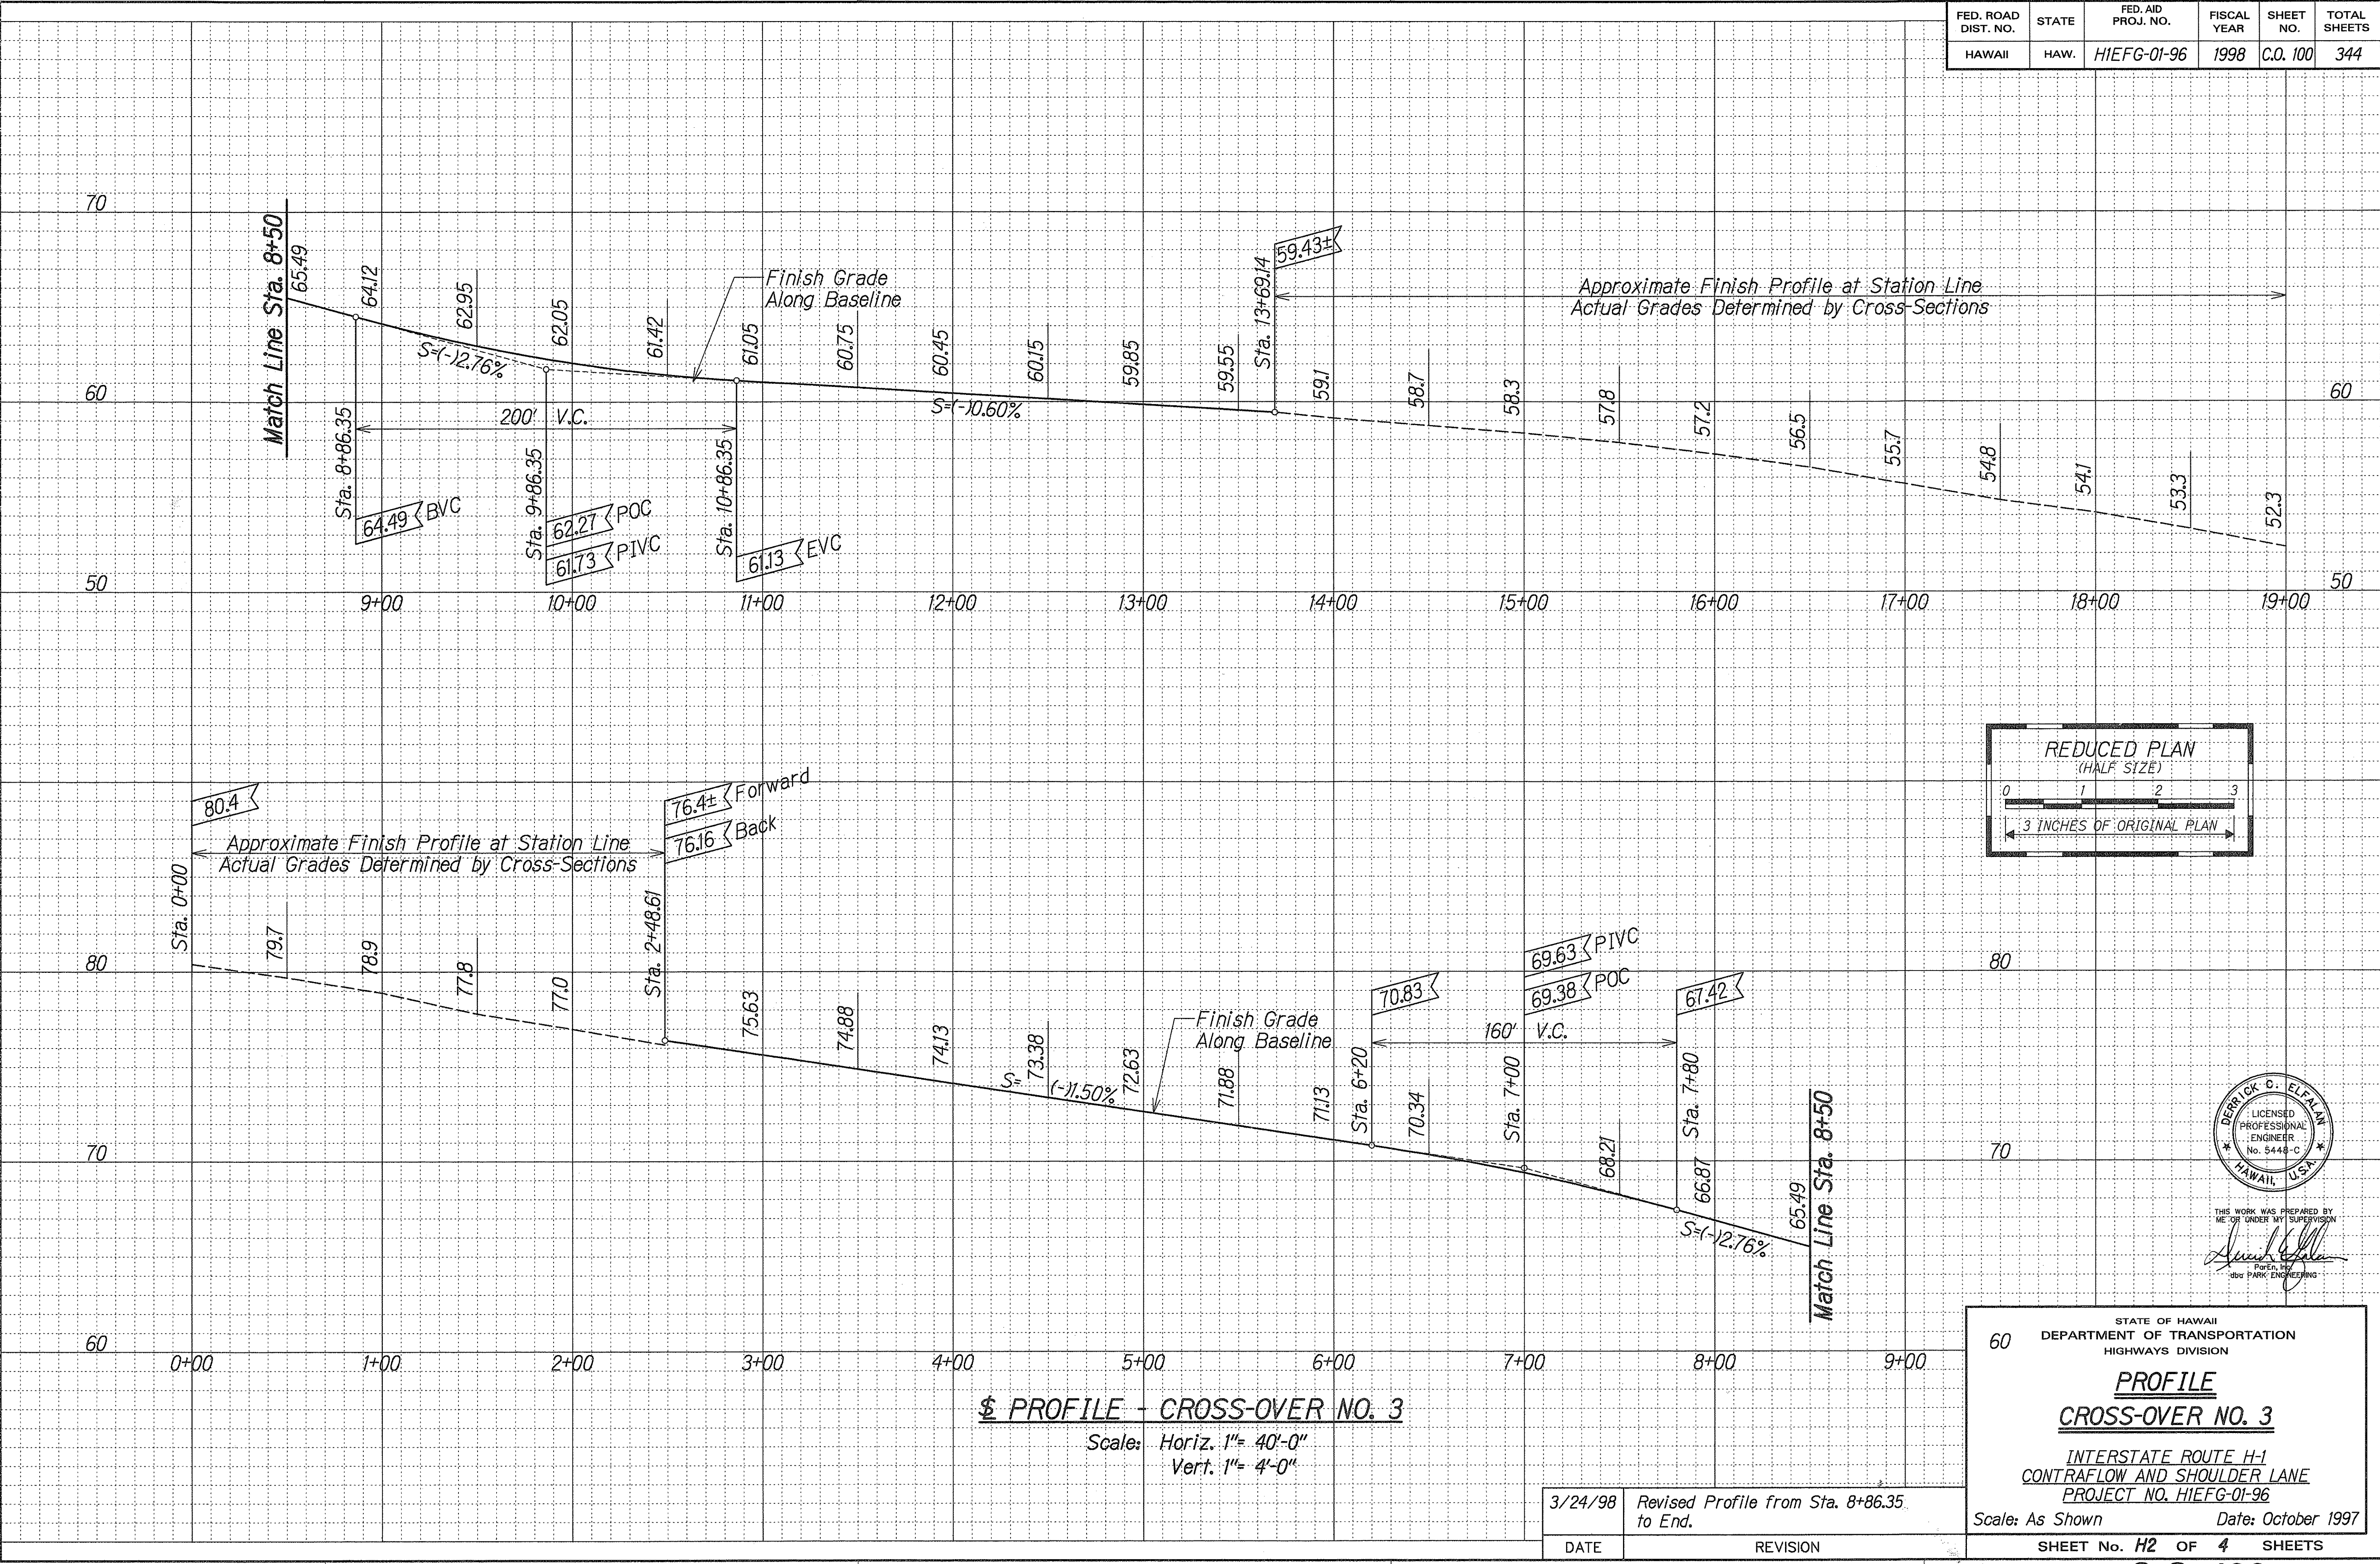


ORIGINAL PLAN	SURVEY PLOTTED BY	DATE
NOTE BOOK	DRAWN BY	
	TRACED BY	
	QUANTITIES BY	
	CHECKED BY	

3/24/98	Revised Profile from Sta. 8+86.35 to End.
DATE	REVISION





FED. ROAD DIST. NO.	STATE	FED. AID PROJ. NO.	FISCAL YEAR	SHEET NO.	TOTAL SHEETS
HAWAII	HAW.	HIEFG-01-96	1998	C.O. 101	344

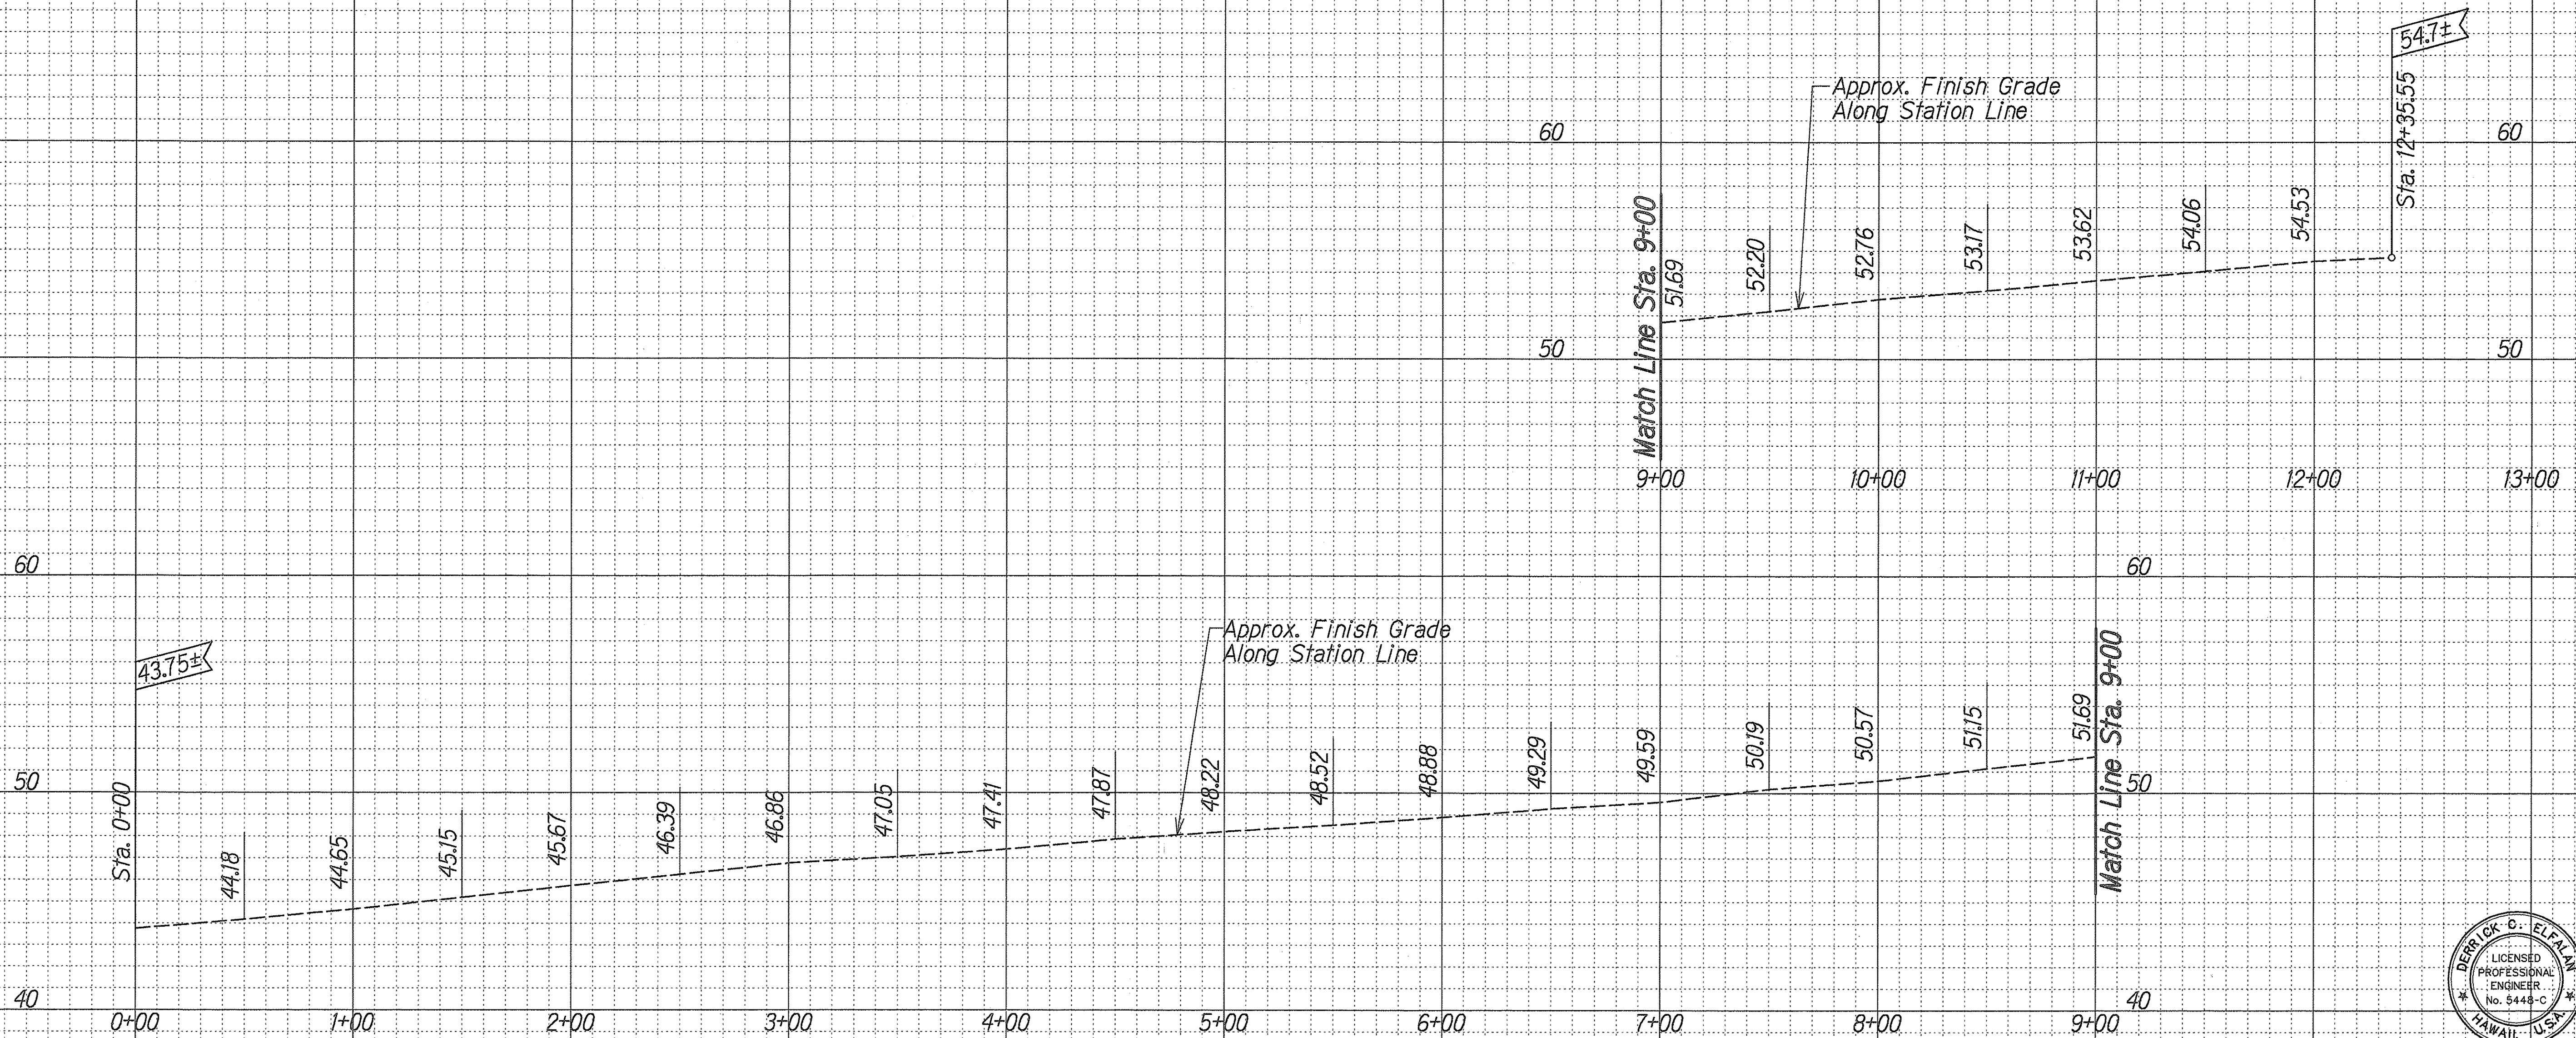

**§ PROFILE - CROSS-OVER NO. 4**

Scale: Horiz. 1"= 40'-0"  
Vert. 1"= 4'-0"

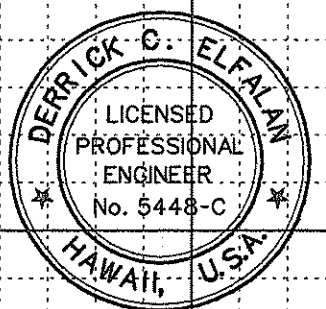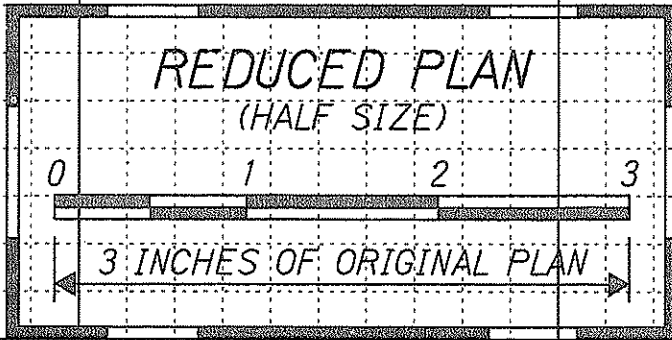

THIS WORK WAS PREPARED BY  
ME OR UNDER MY SUPERVISION  
*[Signature]*  
Parker, Inc.  
100 PARK ENGINEERING

STATE OF HAWAII  
DEPARTMENT OF TRANSPORTATION  
HIGHWAYS DIVISION

**PROFILE**  
**CROSS-OVER NO. 4**

INTERSTATE ROUTE H-1  
CONTRAFLOW AND SHOULDER LANE  
PROJECT NO. HIEFG-01-96

Scale: As Shown      Date: October 1997

SHEET No. **H3** OF **4** SHEETS

DESIGNED BY	DATE
DRAWN BY	
CHECKED BY	
NOTED BY	
QUANTITIES BY	
REVISIONS	

4/30/98	Revised Profile for Cross-Over No. 4
DATE	REVISION