



FED. ROAD DIST. NO.	STATE	PROJ. NO.	FISCAL YEAR	SHEET NO.	TOTAL SHEETS
HAWAII	HAW.	H1E-01-98	1998	6	13

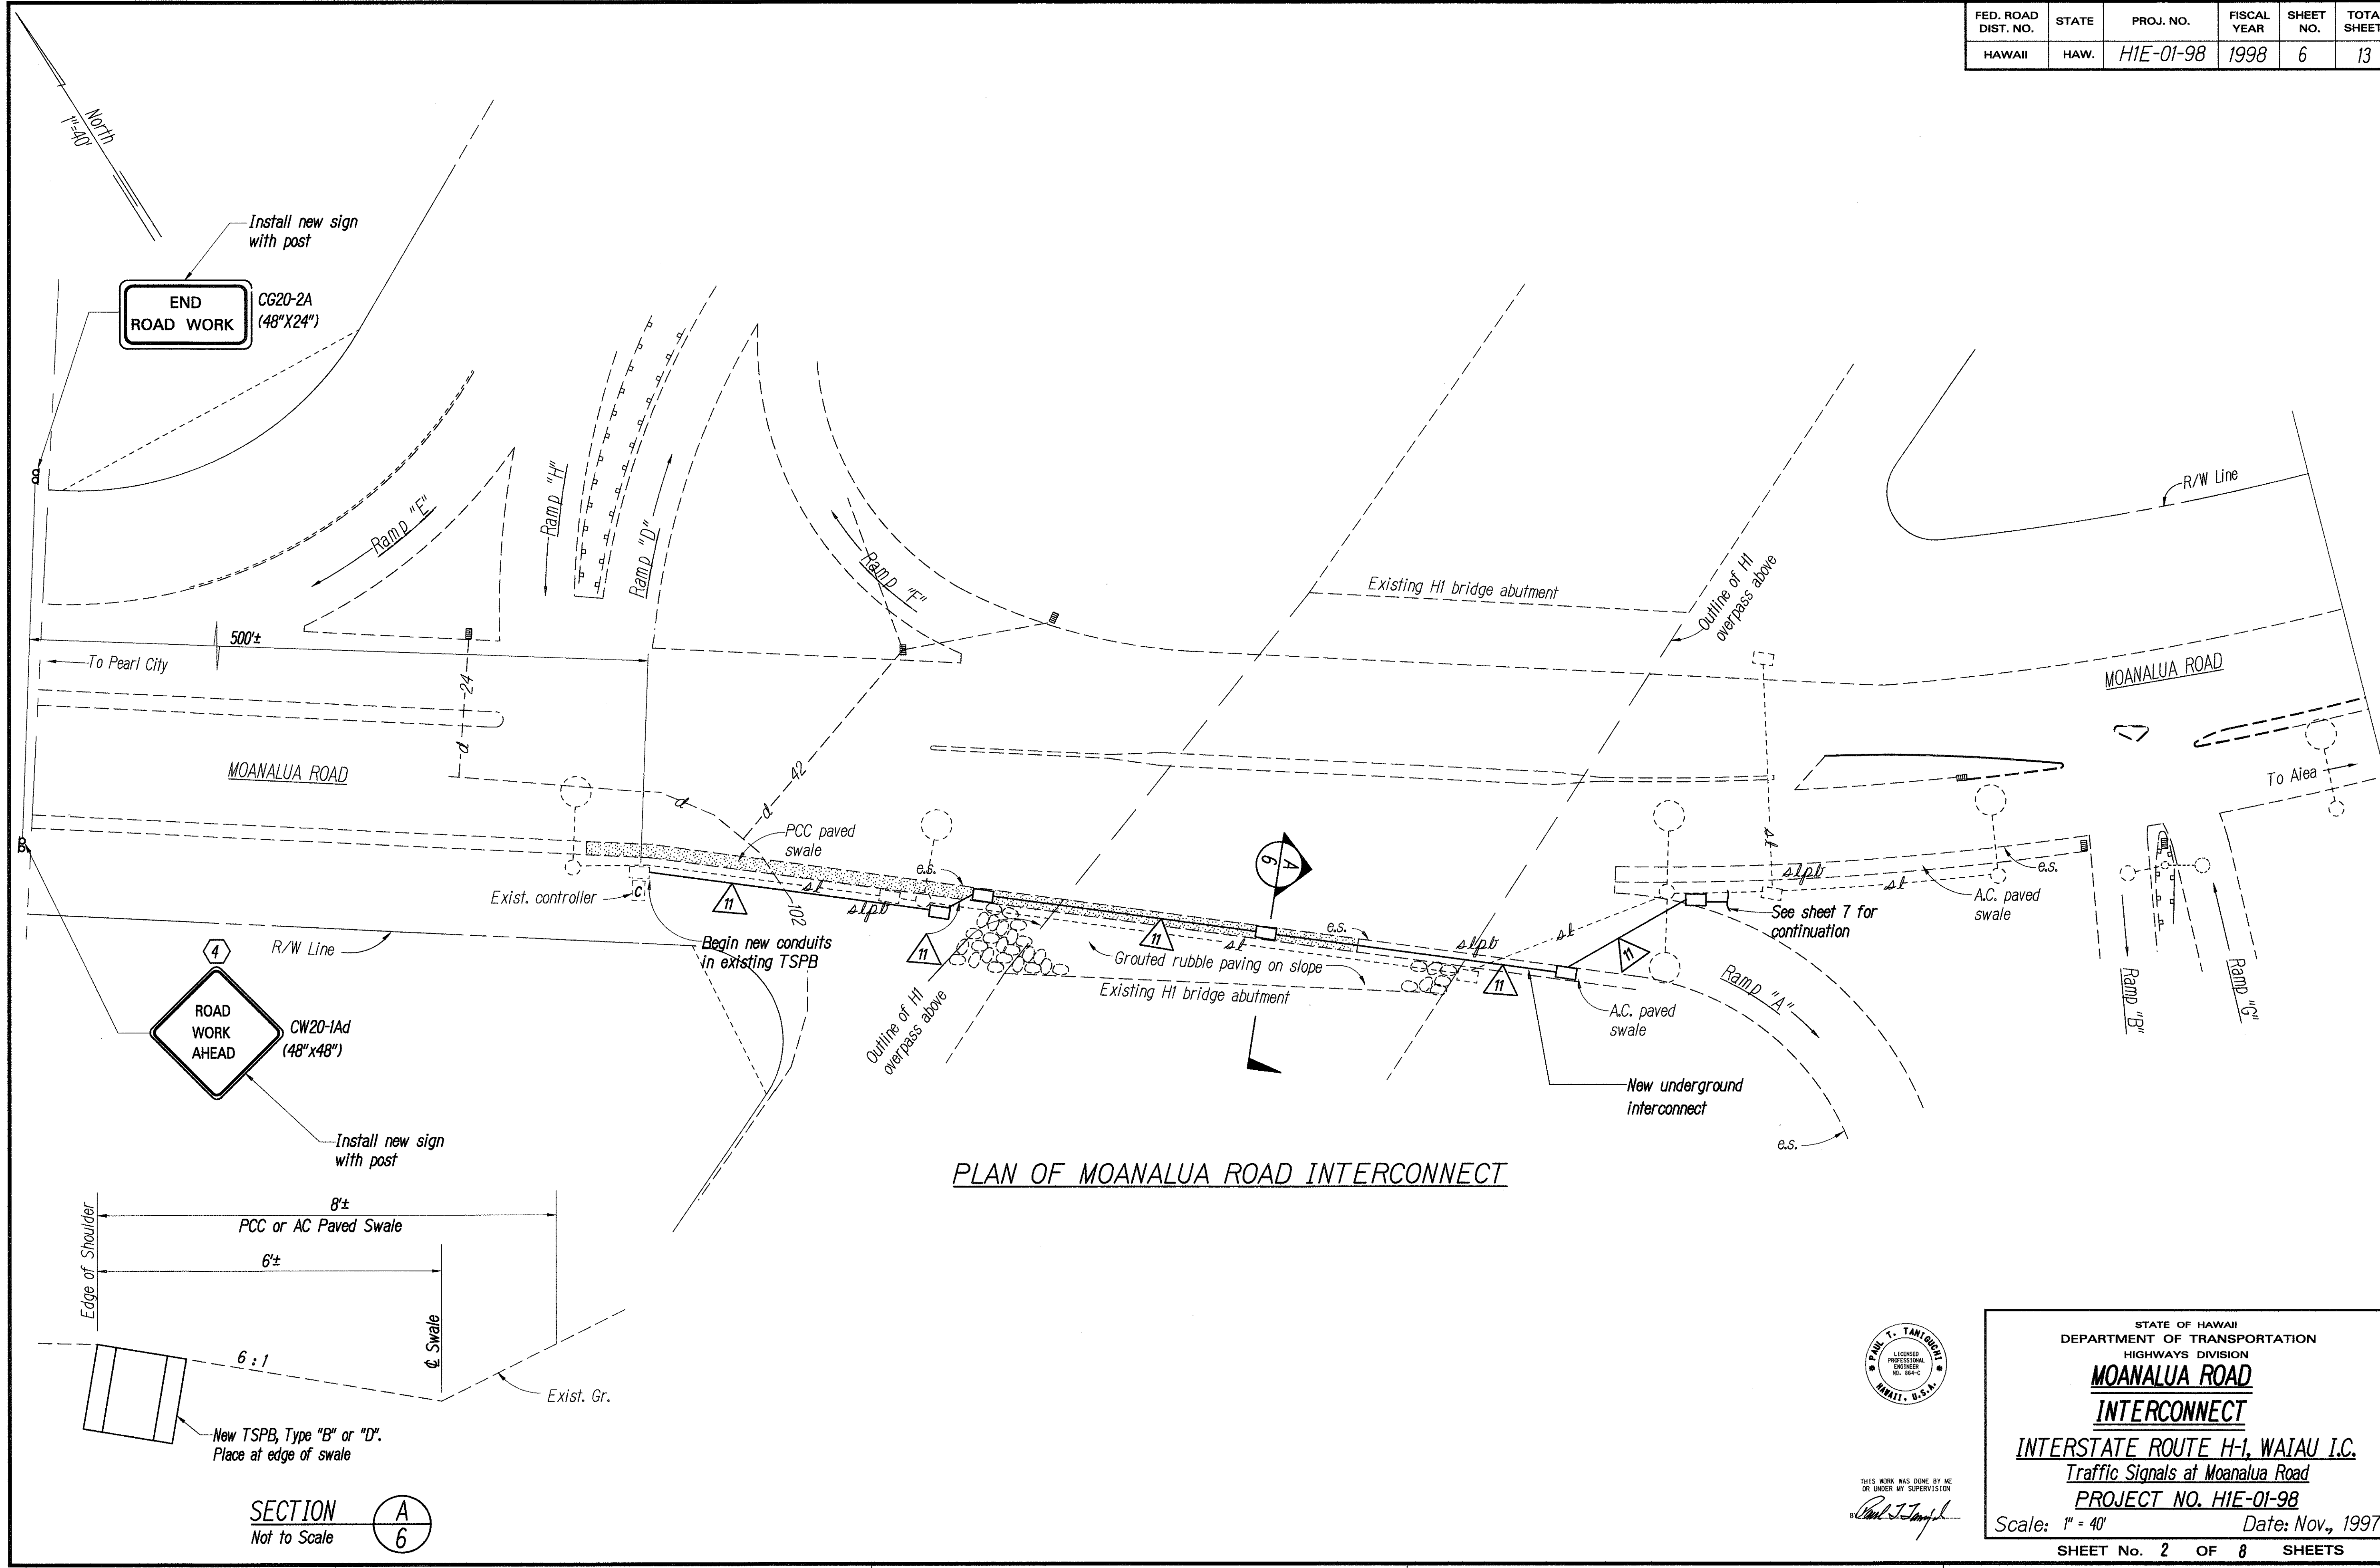

DESIGNED BY	DATE
TRACED BY	
NOTED BY	
CHECKED BY	
ORIGINAL FILED	

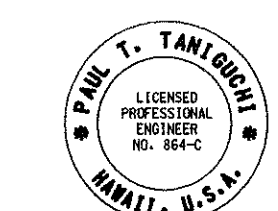

THIS WORK WAS DONE BY ME OR UNDER MY SUPERVISION
Paul T. Taniguchi

STATE OF HAWAII
DEPARTMENT OF TRANSPORTATION
HIGHWAYS DIVISION
MOANALUA ROAD
INTERCONNECT
INTERSTATE ROUTE H-1, WAI'AU I.C.
Traffic Signals at Moanalua Road
PROJECT NO. H1E-01-98
Scale: 1" = 40' Date: Nov., 1997
SHEET No. 2 OF 8 SHEETS

THIS WORK WAS DONE BY ME OR UNDER MY SUPERVISION
Paul T. Taniguchi