


FED. ROAD DIST. NO.	STATE	PROJ. NO.	FISCAL YEAR	SHEET NO.	TOTAL SHEETS
HAWAII	HAW.	HIE-01-98	1998	4	13

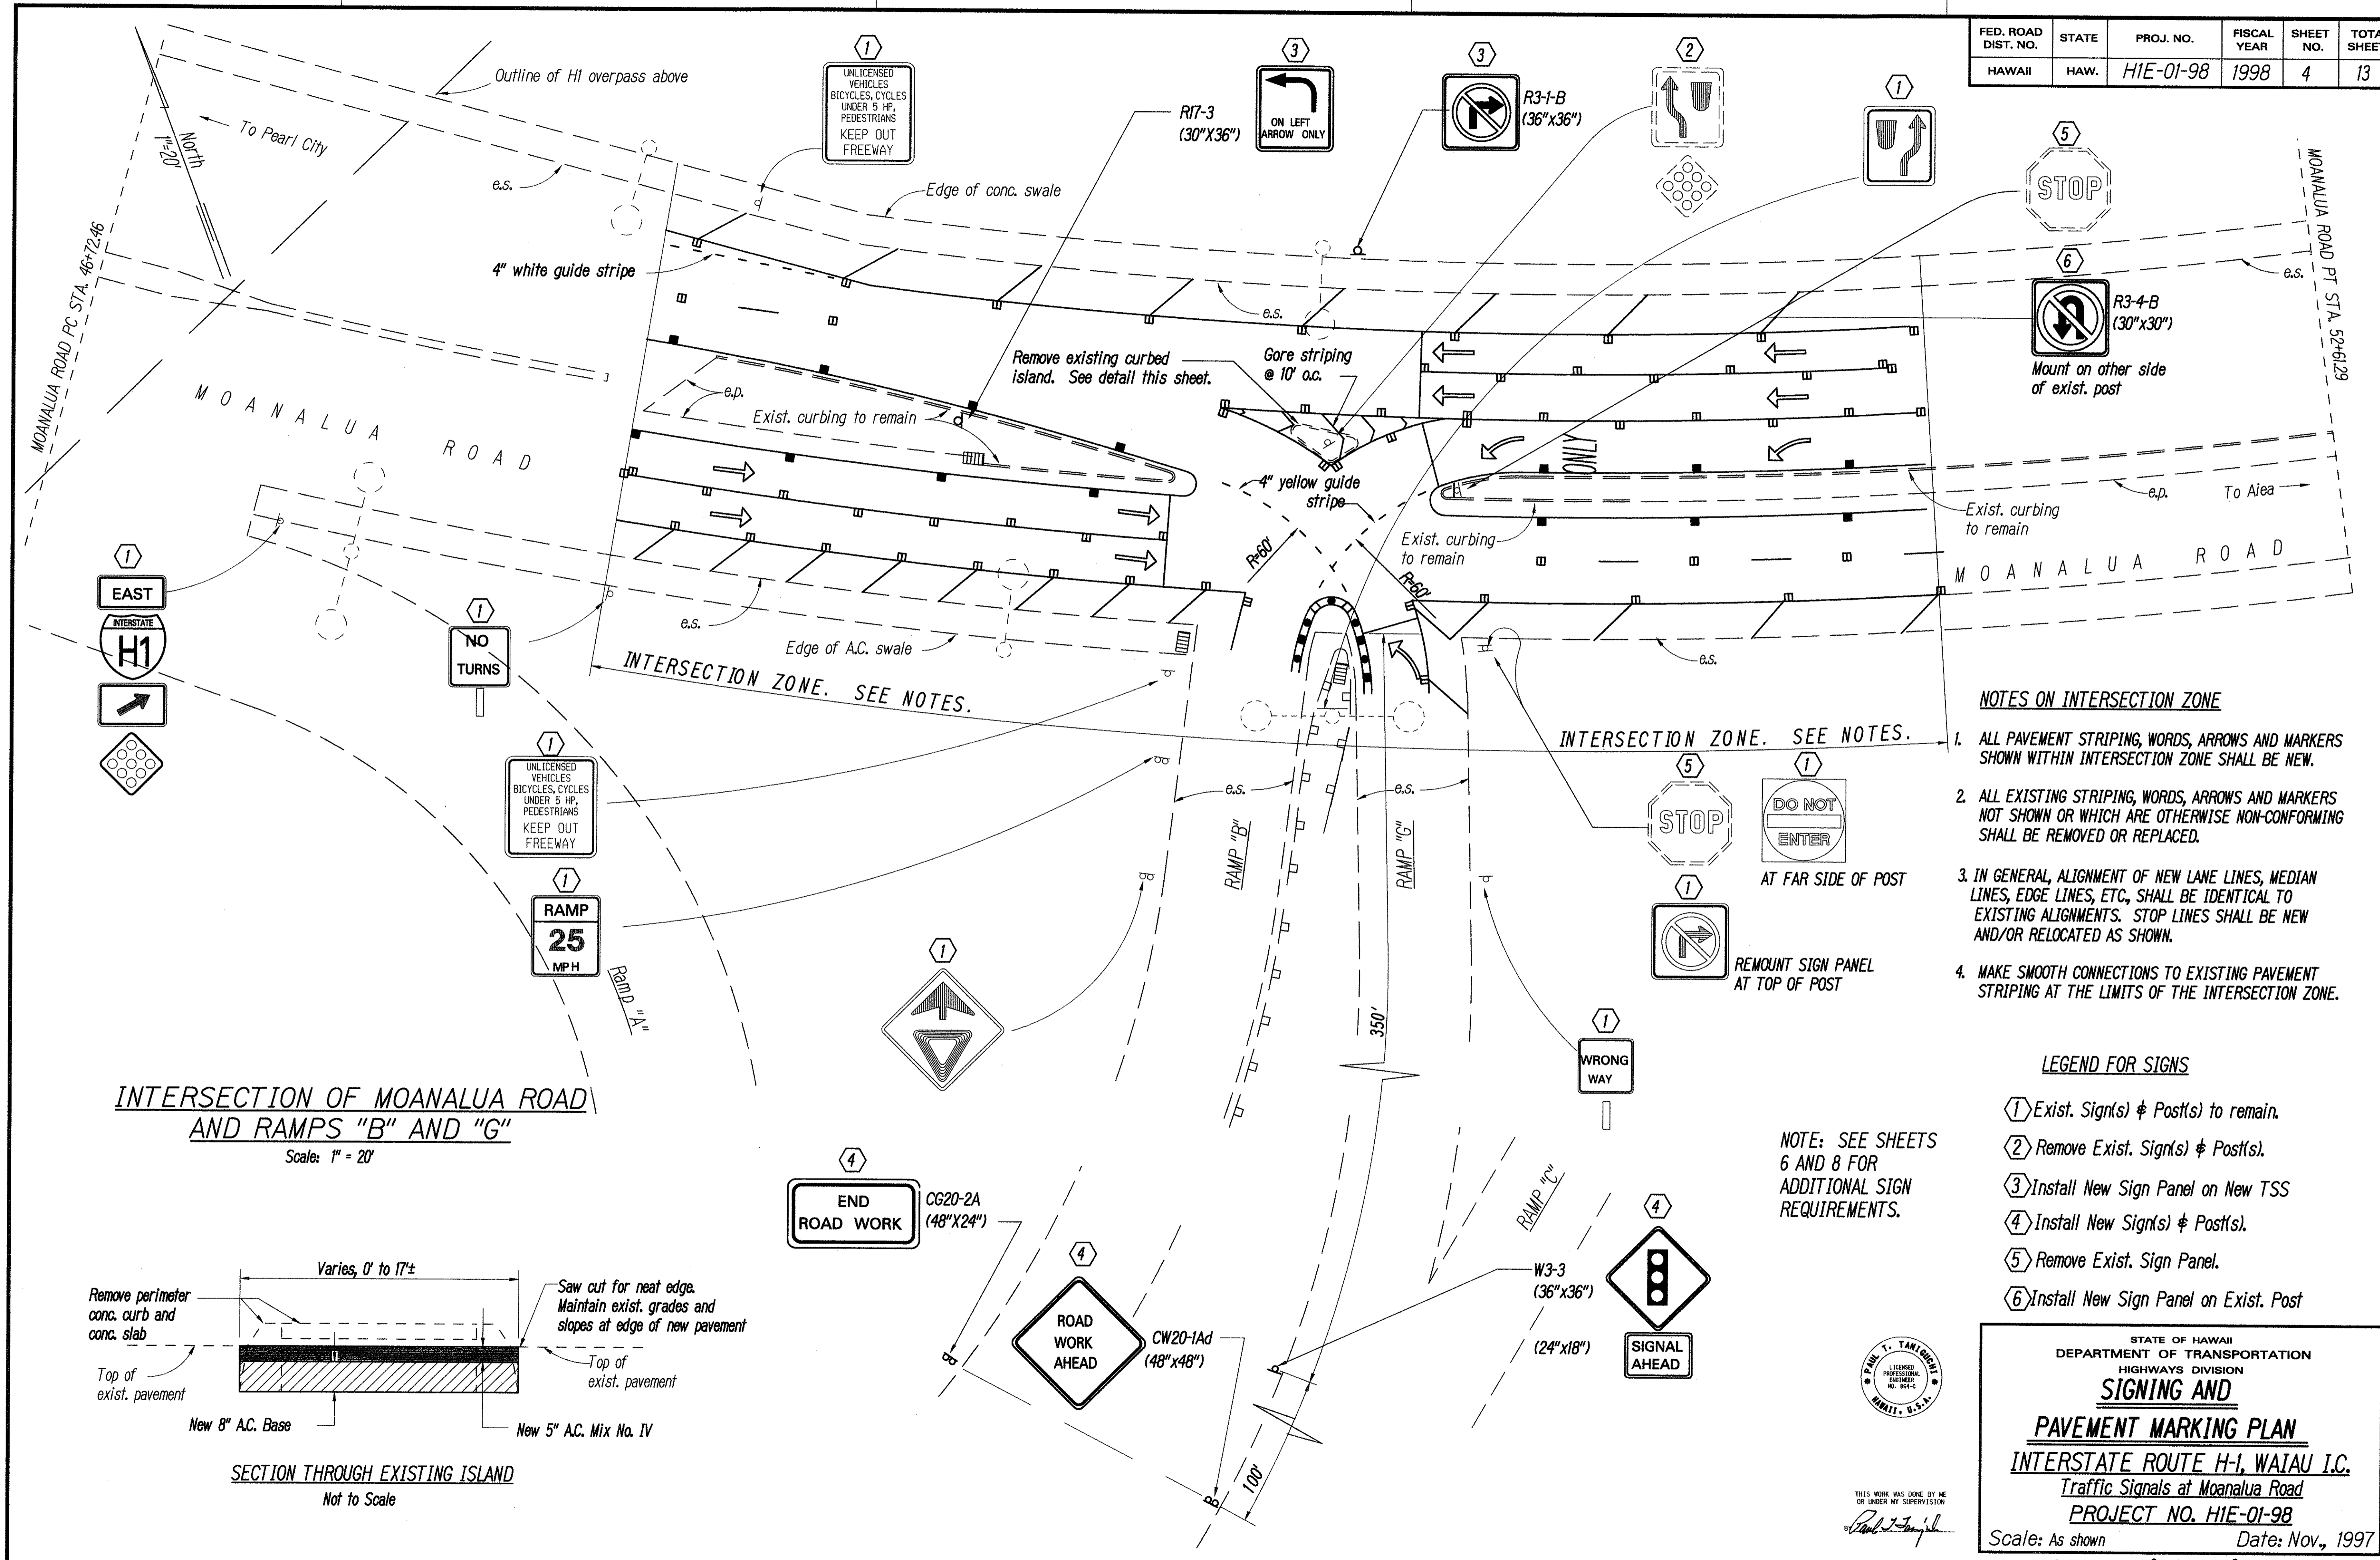


- NOTES ON INTERSECTION ZONE**
1. ALL PAVEMENT STRIPING, WORDS, ARROWS AND MARKERS SHOWN WITHIN INTERSECTION ZONE SHALL BE NEW.
 2. ALL EXISTING STRIPING, WORDS, ARROWS AND MARKERS NOT SHOWN OR WHICH ARE OTHERWISE NON-CONFORMING SHALL BE REMOVED OR REPLACED.
 3. IN GENERAL, ALIGNMENT OF NEW LANE LINES, MEDIAN LINES, EDGE LINES, ETC., SHALL BE IDENTICAL TO EXISTING ALIGNMENTS. STOP LINES SHALL BE NEW AND/OR RELOCATED AS SHOWN.
 4. MAKE SMOOTH CONNECTIONS TO EXISTING PAVEMENT STRIPING AT THE LIMITS OF THE INTERSECTION ZONE.

- LEGEND FOR SIGNS**
- ① Exist. Sign(s) & Post(s) to remain.
 - ② Remove Exist. Sign(s) & Post(s).
 - ③ Install New Sign Panel on New TSS
 - ④ Install New Sign(s) & Post(s).
 - ⑤ Remove Exist. Sign Panel.
 - ⑥ Install New Sign Panel on Exist. Post

NOTE: SEE SHEETS 6 AND 8 FOR ADDITIONAL SIGN REQUIREMENTS.

INTERSECTION OF MOANALUA ROAD AND RAMPS "B" AND "G"
Scale: 1" = 20'

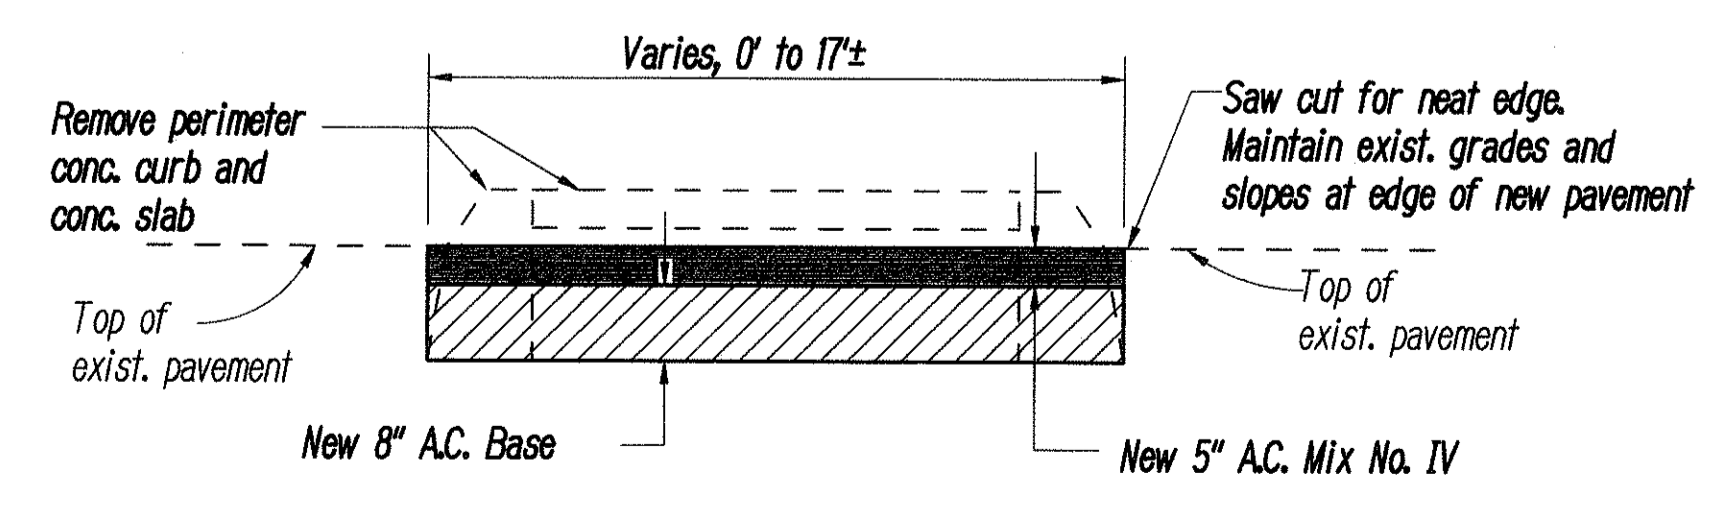

SECTION THROUGH EXISTING ISLAND
Not to Scale

DESIGNED BY	DATE
DRAWN BY	
CHECKED BY	
APPROVED BY	
DATE	



THIS WORK WAS DONE BY ME OR UNDER MY SUPERVISION
Paul T. Yamashita

STATE OF HAWAII
DEPARTMENT OF TRANSPORTATION
HIGHWAYS DIVISION
SIGNING AND PAVEMENT MARKING PLAN
INTERSTATE ROUTE H-1, WAI'AU I.C.
Traffic Signals at Moanalua Road
PROJECT NO. HIE-01-98
Scale: As shown Date: Nov., 1997
SHEET No. 2 OF 2 SHEETS