


FED. ROAD DIST. NO.	STATE	PROJ. NO.	FISCAL YEAR	SHEET NO.	TOTAL SHEETS
HAWAII	HAW.	HID-01-98M	1998	4	4

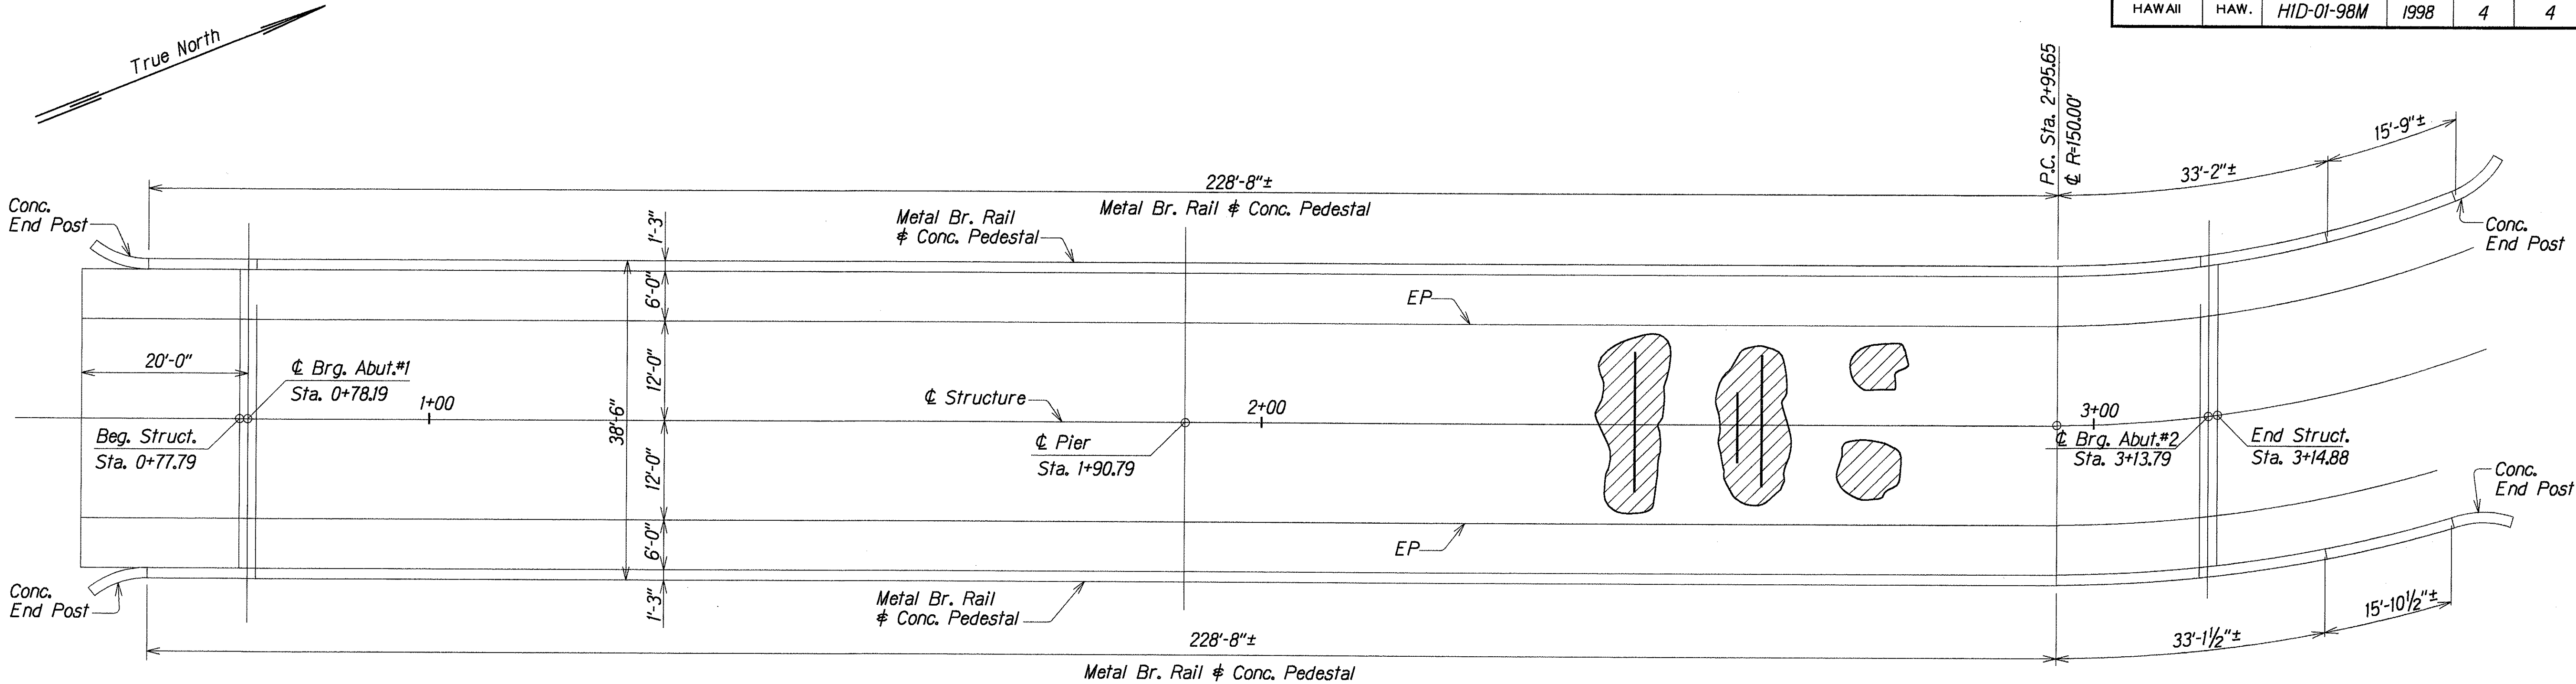

LAYOUT PLAN
Scale : 1" = 10'-0"

NOTES:

1. Spall locations are for illustration purposes only.
Actual locations to be determined by the Engineer in the field.

ORIGINAL PLAN	DATE
NOTED BY	DATE
DESIGNED BY	DATE
QUANTITIES BY	DATE
CHECKED BY	DATE

STATE OF HAWAII
DEPARTMENT OF TRANSPORTATION
HIGHWAYS DIVISION

WAIAWA INTERCHANGE BRIDGE NO. 1
LAYOUT PLAN AND NOTES
INTERSTATE ROUTE H-1
WAIAWA BRIDGE NO. 1 REPAIR SPALLS ON DECK
Project No. HID-01-98M

Scale: As Noted
Date: April, 1998

SHEET No. Q2 OF 2 SHEETS