


FED. ROAD DIST. NO.	STATE	PROJ. NO.	FISCAL YEAR	SHEET NO.	TOTAL SHEETS
HAWAII	HAW.	H1A-01-98M	1998	9	11

NOTES

- Layout of pavement markings and stripign shall be done by the Contractor and approved by the Engineer prior to any installation work.
- Existing pavement markings not incorporated in the final traffic pattern shall be removed as directed by the Engineer. Costs shall be incidental to the various pavement markings items.
- All pavement striping shall be as noted on the legend or plans.
- All preformed pavement marking tapes over existing pavement shall be applied with an approved primer as recommended by the tape manufacturer and as approved by the Engineer. The primer shall be allowed to dry to the tacky stage prior to tape application

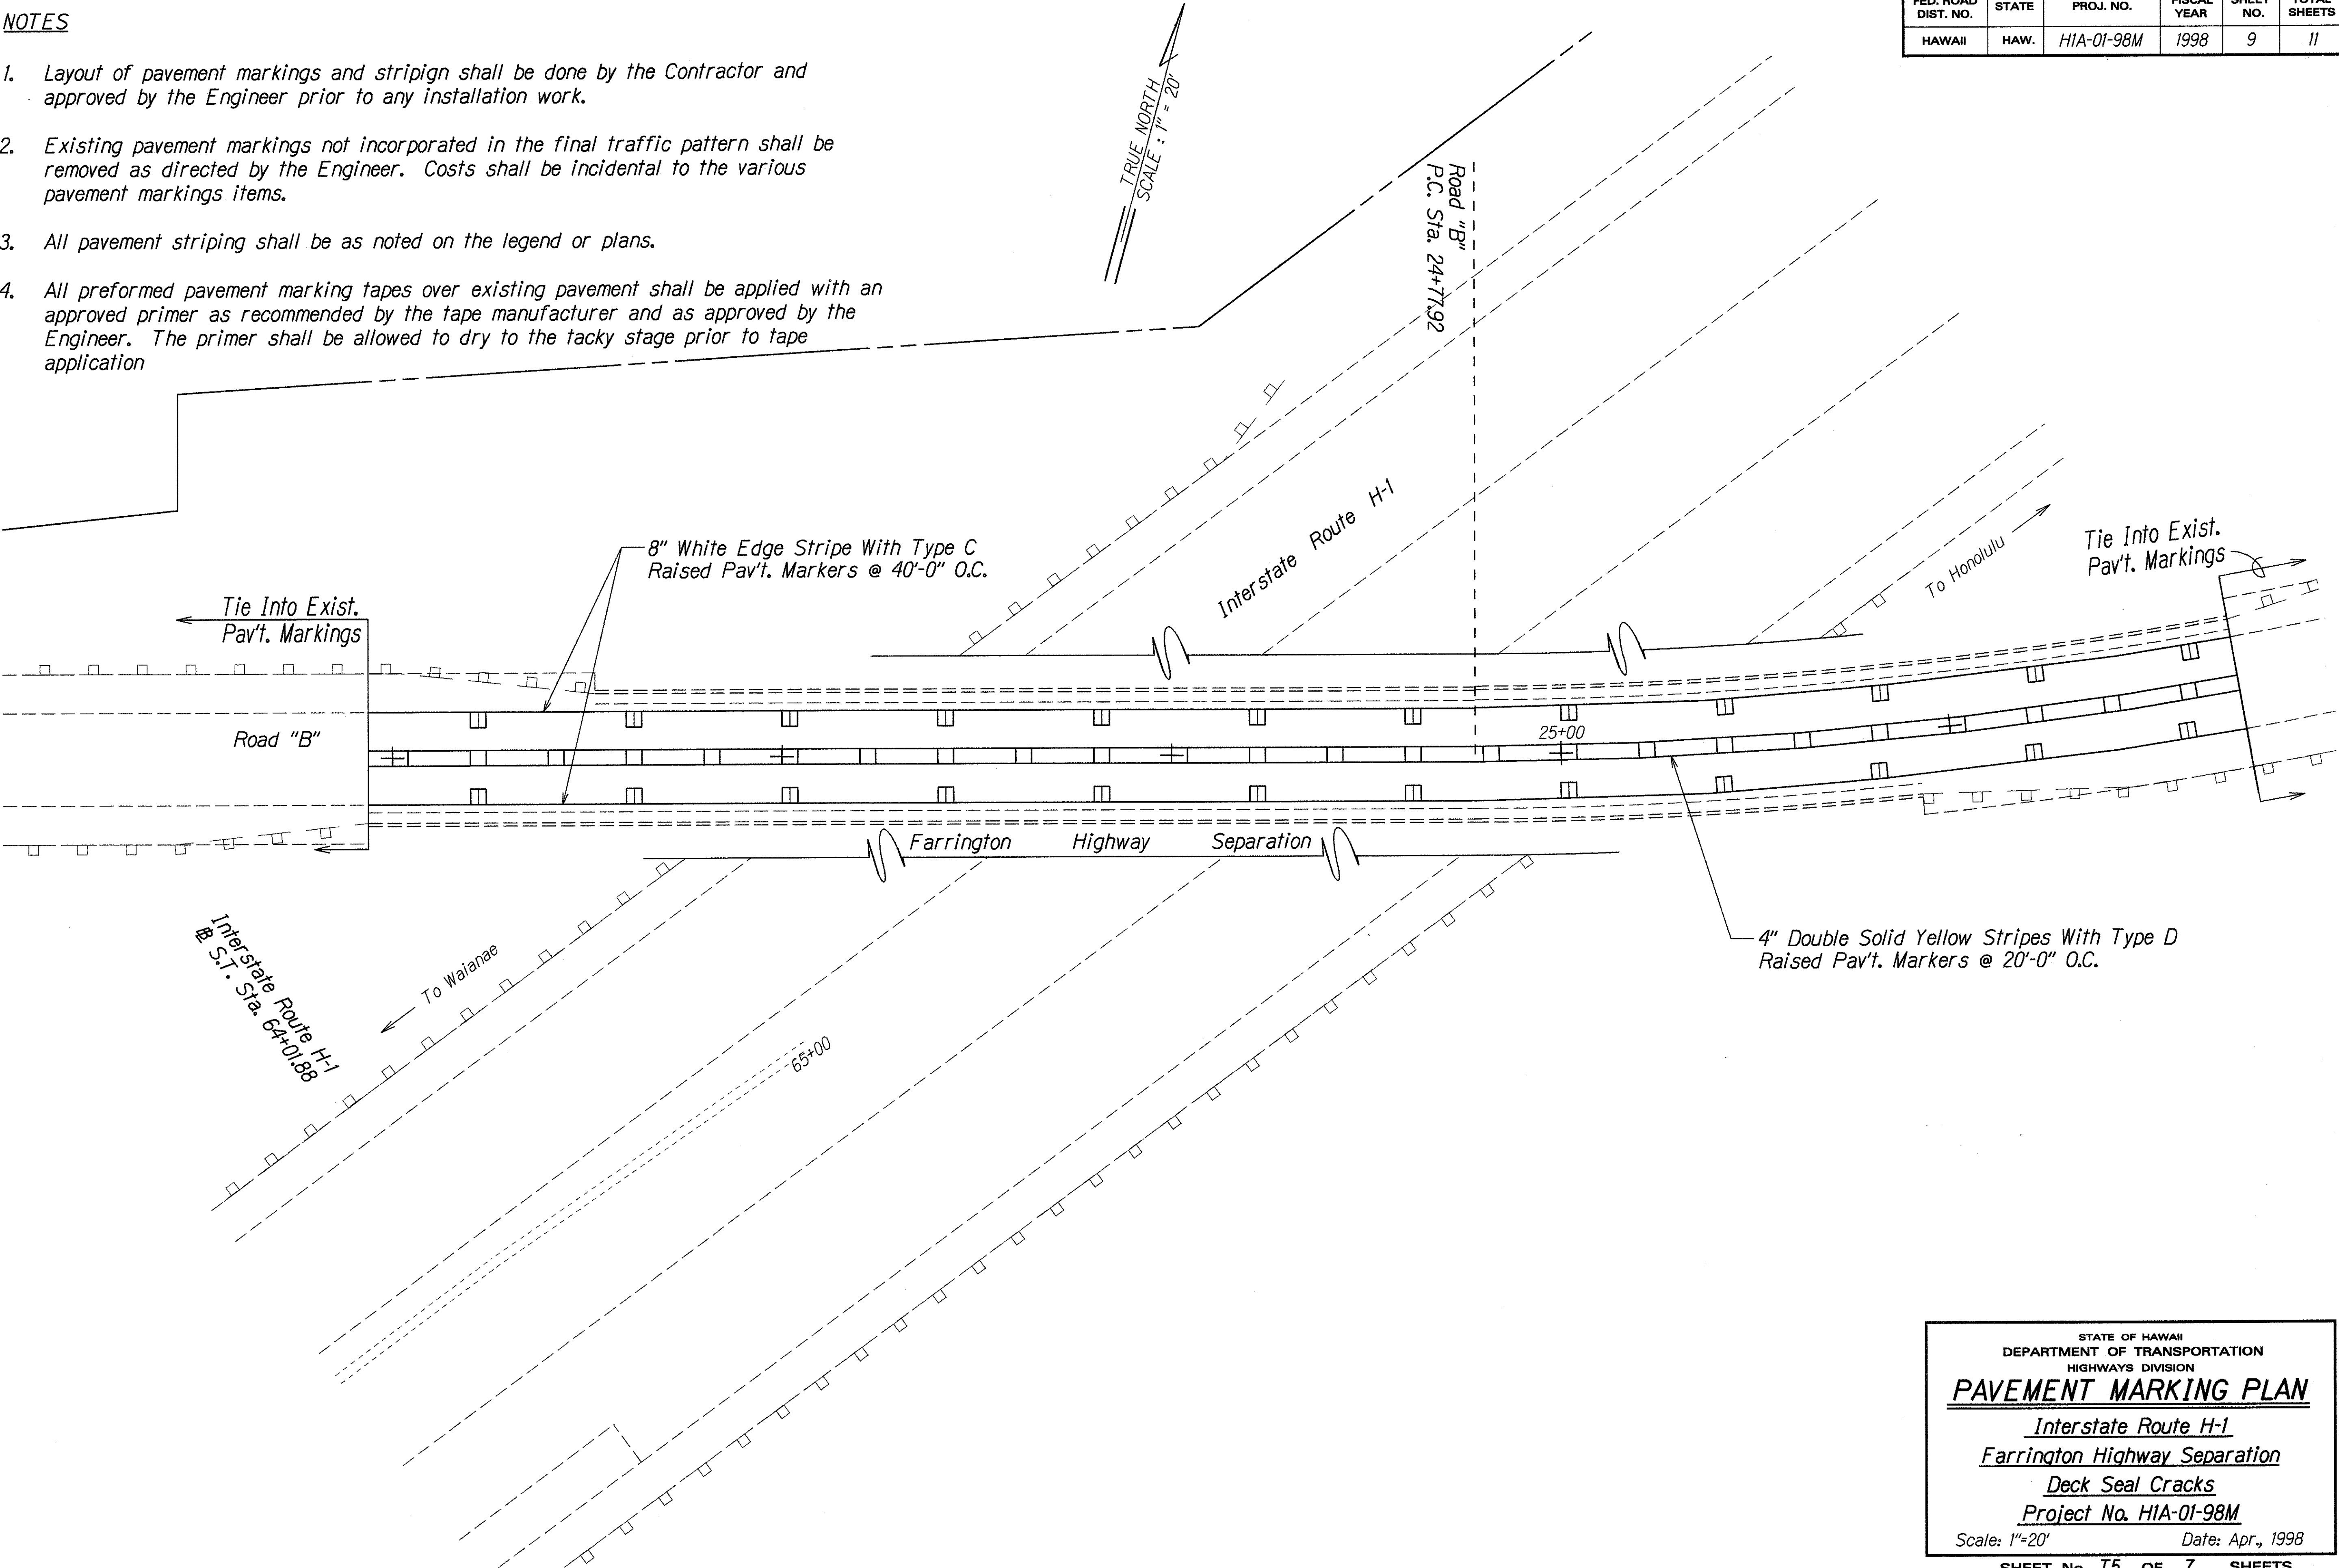

SURVEY PLOTTED BY	DATE
DRAWN BY M. [Signature]	1/1/98
DESIGNED BY Steven Yoshida	
QUANTITIES BY	
CHECKED BY	
ORIGINAL PLAN	
NOTE BOOK	
Idney	
N.	

STATE OF HAWAII
DEPARTMENT OF TRANSPORTATION
HIGHWAYS DIVISION
PAVEMENT MARKING PLAN
Interstate Route H-1
Farrington Highway Separation
Deck Seal Cracks
Project No. H1A-01-98M
Scale: 1"=20' Date: Apr., 1998
SHEET No. T5 OF 7 SHEETS