


FED. ROAD DIST. NO.	STATE	PROJ. NO.	FISCAL YEAR	SHEET NO.	TOTAL SHEETS
HAWAII	HAW.	HIA-01-98M	1998	8	11

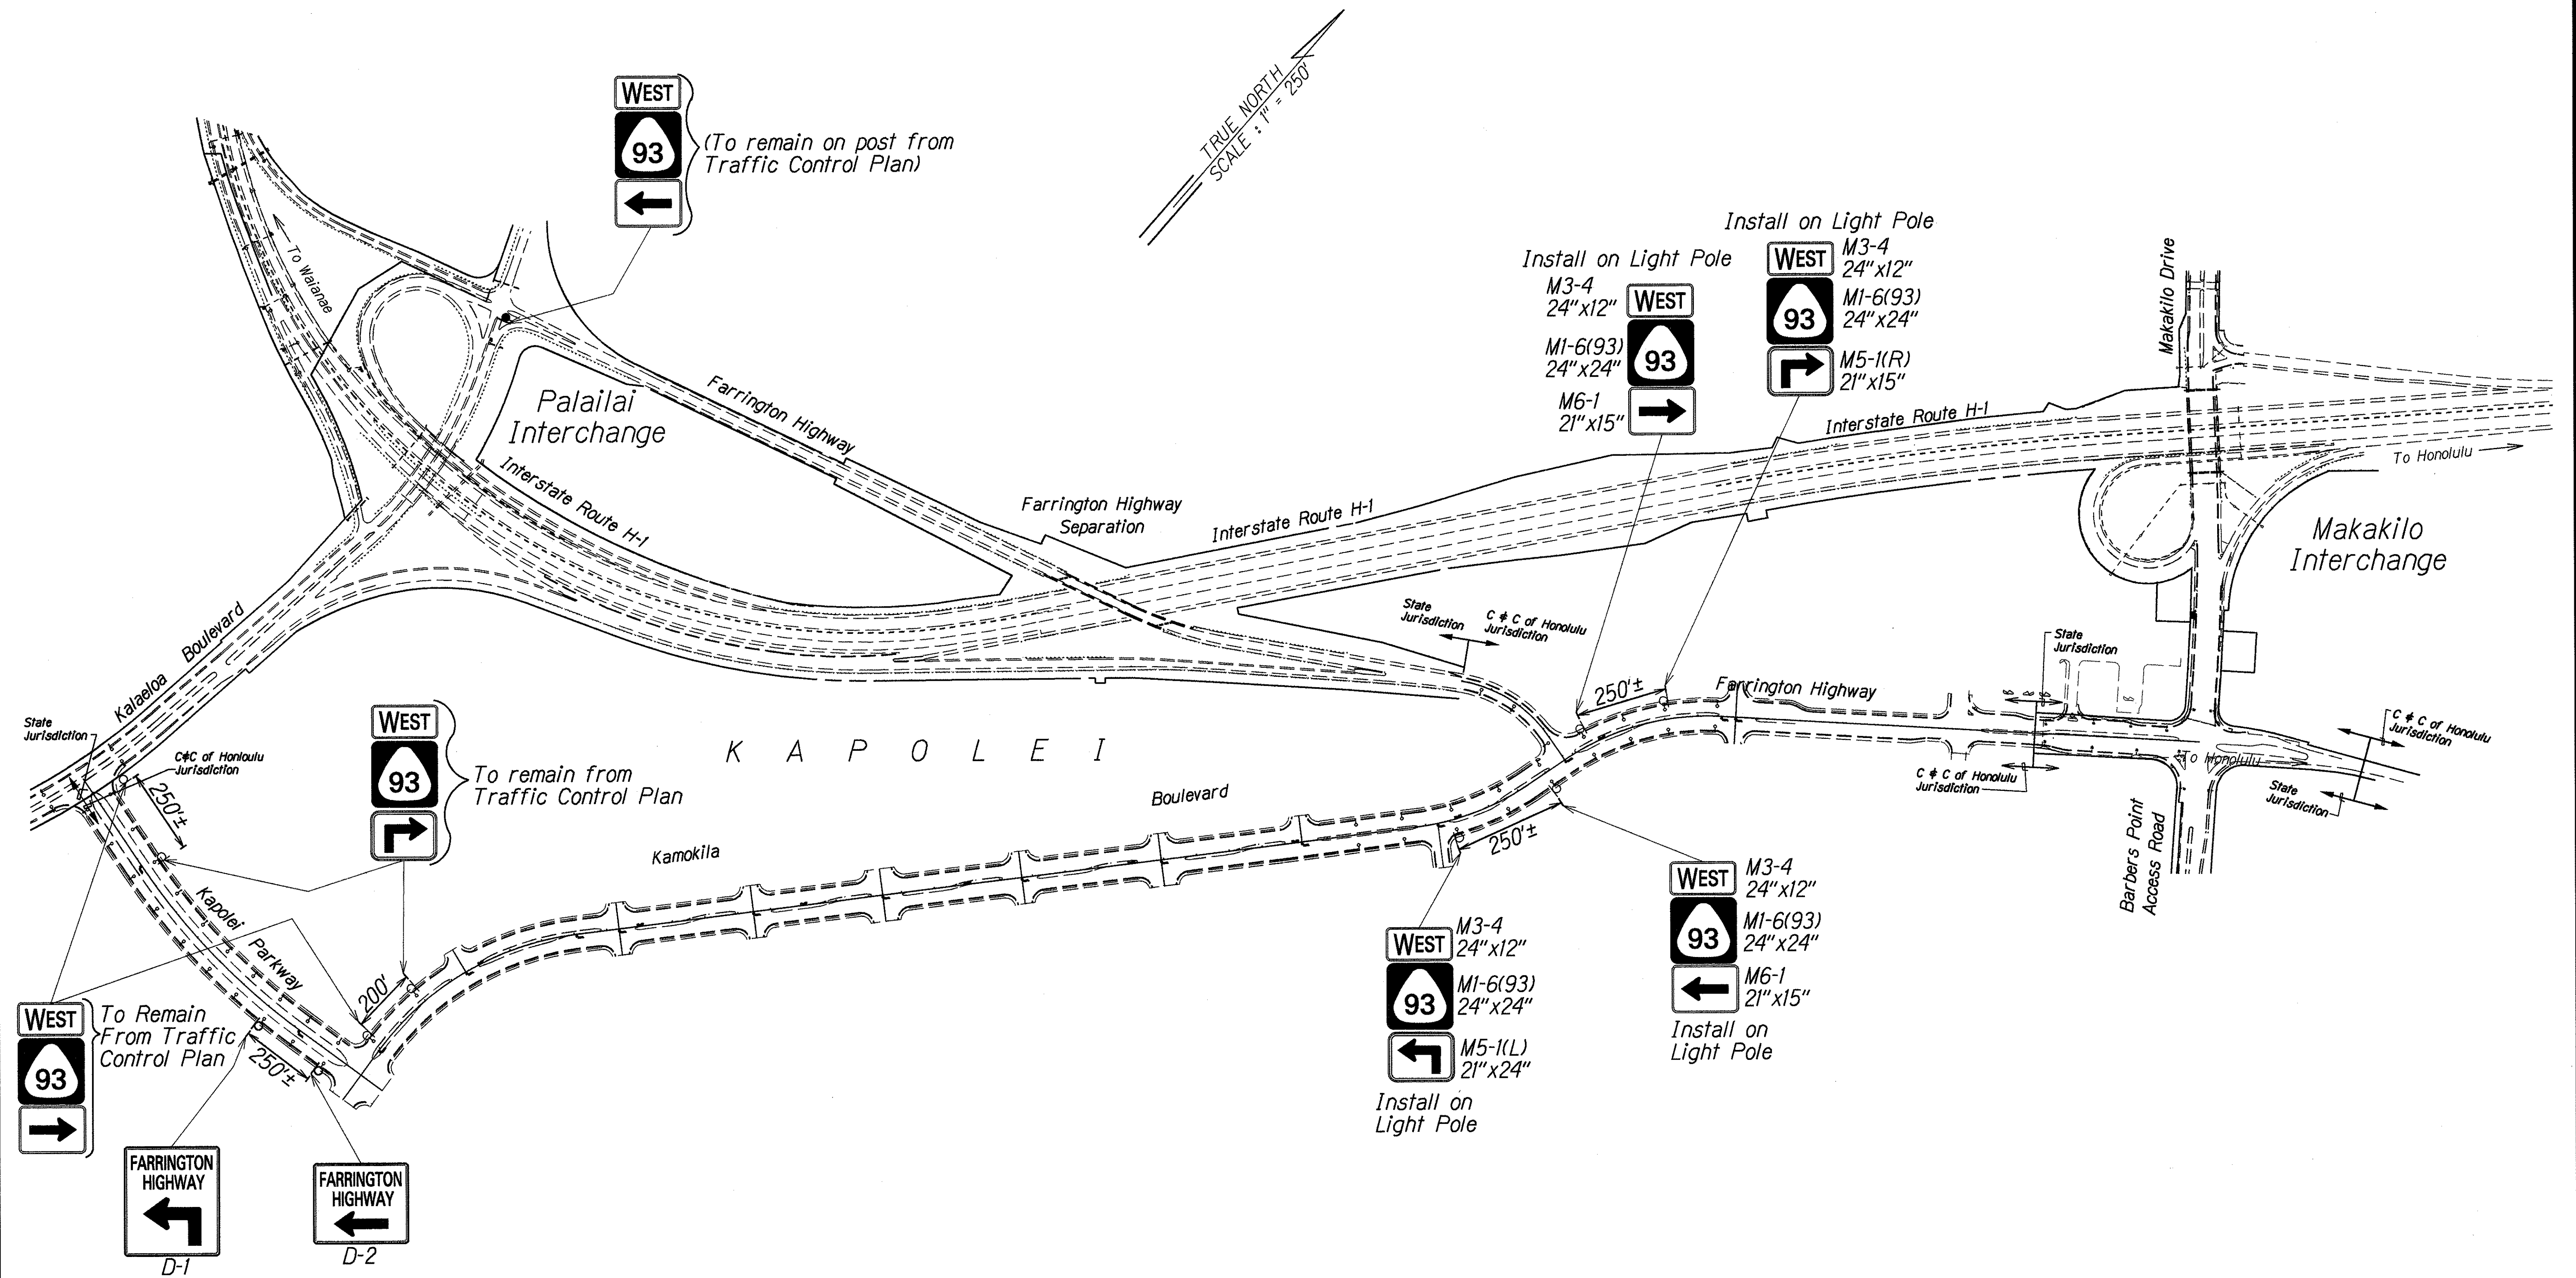

SURVEY PLOTTED BY	DATE
DRAWN BY	
DESIGNED BY	
QUANTITIES BY	
CHECKED BY	
ORIGINAL PLAN	
NOTE BOOK	
FILED	
DATE	
BY	

APPROVED FOR CONSTRUCTION
WITHIN CITY RIGHT-OF-WAY ONLY:

[Signature] 5/28/98
Acting Chief, Traffic Engineering Division
Department of Transportation Services
City & County of Honolulu
(For Work within City R-O-W only)

STATE OF HAWAII
DEPARTMENT OF TRANSPORTATION
HIGHWAYS DIVISION
PERMANENT SIGN PLAN
Interstate Route H-1
Farrington Highway Separation
Seal Deck Cracks
Project No. HIA-01-98M
Scale: 1"=250' Date: Apr., 1998
SHEET No. T4 OF 7 SHEETS