


FED. ROAD DIST. NO.	STATE	FED. AID PROJ. NO.	FISCAL YEAR	SHEET NO.	TOTAL SHEETS
HAWAII	HAW.	IM-HI-K(228)	1999	75	82

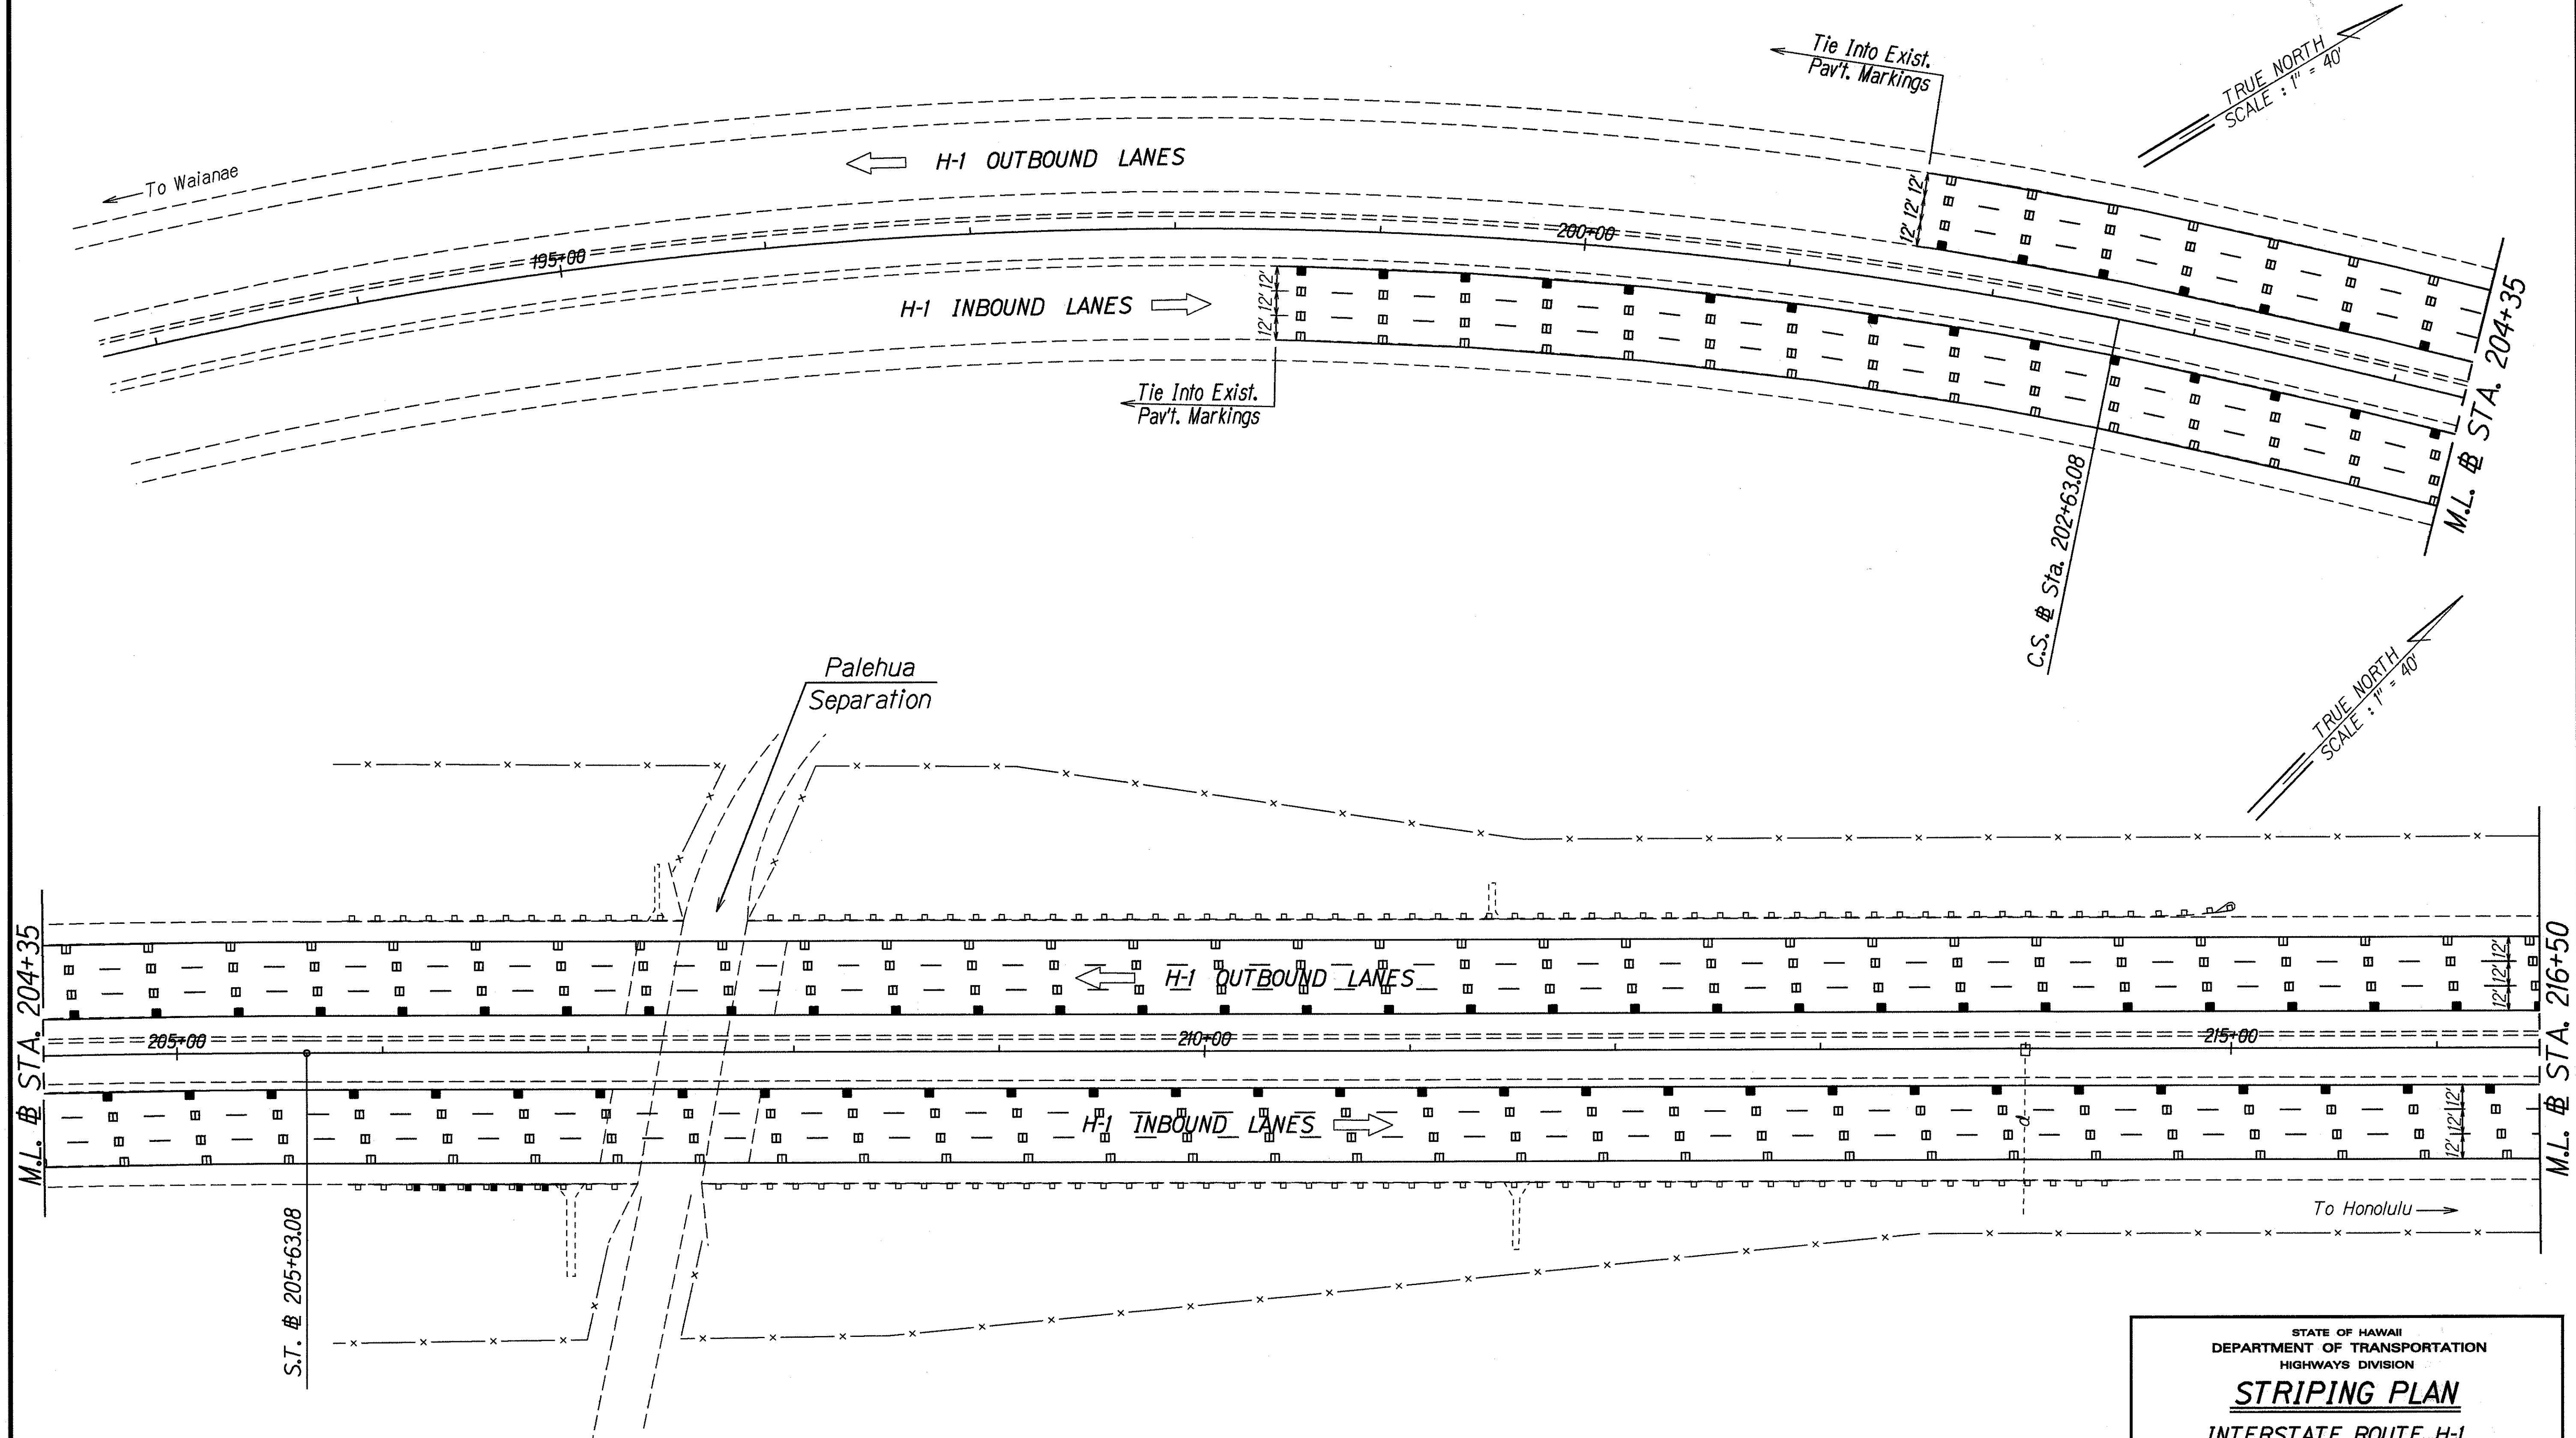

ORIGINAL PLAN	SURVEY PLOTTED BY	DATE
NOTE BOOK	DRAWN BY	10/28/98
10/1/98	DESIGNED BY	
10/1/98	QUANTITIES BY	
10/1/98	CHECKED BY	

STATE OF HAWAII
DEPARTMENT OF TRANSPORTATION
HIGHWAYS DIVISION

STRIPING PLAN


INTERSTATE ROUTE H-1

*Guardrail & Shoulder Improvements
Palehua Separation to Waikale Bridge
Federal Aid Project No. IM-HI-K(228)*

Scale: 1"=40' Date: Oct., 1998

SHEET No. 1 OF 8 SHEETS

FED. ROAD DIST. NO.	STATE	FED. AID PROJ. NO.	FISCAL YEAR	SHEET NO.	TOTAL SHEETS
HAWAII	HAW.	IM-HI-1(228)	1999	76	82

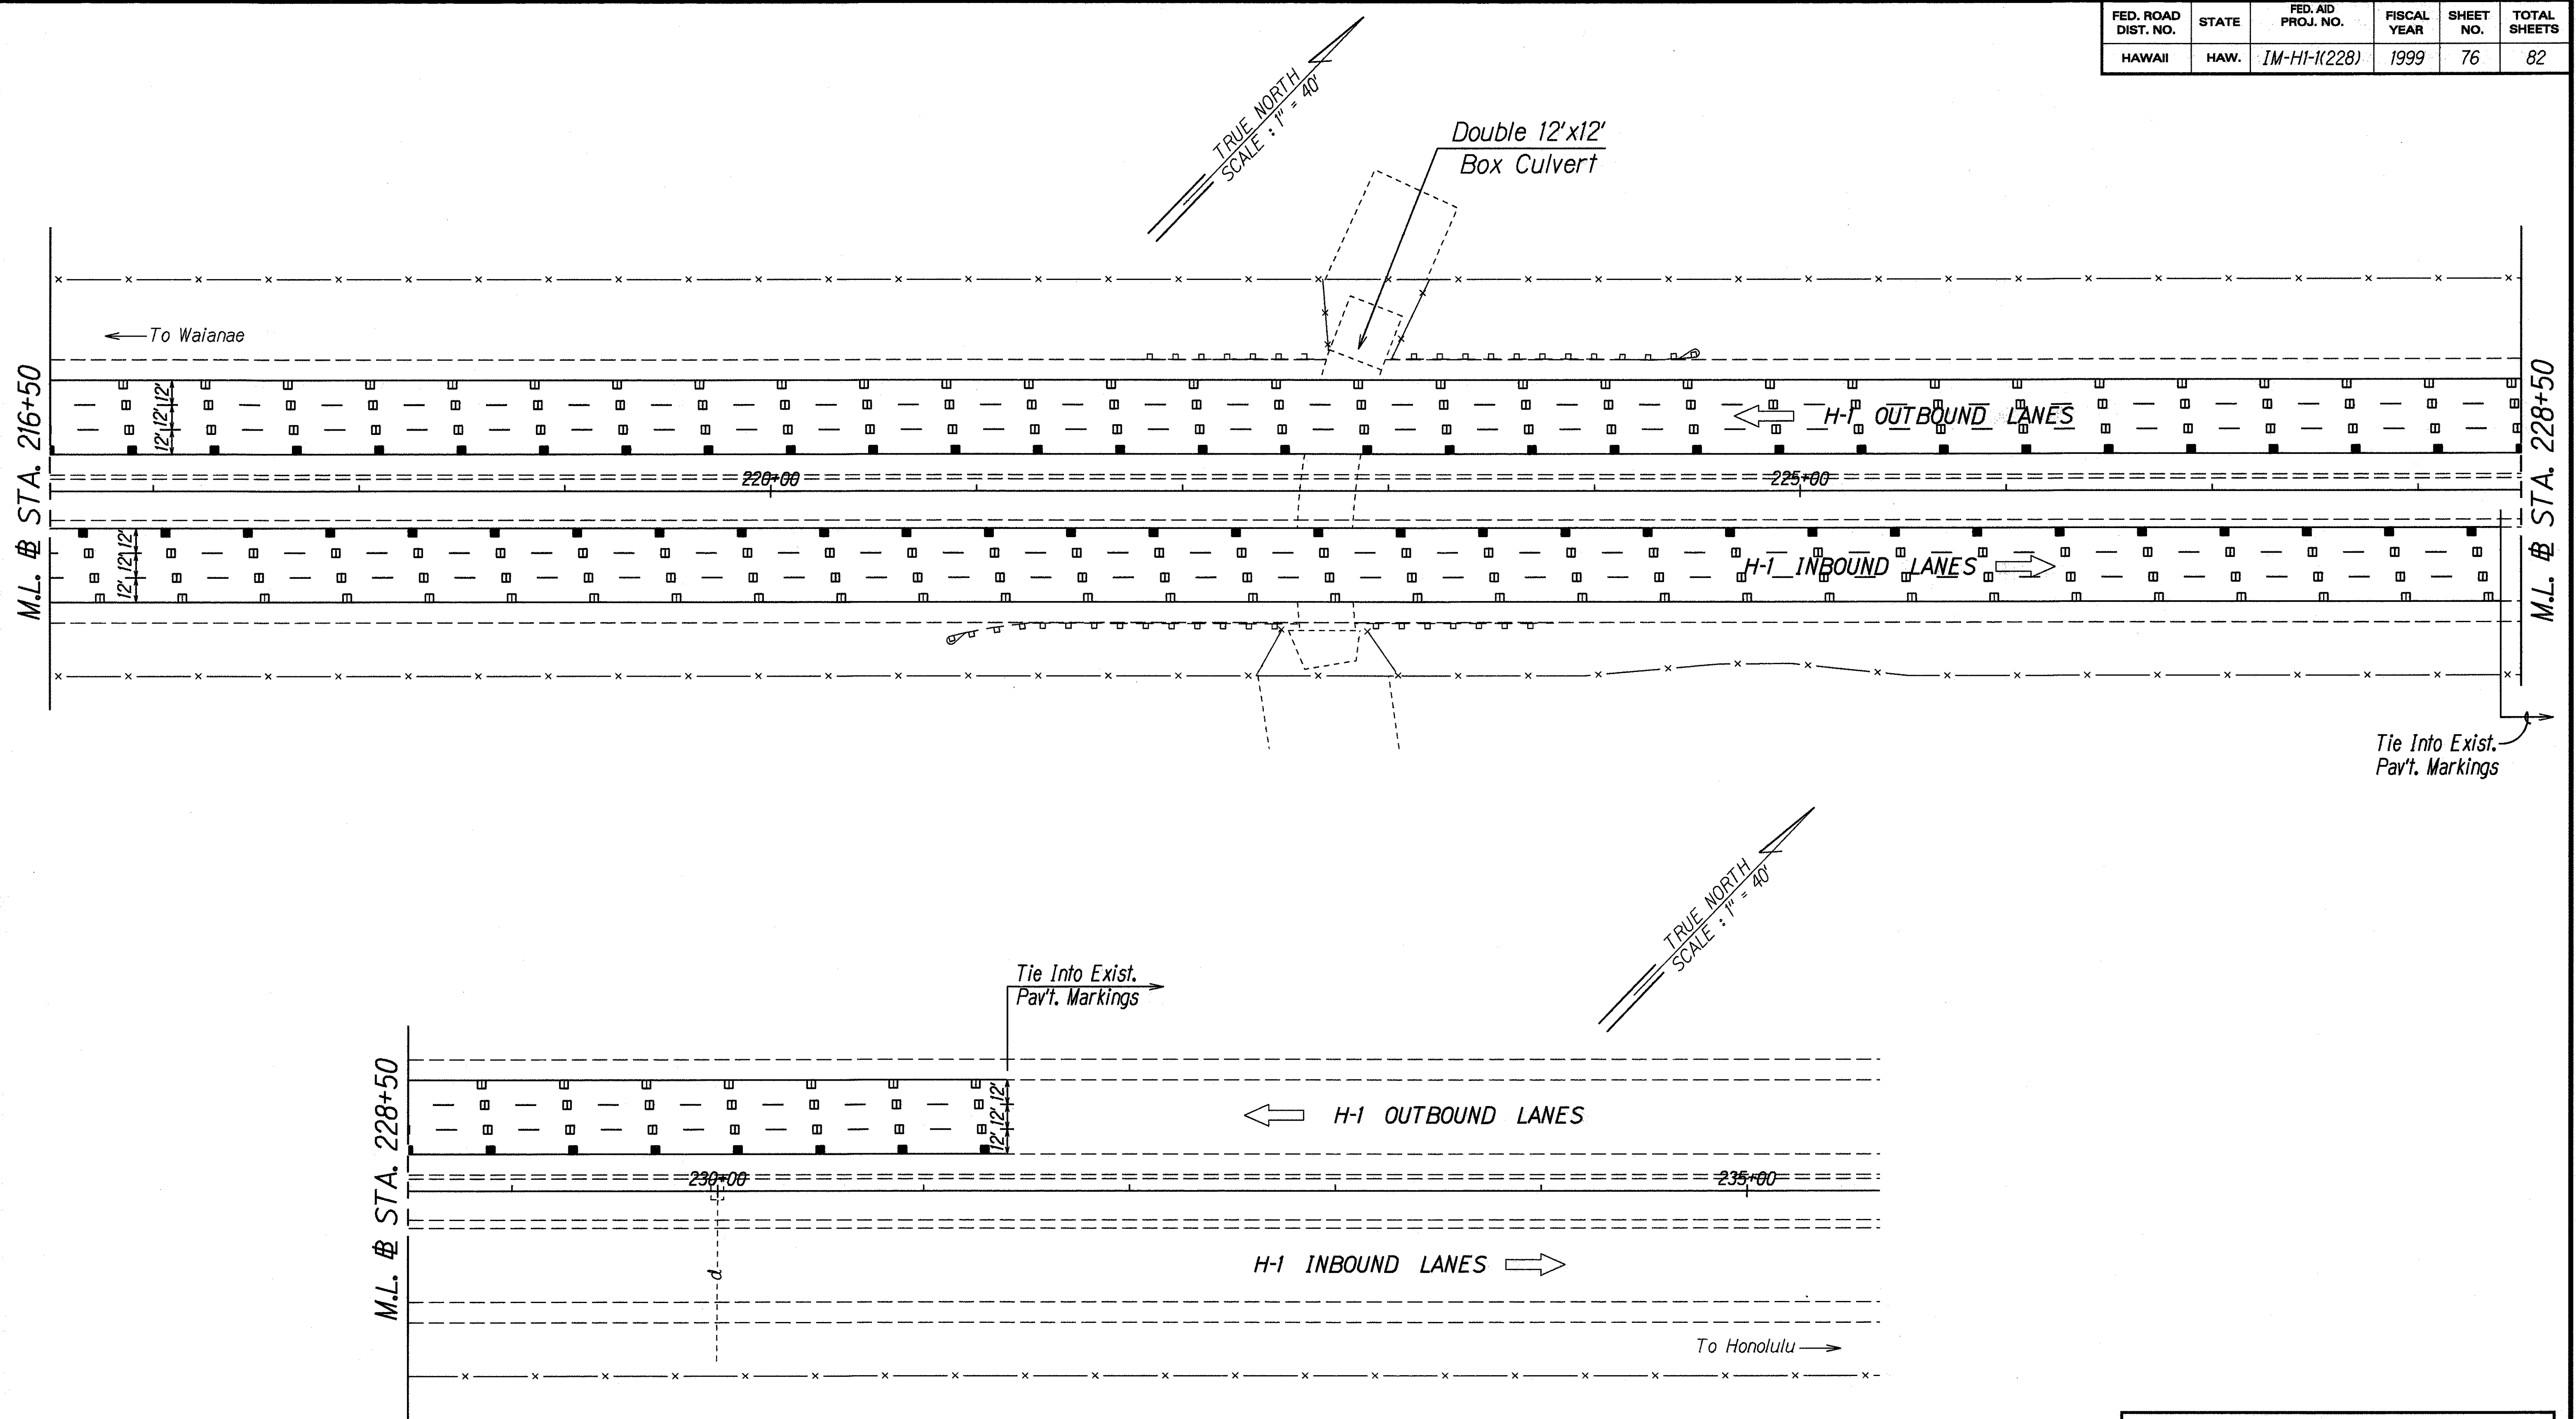

ORIGINAL PLAN	DESIGNED BY	DATE
NOTED	DESIGNED BY S. Yoshida	10/28/99
QUANTITIES BY	CHECKED BY	
NO. 001512		

STATE OF HAWAII
DEPARTMENT OF TRANSPORTATION
HIGHWAYS DIVISION


STRIPING PLAN

INTERSTATE ROUTE H-1
Guardrail & Shoulder Improvements
Palehua Separation to Waialeale Bridge
Federal Aid Project No. IM-HI-1(228)

Scale: 1"=40' Date: Oct., 1998

SHEET No. 2 OF 8 SHEETS

FED. ROAD DIST. NO.	STATE	FED. AID PROJ. NO.	FISCAL YEAR	SHEET NO.	TOTAL SHEETS
HAWAII	HAW.	1M-HI-1(228)	1999	77	82

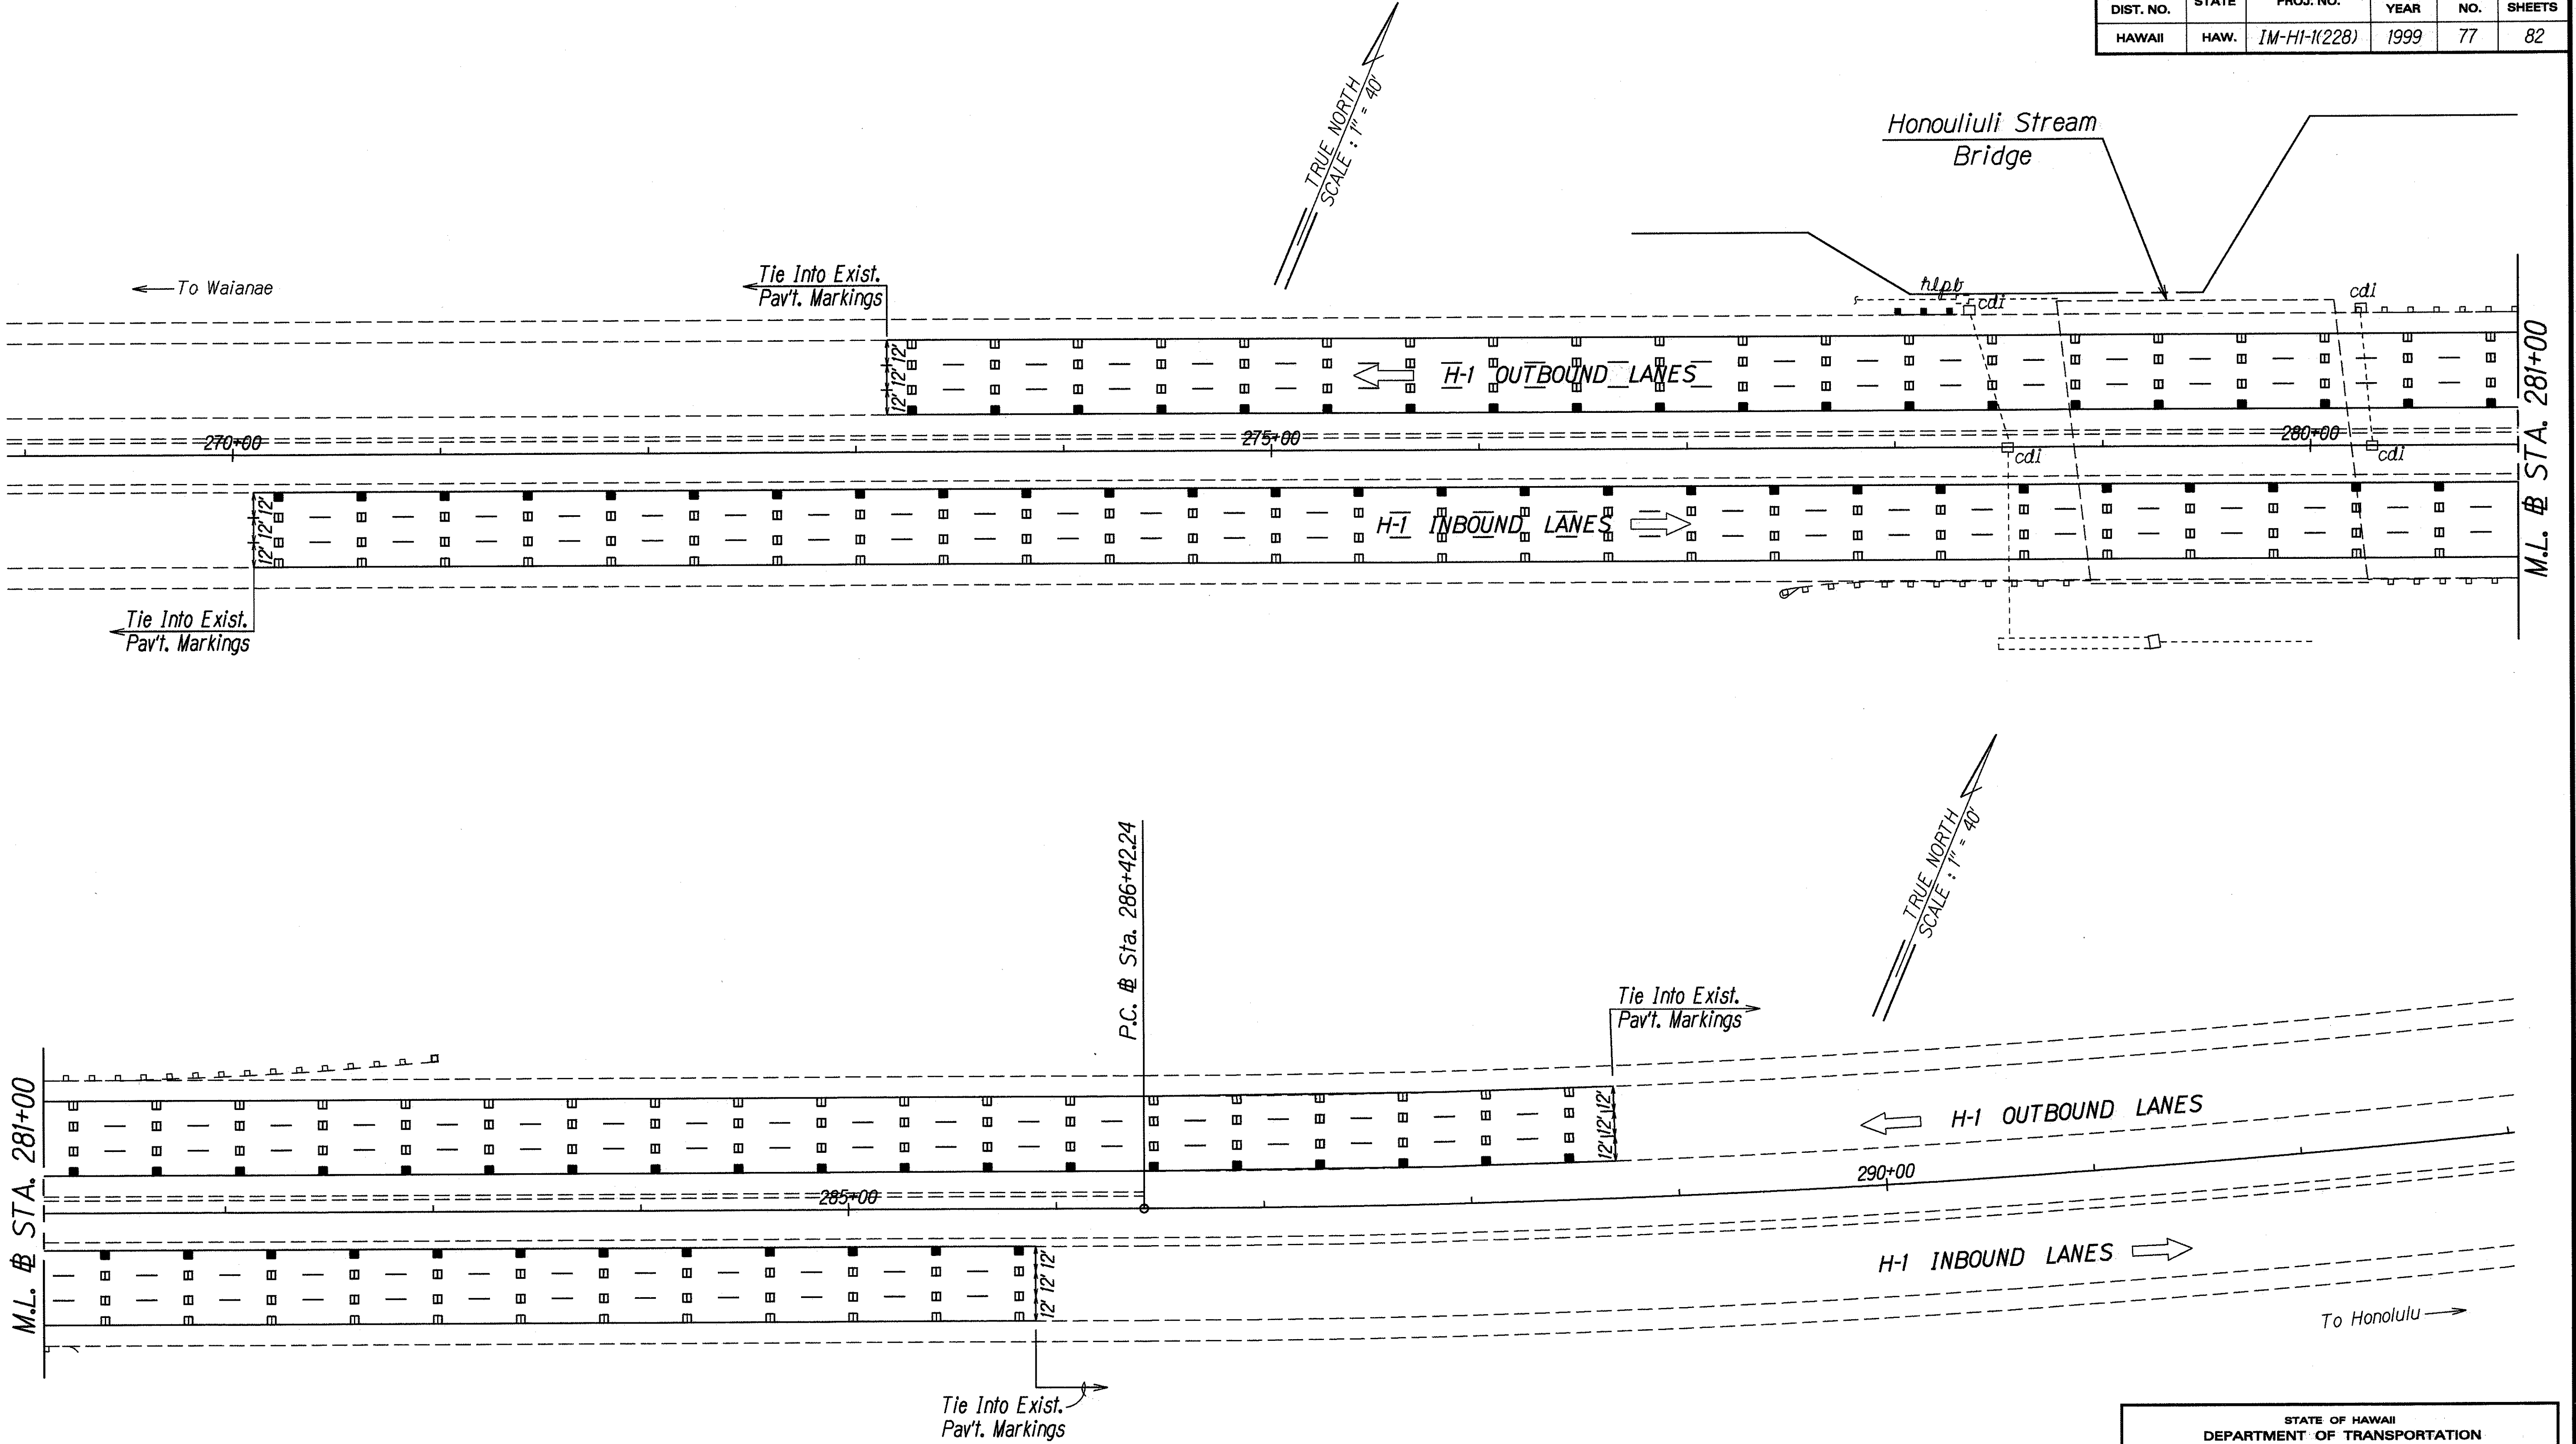

ORIGINAL PLAN	SURVEY PLOTTED BY	DATE
NOTE BOOK	DRAWN BY	10/28/98
10/1/00	DESIGNED BY	
QUANTITIES BY	CHECKED BY	
N. Smith		


STATE OF HAWAII
DEPARTMENT OF TRANSPORTATION
HIGHWAYS DIVISION

STRIPING PLAN
INTERSTATE ROUTE H-1
Guardrail & Shoulder Improvements
Pahoa Separation to Waialea Bridge
Federal Aid Project No. 1M-HI-1(228)

Scale: 1"=40'
Date: Oct., 1998

SHEET No. 3 OF 8 SHEETS

FED. ROAD DIST. NO.	STATE	FED. AID PROJ. NO.	FISCAL YEAR	SHEET NO.	TOTAL SHEETS
HAWAII	HAW.	IM-HI-1(228)	1999	78	82

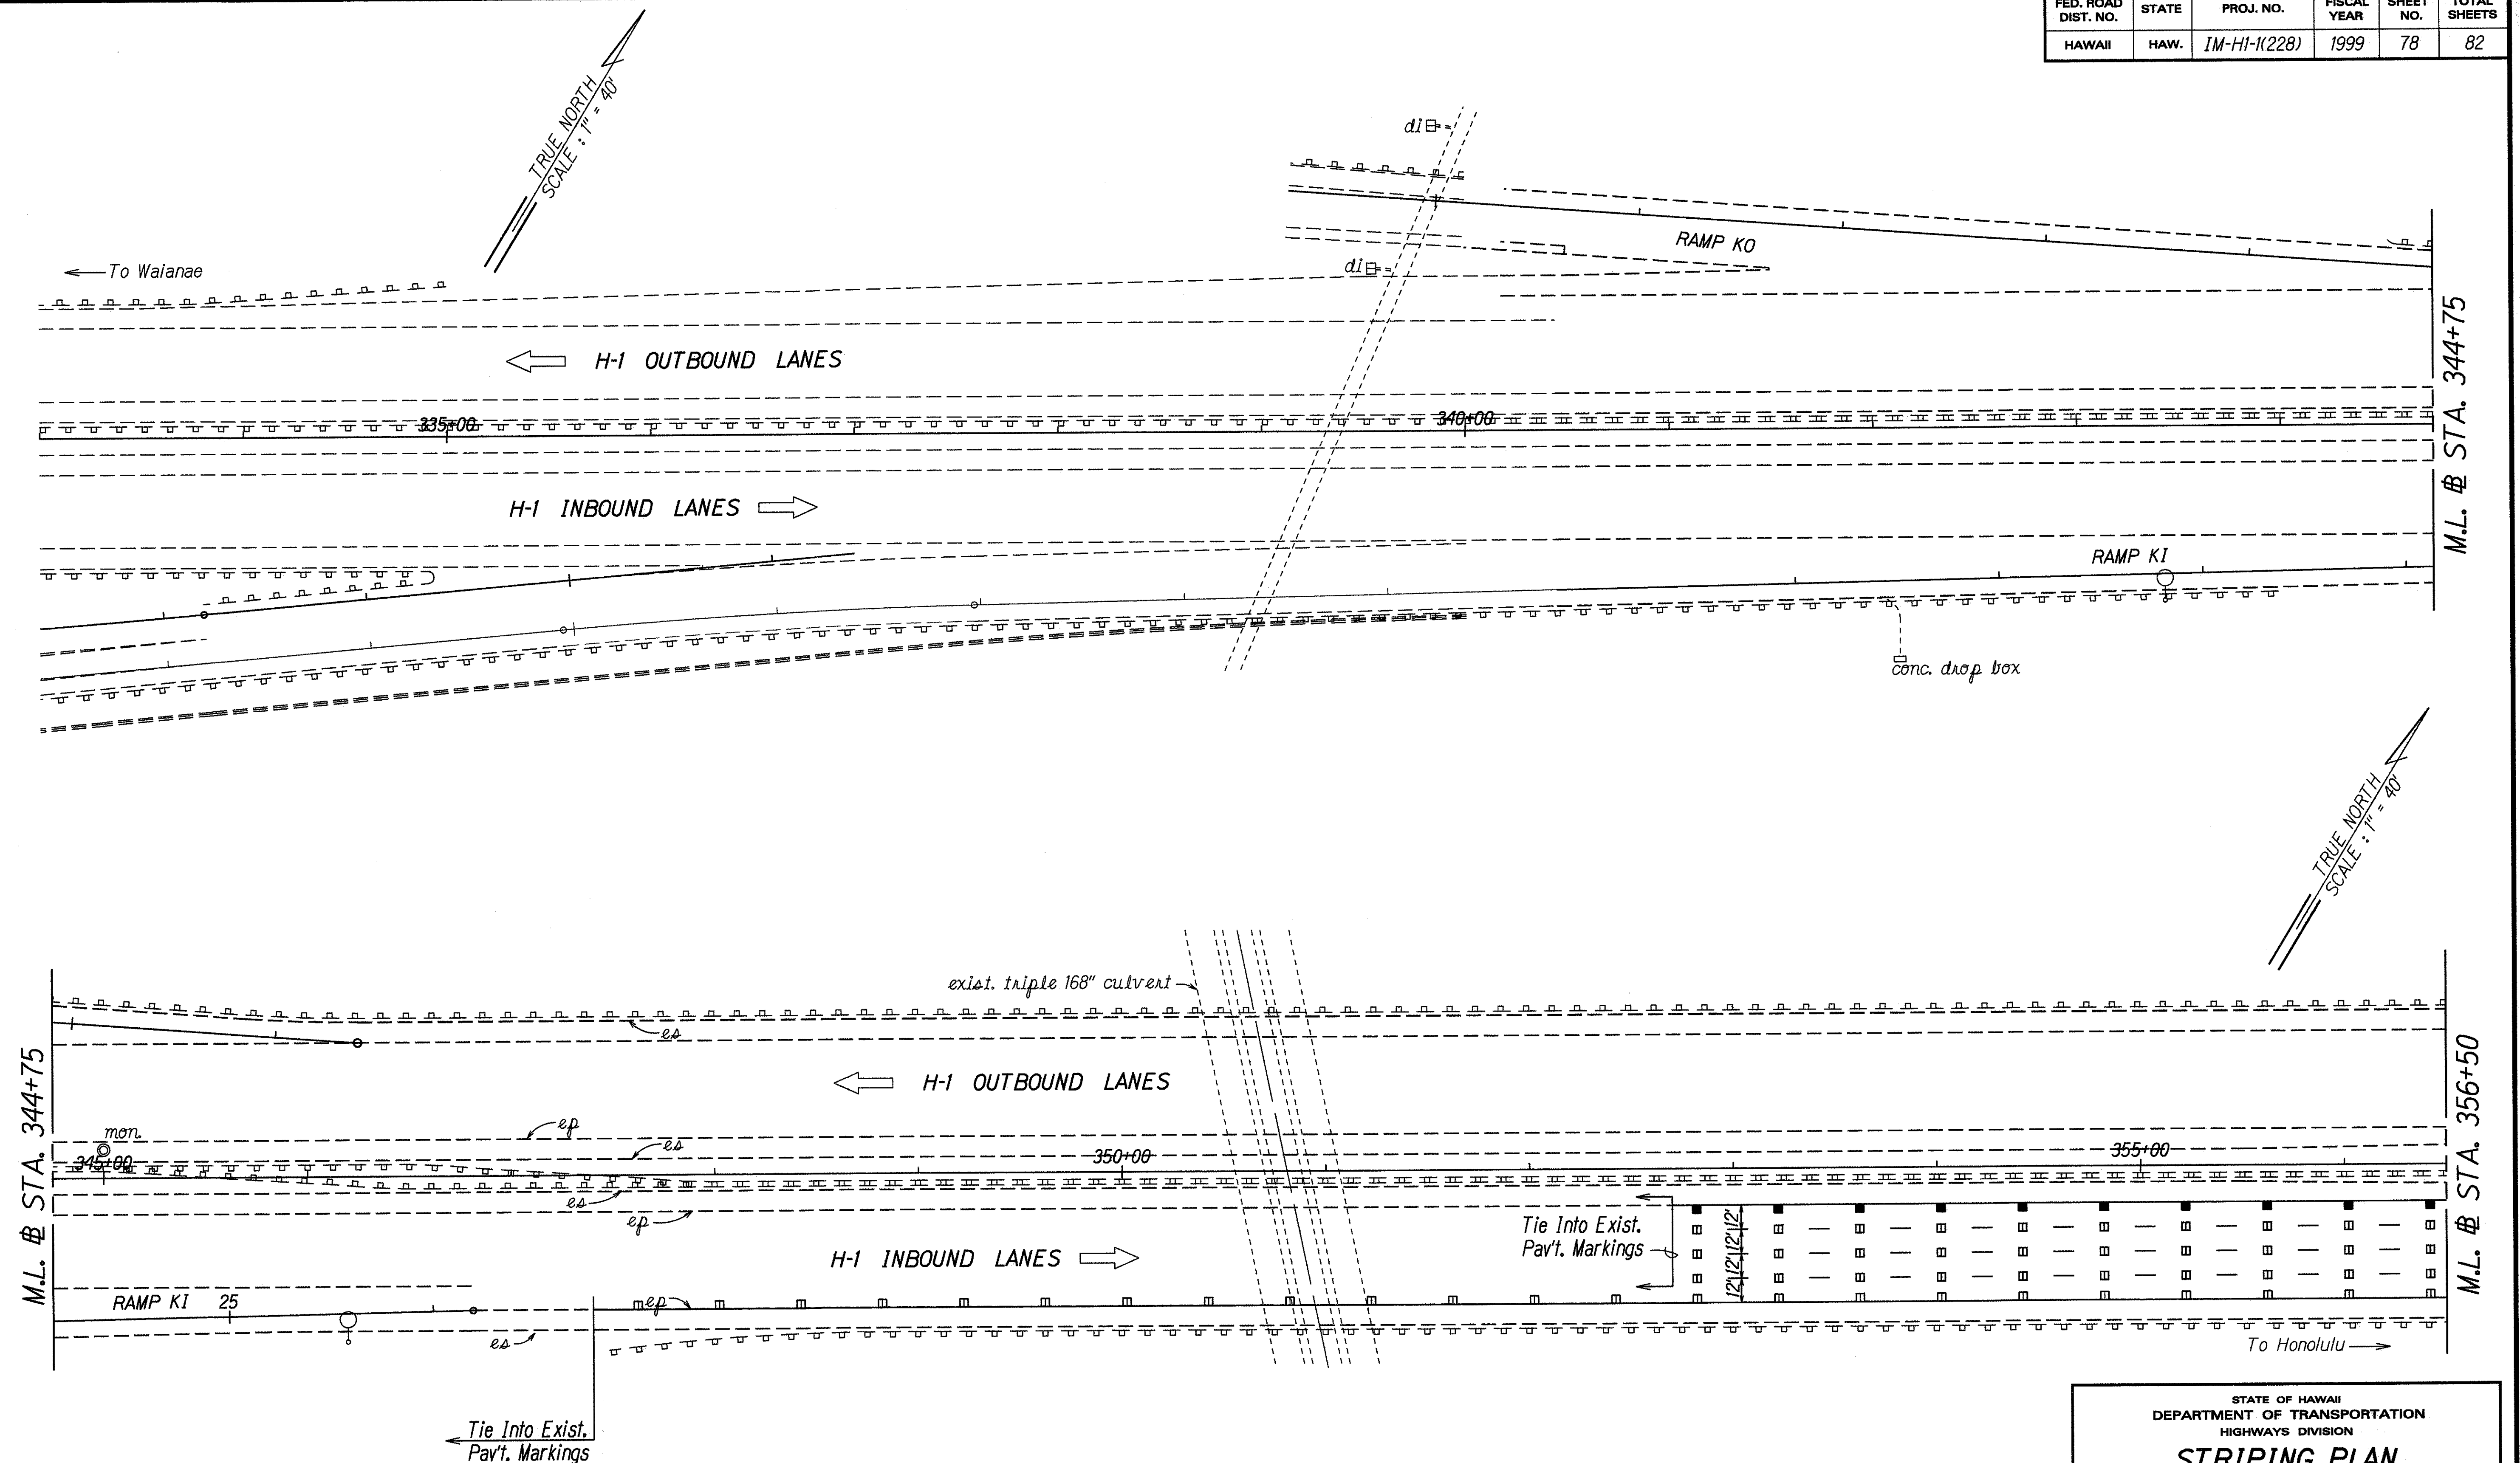

ORIGINAL PLAN	DATE
NOTED BY	4/2/98
DESIGNED BY	S. Yoshida
QUANTITIES BY	
CHECKED BY	

STATE OF HAWAII
DEPARTMENT OF TRANSPORTATION
HIGHWAYS DIVISION


STRIPING PLAN

INTERSTATE ROUTE H-1
Guardrail & Shoulder Improvements
Palehua Separation to Waikale Bridge
Federal Aid Project No. IM-HI-1(228)

Scale: 1"=40' Date: Oct., 1998

SHEET No. 4 OF 8 SHEETS

FED. ROAD DIST. NO.	STATE	FED. AID PROJ. NO.	FISCAL YEAR	SHEET NO.	TOTAL SHEETS
HAWAII	HAW.	IM-HI-K(228)	1999	79	82

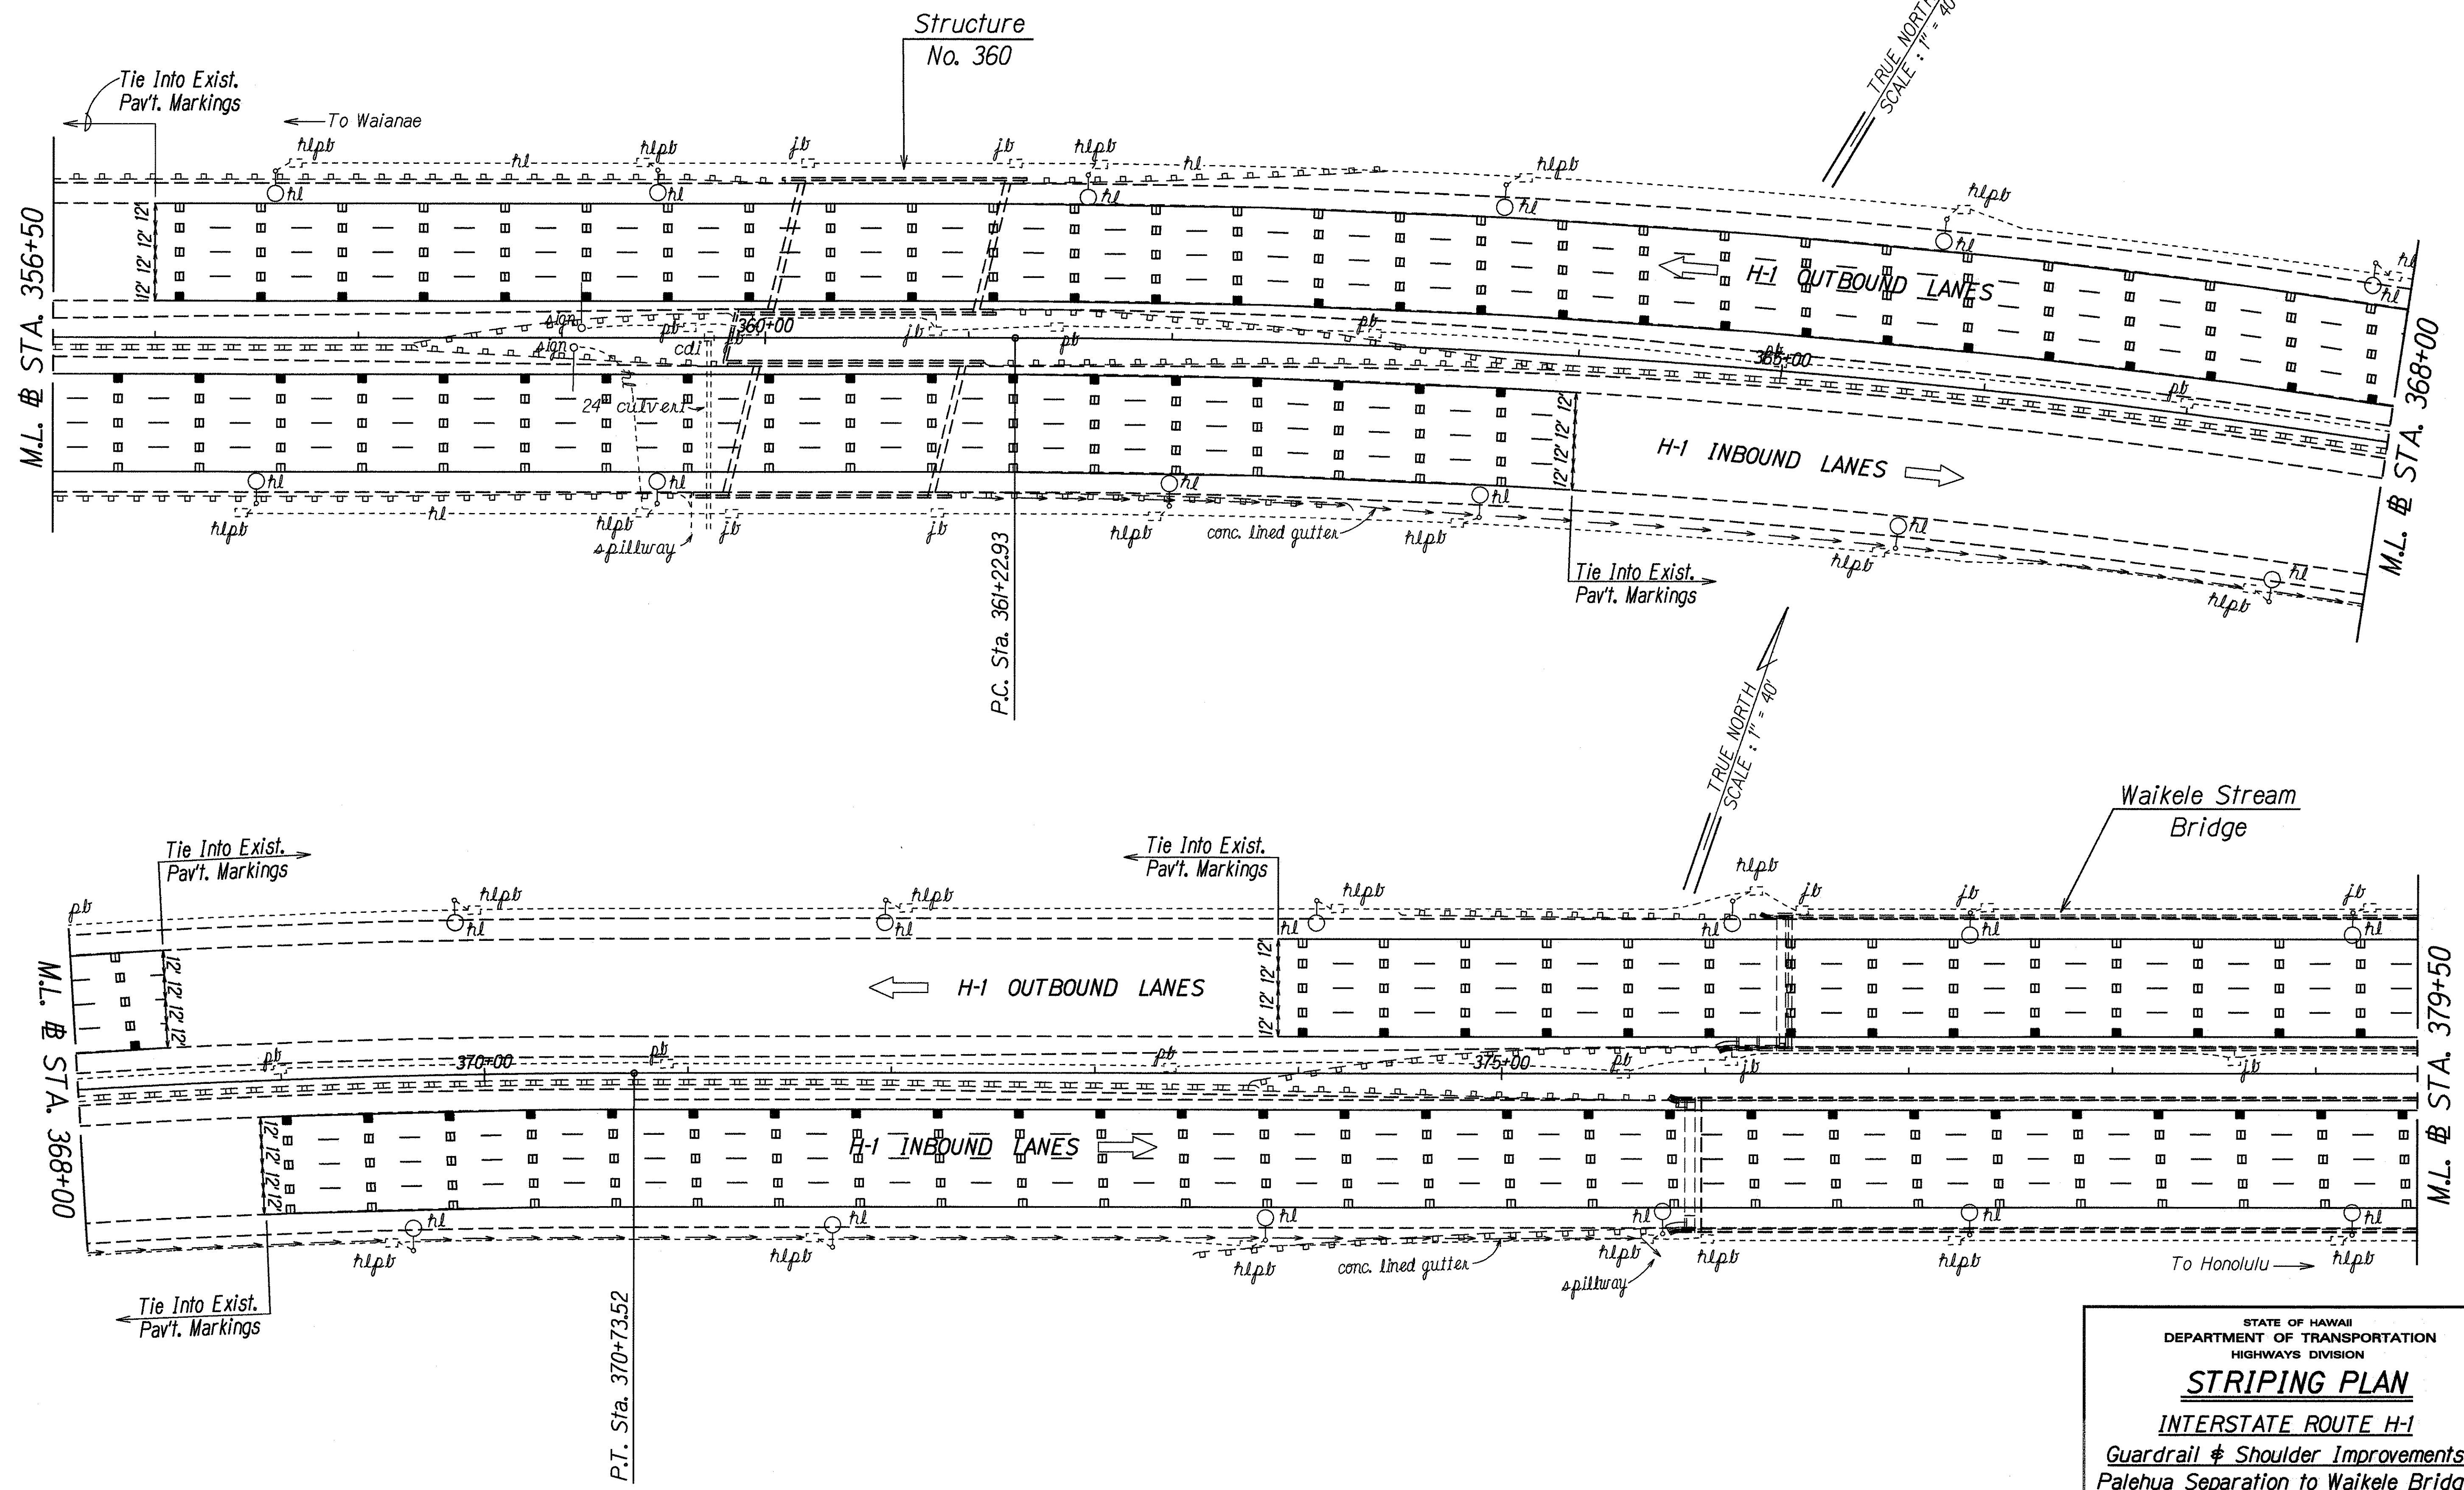

DATE	10/28/98
SURVEY PLOTTED BY	DAVID A.
DRAWN BY	DAVID A.
DESIGNED BY	S. Yoshida
QUANTITIES BY	DAVID A.
CHECKED BY	DAVID A.

STATE OF HAWAII
DEPARTMENT OF TRANSPORTATION
HIGHWAYS DIVISION

STRIPING PLAN


INTERSTATE ROUTE H-1

Guardrail & Shoulder Improvements
Pahua Separation to Waikele Bridge
Federal Aid Project No. IM-HI-K(228)

Scale: 1"=40' Date: Oct., 1998

SHEET No. 5 OF 8 SHEETS

FED. ROAD DIST. NO.	STATE	FED. AID PROJ. NO.	FISCAL YEAR	SHEET NO.	TOTAL SHEETS
HAWAII	HAW.	IM-HI-1(228)	1999	80	82

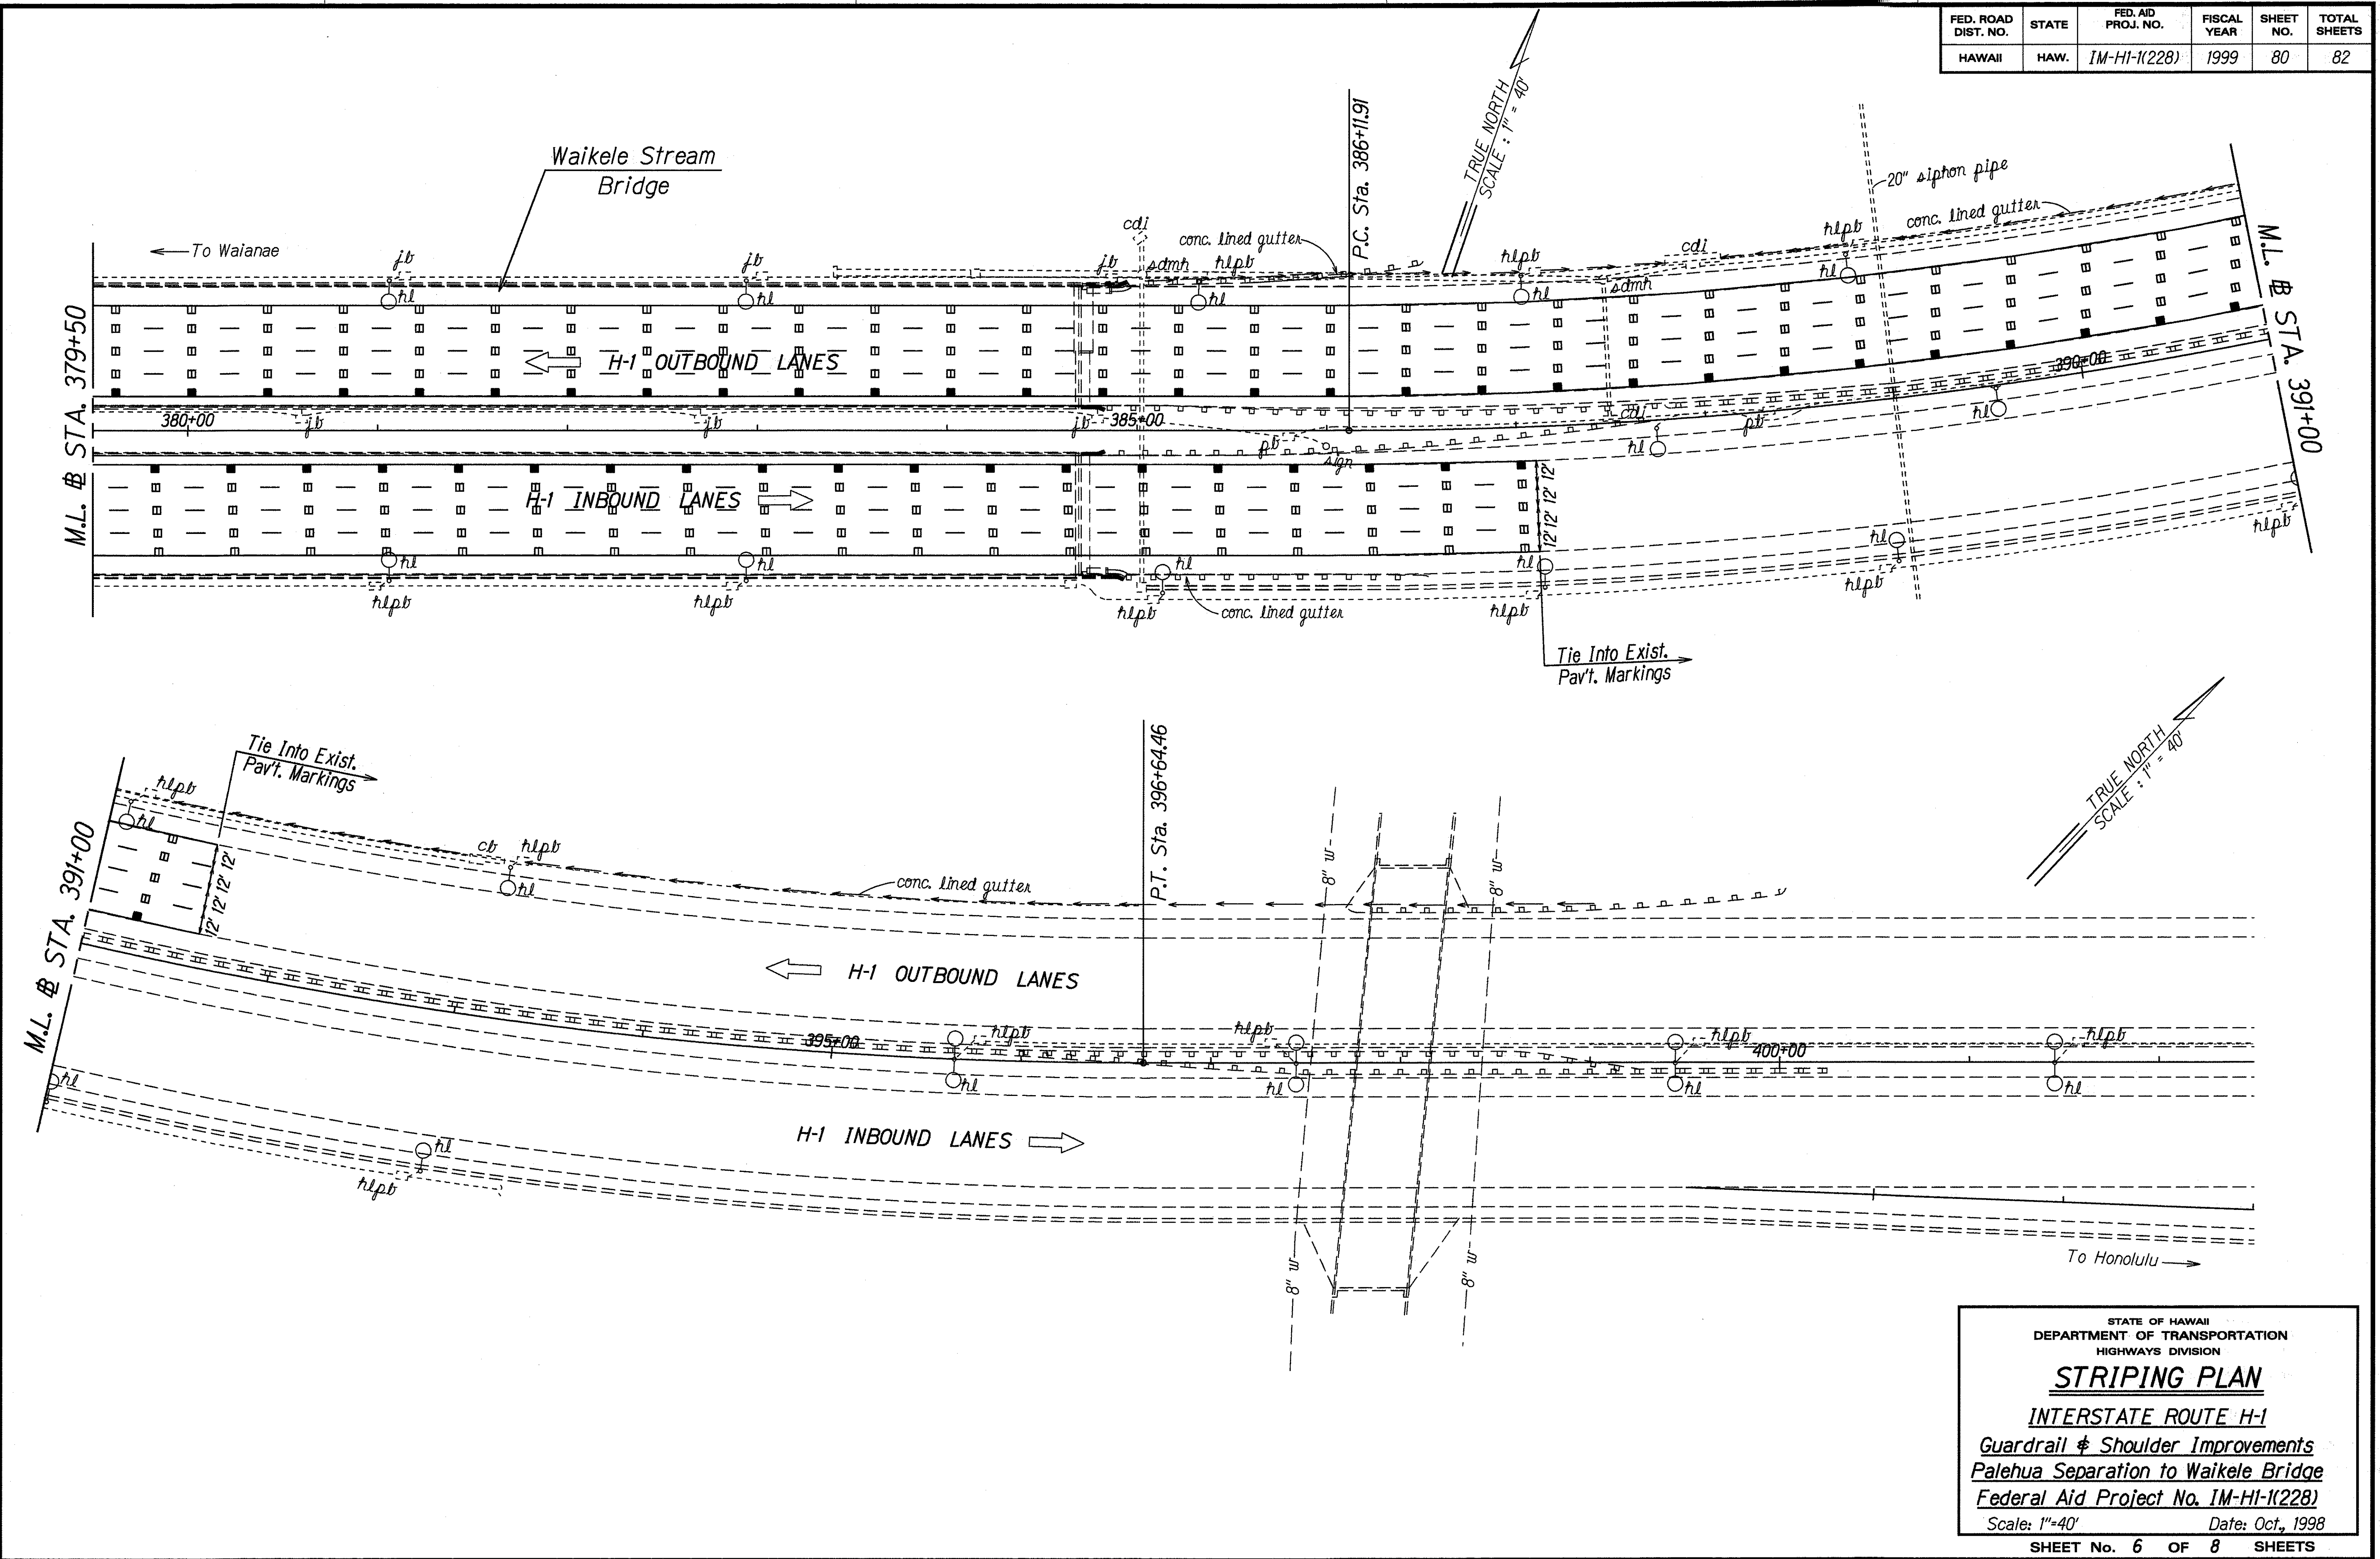


ORIGINAL PLAN	SURVEY PLOTTED BY	DATE
NOTE BOOK	DESIGNED BY S. Yoshida	10/28/98
QUANTITIES BY	CHECKED BY	
N. Shimada		

STATE OF HAWAII
DEPARTMENT OF TRANSPORTATION
HIGHWAYS DIVISION

STRIPING PLAN
INTERSTATE ROUTE H-1
Guardrail & Shoulder Improvements
Palehua Separation to Waialeke Bridge
Federal Aid Project No. IM-HI-1(228)
Scale: 1"=40' Date: Oct., 1998

SHEET No. 6 OF 8 SHEETS

FED. ROAD DIST. NO.	STATE	FED. AID PROJ. NO.	FISCAL YEAR	SHEET NO.	TOTAL SHEETS
HAWAII	HAW.	IM-HI-1(228)	1999	81	82

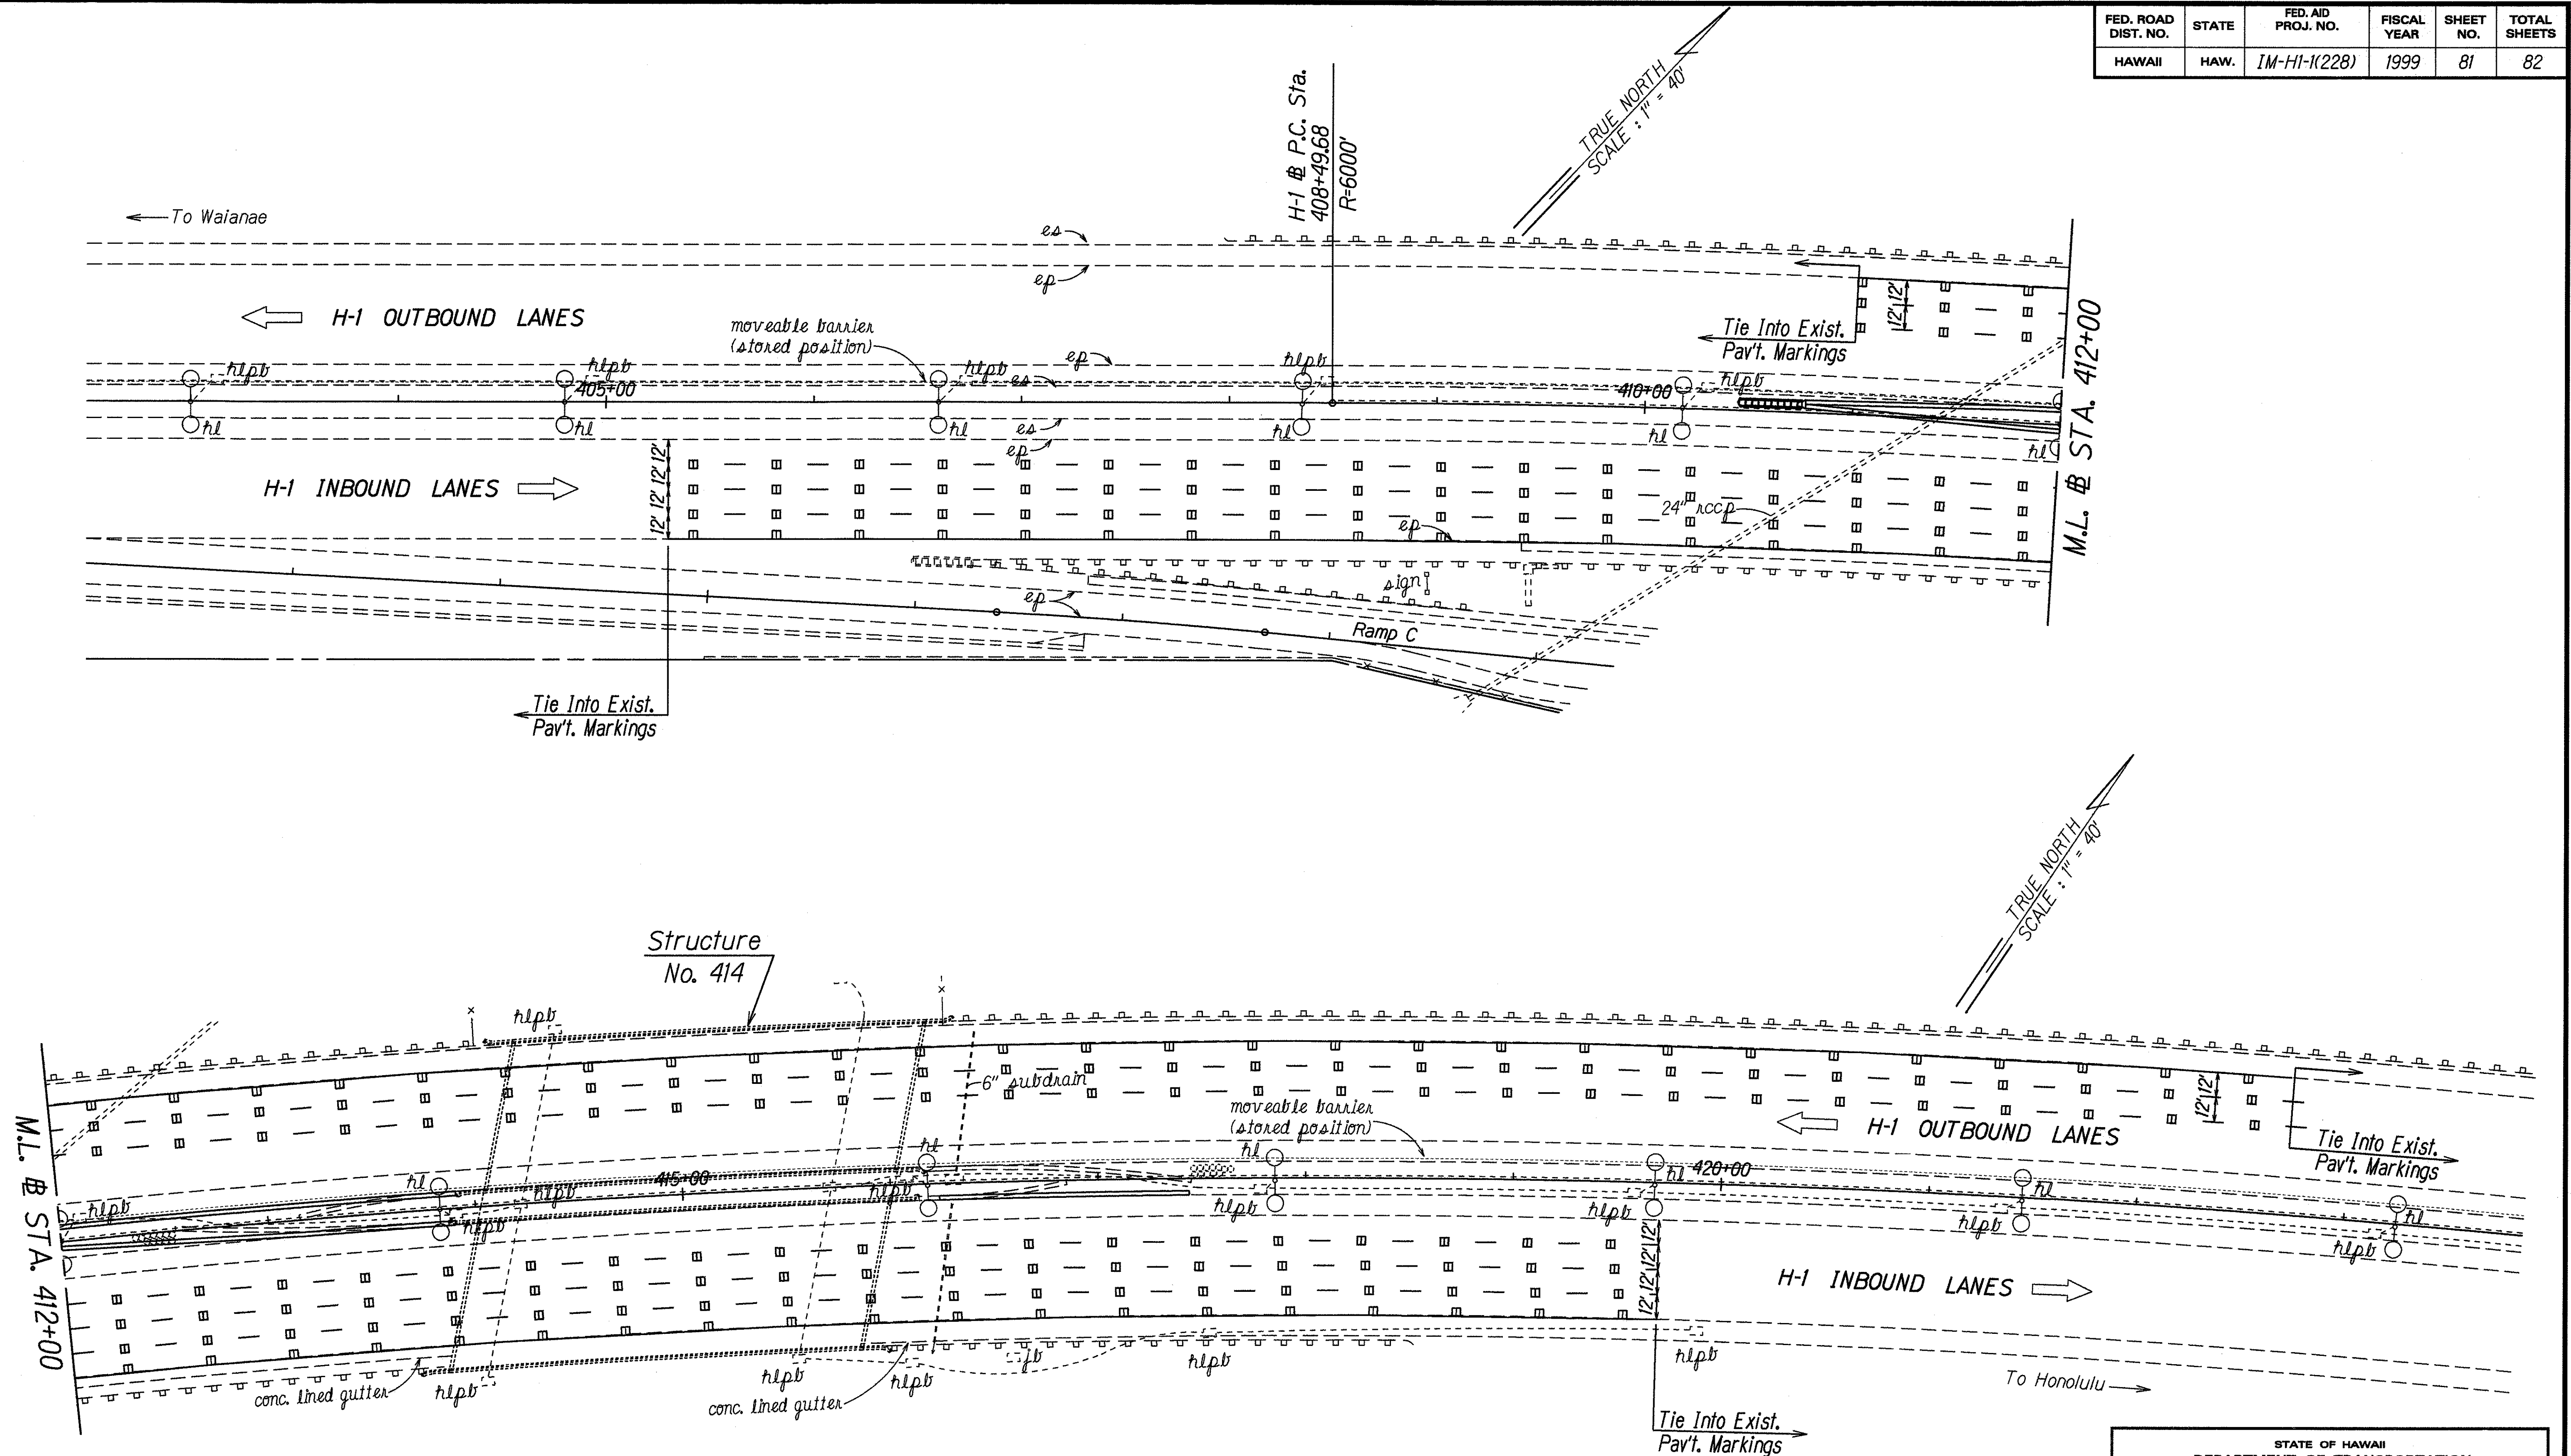

DATE	10/28/99
DESIGNED BY	S. Yoshida
CHECKED BY	N. Smith
ORIGINAL PLAN	
NOTED WORK	

STATE OF HAWAII
DEPARTMENT OF TRANSPORTATION
HIGHWAYS DIVISION

STRIPING PLAN

INTERSTATE ROUTE H-1

Guardrail & Shoulder Improvements

Palehua Separation to Waialea Bridge

Federal Aid Project No. IM-HI-1(228)

Scale: 1"=40' Date: Oct., 1998

SHEET No. 7 OF 8 SHEETS

