


FED. ROAD DIST. NO.	STATE	FED. AID PROJ. NO.	FISCAL YEAR	SHEET NO.	TOTAL SHEETS
HAWAII	HAW.	BR-H1-1(227)	1998	4	13

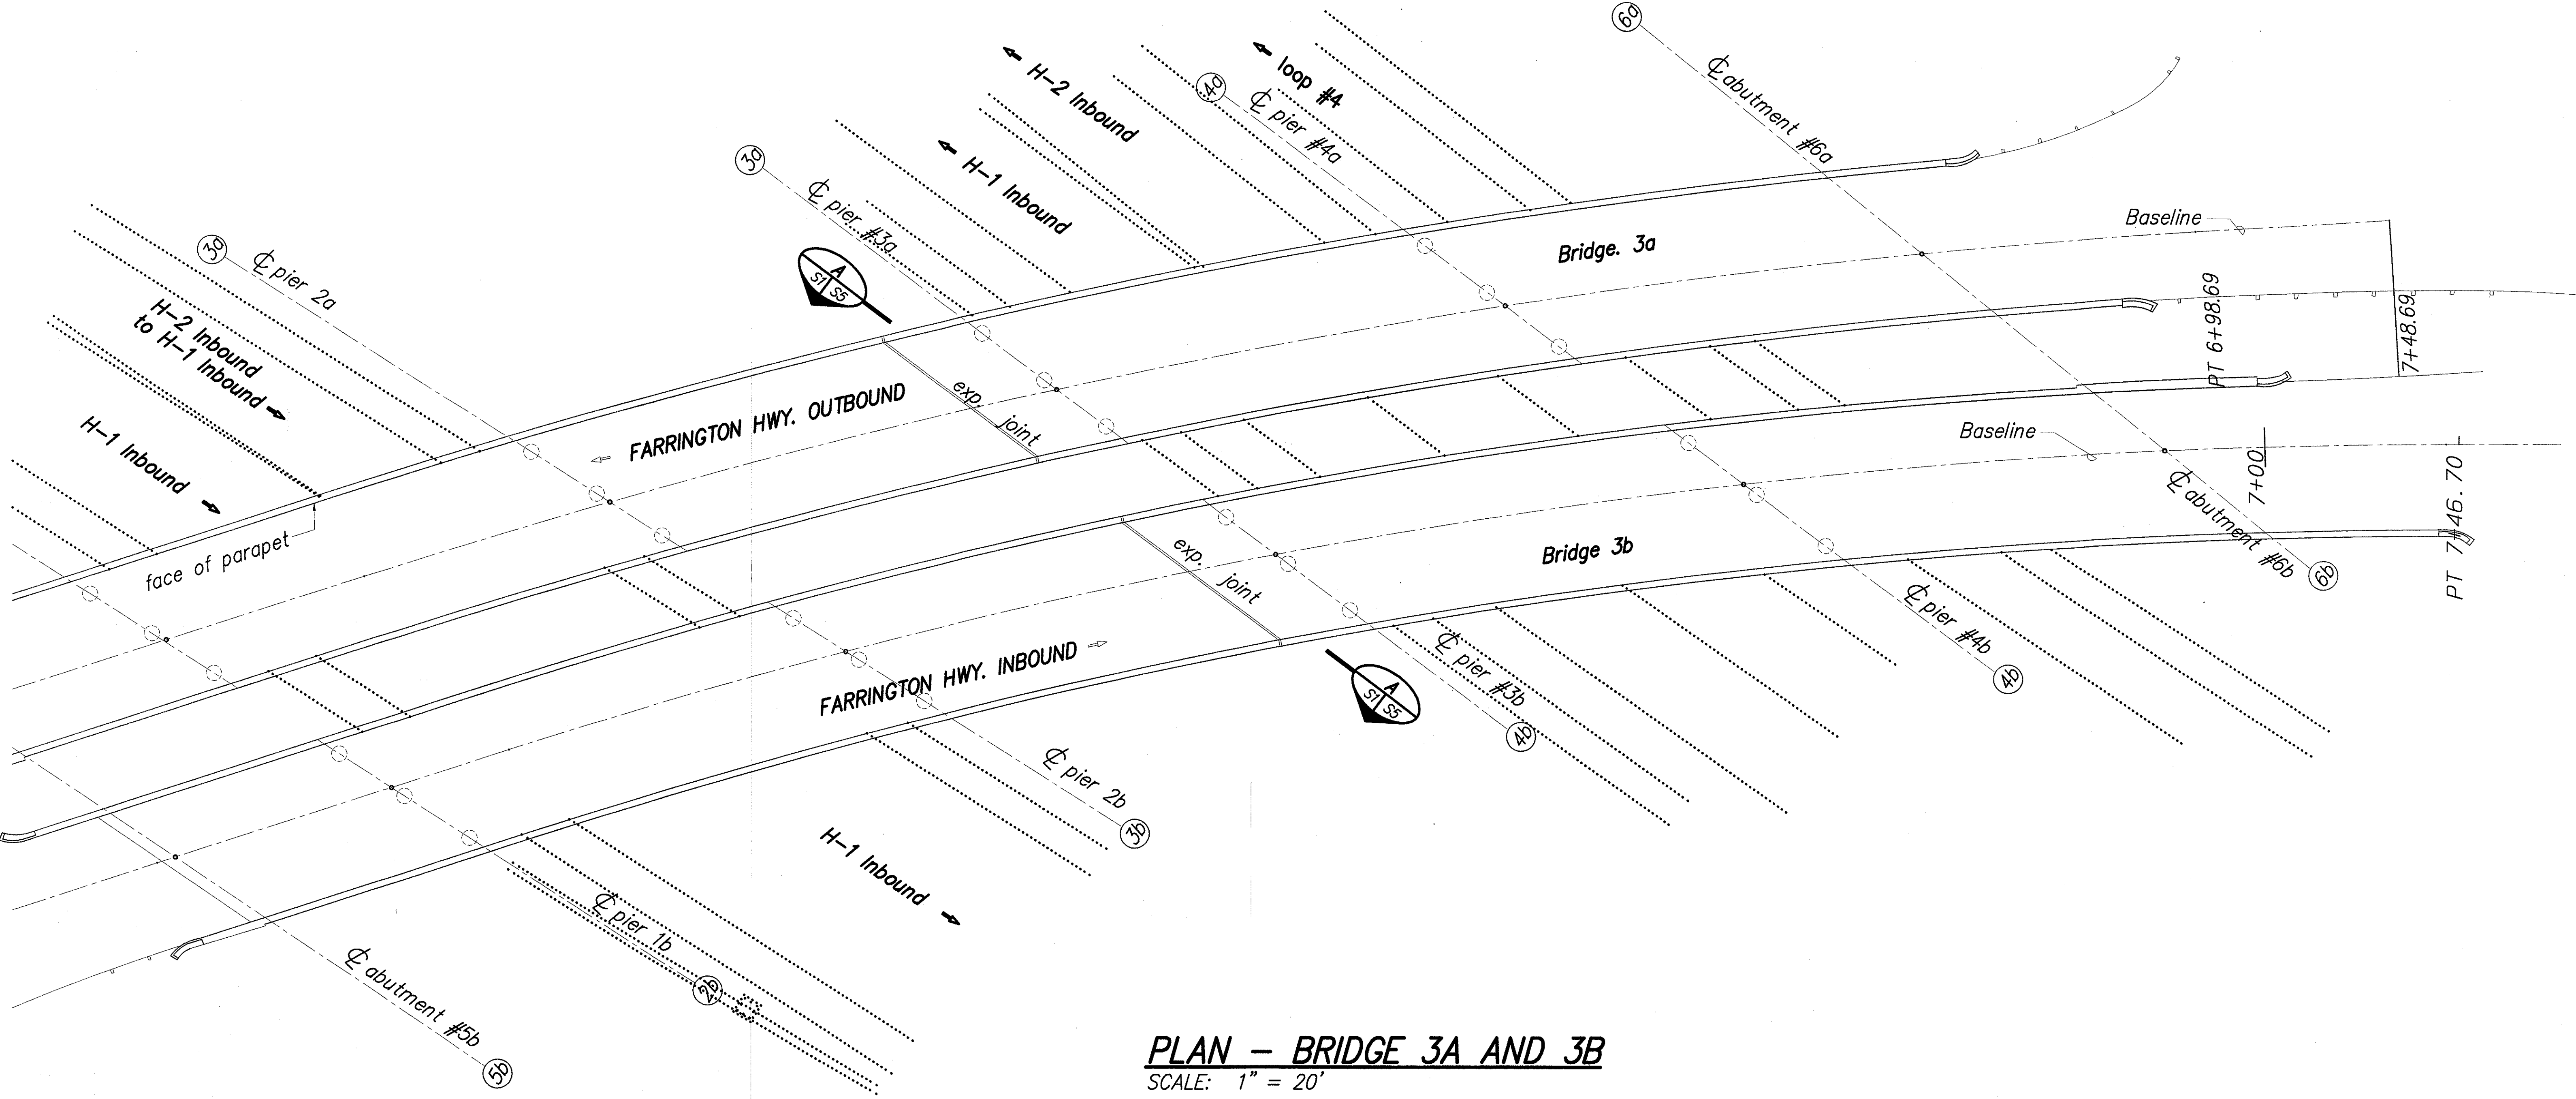

PLAN - BRIDGE 3A AND 3B
 SCALE: 1" = 20'

ORIGINAL PLAN	SURVEY PLOTTED BY	DATE
NOTE BOOK	DRAWN BY	
No.	DESIGNED BY	
	QUANTITIES BY	
	CHECKED BY	

I:\1997\970600\DWG\PLAN\7005P03.DWG 11/06/99 13:06 BY


State Of Hawaii
 Department of Transportation
 Highways Division

BRIDGES 3A AND 3B
PLAN


Interstate Route H-1, Seismic Retrofit, Waiawa Interchange
 FAIP No. BR-H1-1(227)
 Scale: as noted Date: March 1998

SHEET No. **51** OF 10 SHEETS

FED. ROAD DIST. NO.	STATE	FED. AID PROJ. NO.	FISCAL YEAR	SHEET NO.	TOTAL SHEETS
HAWAII	HAW.	BR-H1-1(227)	1998	5	13

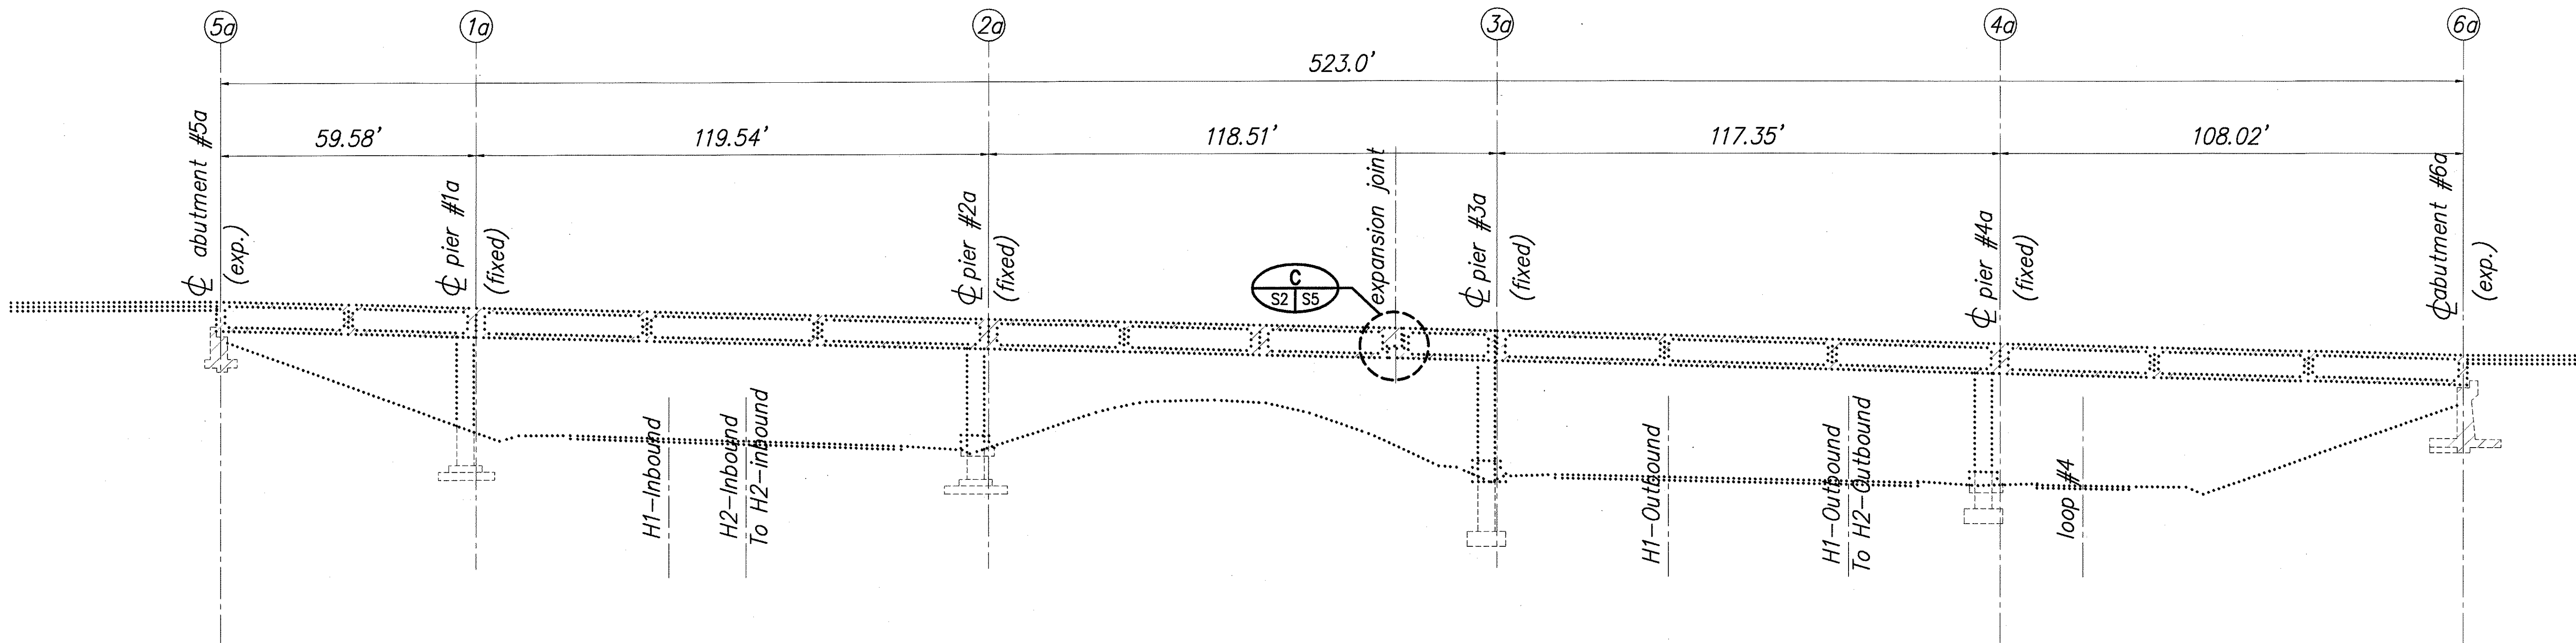

LONGITUDINAL SECTION – BRIDGE 3A (FARRINGTON HIGHWAY OUTBOUND)
 SCALE: 1" = 20'

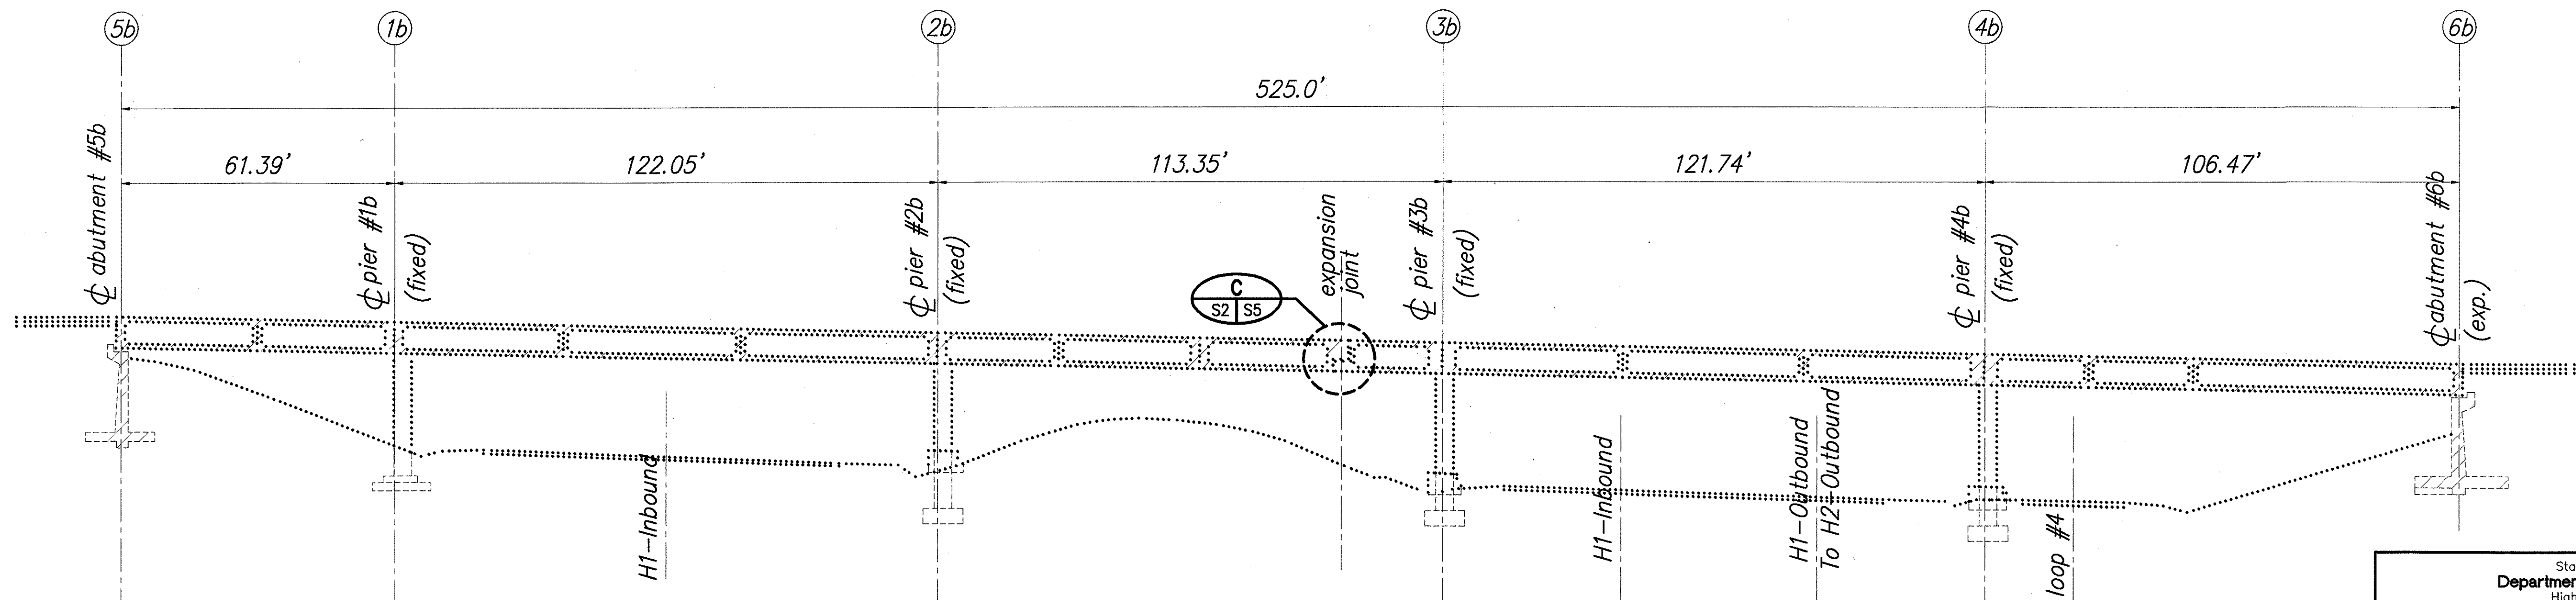

LONGITUDINAL SECTION – BRIDGE 3B (FARRINGTON HIGHWAY INBOUND)
 SCALE: 1" = 20'

State Of Hawaii
 Department of Transportation
 Highways Division

BRIDGES 3A AND 3B
 LONGITUDINAL SECTIONS

Interstate Route H-1, Seismic
 Retrofit, Waiawa Interchange
 FAIP No. BR-H1-1(227)

Scale: as noted Date: March 1998

SHEET No. 52 OF 10 SHEETS

ORIGINAL PLAN	SURVEY PLANNED BY	DATE
NOTE BOOK	DESIGNED BY	
QUANTITIES BY	CHECKED BY	
NO.		

L:\1997\970950\DWG\SECT\9709502.DWG 02/25/98 16:33 DY