
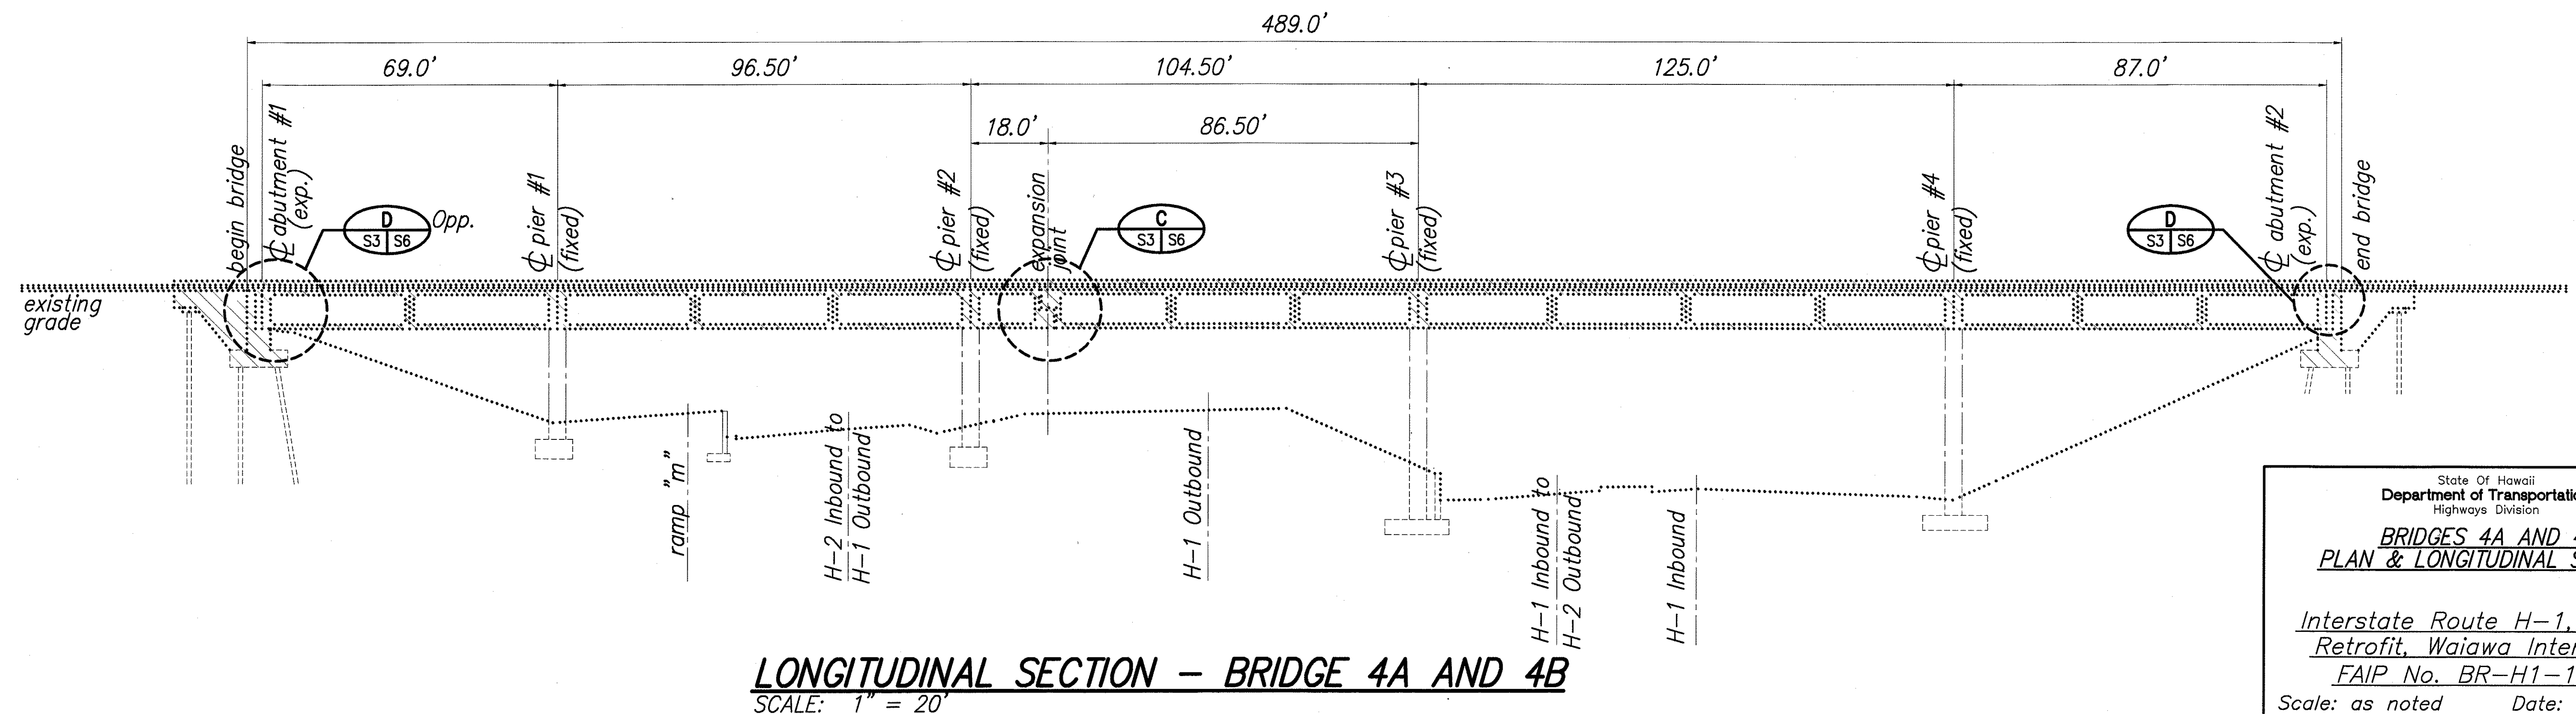


FED. ROAD DIST. NO.	STATE	FED. AID PROJ. NO.	FISCAL YEAR	SHEET NO.	TOTAL SHEETS
HAWAII	HAW.	BR-H1-1(227)	1998	6	13

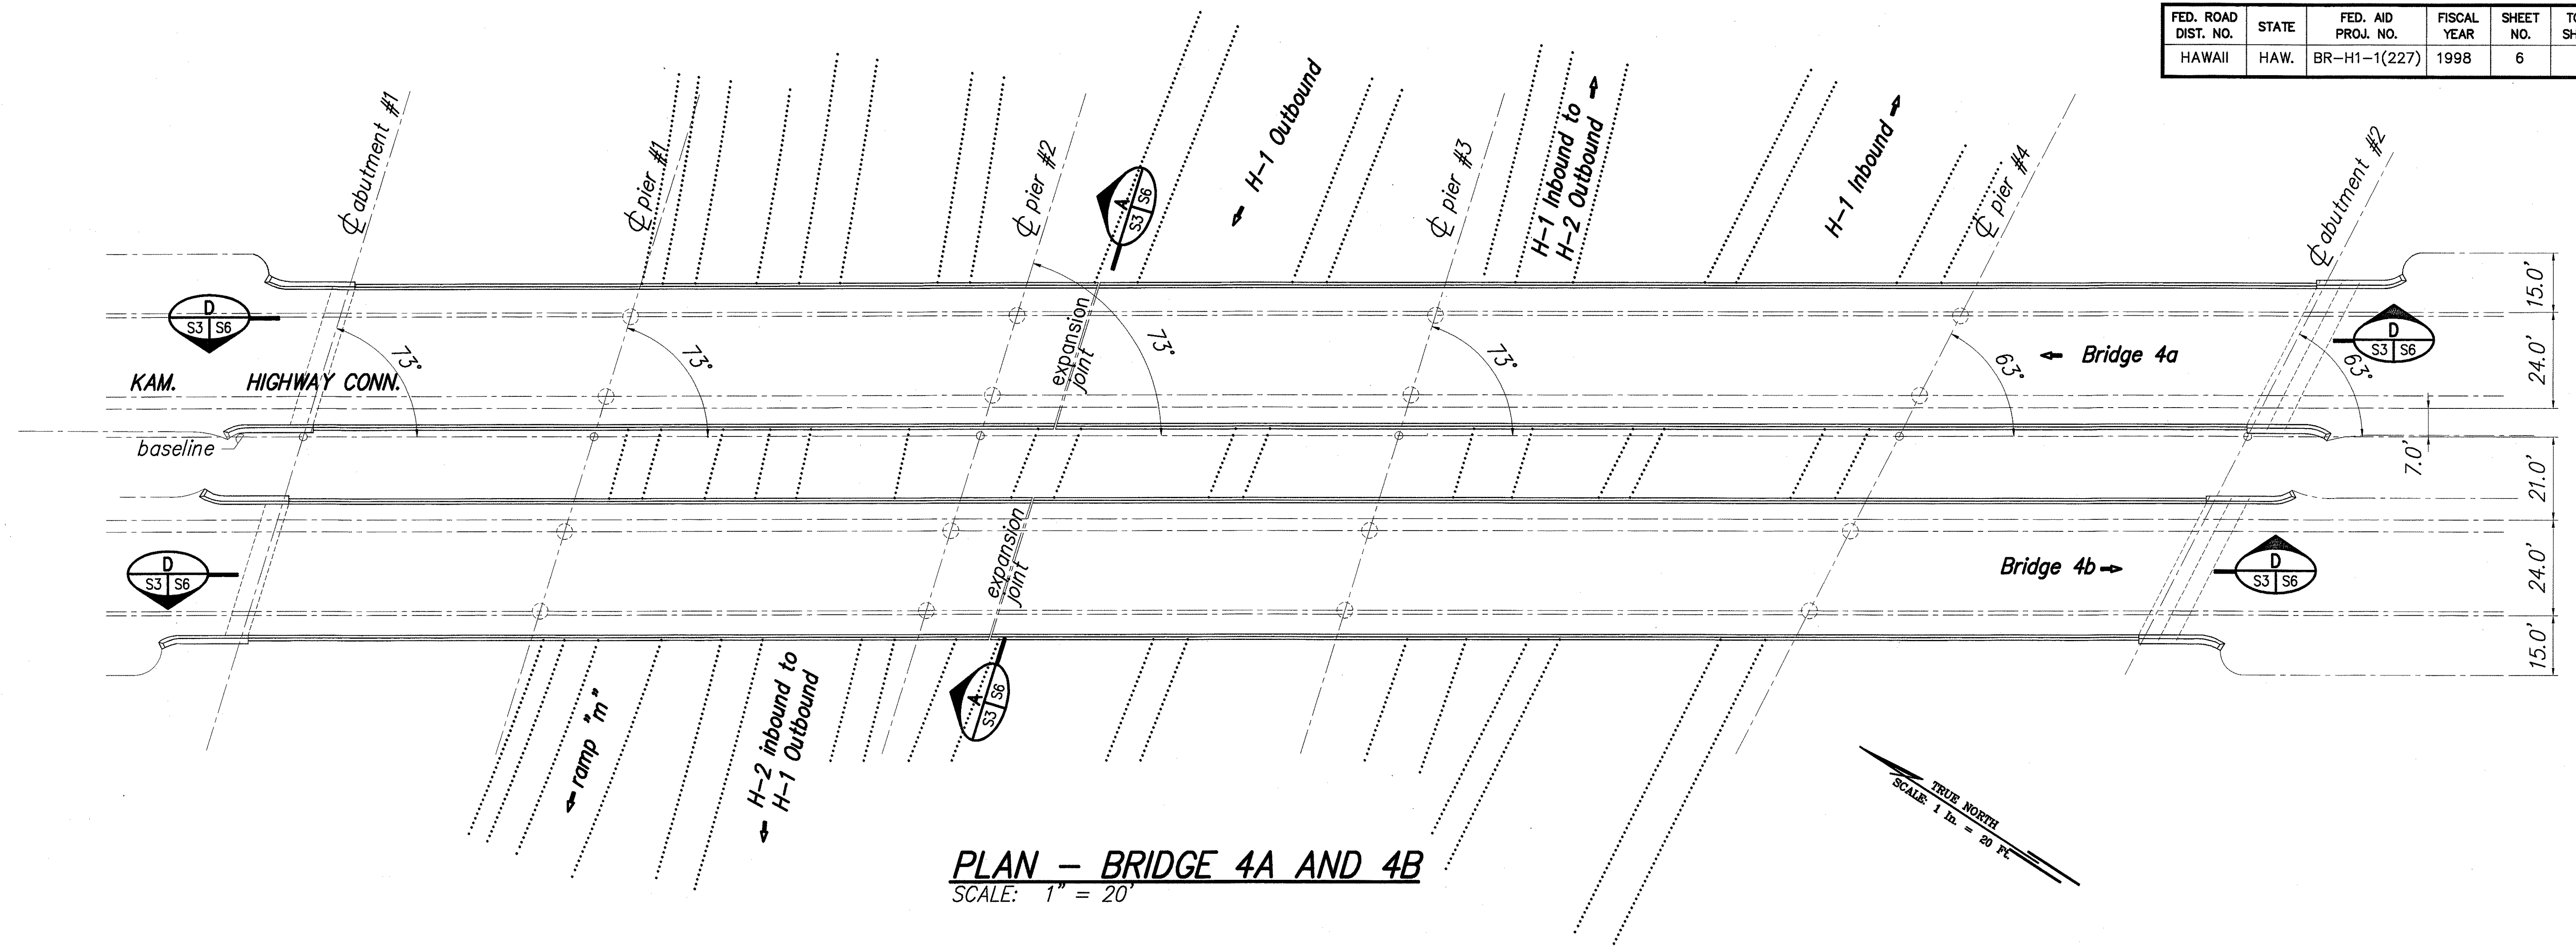

ORIGINAL PLAN	SURVEY PLOTTED BY _____ DATE <u> </u> <u> </u> <u> </u>
NOTE BOOK	DRAWN BY _____
	TRACED BY _____
	DESIGNED BY _____
	QUANTITIES BY _____
No. _____	CHECKED BY _____

File Name	Date	Time
...\\1997\9700500\DWCS\PLAN\97005P05.DWG	11/06/99	13:17

State Of Hawaii
Department of Transportation
Highways Division

BRIDGES 4A AND 4B
PLAN & LONGITUDINAL SECTION

Interstate Route H-1, Seismic
Retrofit, Waiawa Interchange
FAIP No. BR-H1-1(227)

Scale: as noted Date: March 1998

SHEET No. **33** OF 10 SHEETS