



FED. ROAD DIST. NO.	STATE	FED. AID PROJ. NO.	FISCAL YEAR	SHEET NO.	TOTAL SHEETS
HAWAII	HAW.	BR-H1-1(227)	1998	7	13

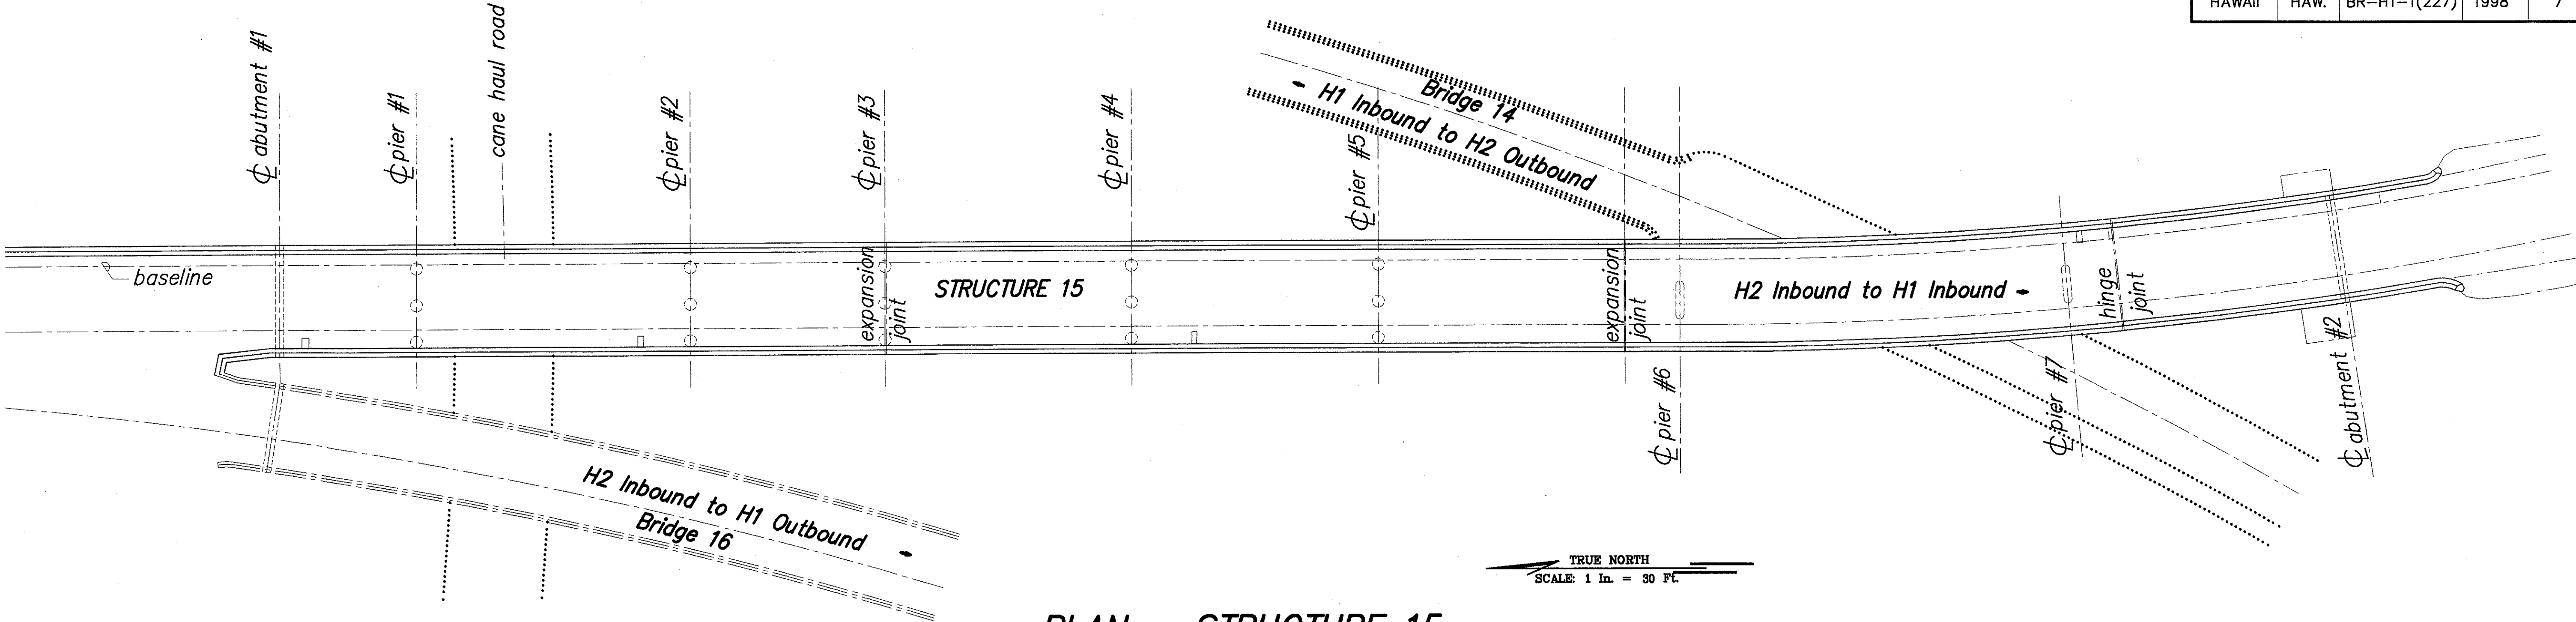

PLAN – STRUCTURE 15
 SCALE: 1" = 30' 749.00'

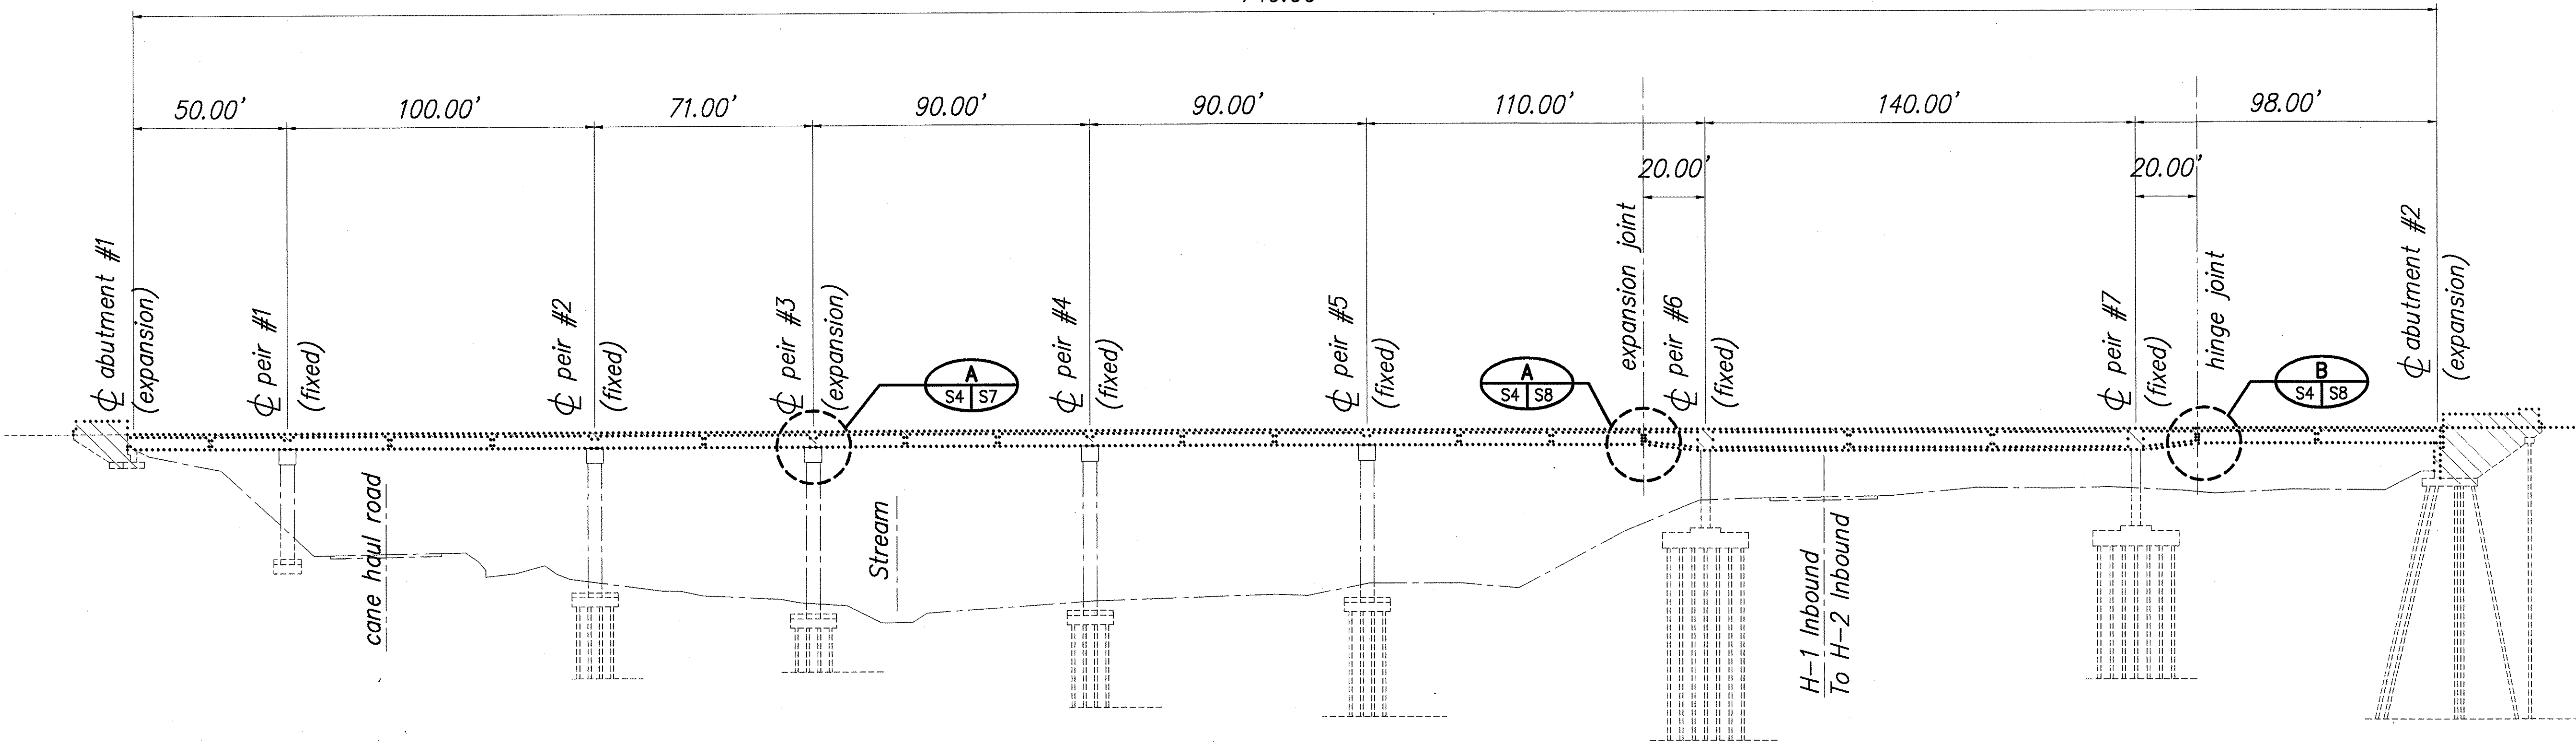

LONGITUDINAL SECTION – STRUCTURE 15
 SCALE: 1" = 30'

State Of Hawaii
 Department of Transportation
 Highways Division

STRUCTURE 15
PLAN AND LONGITUDINAL SECTION

 Interstate Route H-1, Seismic
 Retrofit, Waiawa Interchange
 FAIP No. BR-H1-1(227)
 Scale: as noted Date: March 1998
 SHEET No. **54** OF 10 SHEETS

ORIGINAL PLAN	SURVEY PLOTTED BY	DATE
NOTE BOOK	DRAWN BY	
	CHECKED BY	
	DESIGNED BY	
	QUANTITIES BY	
	CHECKED BY	

I:\1997\9706500\DWGS\PLAN\37006P01.DWG 11/06/99 12:54 DY