

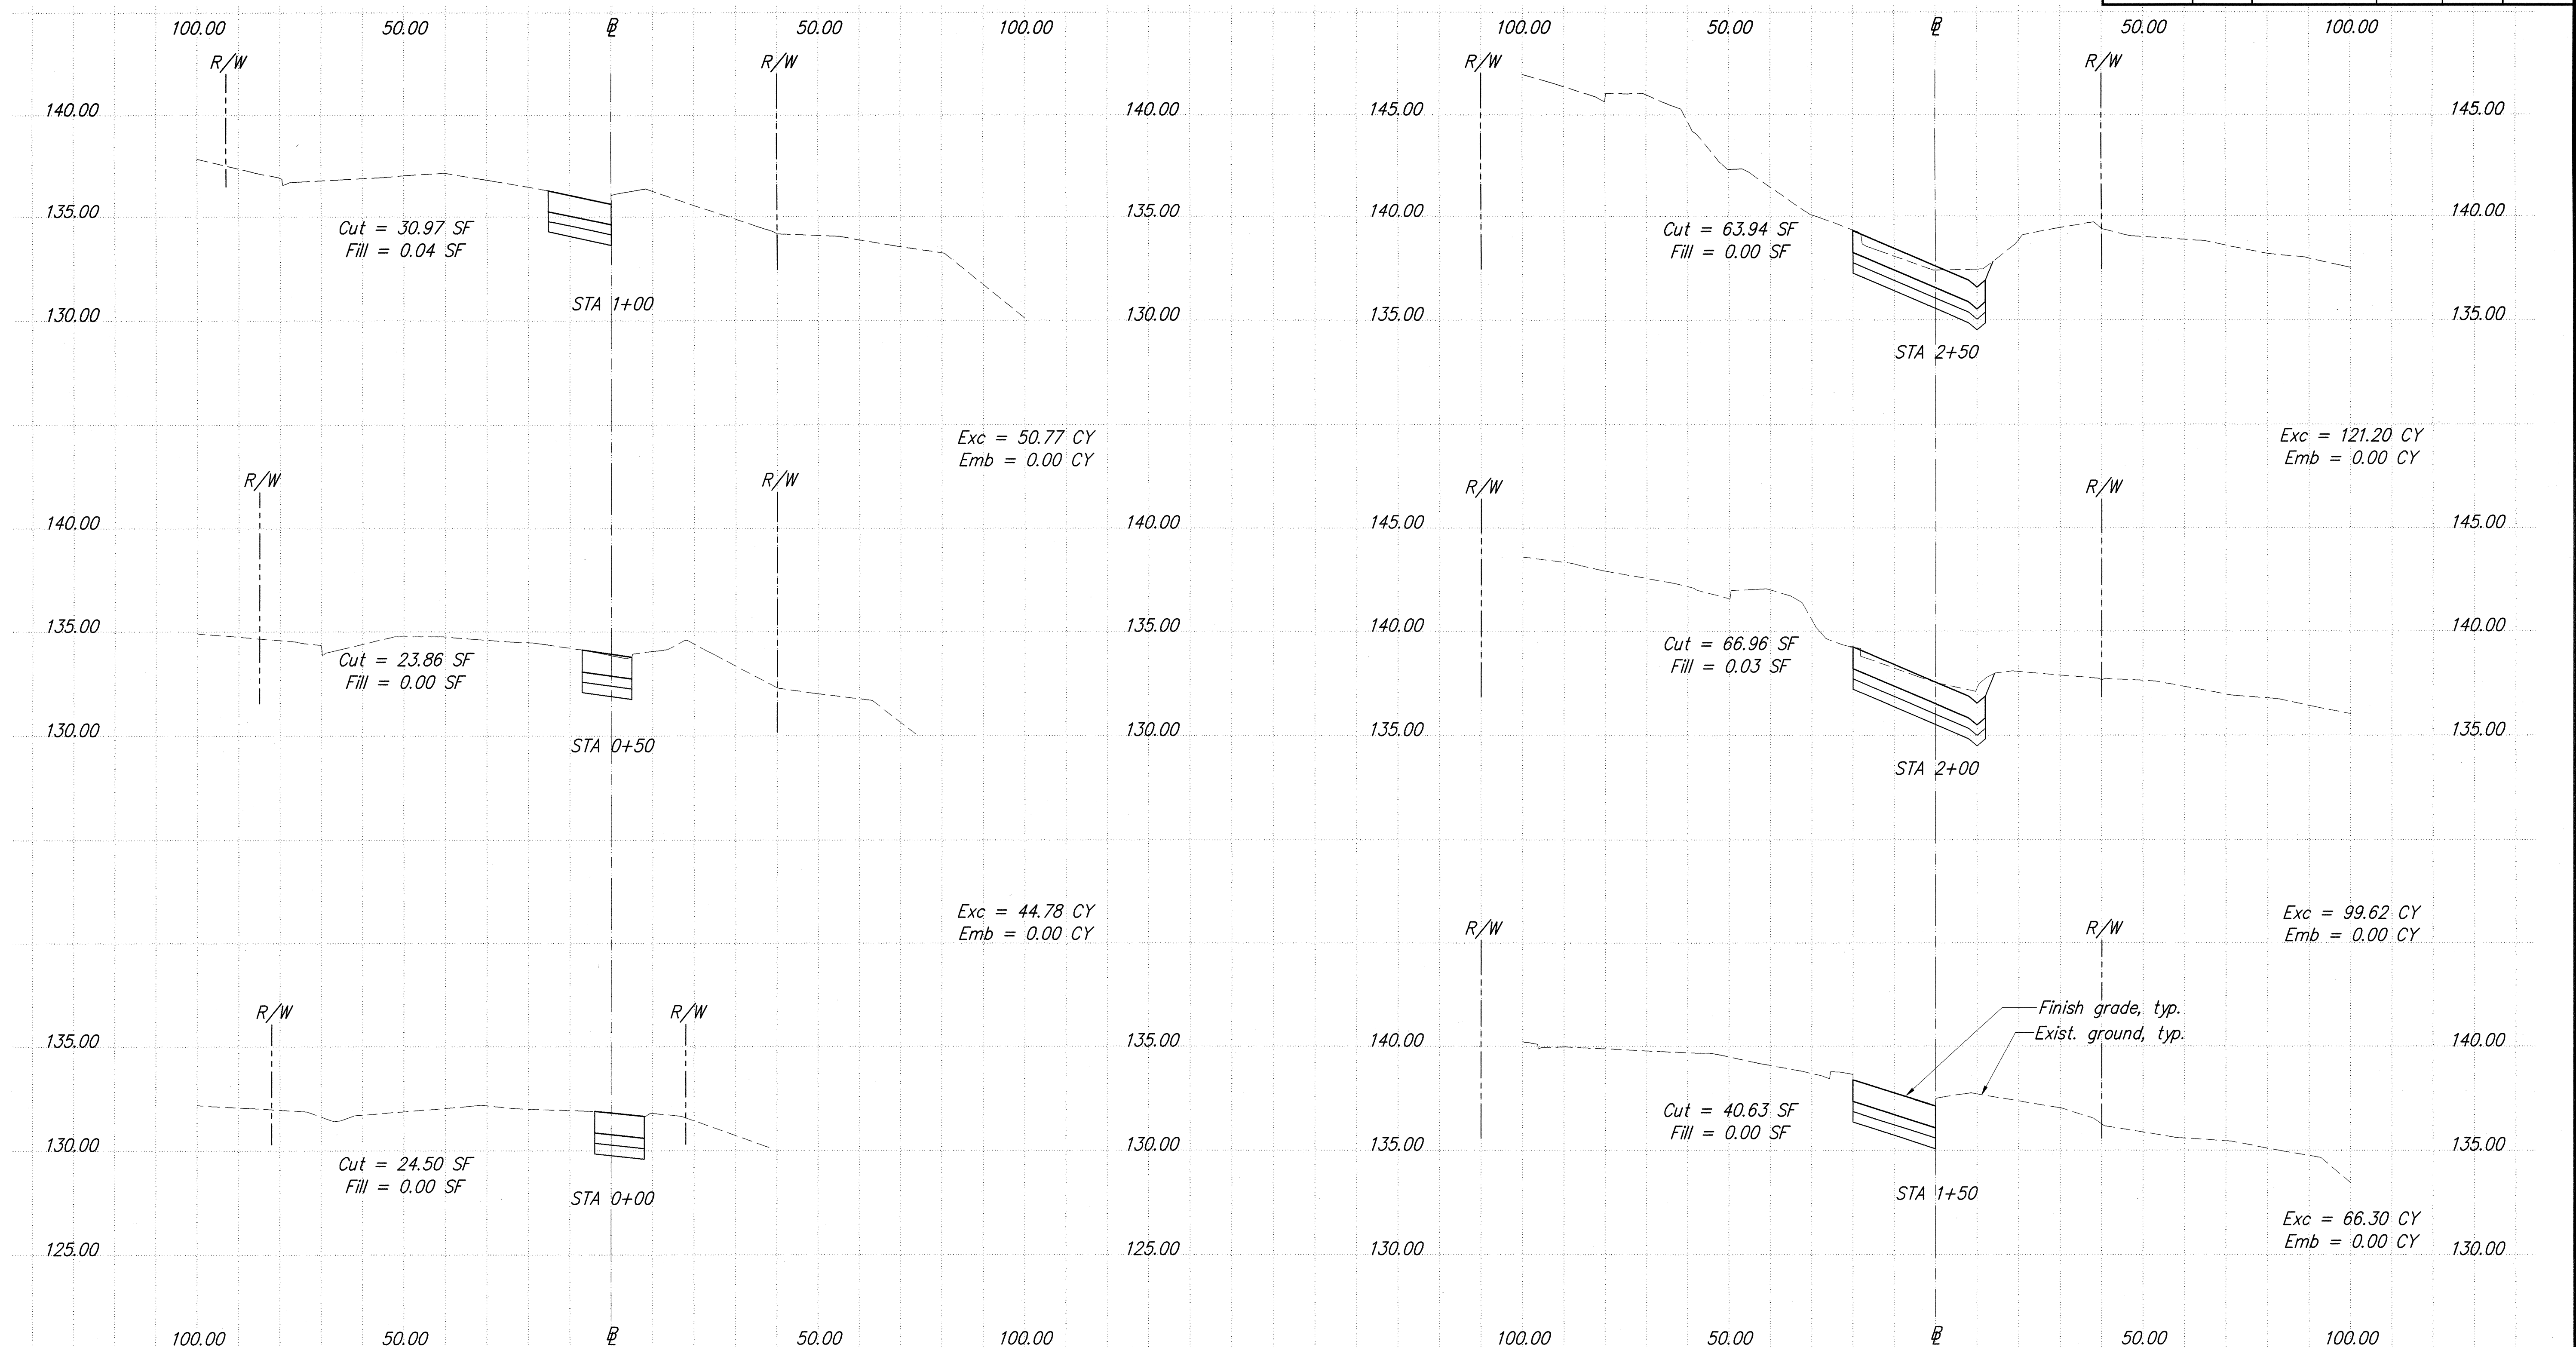


FED. ROAD DIST. NO.	STATE	PROJ. NO.	FISCAL YEAR	SHEET NO.	TOTAL SHEETS
HAWAII	HAWAII	H1A-01-02M	2003	36	88

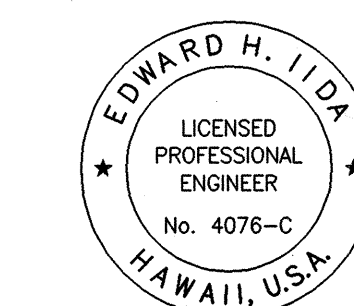

ORIGINAL PLAN	DATE
NO. 1	4/03
DESIGNED BY	4/03
CHECKED BY	4/03
DATE	4/03

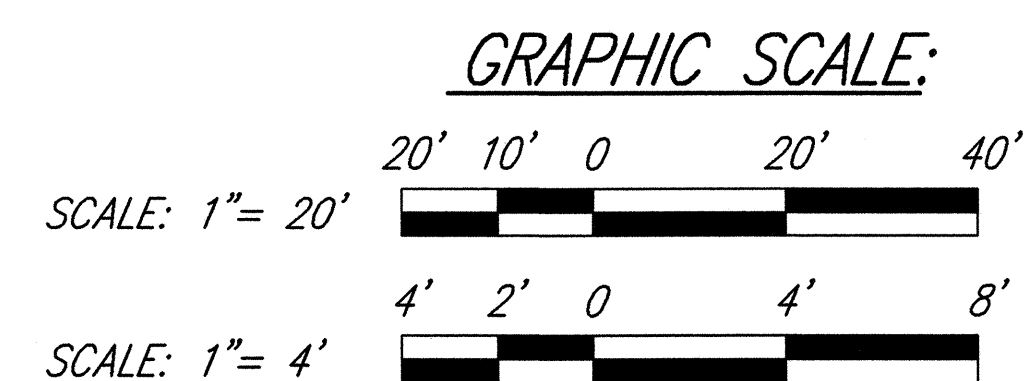

THIS WORK WAS PREPARED BY ME OR UNDER MY SUPERVISION

Edward H. Iida

MITSUNAGA & ASSOCIATES

STATE OF HAWAII
DEPARTMENT OF TRANSPORTATION
HIGHWAYS DIVISION


RAMP MA CROSS SECTIONS - 1

INTERSTATE ROUTE H-1 REHABILITATION
Vicinity Of Makakilo Interchange
Project No. H1A-01-02M



Scale: As Noted Date: April 2003

SHEET No. C-34 OF 42 SHEETS

FED. ROAD DIST. NO.	STATE	PROJ. NO.	FISCAL YEAR	SHEET NO.	TOTAL SHEETS
HAWAII	HAWAII	H1A-01-02M	2003	38	88

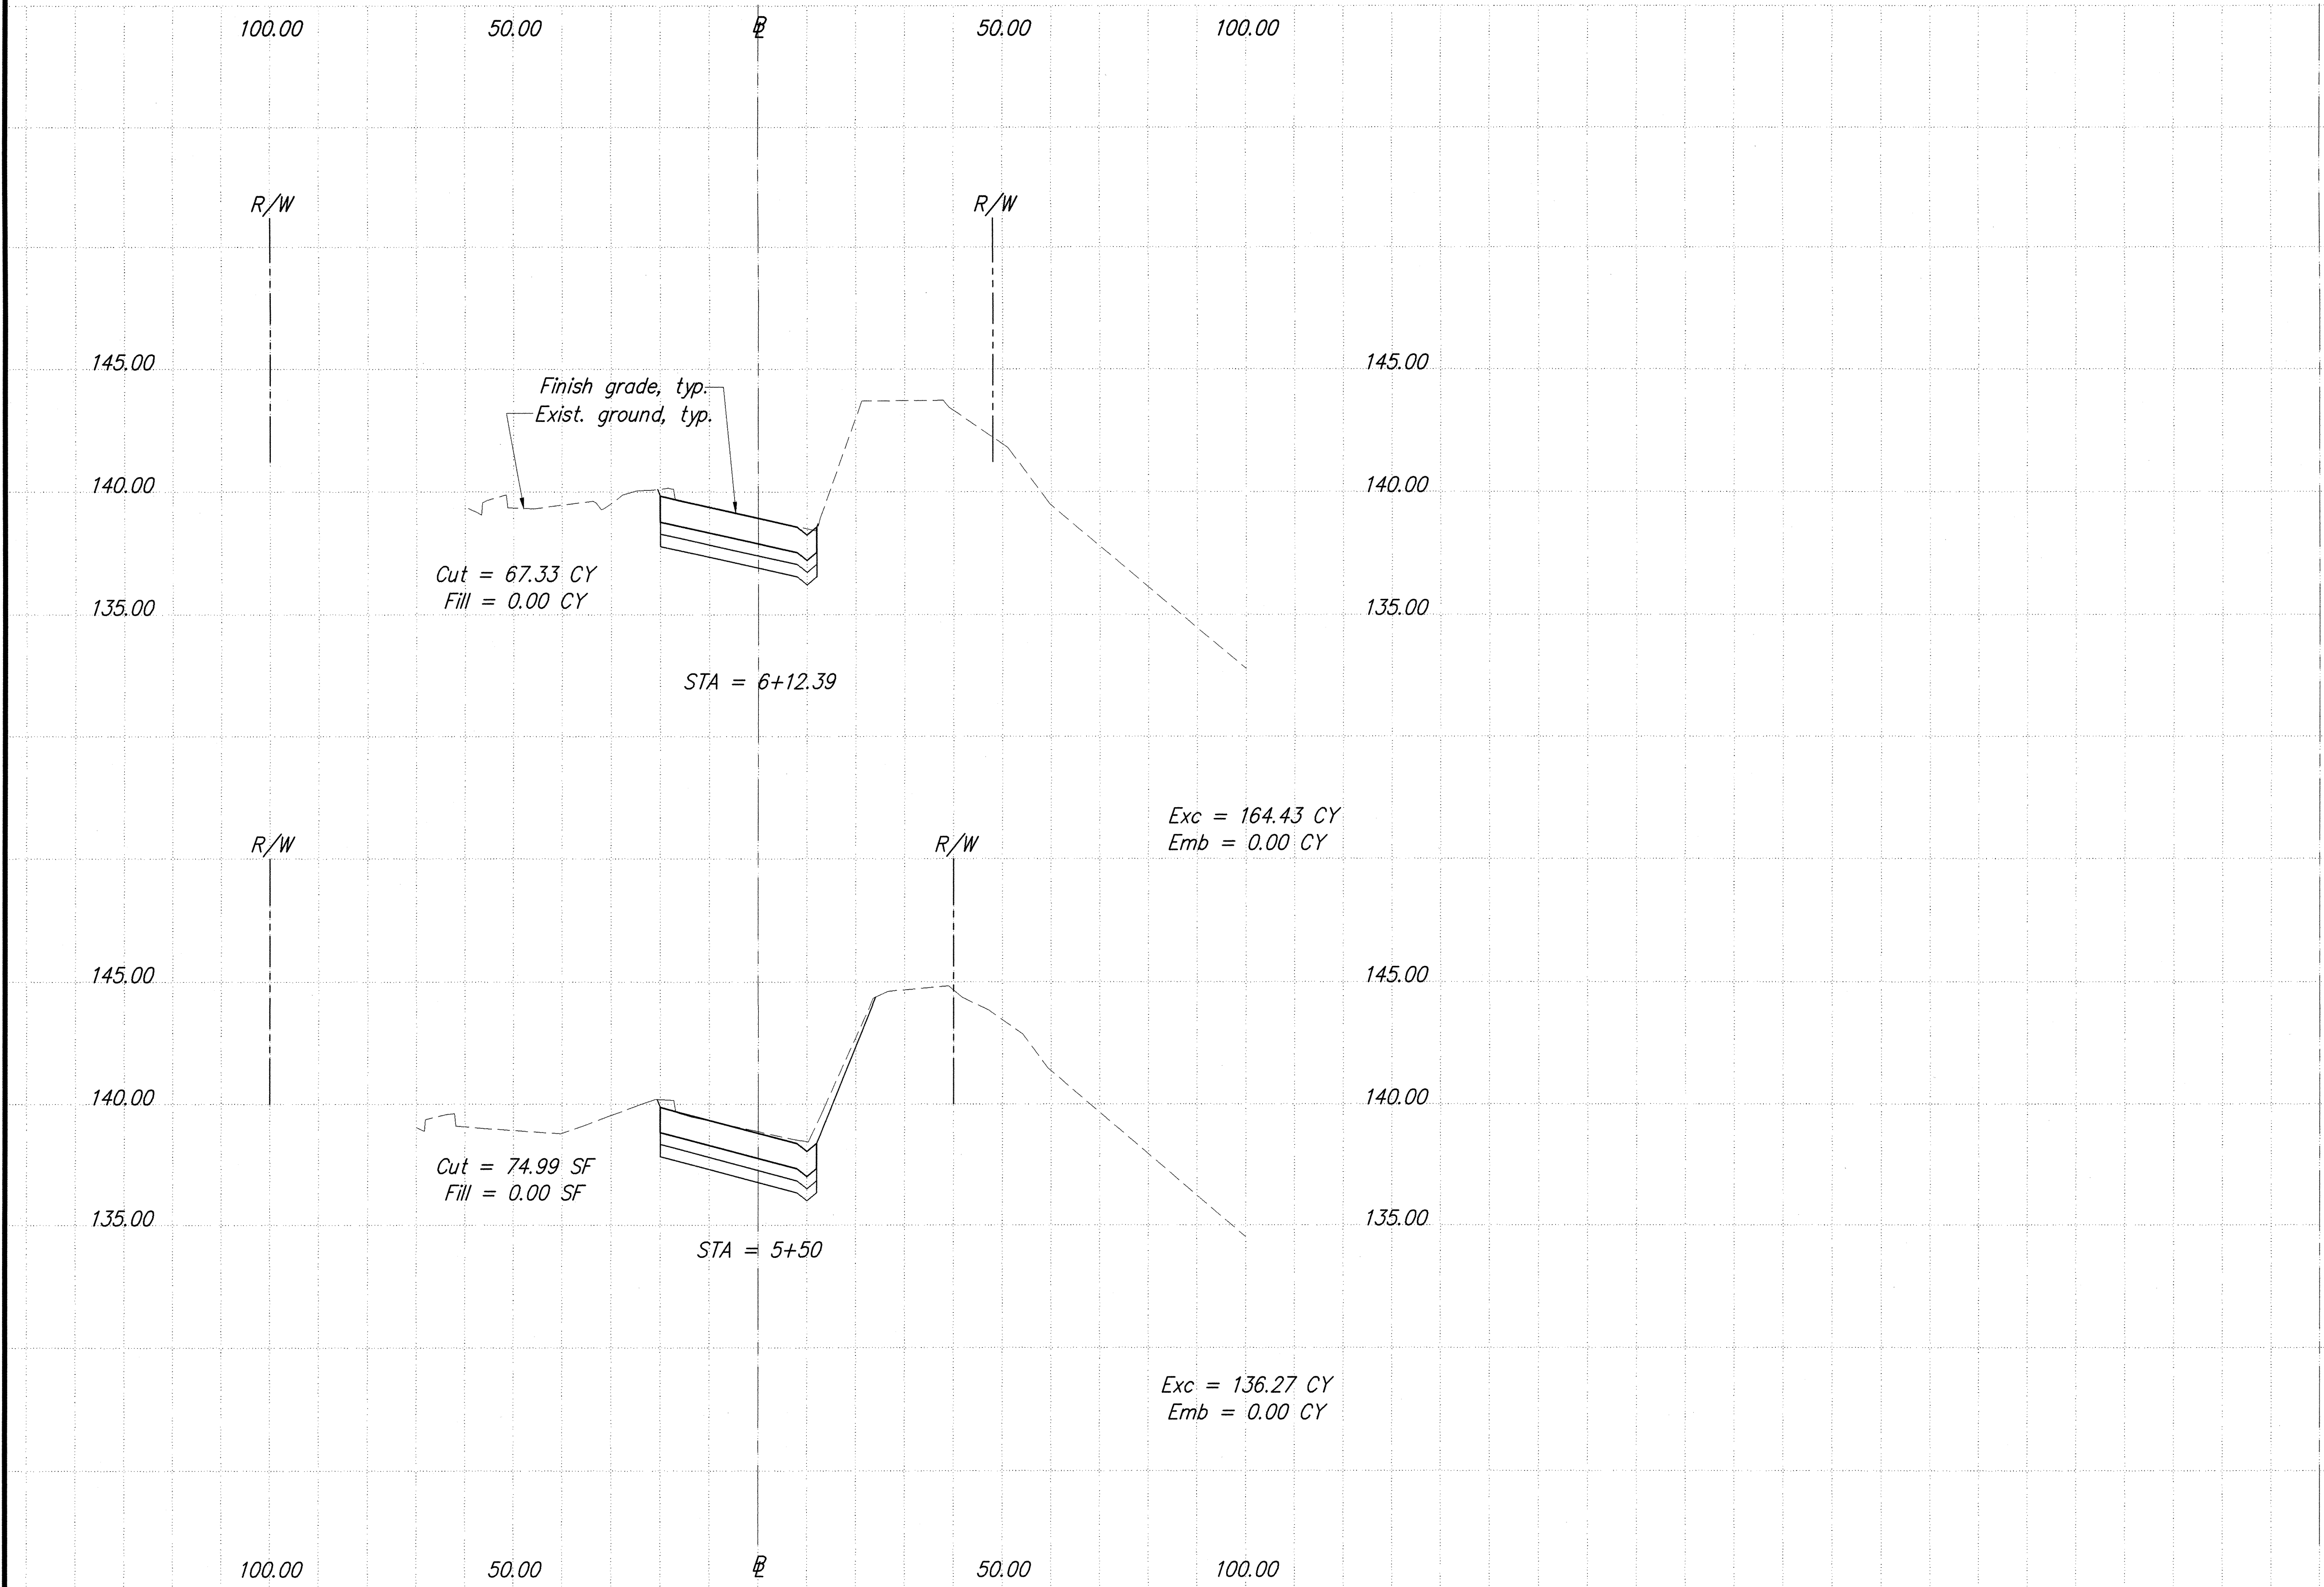

ORIGINAL PLAN	SURVEY PLOTTED BY	DATE
NOTE BOOK	DRAWN BY	4/03
No.	DESIGNED BY	4/03
	CHECKED BY	4/03

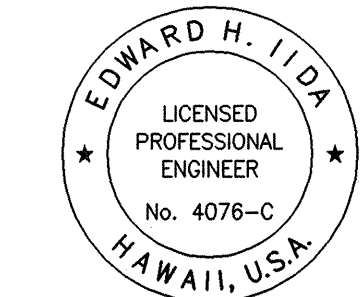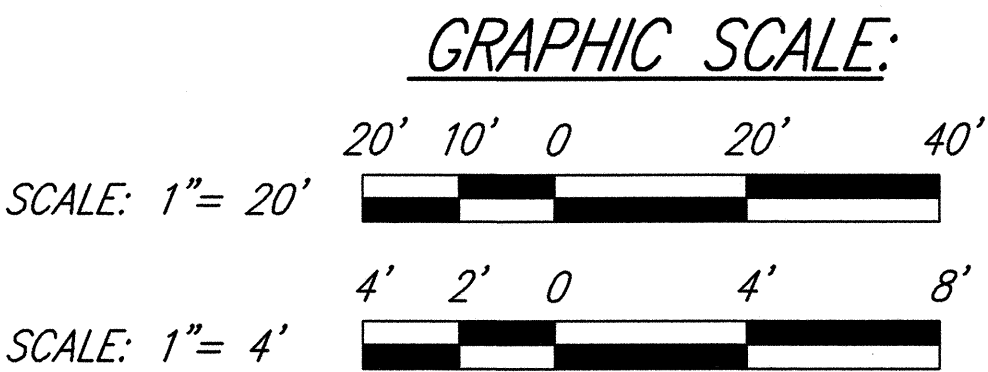

THIS WORK WAS PREPARED BY ME OR UNDER MY SUPERVISION

Edward H. Iida


EDWARD H. IIDA
LICENSED PROFESSIONAL ENGINEER
No. 4076-C
HAWAII, U.S.A.

EDWARD H. IIDA
EDWARD H. IIDA & ASSOCIATES



STATE OF HAWAII
DEPARTMENT OF TRANSPORTATION
HIGHWAYS DIVISION
RAMP MA CROSS SECTIONS - 3

INTERSTATE ROUTE H-1 REHABILITATION
Vicinity Of Makakilo Interchange
Project No. H1A-01-02M
Scale: As Noted Date: April 2003
SHEET No. C-36 OF 42 SHEETS

FED. ROAD DIST. NO.	STATE	PROJ. NO.	FISCAL YEAR	SHEET NO.	TOTAL SHEETS
HAWAII	HAWAII	H1A-01-02M	2003	39	88

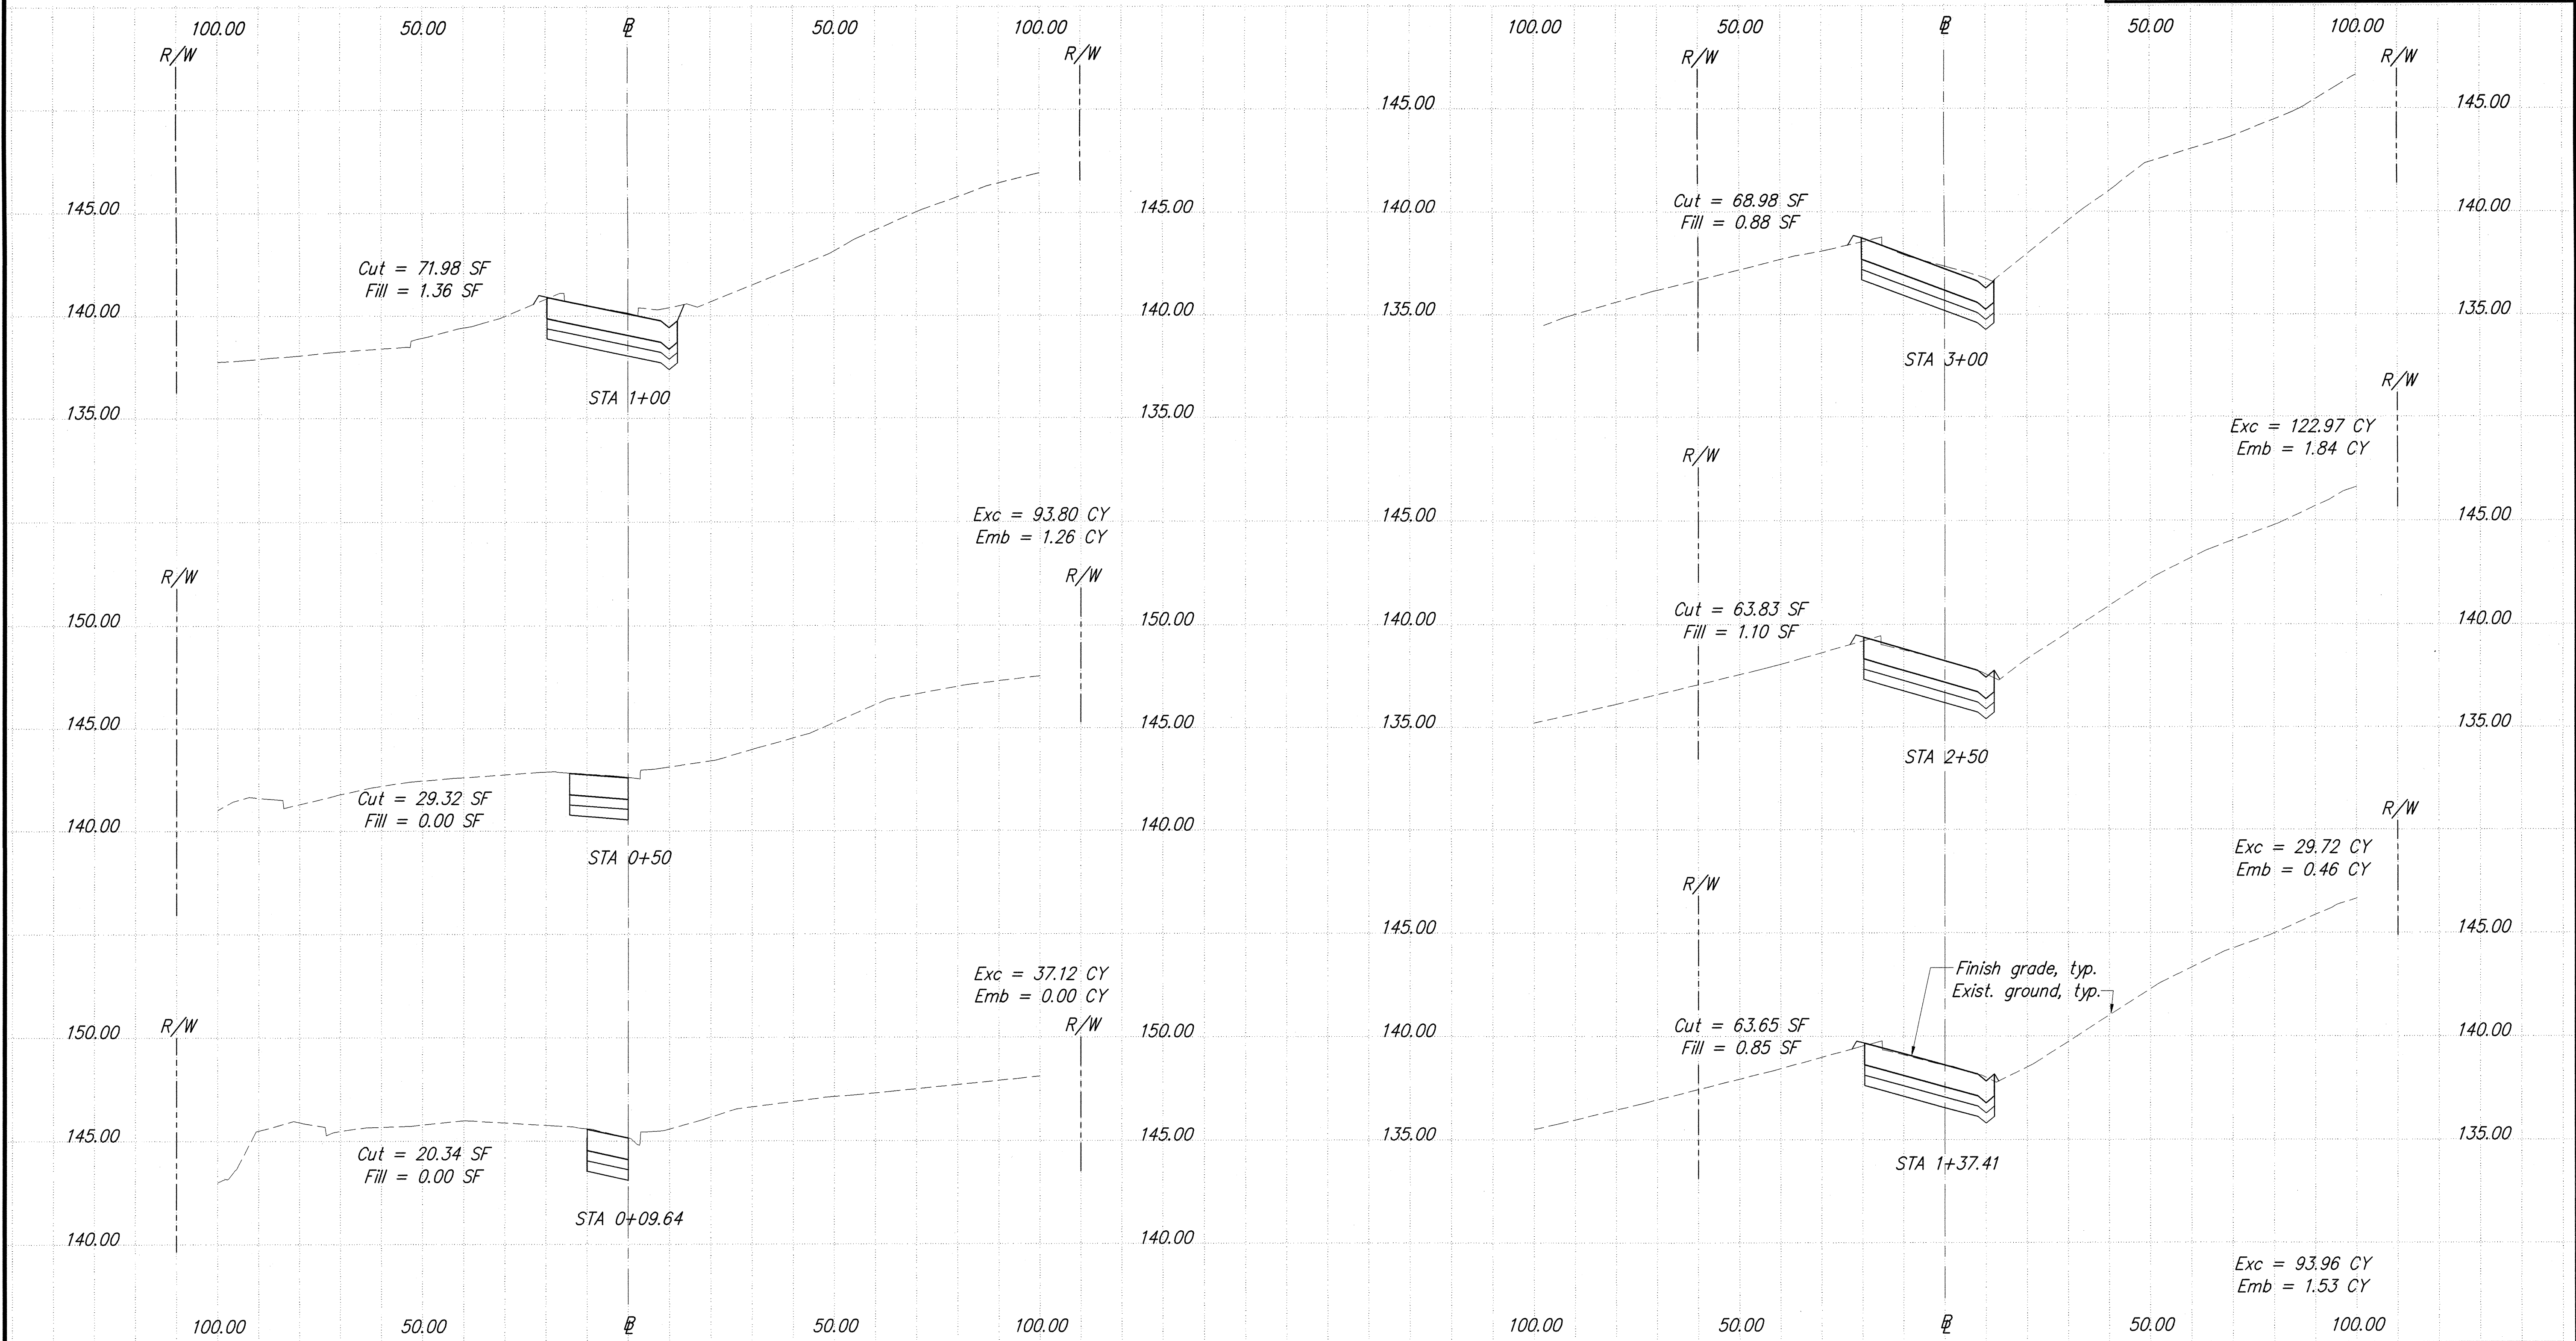

ORIGINAL PLAN NOTE BOOK No.	SURVEY PLOTTED BY	DATE
	DRAWN BY	4/02
	DESIGNED BY	4/02
	CHECKED BY	4/02

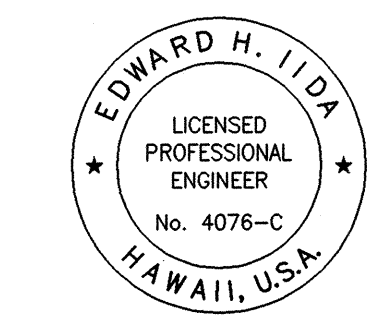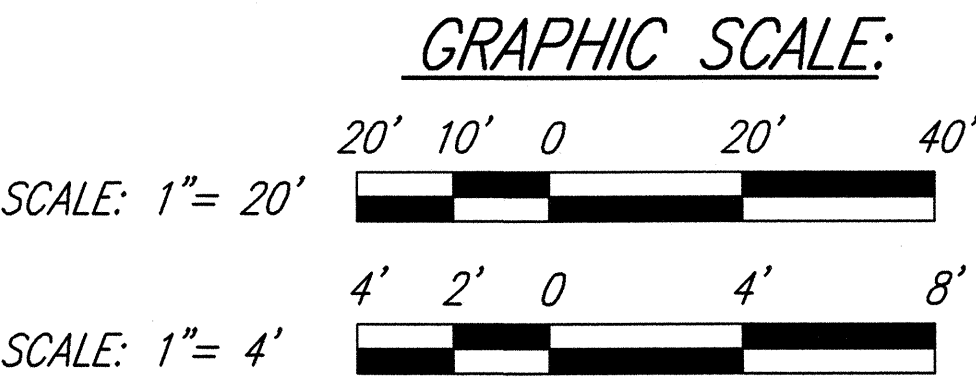

THIS WORK WAS PREPARED BY ME OR UNDER MY SUPERVISION


Edward H. Iida

MITSUNAGA & ASSOCIATES



STATE OF HAWAII
DEPARTMENT OF TRANSPORTATION
HIGHWAYS DIVISION
RAMP MB CROSS SECTIONS - 1

INTERSTATE ROUTE H-1 REHABILITATION
Vicinity Of Makakilo Interchange
Project No. H1A-01-02M
Scale: As Noted Date: April 2003
SHEET No. C-37 OF 42 SHEETS

FED. ROAD DIST. NO.	STATE	PROJ. NO.	FISCAL YEAR	SHEET NO.	TOTAL SHEETS
HAWAII	HAWAII	H1A-01-02M	2003	40	88

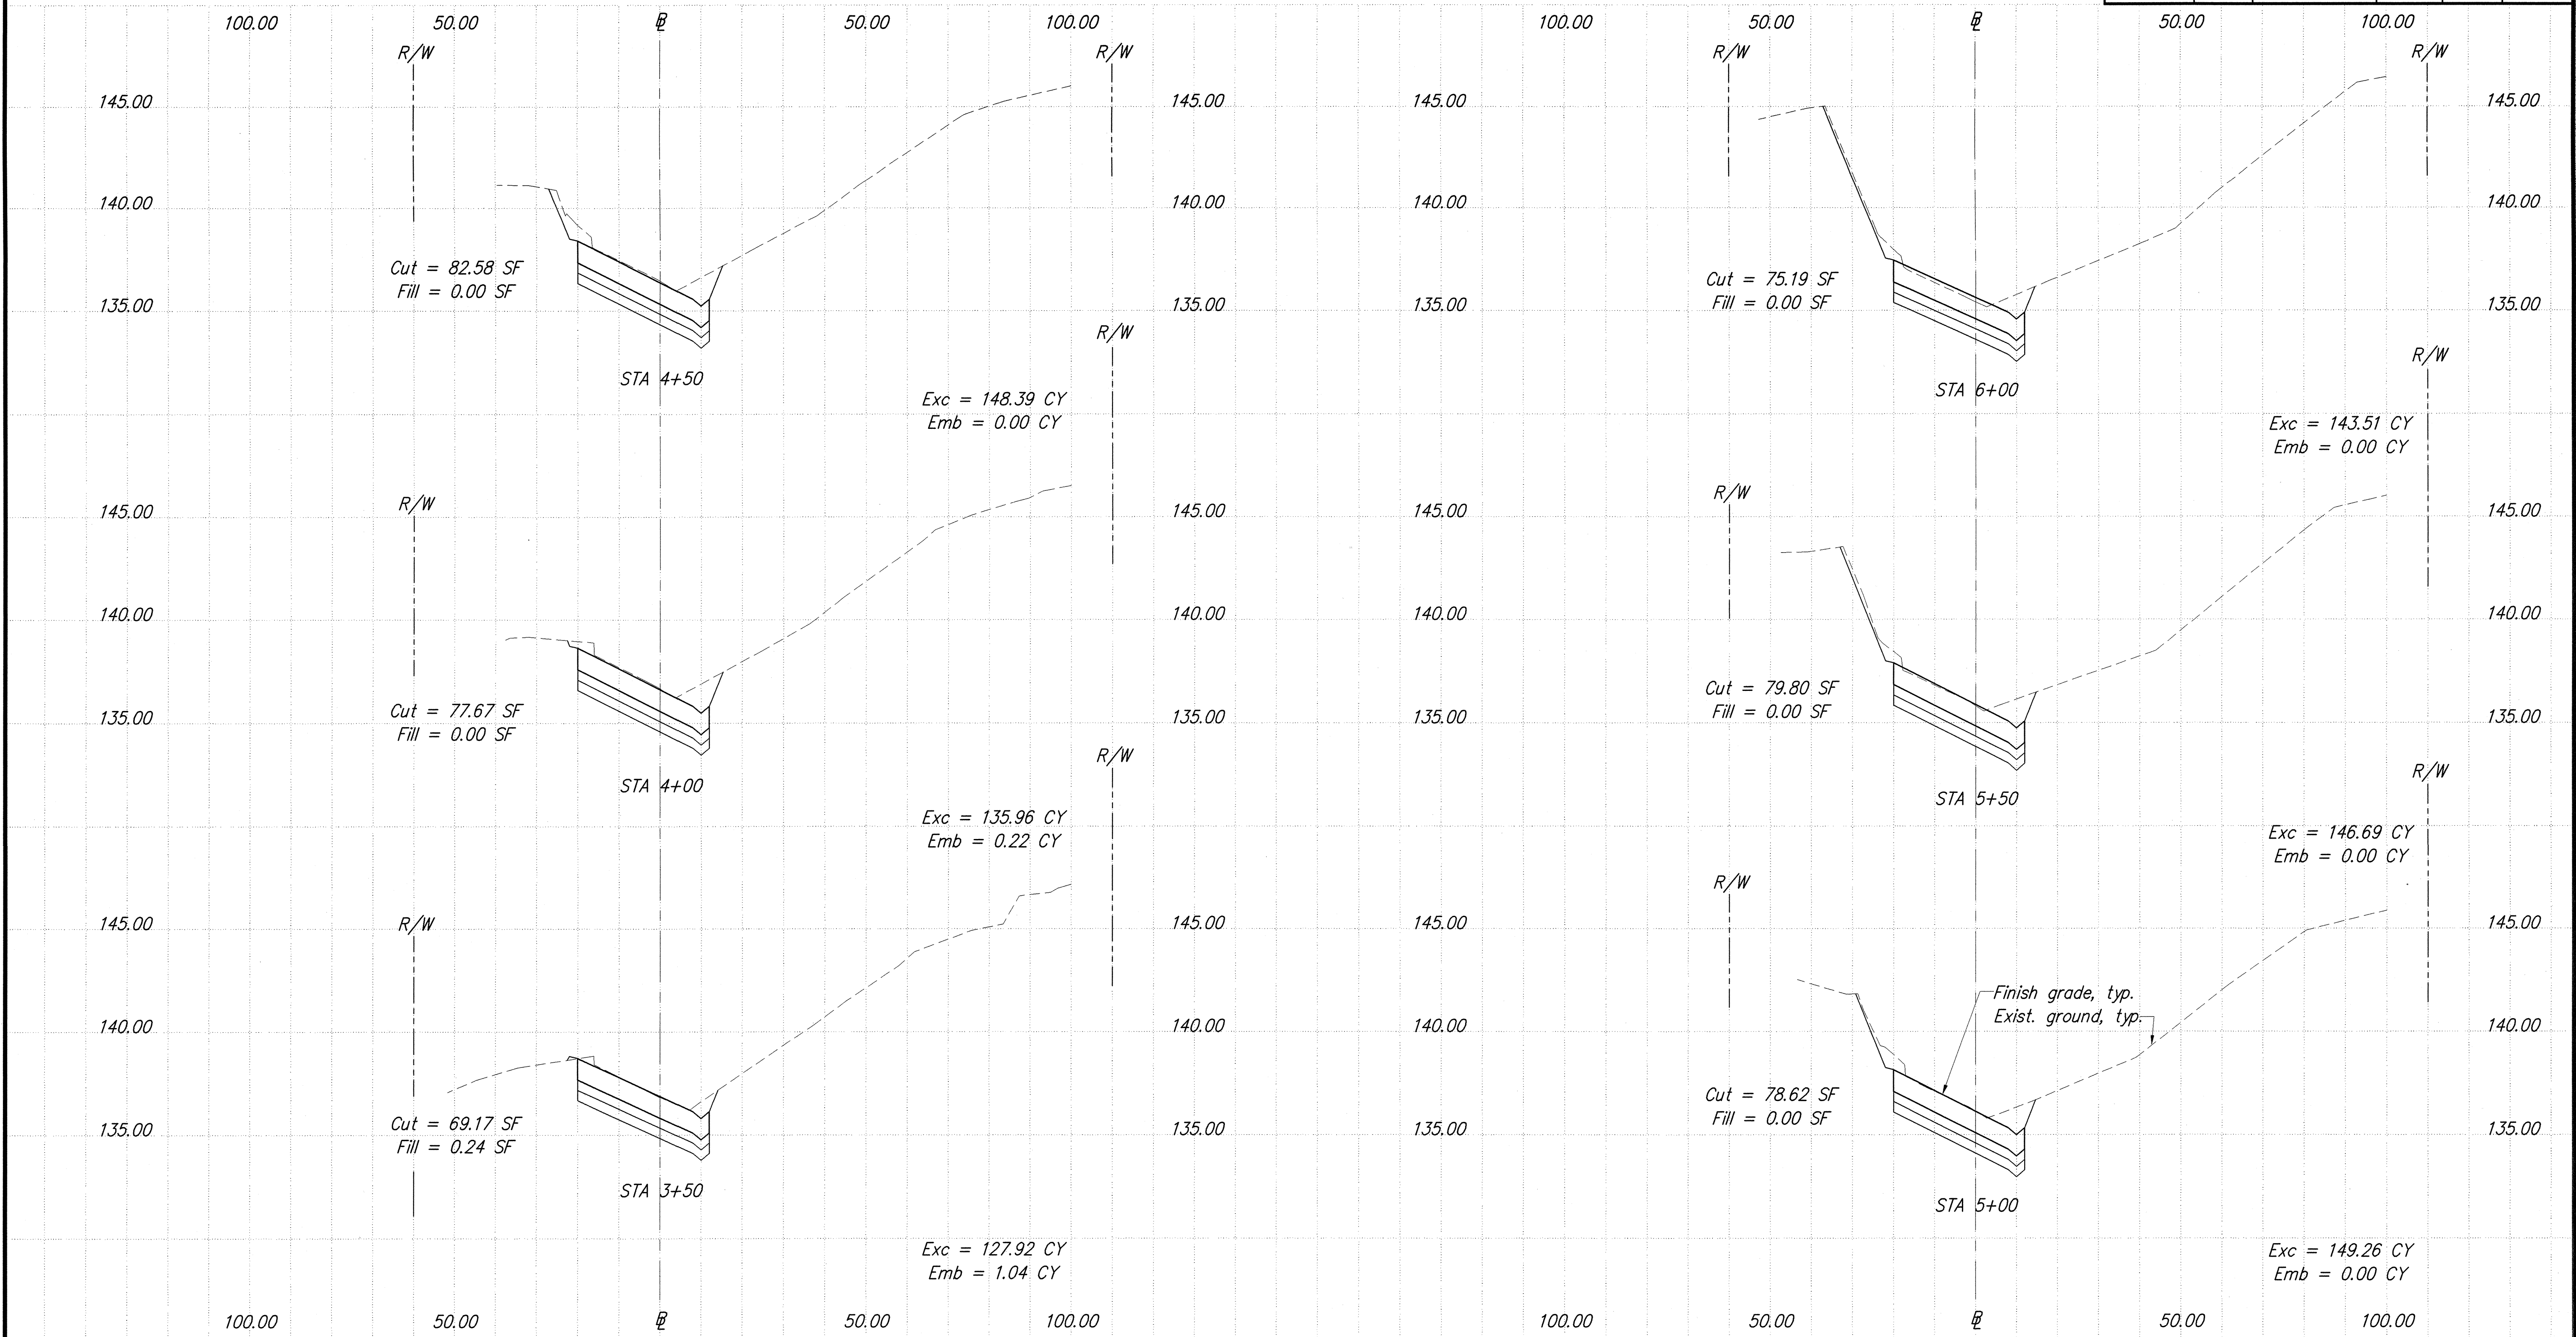

SURVEY PLOTTED BY	DATE
DRAWN BY	1/02
TRACED BY	
CHECKED BY	
NOTE BOOK	
NO.	

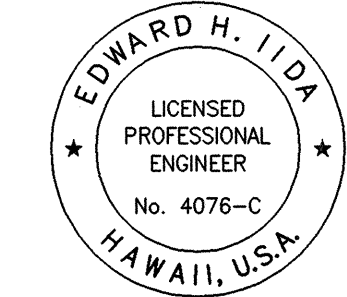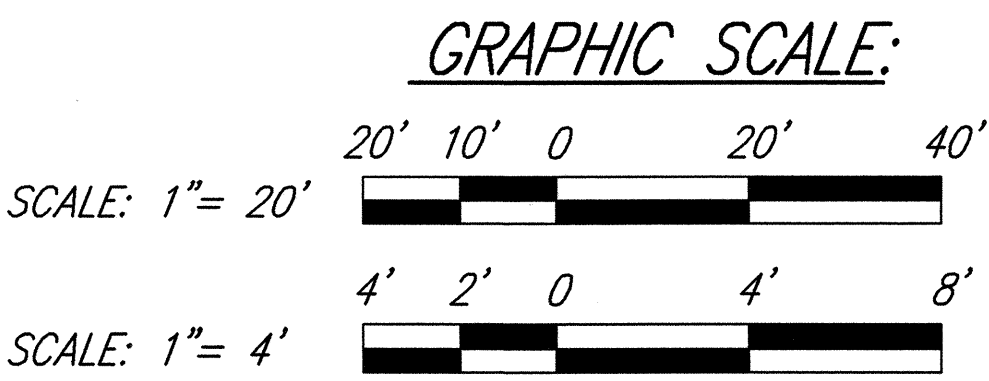

THIS WORK WAS PREPARED BY ME OR UNDER MY SUPERVISION

Edward H. Iida

MITSUNAGA & ASSOCIATES

STATE OF HAWAII
DEPARTMENT OF TRANSPORTATION
HIGHWAYS DIVISION


RAMP MB CROSS SECTIONS - 2

INTERSTATE ROUTE H-1 REHABILITATION
Vicinity Of Makakilo Interchange
Project No. H1A-01-02M



Scale: As Noted Date: April 2003

SHEET No. C-38 OF 42 SHEETS

FED. ROAD DIST. NO.	STATE	PROJ. NO.	FISCAL YEAR	SHEET NO.	TOTAL SHEETS
HAWAII	HAWAII	H1A-01-02M	2003	41	88

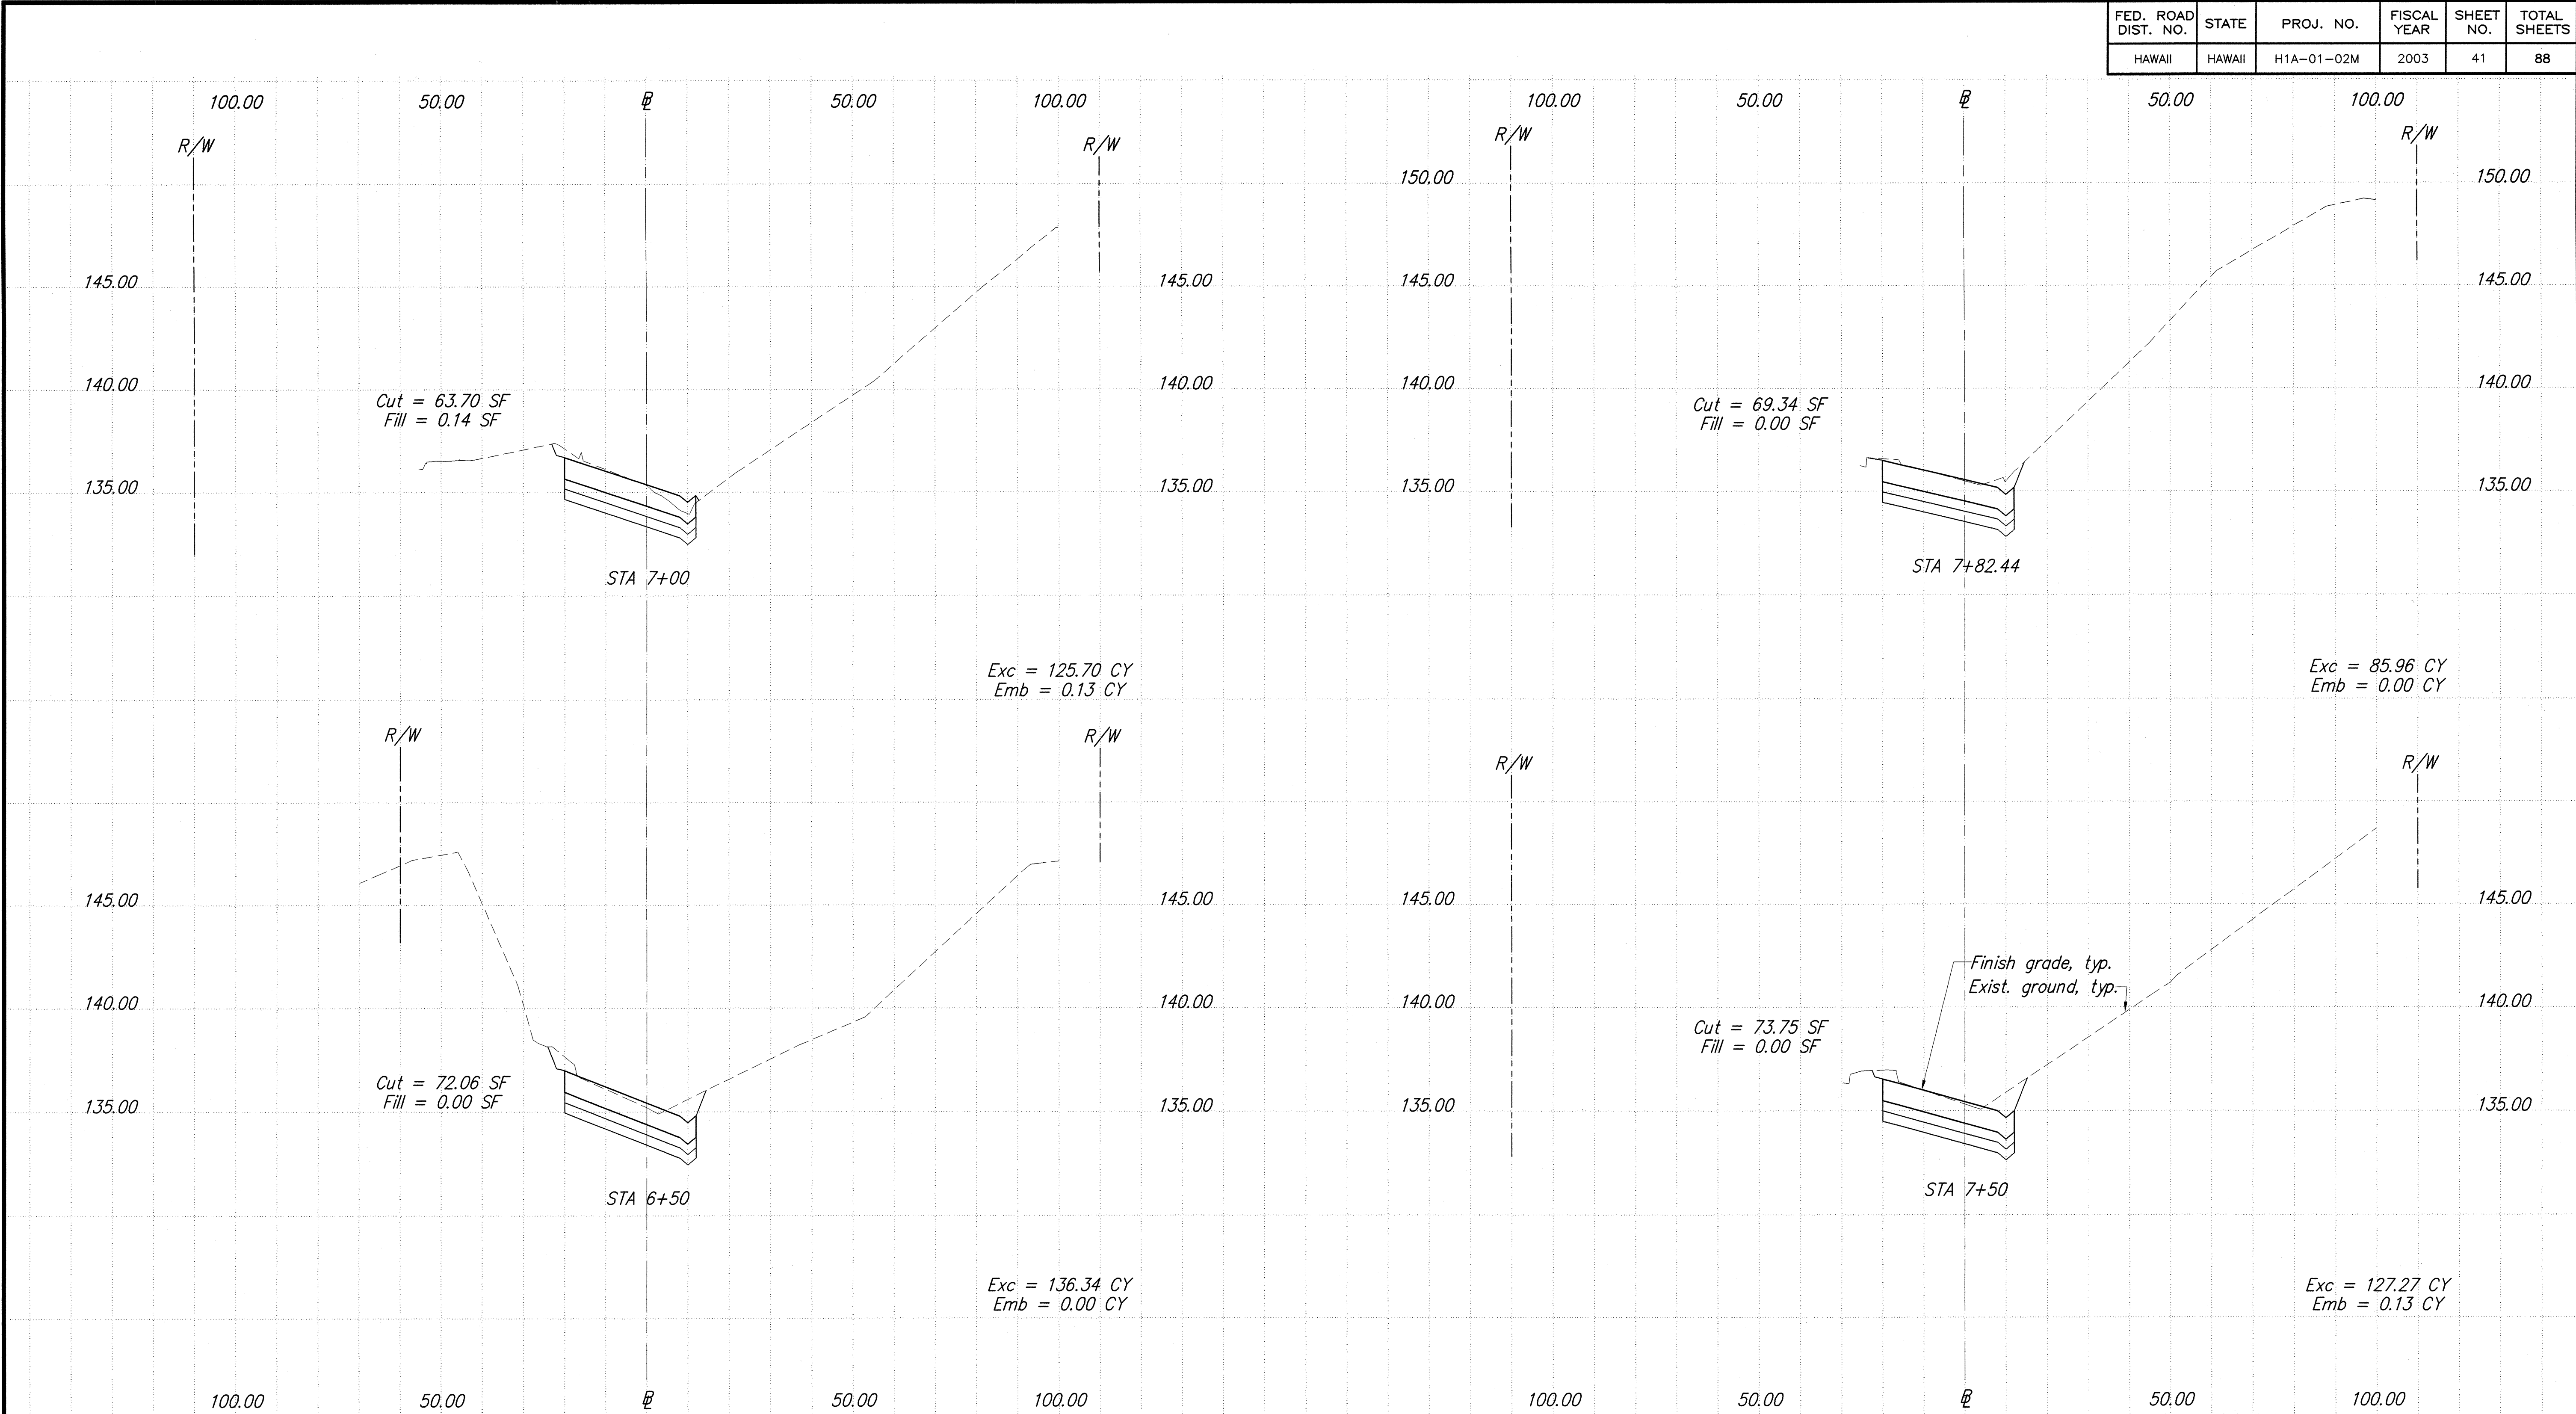


SURVEY PLOTTED BY	DATE
DRAWN BY	4/02
TRACED BY	4/02
QUANTITIES BY	4/02
CHECKED BY	4/02

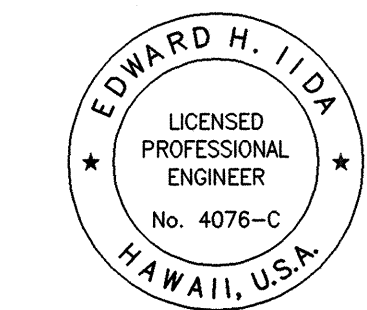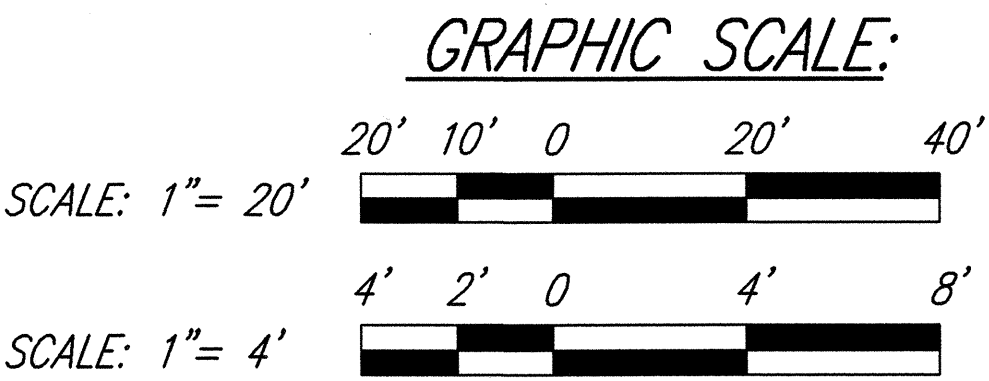



THIS WORK WAS PREPARED BY ME OR
UNDER MY SUPERVISION
Edward H. Iida
MITSUNAGA & ASSOCIATES

STATE OF HAWAII
DEPARTMENT OF TRANSPORTATION
HIGHWAYS DIVISION
RAMP MB CROSS SECTIONS - 3
INTERSTATE ROUTE H-1 REHABILITATION
Vicinity Of Makakilo Interchange
Project No. H1A-01-02M
Scale: As Noted Date: April 2003
SHEET No. C-39 OF 42 SHEETS

FED. ROAD DIST. NO.	STATE	PROJ. NO.	FISCAL YEAR	SHEET NO.	TOTAL SHEETS
HAWAII	HAWAII	H1A-01-02M	2003	42	88

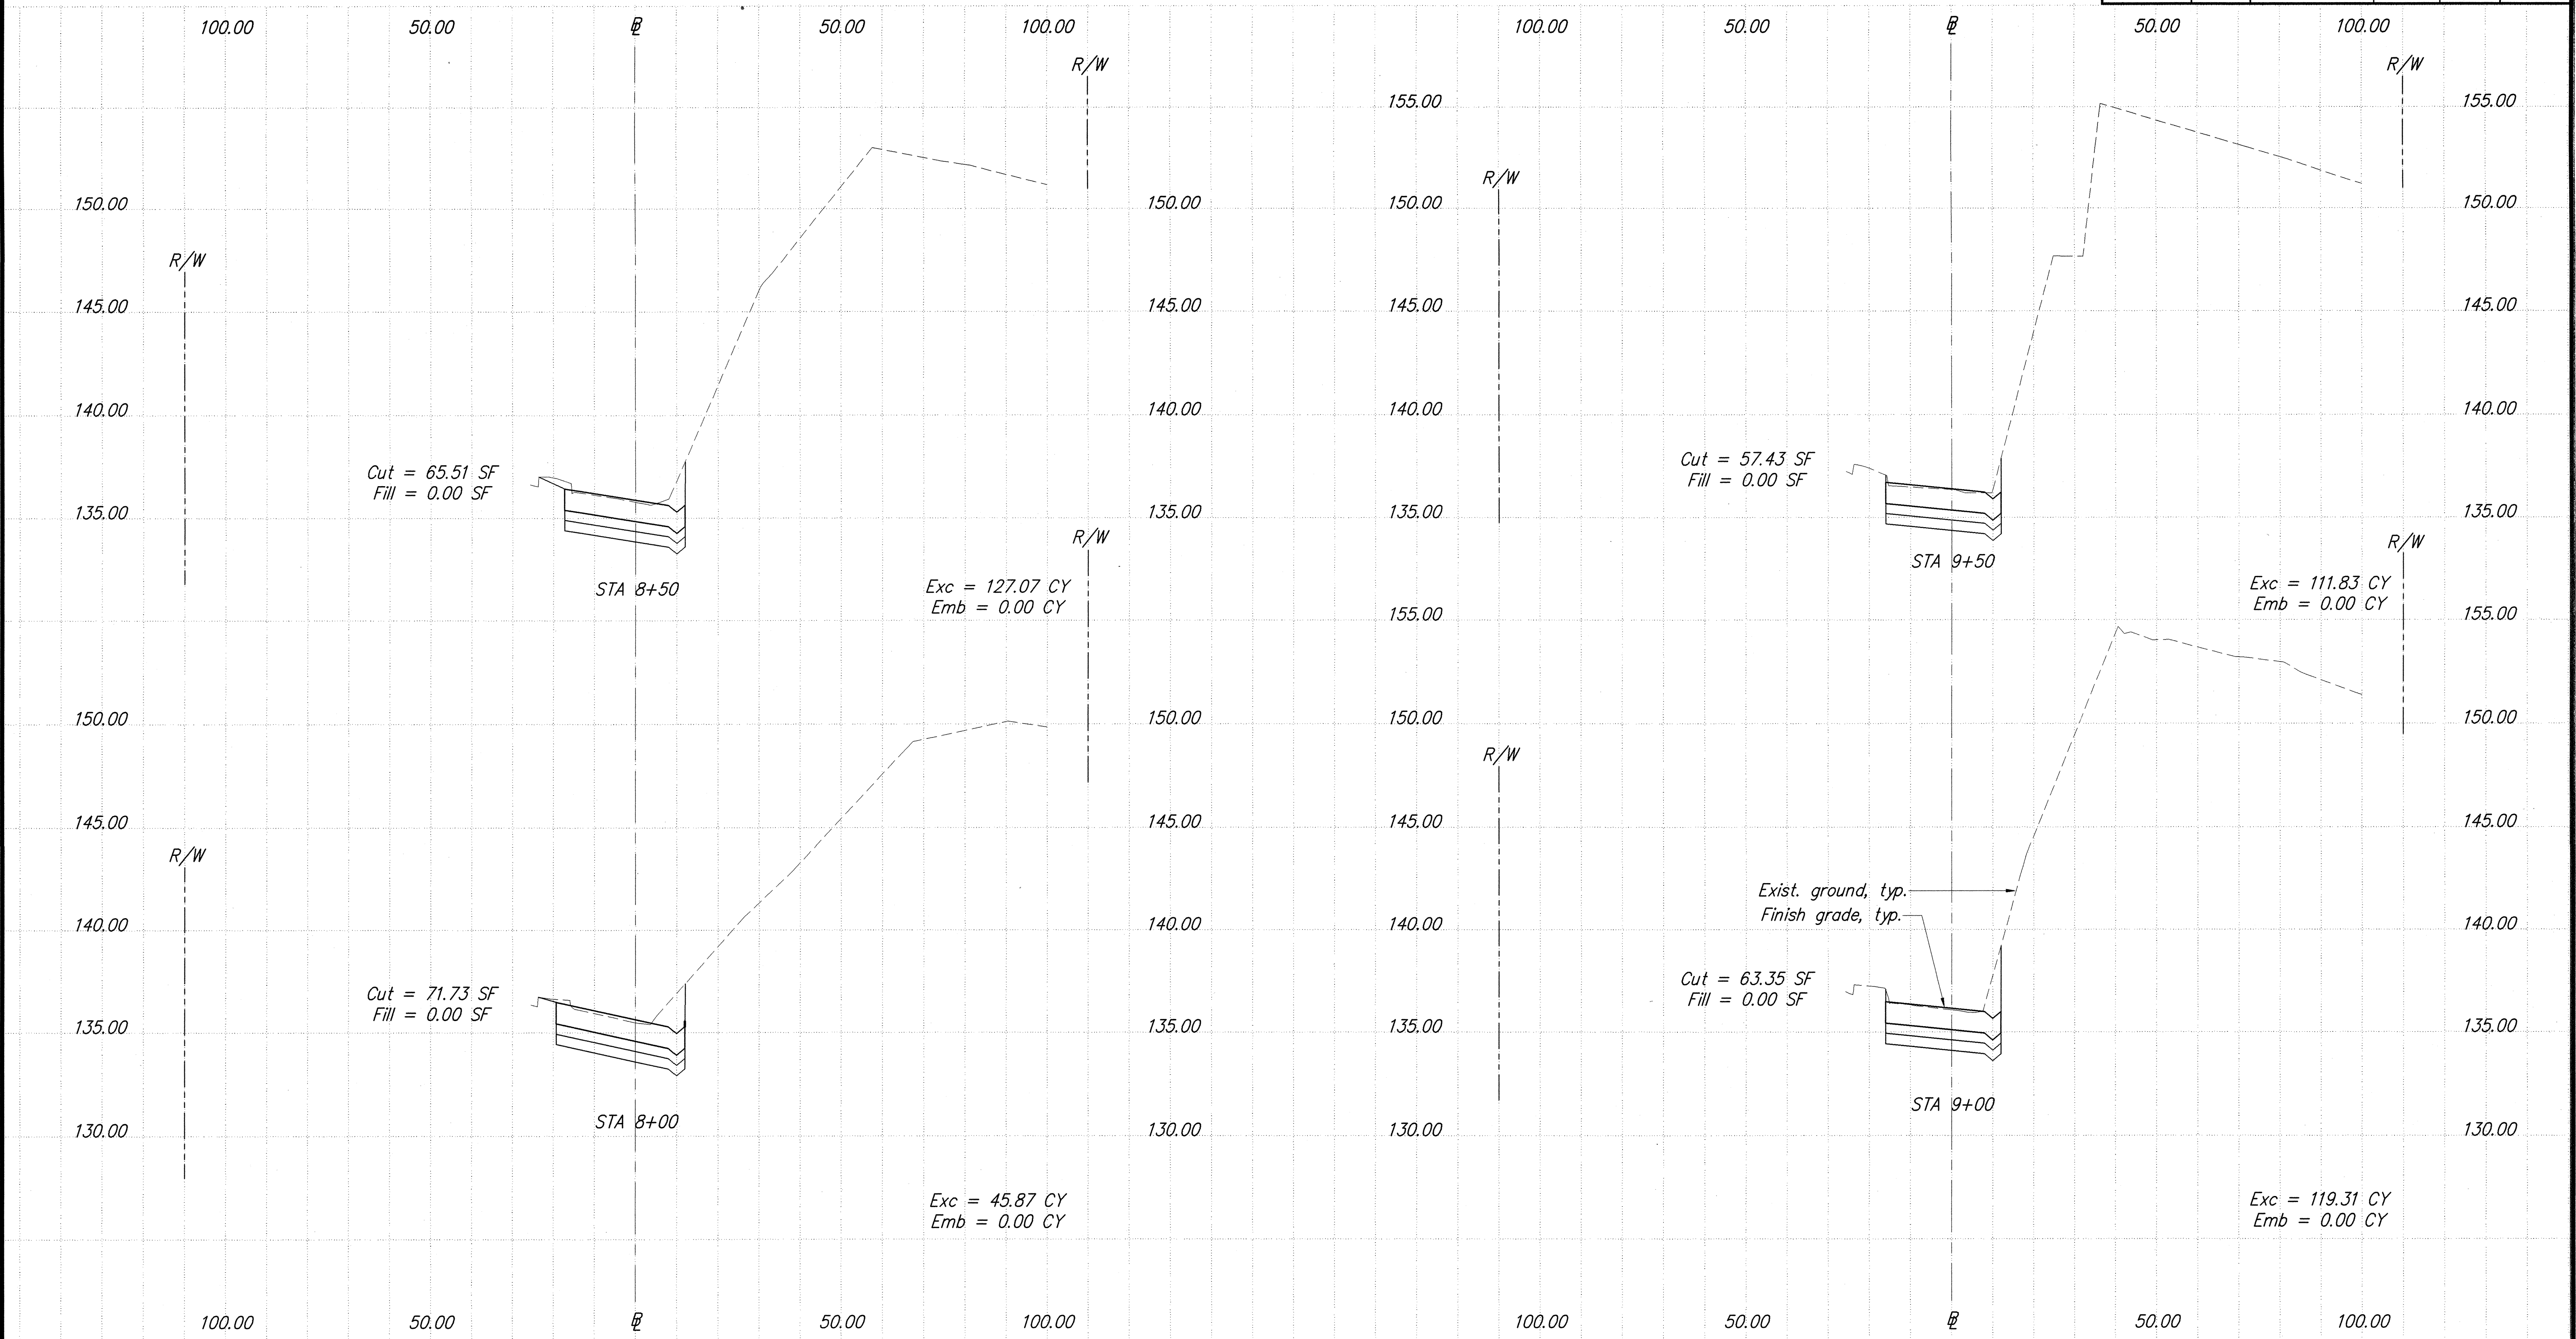

SURVEY PLOTTED BY	DATE
DRAWN BY	4/02
DESIGNED BY	4/02
CHECKED BY	4/02

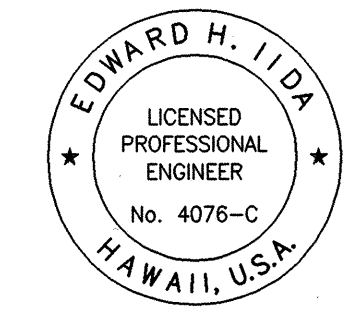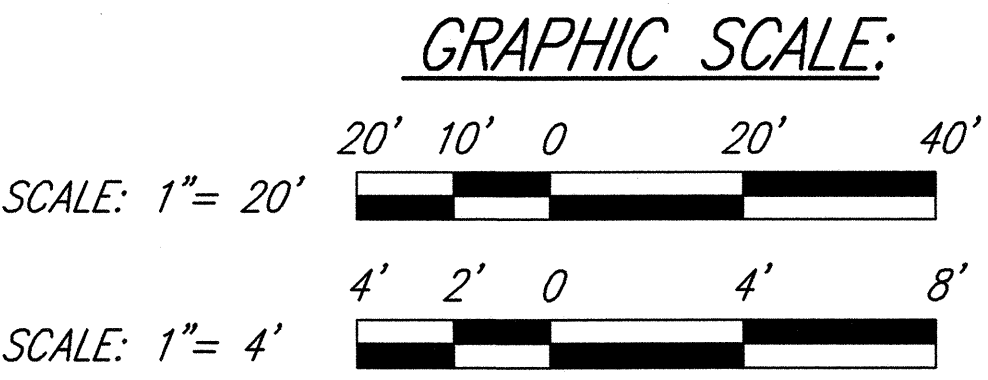

THIS WORK WAS PREPARED BY ME OR UNDER MY SUPERVISION

Edward H. Iida

MITSUNAGA & ASSOCIATES

STATE OF HAWAII
DEPARTMENT OF TRANSPORTATION
HIGHWAYS DIVISION


RAMP MB CROSS SECTIONS - 4

INTERSTATE ROUTE H-1 REHABILITATION
Vicinity Of Makakilo Interchange
Project No. H1A-01-02M

Scale: As Noted Date: April 2003



SHEET No. C-40 OF 42 SHEETS

FED. ROAD DIST. NO.	STATE	PROJ. NO.	FISCAL YEAR	SHEET NO.	TOTAL SHEETS
HAWAII	HAWAII	H1A-01-02M	2003	43	88

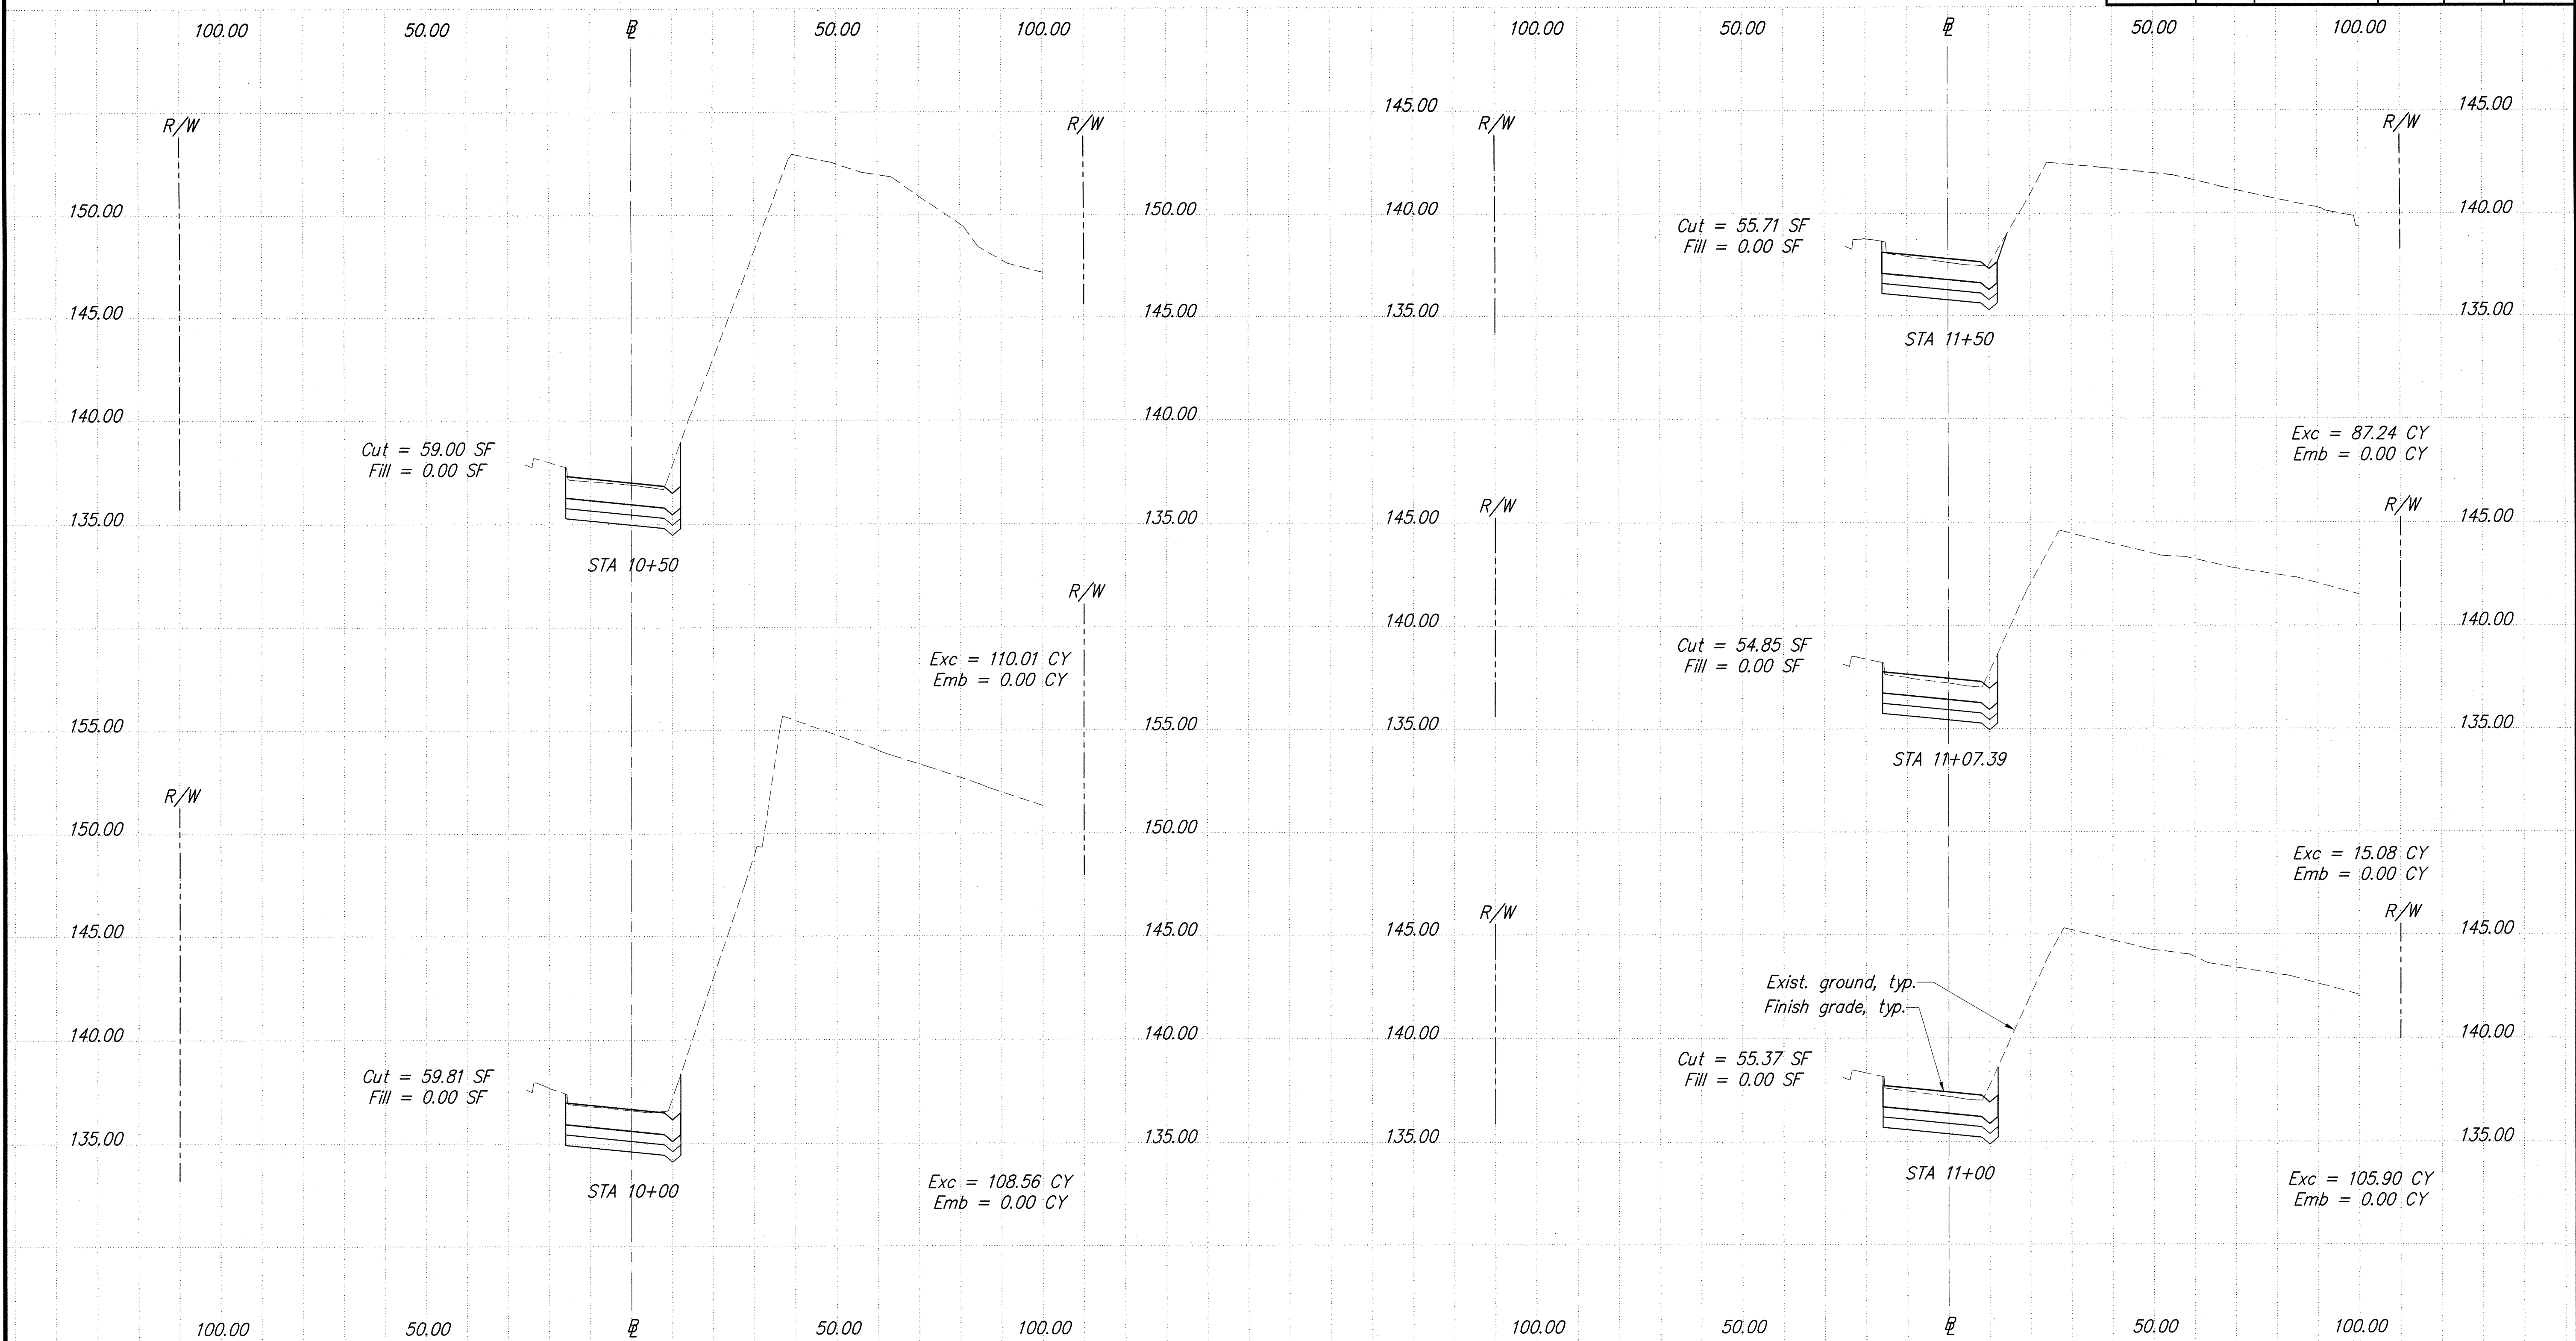

SURVEY PLOTTED BY	DATE
DRAWN BY	4/02
TRACED BY	4/02
QUANTITIES BY	4/02
CHECKED BY	4/02


GRAPHIC SCALE:

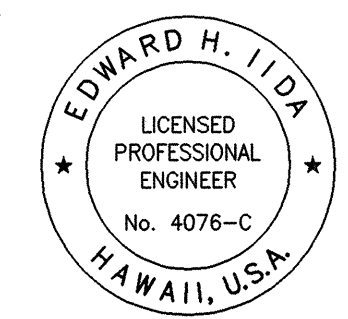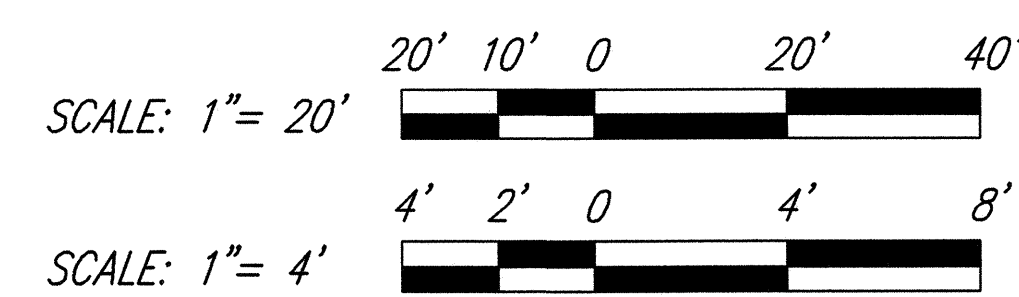



THIS WORK WAS PREPARED BY ME OR UNDER MY SUPERVISION
Edward H. Iida
 MITSUNAGA & ASSOCIATES

STATE OF HAWAII
 DEPARTMENT OF TRANSPORTATION
 HIGHWAYS DIVISION
RAMP MB CROSS SECTIONS - 5
 INTERSTATE ROUTE H-1 REHABILITATION
 Vicinity Of Makakilo Interchange
 Project No. H1A-01-02M
 Scale: As Noted Date: April 2003
 SHEET No. C-41 OF 42 SHEETS

FED. ROAD DIST. NO.	STATE	PROJ. NO.	FISCAL YEAR	SHEET NO.	TOTAL SHEETS
HAWAII	HAWAII	H1A-01-02M	2003	44	88

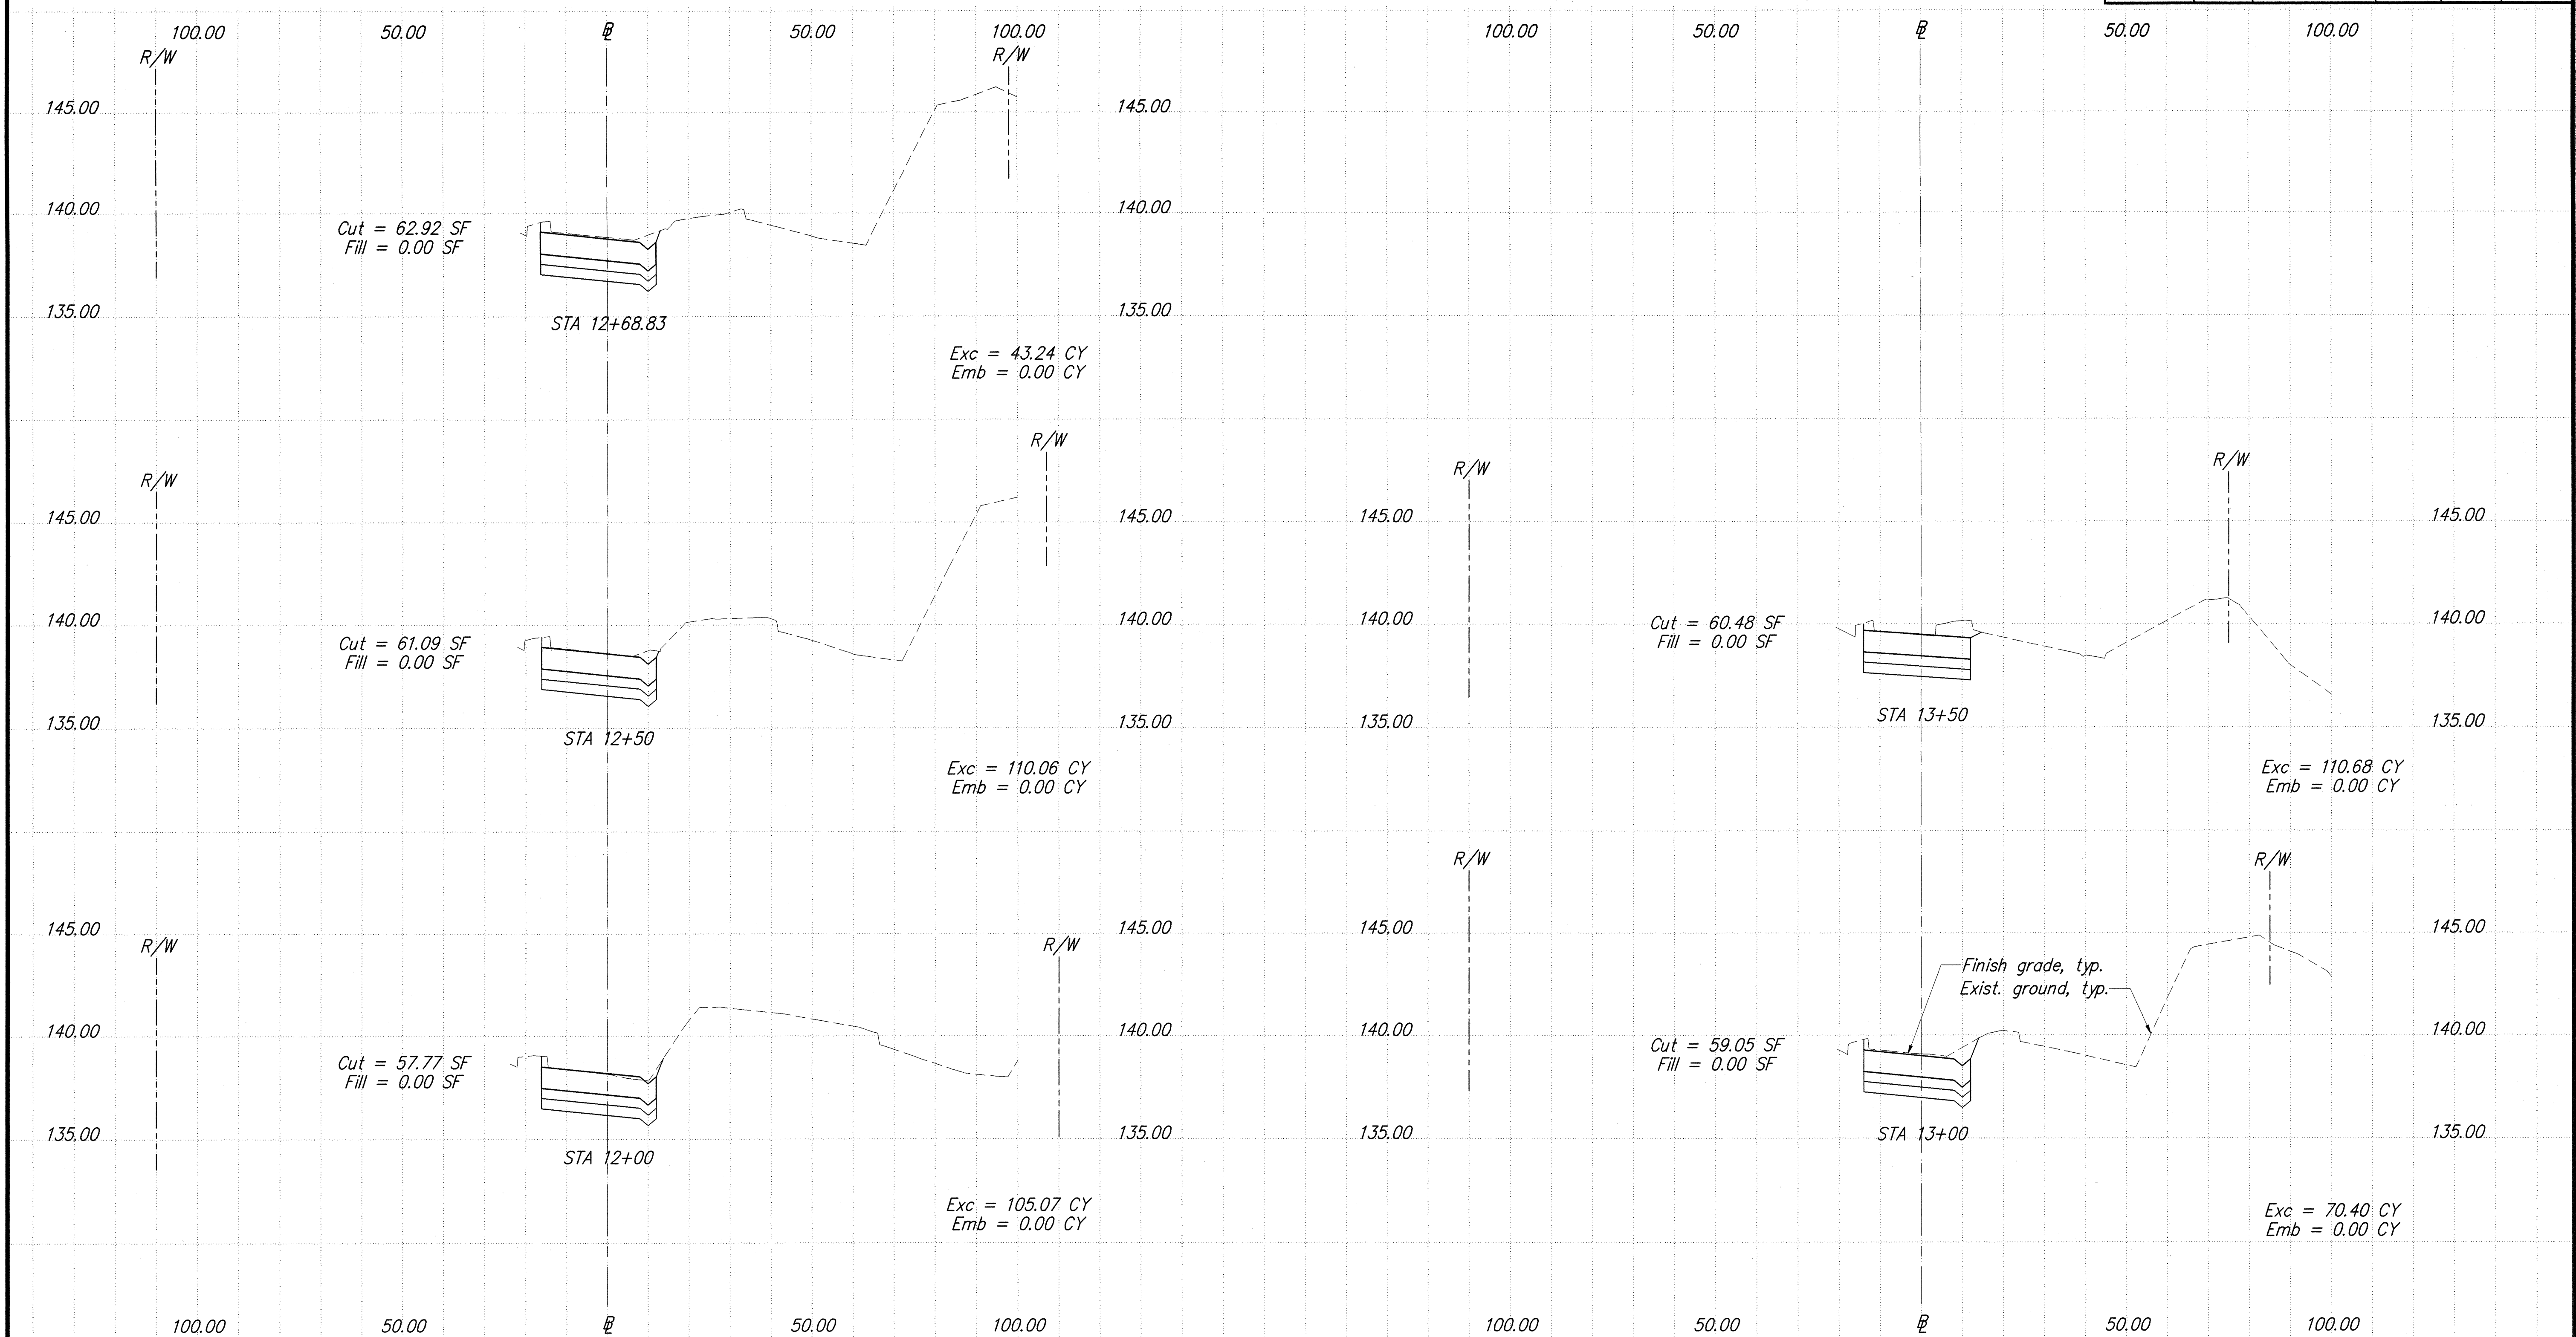

SURVEY PLOTTED BY	DATE
DRAWN BY	4/03
TRACED BY	
CHECKED BY	
DESIGNED BY	
NOTED BY	
QUANTITIES BY	
CHECKED BY	

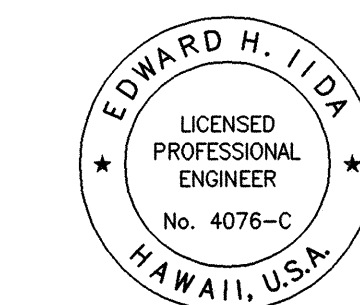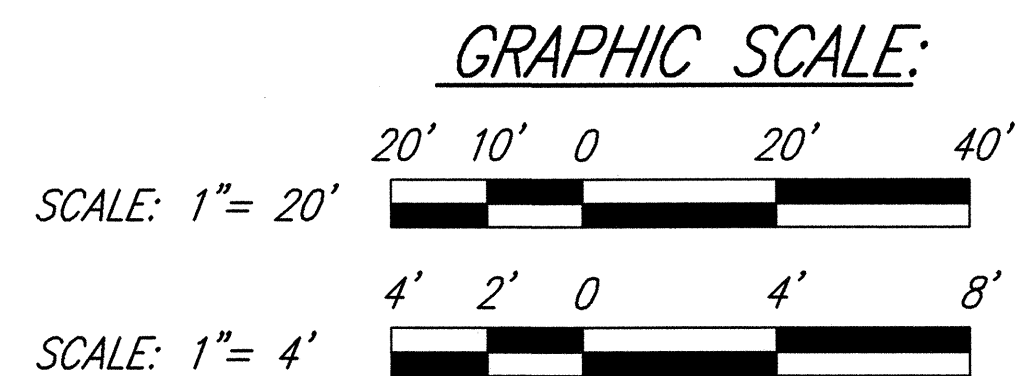

THIS WORK WAS PREPARED BY ME OR
 UNDER MY SUPERVISION
Edward H. Iida
 MITSUNAGA & ASSOCIATES

STATE OF HAWAII
 DEPARTMENT OF TRANSPORTATION
 HIGHWAYS DIVISION
RAMP MB CROSS SECTIONS - 6
 INTERSTATE ROUTE H-1 REHABILITATION
 Vicinity Of Makakilo Interchange
 Project No. H1A-01-02M
 Scale: As Noted Date: April 2003
 SHEET No. C-42 OF 42 SHEETS