


PLAN	SURVEYED	DATE	BY	NO.	NOTE BOOK	PLOTTER	ST. OF WAY CHECKED

PROFILE	SURVEYED	DATE	BY	NO.	NOTE BOOK	PLOTTER	STRUCTURE NOTATIONS CHECKED

FED. ROAD DIST. NO.	STATE	FED. AID PROJ. NO.	FISCAL YEAR	SHEET NO.	TOTAL SHEETS
HAWAII	HAW.	I-HI-1(10)	1969	2	3

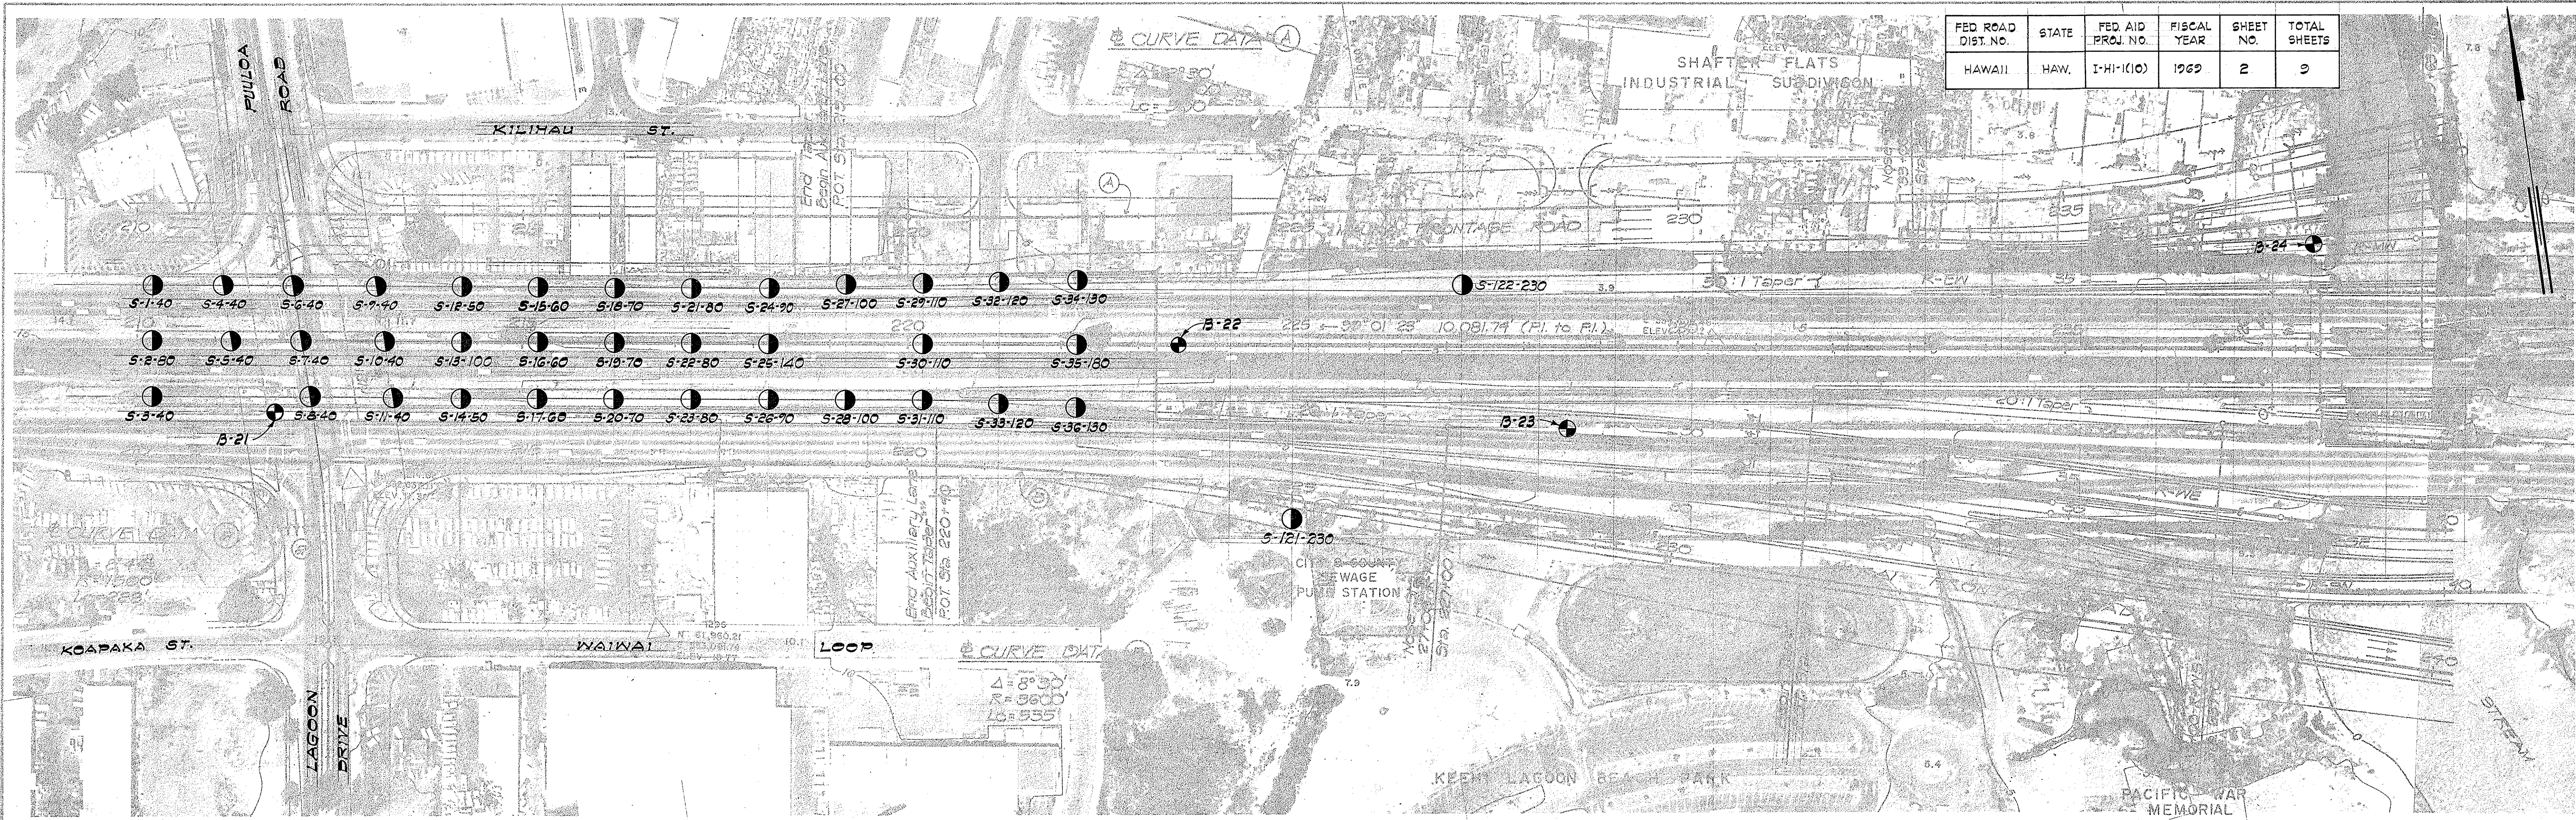


BORING LAYOUT PLAN


Scale: 1" = 100'

LEGEND

- - Borings to be done under this Contract (See Note on Sht. No. 6 regarding Phase II-A borings.)
- - Previous Borings (See Log on Sht. 5)

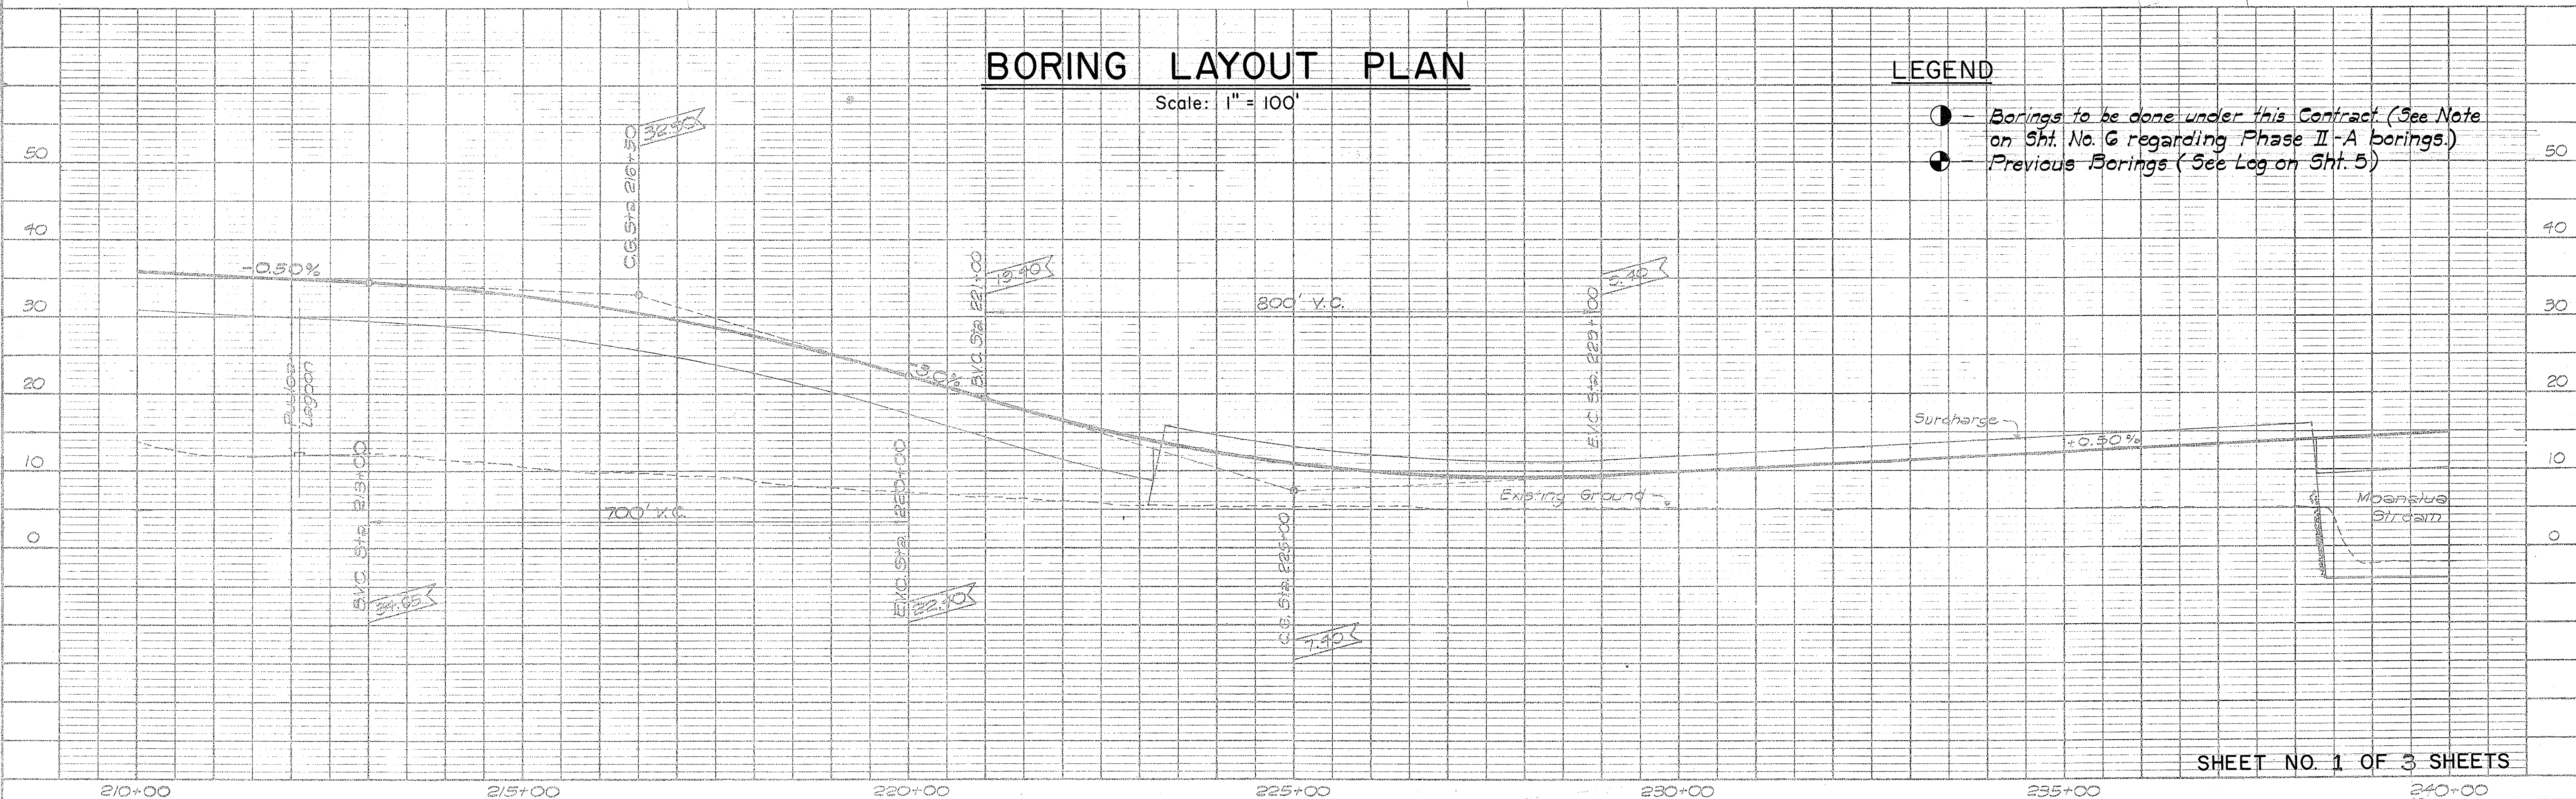

FED. ROAD DIST. NO.	STATE	FED. AID PROJ. NO.	FISCAL YEAR	SHEET NO.	TOTAL SHEETS
HAWAII	HAW.	I-HI-1(10)	1969	3	9

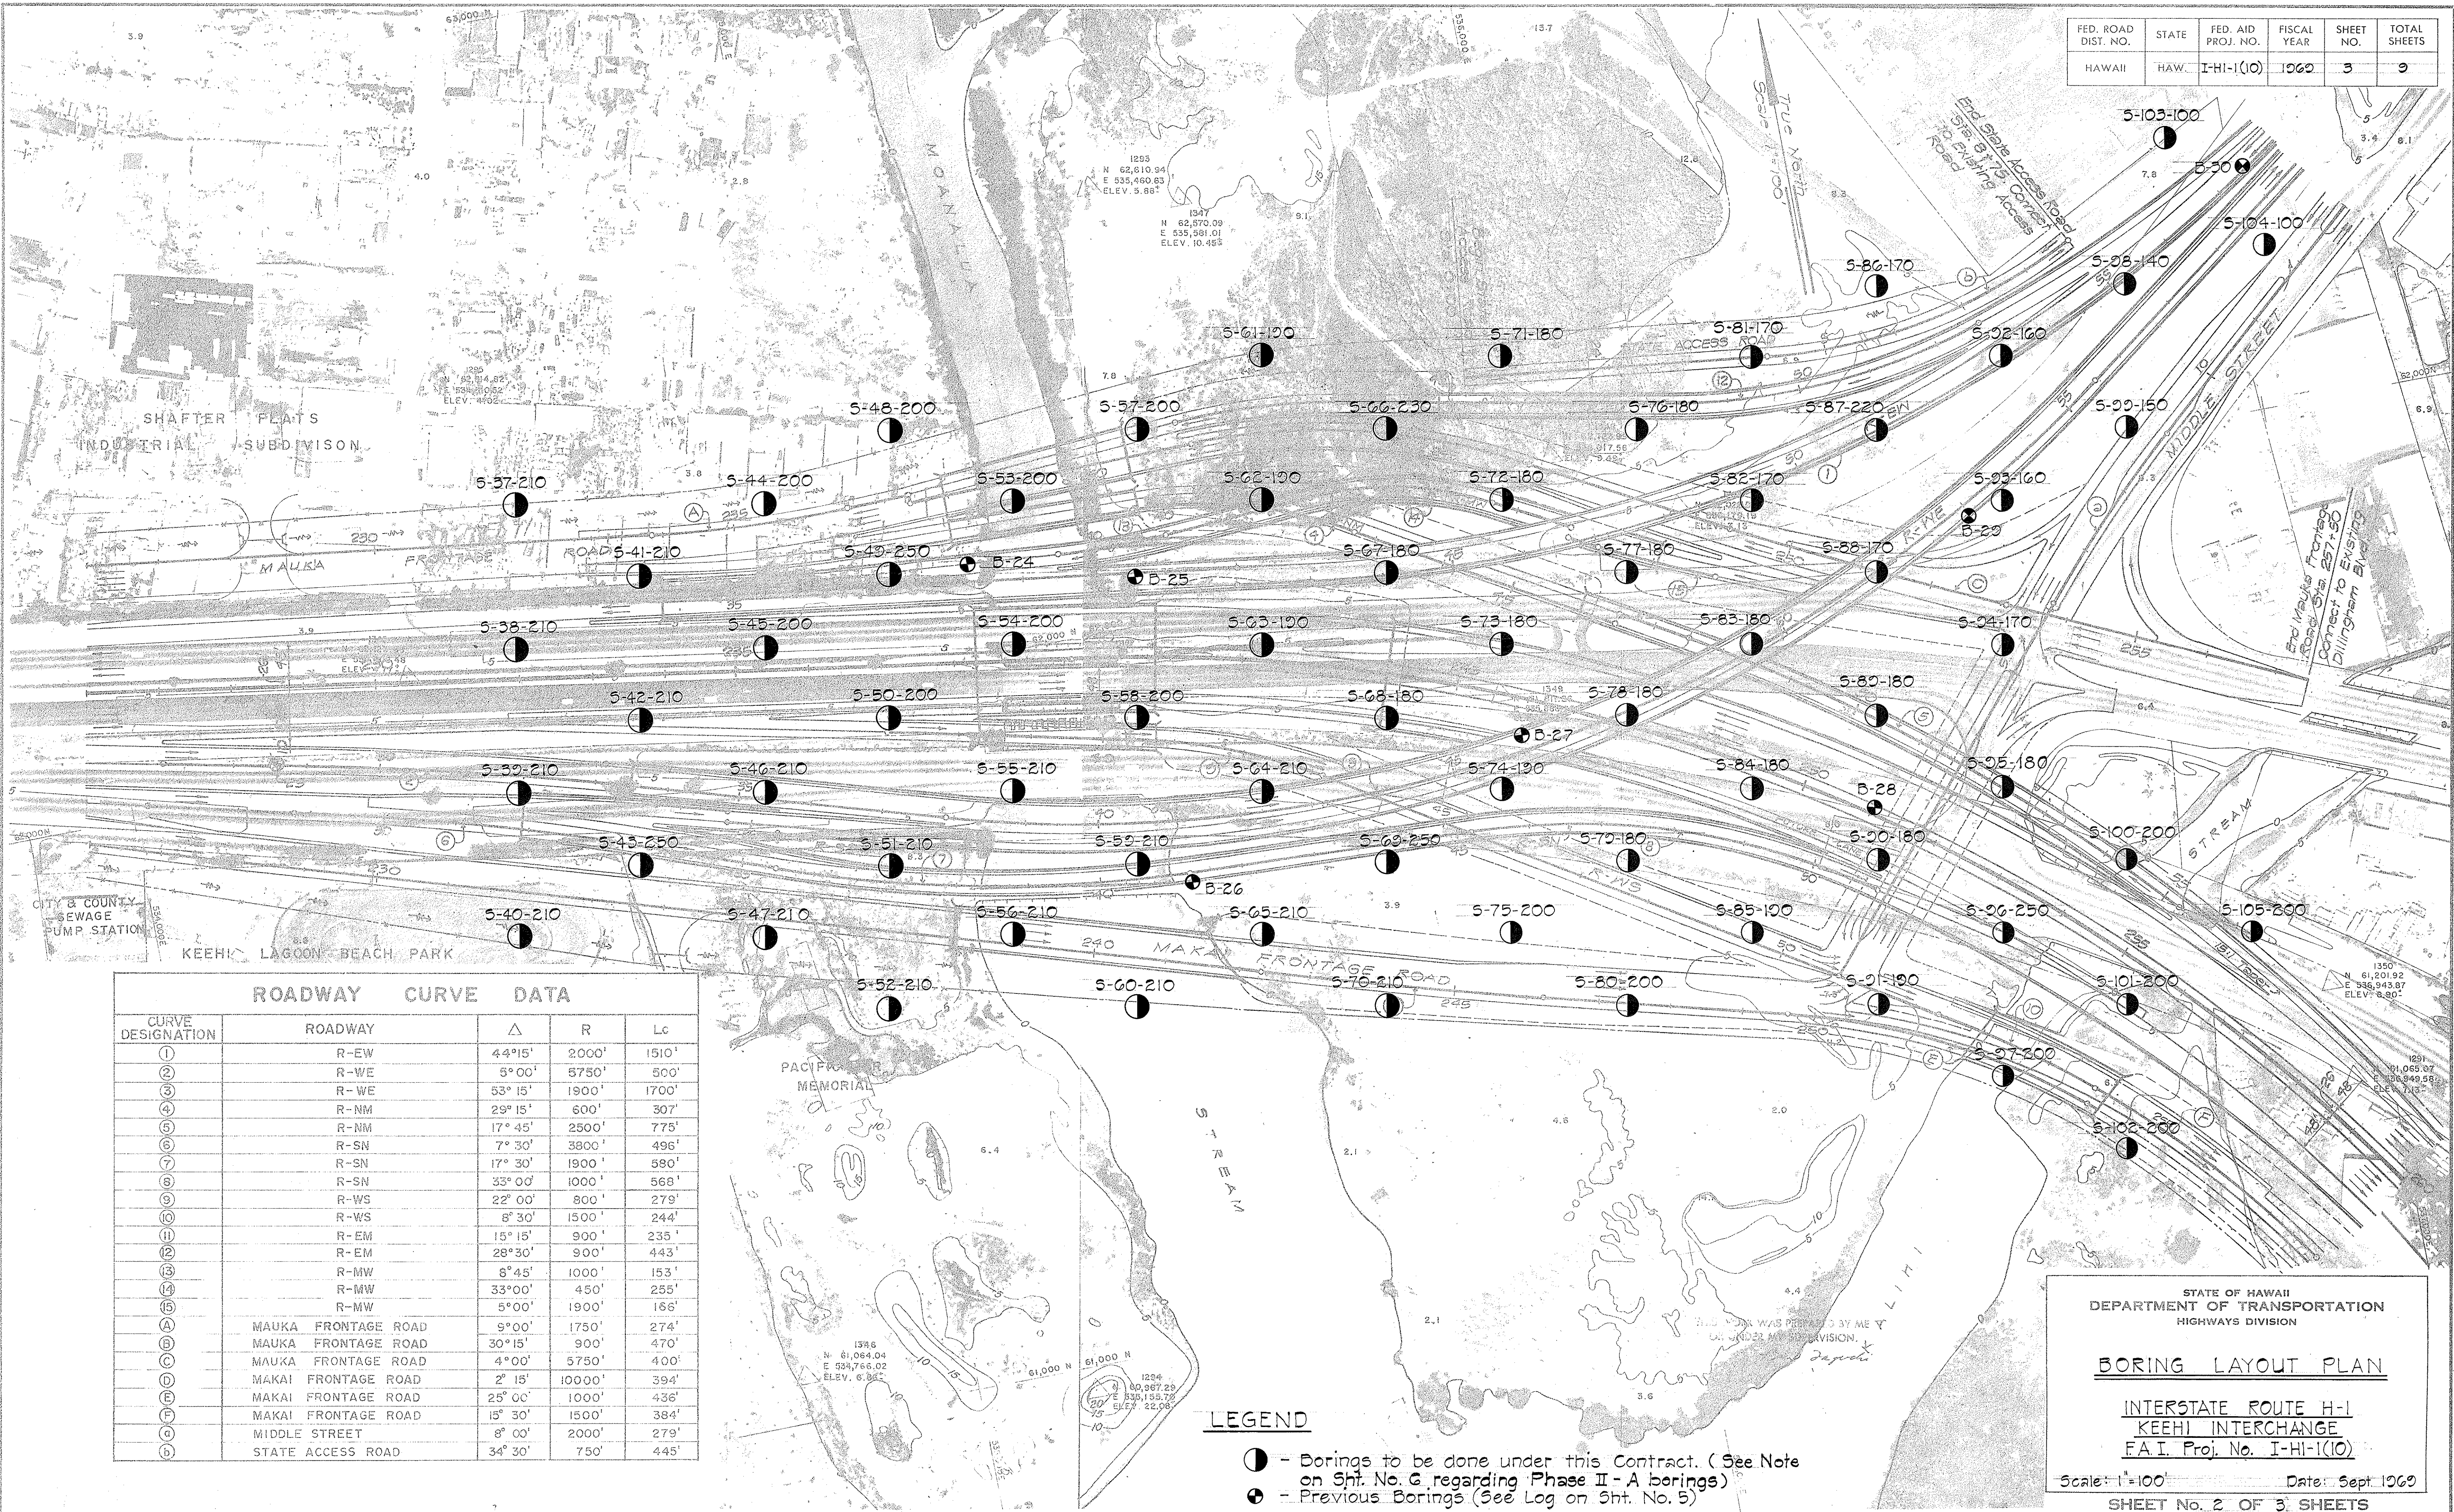

ROADWAY CURVE DATA

CURVE DESIGNATION	ROADWAY	Δ	R	Lc
①	R-EW	44°15'	2000'	1510'
②	R-WE	5°00'	5750'	500'
③	R-WE	53°15'	1900'	1700'
④	R-NM	29°15'	600'	307'
⑤	R-NM	17°45'	2500'	775'
⑥	R-SN	7°30'	3800'	496'
⑦	R-SN	17°30'	1900'	580'
⑧	R-SN	33°00'	1000'	568'
⑨	R-WS	22°00'	800'	279'
⑩	R-WS	8°30'	1500'	244'
⑪	R-EM	15°15'	900'	235'
⑫	R-EM	28°30'	900'	443'
⑬	R-MW	8°45'	1000'	153'
⑭	R-MW	33°00'	450'	255'
⑮	R-MW	5°00'	1900'	166'
A	MAUKA FRONTAGE ROAD	9°00'	1750'	274'
B	MAUKA FRONTAGE ROAD	30°15'	900'	470'
C	MAUKA FRONTAGE ROAD	4°00'	5750'	400'
D	MAUKA FRONTAGE ROAD	2°15'	10000'	394'
E	MAUKA FRONTAGE ROAD	25°00'	1000'	436'
F	MAUKA FRONTAGE ROAD	15°30'	1500'	384'
G	MIDDLE STREET	8°00'	2000'	279'
H	STATE ACCESS ROAD	34°30'	750'	445'

LEGEND

- - Borings to be done under this Contract. (See Note on Sht. No. 6 regarding Phase II - A borings)
- ⊙ - Previous Borings (See Log on Sht. No. 5)

STATE OF HAWAII
DEPARTMENT OF TRANSPORTATION
HIGHWAYS DIVISION

BORING LAYOUT PLAN


INTERSTATE ROUTE H-1
KEEKHI INTERCHANGE
F.A.I. Proj. No. I-HI-1(10)

Scale: 1"=100' Date: Sept. 1969
SHEET No. 2 OF 3 SHEETS

ORIGINAL PLAN	DATE
DESIGNED BY	
TRACED BY	
NOTE BOOK	
QUANTITIES BY	
CHECKED BY	

FED. ROAD DIST. NO.	STATE	FED. AID PROJ. NO.	FISCAL YEAR	SHEET NO.	TOTAL SHEETS
HAWAII	HAW.	I-HI-1(10)	1969	4	9

True North
Scale: 1"=100'

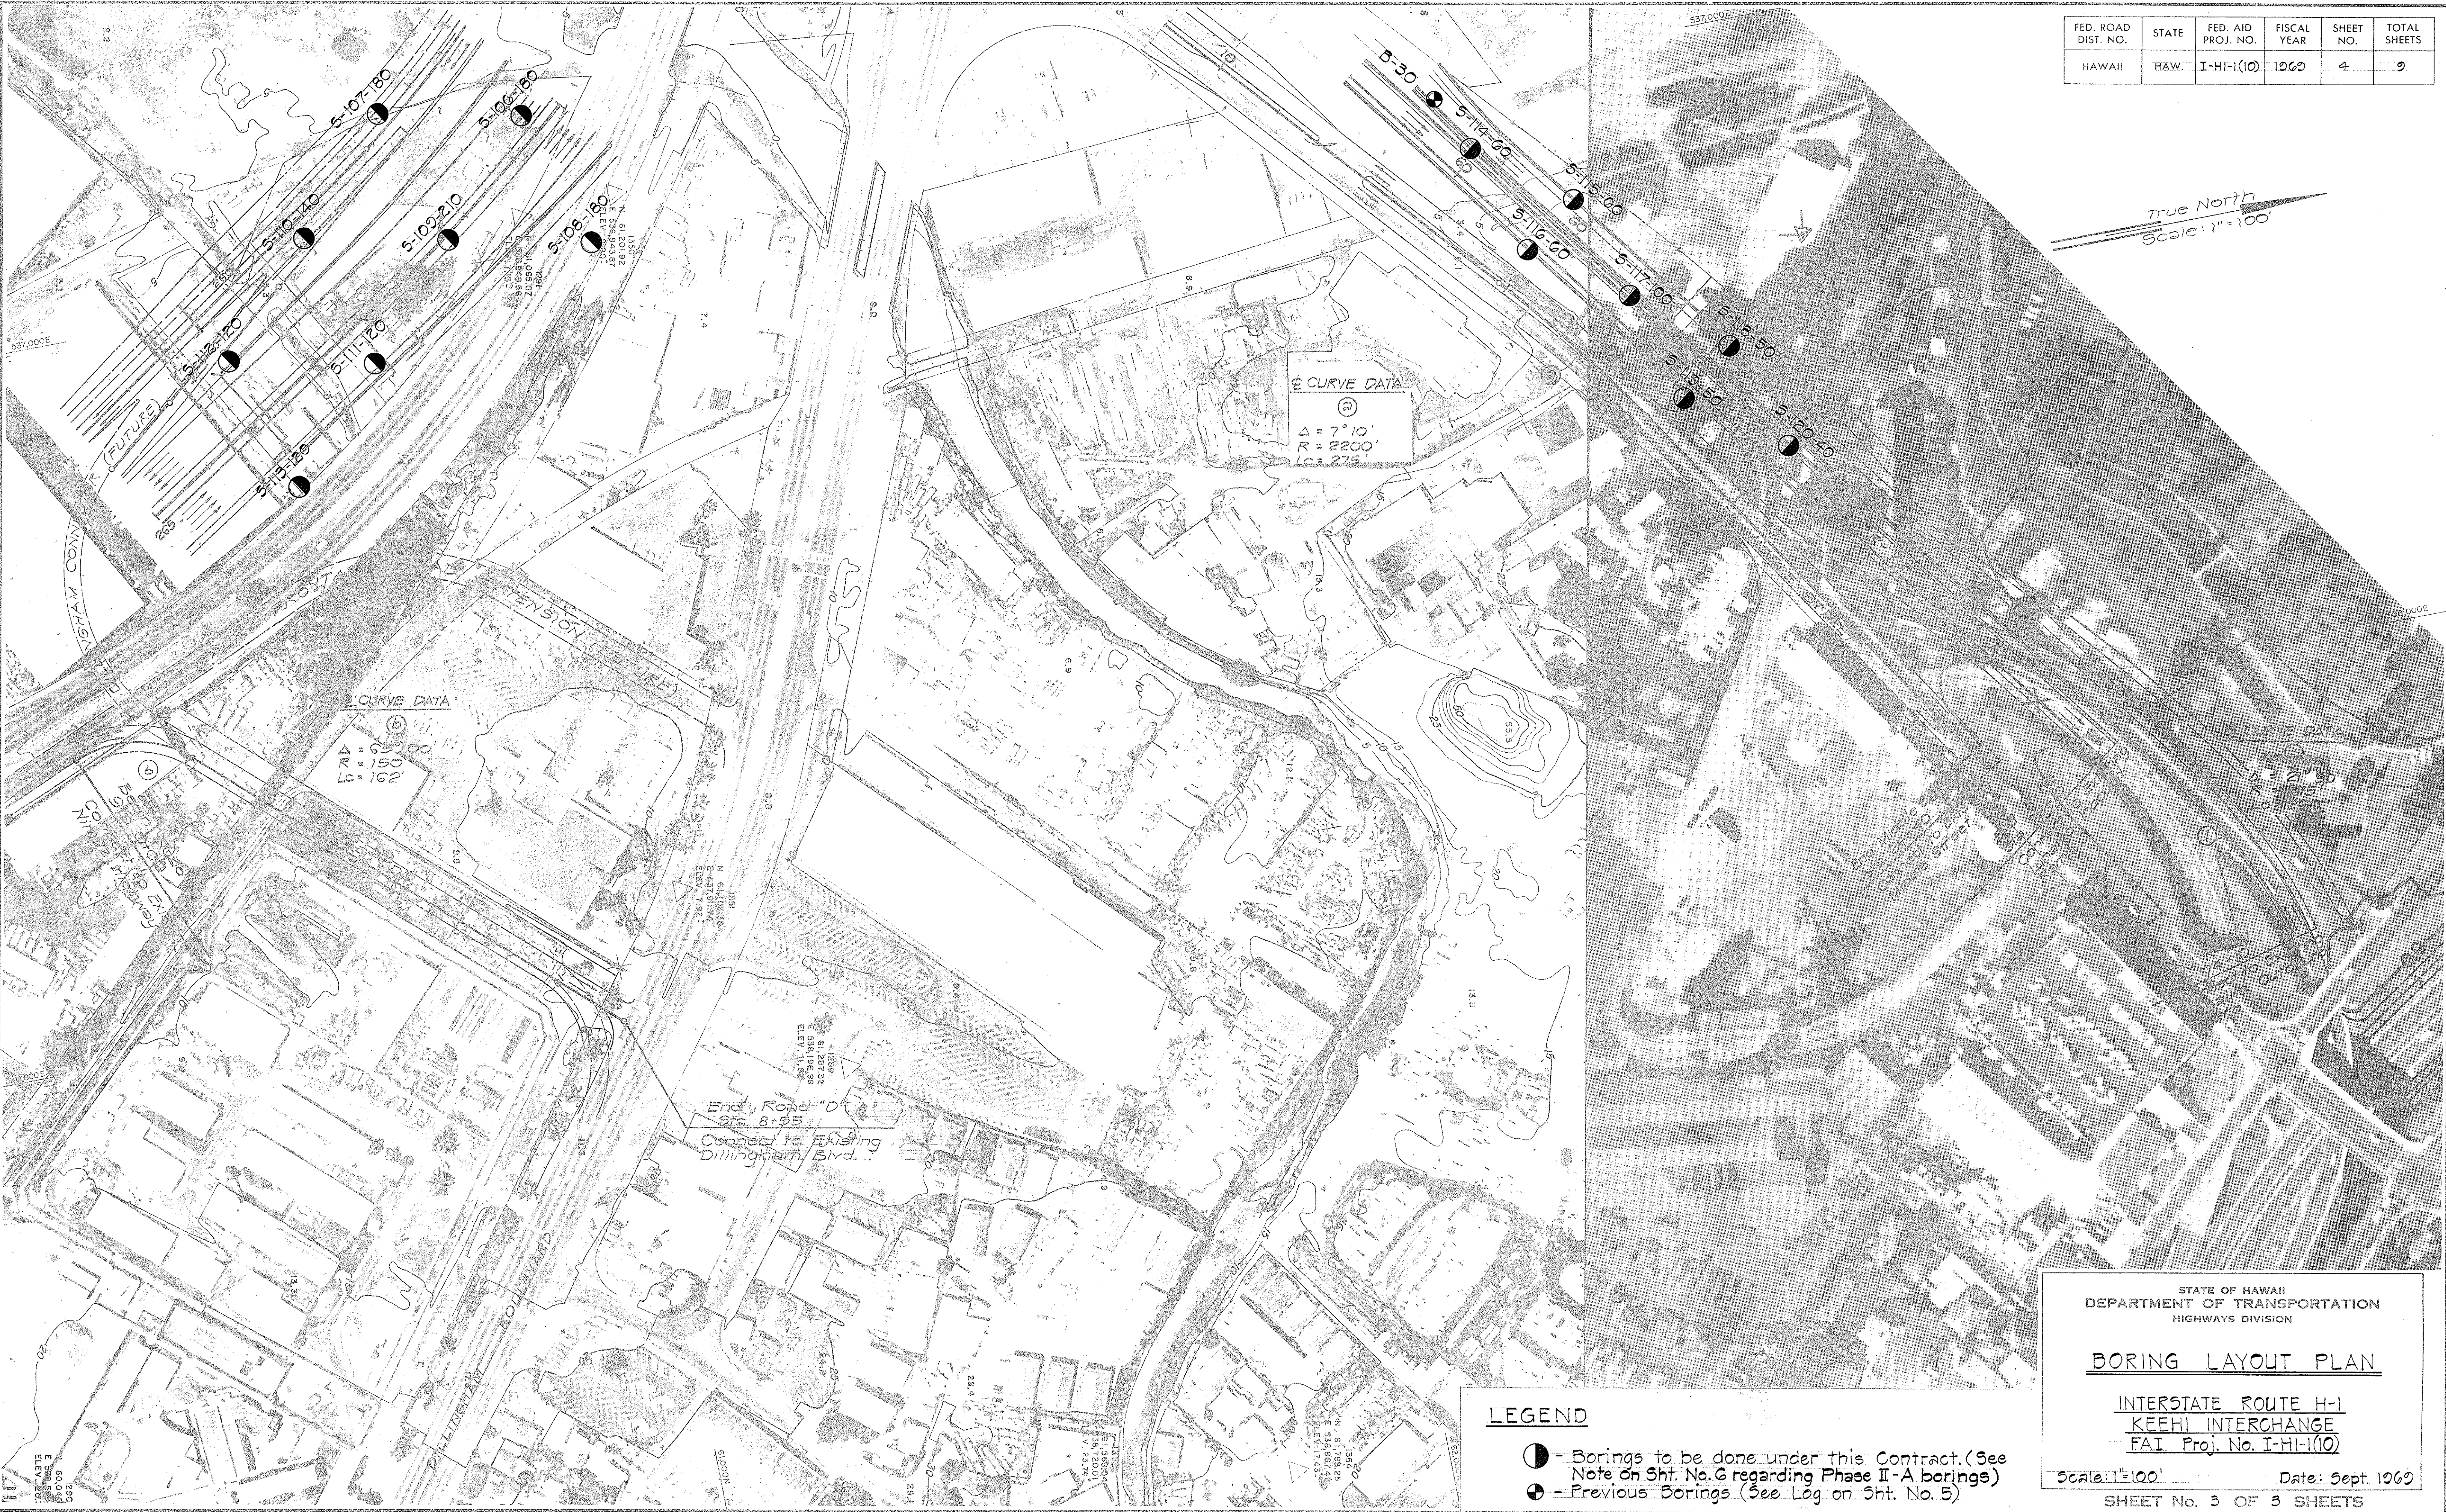

ORIGINAL PLAN	SURVEY PLOTTED BY	DATE
NOTE BOOK	DRAWN BY	
	TRACED BY	
	QUANTITIES BY	
	CHECKED BY	

LEGEND

- - Borings to be done under this Contract. (See Note on Sht. No. 6 regarding Phase II-A borings)
- ⊙ - Previous Borings (See Log on Sht. No. 5)

STATE OF HAWAII
DEPARTMENT OF TRANSPORTATION
HIGHWAYS DIVISION

BORING LAYOUT PLAN

INTERSTATE ROUTE H-1
KEEHI INTERCHANGE
FAI Proj. No. I-HI-1(10)

Scale: 1"=100' Date: Sept. 1969
SHEET No. 4 OF 5 SHEETS