


FED. ROAD DIST. NO.	STATE	FED. AID PROJ. NO.	FISCAL YEAR	SHEET NO.	TOTAL SHEETS
HAWAII	HAW	50-072-04	F008-1-33		

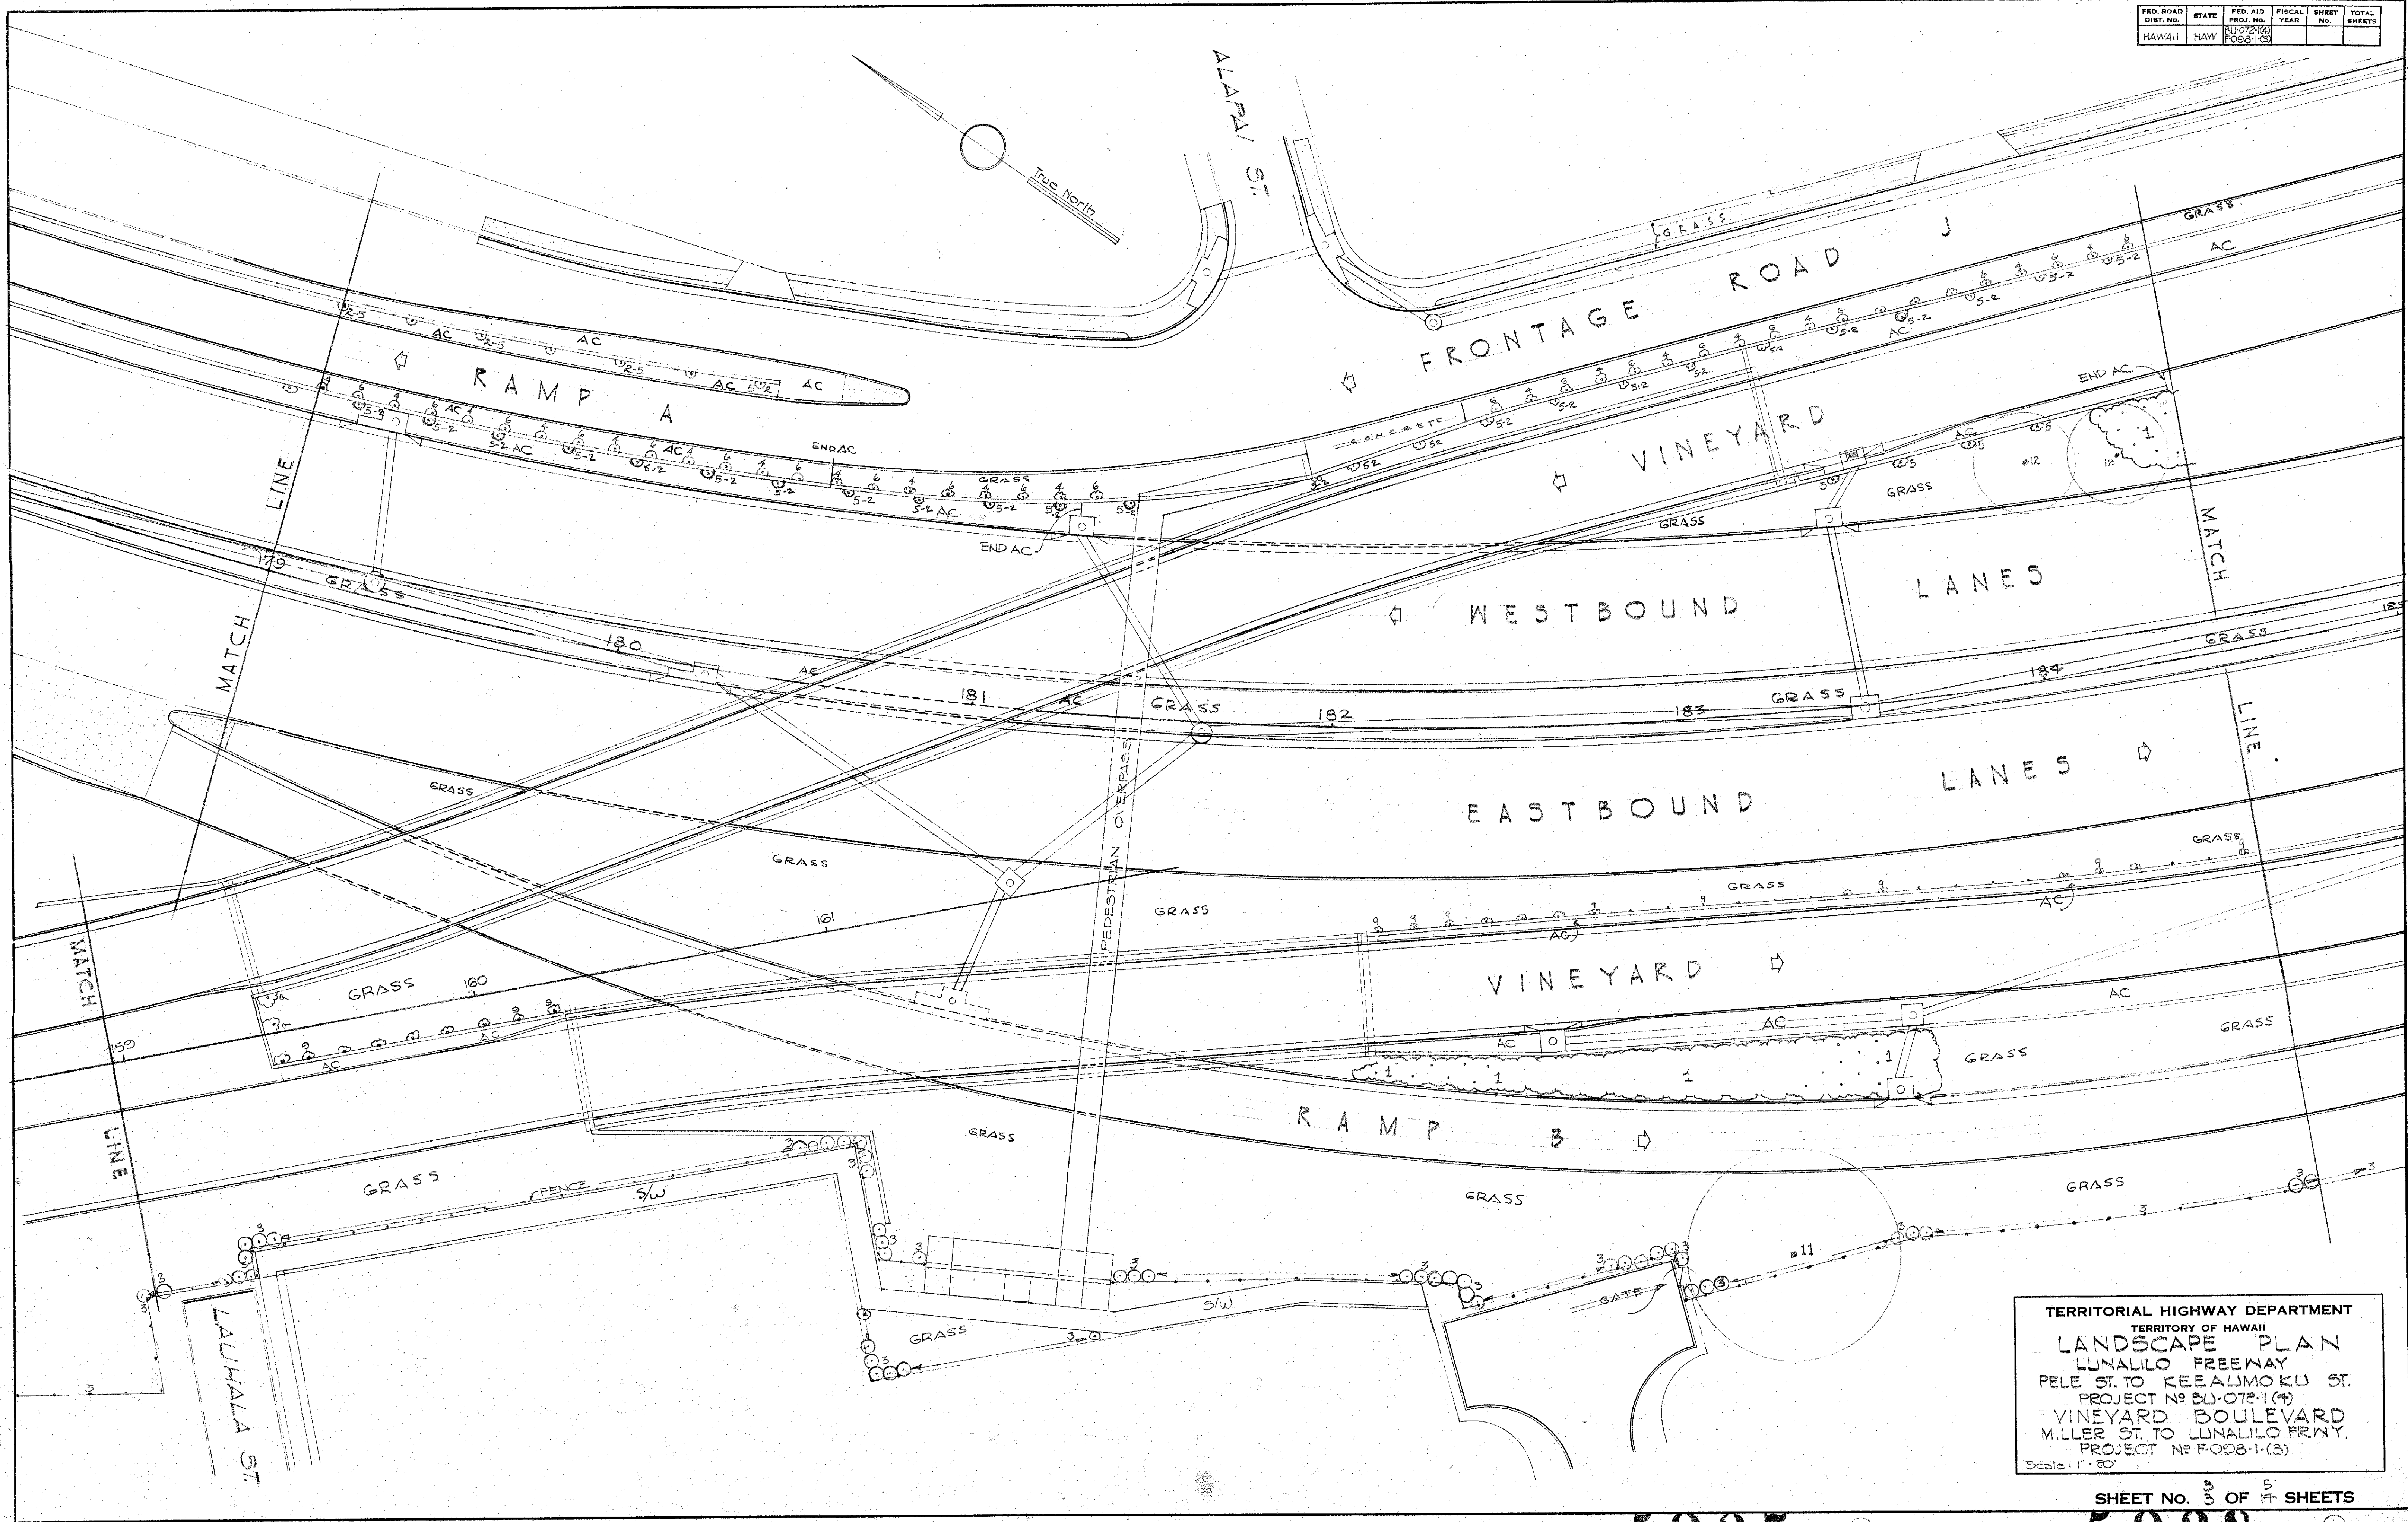

DATE	
SURVEY PLOTTED BY	
DESIGNED BY	
TRACED BY	
NOTE BOOK	
QUANTITIES CHECKED BY	
CHECKED BY	
NO.	


TERRITORIAL HIGHWAY DEPARTMENT
TERRITORY OF HAWAII
LANDSCAPE PLAN
LUALABA FREEWAY
PELE ST. TO KEEAUMOKU ST.
PROJECT NO. BU-072-1(4)
VINEYARD BOULEVARD
MILLER ST. TO LUALABA FREEWAY
PROJECT NO. F-008-1(3)
Scale: 1" = 20'

SHEET NO. 3 OF 5 SHEETS

5927. 09

5928. 10

FED. ROAD DIST. NO.	STATE	FED. AID PROJ. NO.	FISCAL YEAR	SHEET NO.	TOTAL SHEETS
HAWAII	HAW	0072-10	1952-53		

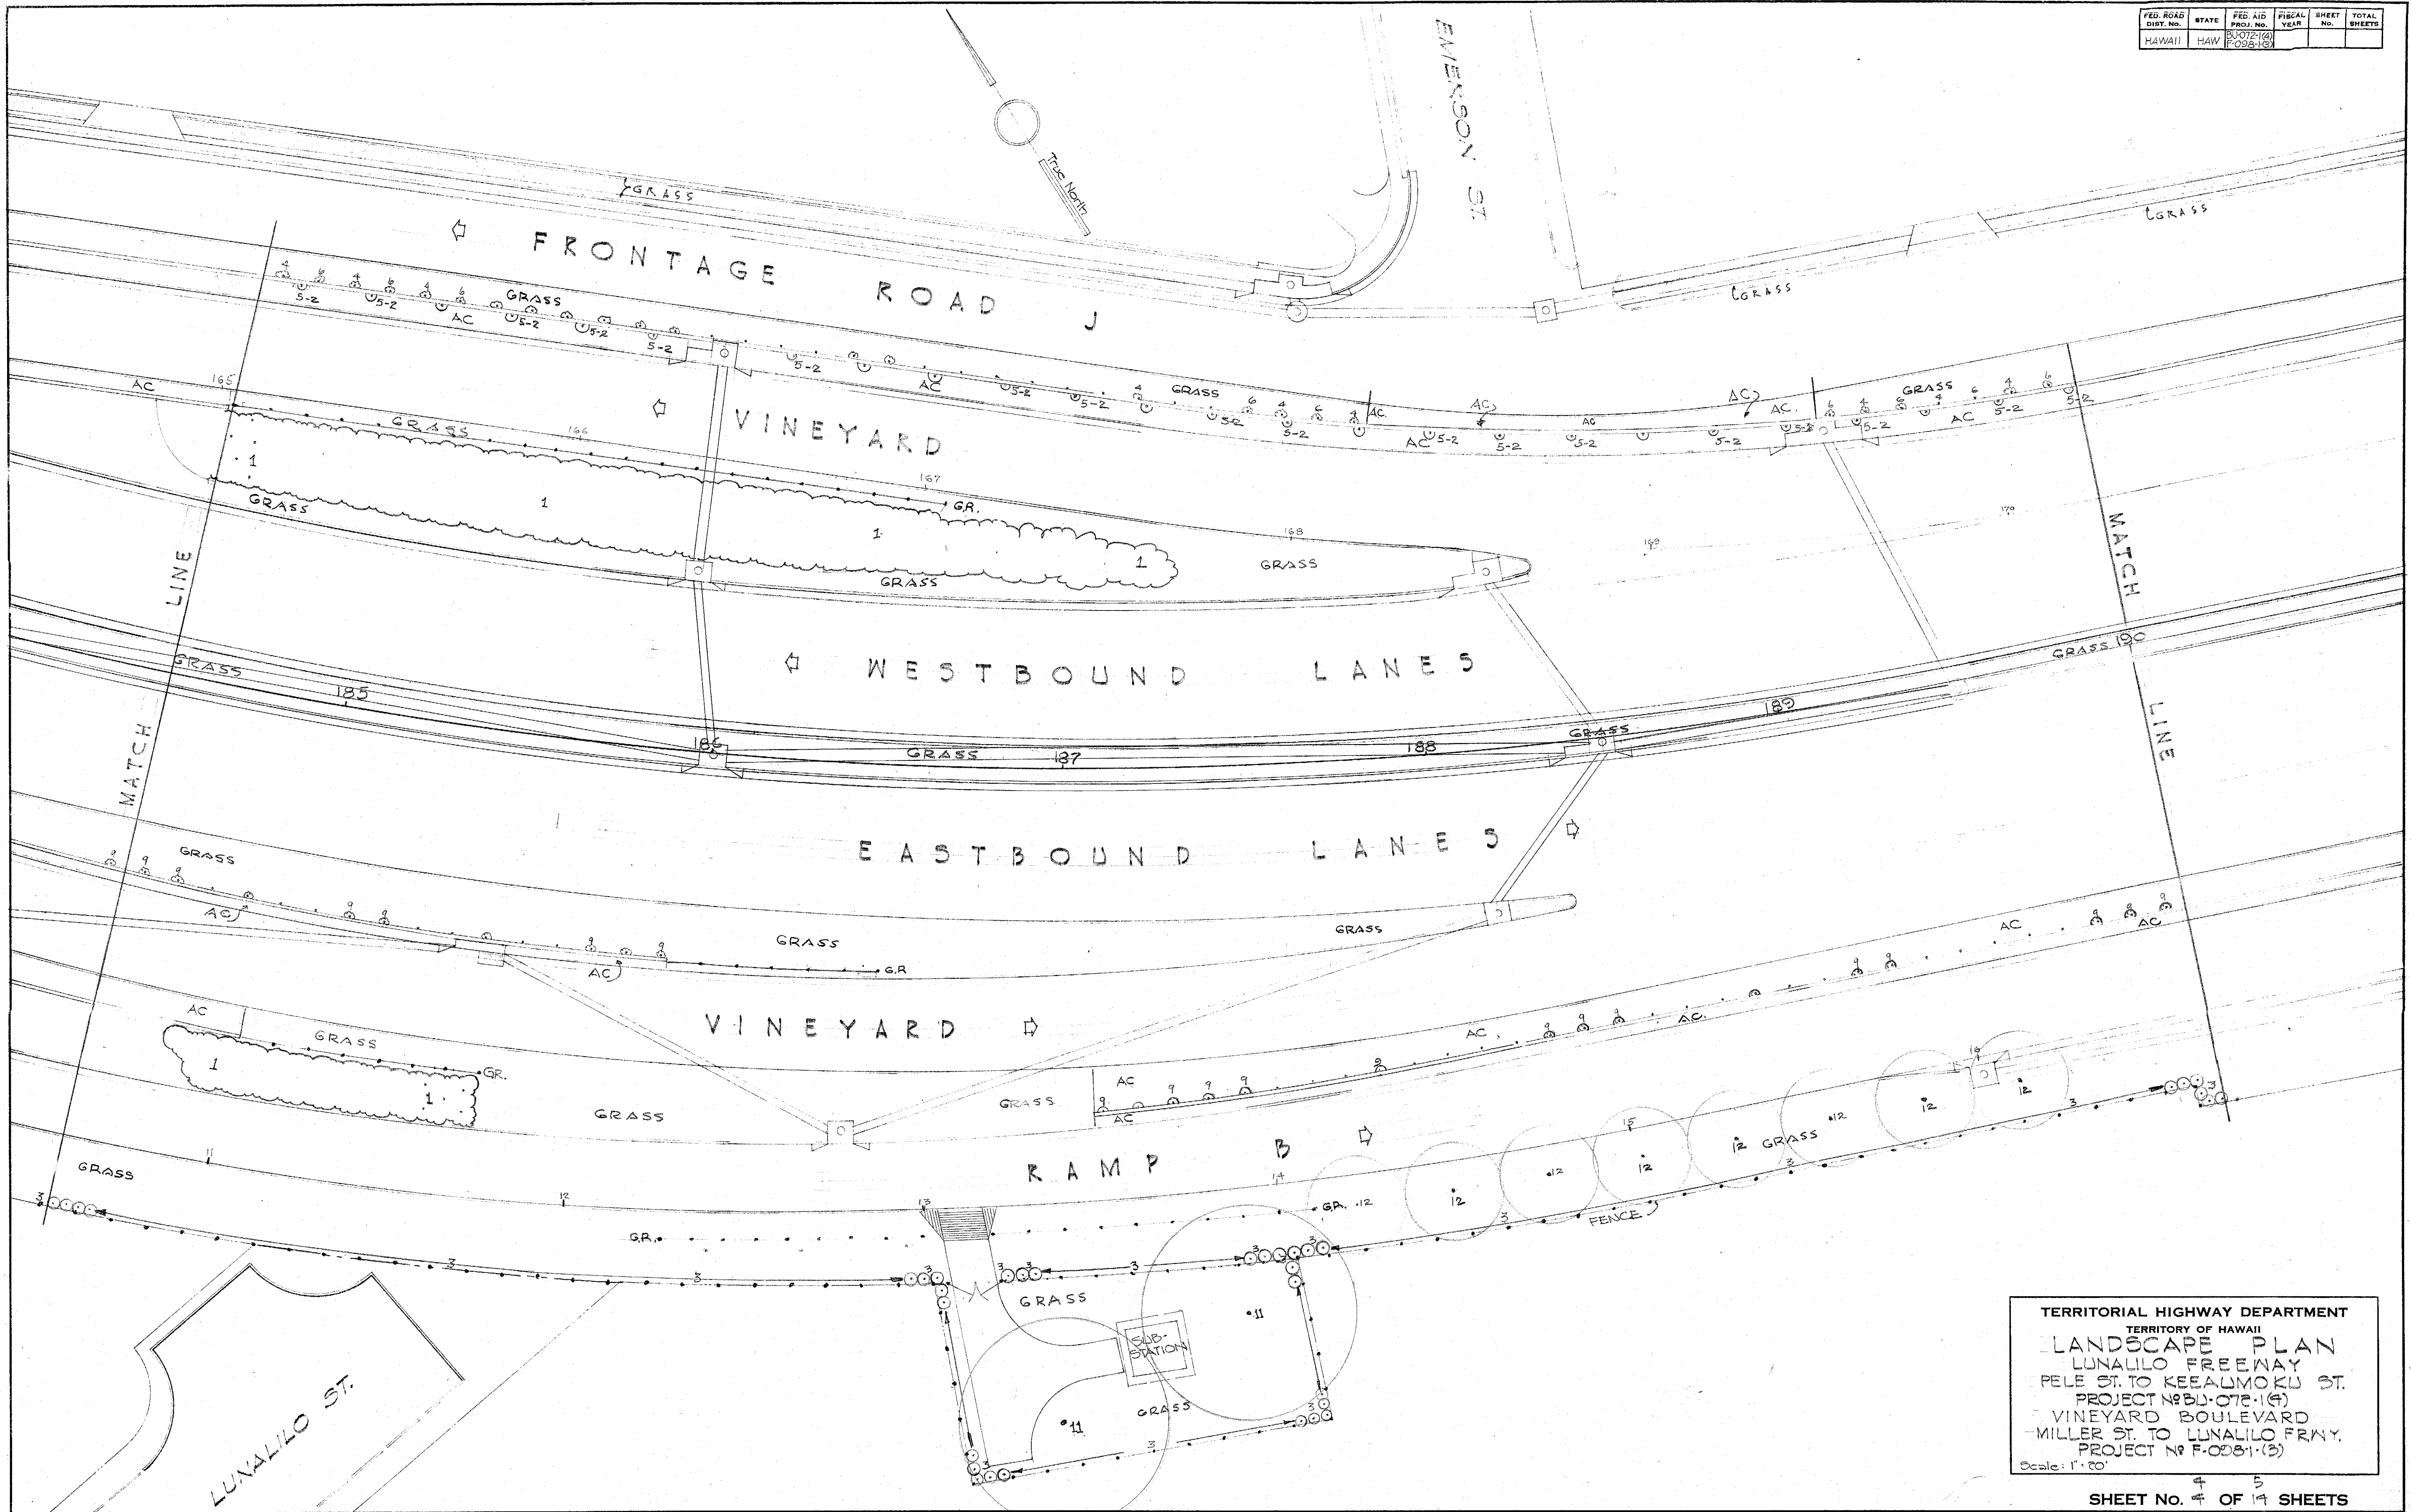

TERRITORIAL HIGHWAY DEPARTMENT
TERRITORY OF HAWAII
LANDSCAPE PLAN
LUALILO FREEWAY
PELE ST. TO KEEAUMOKU ST.
PROJECT NO. BJ-072-1(4)
VINEYARD BOULEVARD
MILLER ST. TO LUALILO FREEWAY
PROJECT NO. F-008-1(3)
Scale: 1" = 20'


SHEET No. 4 OF 14 SHEETS

5927.

5928.

DATE	DESIGNED BY	CHECKED BY
ORIGINAL PLAN	DESIGNED BY	CHECKED BY
NOTE BOOK	DESIGNED BY	CHECKED BY

FED. ROAD DIST. NO.	STATE	FED. AID PROJ. NO.	FISCAL YEAR	SHEET NO.	TOTAL SHEETS
HAWAII	HAW	BU-07574	F088-1-03		

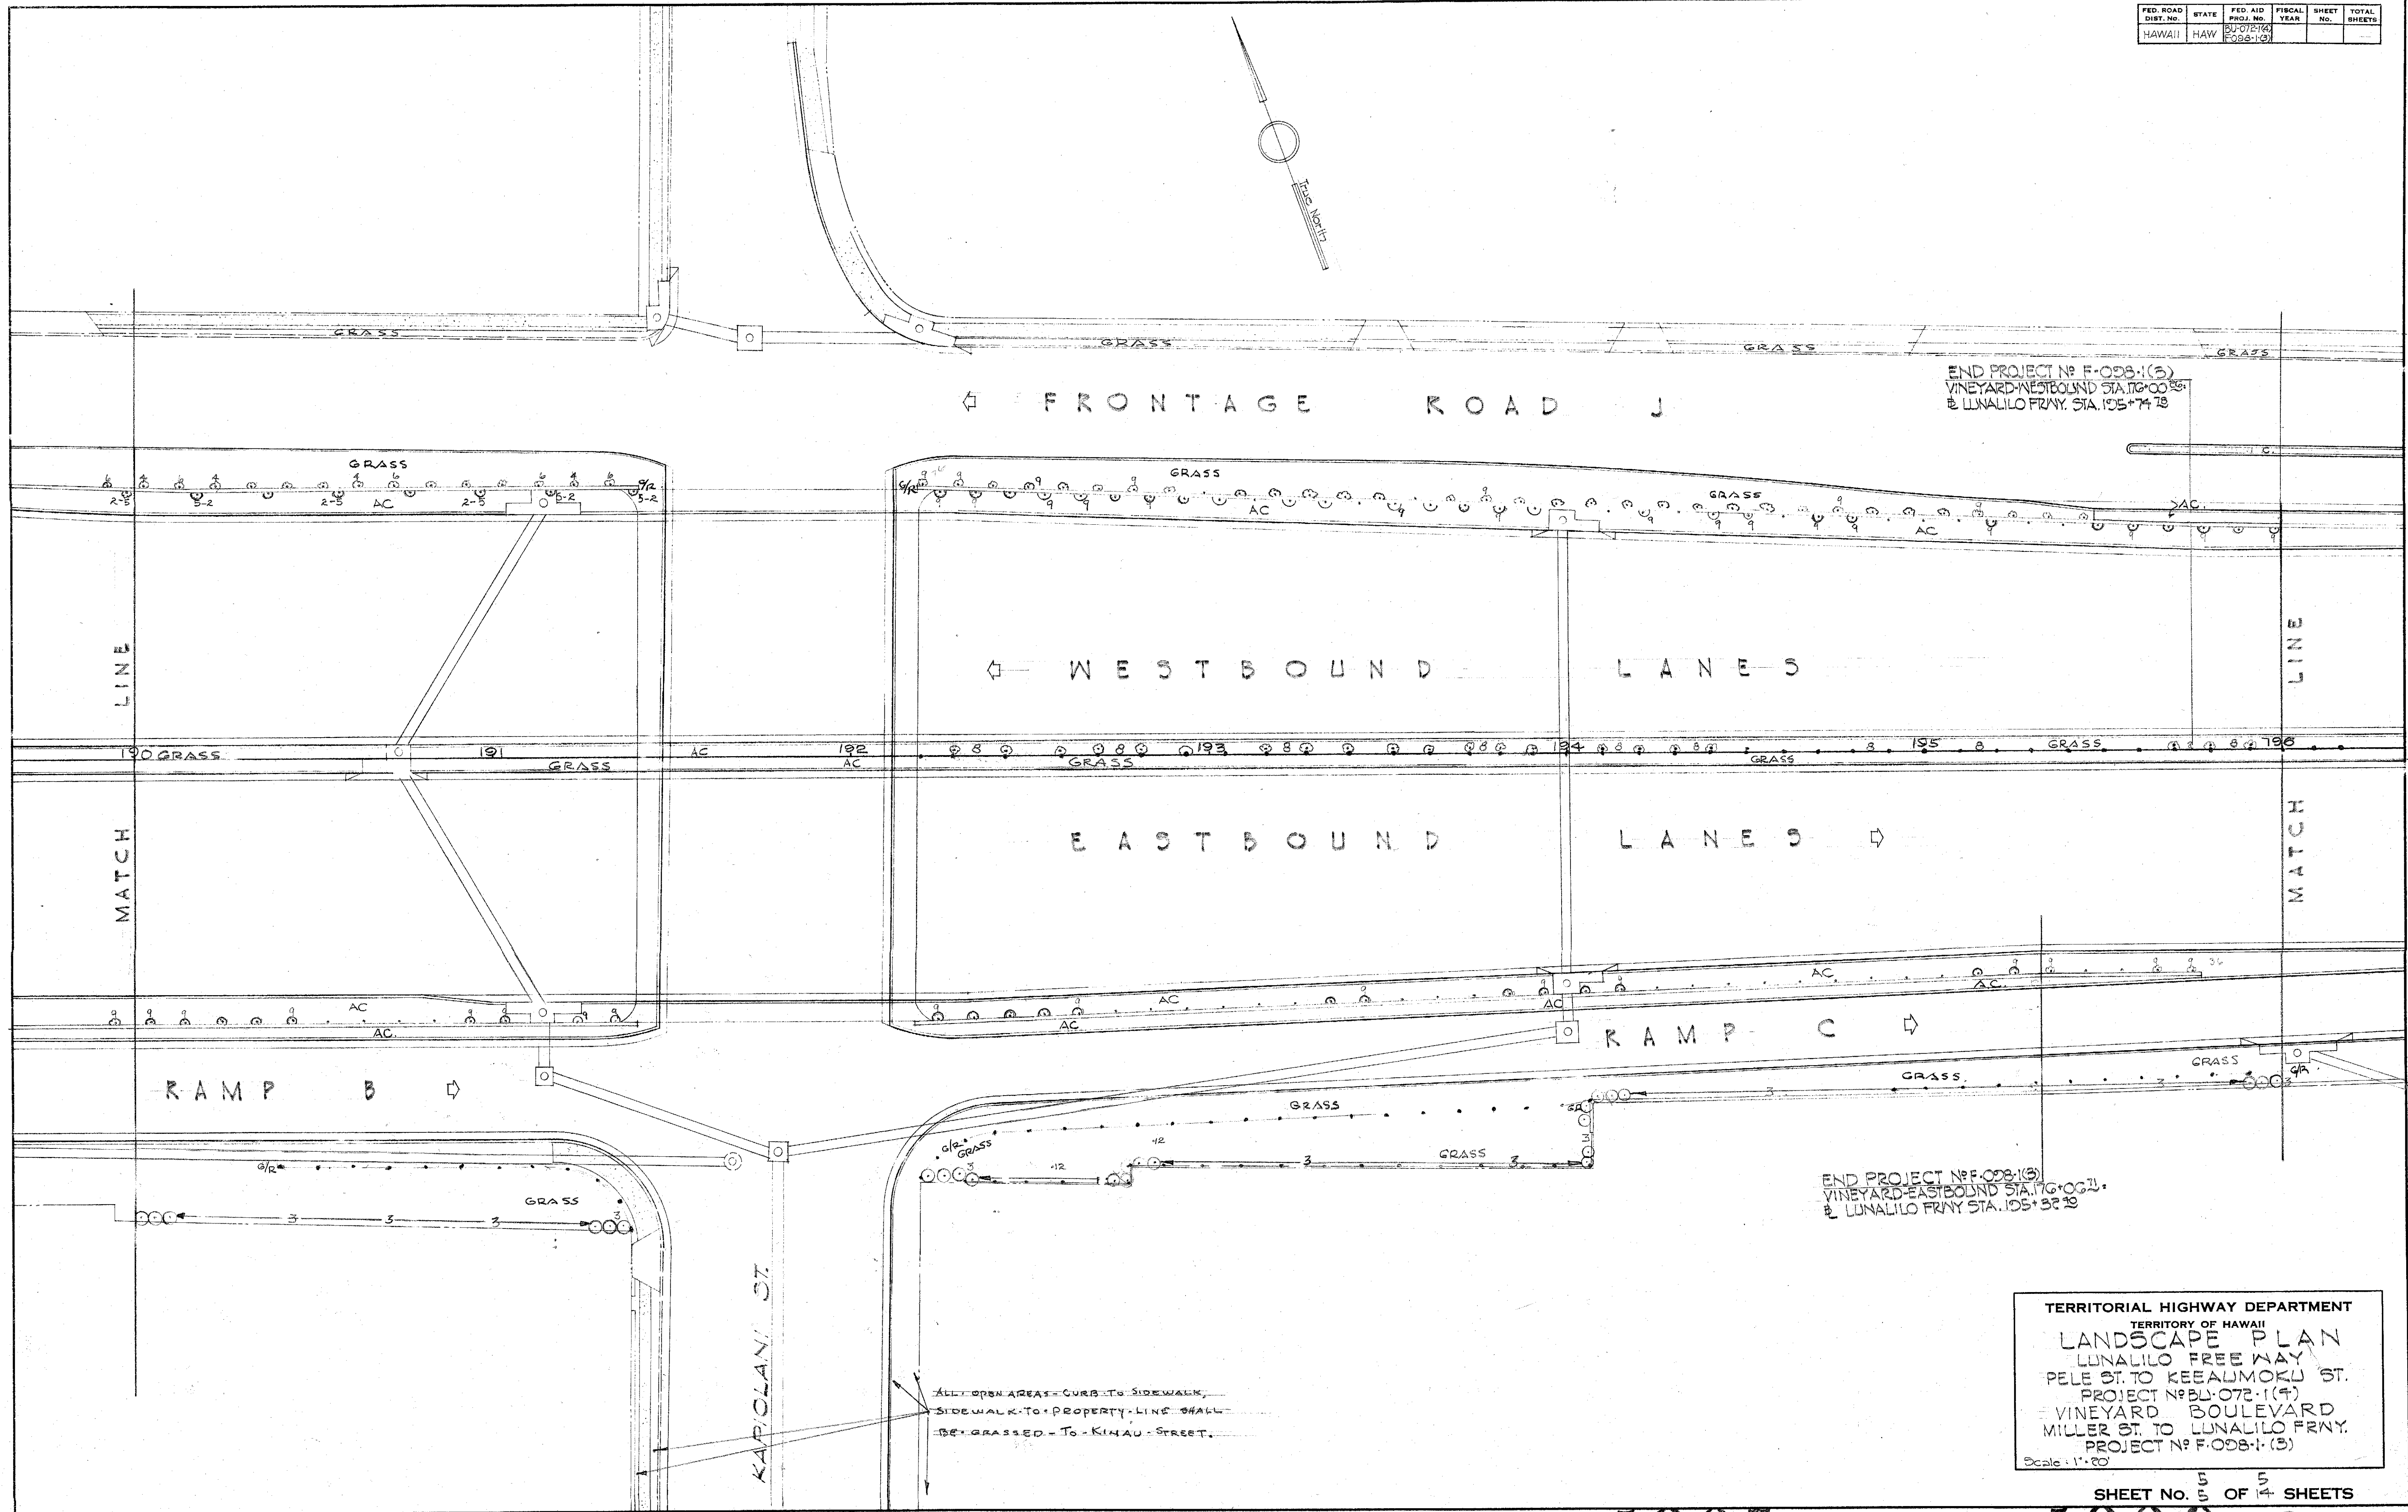

add 2

Change 1

DESIGNED BY	DATE
DRAWN BY	
CHECKED BY	
NOTED BY	
NO.	

END PROJECT N° F-008-1(5)
VINEYARD WESTBOUND STA. 100+00
LUNALILO FREEWAY STA. 105+74.78

END PROJECT N° F-008-1(5)
VINEYARD EASTBOUND STA. 100+00
LUNALILO FREEWAY STA. 105+32.39

ALL OPEN AREAS - CURB TO SIDEWALK
SIDEWALK TO PROPERTY LINE SHALL
BE GRASSED - TO KINAHU STREET.

TERRITORIAL HIGHWAY DEPARTMENT
TERRITORY OF HAWAII
LANDSCAPE PLAN
LUNALILO FREEWAY
PELE ST. TO KEEAUMOKU ST.
PROJECT N° BU-072-1(4)
VINEYARD BOULEVARD
MILNER ST. TO LUNALILO FREEWAY
PROJECT N° F-008-1(5)
Scale: 1" = 20'

SHEET NO. 5 OF 5 SHEETS

5927. (10) 5928. (10)