



ORIGINAL	SURVEY PLOTTED BY	DATE
PLAN	DESIGNED BY	
	DRAWN BY	
	TRACED BY	
NOTE BOOK	QUANTITIES BY	
No.	QUANTITIES CHECKED BY	
	CHECKED BY	

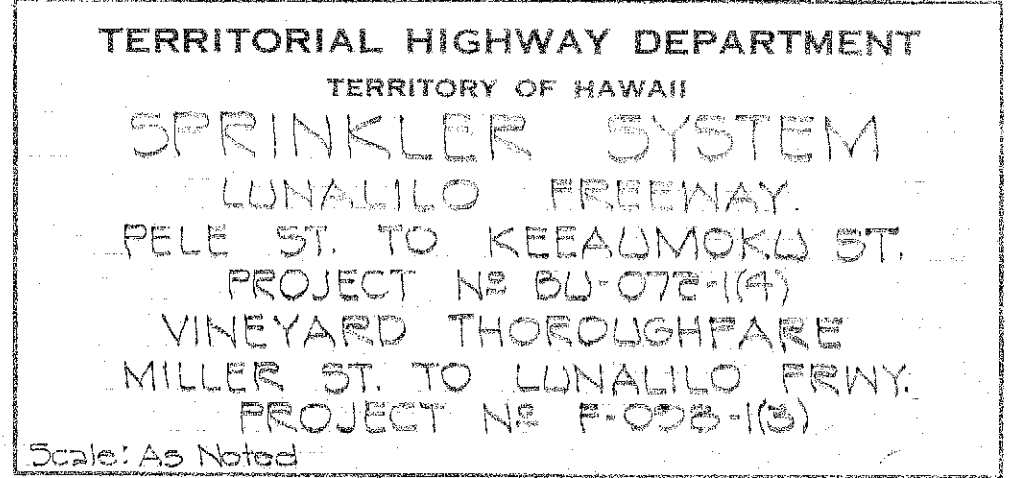

SHEET No. ³3 OF ⁶12 SHEETS

5928. (45)

FED. ROAD DIST. NO.	STATE	FED. AID PROJ. NO.	FISCAL YEAR	SHEET NO.	TOTAL SHEETS
HAWAII	HAWAII	80-078-1(4)	1978	4	12

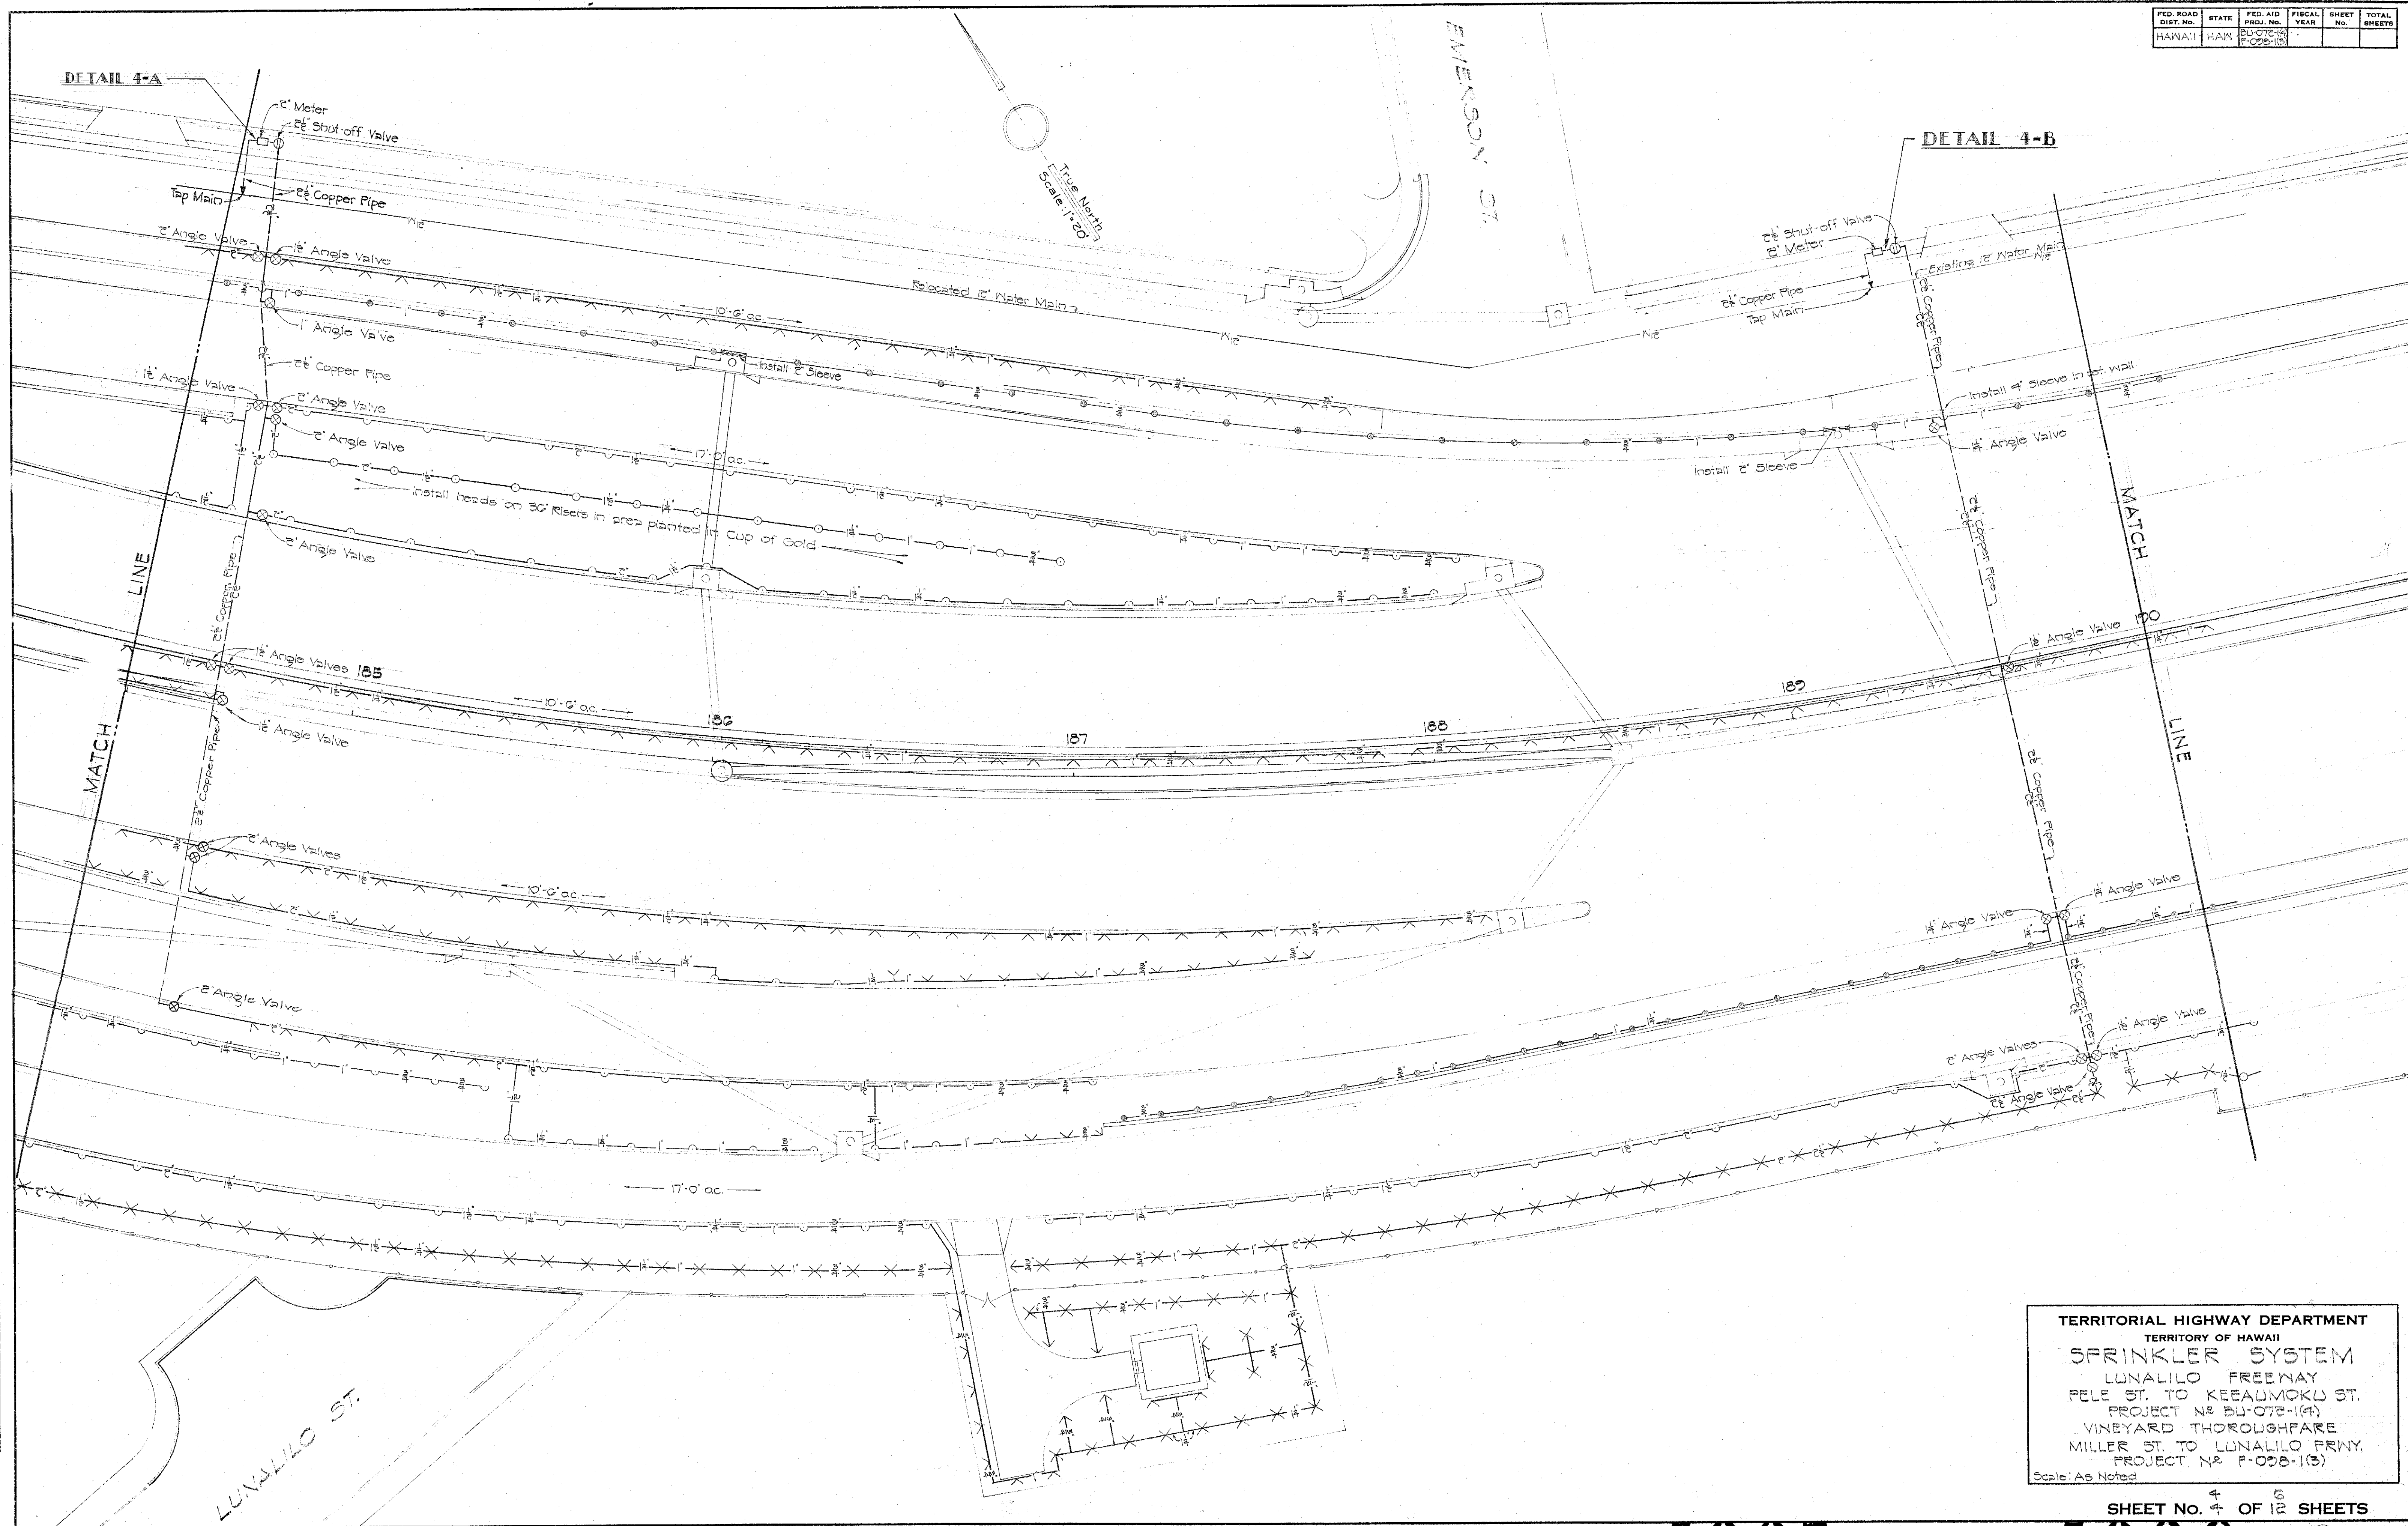

DESIGNED BY	DATE
TRACED BY	
QUANTITIES CHECKED BY	
NOTE BOOK	
CHECKED BY	

TERRITORIAL HIGHWAY DEPARTMENT
TERRITORY OF HAWAII
SPRINKLER SYSTEM
LUNALILO FREEWAY
FELE ST. TO KEEAUMOKU ST.
PROJECT NO. BU-078-1(4)
VINEYARD THOROUGHFARE
MILLER ST. TO LUNALILO FREEWAY
PROJECT NO. F-078-1(3)
Scale: As Noted

SHEET NO. 4 OF 12 SHEETS


5927.

5928.

FED. ROAD DIST. NO.	STATE	FED. AID PROJ. NO.	FISCAL YEAR	SHEET NO.	TOT. SHEETS
HAWAII	HAW	DU-07C-14			

END PROJECT N^o F-038-1(3)
VINEYARD WESTBOUND STA. 176+00.00
• H LUNALILO FREEWAY STA. 125+74.28

DETAIL 5A

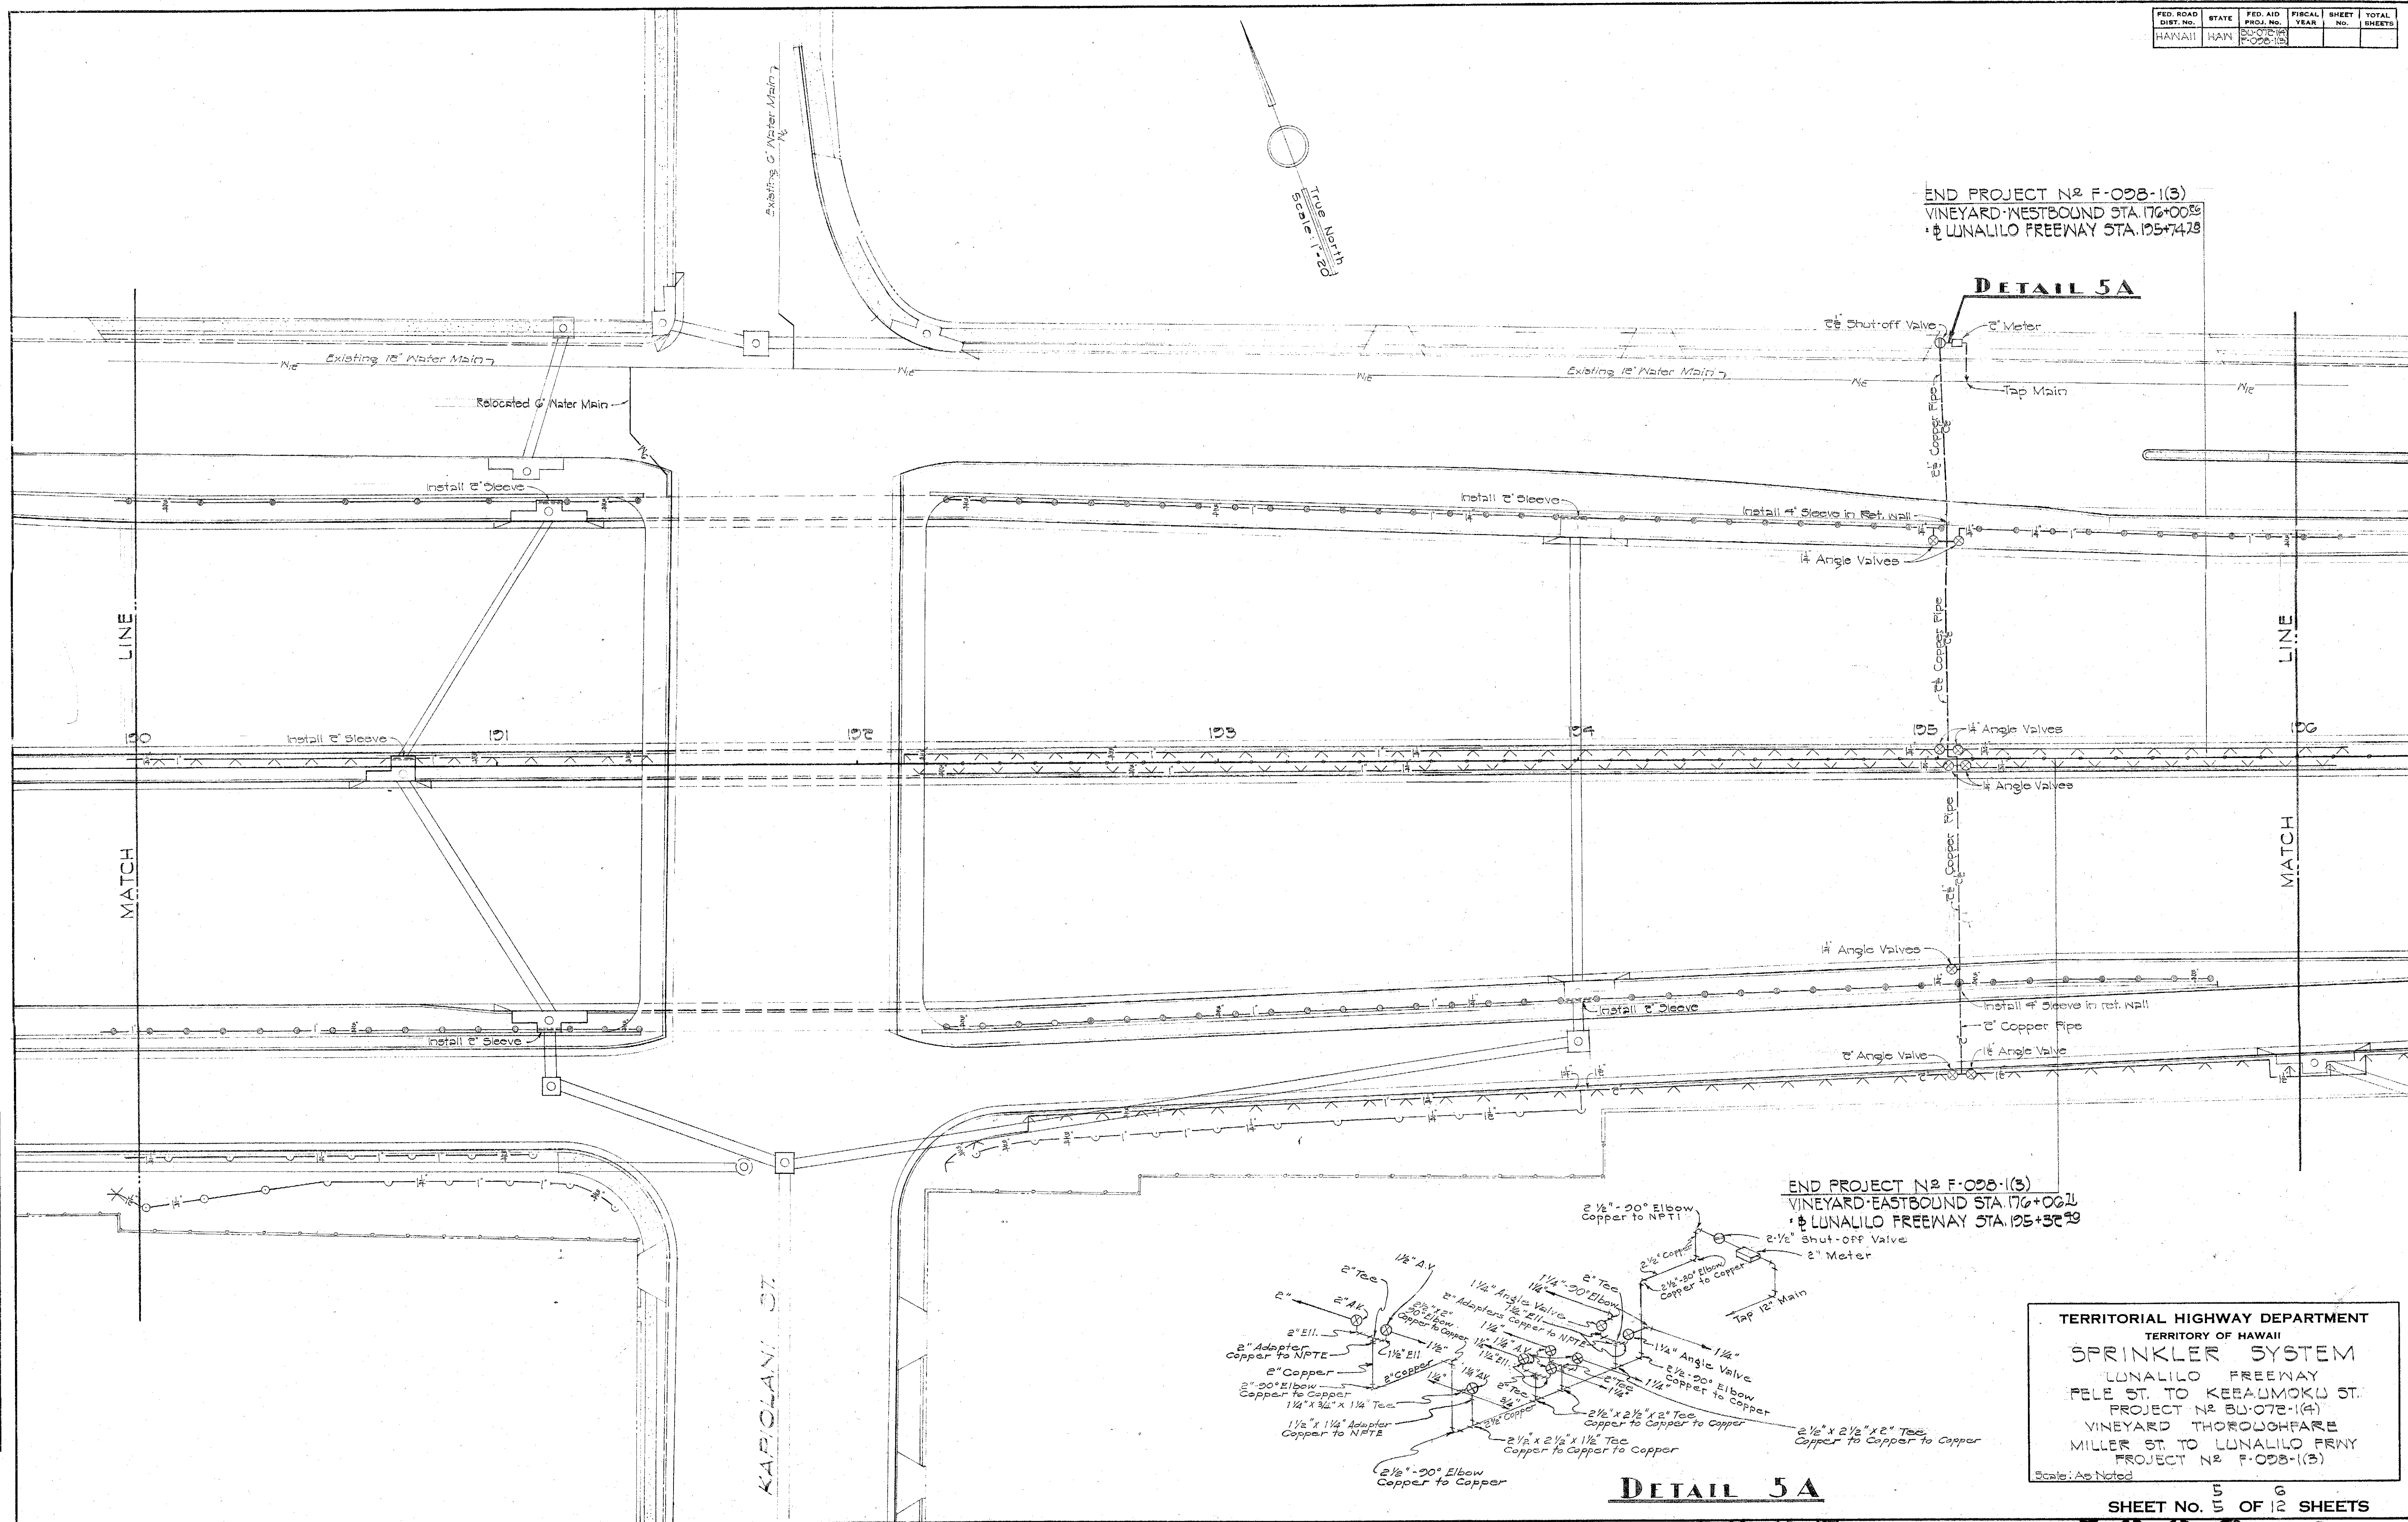

END PROJECT N2 F-028-1(3)
VINEYARD EASTBOUND STA. 176+00.21
+ 1 LUNALILO FREEWAY STA. 125+37.79

TERRITORIAL HIGHWAY DEPARTMENT
TERRITORY OF HAWAII
SPRINKLER SYSTEM
LUNALILO FREEWAY
PELE ST. TO KEEAUOKU ST.
PROJECT N° BU-072-1(A)
VINEYARD THOROUGHFARE
MILLER ST. TO LUNALILO FWY
PROJECT N° F-028-1(B)

SHEET No. 5 OF 6 SHEETS

DETAIL 5A

5927.

5928.

2

ORIGINAL PLAN	SURVEY PLOTTED BY _____	DATE _____
	DESIGNED BY _____	" _____
	DRAWN BY _____	" _____
	TRACED BY _____	" _____
	QUANTITIES BY _____	" _____
	QUANTITIES CHECKED BY _____	" _____
	CHECKED BY _____	" _____
NOTE BOOK No. _____		

1