


FED. ROAD DIST. NO.	STATE	FED. AID PROJ. NO.	FISCAL YEAR	SHEET NO.	TOTAL SHEETS
HAWAII	HAW.	I-HI-1(2):24, Unit 5	1967	3	3

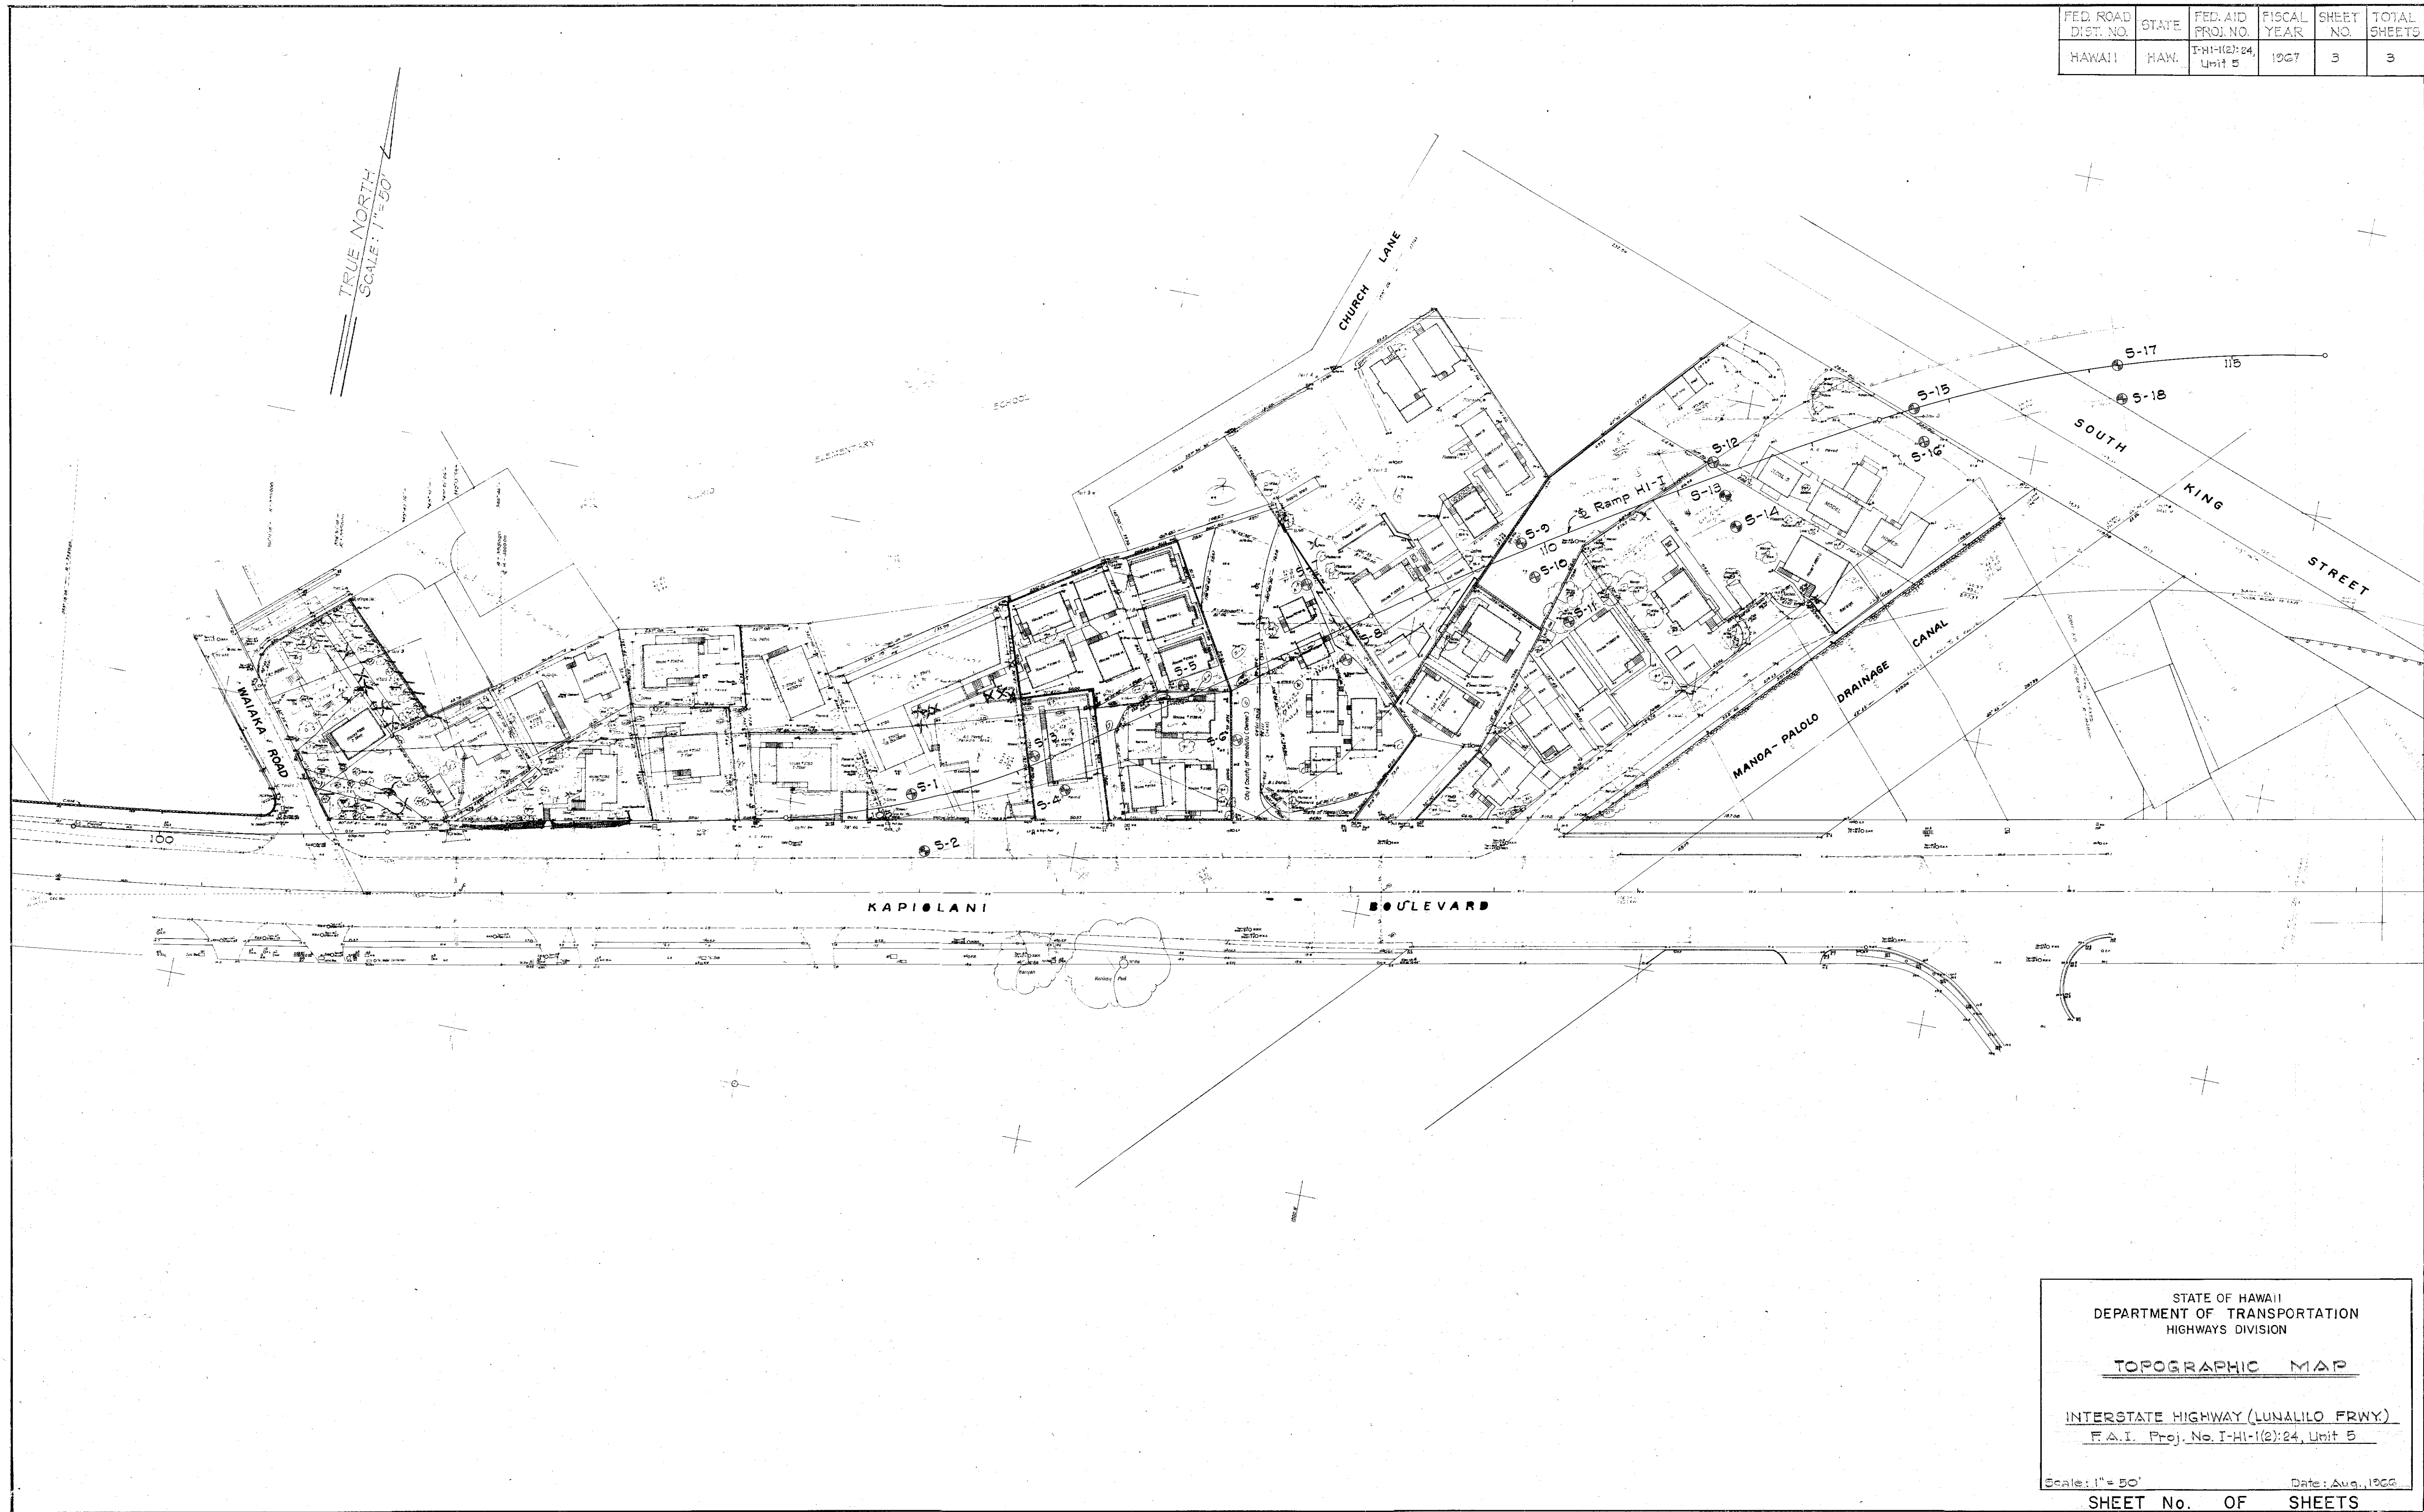

STATE OF HAWAII
DEPARTMENT OF TRANSPORTATION
HIGHWAYS DIVISION

TOPOGRAPHIC MAP

INTERSTATE HIGHWAY (LUNALILO FRWY.)
F.A.I. Proj. No. I-HI-1(2):24, Unit 5

Scale: 1"=50' Date: Aug., 1966

SHEET No. OF SHEETS