



FED. ROAD DIST. NO.	STATE	FEDERAL AID PROJ. NO.	FISCAL YEAR	SHEET NO.	TOTAL SHEETS
HAWAII	HAW.	1M-0300(117)	2009	26	42

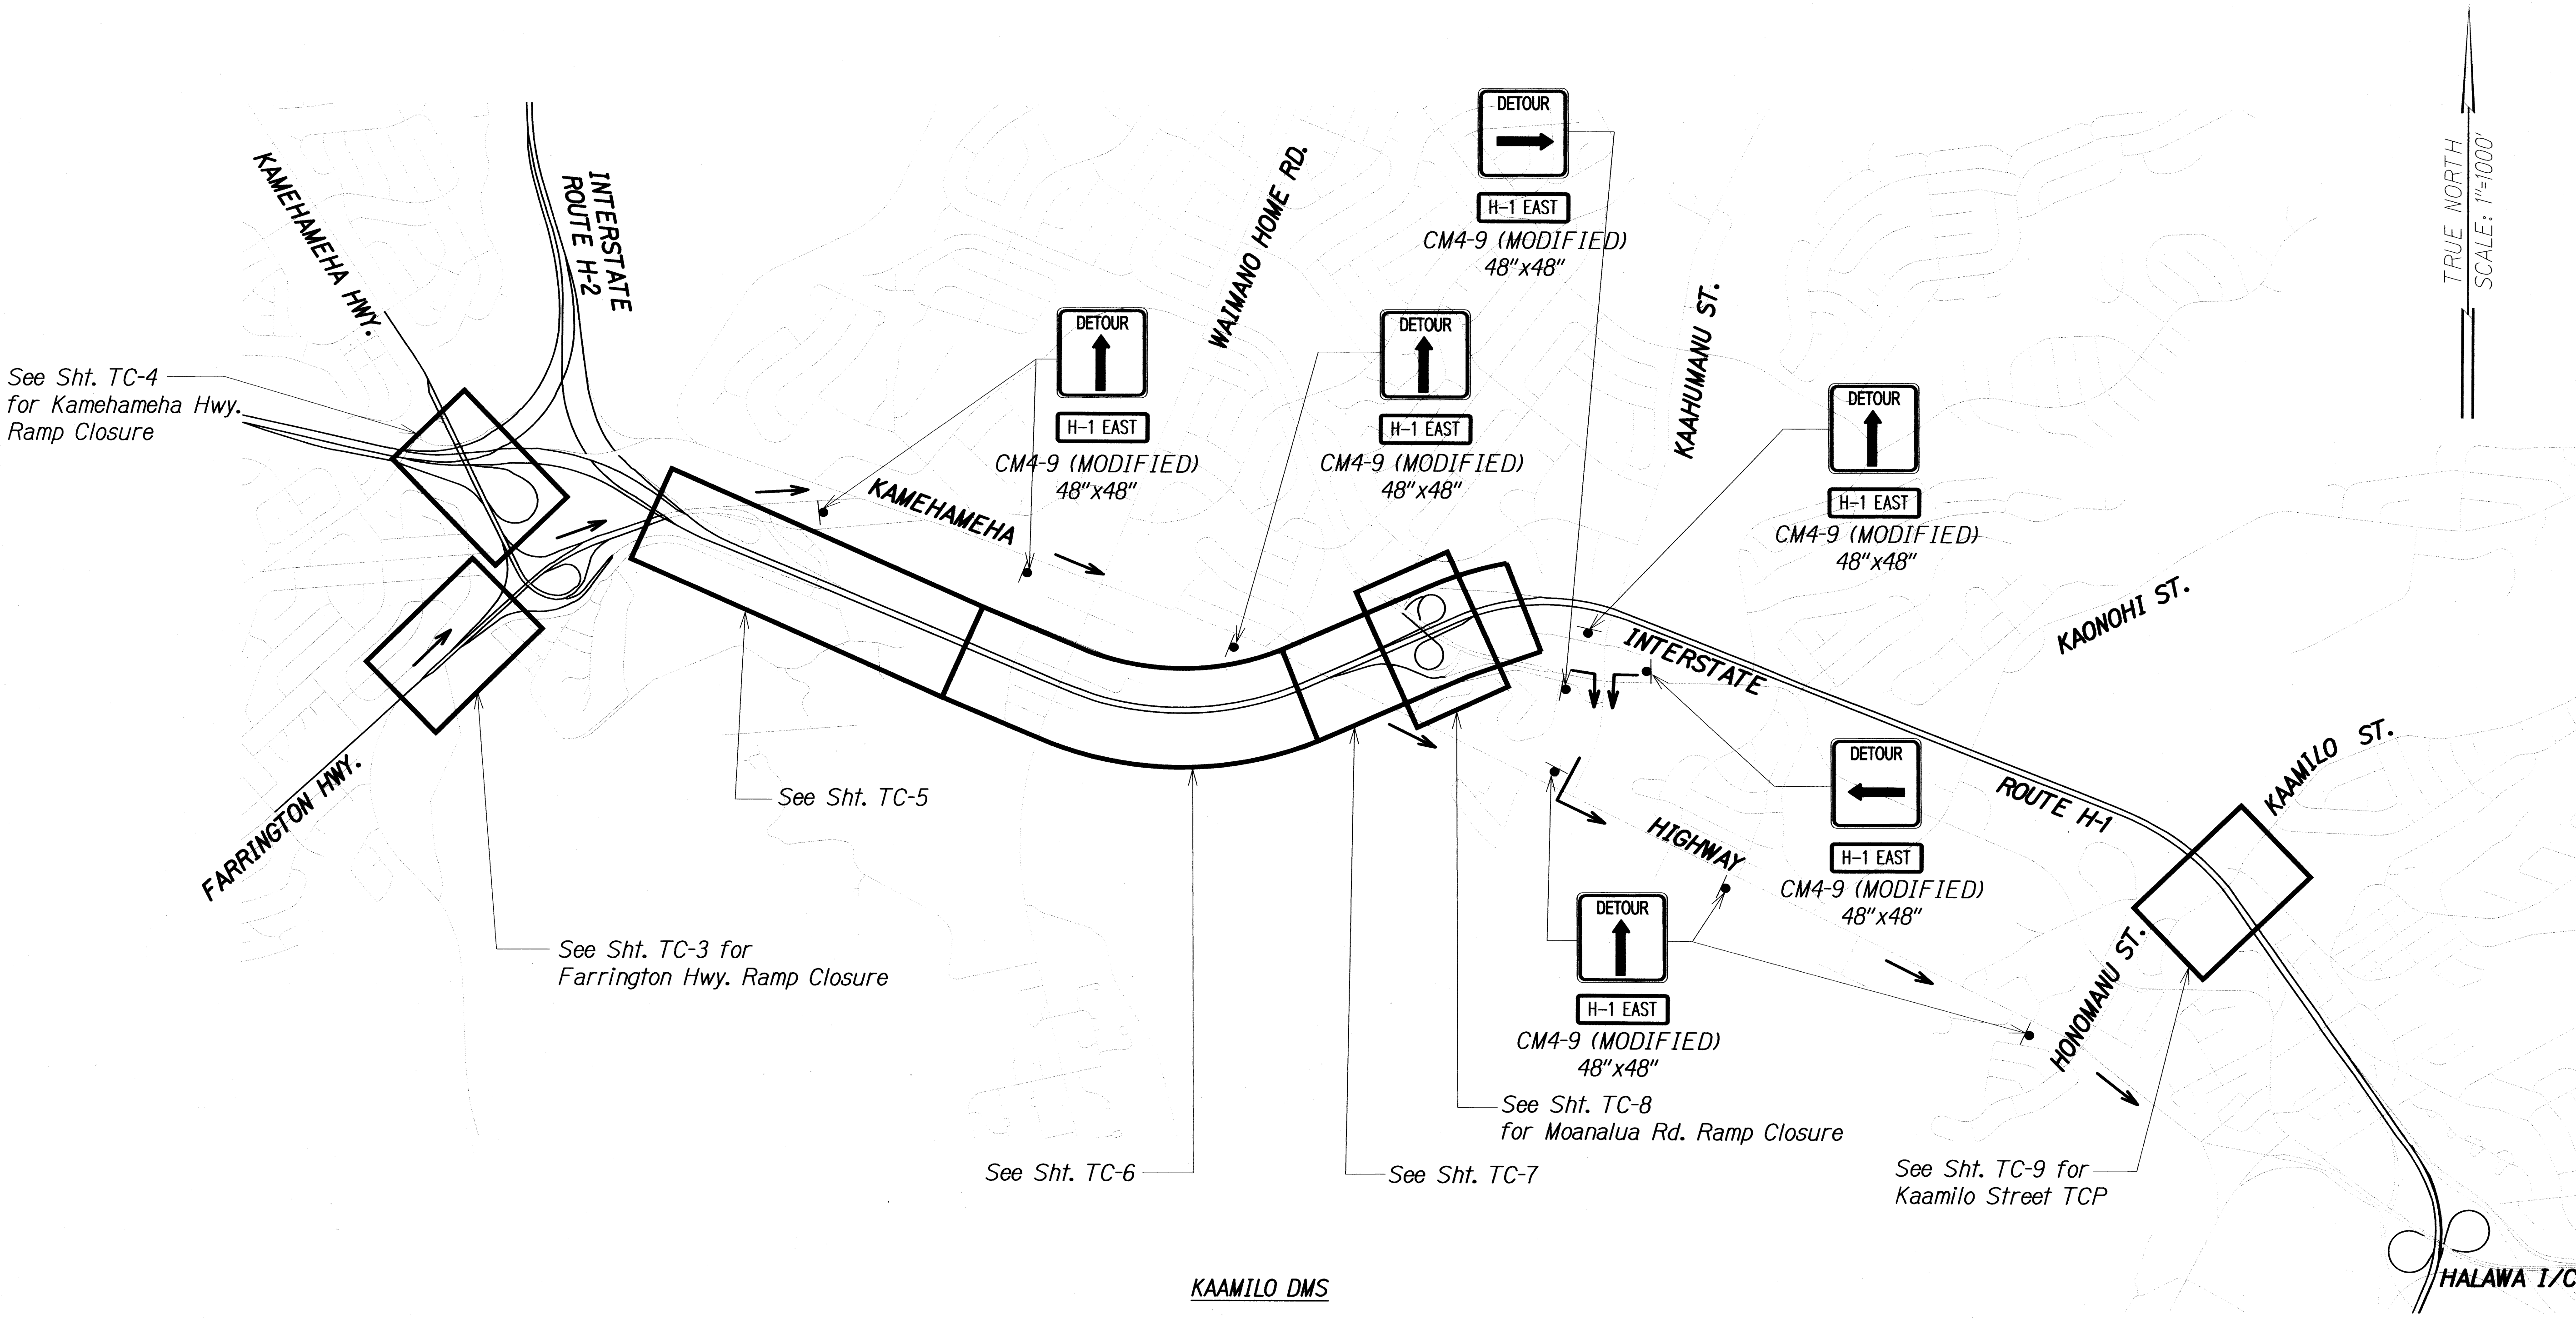

FREEWAY CLOSURE AND DETOUR ROUTE PLANS
 Scale: 1"=1000'

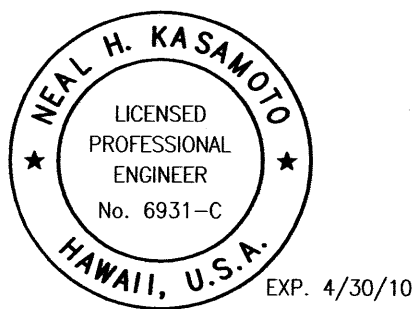



Neil Kasano
 This work was prepared by me or under my supervision and construction of this project will be under my observation. (Observation of construction as defined in Chapter 16-115 Subchapter 1 Definitions of the Hawaii Administrative Rules "Professional Engineers, Architects, Surveyors, and Landscape Architects.")

STATE OF HAWAII
DEPARTMENT OF TRANSPORTATION
HIGHWAYS DIVISION


**FREEWAY CLOSURE AND
DETOUR ROUTE PLANS**
*Freeway Management System, Phase 1B
Traveler Information System, Unit 4B:
Dynamic Message Sign Installation*
Federal Aid Project No. 1M-0300(117)
Scale: As Shown Date: 11-20-09

SHEET No. TC-1 OF 17 SHEETS

FED. ROAD DIST. NO.	STATE	FEDERAL AID PROJ. NO.	FISCAL YEAR	SHEET NO.	TOTAL SHEETS
HAWAII	HAW.	1M-0300(117)	2009	27	42

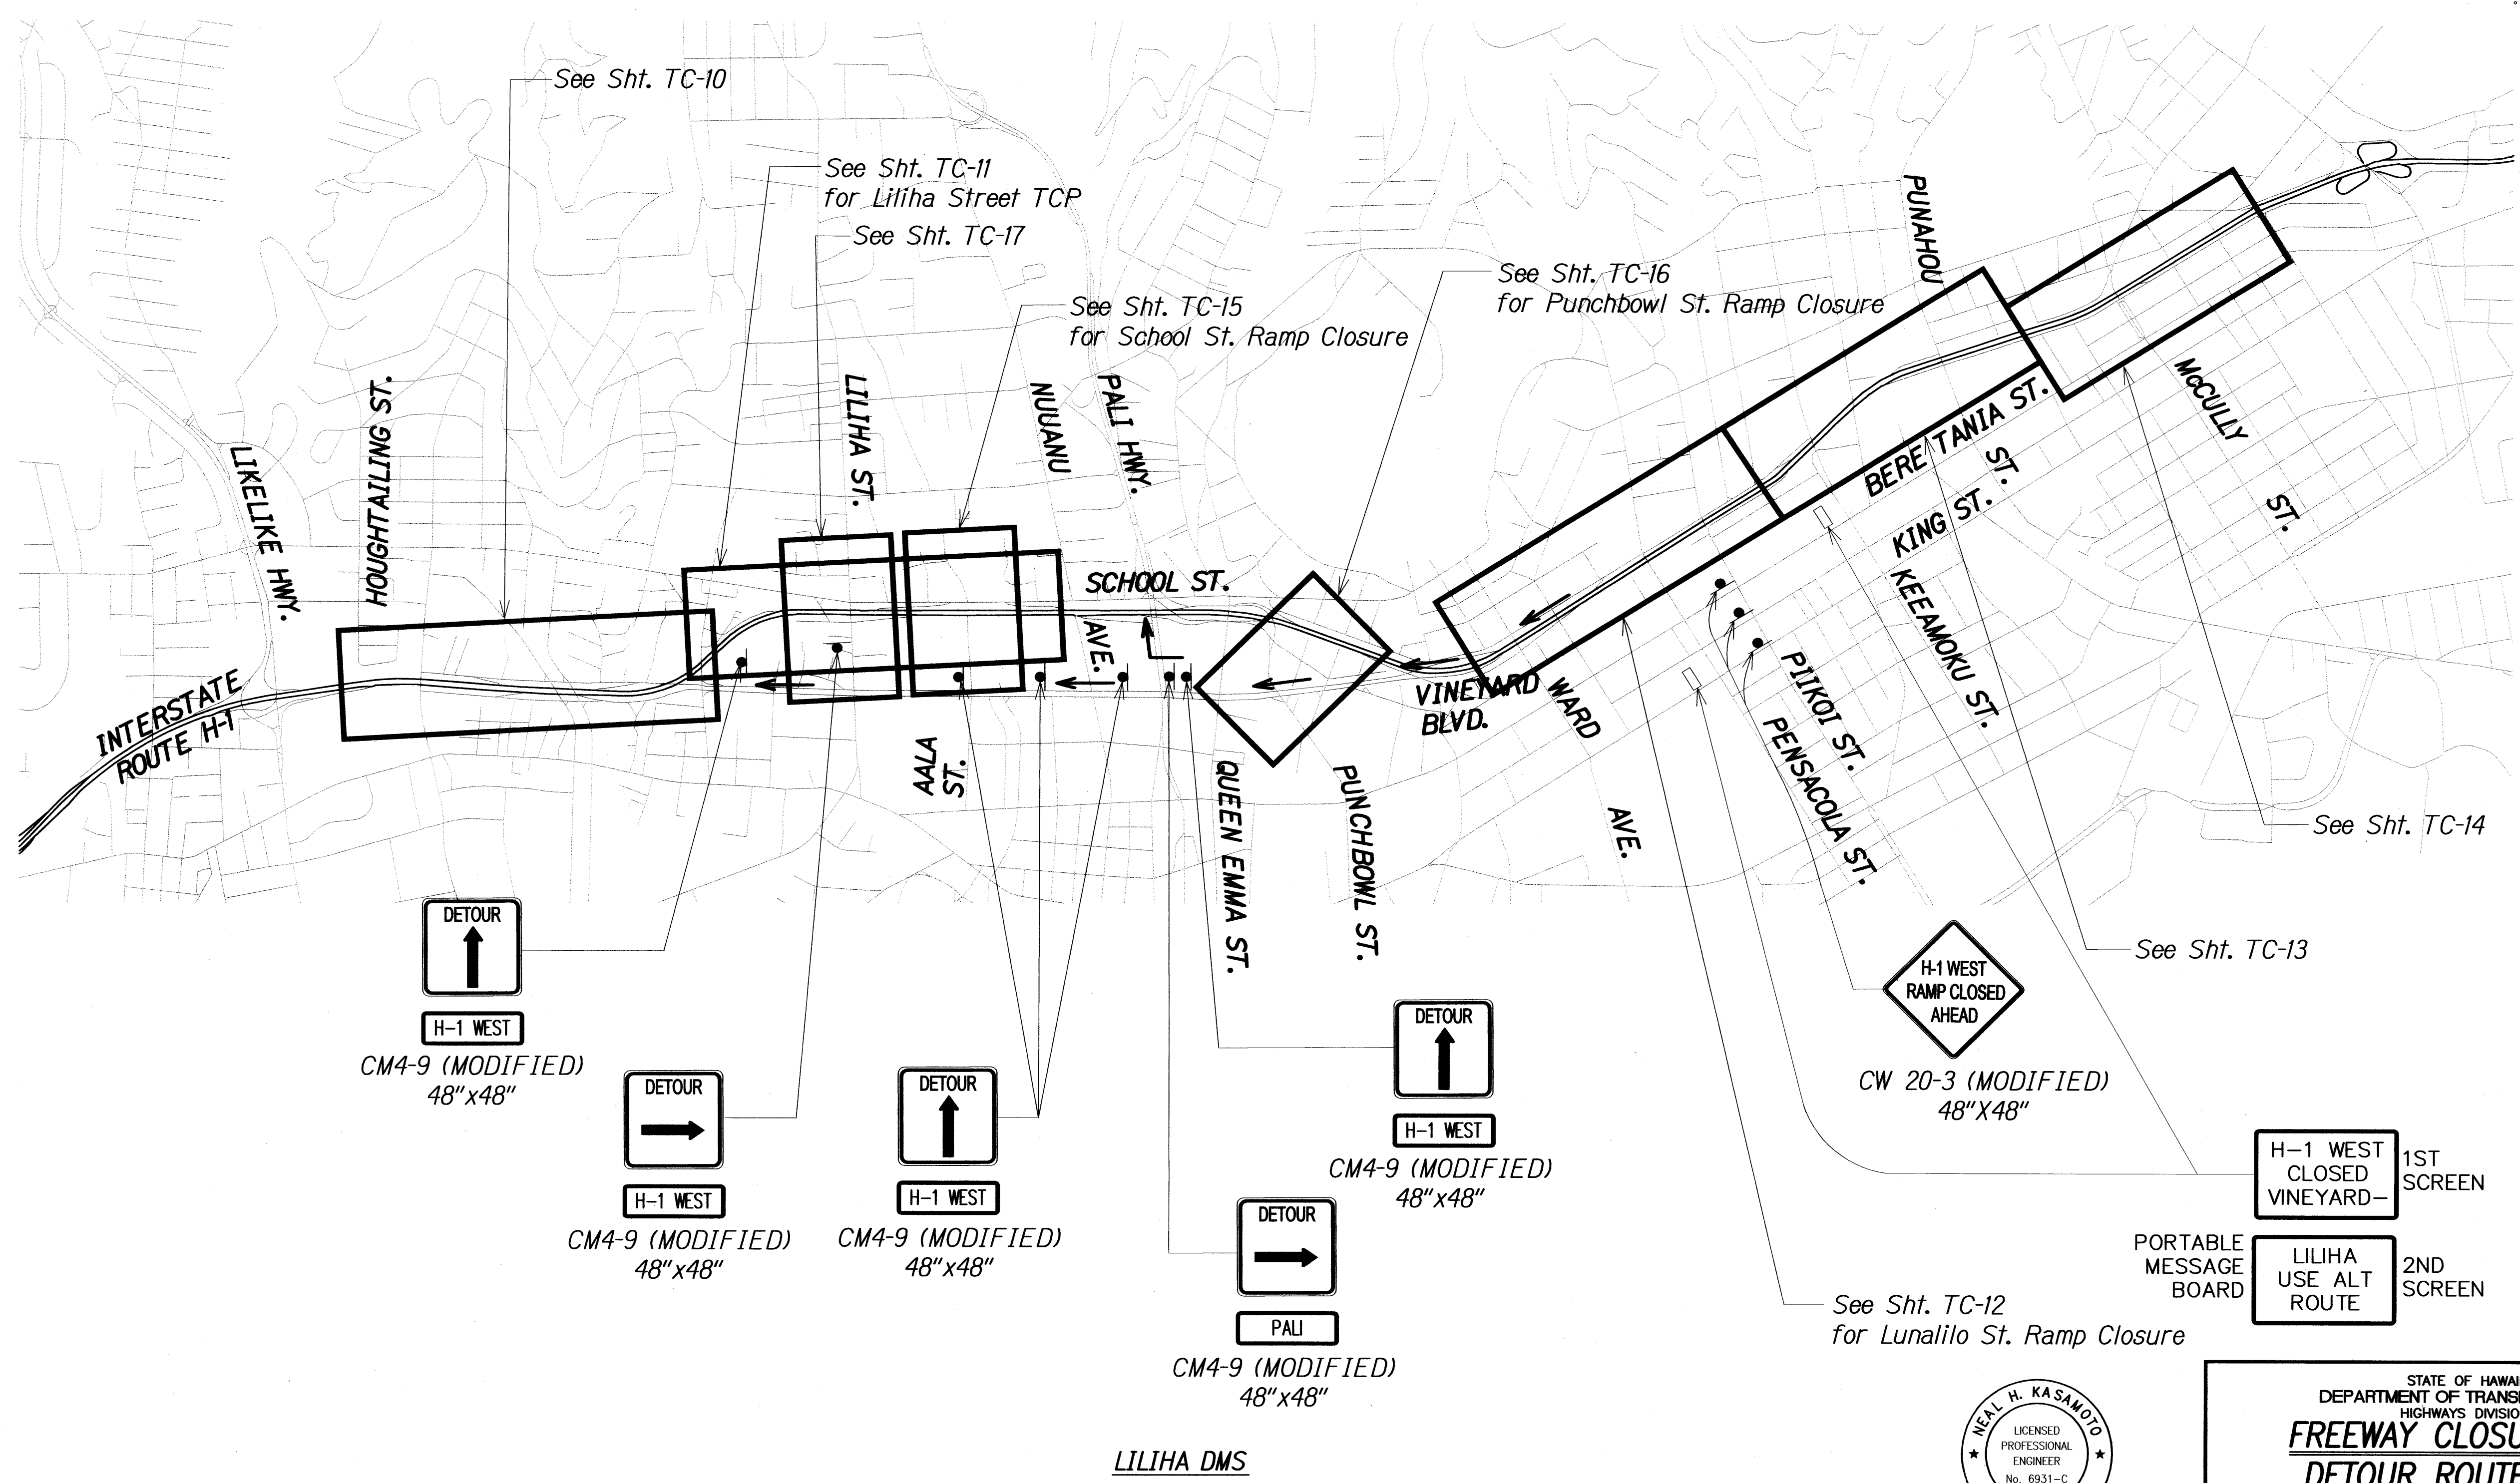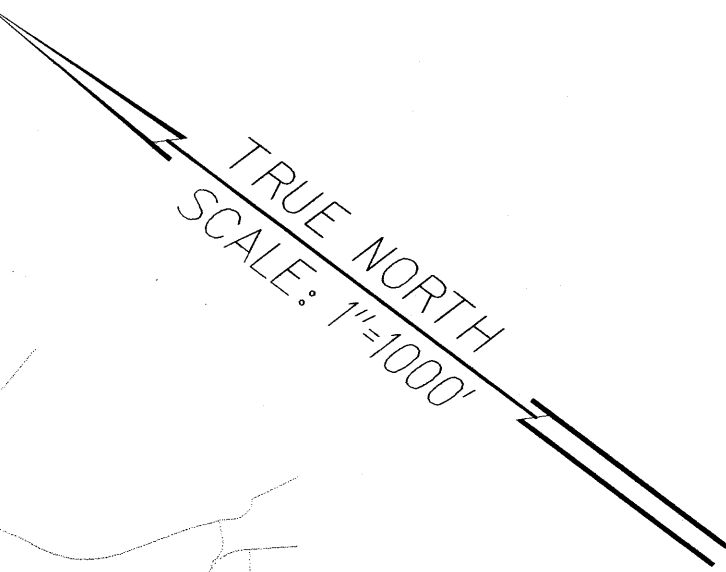

FREWAY CLOSURE AND DETOUR ROUTE PLAN
 Scale: 1"=1000'

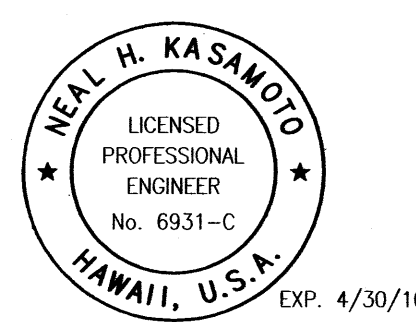

Neal H. Kasanoff
 This work was prepared by me or under my supervision and construction of this project will be under my observation. (Observation of construction as defined in Chapter 16-115 Subchapter 1 Definitions of the Hawaii Administrative Rules Professional Engineers, Architects, Surveyors, and Landscape Architects.)

STATE OF HAWAII
 DEPARTMENT OF TRANSPORTATION
 HIGHWAYS DIVISION
**FREWAY CLOSURE AND
 DETOUR ROUTE PLAN**
*Freeway Management System, Phase 1B
 Traveler Information System, Unit 4B:
 Dynamic Message Sign Installation
 Federal Aid Project No. 1M-0300(117)*
 Scale: As Shown Date: 11-20-09
 SHEET No. TC-2 OF 17 SHEETS