


Form C Attachment A-3
Portions of Contract Plans

FED. ROAD DIST. NO.	STATE	PROJ. NO.	FISCAL YEAR	SHEET NO.	TOTAL SHEETS
HAWAII	HAW.	HWY-0-08-14	2016	X	XX

BEGIN PROJECT
Project No. HWY-0-08-14
Sta. 22+00

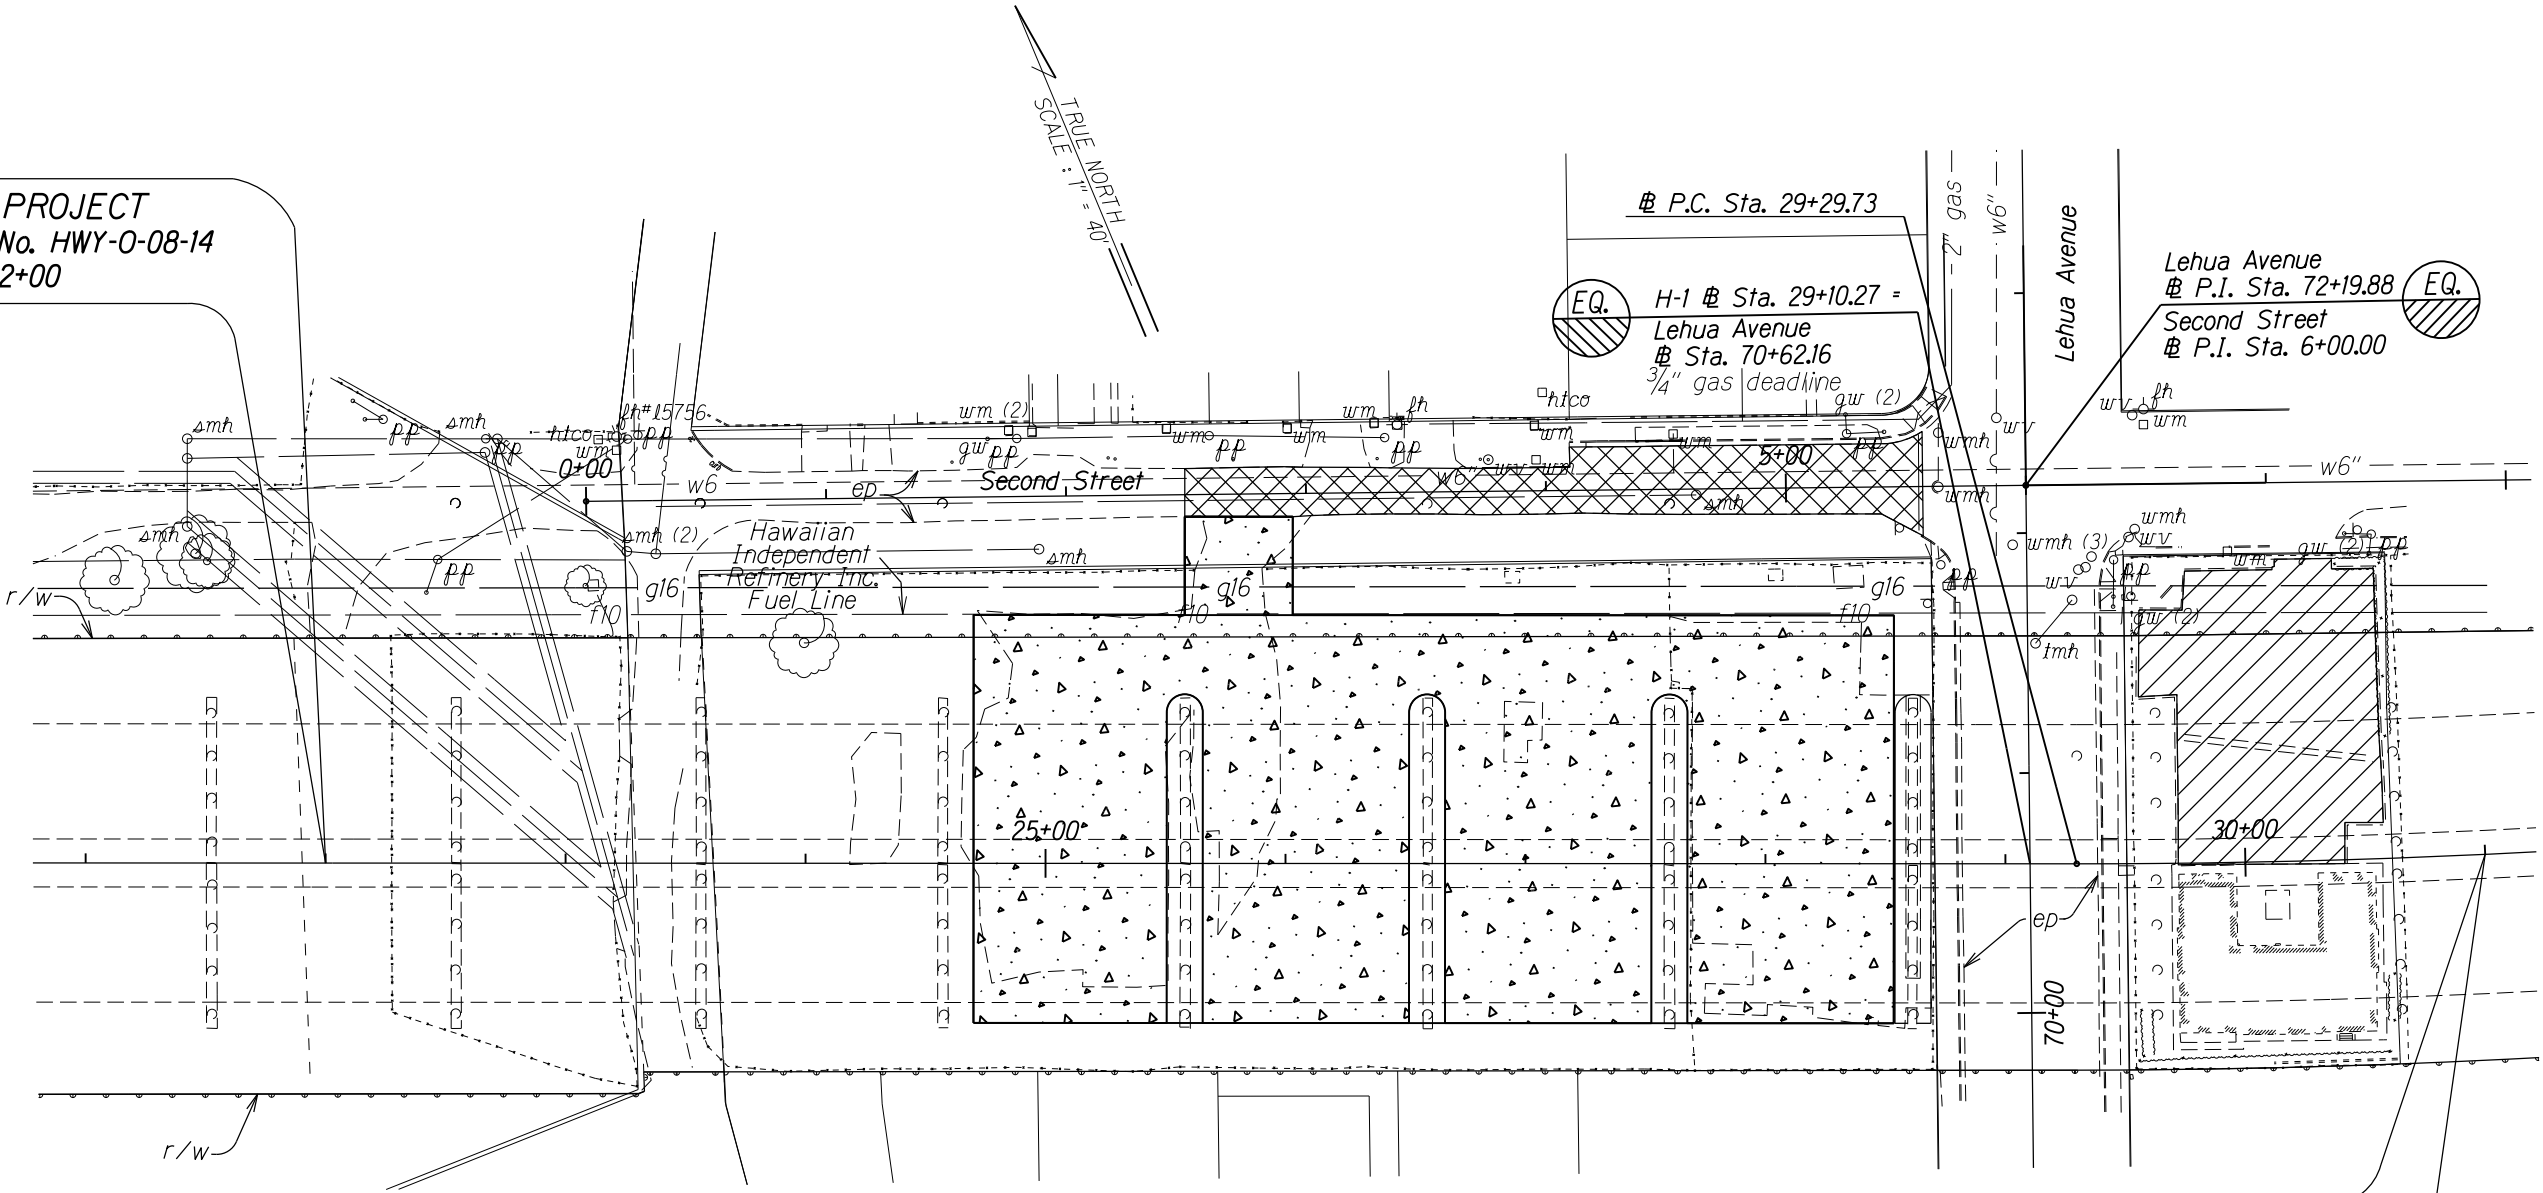

END PROJECT
Project No. HWY-0-08-14
Sta. 31+00

SURVEY PLOTTED BY	DATE
DRAWN BY	
DESIGNED BY	
QUANTITIES BY	
CHECKED BY	

ORIGINAL PLAN	No.
NOTE BOOK	

STATE OF HAWAII
DEPARTMENT OF TRANSPORTATION
HIGHWAYS DIVISION


ROADWAY PLAN

COMMERCIAL DRIVER'S LICENSE (CDL)
AND MOTORCYCLE LICENSE TESTING FACILITY
Project No. HWY-0-08-14


Scale: 1"=40' Date: Feb 19, 2016

SHEET No. X OF X SHEETS


FED. ROAD DIST. NO.	STATE	PROJ. NO.	FISCAL YEAR	SHEET NO.	TOTAL SHEETS
HAWAII	HAW.	HWY-0-08-14	2016	X	XX

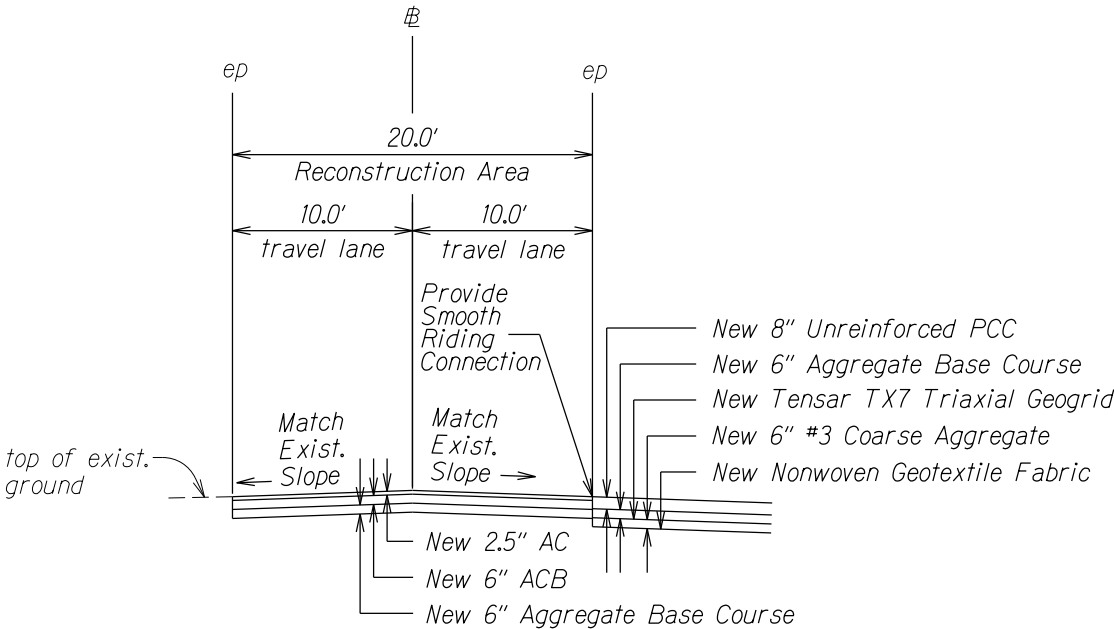


SECOND ST. # STA. 2+50 TO # STA. 2+95
Not to Scale

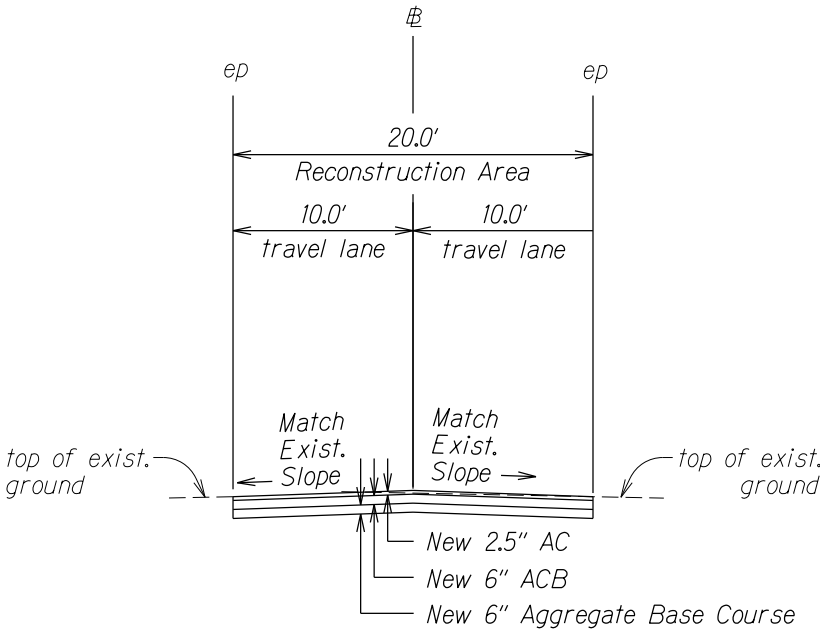


SECOND ST. # STA. 2+95 TO # STA. 4+10
Not to Scale

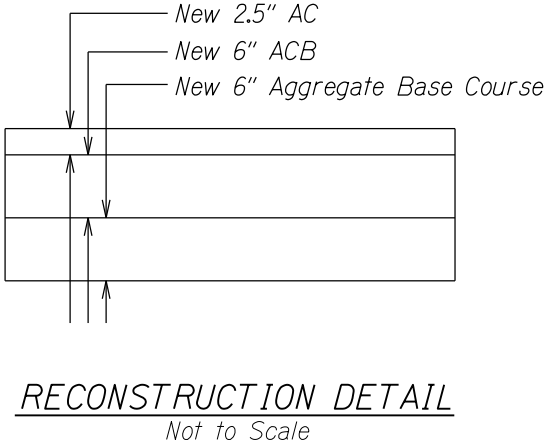


RECONSTRUCTION DETAIL
Not to Scale

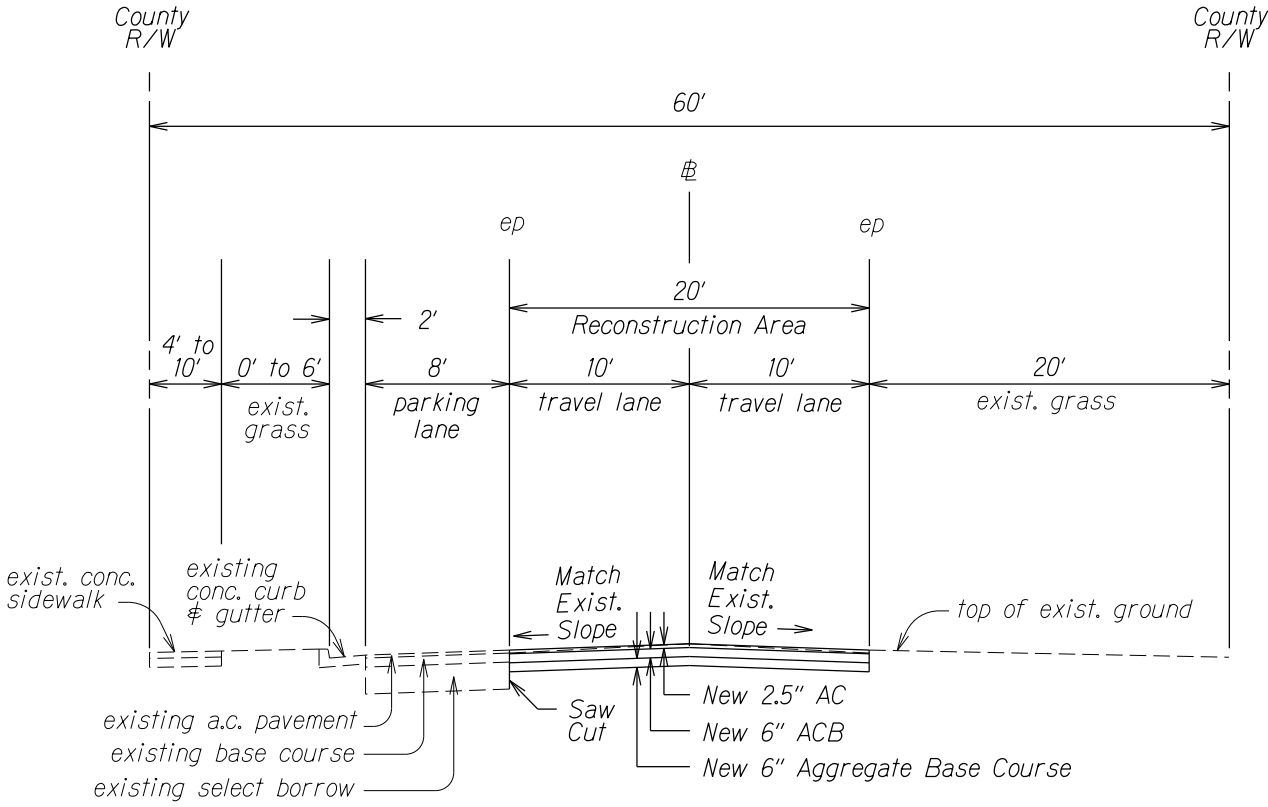

SECOND ST. # STA. 4+10 TO # STA. 5+40
Not to Scale

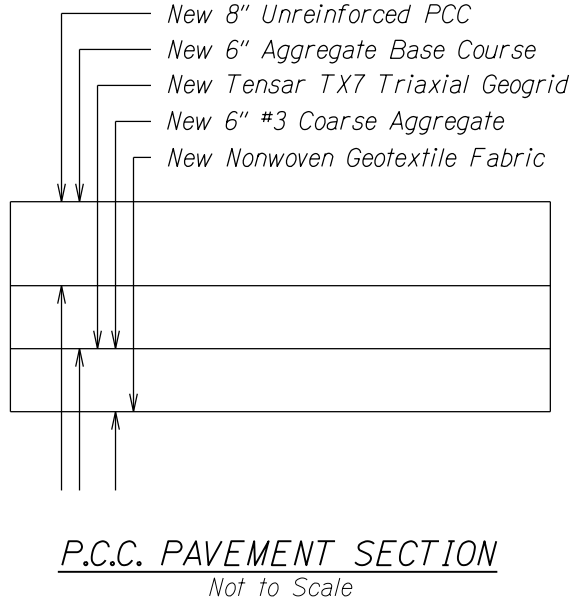

P.C.C. PAVEMENT SECTION
Not to Scale

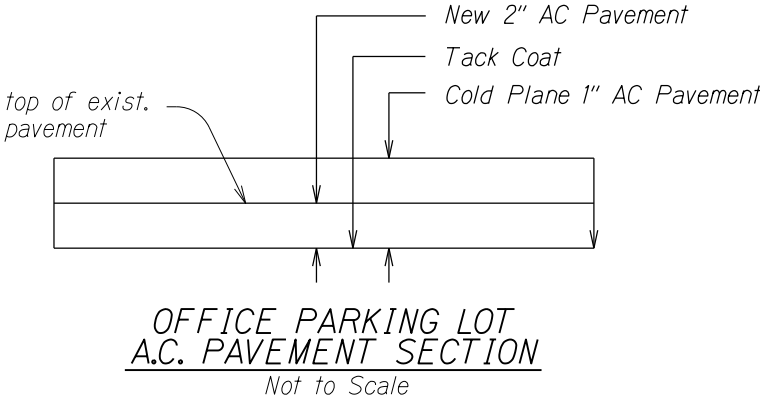

OFFICE PARKING LOT
A.C. PAVEMENT SECTION
Not to Scale

STATE OF HAWAII
DEPARTMENT OF TRANSPORTATION
HIGHWAYS DIVISION

TYPICAL SECTIONS

COMMERCIAL DRIVER'S LICENSE (CDL)
AND MOTORCYCLE LICENSE TESTING FACILITY

Project No. HWY-0-08-14

Scale: Not to Scale Date: Feb 17, 2016

SHEET No. X OF X SHEETS

SURVEY PLOTTED BY	DATE
DRAWN BY	
DESIGNED BY	
QUANTITIES BY	
CHECKED BY	
ORIGINAL PLAN	
NOTE BOOK	
N _o	X