




FED. ROAD DIST. NO.	STATE	PROJ. NO.	FISCAL YEAR	SHEET NO.	TOTAL SHEETS
HAWAII	HAW.	HWY-0-08-14	2016	26	88

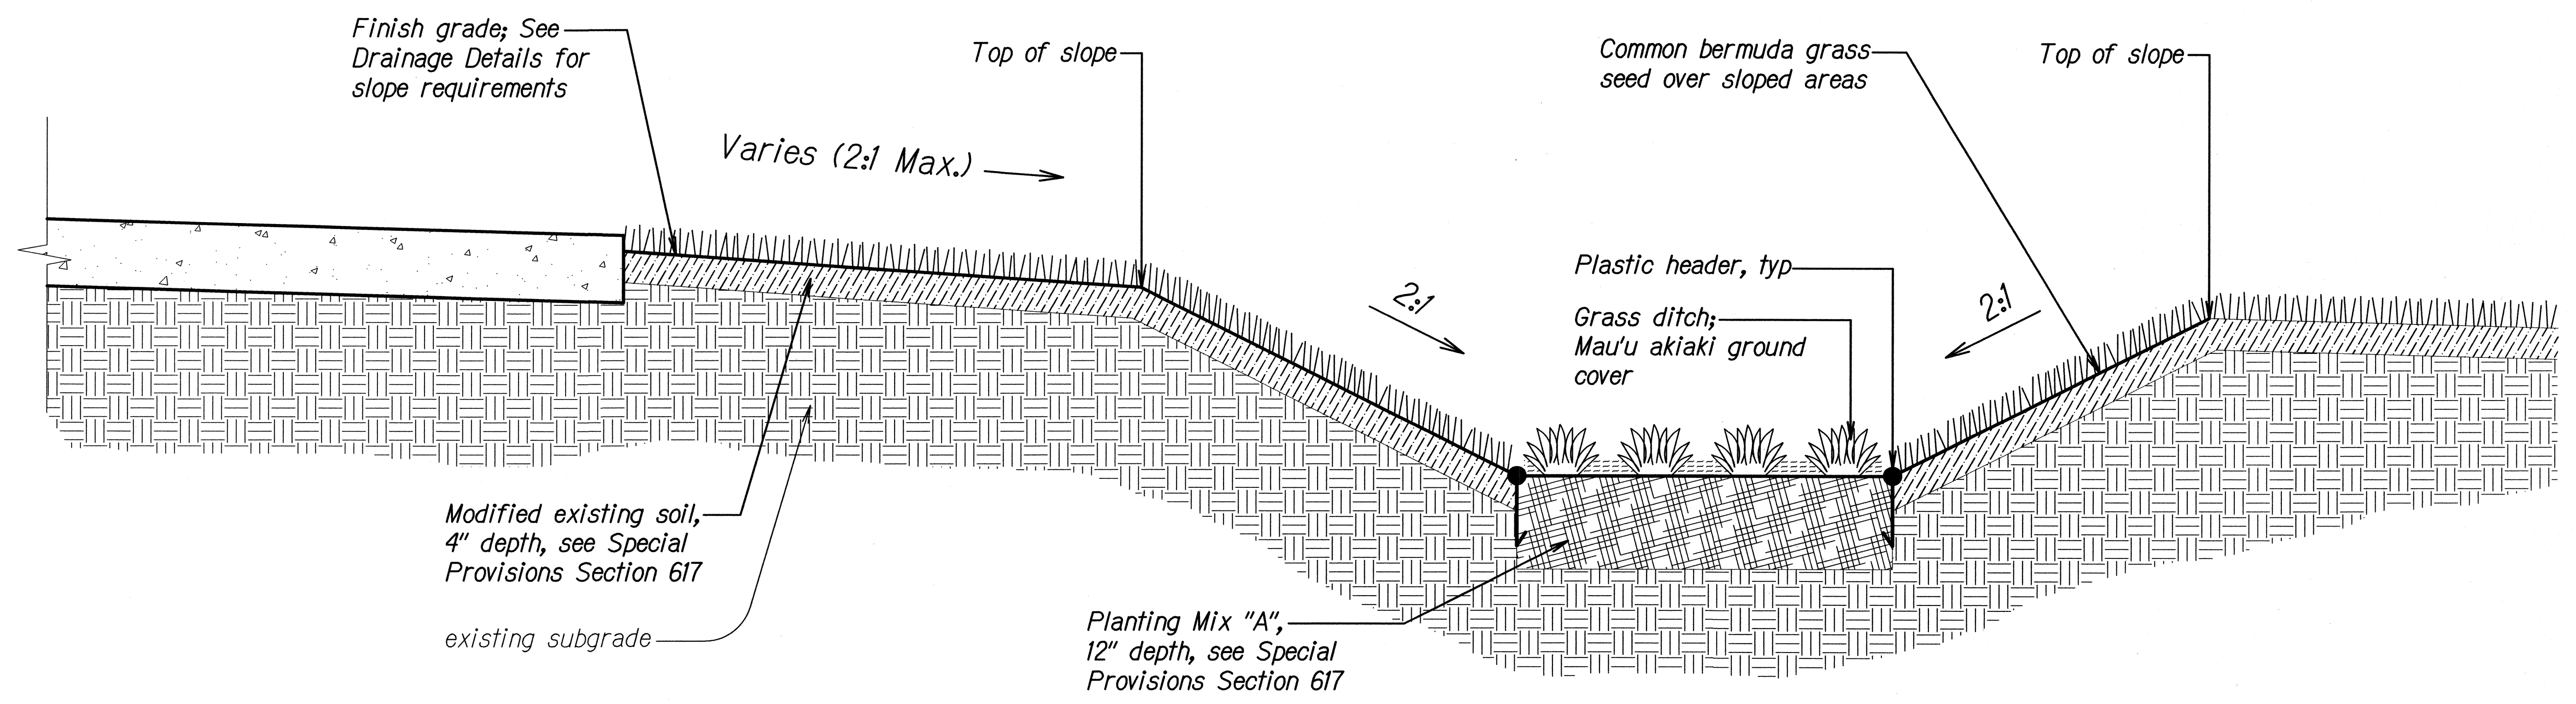

3 SECTION THRU GRASS DITCH
Scale: 1" = 1'-0"

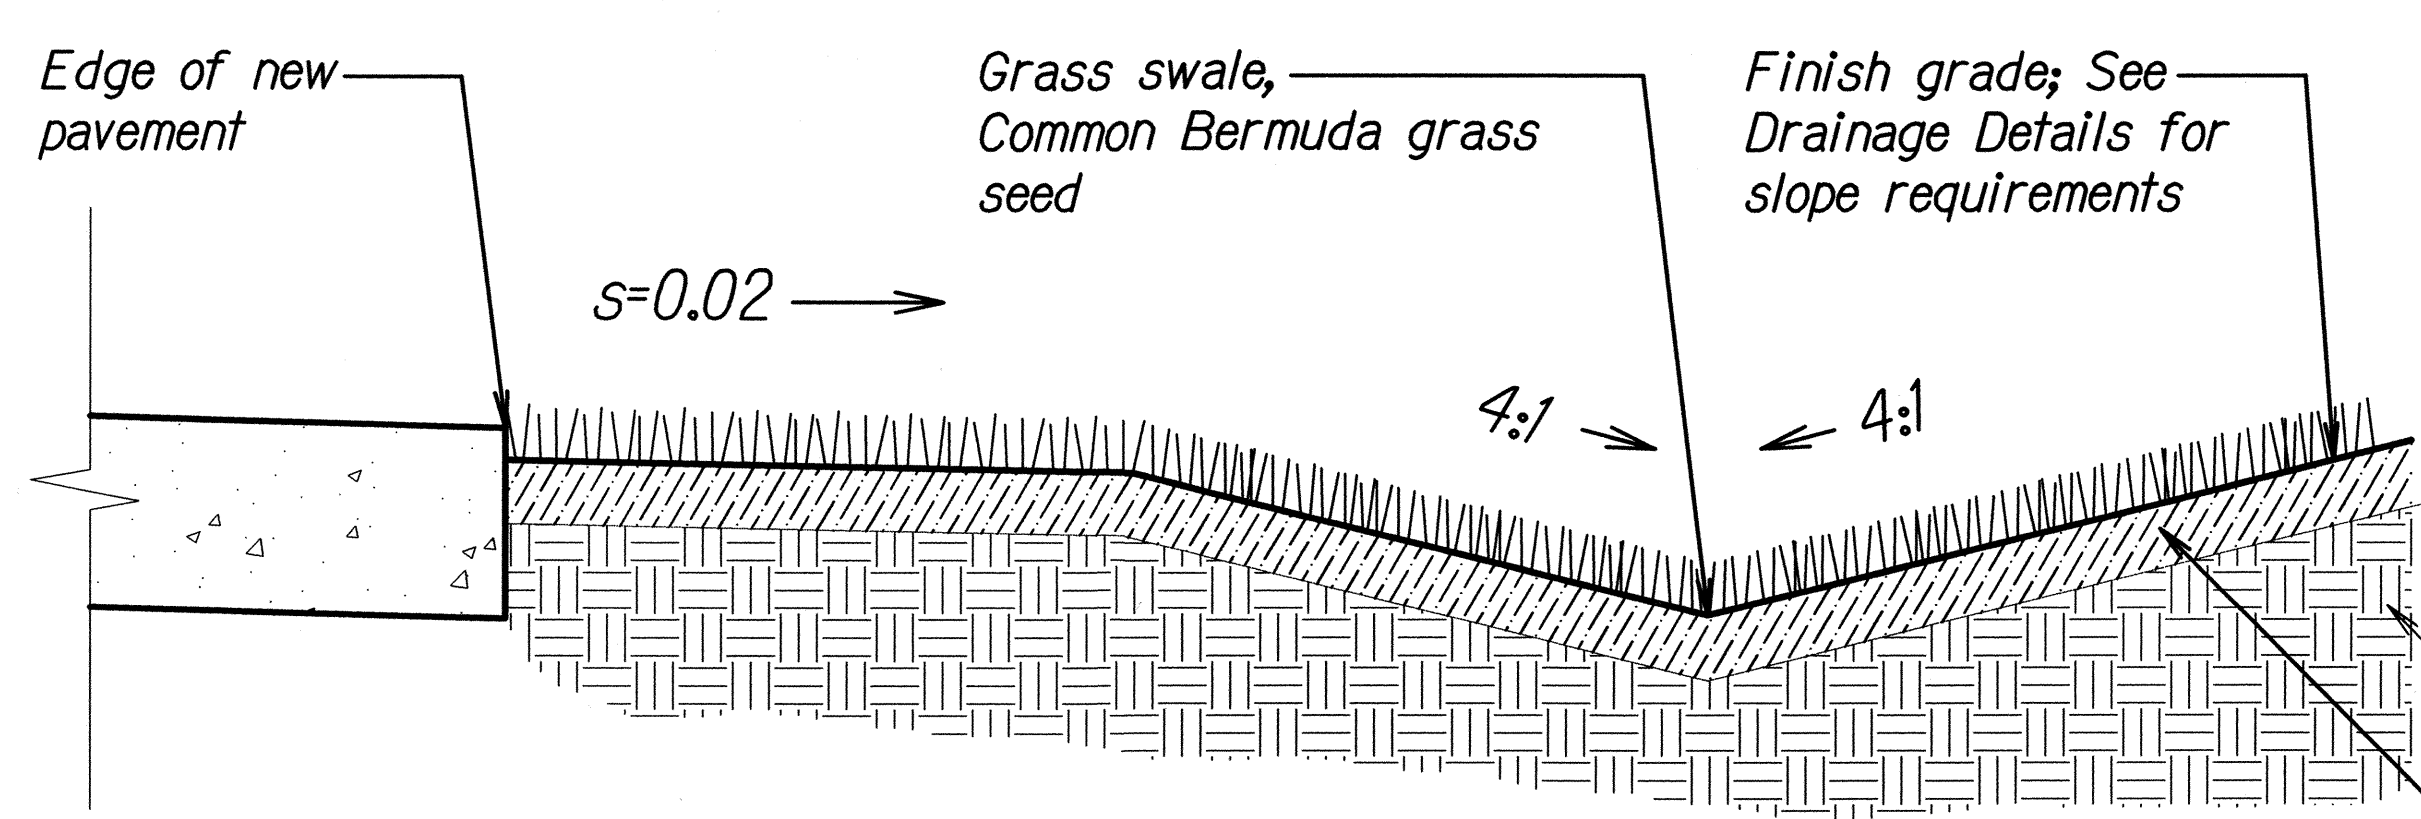

2 SECTION THRU GRASS SWALE
Scale: 1" = 1'-0"

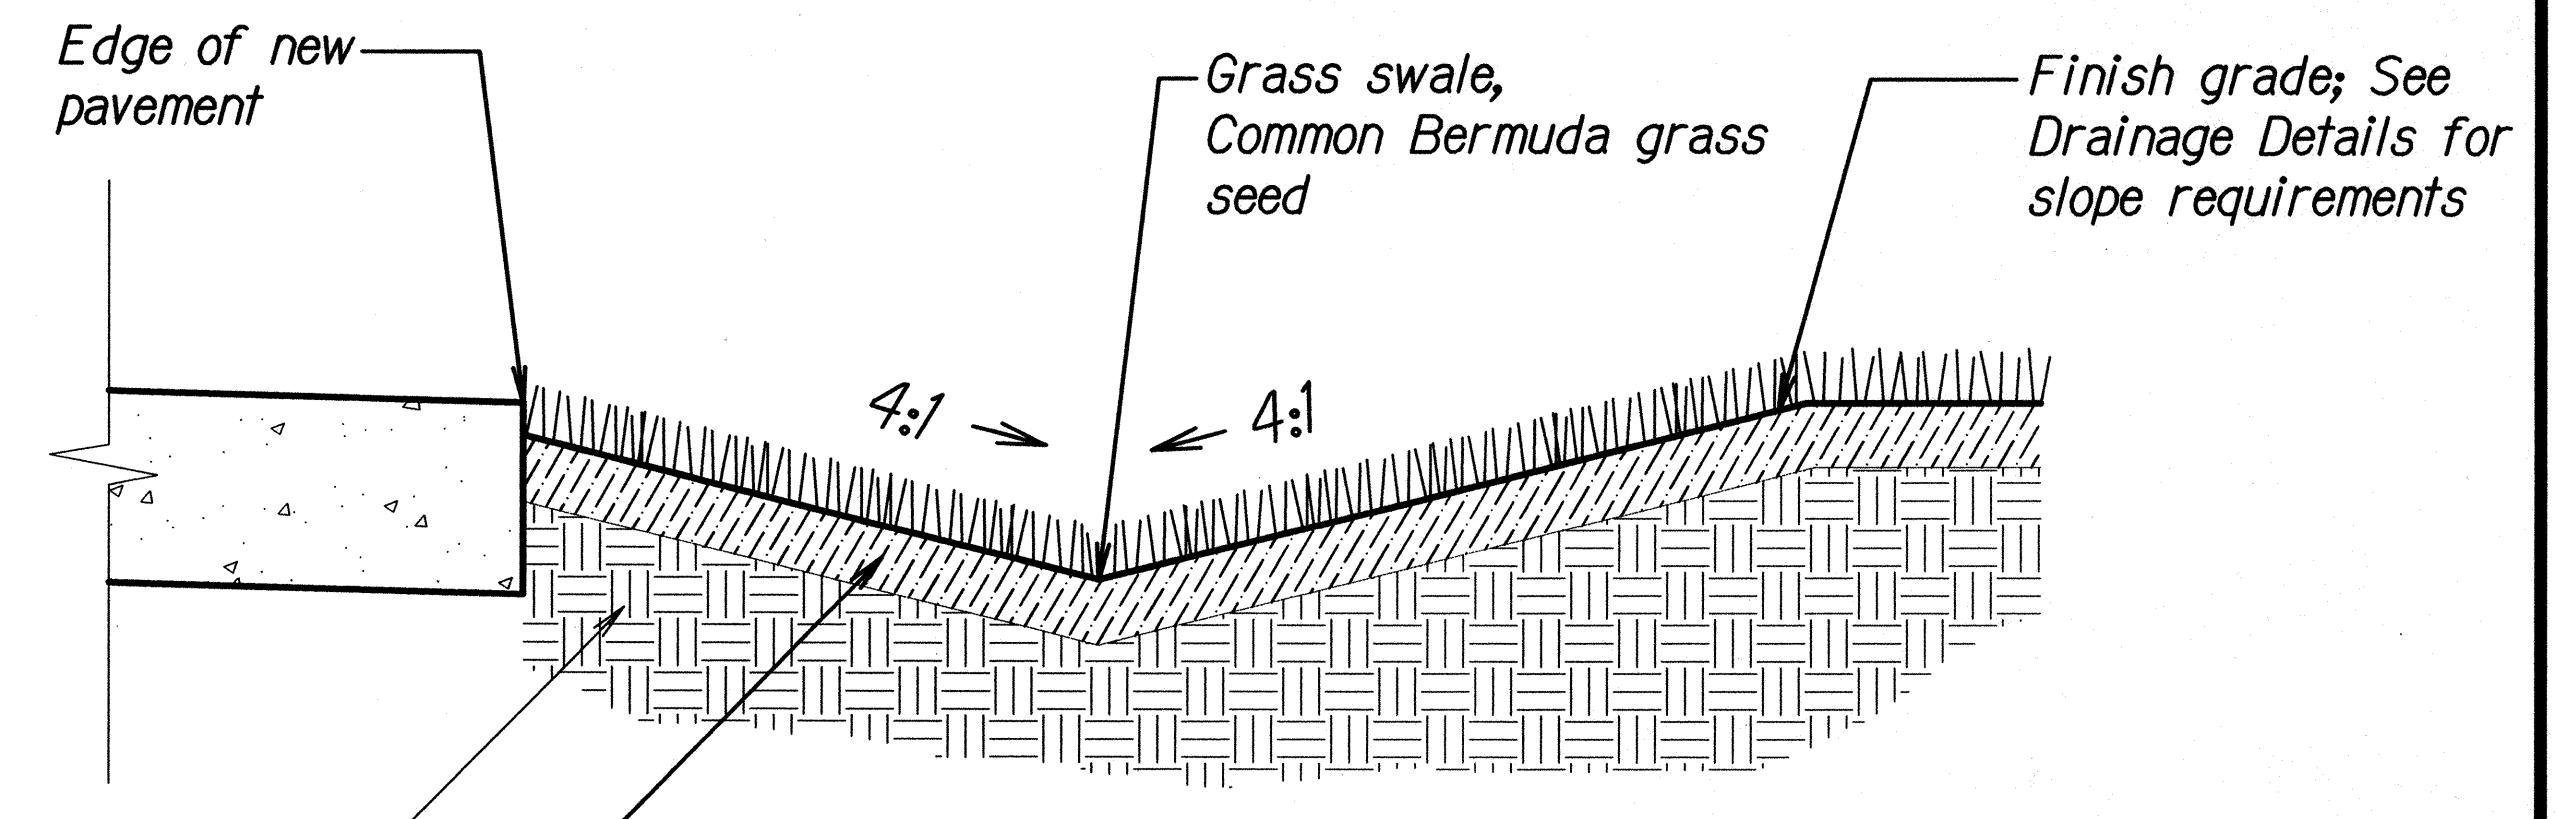

1 SECTION THRU GRASS SWALE
Scale: 1" = 1'-0"

ORIGINAL PLAN	DATE
DESIGNED BY	
CHECKED BY	
NOTED BY	
QUANTITIES BY	
TRACED BY	
DRAWN BY	
STAMPED BY	

STATE OF HAWAII
DEPARTMENT OF TRANSPORTATION
HIGHWAYS DIVISION


PLANT SECTIONS

COMMERCIAL DRIVER'S LICENSE AND
MOTORCYCLE LICENSE TESTING FACILITY
EXAMINATION SITE AND OFFICE RENOVATION
Beneath Interstate Route H-1 Pearl City Viaduct
Project No. HWY-0-08-14

Scale: 1" = 1'-0" Date: May 2016

SHEET No. P1 OF 2 SHEETS

FED. ROAD DIST. NO.	STATE	PROJ. NO.	FISCAL YEAR	SHEET NO.	TOTAL SHEETS
HAWAII	HAW.	HWY-0-08-14	2016	27	88

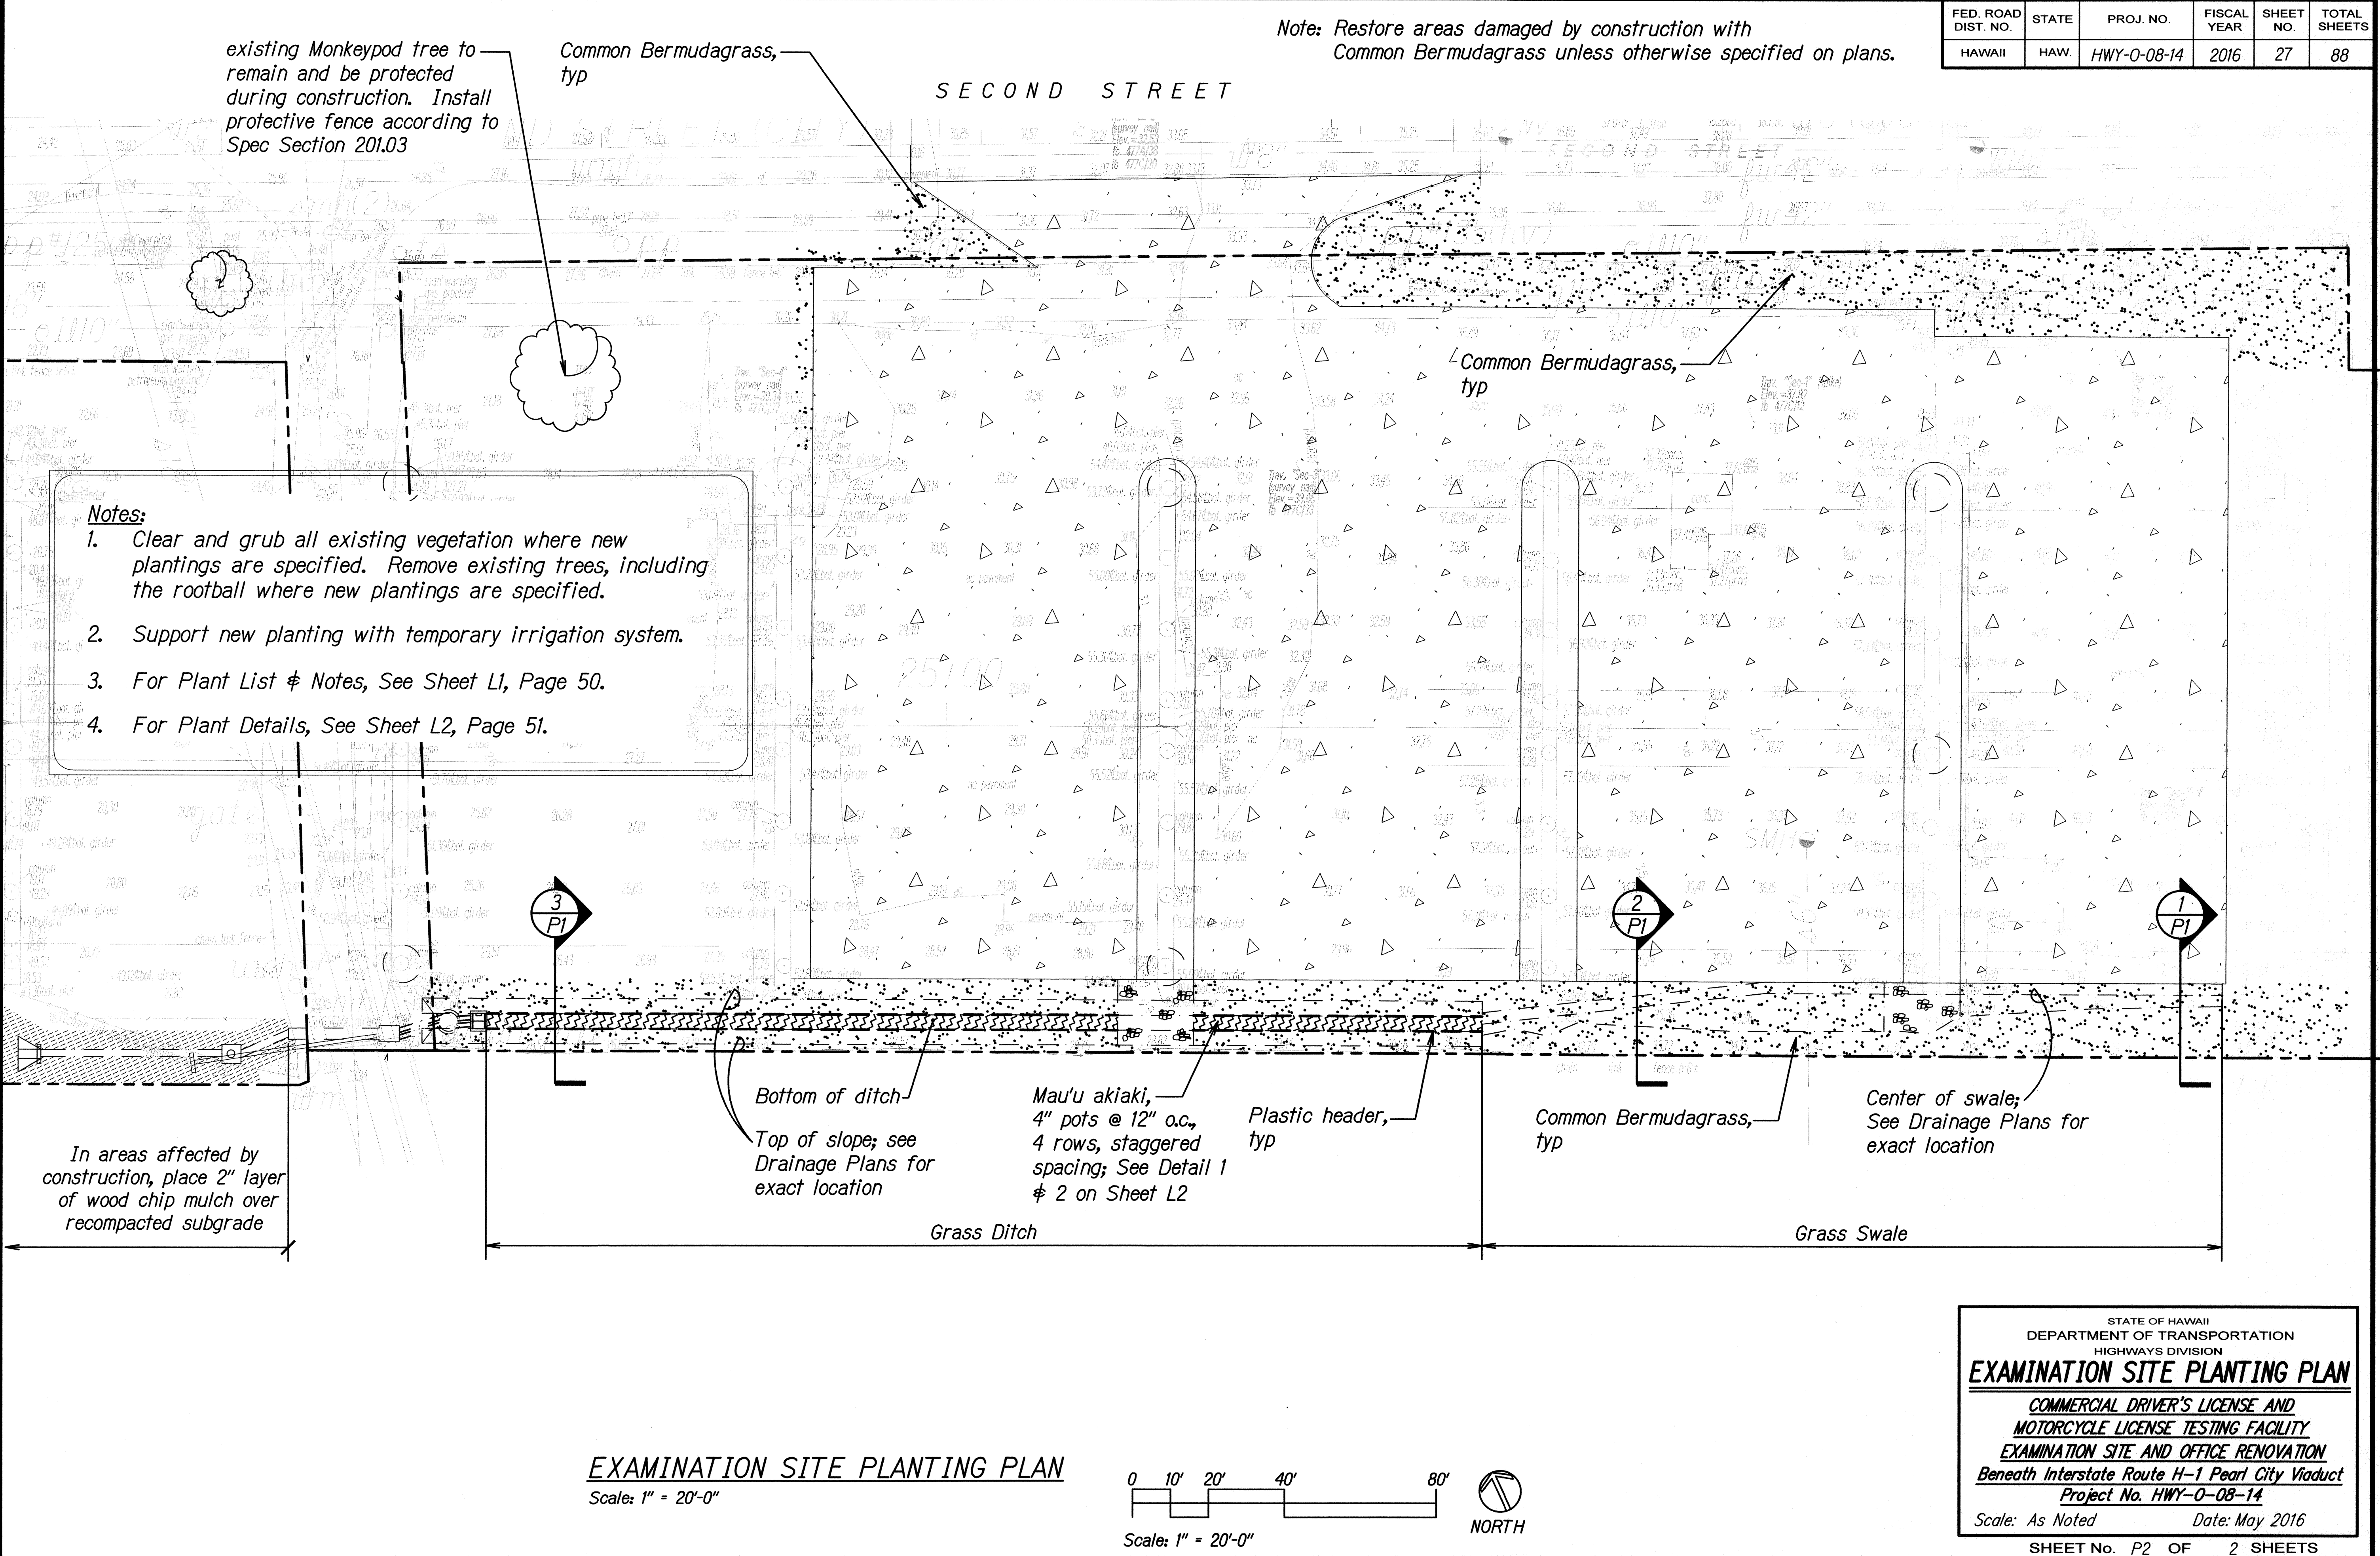

DATE	____
DESIGNED BY	____
CHECKED BY	____
NOTED BY	____
PLANNED BY	____
ORIGINAL PLAN	____