



FED. AID DIST. NO.	STATE	FED. AID PROJ. NO.	FISCAL YEAR	SHEET NO.	TOTAL SHEETS
HAWAII	HAW.	1-142(10)	1964	8	8


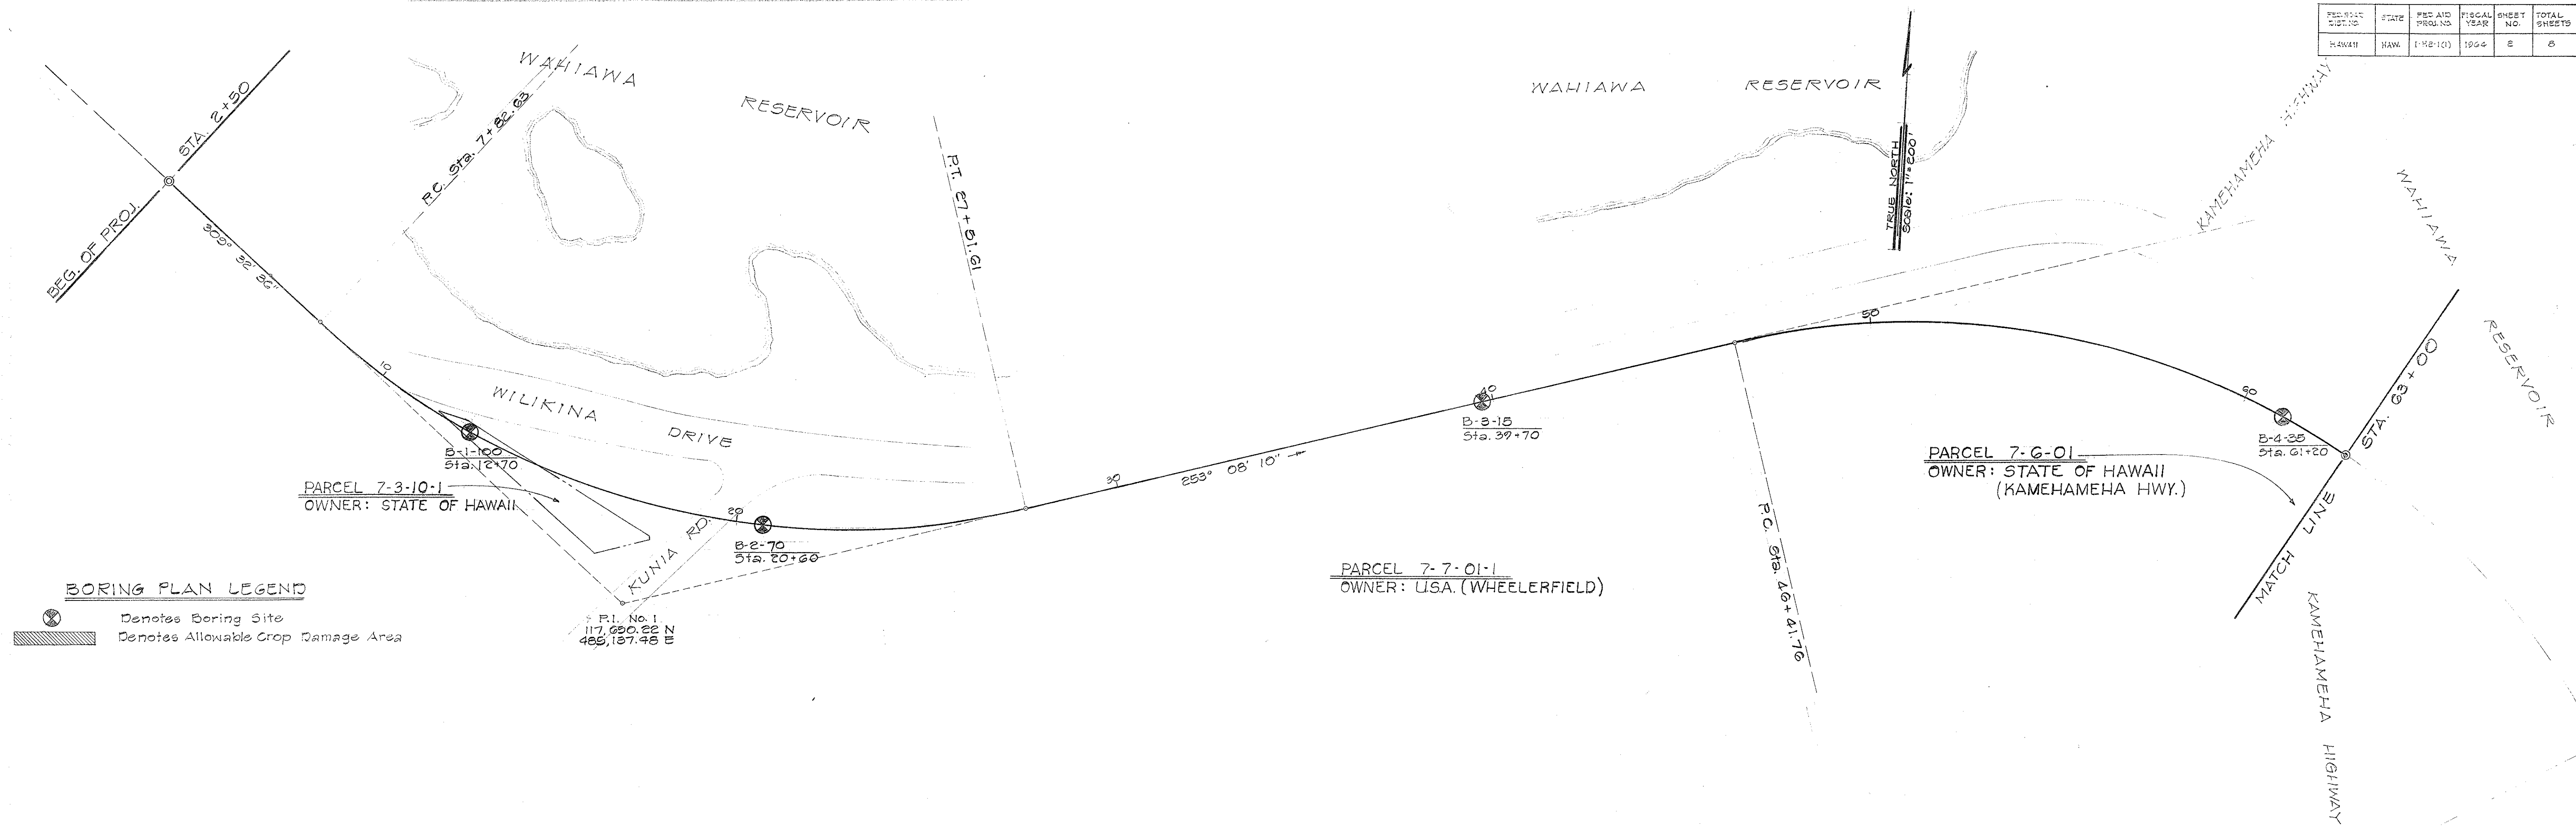



BORING PLAN LEGEND

- Denotes Boring Site
- Denotes Allowable Crop Damage Area

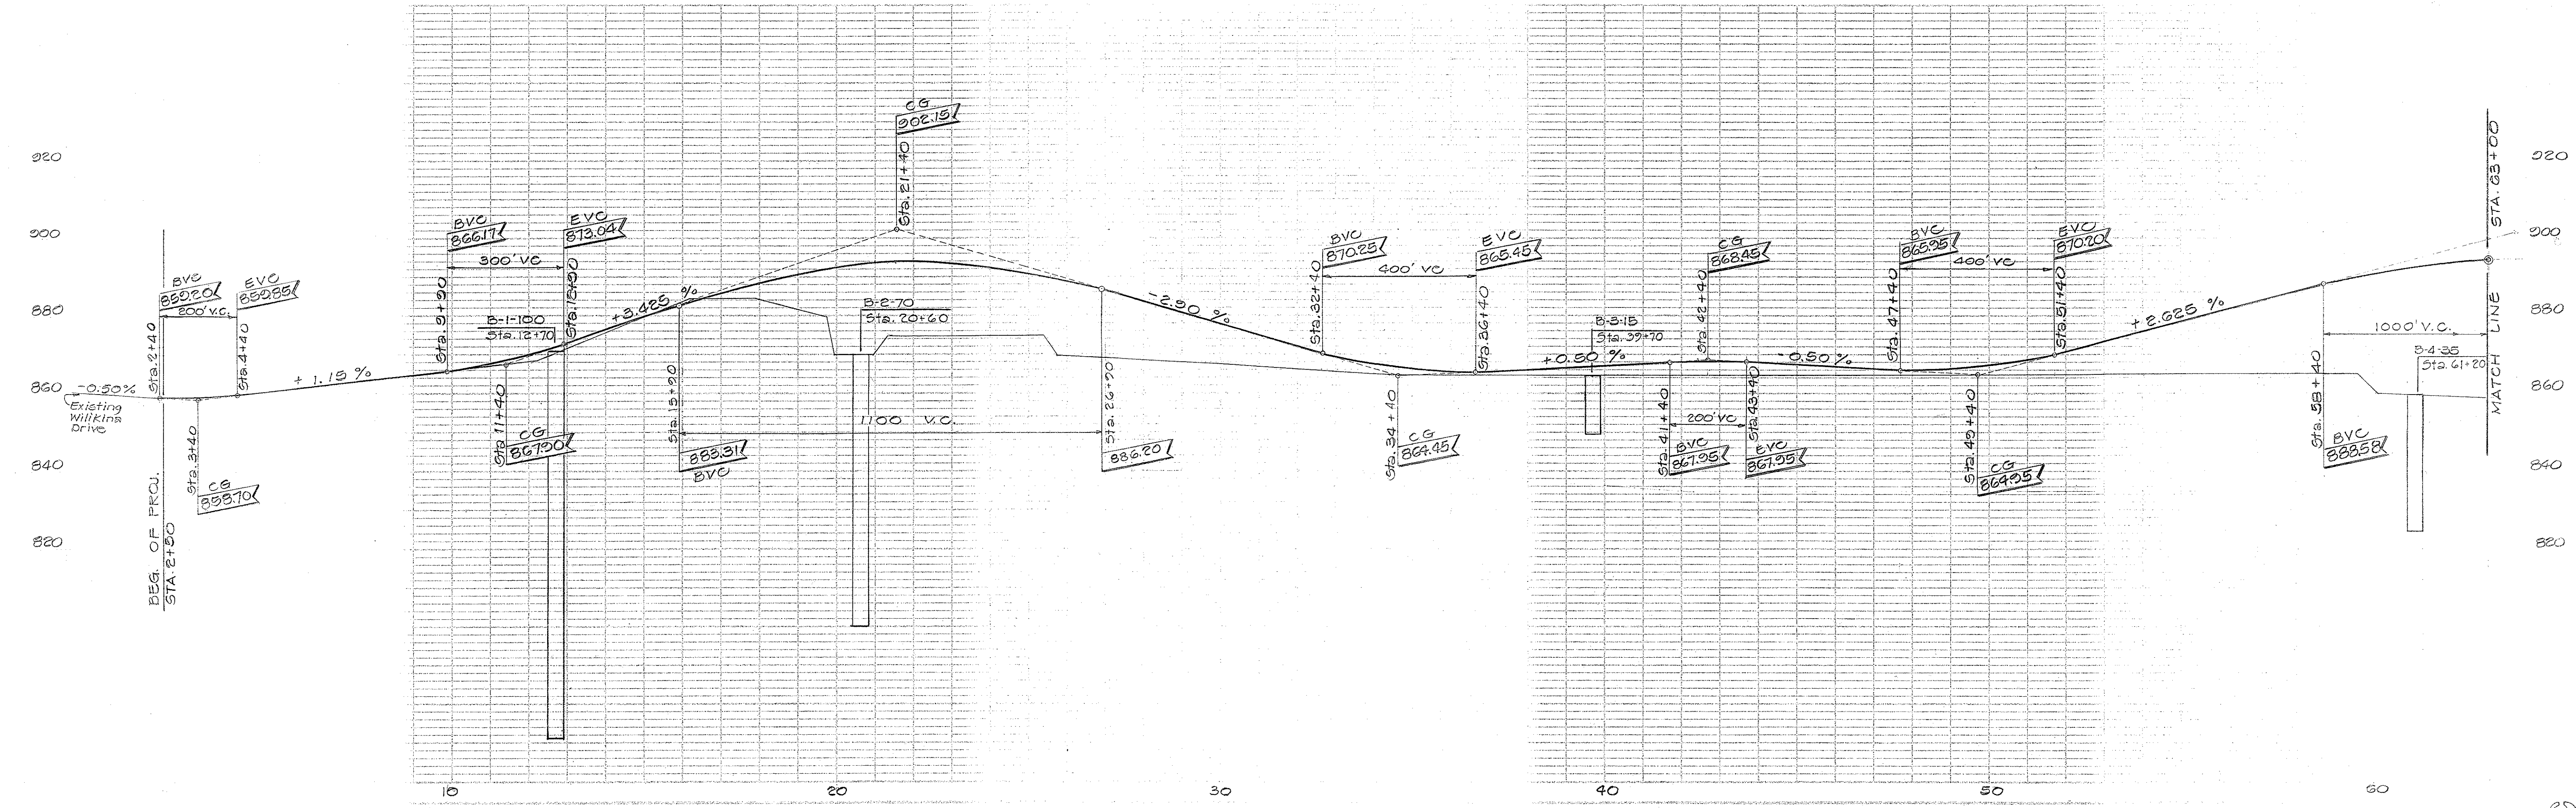



FED. ROAD DIST. NO.	STATE	FED. AID FUNDING YEAR	FISCAL YEAR	SHEET NO.	TOTAL SHEETS
HAWAII	HAW.	1964-1965	1964	5	8

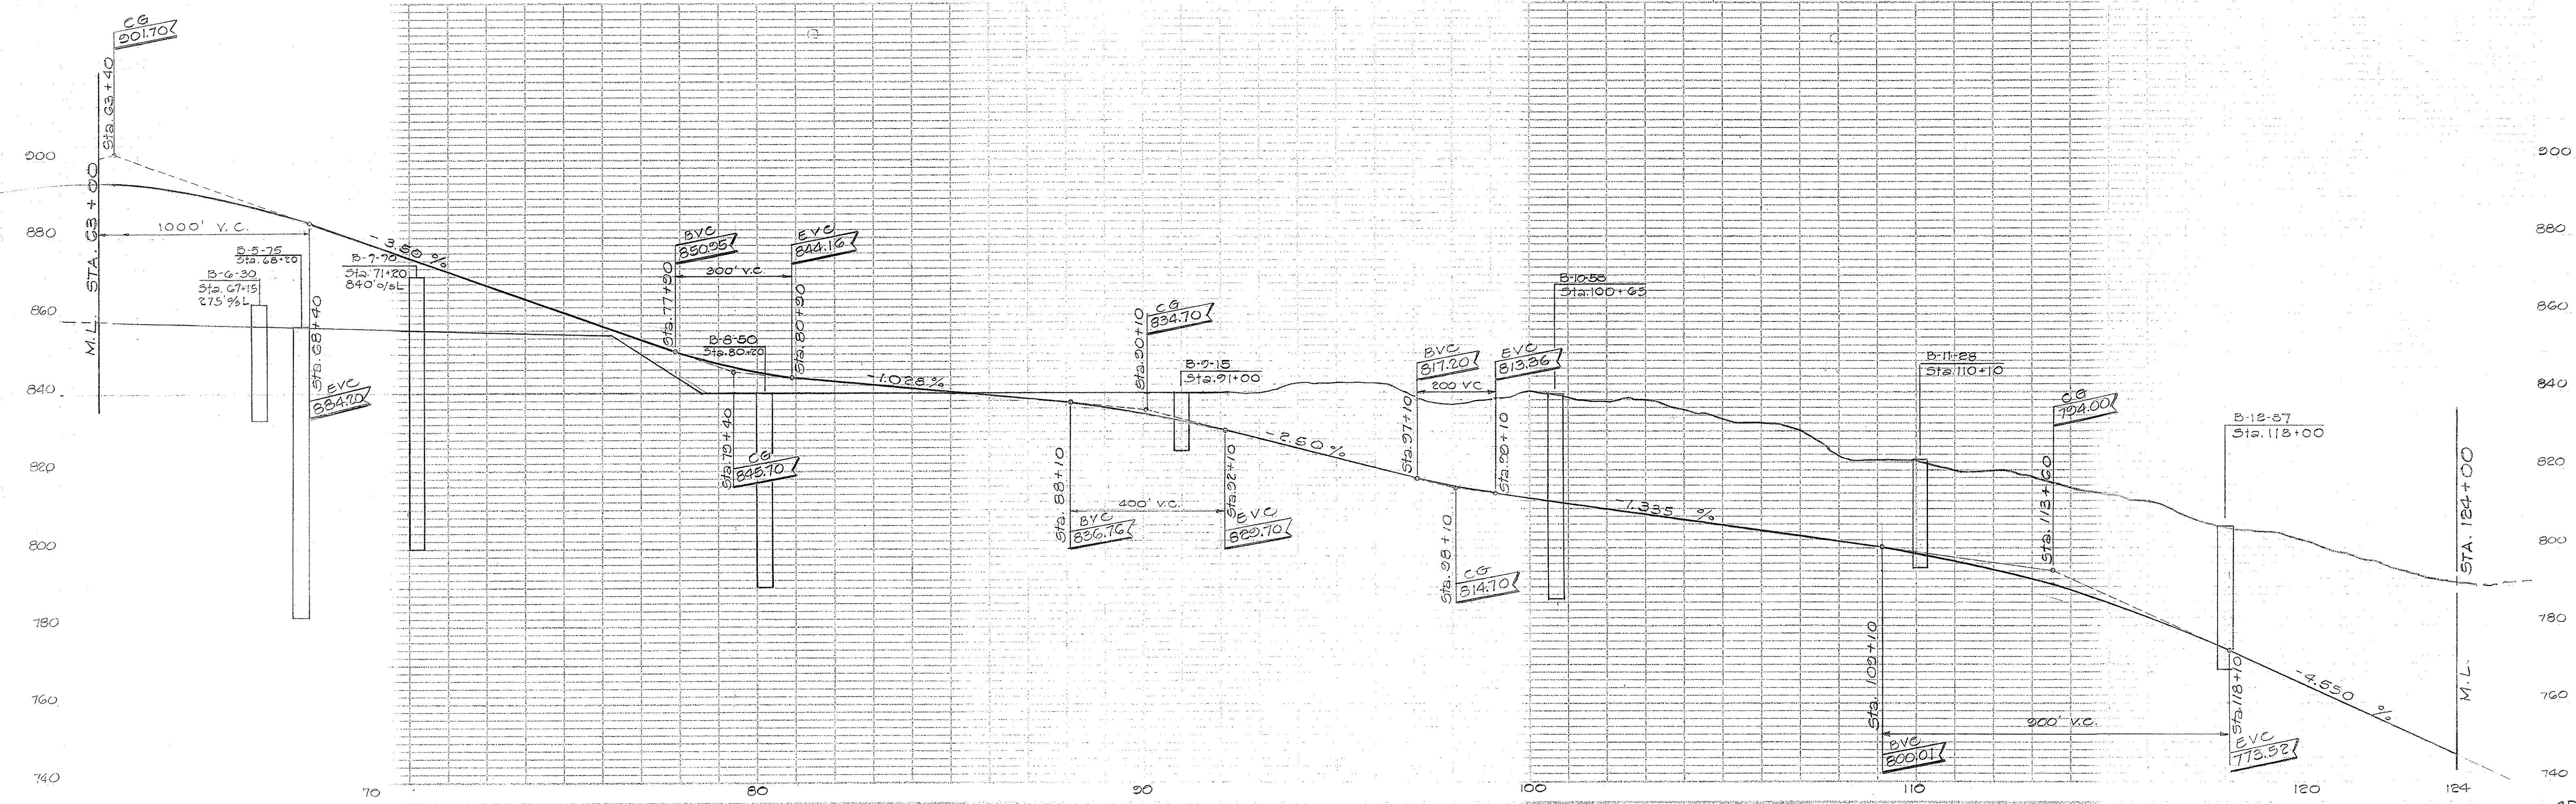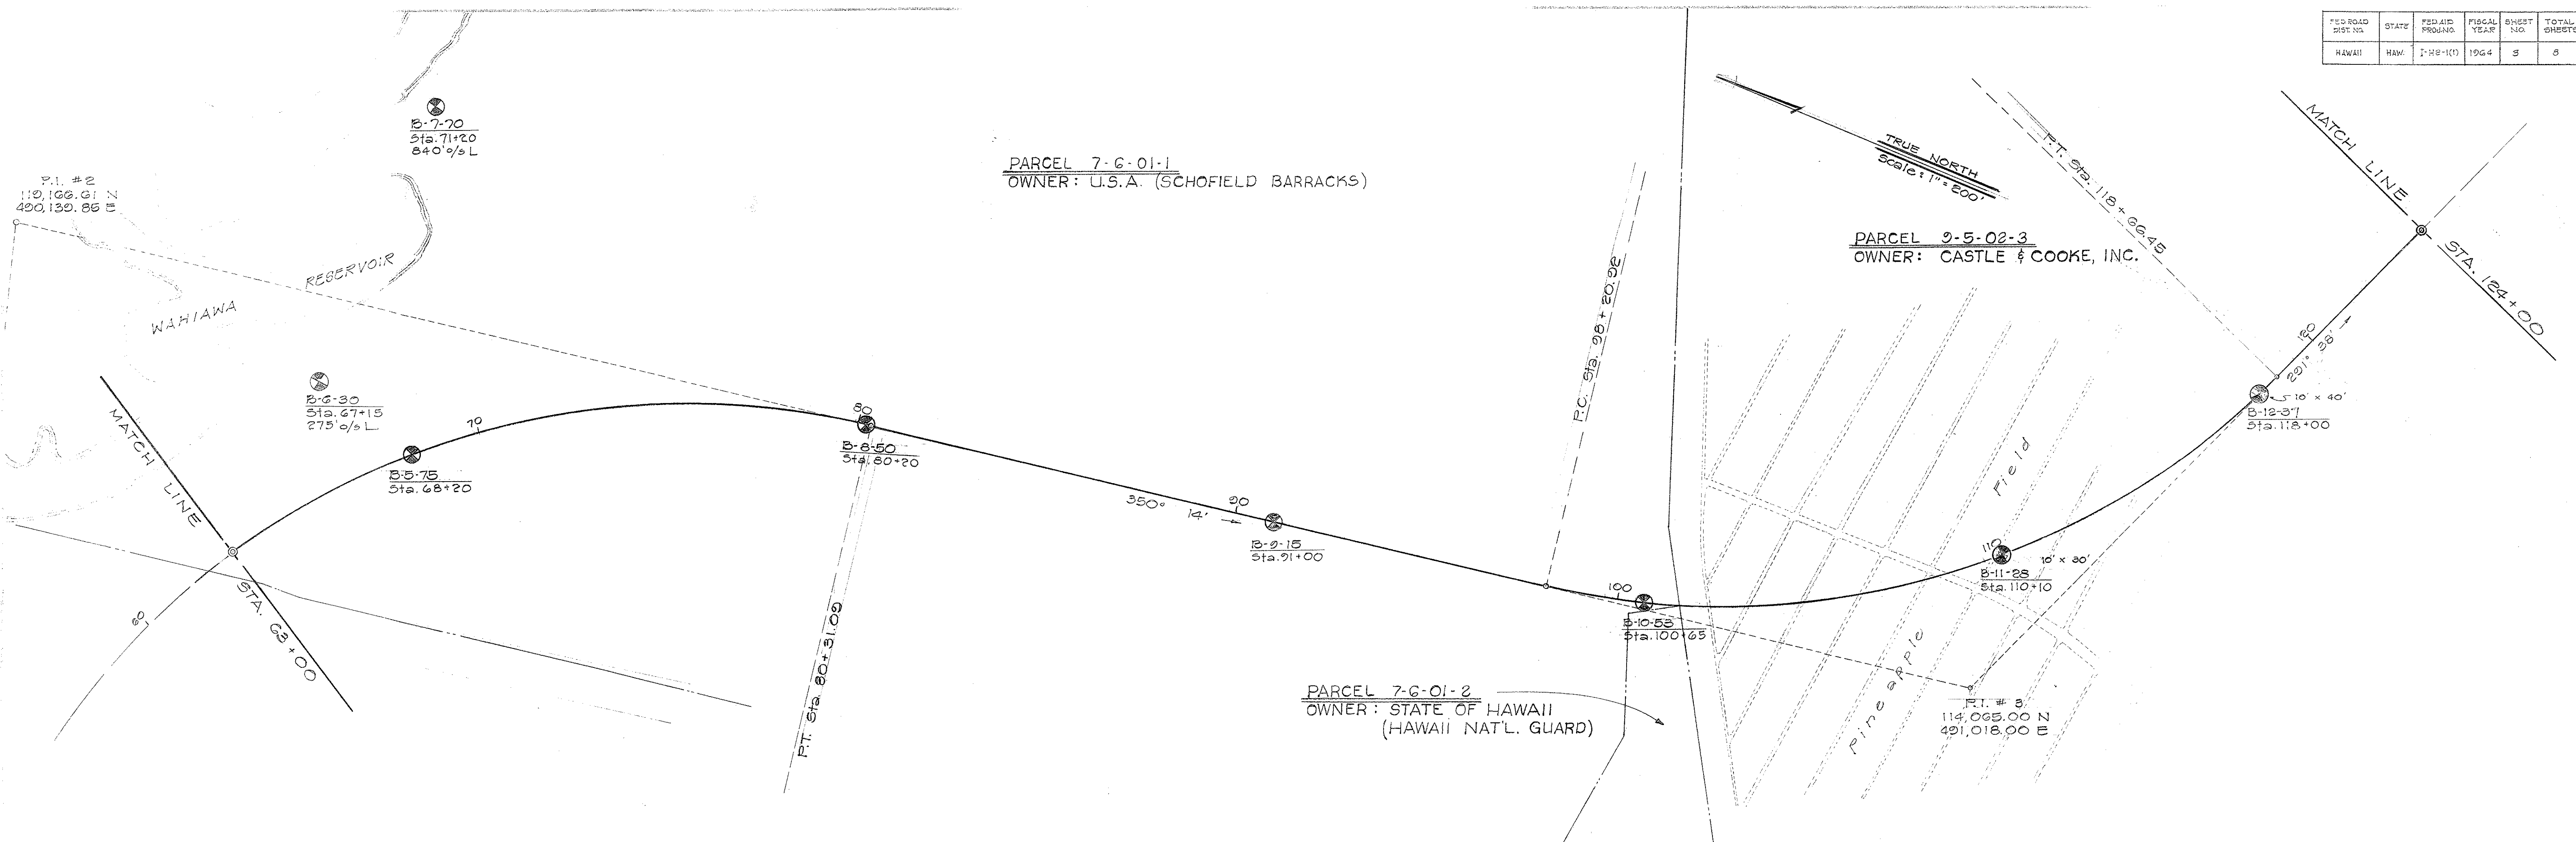

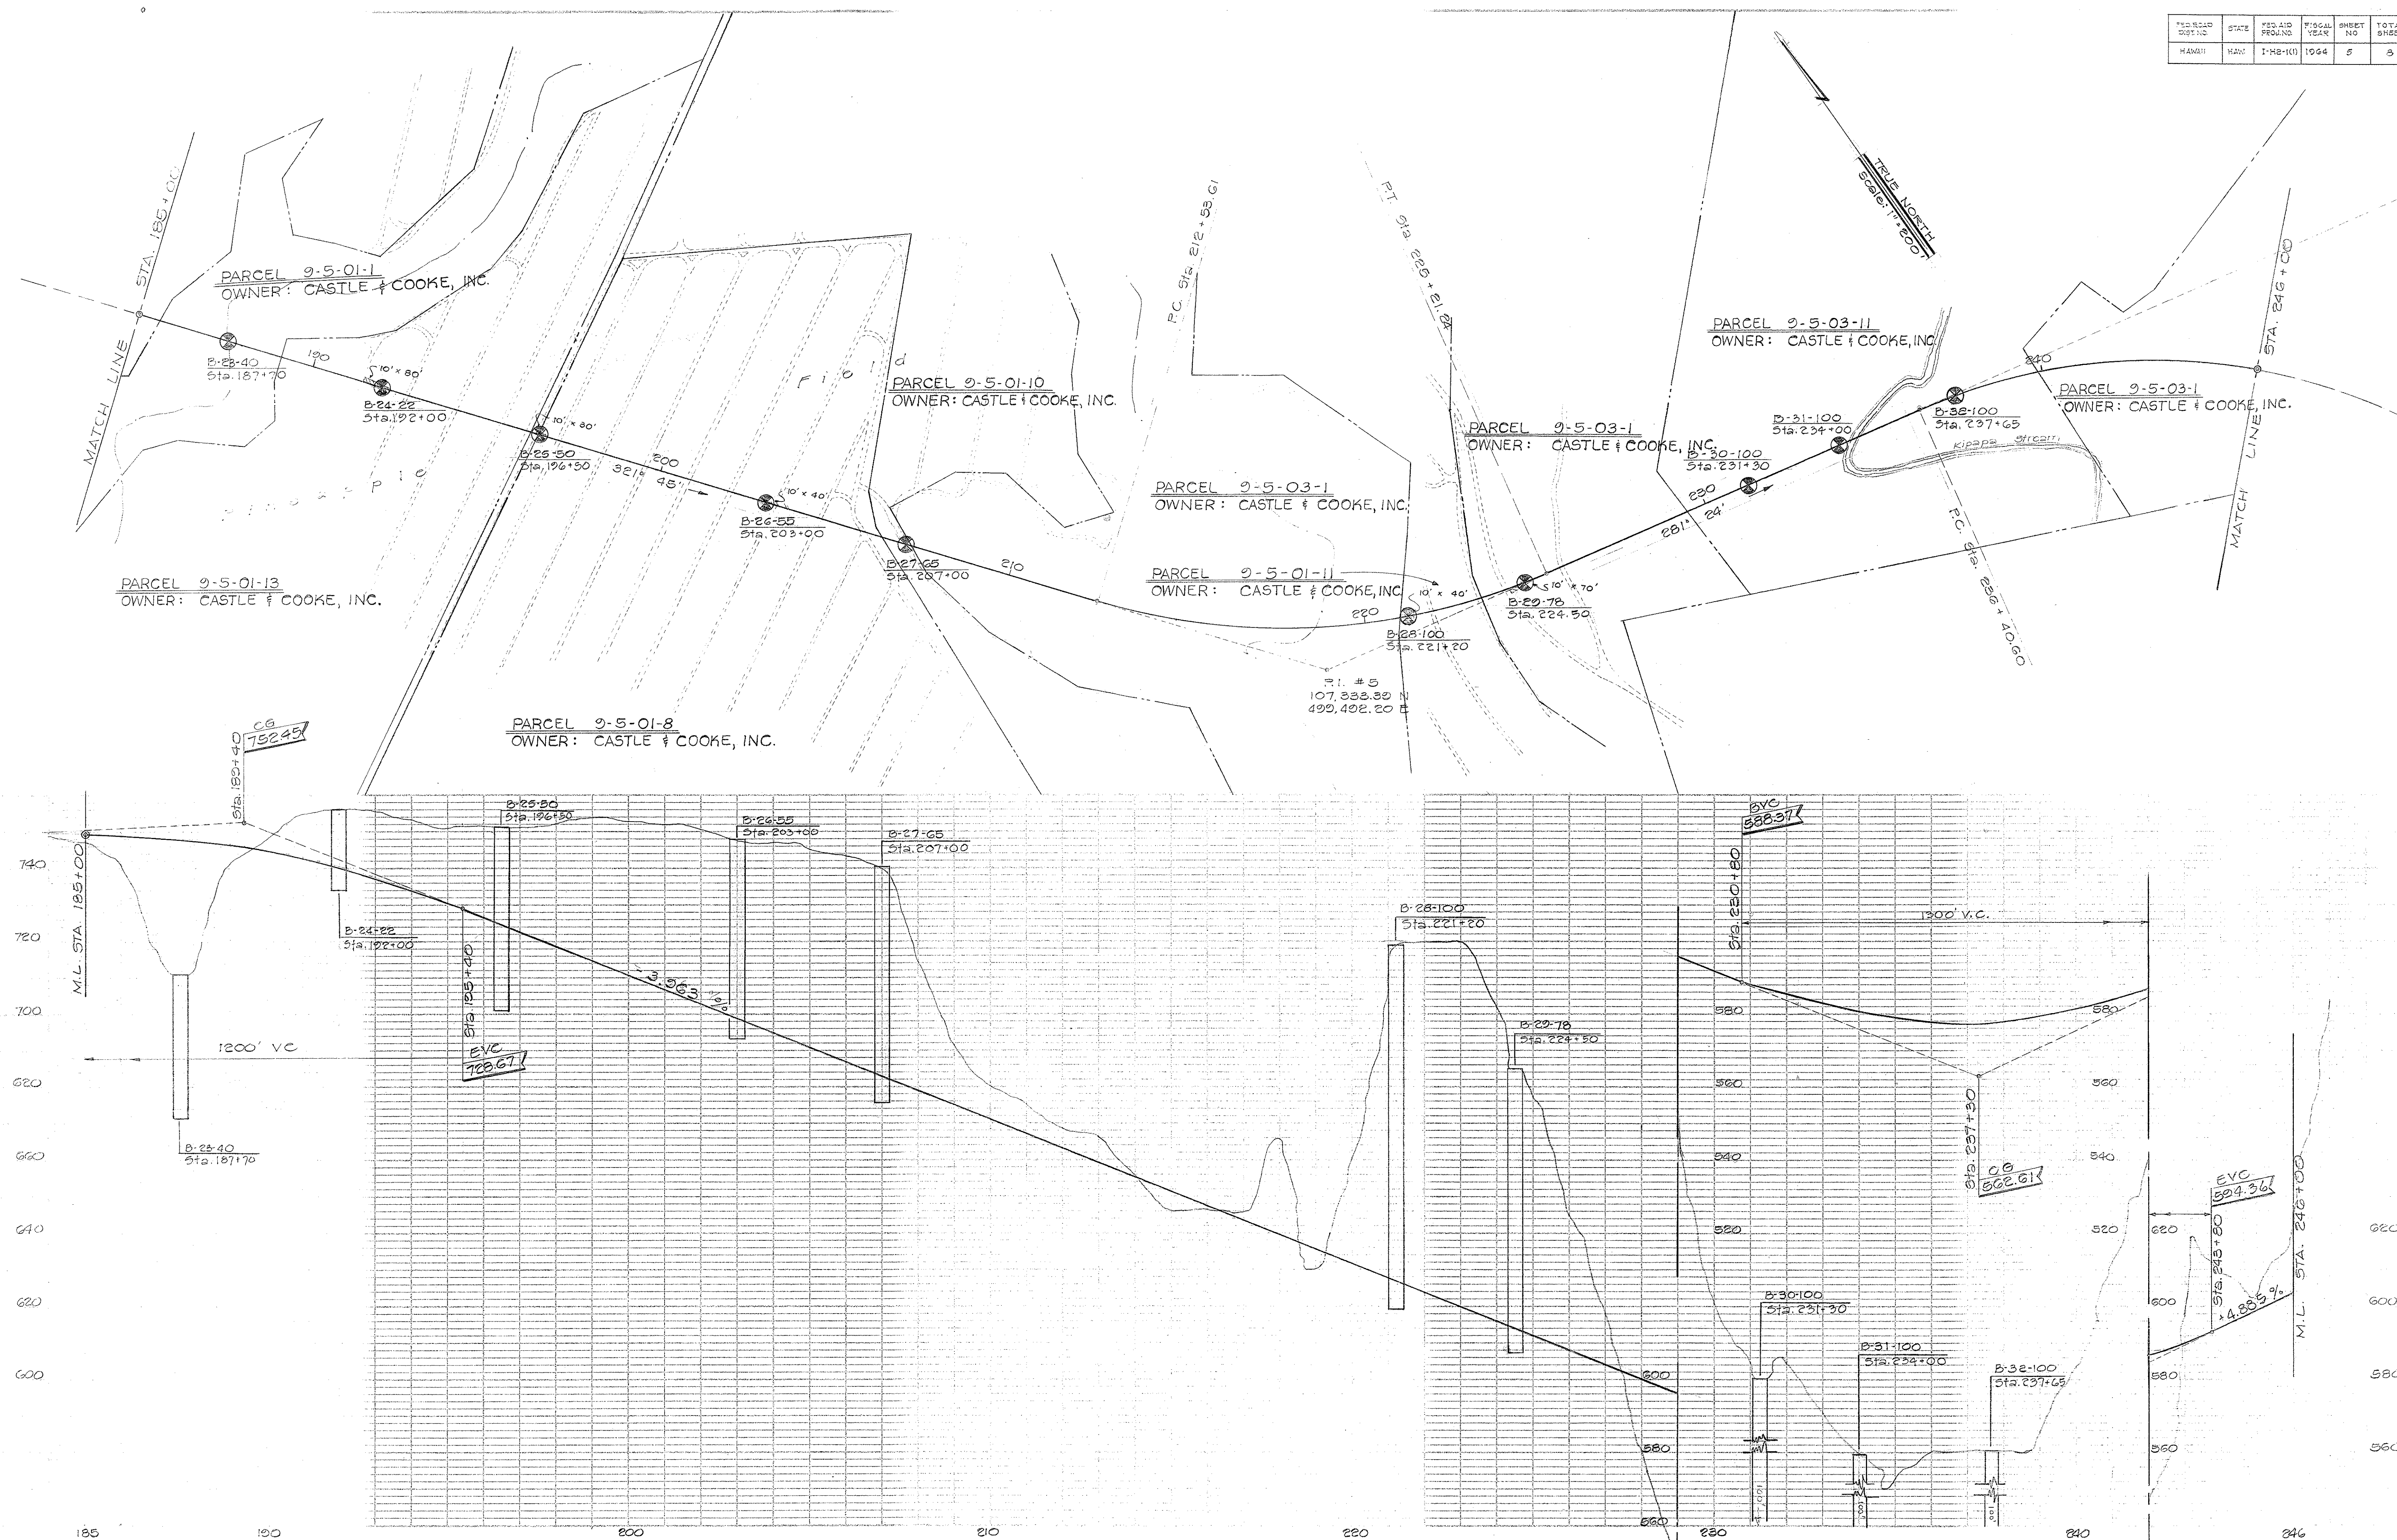

FED. ROAD DIST. NO.	STATE	FED. AID PROJ. NO.	FISCAL YEAR	SHEET NO.	TOTAL SHEETS
HAWAII	HAW	I-H2-1(1)	1964	7	8



PARCEL 9-4-06-1
OWNER: CASTLE & COOKE, INC.

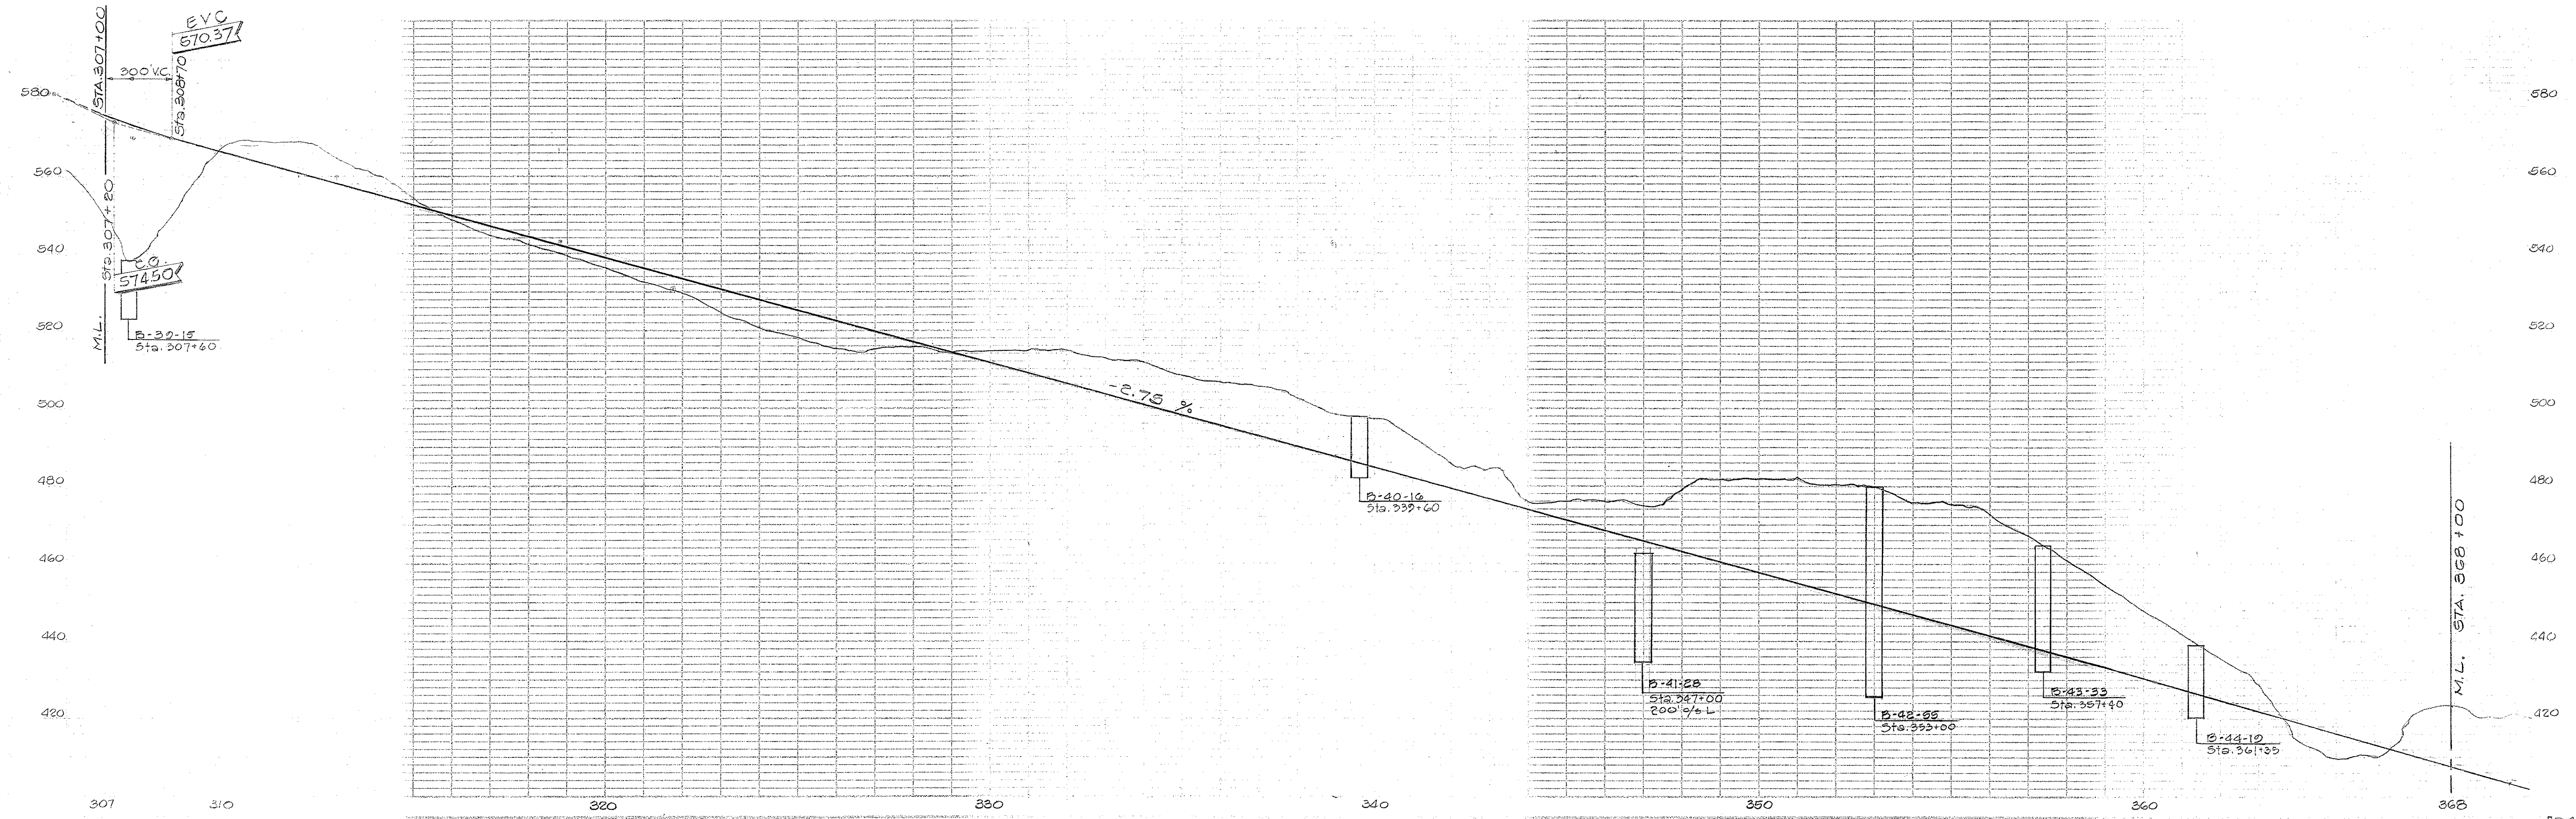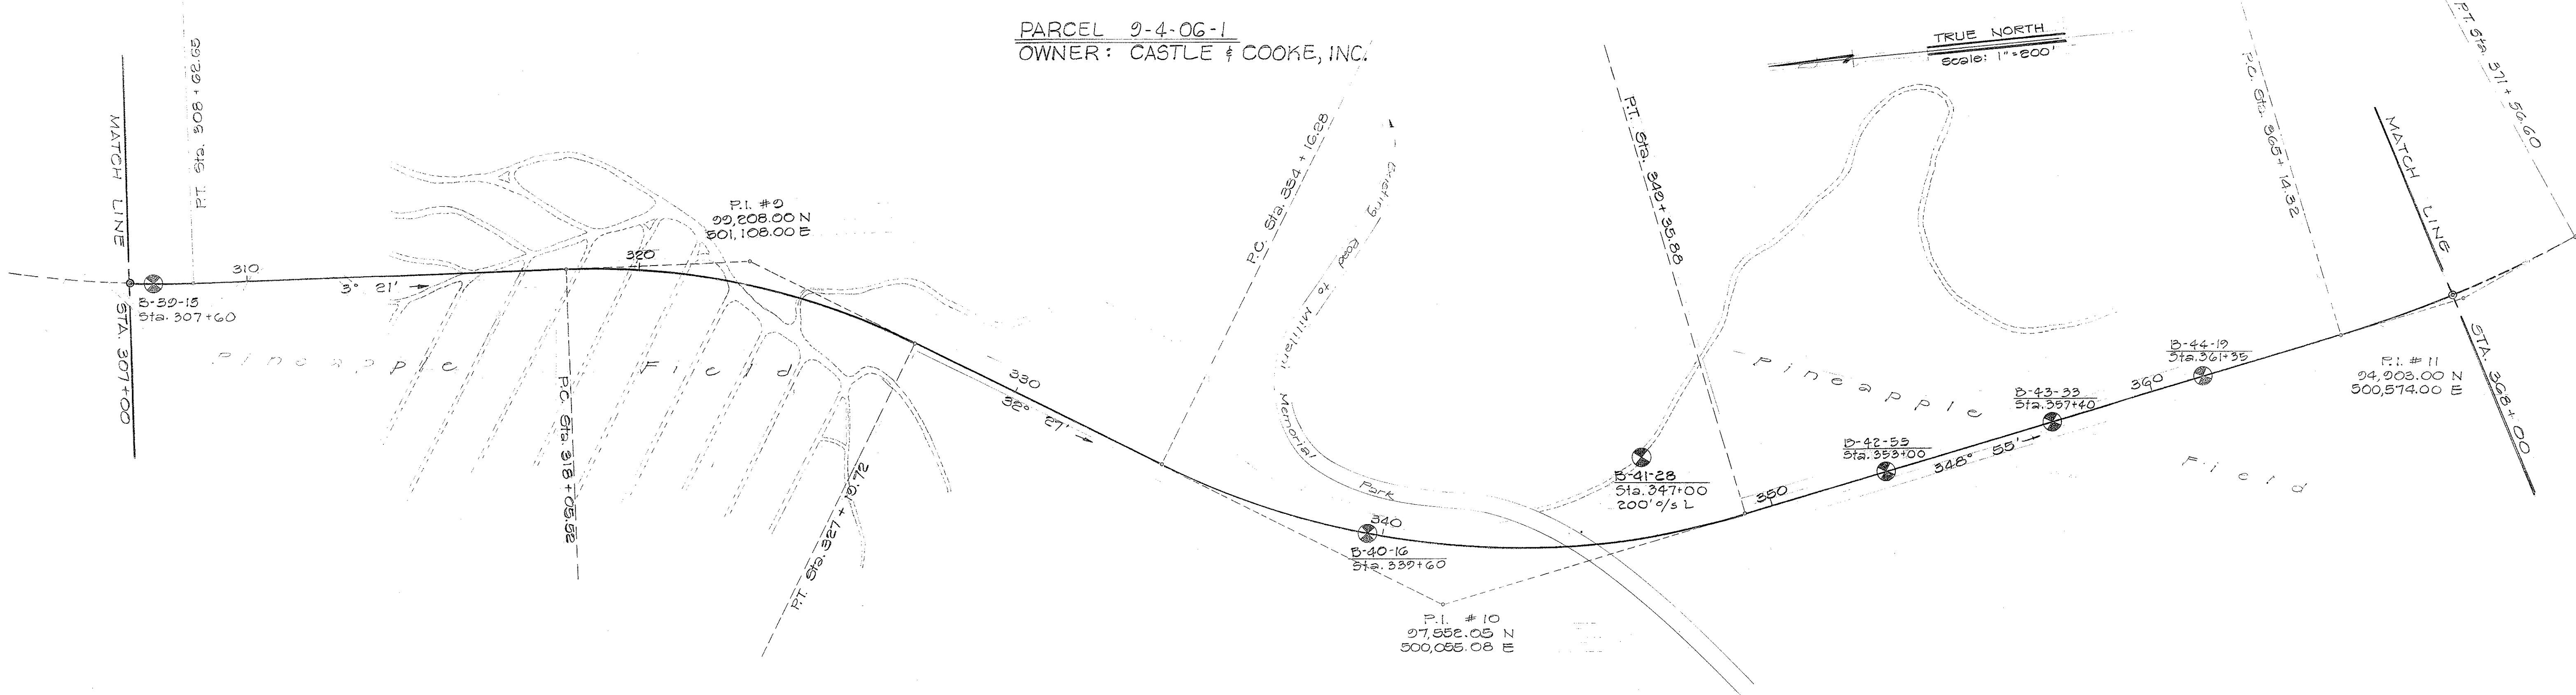

PER ROAD	STATE	FISCAL	FISCAL	SHEET	TOTAL
COUNTY	NO.	YEAR	YEAR	NO.	SHEETS
WATKINS	14	1964	1964	5	5

PARCEL 9-G-04-1
OWNER: B. P. BISHOP ESTATE

PARCEL 9-4-06-1
OWNER: CASTLE & COOKE, INC.

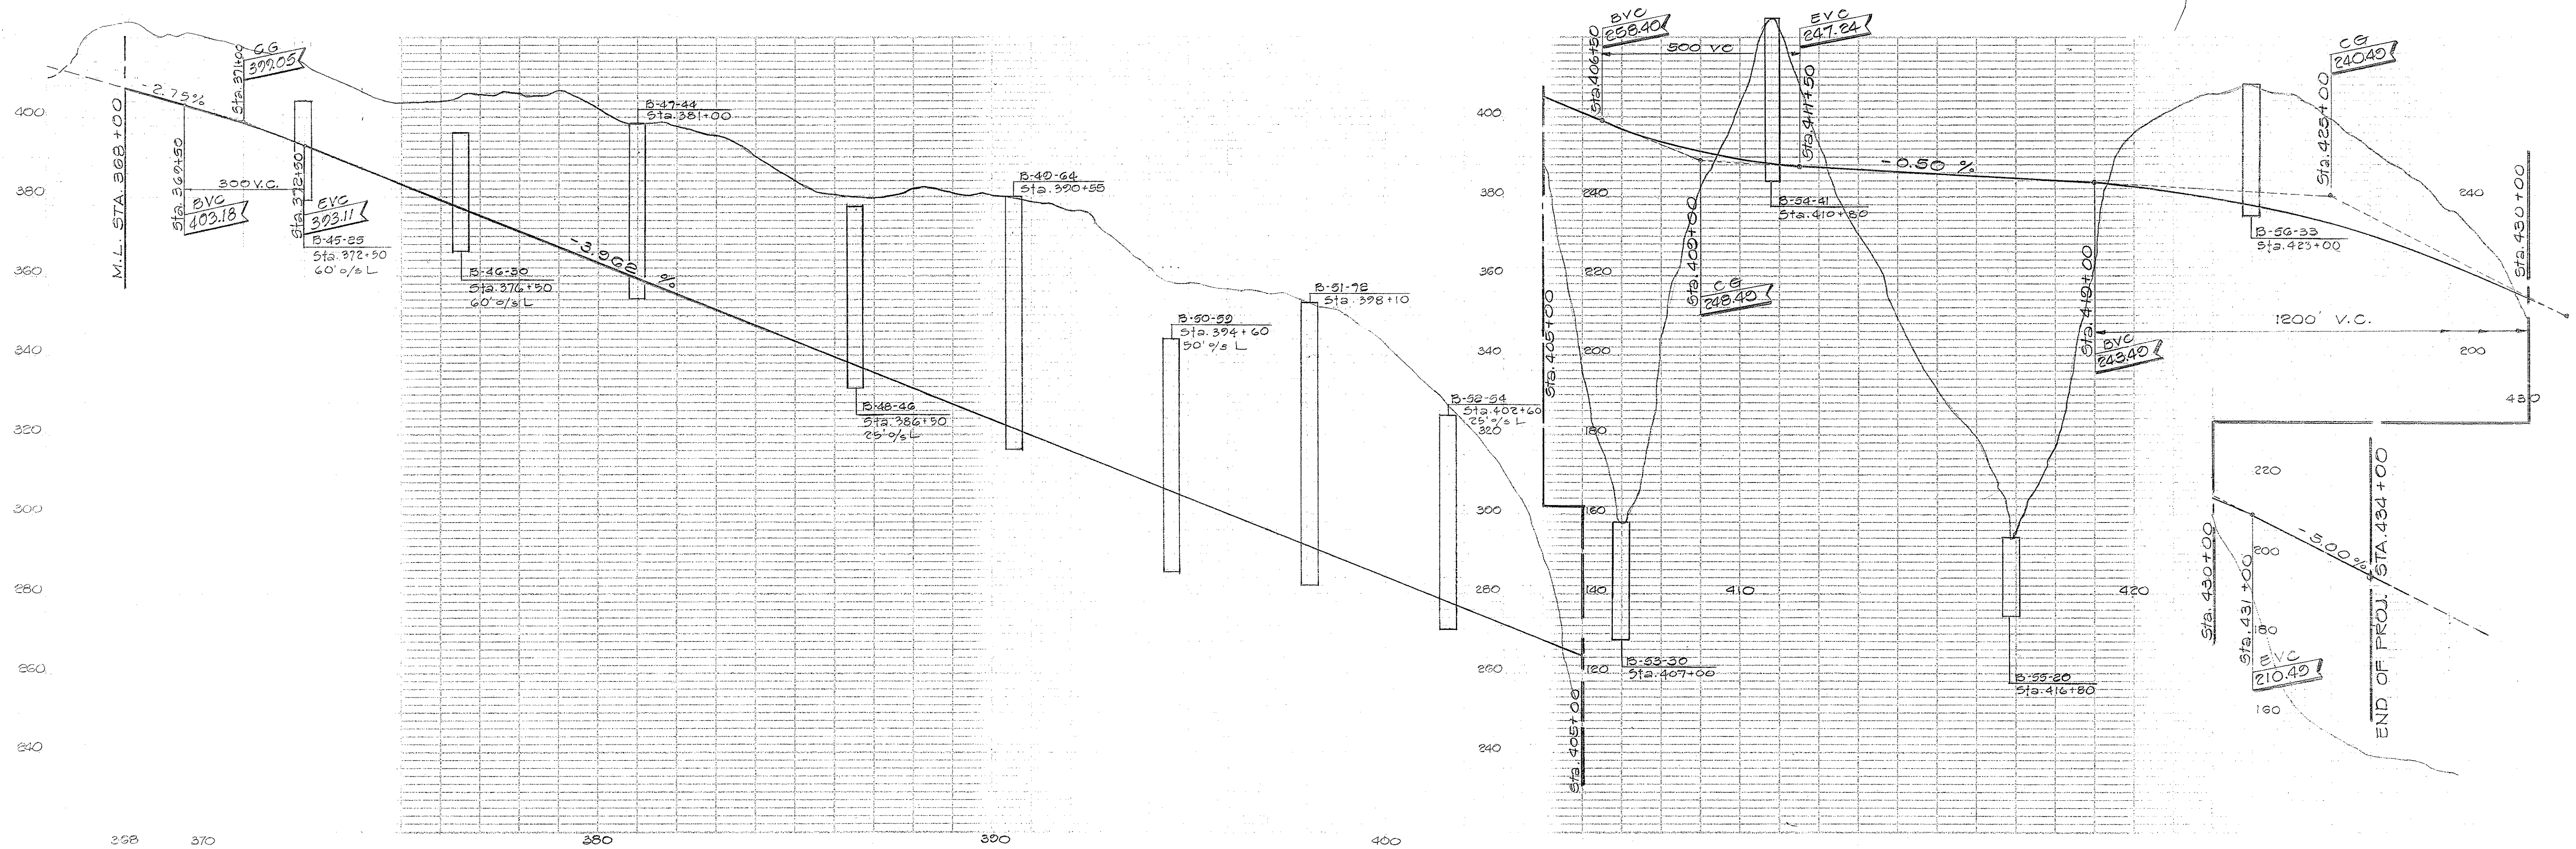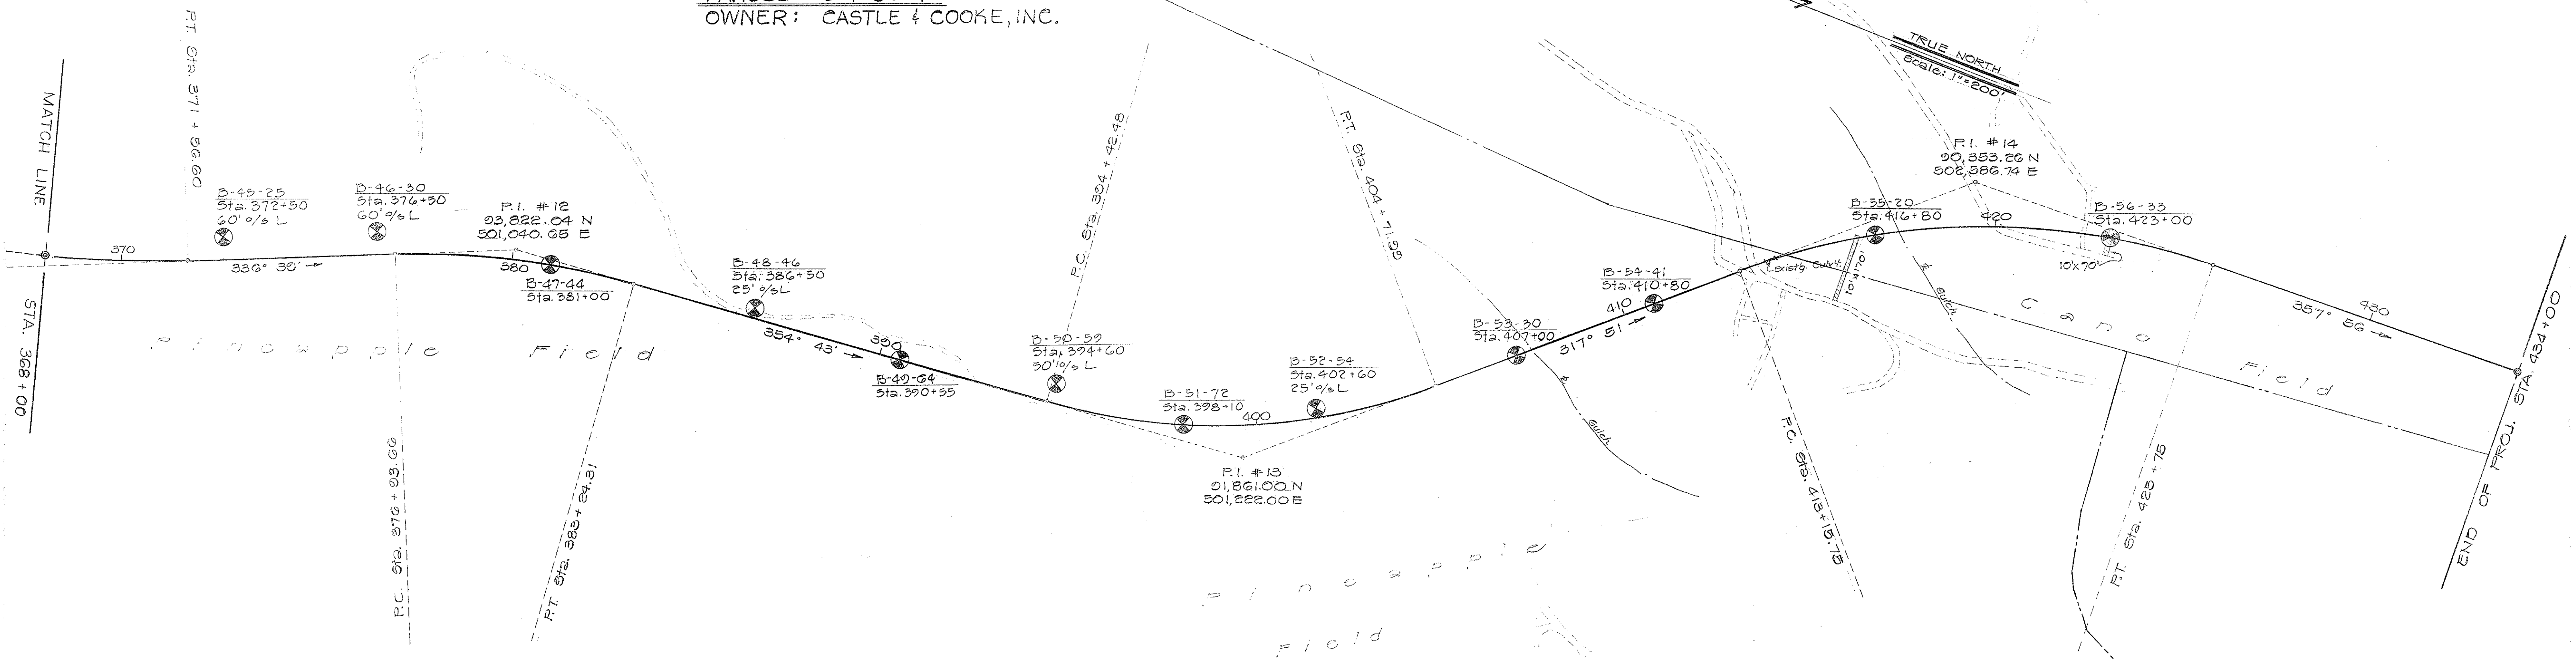

258 370

380

390

400