
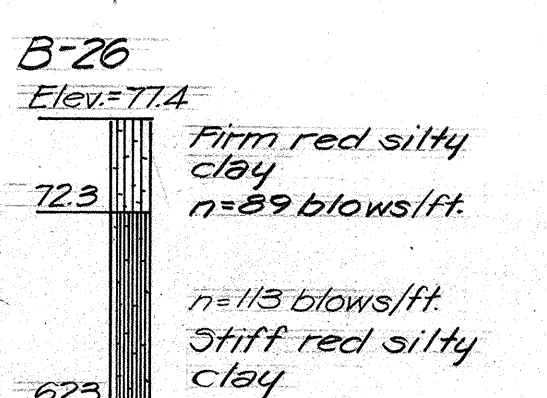
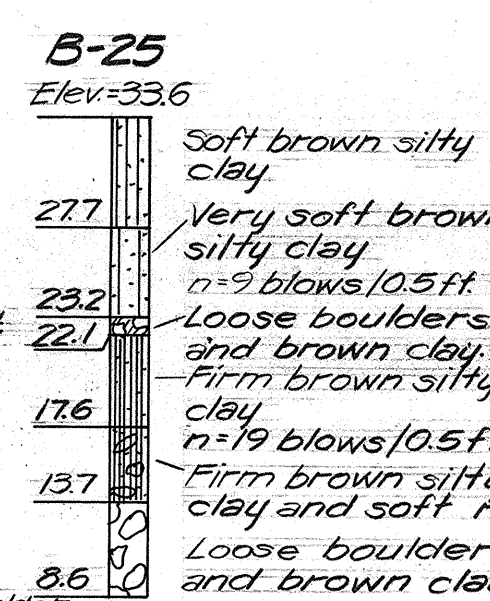
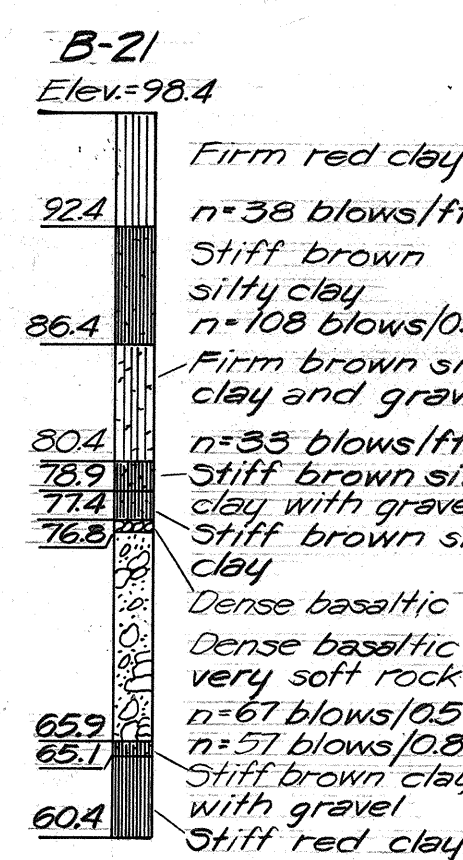
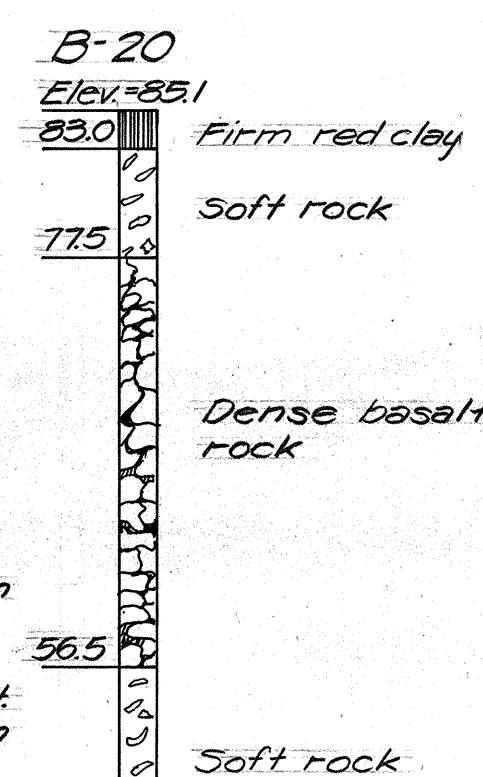
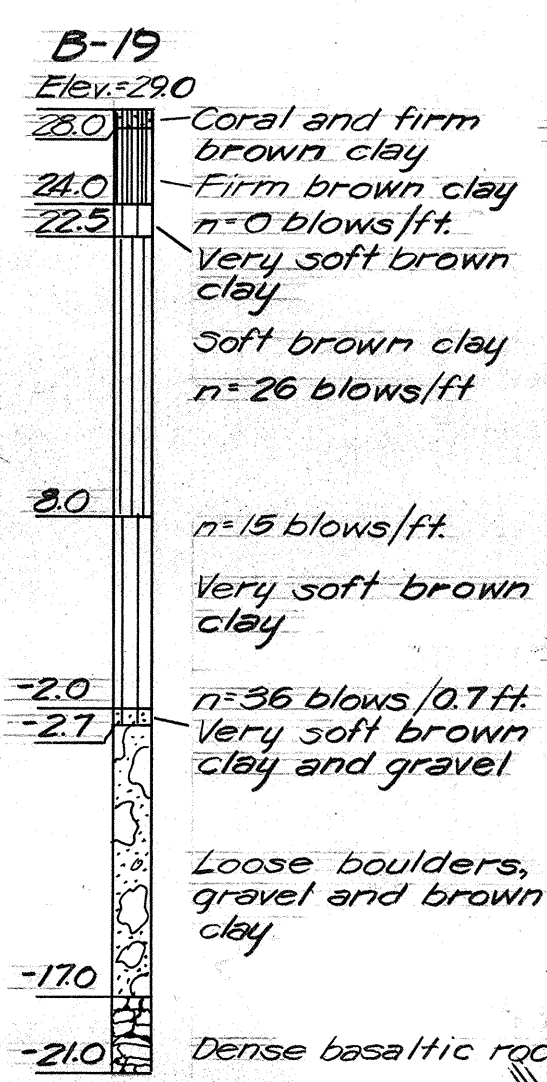
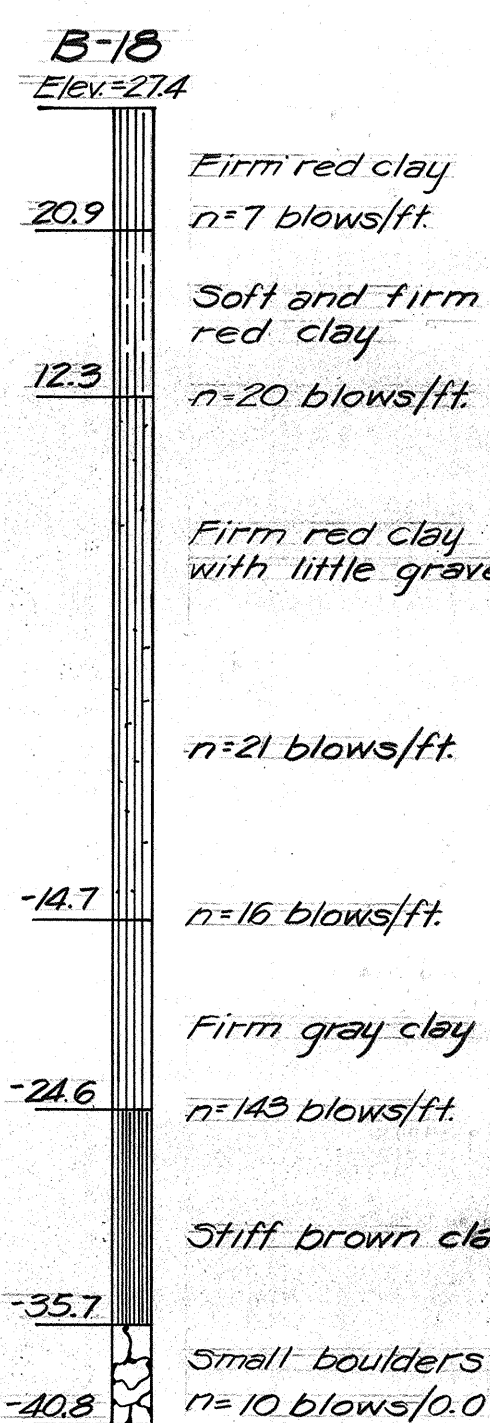
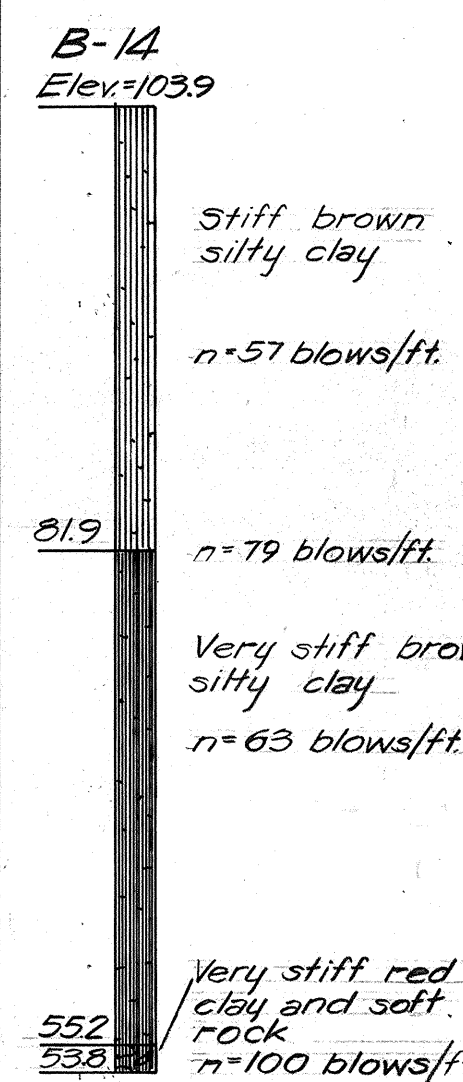
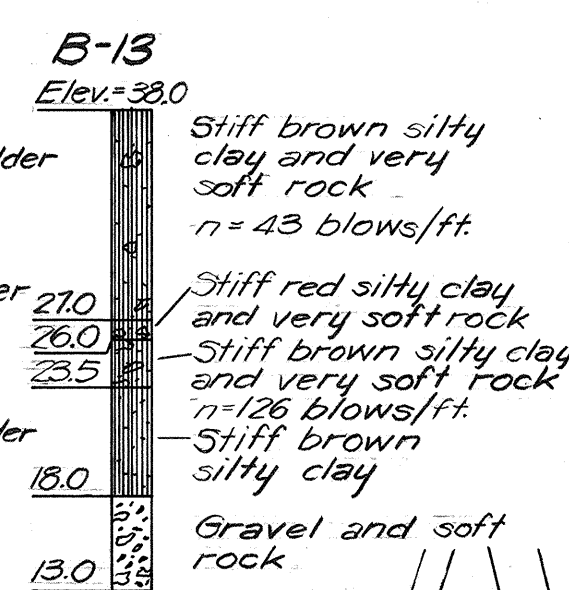
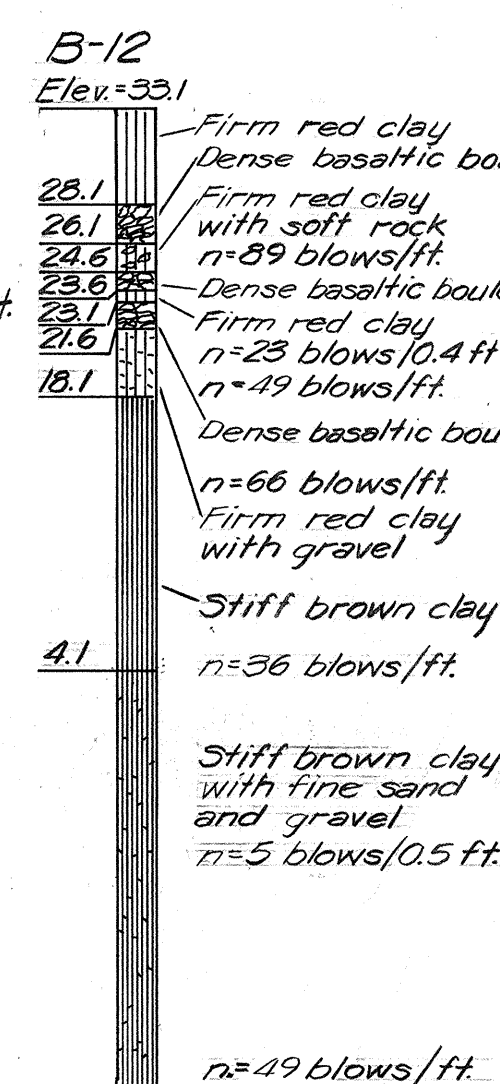
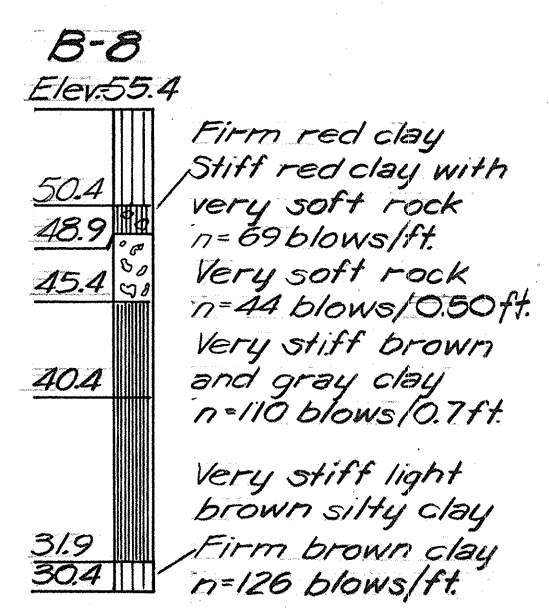
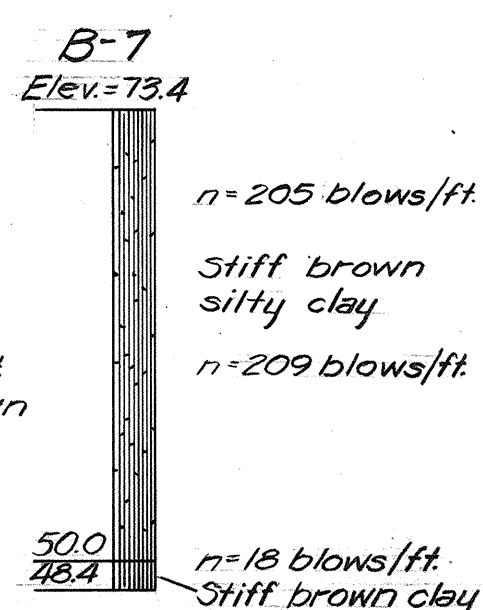
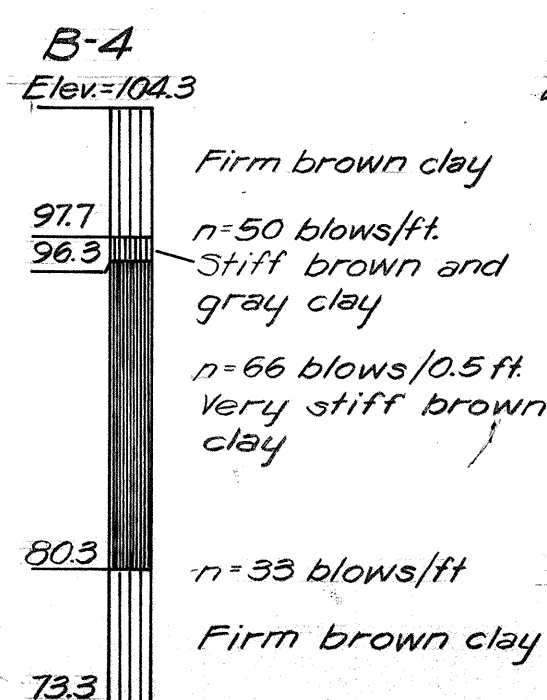
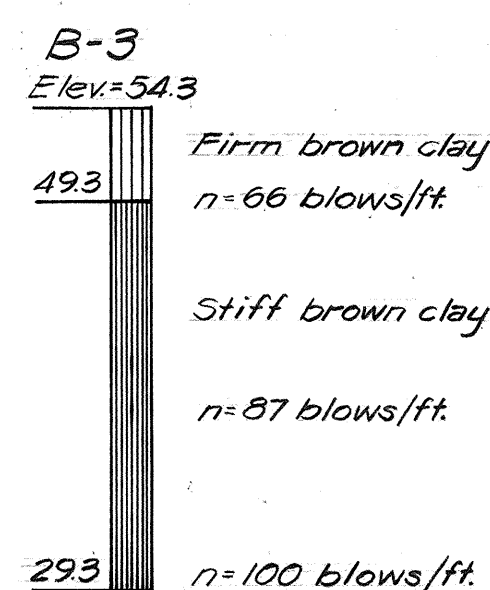




BORING LOGS

FED. ROAD DIST. NO.	STATE	FED. AID PROJ. NO.	FISCAL YEAR	SHEET NO.	TOTAL SHEETS
HAWAII	HAW.	I-HI-1(69)8	1968	3	144

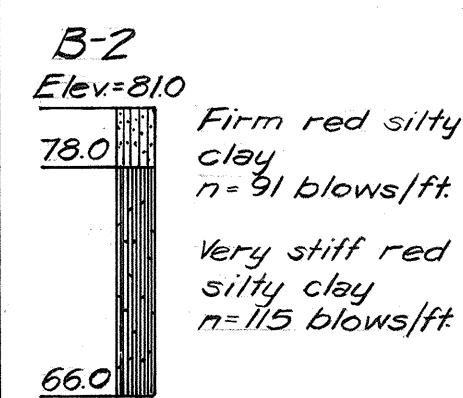

NOTE:

The boring data shown on these plans are for design purposes only, and are for the convenience of the Engineer in control of earthwork. The borings were carefully taken and are believed to be reliable, however, the Department assumes no responsibility whatsoever in respect to sufficiency or accuracy of the borings or of the interpretation thereof, and will not either impliedly or expressly make any guarantee of any of the same. See Structural Plans for additional borings.

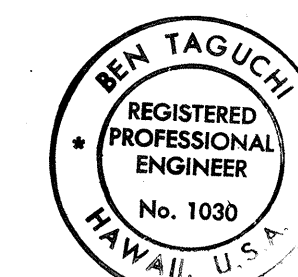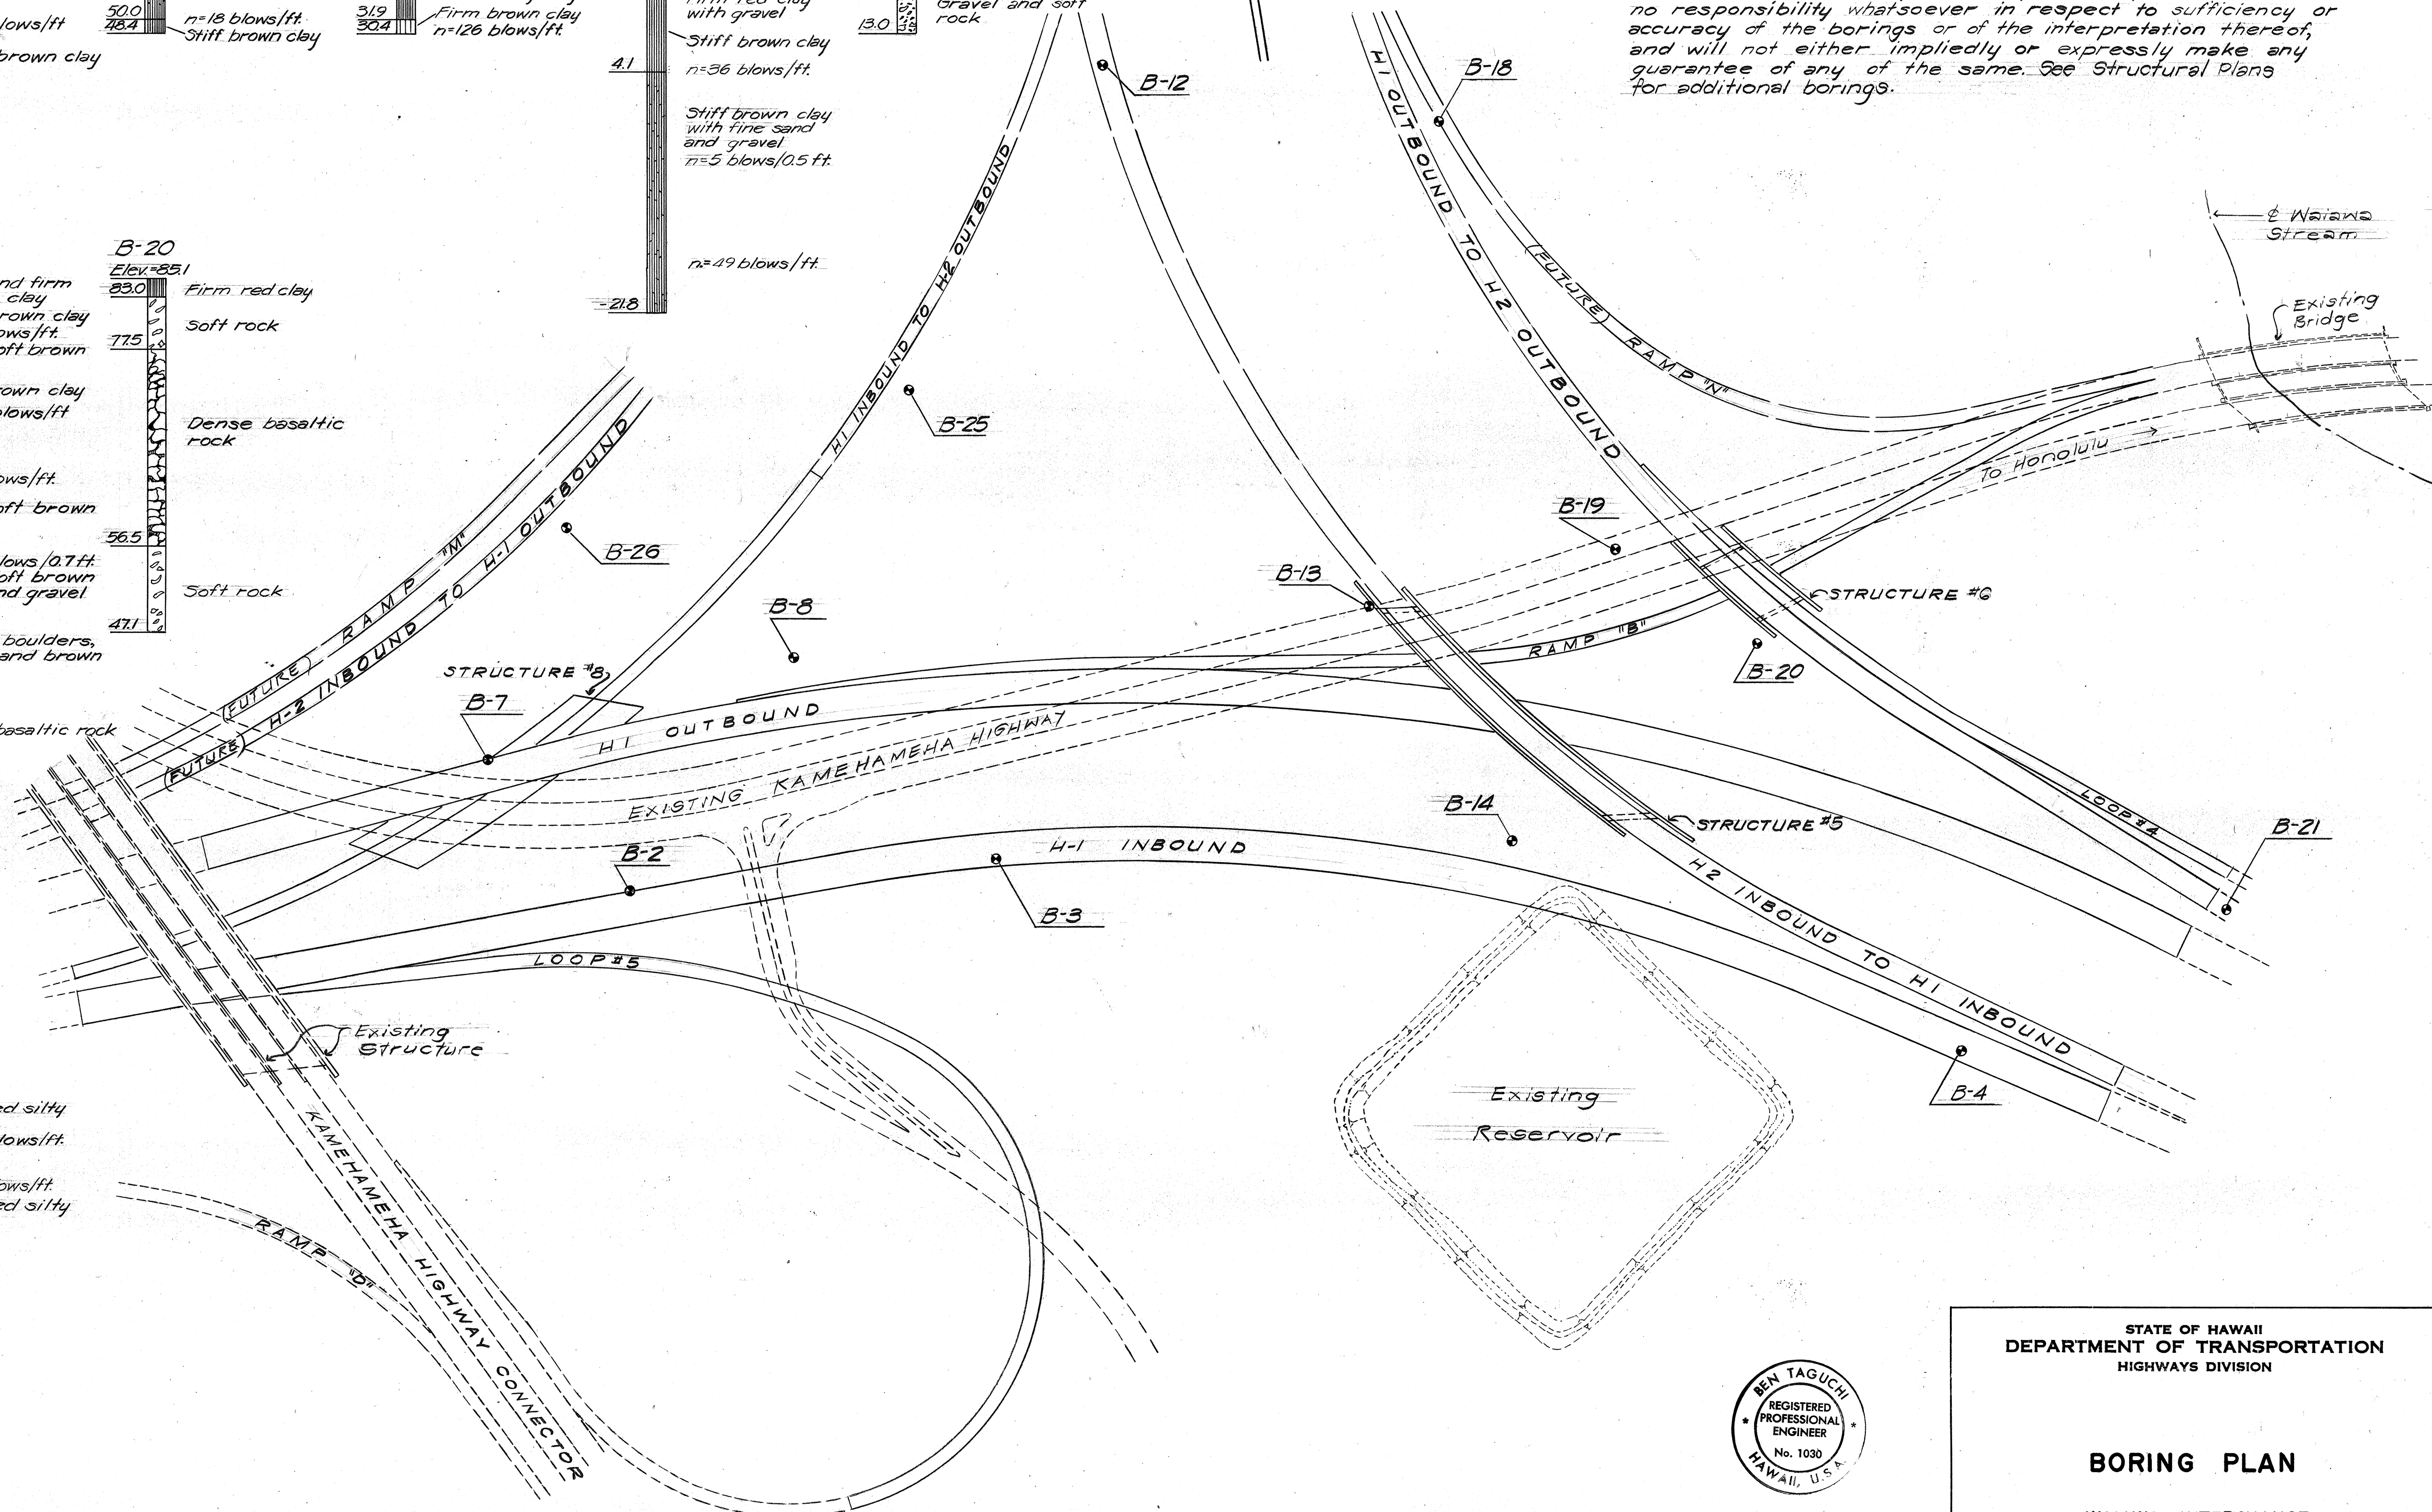

THIS WORK WAS PREPARED BY ME OR UNDER MY SUPERVISION.

Ben Taguchi

STATE OF HAWAII
DEPARTMENT OF TRANSPORTATION
HIGHWAYS DIVISION

BORING PLAN

WAIAWA INTERCHANGE
F.A.I. Proj. No. I-HI-1(69)8

Scale: As shown Date: OCT. 1968

SHEET No. 1 OF 1 SHEETS