


NOTES:

1. Right-of-Entry to the project site will be provided for by the State.
2. The width of the construction parcels, for construction of the access road, is 20 feet.
3. The exact alignment of the access road will be determined by the Engineer in the field.
4. Dust shall be controlled by the Contractor during his entire use of the access road, especially in the vicinity adjacent to residential areas as directed by the Engineer.
5. Mud, tracked or dropped on paved roads, shall be removed by the Contractor.
6. The Contractor shall not drop or deposit coral, lime, cement or any other material that may be damaging to adjoining crops.
7. The Contractor shall maintain the access road as directed by the Engineer.
8. After the access road is no longer used by the Contractor, he shall restore the construction parcels to a condition no worse than the original condition and satisfactory to the owners and the Engineer.
9. The Contractor's attention is directed to Sub-Section 107.25 "Access to Project Site" of the Special Provisions for this project.

10. Upon completion of Kipapa Access Road, the Engineer will direct the contractor to use Kipapa Access Road in lieu of the circuitous route via existing Pineapple Road #1 and existing Pineapple Road #2.
11. The State will allow the Contractor to use the highway right-of-way at the south end of Kipapa Bridge as access to project site.
12. Construction required to enhance or improve access road to project site shall be paid for under Item No. 670.01 - Construction & Maintenance of Access to Project Site Roads.

FED. ROAD DIST. NO.	STATE	FED. AID PROJ. NO.	FISCAL YEAR	SHEET NO.	TOTAL SHEETS
HAWAII	HAW.	I-H2-1(9):4	1973	11	122

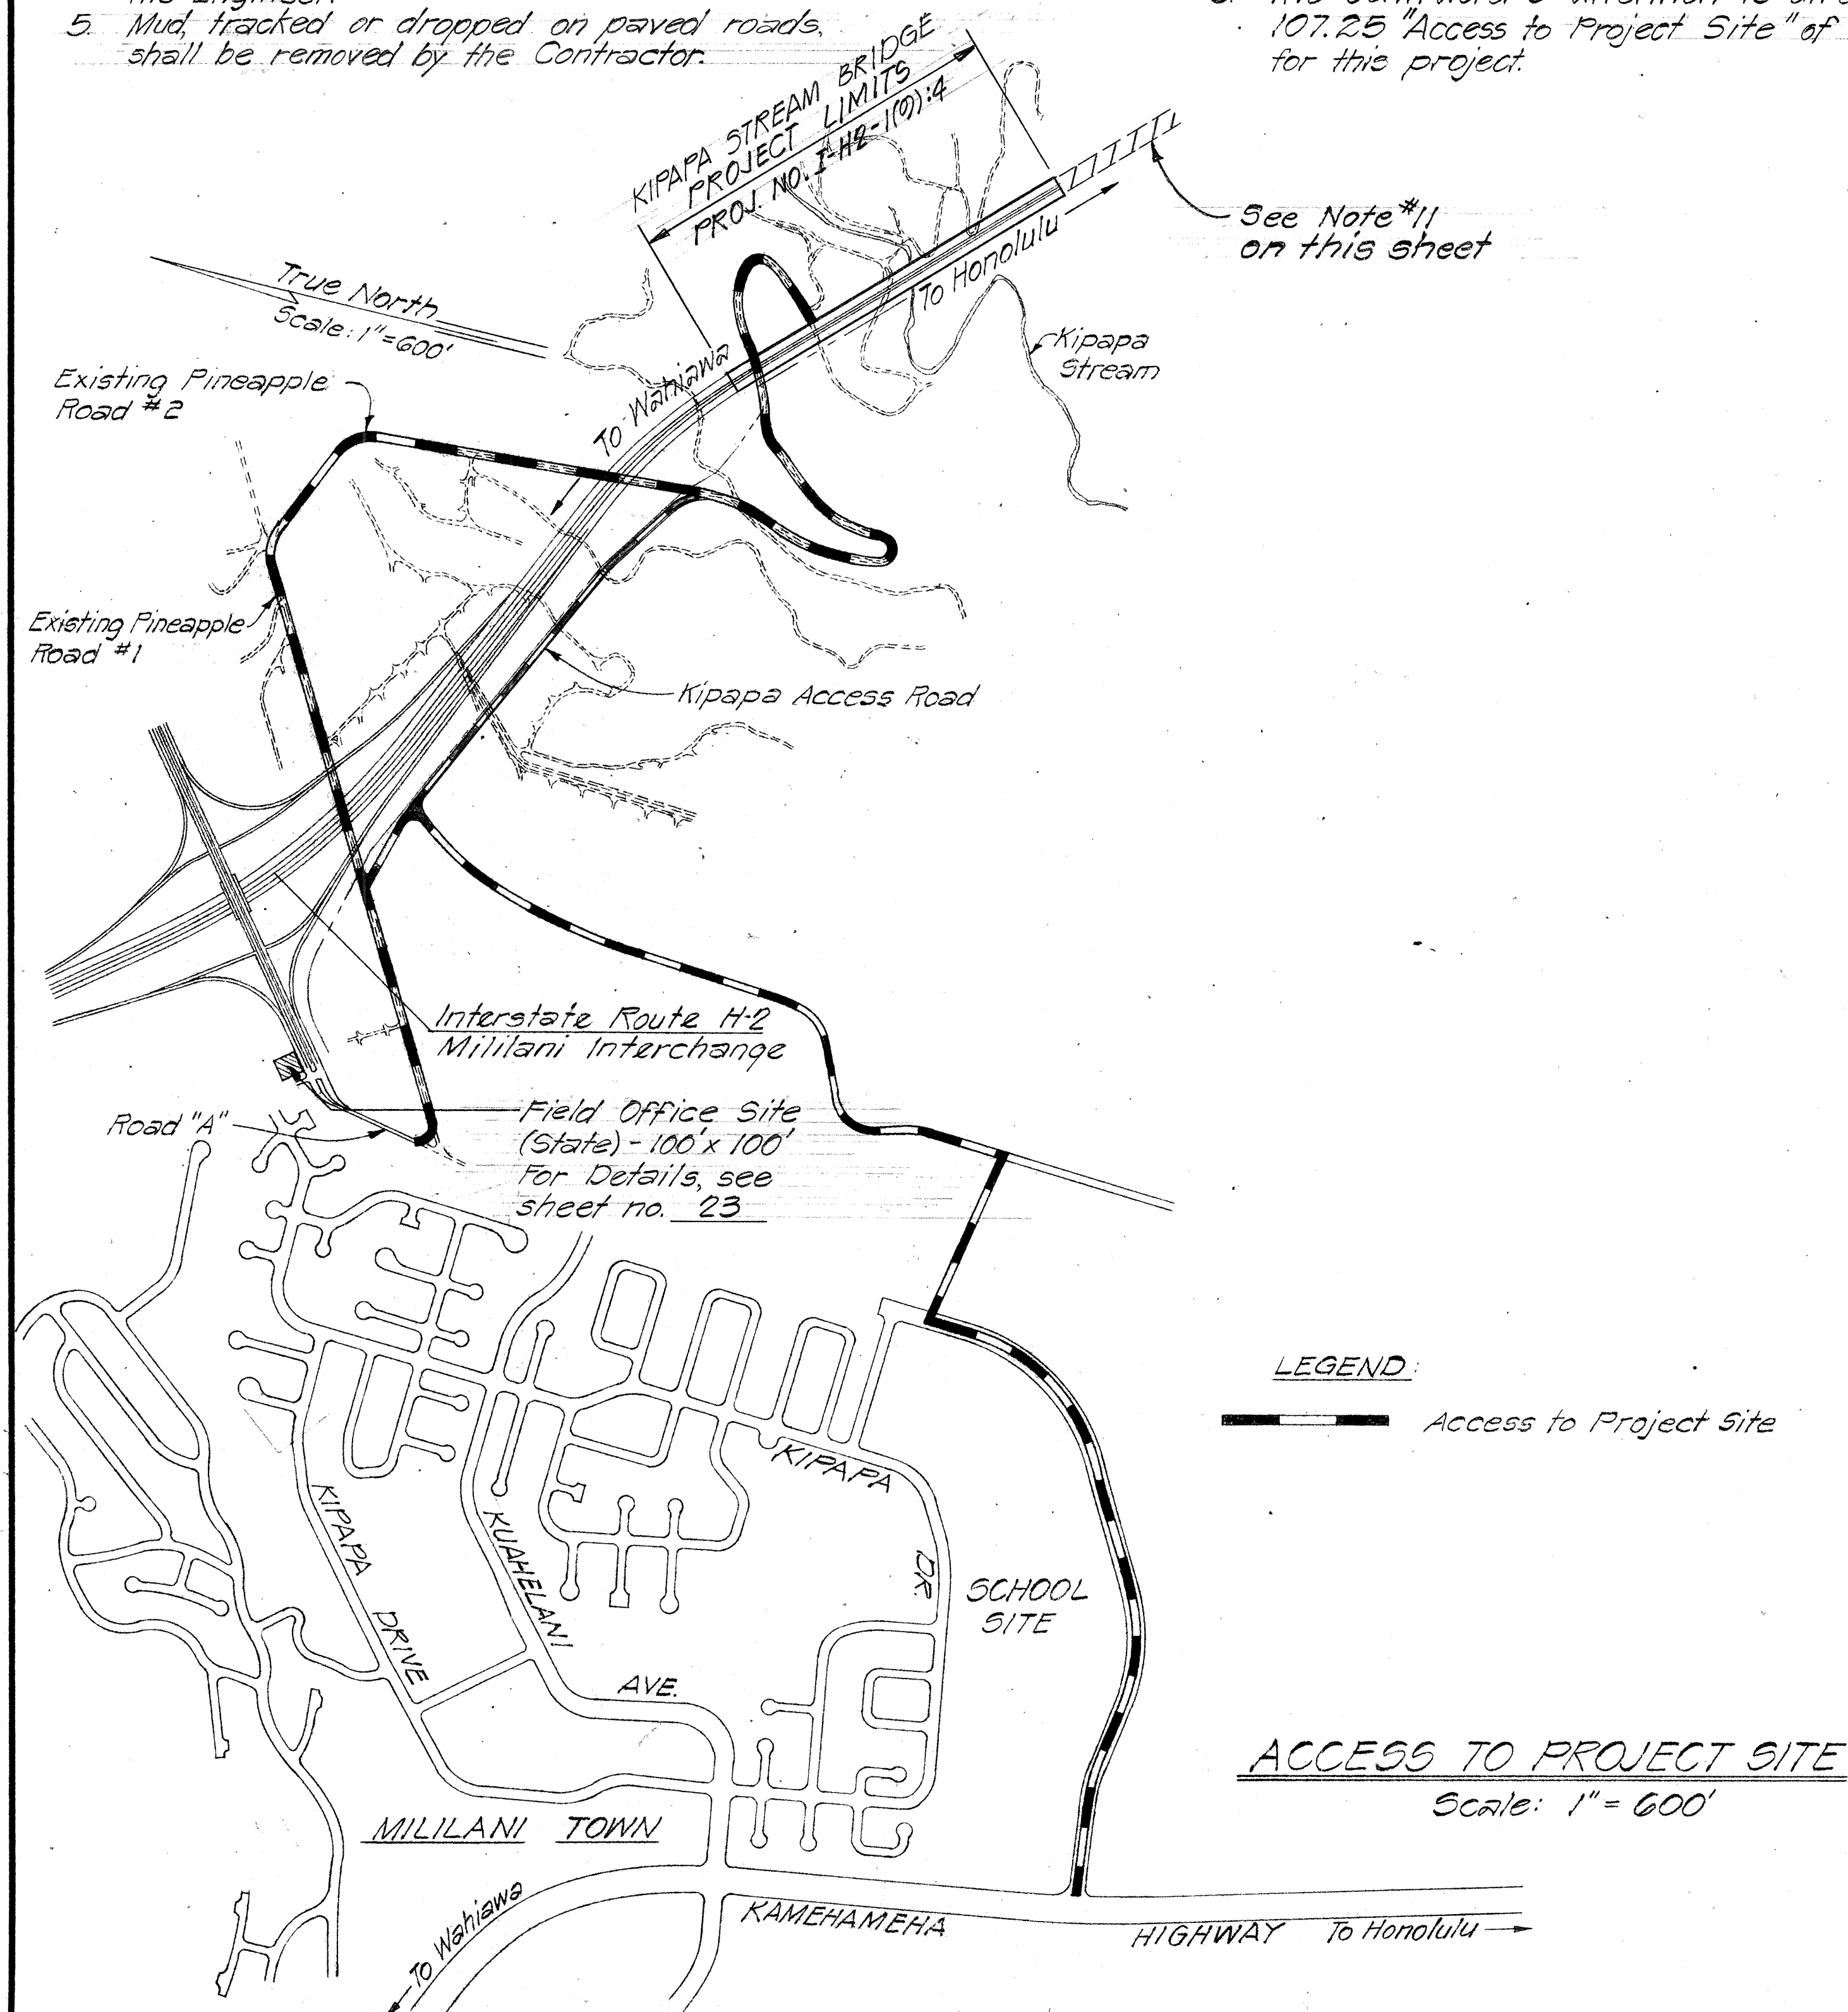

STATE OF HAWAII
DEPARTMENT OF TRANSPORTATION
HIGHWAYS DIVISION


ACCESS TO PROJECT SITE

INTERSTATE ROUTE H-2
KIPAPA STREAM BRIDGE
F.A.I. Proj. No. I-H2-1(9):4
Scale: As Shown Date: April, 1973

SHEET No. 1 OF 2 SHEETS

DESIGNED BY	DATE
DRAWN BY	
CHECKED BY	
NOTED BY	
NO.	

FED. ROAD DIST. NO.	STATE	FED. AID PROJ. NO.	FISCAL YEAR	SHEET NO.	TOTAL SHEETS
HAWAII	HAW.	I-H2-1(0)-4	1973	12	122

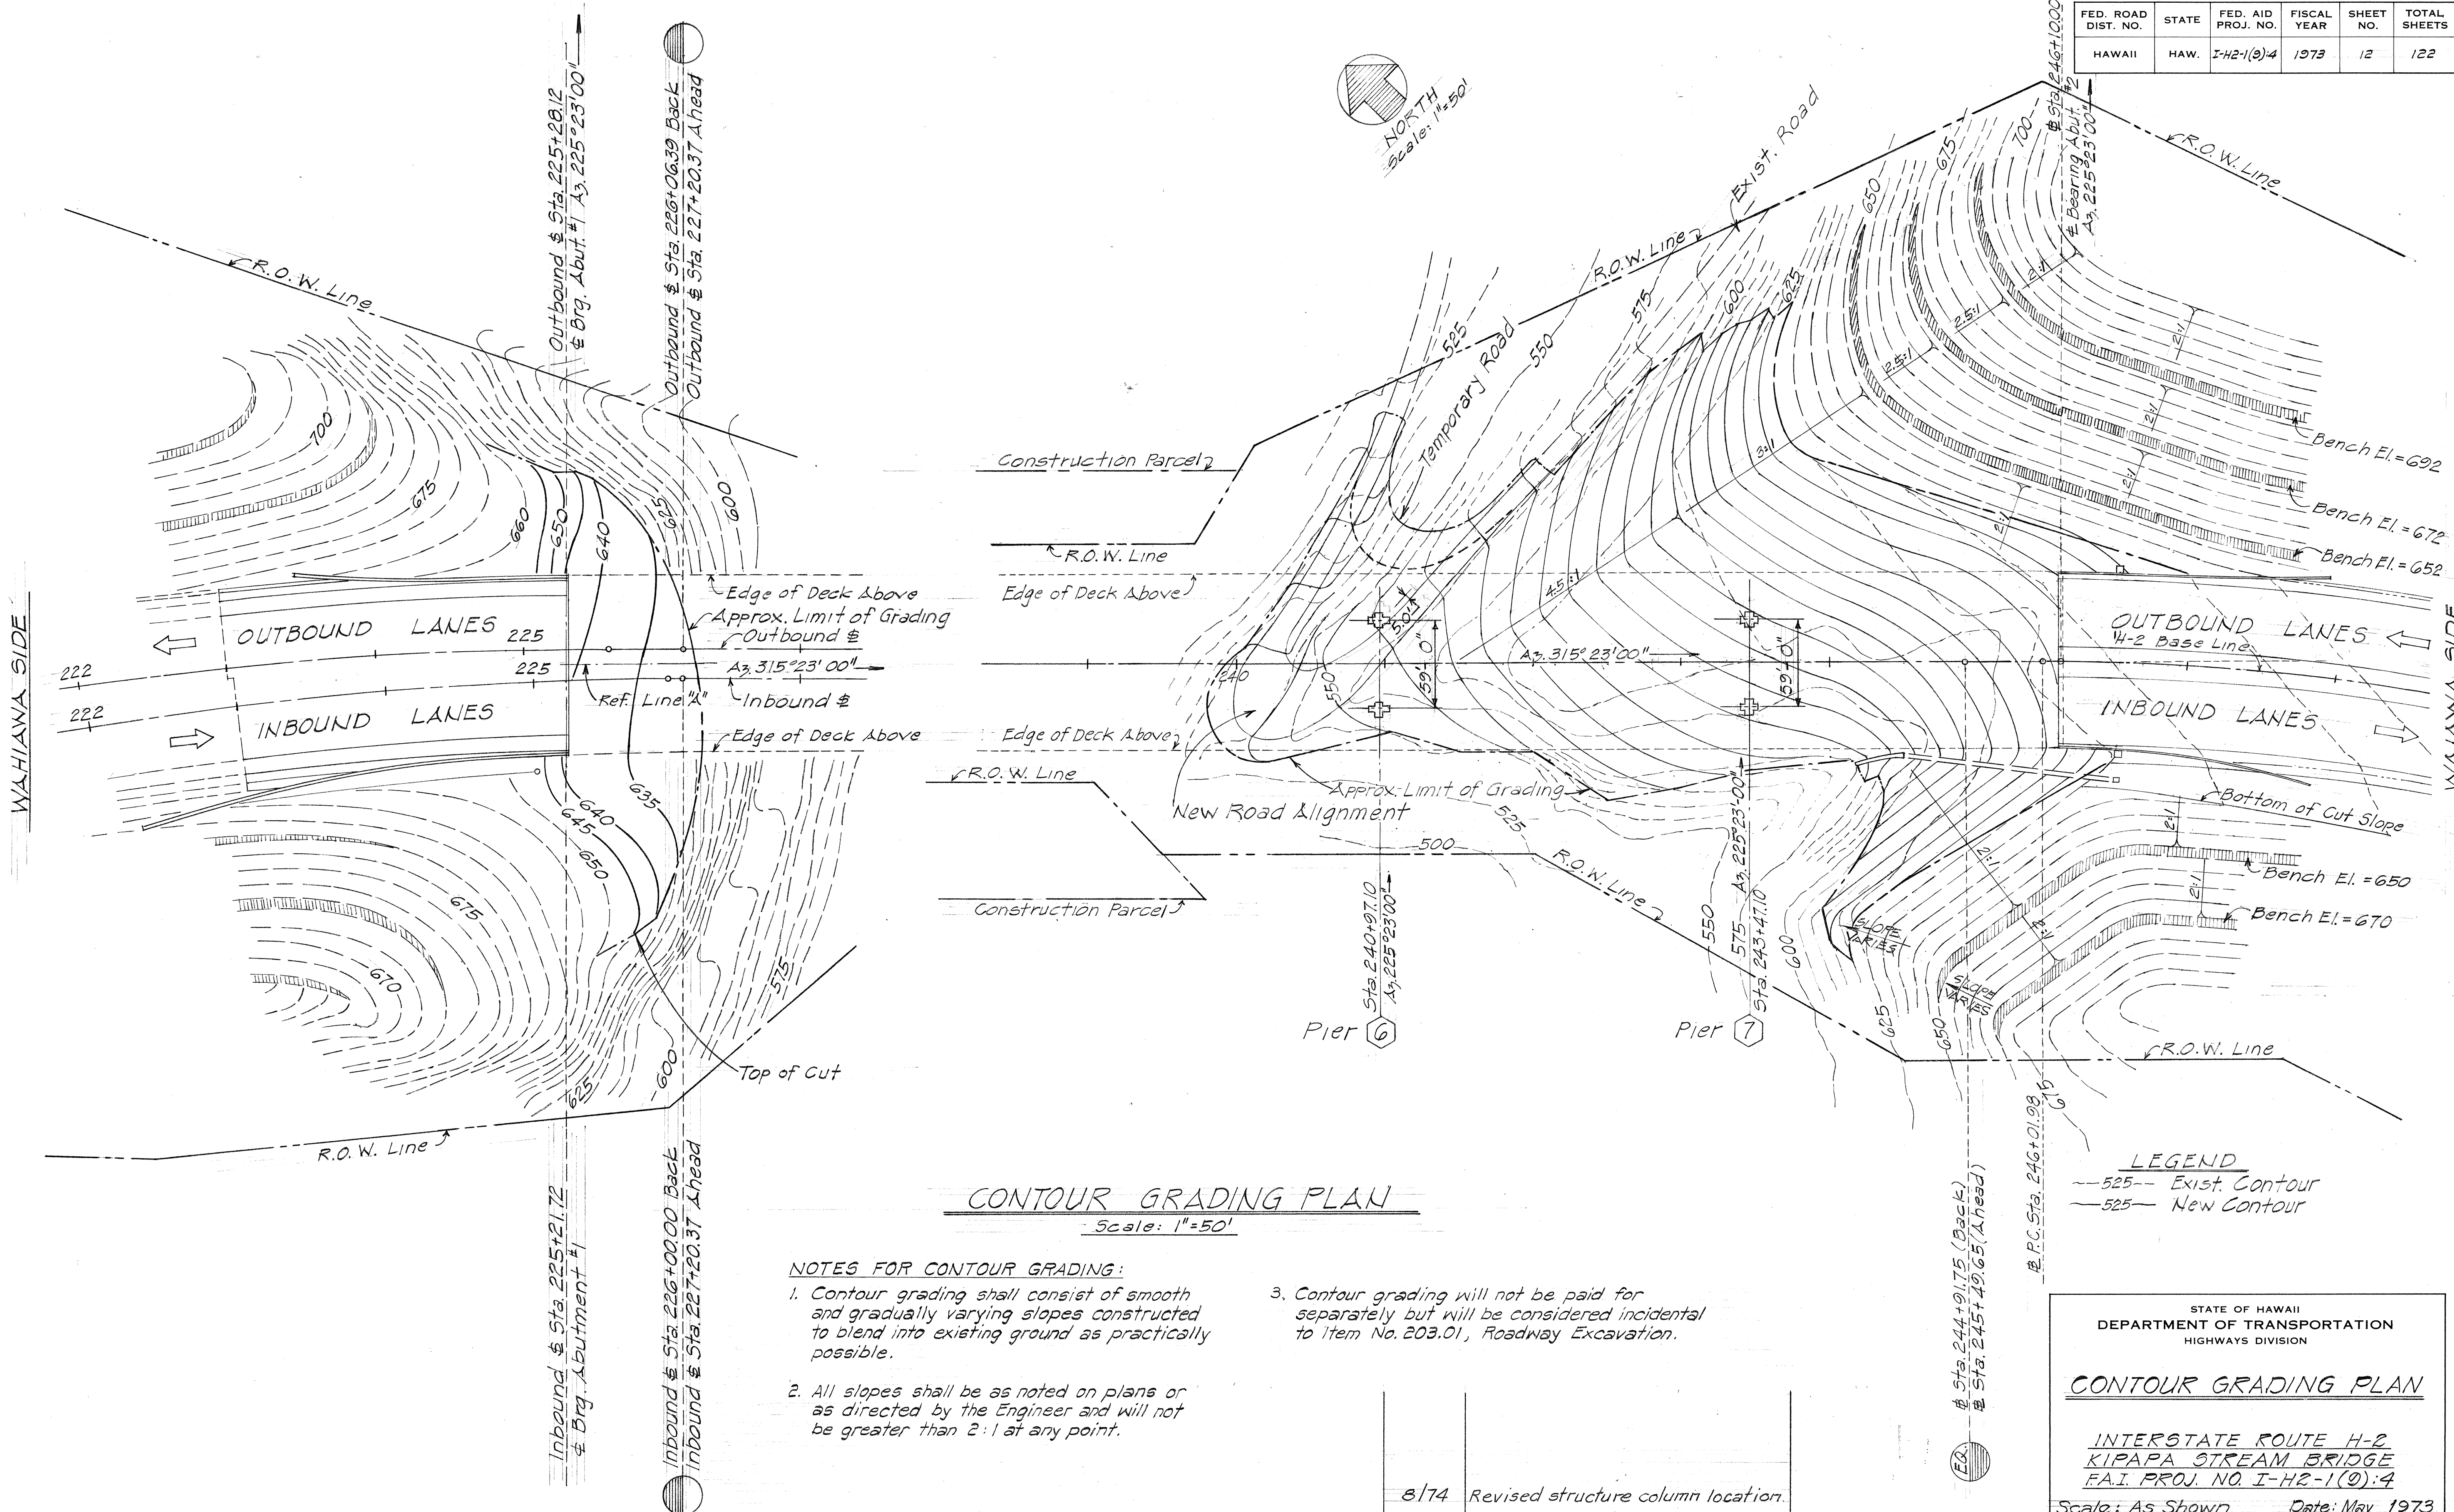

PRINTED ON NO. 1000H CLEARPRINT

C.O.12