


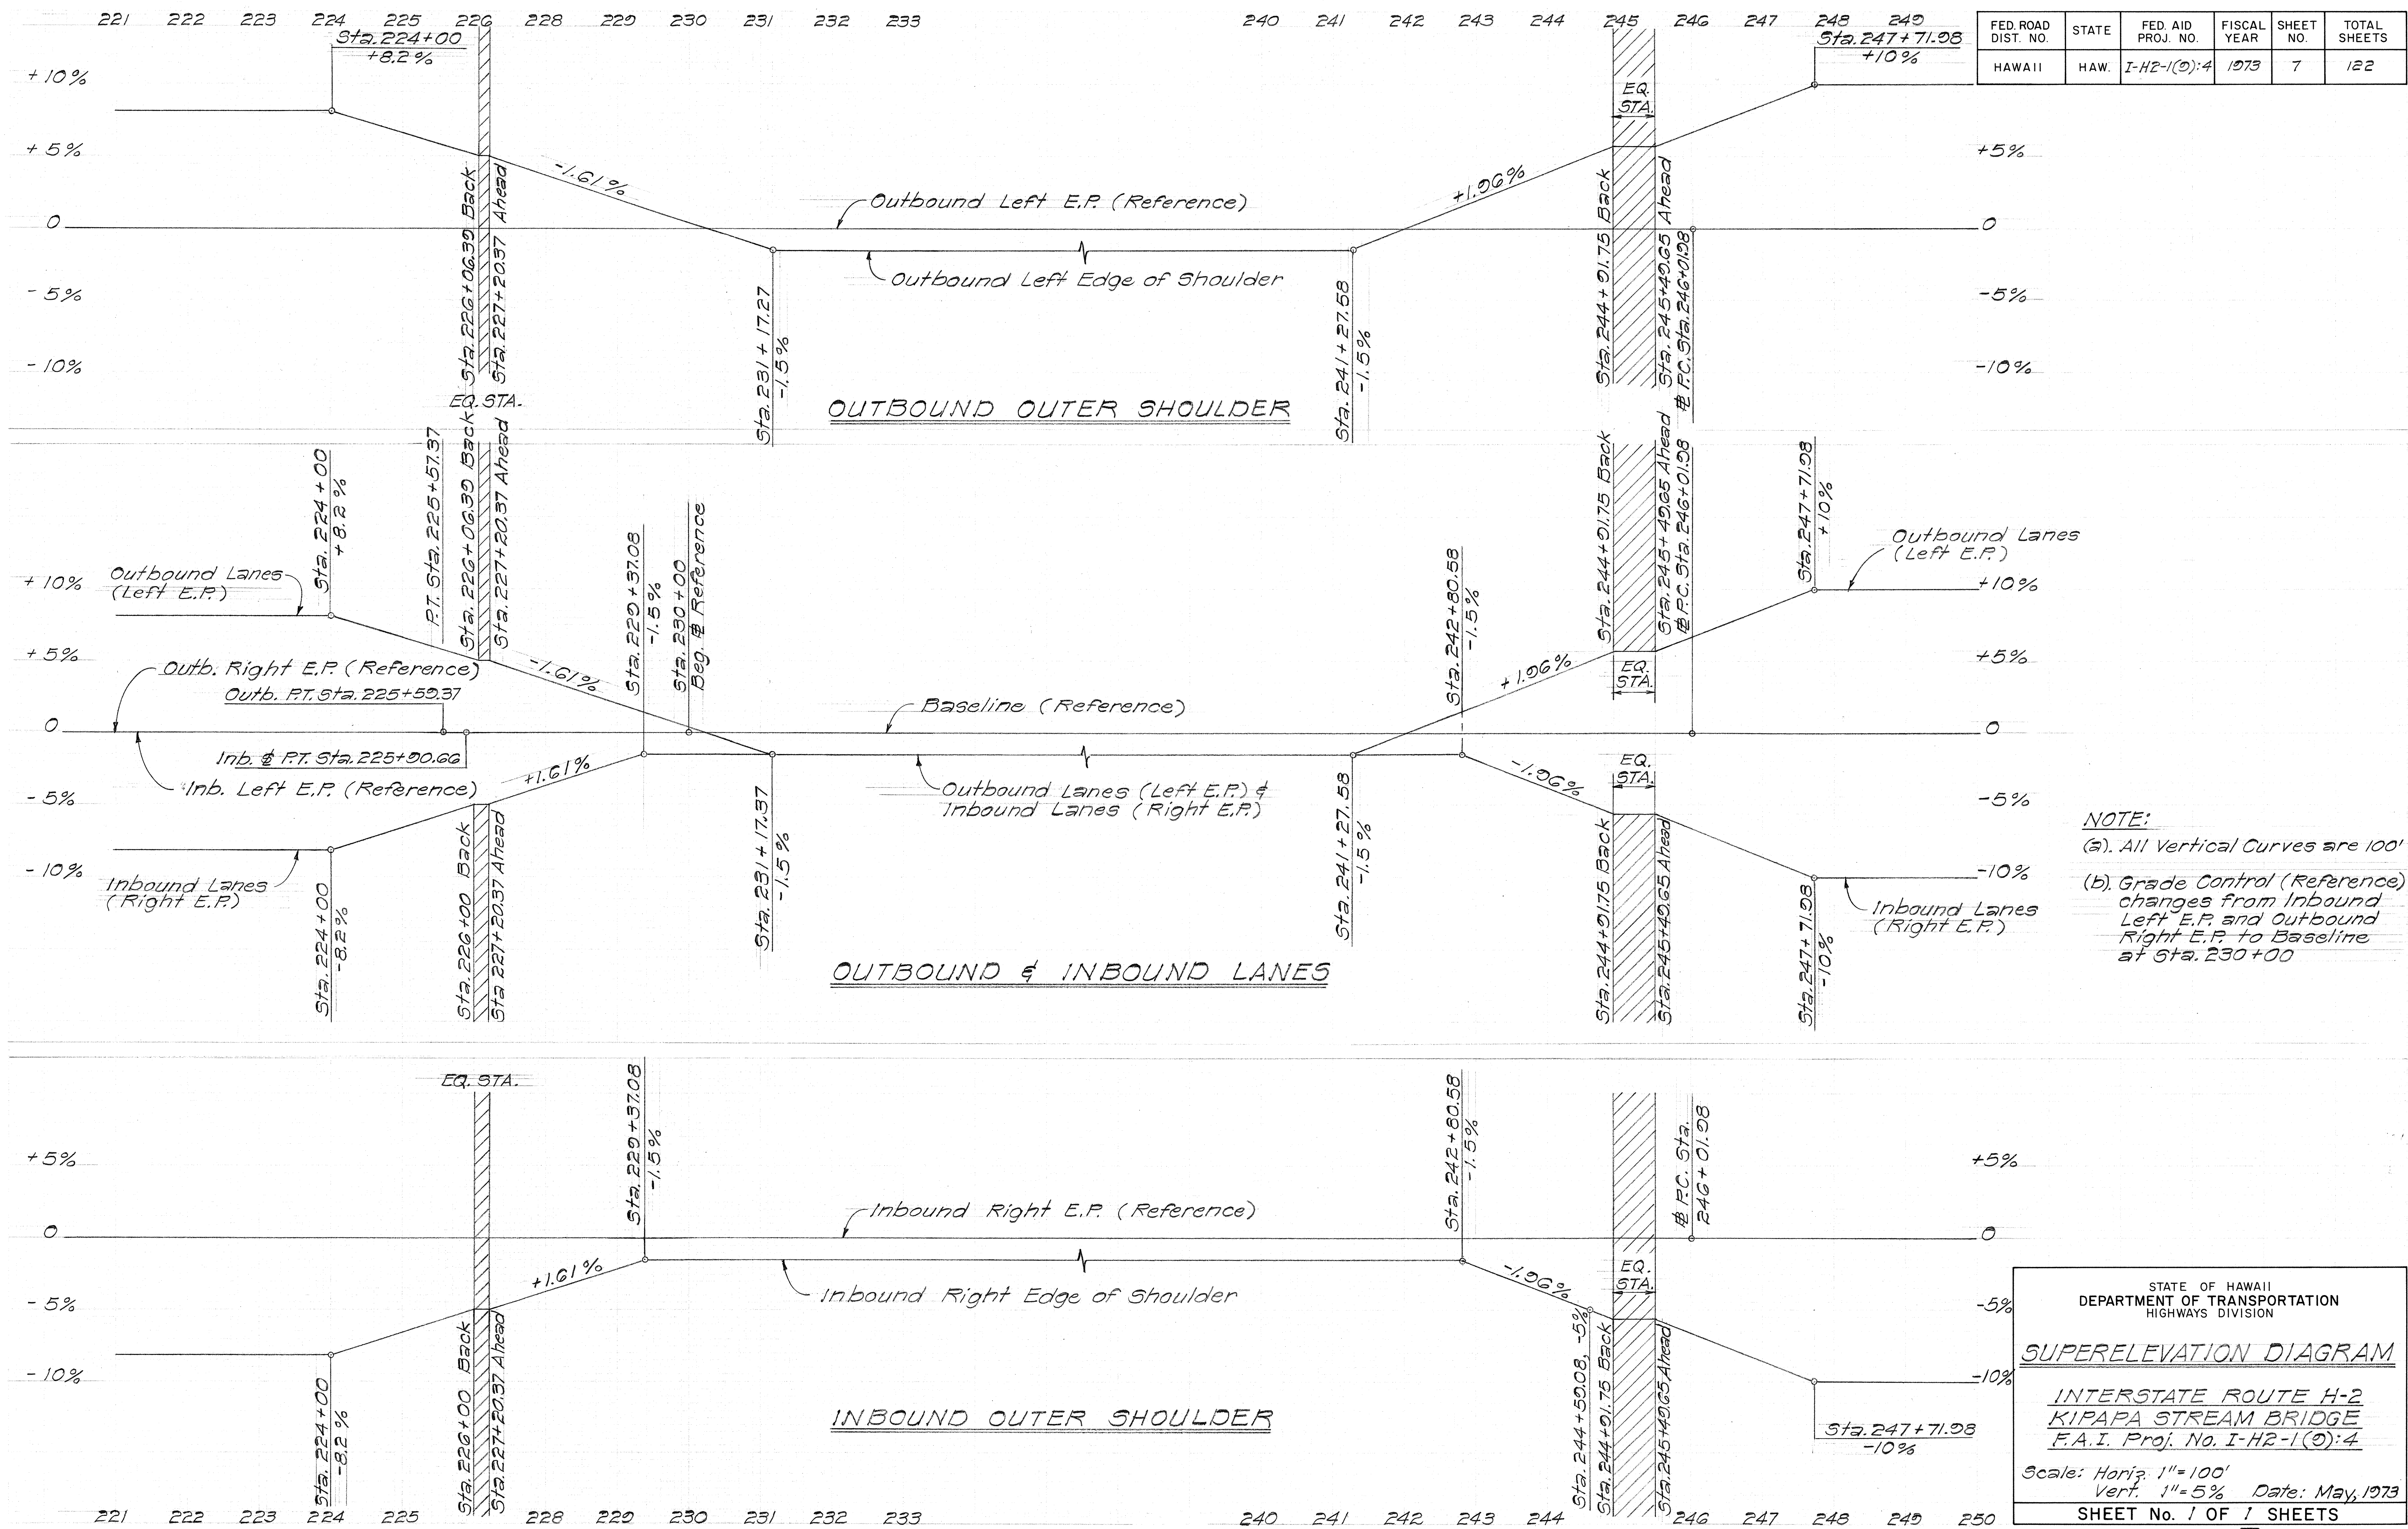

FED. ROAD DIST. NO.	STATE	FED. AID PROJ. NO.	FISCAL YEAR	SHEET NO.	TOTAL SHEETS
HAWAII	HAW.	I-H2-1(2):4	1973	7	122

NOTE:
(a) All Vertical Curves are 100'
(b) Grade Control (Reference) changes from Inbound Left E.P. and Outbound Right E.P. to Baseline at Sta. 230+00

STATE OF HAWAII
DEPARTMENT OF TRANSPORTATION
HIGHWAYS DIVISION

SUPERELEVATION DIAGRAM

INTERSTATE ROUTE H-2
KIPAPA STREAM BRIDGE
F.A.I. Proj. No. I-H2-1(2):4

Scale: Horiz. 1"=100'
Vert. 1"=5% Date: May, 1973

SHEET No. 1 OF 1 SHEETS