

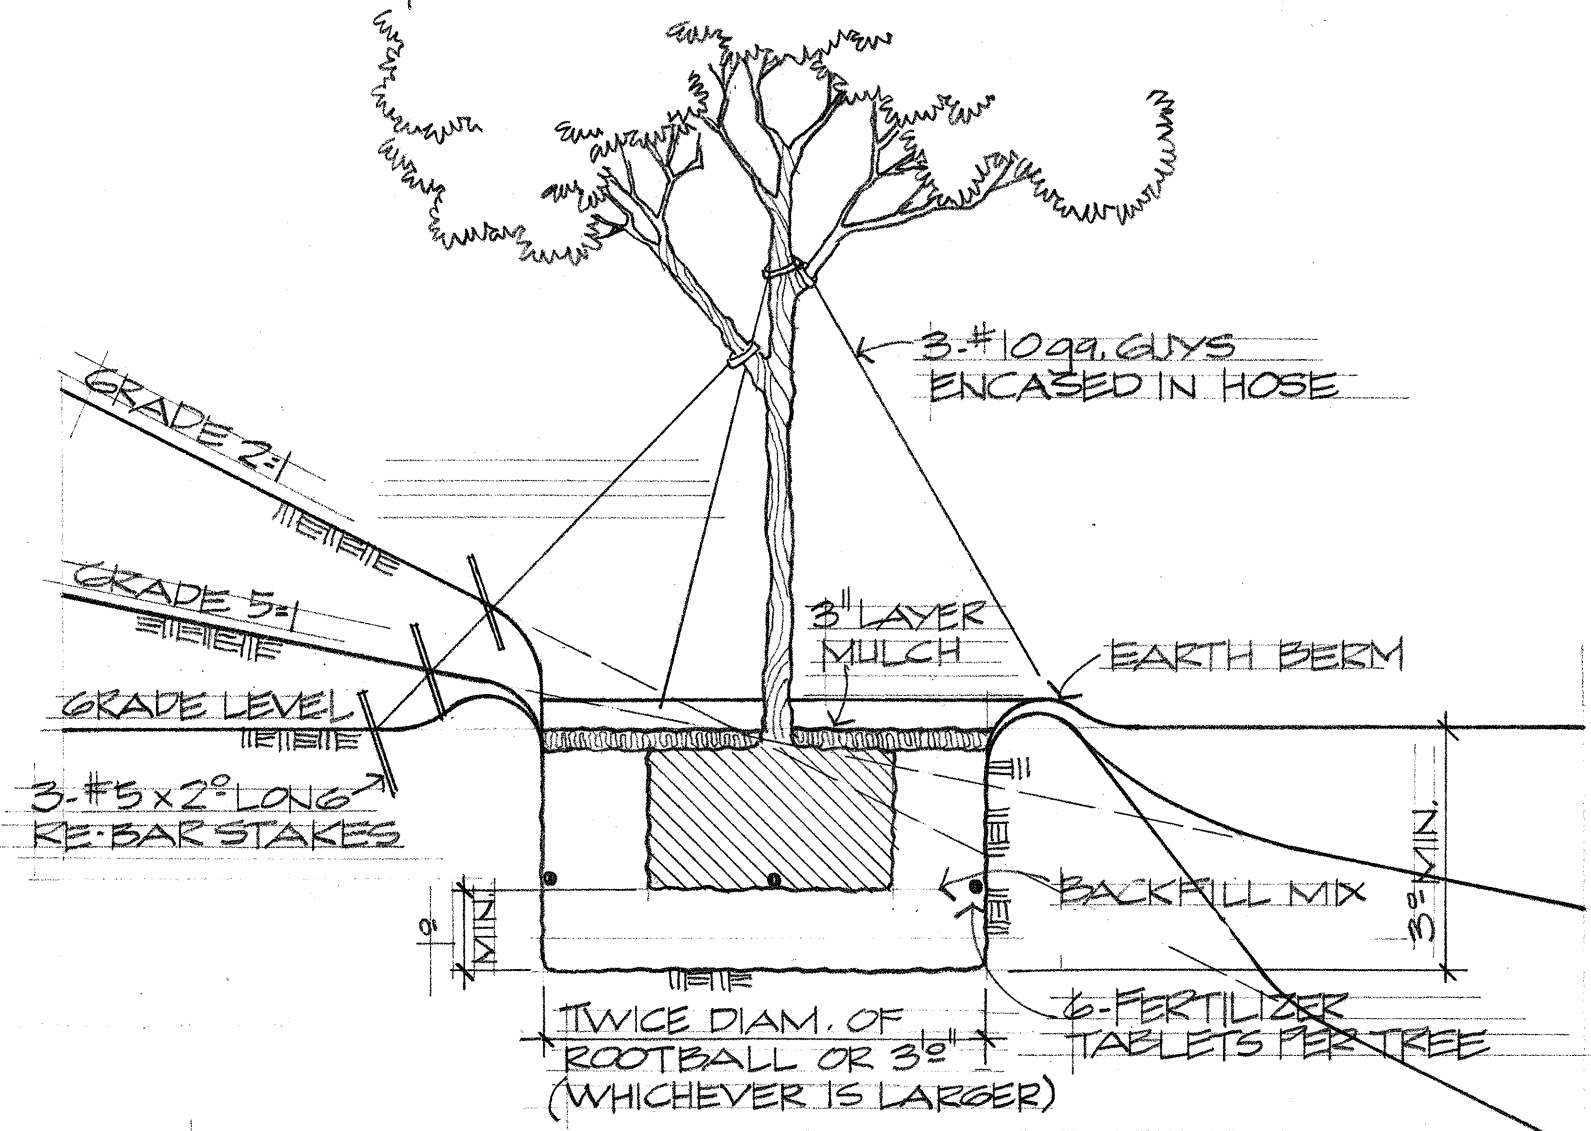


FED. ROAD DIST. NO.	STATE	FED. AID PROJ. NO.	FISCAL YEAR	SHEET NO.	TOTAL SHEETS
HAWAII	HAW.	H2-1(17)-6	1976	2	31

PARTIAL PLANT LIST		
QUANTITY	COMMON & BOTANIC NAME	SIZE
14	RAINBOW SHOWER • CASSIA JAV. x C. FIST.	25 GAL., 8° HIGH, 1½" CALP.
16	HONG KONG ORCHID • BAUHINIA BLAKEANA	25 GAL., 8° HIGH, 1½" CALP.
104	RED OLEANDER • NERIUM OLEANDER	1 GAL., 2° HIGH
376	PINK BUTTERFLY Hibiscus • Hibiscus SP	1 GAL., 2° HIGH
22,500 SF	WEDELIA • WEDELIA TRILOBATA	9" CUTTINGS @ 12" O.C.

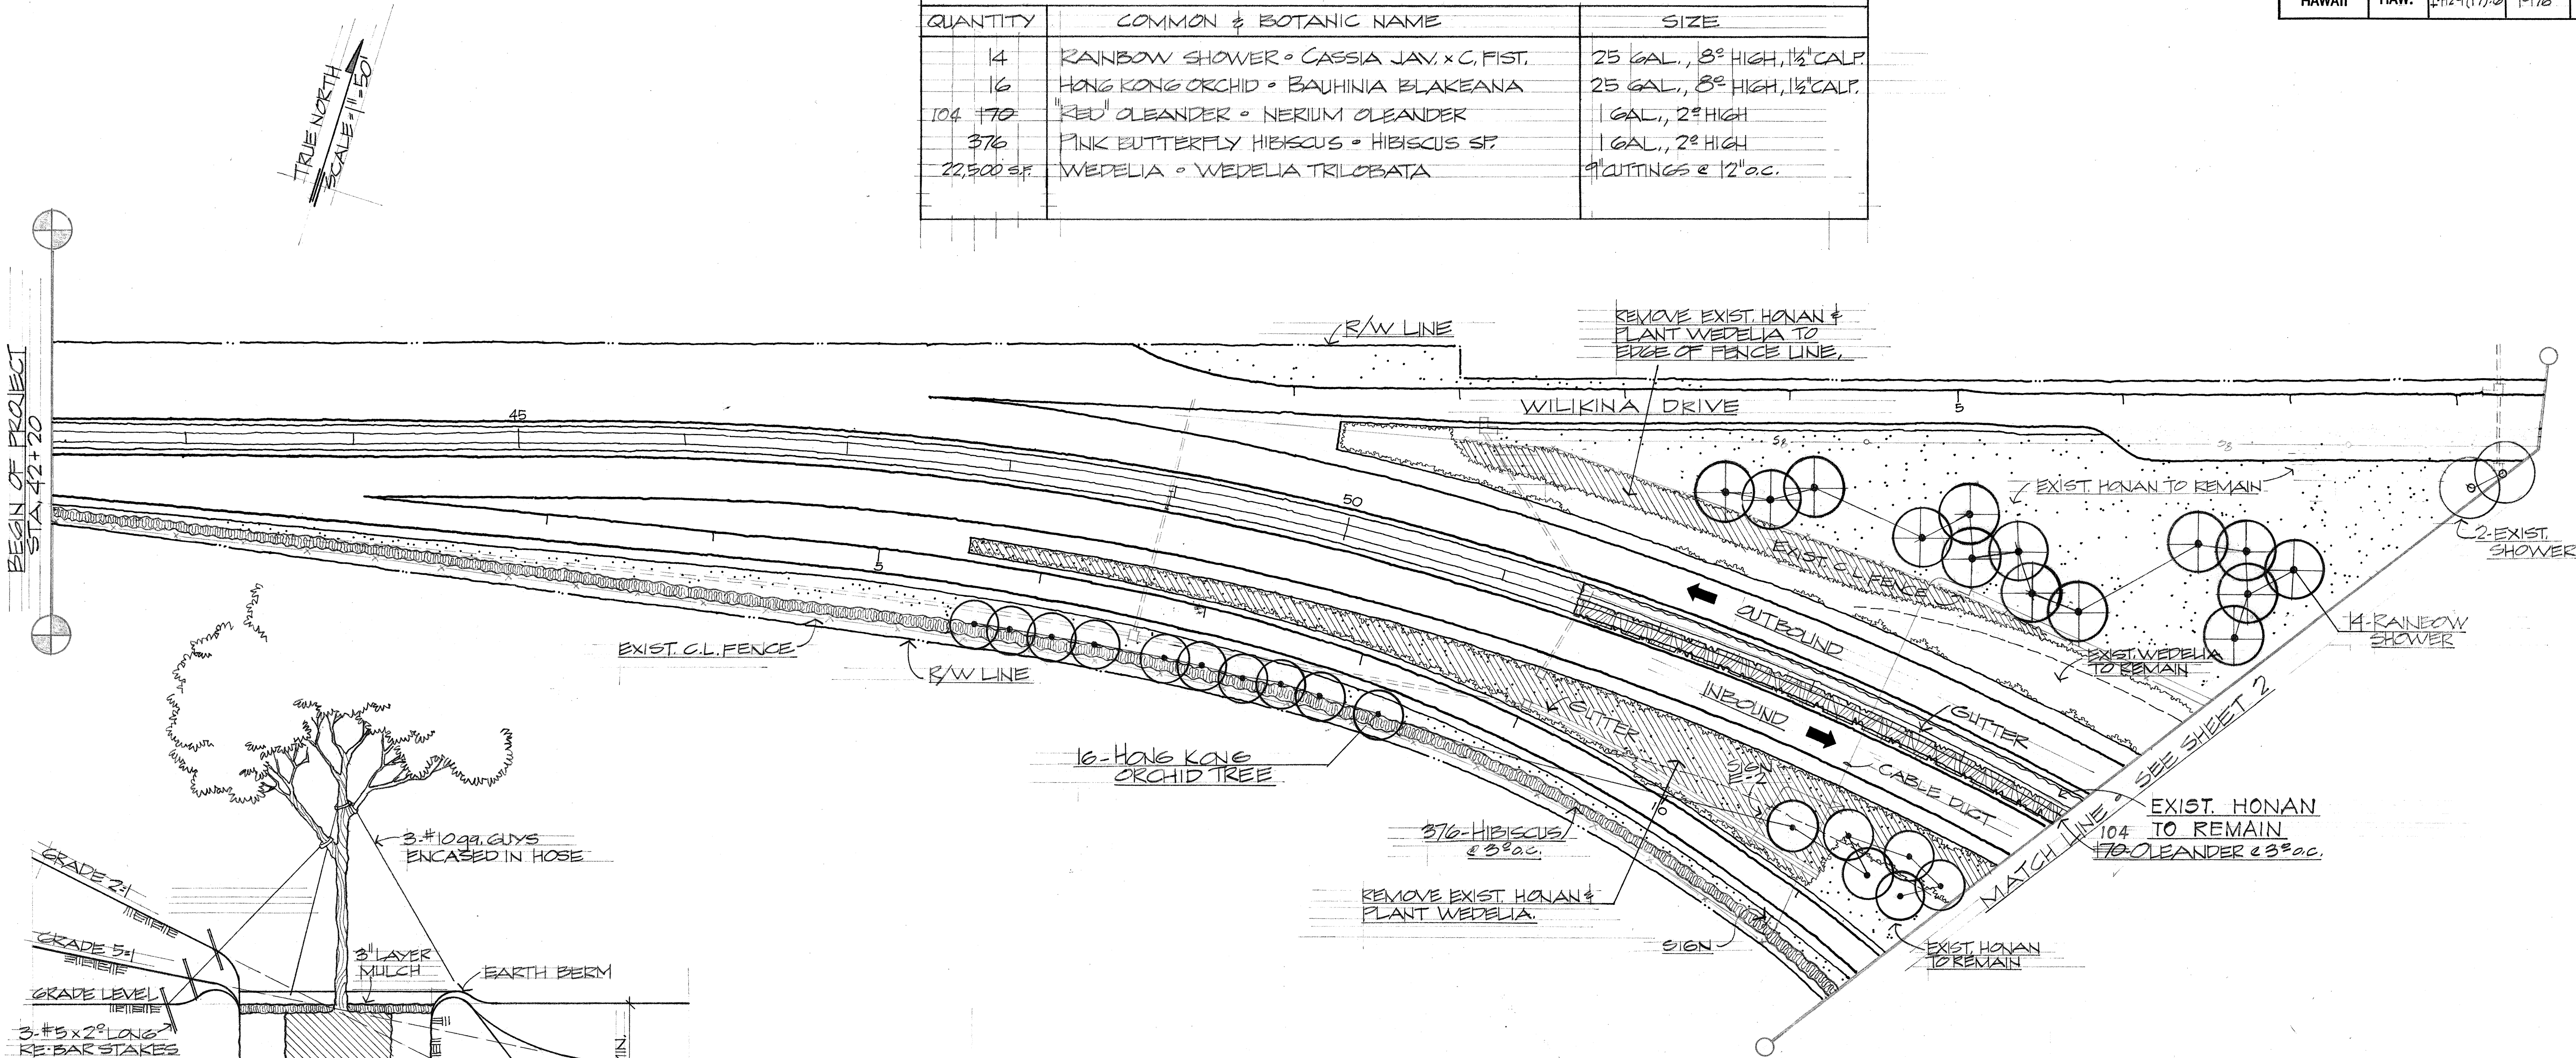

TYPICAL TREE PLANTING DETAIL
NO SCALE

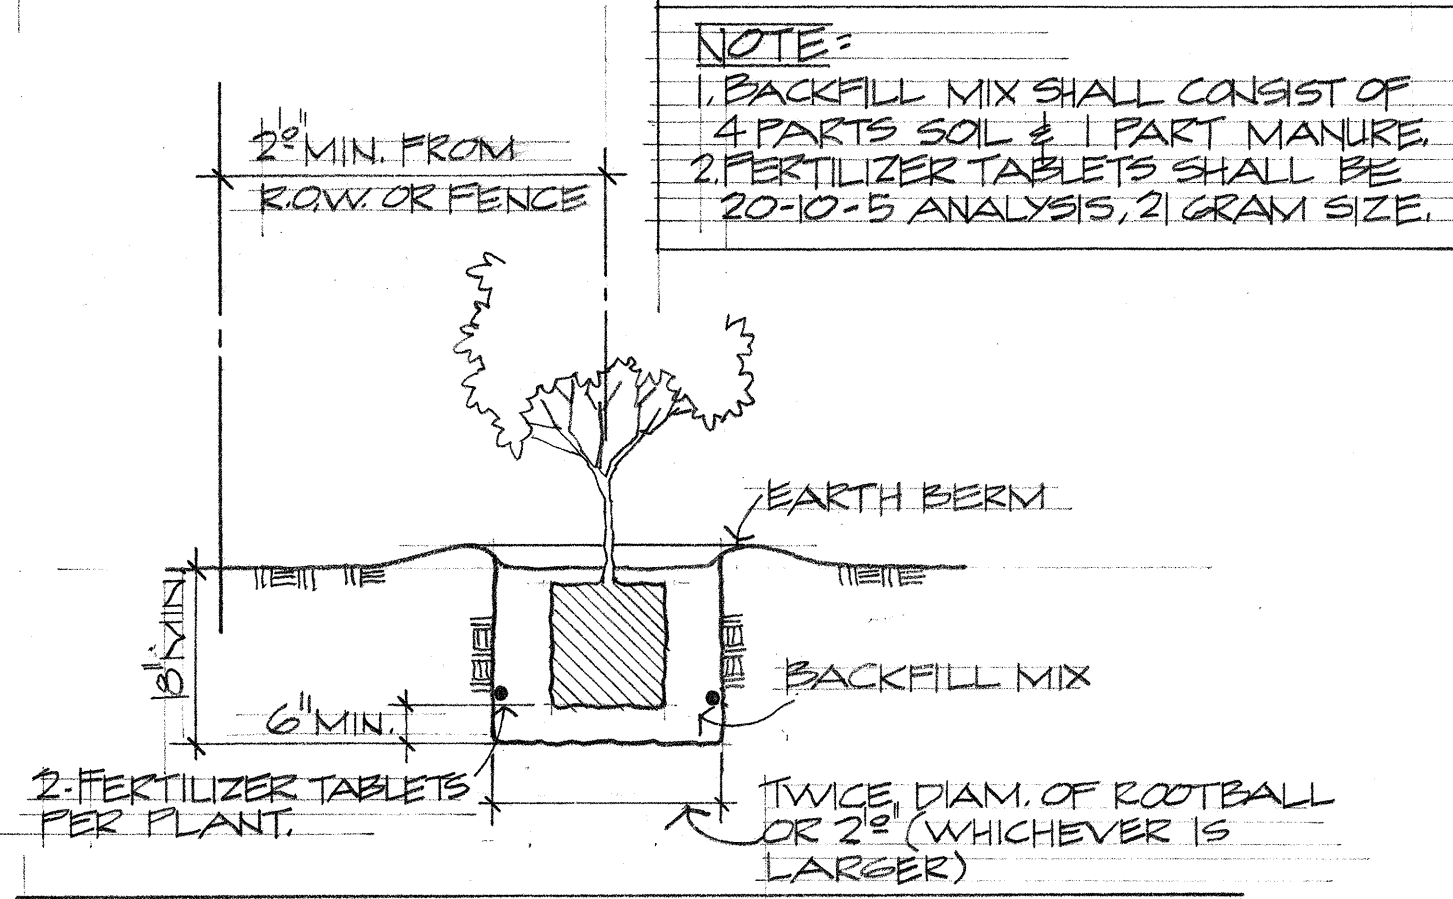

TYPICAL SHRUB PLANTING DETAIL
NO SCALE

COMPLETE PLANT LIST		
QUANTITY	COMMON & BOTANIC NAME	SIZE
8	FORMOSA KOA • ACACIA CONFUSA	25 GAL., 8° HIGH, 1½" CALP.
3	JACARANDA • JACARANDA ACUTIFOLIA	25 GAL., 8° HIGH, 1½" CALP.
3	KUKUI • ALEURITES MOLUCCANA	25 GAL., 8° HIGH, 1½" CALP.
32	RAINBOW SHOWER • CASSIA JAVANICA x C. FISTULA	25 GAL., 8° HIGH, 1½" CALP.
17	GIANT CRAFT MYRTLE • LAGERSTROEMIA SPECIOSA	25 GAL., 8° HIGH, 1½" CALP.
10	SILK OAK • GREVILLEA ROBUSTA	25 GAL., 8° HIGH, 1½" CALP.
42	HONG KONG ORCHID • BAUHINIA BLAKEANA	25 GAL., 8° HIGH, 1½" CALP.
119	RED BAUHINIA VINE • BAUHINIA GALPINI	2½ GAL., 2° LONG
586	RED OLEANDER • NERIUM OLEANDER	1 GAL., 2° HIGH
637	PINK BUTTERFLY Hibiscus • Hibiscus SP	1 GAL., 2° HIGH
2525	KIKUYU GRASS • PENNISETUM CLANDESTINUM	SPRIGS @ 12" O.C.
96,225 SF	WEDELIA • WEDELIA TRILOBATA	9" CUTTINGS @ 12" O.C.
217,625 SF	LANTANA "SUNBURST"	1qt. @ 2° O.C.
2700		

NOTE:
CONTRACTOR SHALL VERIFY ALL QUANTITIES, MEASUREMENTS & SITE CONDITIONS.

11/18/76	Lippia deleted and exist Honan to remain in freeway median. Lippia - Lippia Repens deleted from partial and complete plant lists. All per Addendum No. 1.
DATE	REVISION

THIS WORK WAS PREPARED BY ME OR UNDER MY SUPERVISION.

Melvin K. F. Lau

STATE OF HAWAII
DEPARTMENT OF TRANSPORTATION
HIGHWAYS DIVISION

PLANTING PLAN


INTERSTATE ROUTE H-2
WAHIKAWA INTERCHANGE
PROJECT NO. I-H2-1(17)-6

SCALE: 1" = 50' DATE: 11/22/75

SHEET NO. 1 OF 8 SHEETS


DATE	_____
SURVEY PLOTTED BY	_____
DESIGNED BY	_____
NOTED BY	_____
CHECKED BY	_____
ORIGINAL PLAN	_____
NOTE BOOK	_____
NO.	_____

FED. ROAD DIST. NO.	STATE	FED. AID PROJ. NO.	FISCAL YEAR	SHEET NO.	TOTAL SHEETS
HAWAII	HAW.	I-12-1(17)-6	1976	3	31

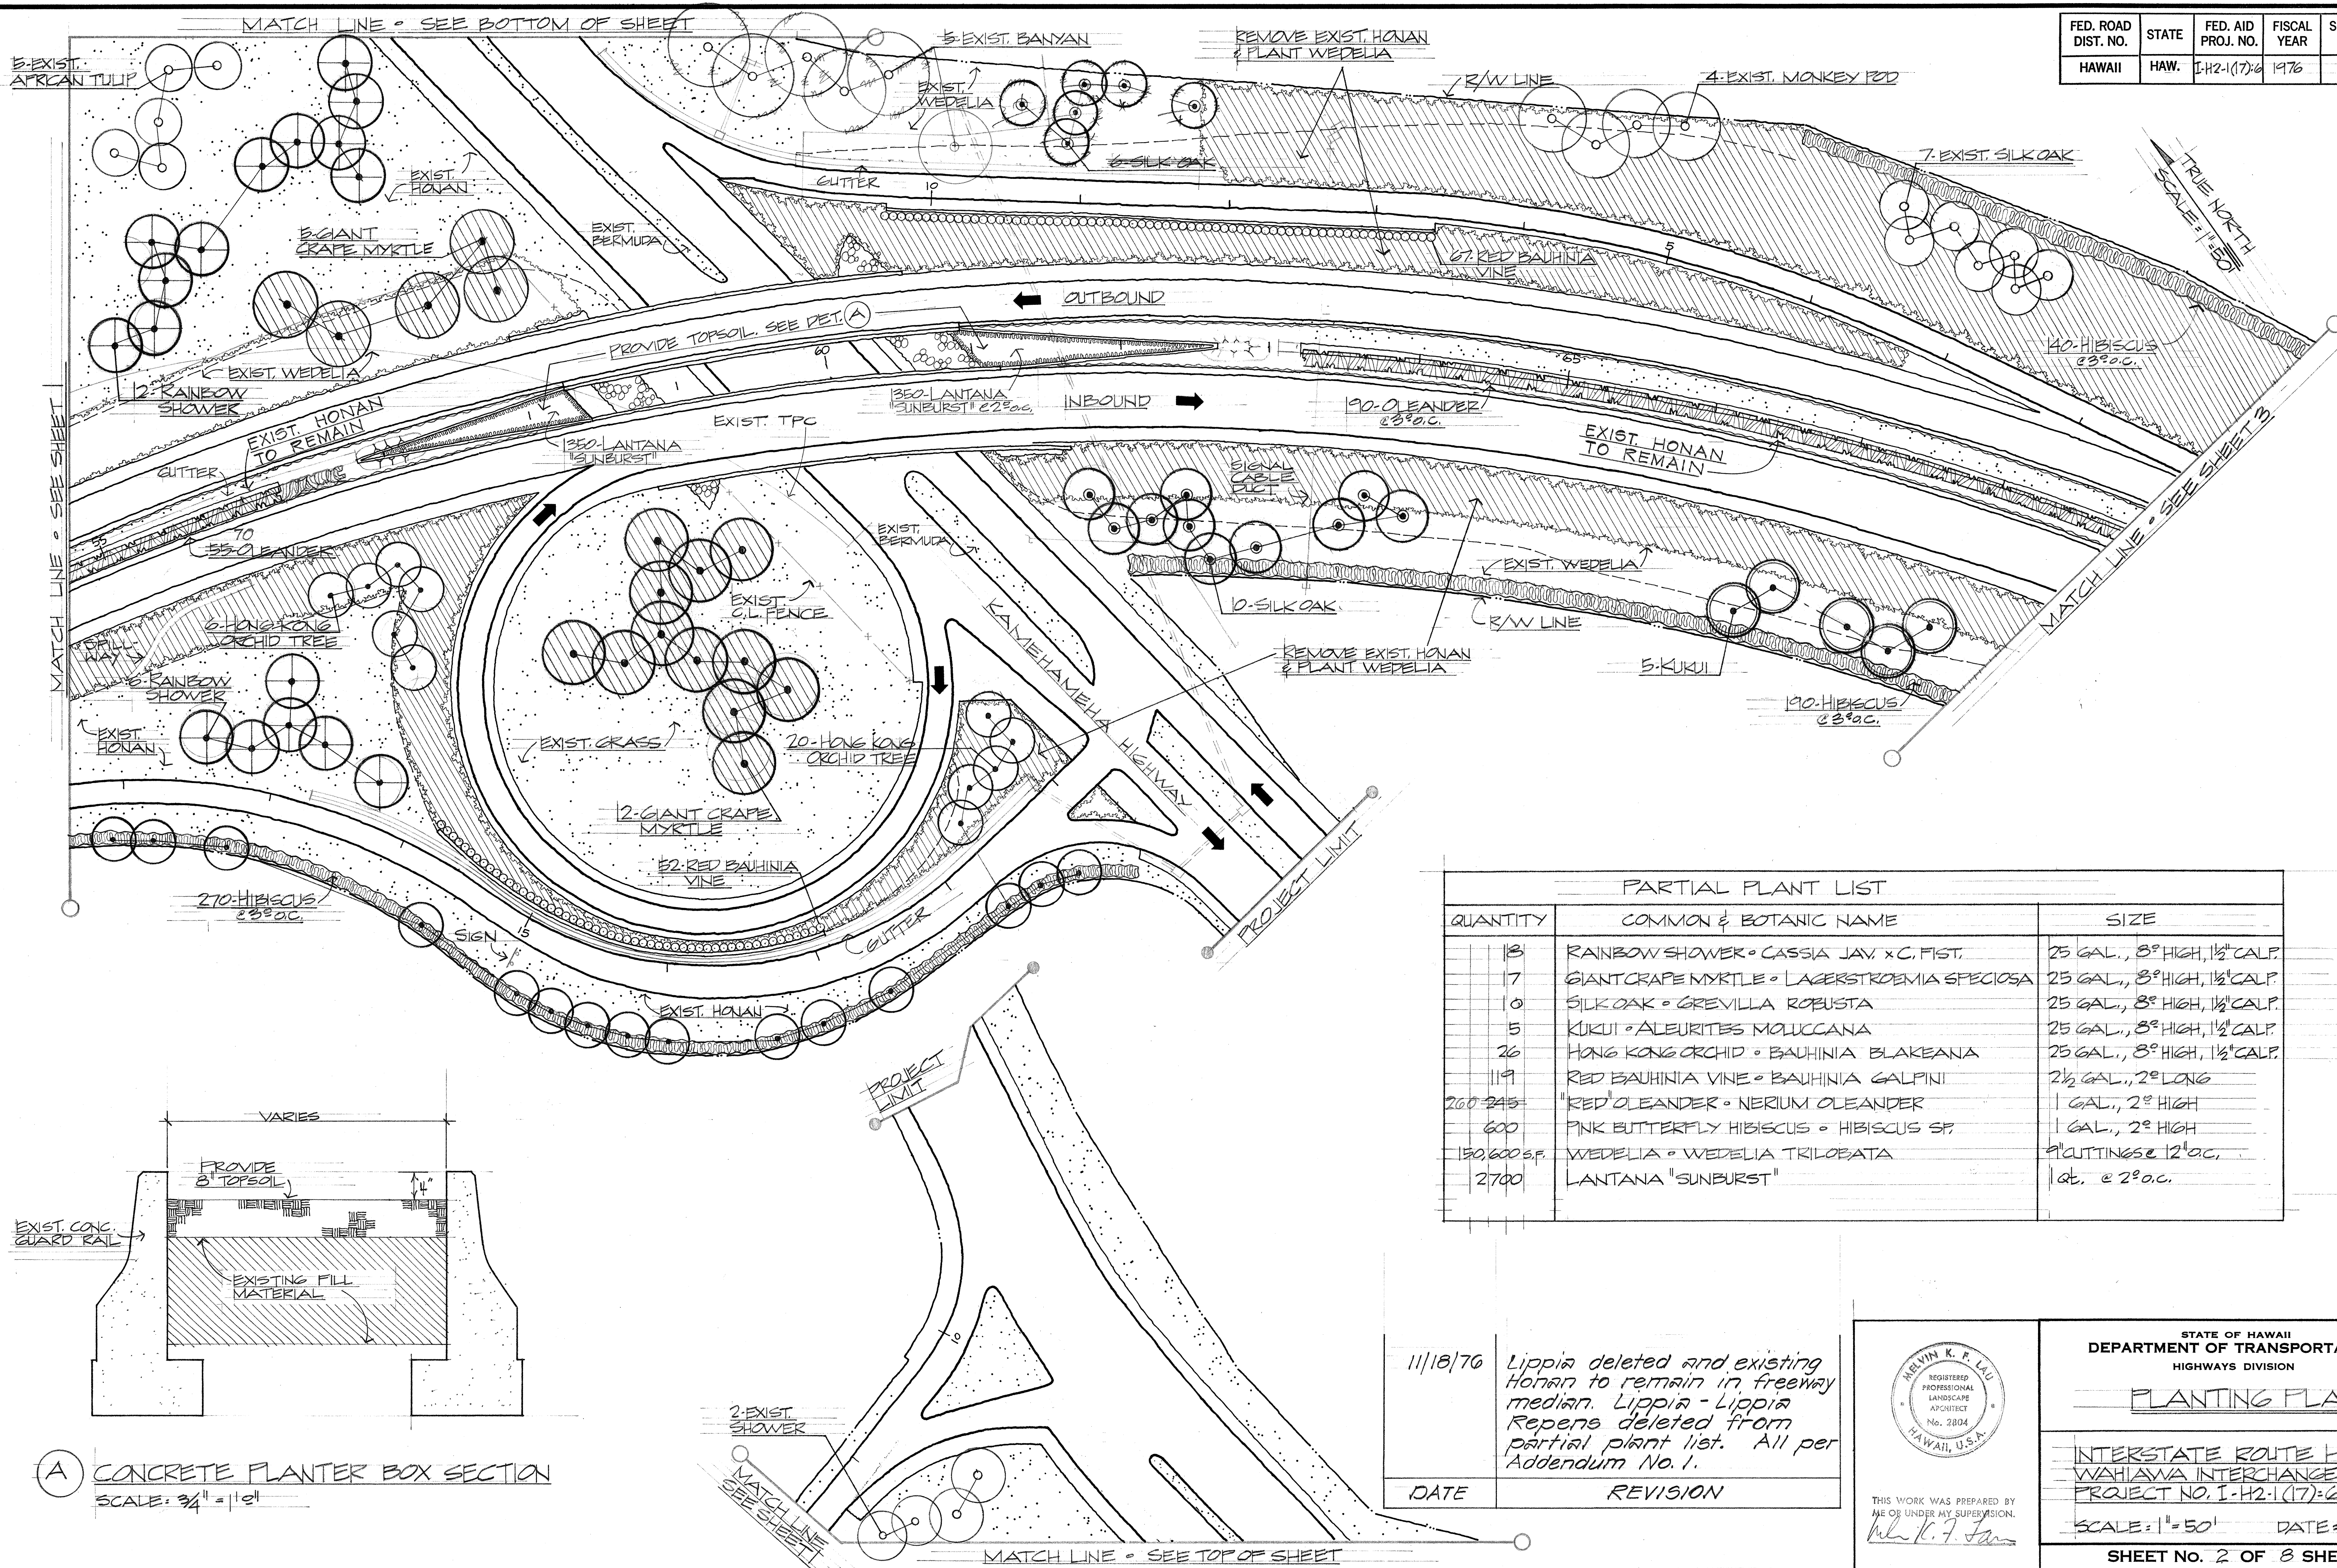

PARTIAL PLANT LIST		
QUANTITY	COMMON & BOTANIC NAME	SIZE
18	RAINBOW SHOWER • CASSIA JAV. x C. FIST.	25 GAL., 8" HIGH, 1 1/2" CALP.
17	GIANT CRAPE MYRTLE • LAGERSTROEMIA SPECIOSA	25 GAL., 8" HIGH, 1 1/2" CALP.
10	SILK OAK • GREVILLEA ROBUSTA	25 GAL., 8" HIGH, 1 1/2" CALP.
5	KUKUI • ALEURITES MOUCCANA	25 GAL., 8" HIGH, 1 1/2" CALP.
26	HONG KONG ORCHID • BAUHINIA BLAKEANA	25 GAL., 8" HIGH, 1 1/2" CALP.
119	RED BAUHINIA VINE • BAUHINIA GALPINI	2 1/2 GAL., 2" LONG
200-245	"RED" OLEANDER • NERIUM OLEANDER	1 GAL., 2" HIGH
600	PINK BUTTERFLY HIBISCUS • HIBISCUS SP.	1 GAL., 2" HIGH
130,600 S.F.	WEDELIA • WEDELIA TRILOBATA	9" CUTTINGS @ 12" O.C.
2700	LANTANA "SUNBURST"	1 qt. @ 2" O.C.

DATE	11/18/76
DESIGNED BY	ME
CHECKED BY	ME
NOTED BY	ME
QUANTITIES BY	ME
DESIGNED BY	ME
DATE	11/18/76

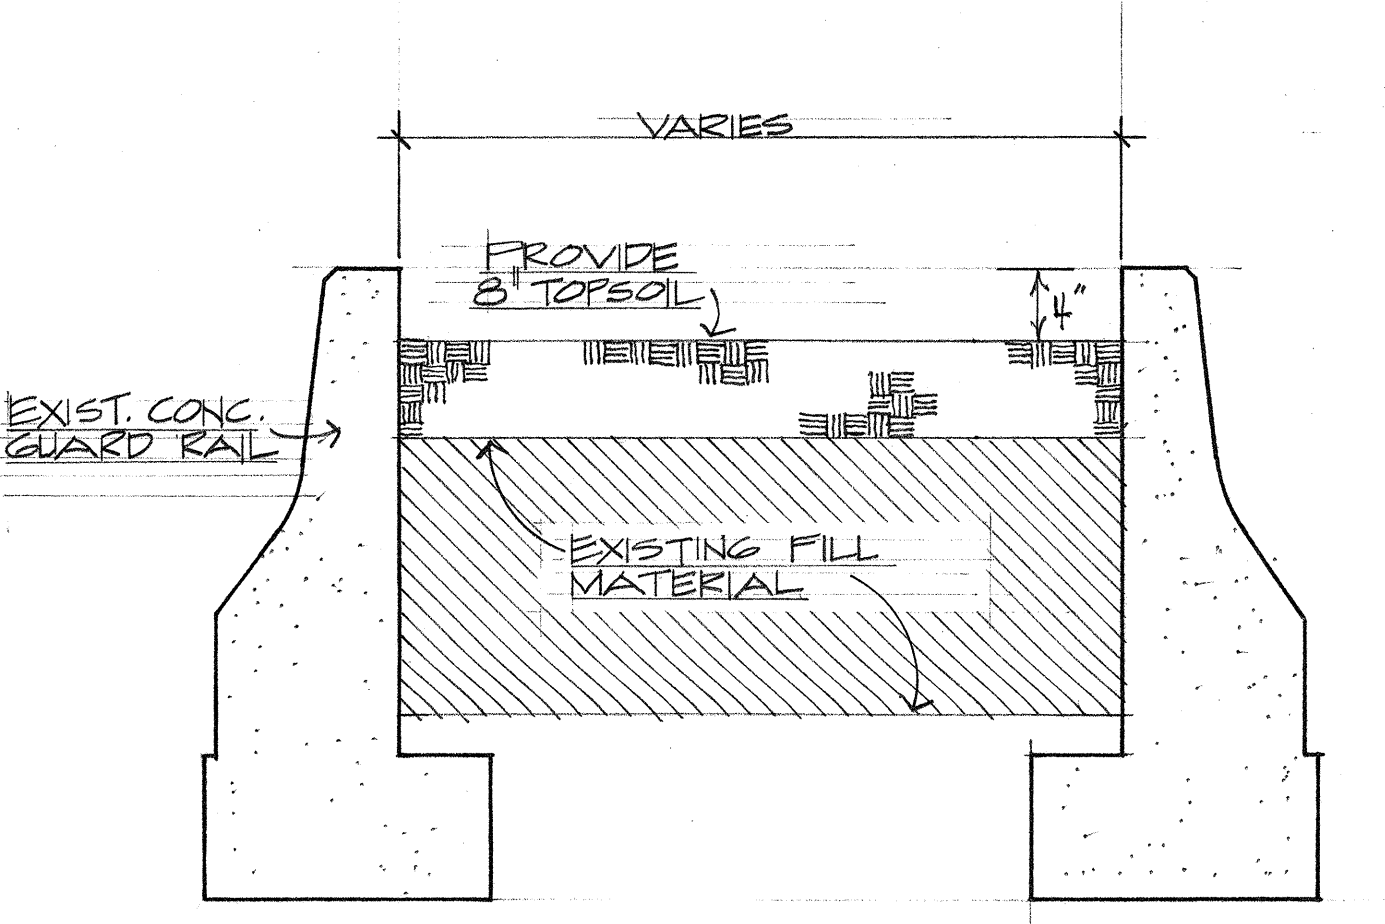

(A) CONCRETE PLANTER BOX SECTION
SCALE: 3/4" = 1'-0"

11/18/76	Lippia deleted and existing Honan to remain in freeway median. Lippia - Lippia Repens deleted from partial plant list. All per Addendum No. 1.
DATE	REVISION

THIS WORK WAS PREPARED BY ME OR UNDER MY SUPERVISION.
Melvin K. F. Lau

STATE OF HAWAII
DEPARTMENT OF TRANSPORTATION
HIGHWAYS DIVISION


PLANTING PLAN

INTERSTATE ROUTE H-2
WAIHANA INTERCHANGE
PROJECT NO. I-12-1(17)-6

SCALE: 1" = 50' DATE: 11/22/75

SHEET NO. 2 OF 8 SHEETS

FED. ROAD DIST. NO.	STATE	FED. AID PROJ. NO.	FISCAL YEAR	SHEET NO.	TOTAL SHEETS
HAWAII	HAW.	I-12-1(17):6	1976	4	31

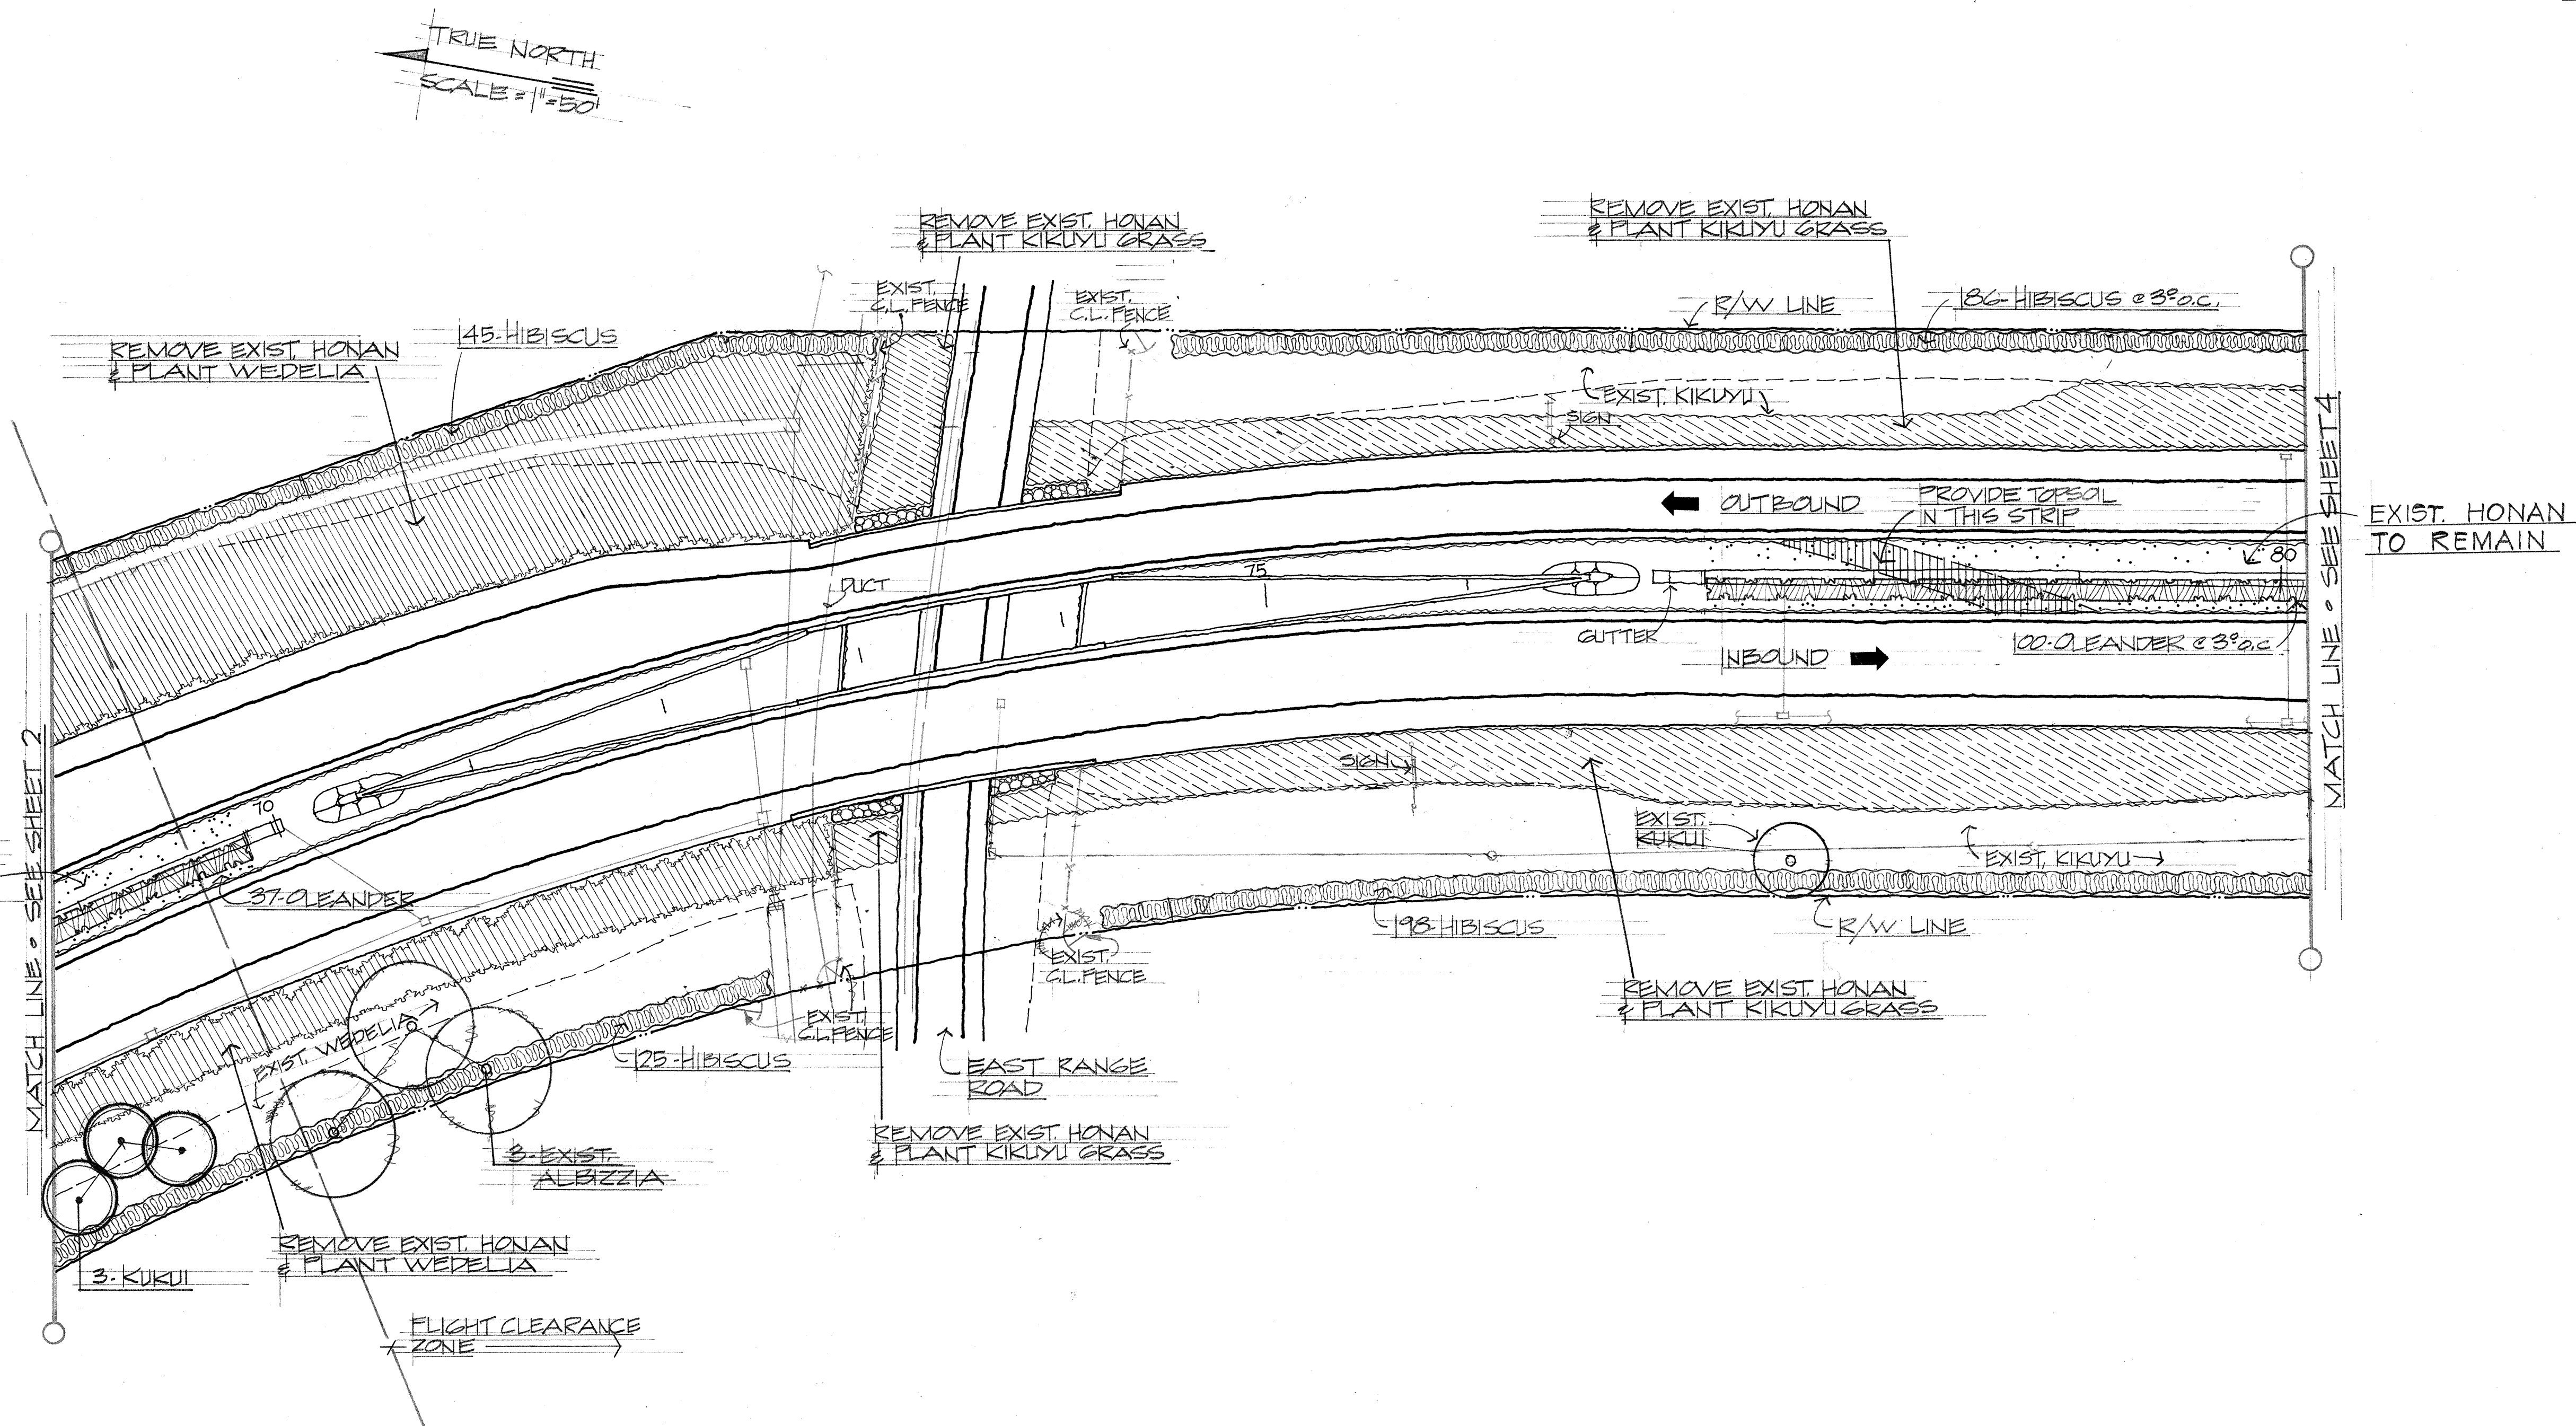

DATE	11/18/76
SURVEY PLOTTED BY	MAVIN K. F. LAU
DESIGNED BY	MAVIN K. F. LAU
NOTED BY	MAVIN K. F. LAU
CHECKED BY	MAVIN K. F. LAU

PARTIAL PLANT LIST		
QUANTITY	COMMON & BOTANIC NAME	SIZE
3	KUKUI • ALEURITES MOLUCCANA	25 GAL., 3' HIGH, 1 1/2" CALP.
137	"RED" OLEANDER • NERIUM OLEANDER	1 GAL., 2' HIGH
654	PINK BUTTERFLY HIBISCUS • HIBISCUS SP.	1 GAL., 2' HIGH
43,75 SF	KIKUYU GRASS • PINNisetum CLANDESTINUM	SPRIGS @ 12" O.C.
44,525 SF	WEDELIA • WEDELIA TRILOBATA	9" CUTTINGS @ 12" O.C.

11/18/76	Lippia deleted and exist. Honan to remain in freeway median. Lippia Repens deleted from partial plant list. All per Addendum No.1
DATE	REVISION



THIS WORK WAS PREPARED BY ME OR UNDER MY SUPERVISION.
Marvin K. F. Lau

STATE OF HAWAII
DEPARTMENT OF TRANSPORTATION
HIGHWAYS DIVISION


PLANTING PLAN

INTERSTATE ROUTE H-2
WAHIAWA INTERCHANGE
PROJECT NO. I-12-1(17):6

SCALE = 1"=50' DATE = 11/22/76

SHEET NO. 3 OF 8 SHEETS

FED. ROAD DIST. NO.	STATE	FED. AID PROJ. NO.	FISCAL YEAR	SHEET NO.	TOTAL SHEETS
HAWAII	HAW.	H2-1(17)-6	1976	5	31

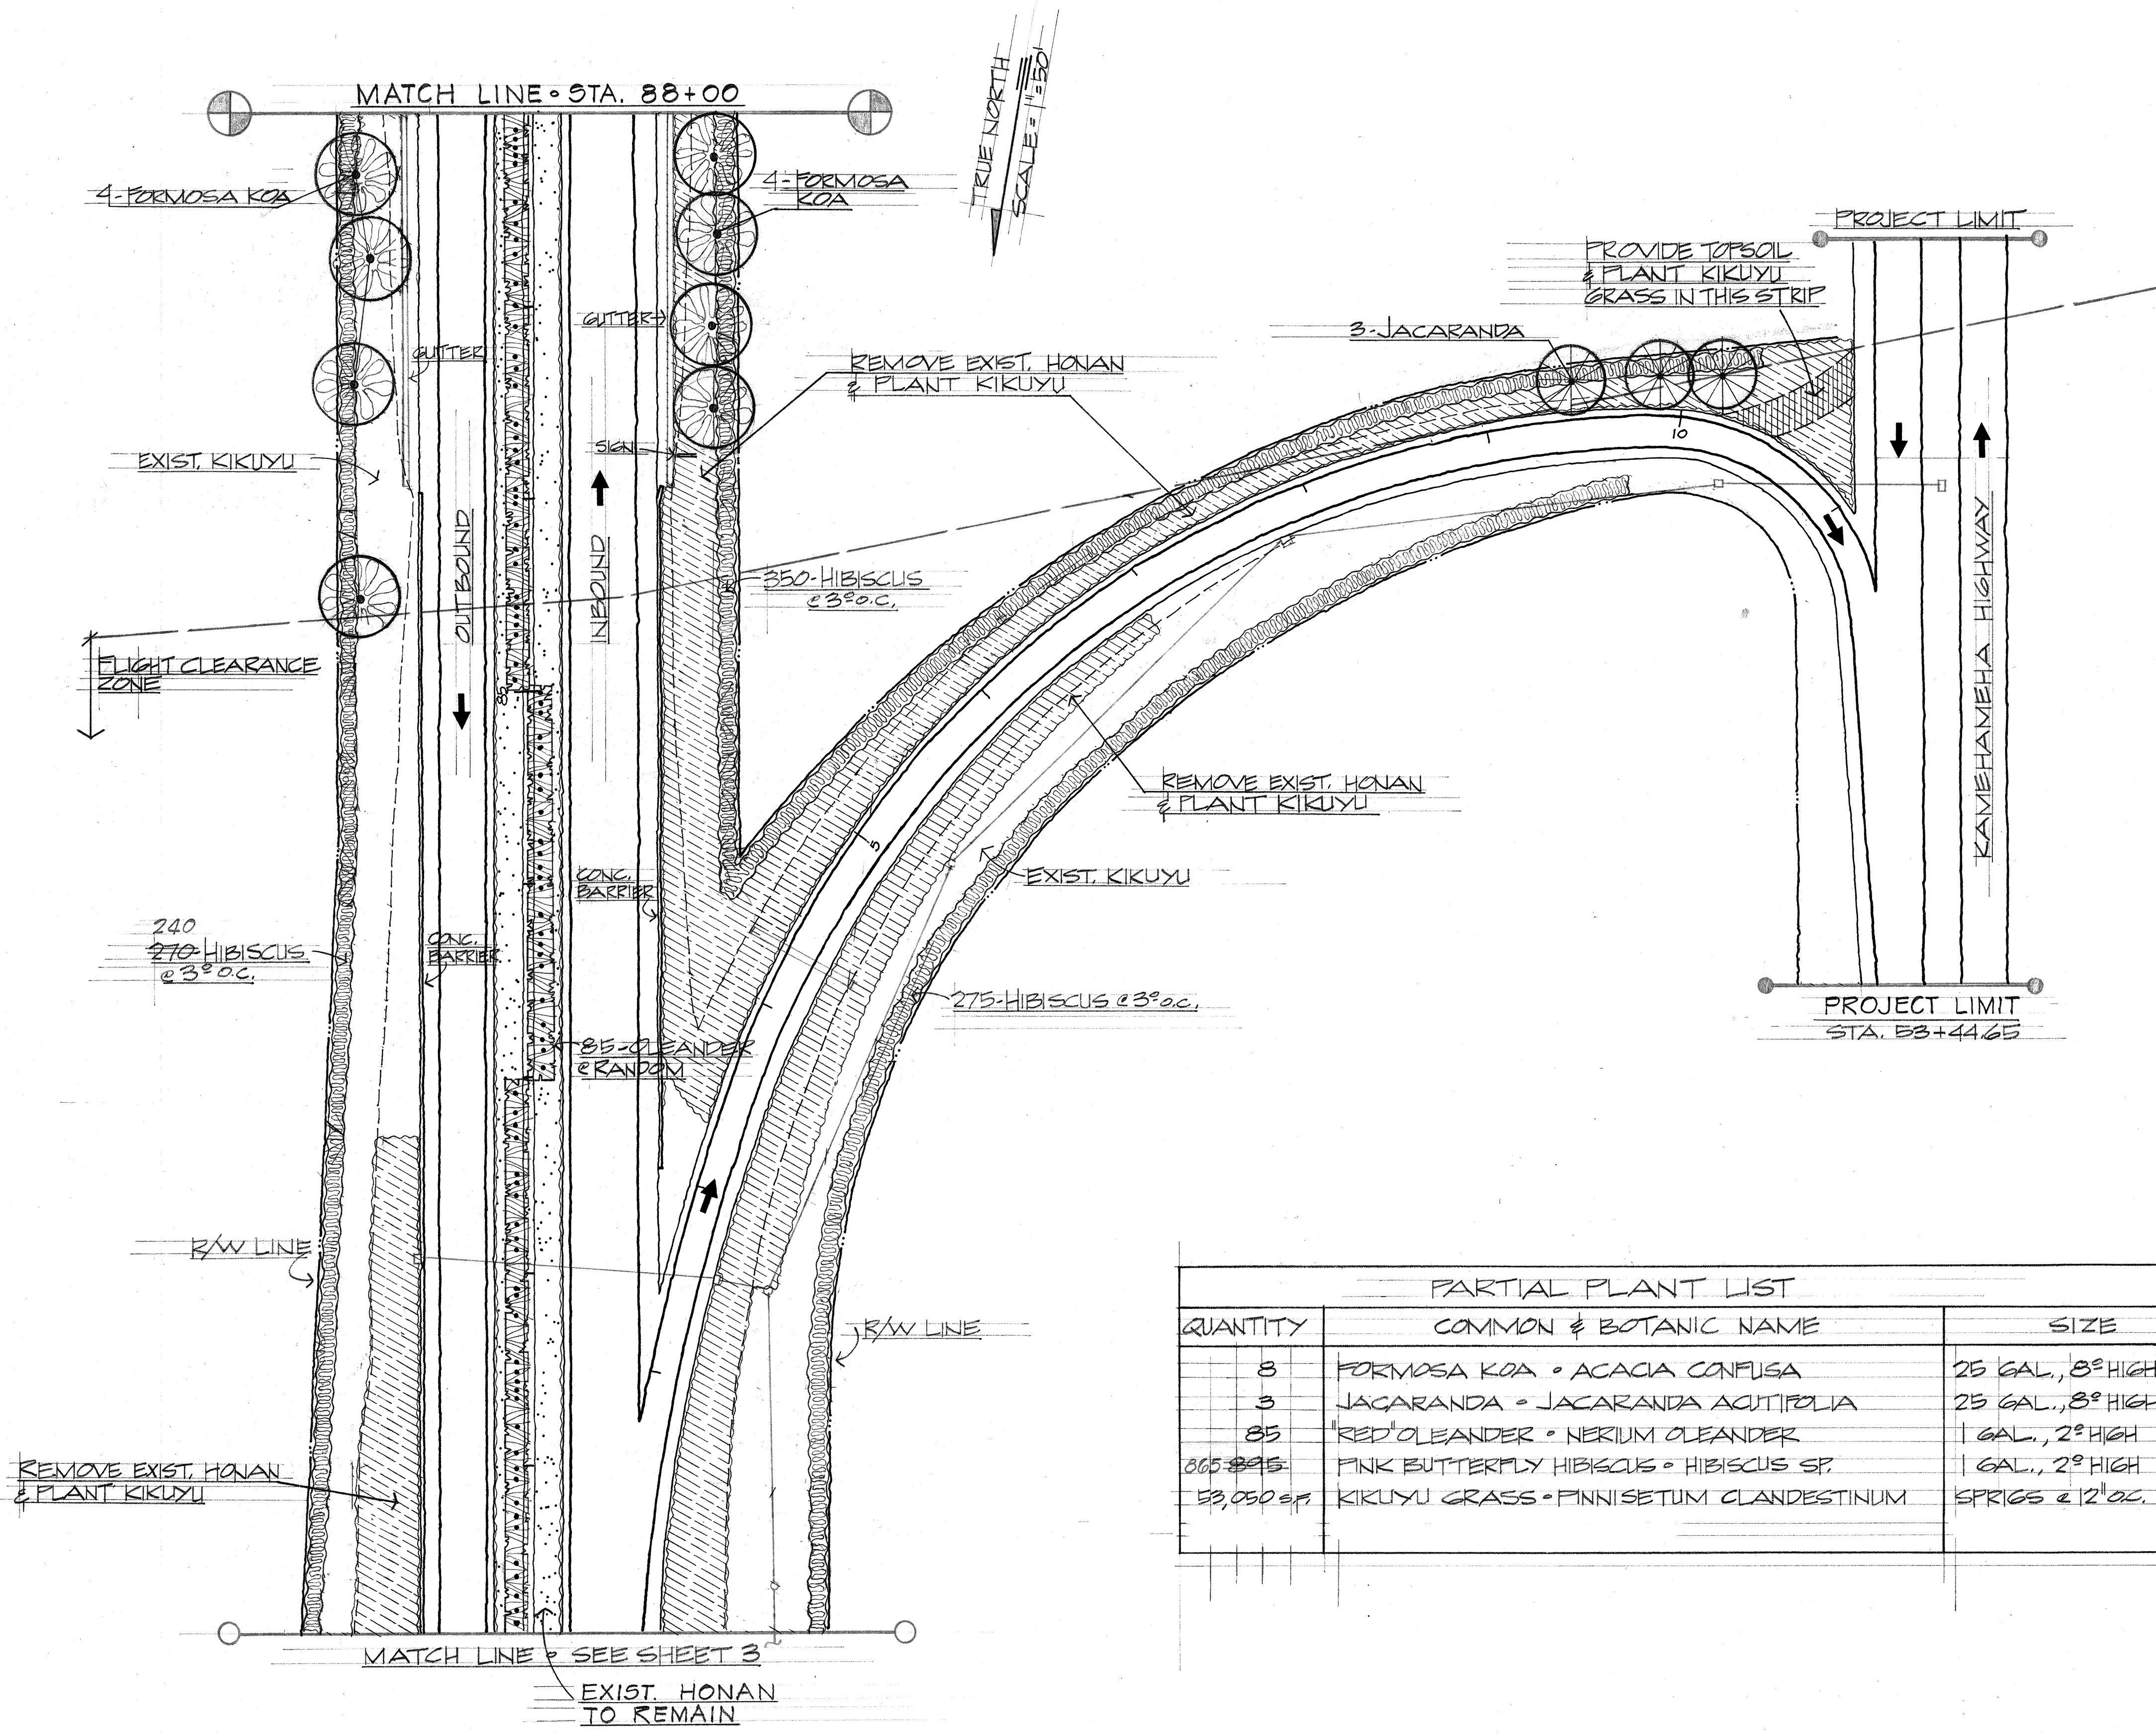

PARTIAL PLANT LIST		
QUANTITY	COMMON & BOTANIC NAME	SIZE
8	FORMOSA KOA • ACACIA CONFUSA	25 GAL., 8" HIGH, 1/2" CALP.
3	JACARANDA • JACARANDA ACUTIFOLIA	25 GAL., 8" HIGH, 1/2" CALP.
85	RED OLEANDER • NERIUM OLEANDER	1 GAL., 2" HIGH
805 895	PINK BUTTERFLY HIBISCUS • HIBISCUS SP.	1 GAL., 2" HIGH
53,050 57	KIKUYU GRASS • PENNISETUM CLANDESTINUM	SPRIGS @ 12" O.C.

11/18/76	Lippia deleted and exist. Honan to remain in freeway median. Lippia-Lippia Repens deleted from partial plant list. All per Addendum No. 1.
DATE	REVISION



THIS WORK WAS PREPARED BY ME OR UNDER MY SUPERVISION.
Melvin K. F. Liu

STATE OF HAWAII
DEPARTMENT OF TRANSPORTATION
HIGHWAYS DIVISION

PLANTING PLAN

INTERSTATE ROUTE H-2
WAIAWA INTERCHANGE
PROJECT NO. I-H2-1(17)-6


SCALE = 1" = 50' DATE = 11/22/76

SHEET NO. 4 OF 8 SHEETS

SURVEY PLOTTED BY	DATE
DESIGNED BY	
TRACED BY	
NOTE BOOK	
QUANTITIES BY	
CHECKED BY	
No.	


QUANTITY	COMMON & BOTANIC NAME	SIZE
44	FORMOSA KQA • ACACIA CONFUSA	10-25 GAL., 8° HIGH, 1½" CALF.
19	JACARANDA • JACARANDA ACUTIFOLIA	25 GAL., 8° HIGH, 1½" CALF.
168	LEMON SCENTED GUM • EUCALYPTUS CITRIODORA	5 GAL., 4° HIGH
13	PINK TELECOMA • TABERBUA FALLIDA	25 GAL., 8° HIGH, 1½" CALF.
44	BE STILL • THEVETIA PERUVIANA	13-25 GAL., 8° HIGH, 1½" CALF.; 31-5 GAL., 4° HIGH
747	PINK BUTTERFLY HIBISCUS • HIBISCUS SP.	1 GAL., 2° HIGH
793	WHITE OLEANDER • NEROLIUM OLEANDER	1 GAL., 2° HIGH
422	RED HIBISCUS • HIBISCUS ROSA-SINENSIS	1 GAL., 2° HIGH
58	PRIVET • LIGUSTRUM OVALIFOLIUM	1 GAL., 2° HIGH
1430	LANTANA "SUNBURST"	QT. @ 2° AC.

CONTRACTOR SHALL VERIFY ALL QUANTITIES, MEASUREMENTS & SITE CONDITIONS.

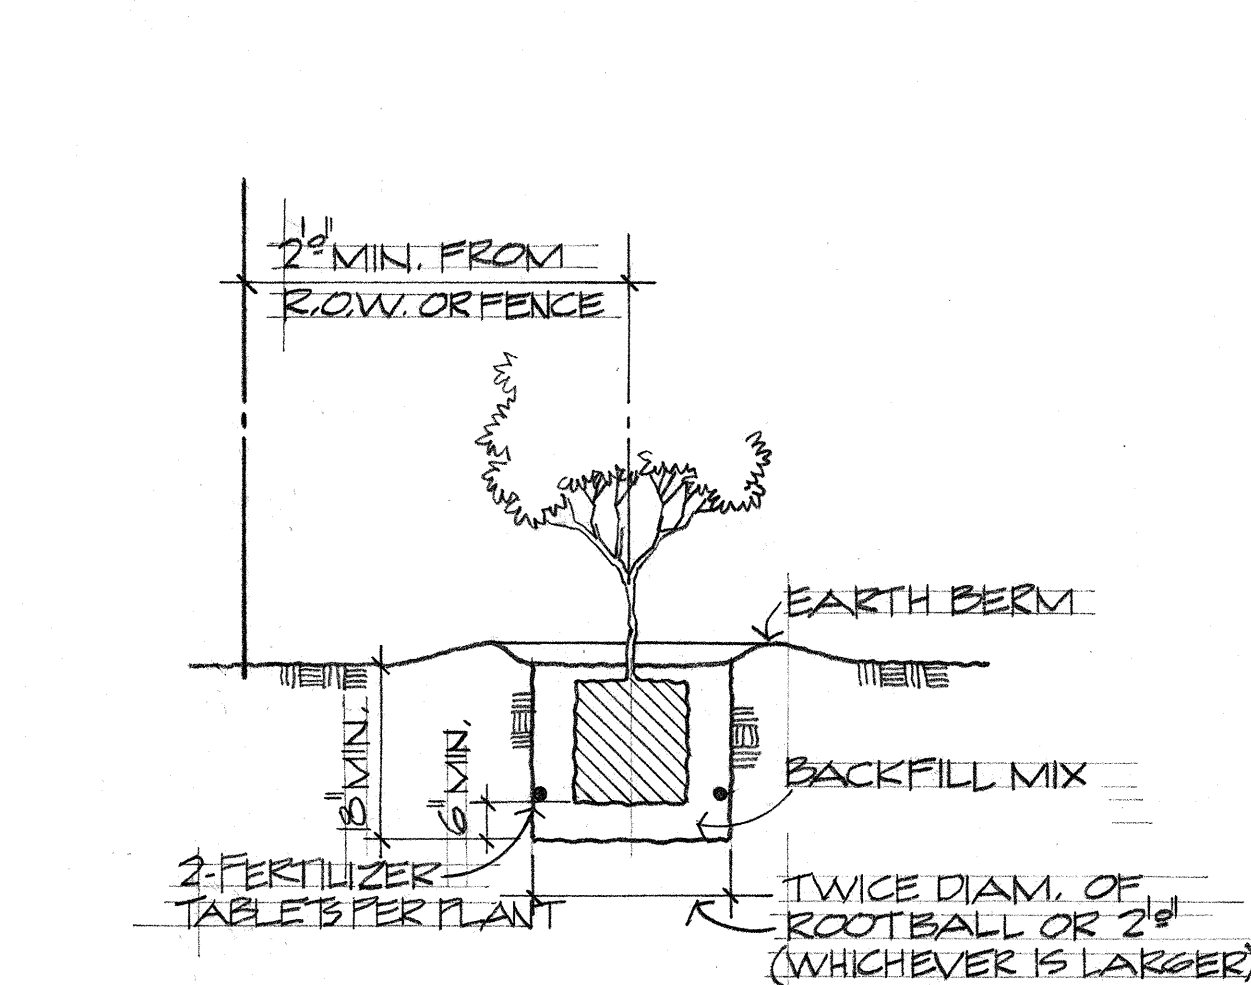

TYP. SHRUB PLANTING DETAIL
NO SCALE

1. BACKFILL MIX SHALL CONSIST OF 4 PARTS SOIL & 1 PART MANURE,
2. FERTILIZER TABLETS SHALL BE 20-10-5 ANALYSIS, 21 GRAM SIZE

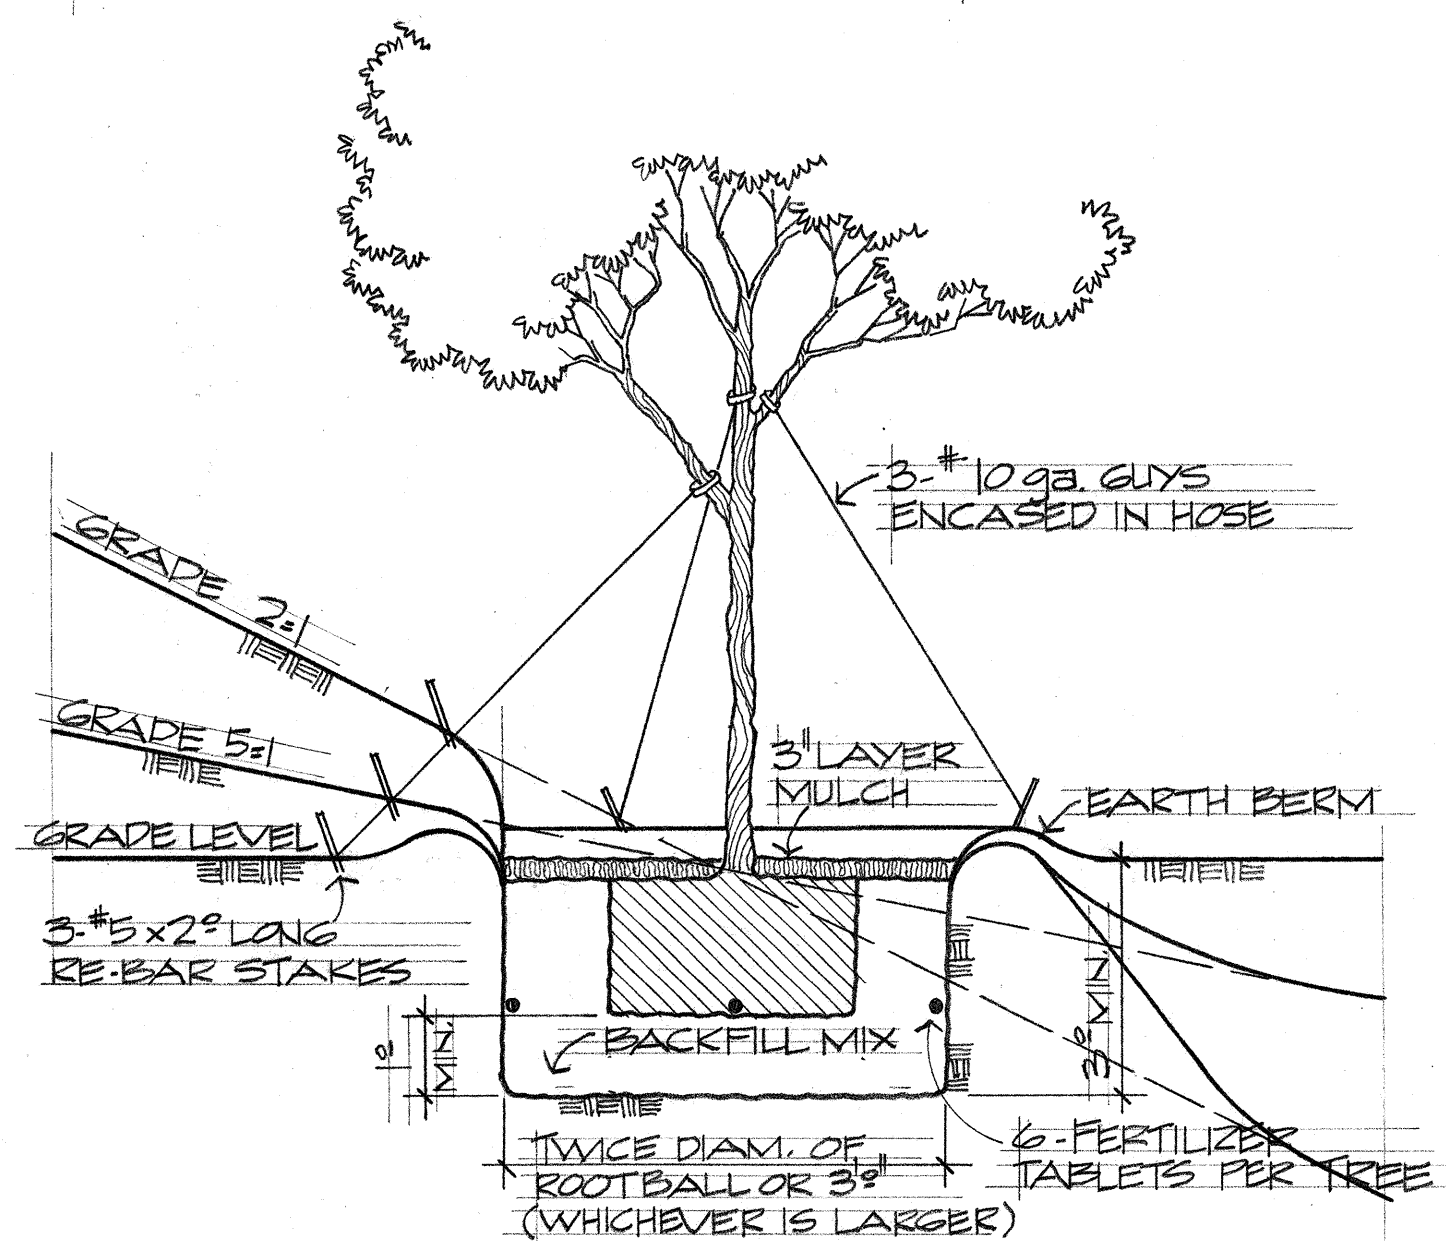


TYP. 25 GAL. TREE PLANTING DETAIL
NO SCALE


PARTIAL PLANT LIST		
QUANTITY	COMMON • BOTANIC NAME	SIZE
10	FORMOSA KOA • ACACIA CONFUSA	25 GAL., 8" HIGH, 1 1/2" CALF.
15	JACARANDA • JACARANDA ACUTIFOLIA	25 GAL., 8" HIGH, 1 1/2" CALF.
583 633	PINK BUTTERFLY Hibiscus • Hibiscus sp	1 GAL., 2" HIGH
95	WHITE CLEANDER • NERIUM CLEANDER	1 GAL., 2" HIGH

Lippia deleted and exist. *Horaria* to remain in freeway median. *Lippia-Lippia Repens* deleted from partial and complete plant lists. All per Addendum No. 1.

REVISION

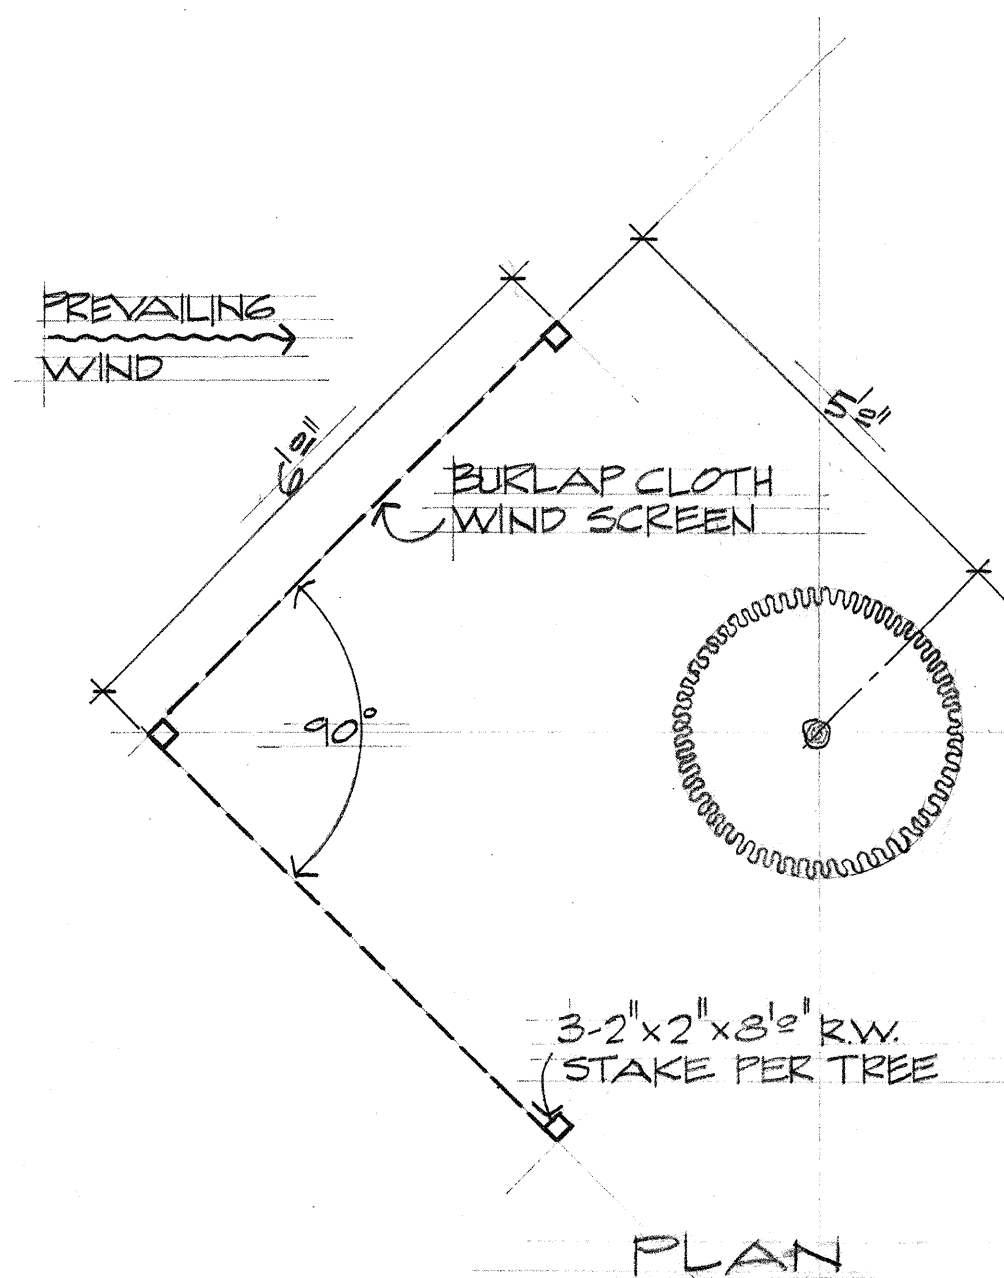

SECTION

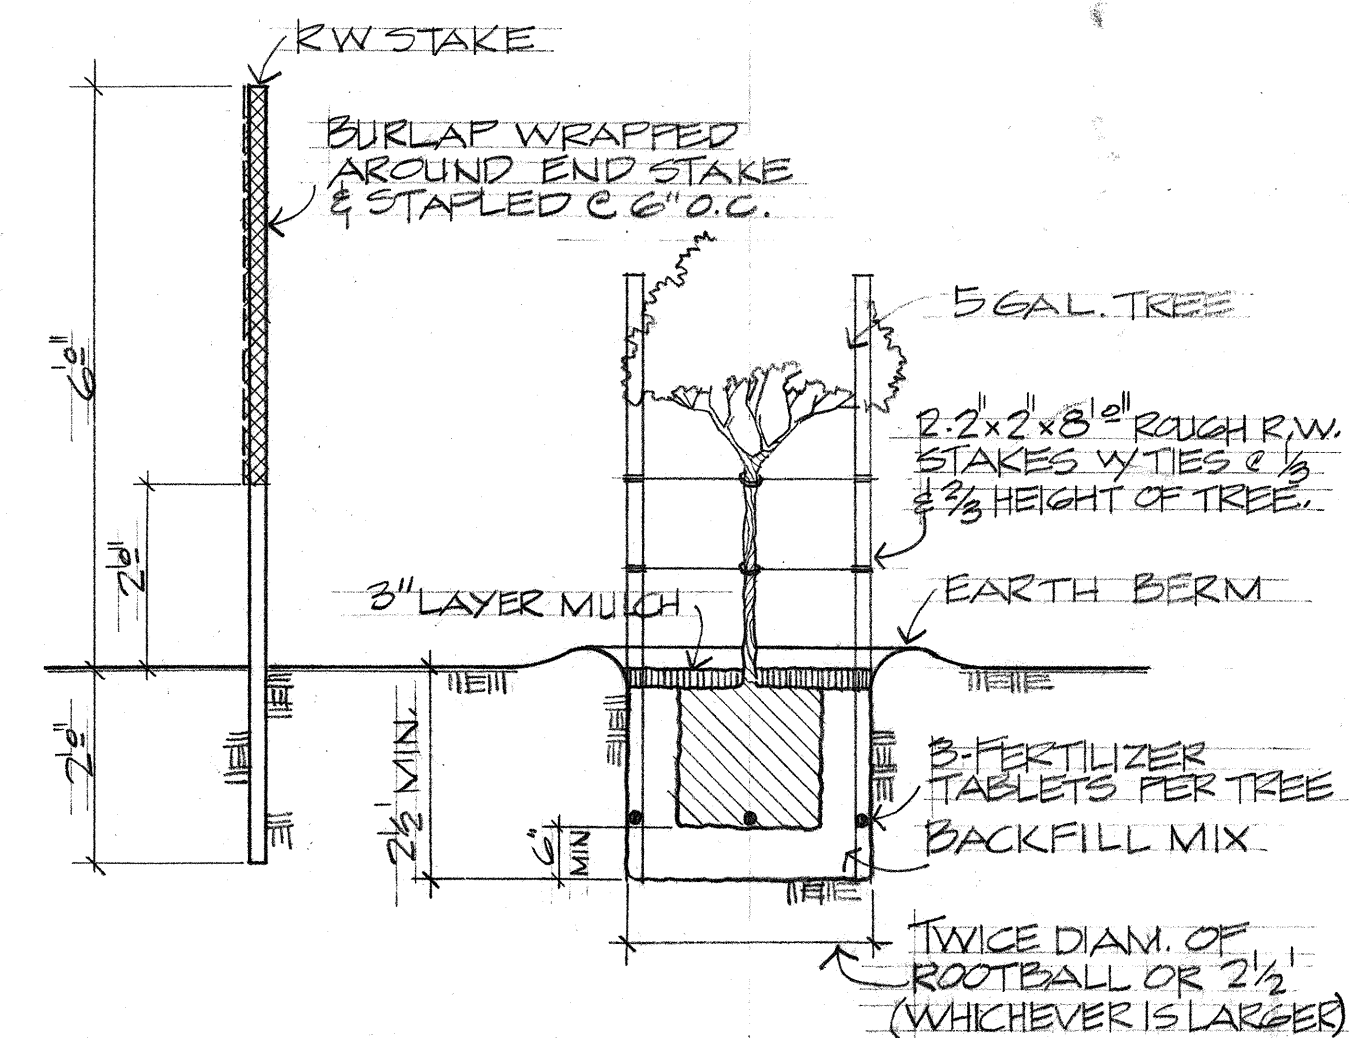

5 GAL. TREE PLANTING DETAIL
NO SCALE

ORIGINAL	SURVEY PLOTTED BY	DATE
PLAN	DRAWN BY	"
	TRACED BY	"
NOTE BOOK	DESIGNED BY	"
	QUANTITIES BY	"
No.	CHECKED BY	"



THIS WORK WAS PREPARED BY
ME OR UNDER MY SUPERVISION.
W. K. F. Jan

STATE OF HAWAII
DEPARTMENT OF TRANSPORTATION
HIGHWAYS DIVISION

PLANTING PLAN


INTERSTATE ROUTE H-2
LEILEHUA INTERCHANGE
PROJECT NO. I-H2-1 (17):6

SCALE : 1" = 50' DATE: NOV, 1975

SHEET No. 5 OF 8 SHEETS

FED. ROAD DIST. NO.	STATE	FED. AID PROJ. NO.	FISCAL YEAR	SHEET NO.	TOTAL SHEETS
HAWAII	HAW.	HA2-1(17):6	1976	7	31

PARTIAL PLANT LIST		
QUANTITY	COMMON • BOTANIC NAME	SIZE
49	LEMON SCENTED GUM • EUCALYPTUS CITRIODORA	5 GAL., 4° HIGH
4	JACARANDA • JACARANDA ACUTIFOLIA	25 GAL., 8° HIGH, 1 1/2" CALP.
18	PINK TECOMA • TABEBUIA PALLIDA	25 GAL., 8° HIGH, 1 1/2" CALP.
43	RED Hibiscus • Hibiscus ROSA-SINENSIS	6 GAL., 2° HIGH
76	WHITE OLEANDER • NERIUM OLEANDER	6 GAL., 2° HIGH
114	PINK BUTTERFLY Hibiscus • Hibiscus SP	6 GAL., 2° HIGH
38	PRIVET • LIGUSTRUM OVALIFOLIUM	6 GAL., 2° HIGH

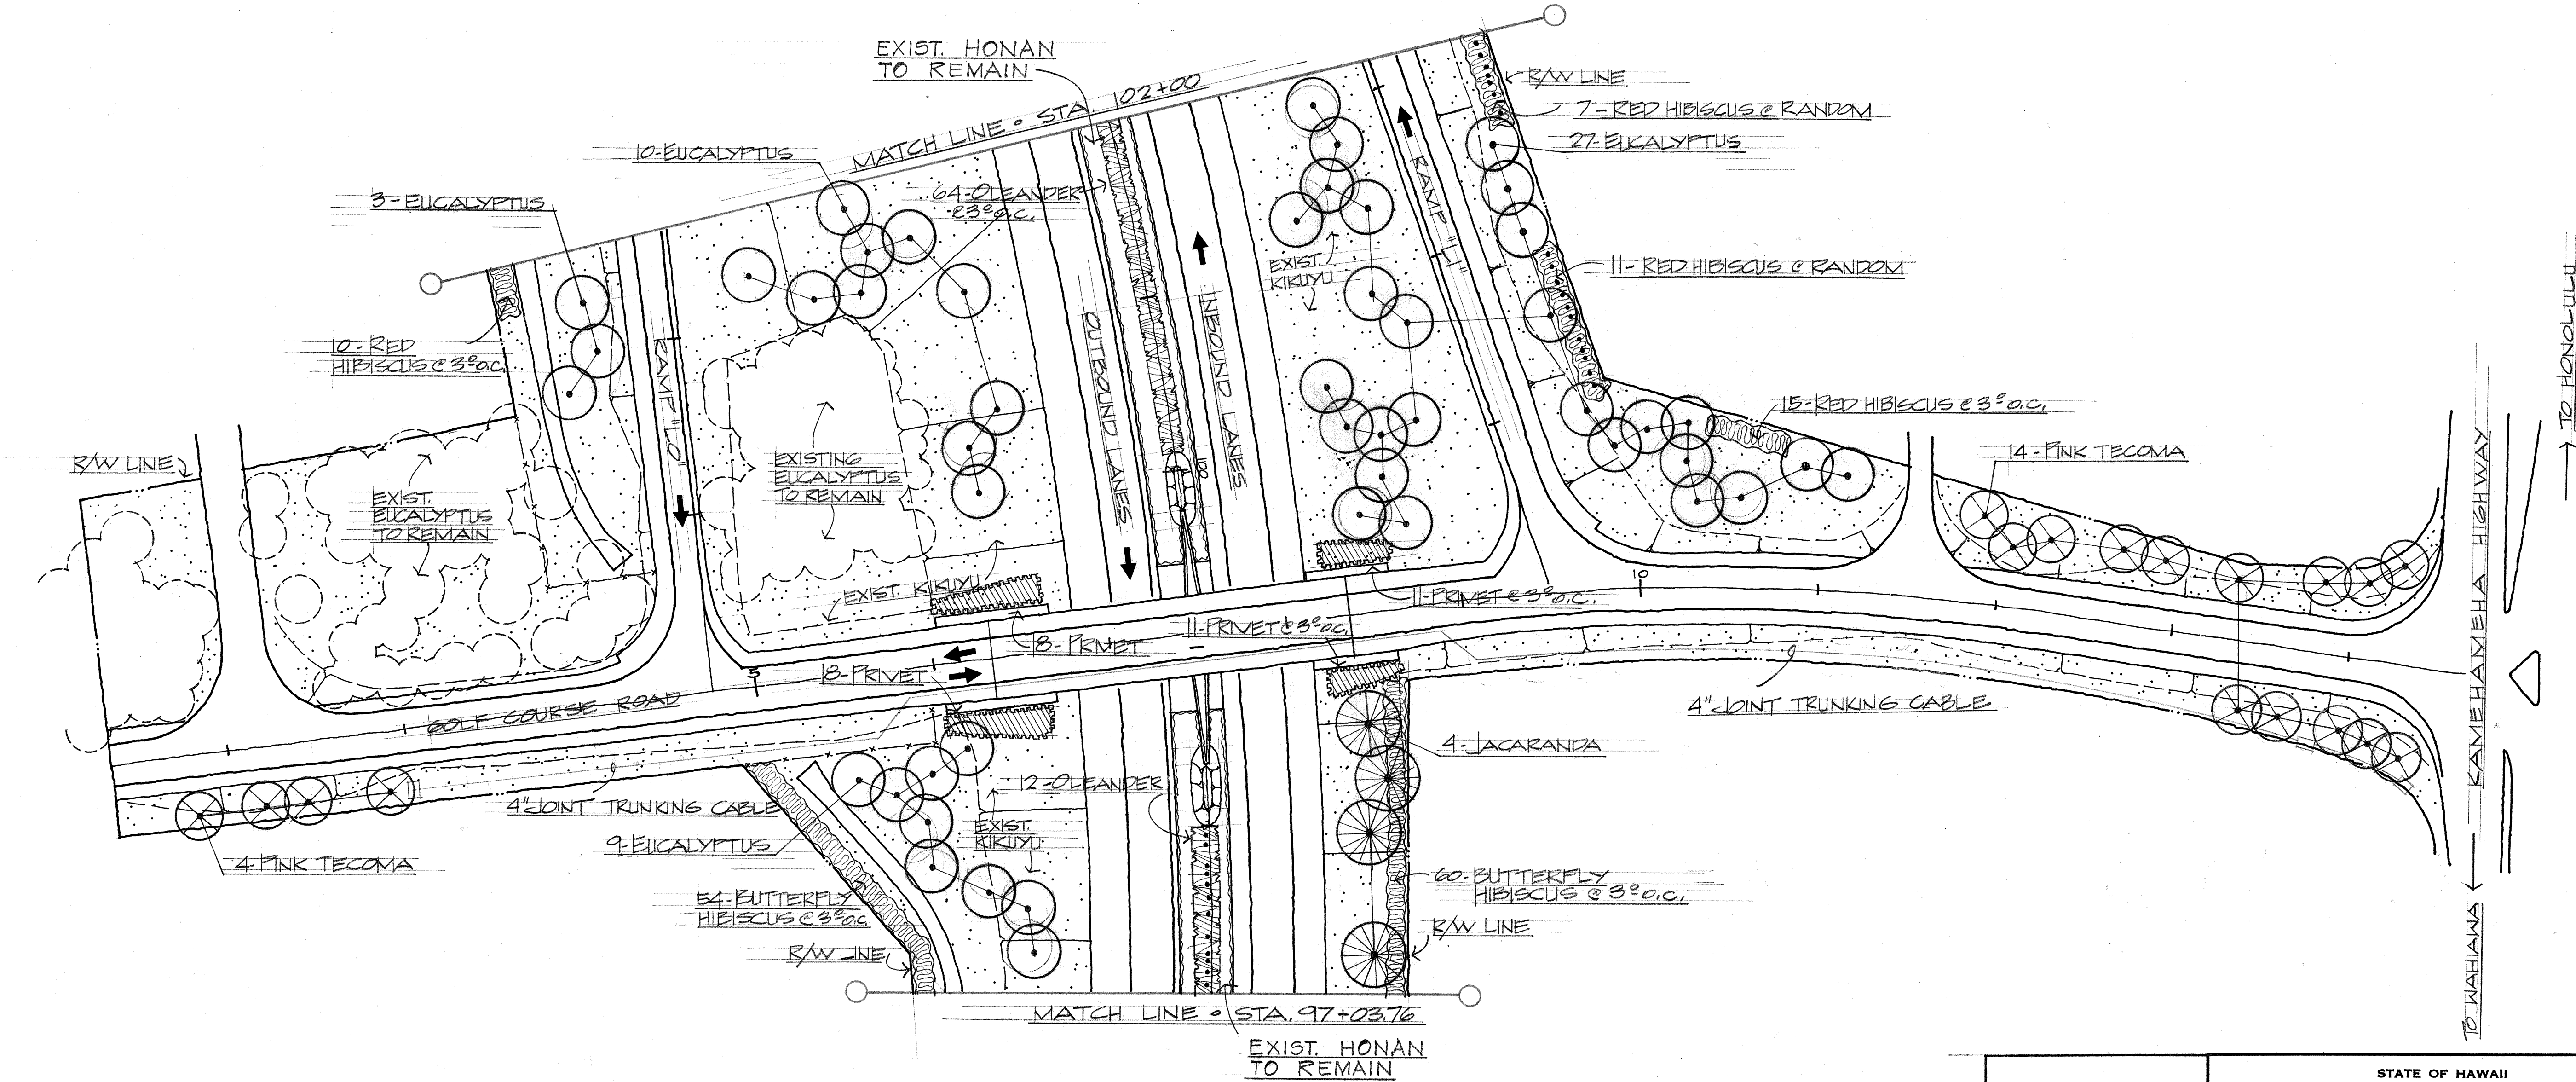

ORIGINAL PLAN	DATE
DESIGNED BY	
TRACED BY	
NOTED BY	
QUANTITIES BY	
CHECKED BY	
No.	

11/18/76	Lippia deleted and exist. Honan to remain in freeway median. Lippia-Lippia Repens deleted from partial plant list. All per Addendum No. 1.
DATE	REVISION

THIS WORK WAS PREPARED BY ME OR UNDER MY SUPERVISION.

Melvin K. F. Lau


STATE OF HAWAII
DEPARTMENT OF TRANSPORTATION
HIGHWAYS DIVISION

PLANTING PLAN

INTERSTATE ROUTE H-2
LEILEHUA INTERCHANGE
PROJECT NO. I-H2-1(17):6
SCALE: 1" = 50' DATE: NOV, 1975

SHEET No. 6 OF 8 SHEETS

FED. ROAD DIST. NO.	STATE	FED. AID PROJ. NO.	FISCAL YEAR	SHEET NO.	TOTAL SHEETS
HAWAII	HAW.	I-H2-1(17):6	1976	8	31

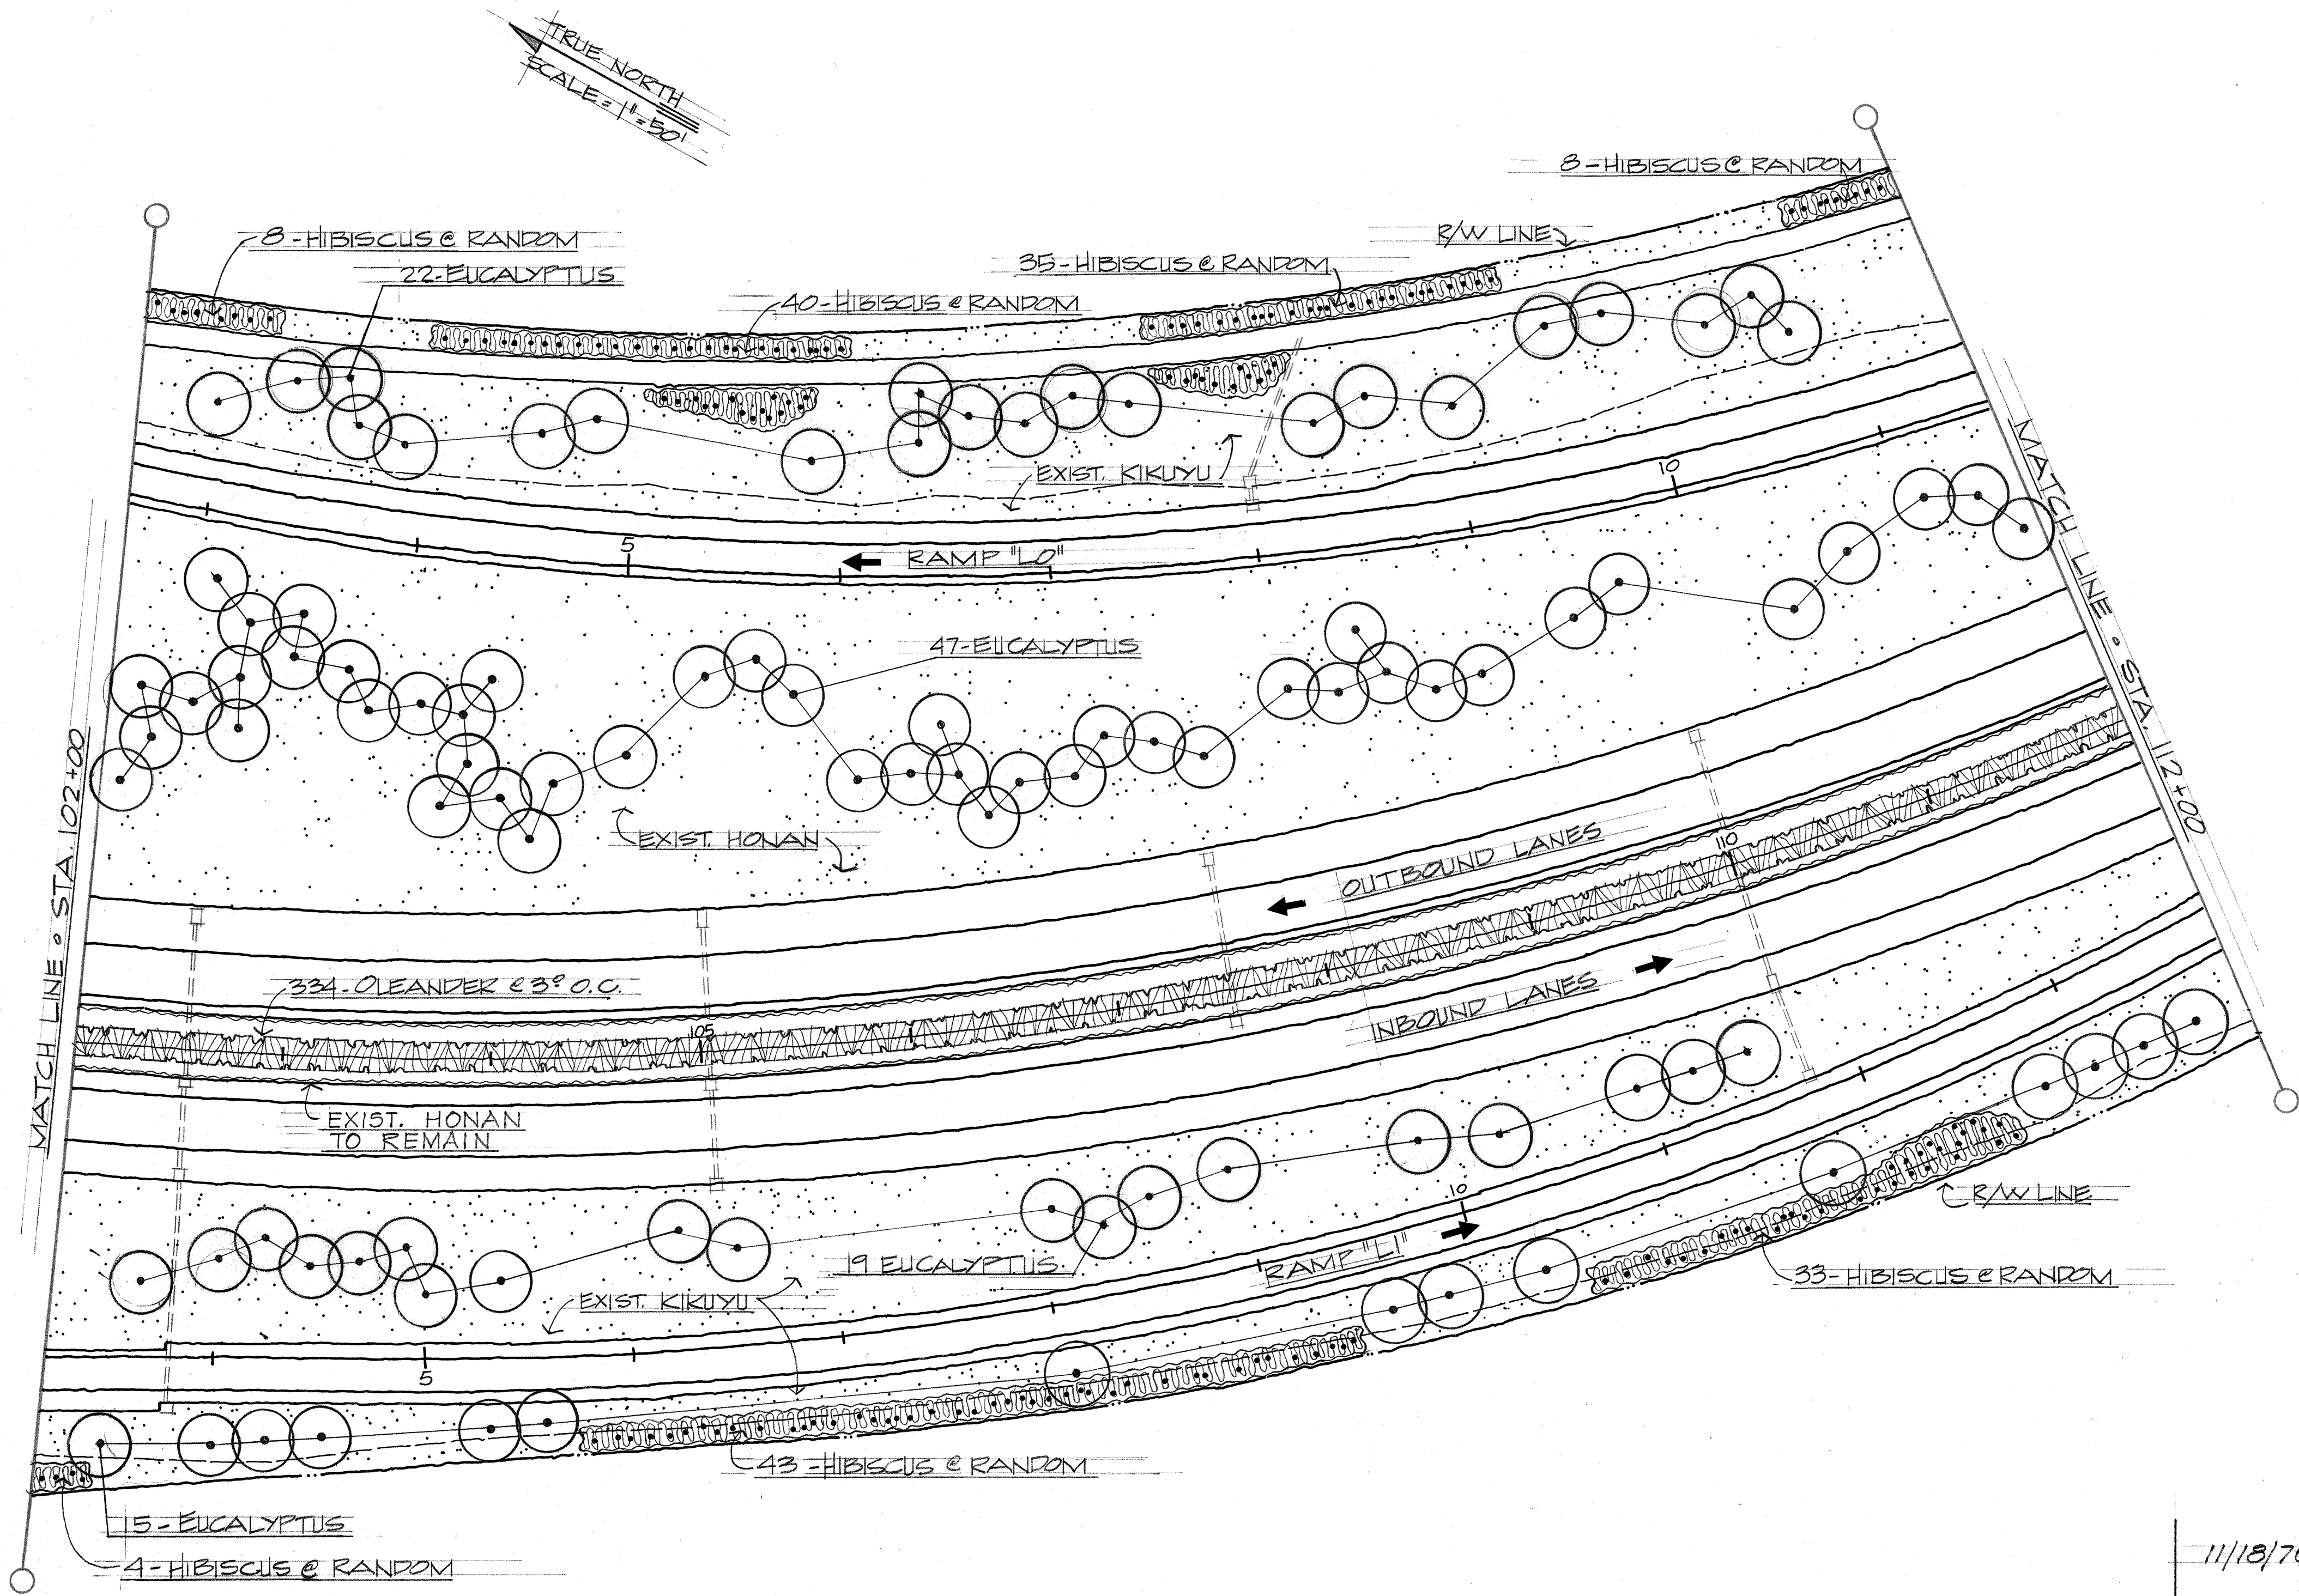

DATE	_____
DESIGNED BY	_____
TRACED BY	_____
NOTE BOOK	_____
QUANTITIES BY	_____
CHECKED BY	_____
No.	_____

PARTIAL PLANT LIST		
QUANTITY	COMMON • BOTANIC NAME	SIZE
103	LEMON SCENTED GUM • EUCALYPTUS CITRIODORA	5 GAL., 4" HIGH
171	RED HIBISCUS • HIBISCUS ROSEA-SINENSIS	1 GAL., 2" HIGH
334	WHITE OLEANDER • NERIUM OLEANDER	1 GAL., 2" HIGH



11/13/76	Lippia deleted and exist. Honan to remain in freeway median. Lippia-Lippia Repens deleted from partial plant list. All per Addendum No. 1.
DATE	REVISION



THIS WORK WAS PREPARED BY
ME OR UNDER MY SUPERVISION
Melvin K. F. Lau


STATE OF HAWAII DEPARTMENT OF TRANSPORTATION HIGHWAYS DIVISION	
PLANTING PLAN	
INTERSTATE ROUTE H-2 LEILEHUA INTERCHANGE	
PROJECT NO. I-H2-1(17):6	
SCALE: 1"=50'	DATE: NOV, 1975
SHEET NO. 7 OF 8 SHEETS	

FED. ROAD DIST. NO.	STATE	FED. AID PROJ. NO.	FISCAL YEAR	SHEET NO.	TOTAL SHEETS
HAWAII	HAW.	I-H2-1(17)	1976	9	31

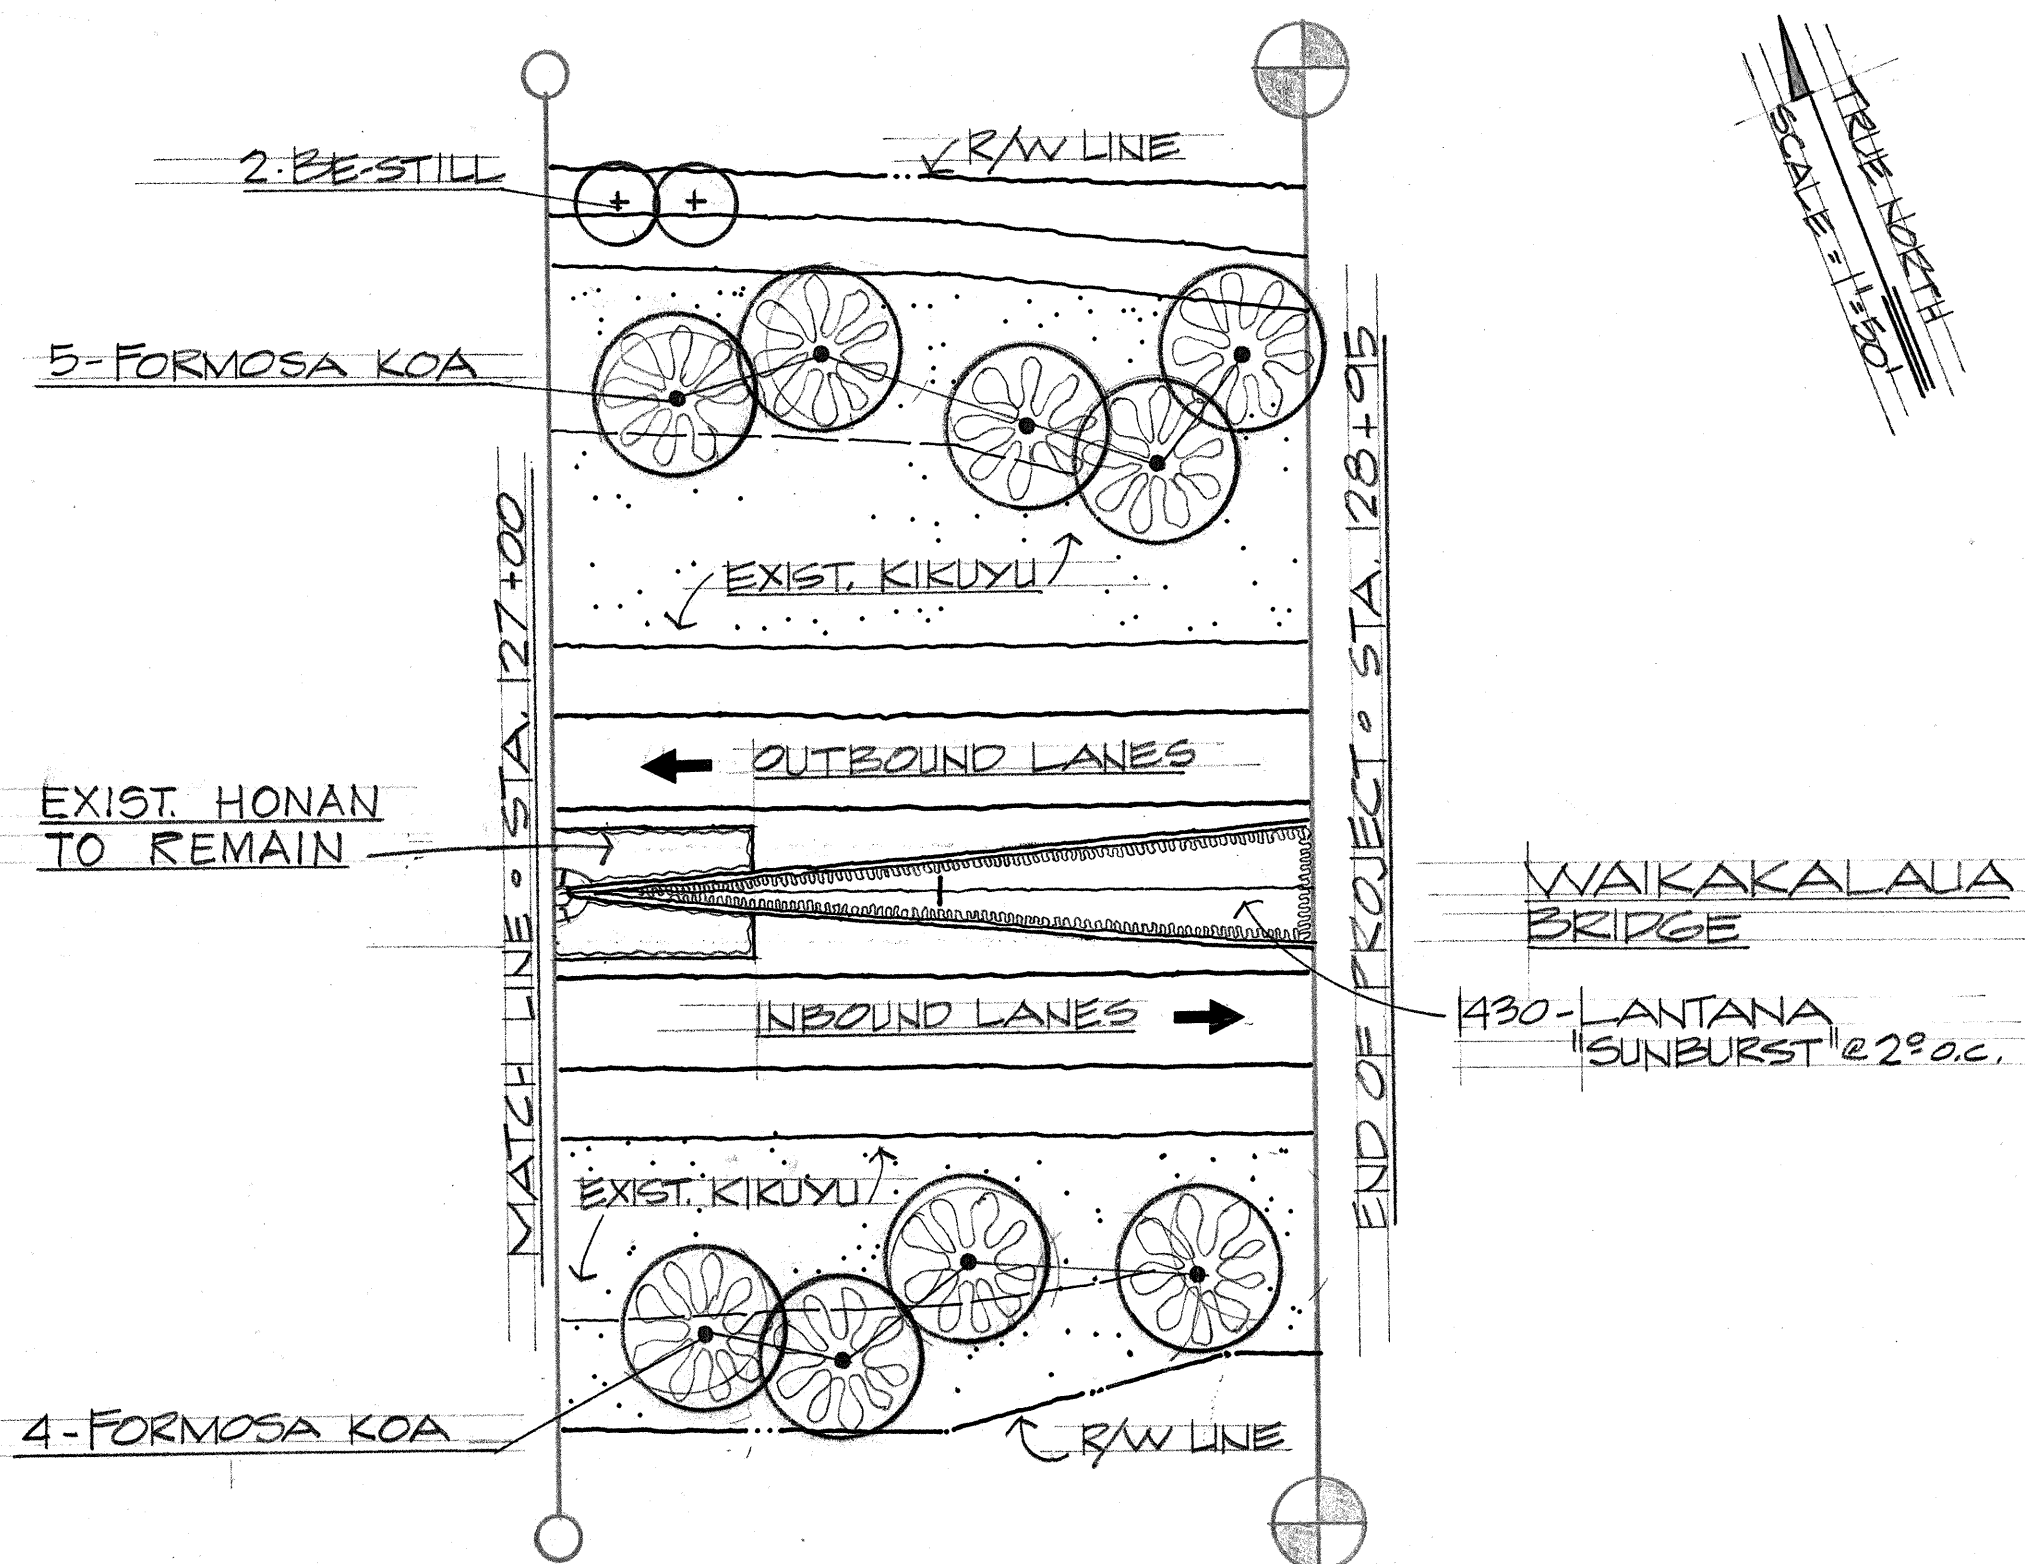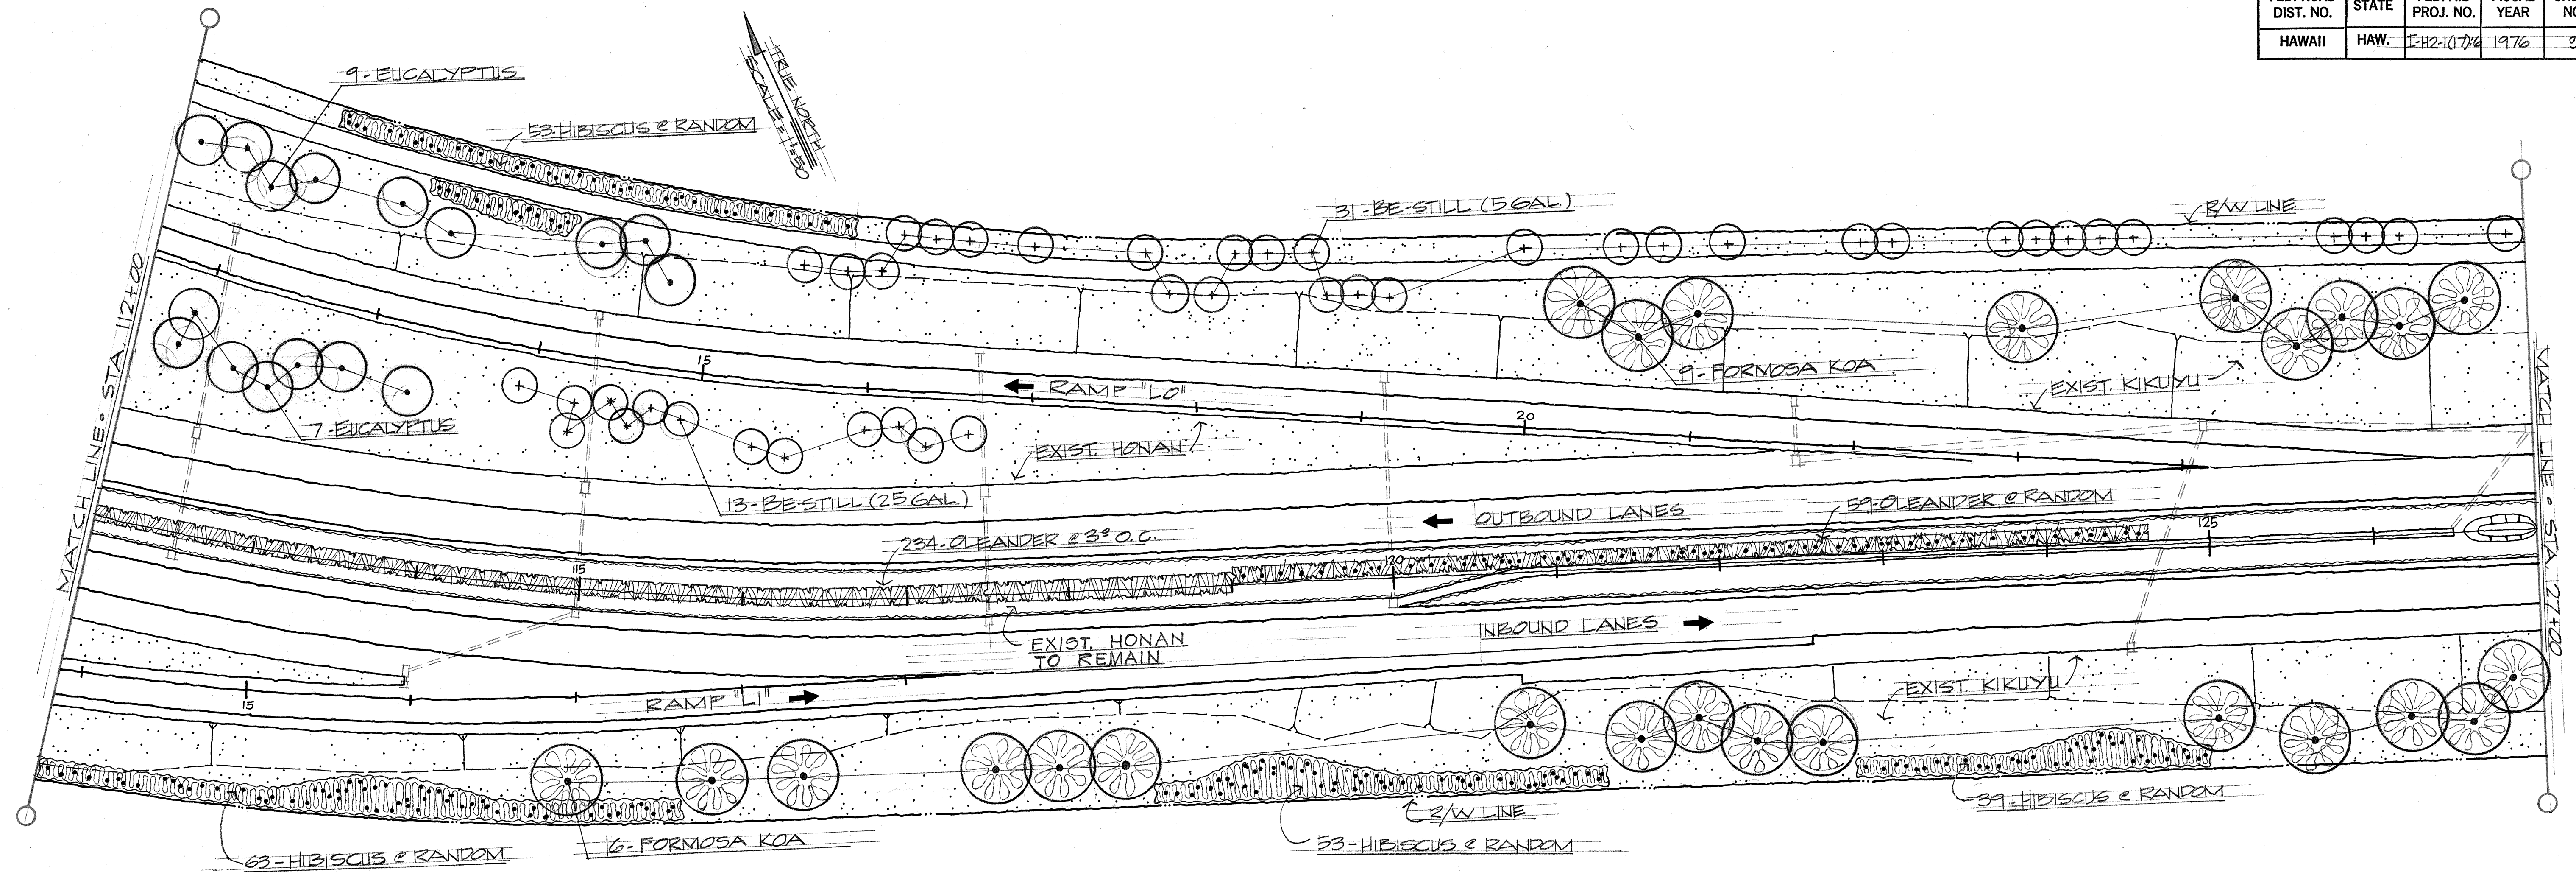

PARTIAL PLANT LIST		
QUANTITY	COMMON - BOTANIC NAME	SIZE
34	FORMOSA KOA - ACACIA CONFUSA	5 GAL., 4" HIGH
16	LEMON SCENTED GUM - EUCALYPTUS CITRIODORA	5 GAL., 4" HIGH
44	BE-STILL - THEVETIA PERUVIANA	13-25 GAL., 3" HIGH, 1 1/2" CALF.; 31-5 GAL., 4" HIGH
203	RED HIBISCUS - HIBISCUS ROSA-SINENSIS	1 GAL., 2" HIGH
293	WHITE OLEANDER - NERIUM OLEANDER	1 GAL., 2" HIGH
1430	LANTANA "SUNBURST"	1 qt @ 2' O.C.

11/18/76	Lippia deleted and exist. Honan to remain in freeway median. Lippia-Lippia Repens deleted from partial plant list. All per Addendum No. 1.
DATE	REVISION

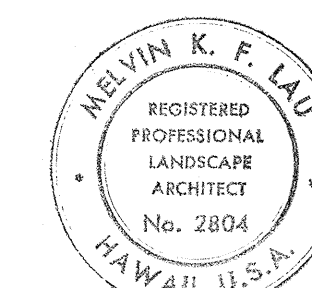

THIS WORK WAS PREPARED BY ME OR UNDER MY SUPERVISION.
MELVIN K. F. LAU

STATE OF HAWAII
DEPARTMENT OF TRANSPORTATION
HIGHWAYS DIVISION

PLANTING PLAN

INTERSTATE ROUTE H-2
LEILEHUA INTERCHANGE
PROJECT NO. I-H2-1(17):6
SCALE: 1"=50' DATE: NOV. 1975
SHEET NO. 8 OF 8 SHEETS