

FED. ROAD DIST. NO.	STATE	FED. AID PROJ. NO.	FISCAL YEAR	SHEET NO.	TOTAL SHEETS
HAWAII	HAW.	IR-H2-1(25)	1990	5	12

EXIST. CURVE DATA (1a)

$\Delta = 10^{\circ}00'00''$
 $\Delta/2 = 5^{\circ}00'00''$
 $R = 1500.00'$
 $T = 131.41'$
 $C_H = 261.82'$
 $C_L = 262.15'$

NEW CURVE DATA (1)

$\Delta = 9^{\circ}46'00''$
 $\Delta/2 = 4^{\circ}53'00''$
 $R = 1503.00'$
 $T = 128.41'$
 $C_H = 255.89'$
 $C_L = 256.20'$


EXIST. CURVE DATA (2a)

$\Delta = 12^{\circ}00'00''$
 $\Delta/2 = 6^{\circ}00'00''$
 $R = 2000.00'$
 $T = 210.21'$
 $C_H = 418.11'$
 $C_L = 418.88'$

NEW CURVE DATA (2)

$\Delta = 10^{\circ}44'00''$
 $\Delta/2 = 5^{\circ}22'00''$
 $R = 1998.00'$
 $T = 187.69'$
 $C_H = 373.74'$
 $C_L = 374.29'$

TRUE NORTH
Scale: 1"=50'

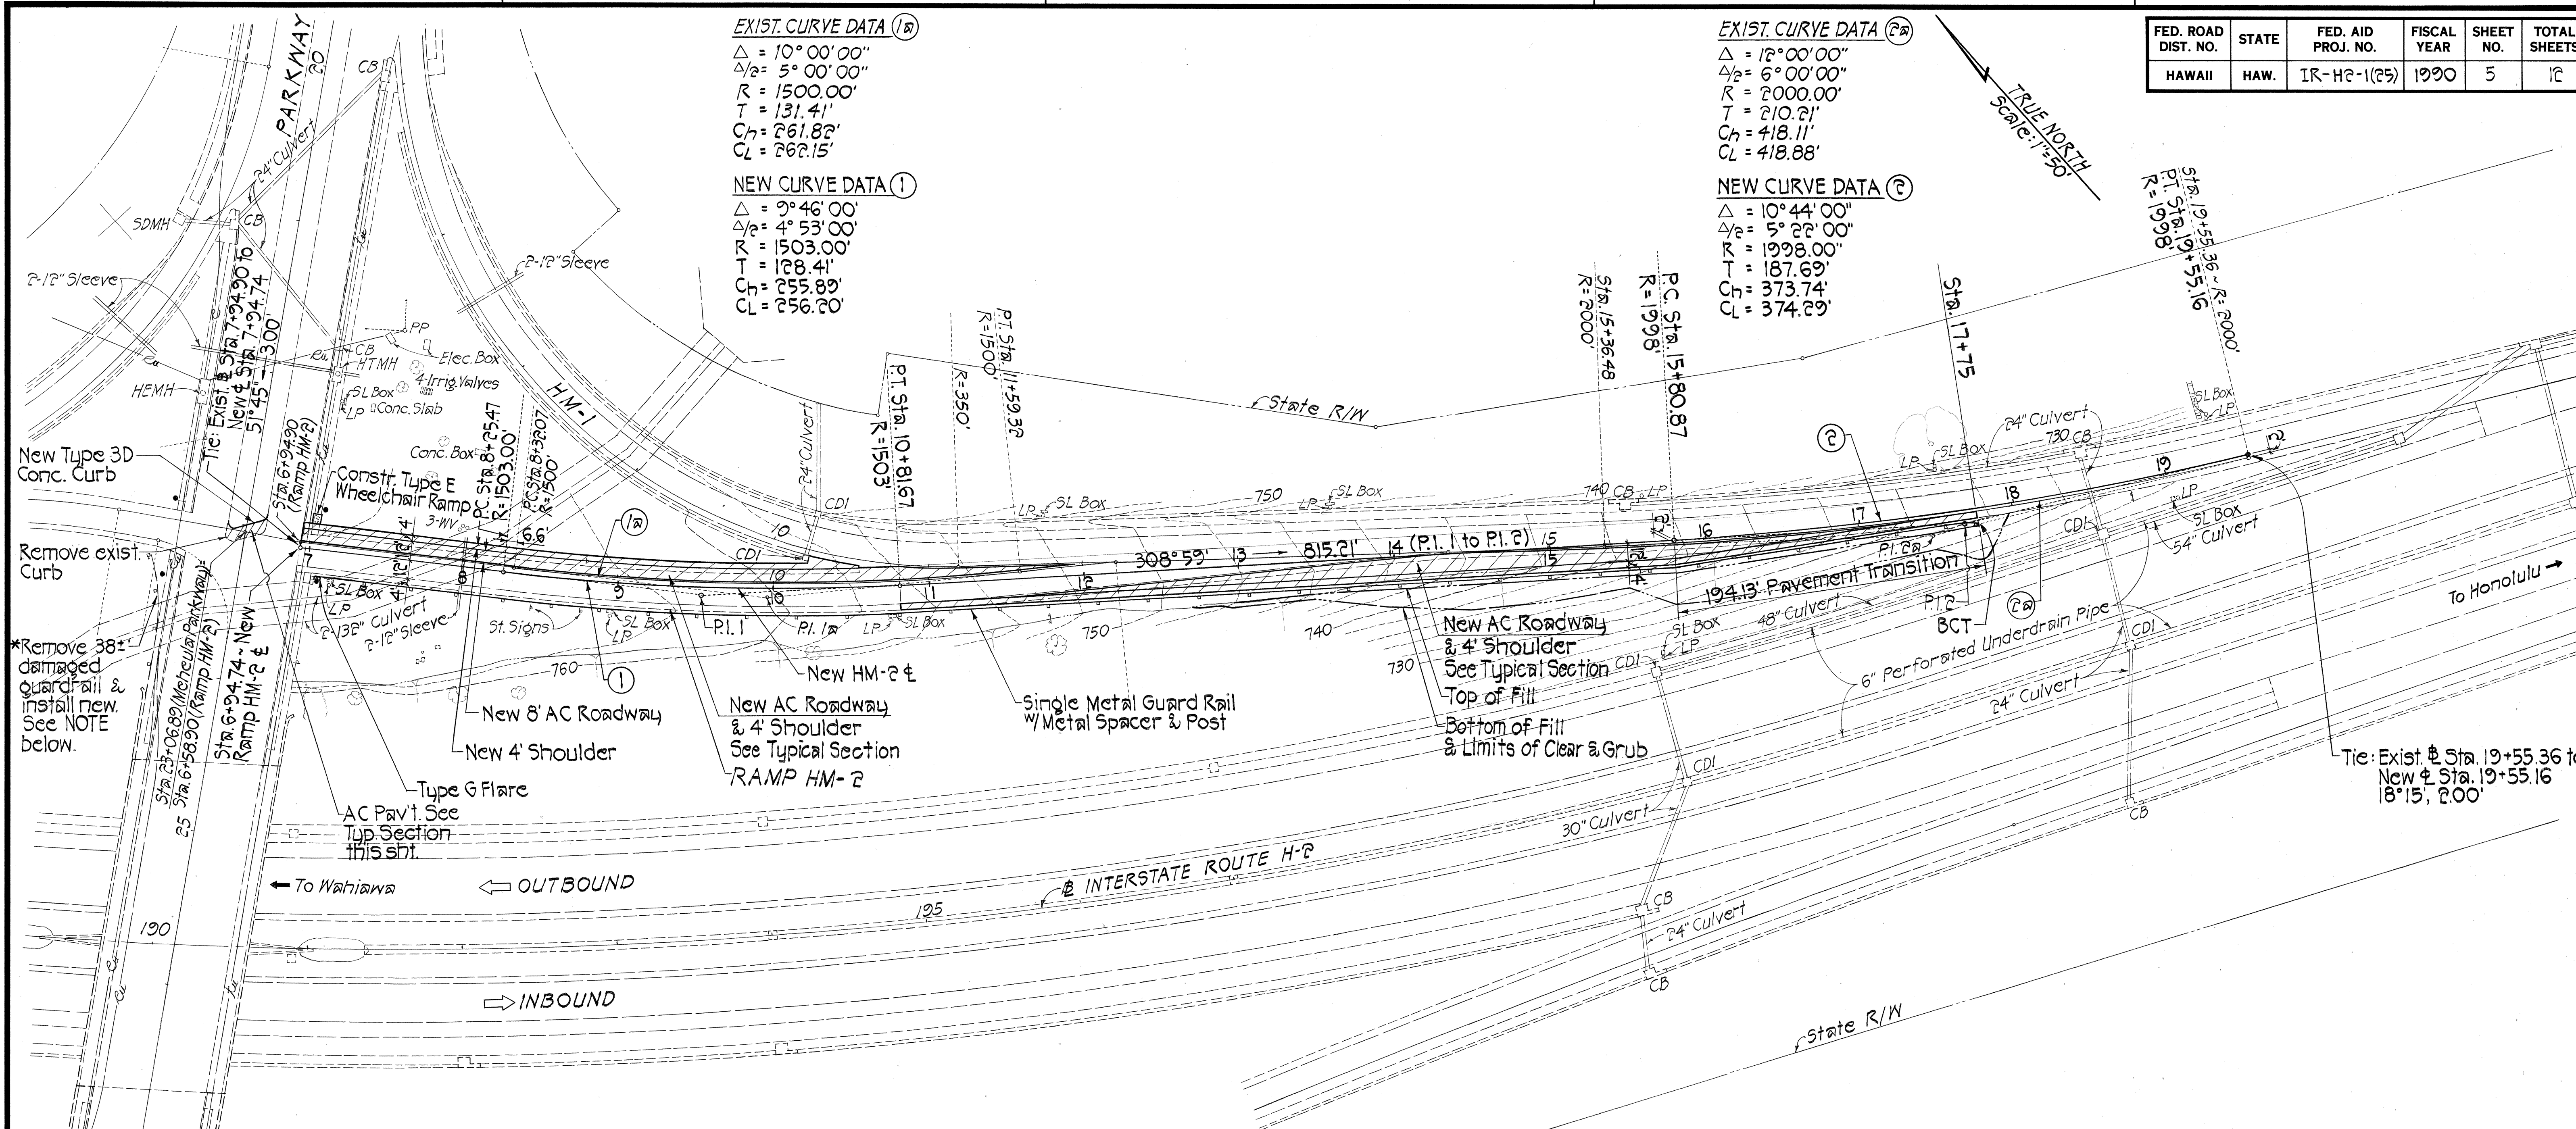


NOTE:

* Removal of existing damaged guardrail shall not be measured for payment separately but shall be considered incidental to Proposal Item No. 606.3111, Guardrail.


PLAN

Scale: 1"=50'

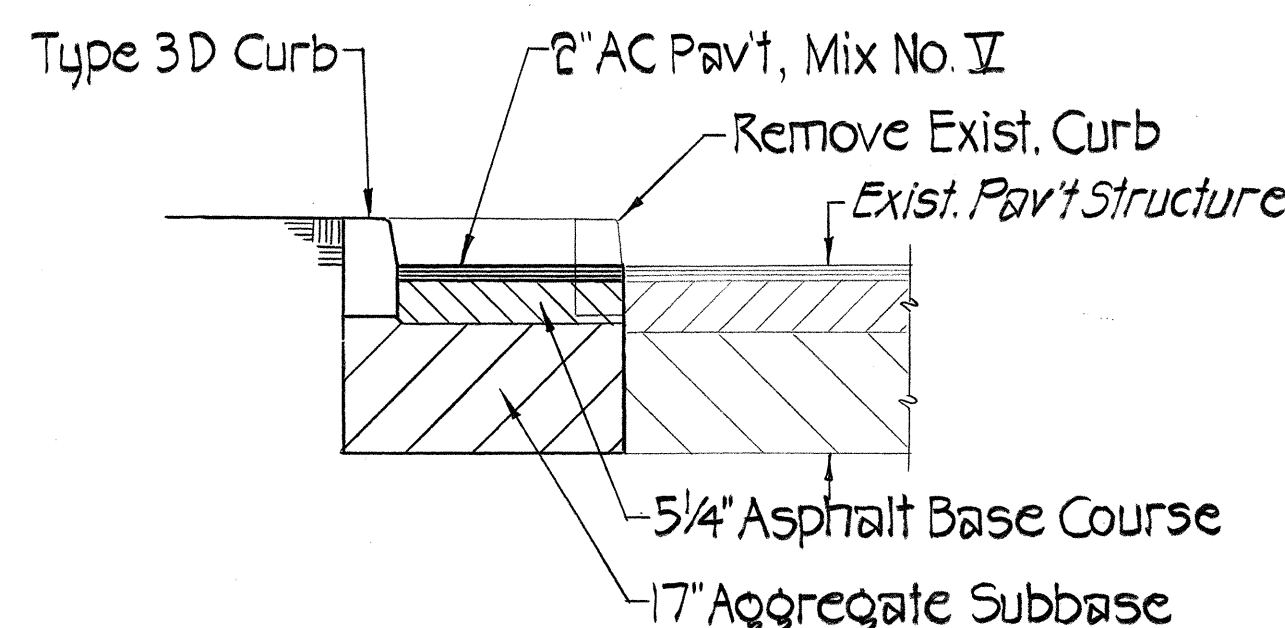

AC PAVEMENT TYPICAL SECTION

Not to Scale

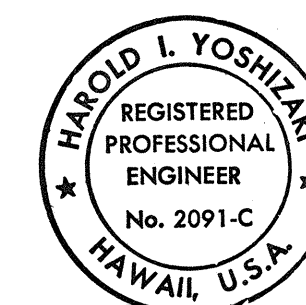

THIS WORK WAS PREPARED BY ME OR UNDER MY SUPERVISION.
Harold L. Yoshizaki

STATE OF HAWAII
DEPARTMENT OF TRANSPORTATION
HIGHWAYS DIVISION

HM-2 PAVEMENT WIDENING PLAN

H-2 MILILANI INTERCHANGE
HM-2 OFF-RAMP WIDENING & TRAFFIC SIGNALS AT MEHEULA PARKWAY
F.A. PROJECT NO. IR-H2-1(25)
SCALE: 1"=50' DATE: June 1989

SHEET NO. 1 OF 1 SHEETS

5

DATE	
SURVEY PLOTTED BY	
DRAWN BY	
CHECKED BY	
ORIGINAL PLAN	
NOTE BOOK	
NO.	