


| FED. ROAD DIST. NO. | STATE | FED. AID PROJ. NO. | FISCAL YEAR | SHEET NO. | TOTAL SHEETS |
|---------------------|-------|--------------------|-------------|-----------|--------------|
| HAWAII | HAW. | IR-HC-1(25) | 1990 | 12 | 12 |

TRUE NORTH
Scale: 1"=50'

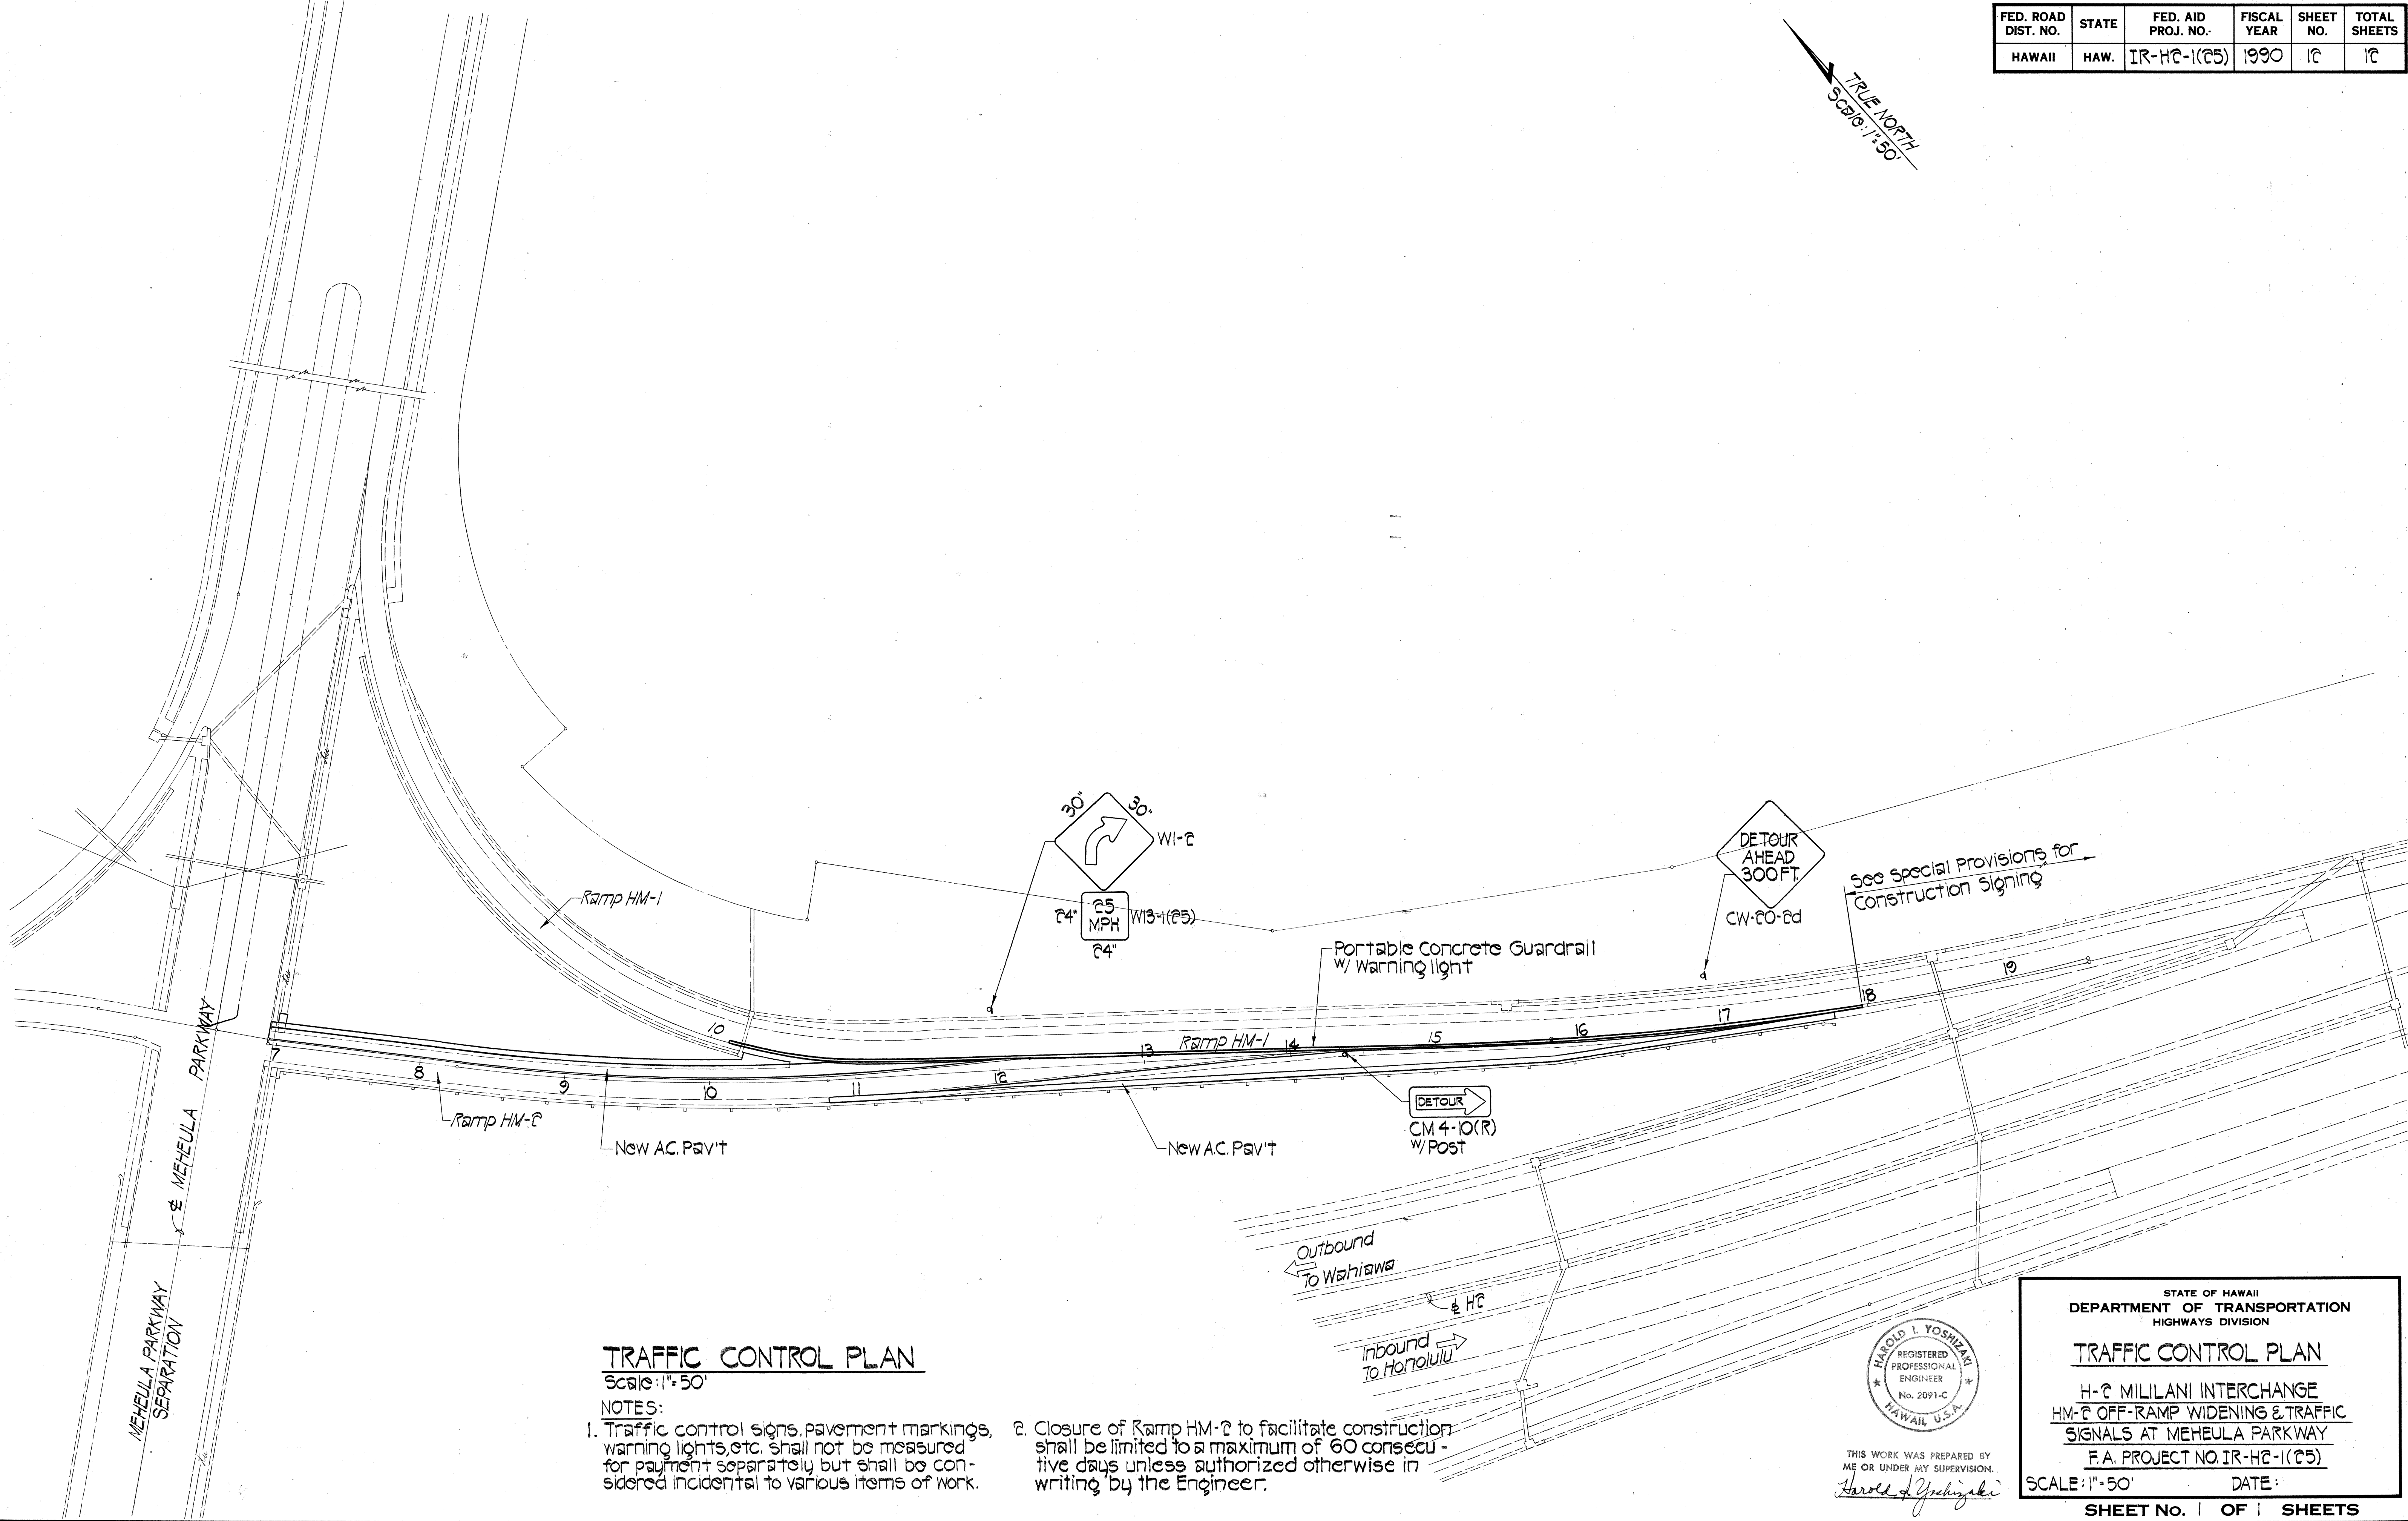


TRAFFIC CONTROL PLAN

Scale: 1"=50'

NOTES:
1. Traffic control signs, pavement markings, warning lights, etc. shall not be measured for payment separately but shall be considered incidental to various items of work.

2. Closure of Ramp HM-2 to facilitate construction shall be limited to a maximum of 60 consecutive days unless authorized otherwise in writing by the Engineer.

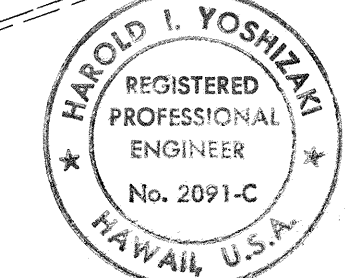

THIS WORK WAS PREPARED BY ME OR UNDER MY SUPERVISION.
Harold I. Yoshizaki

STATE OF HAWAII
DEPARTMENT OF TRANSPORTATION
HIGHWAYS DIVISION

TRAFFIC CONTROL PLAN

H-2 MILILANI INTERCHANGE
HM-2 OFF-RAMP WIDENING & TRAFFIC
SIGNALS AT MEHEULA PARKWAY
F.A. PROJECT NO. IR-HC-1(25)

SCALE: 1"=50' DATE: _____

SHEET No. 1 OF 1 SHEETS

| | |
|-------------------|------|
| SURVEY PLOTTED BY | DATE |
| DRAWN BY | |
| CHECKED BY | |
| NOTED BY | |
| QUANTITIES BY | |
| CHECKED BY | |
| NO. | |