



FED. ROAD DIST. NO.	STATE	FED. AID PROJ. NO.	FISCAL YEAR	SHEET NO.	TOTAL SHEETS
HAWAII	HAW.	IR-H2-1(27)	1992	46	223

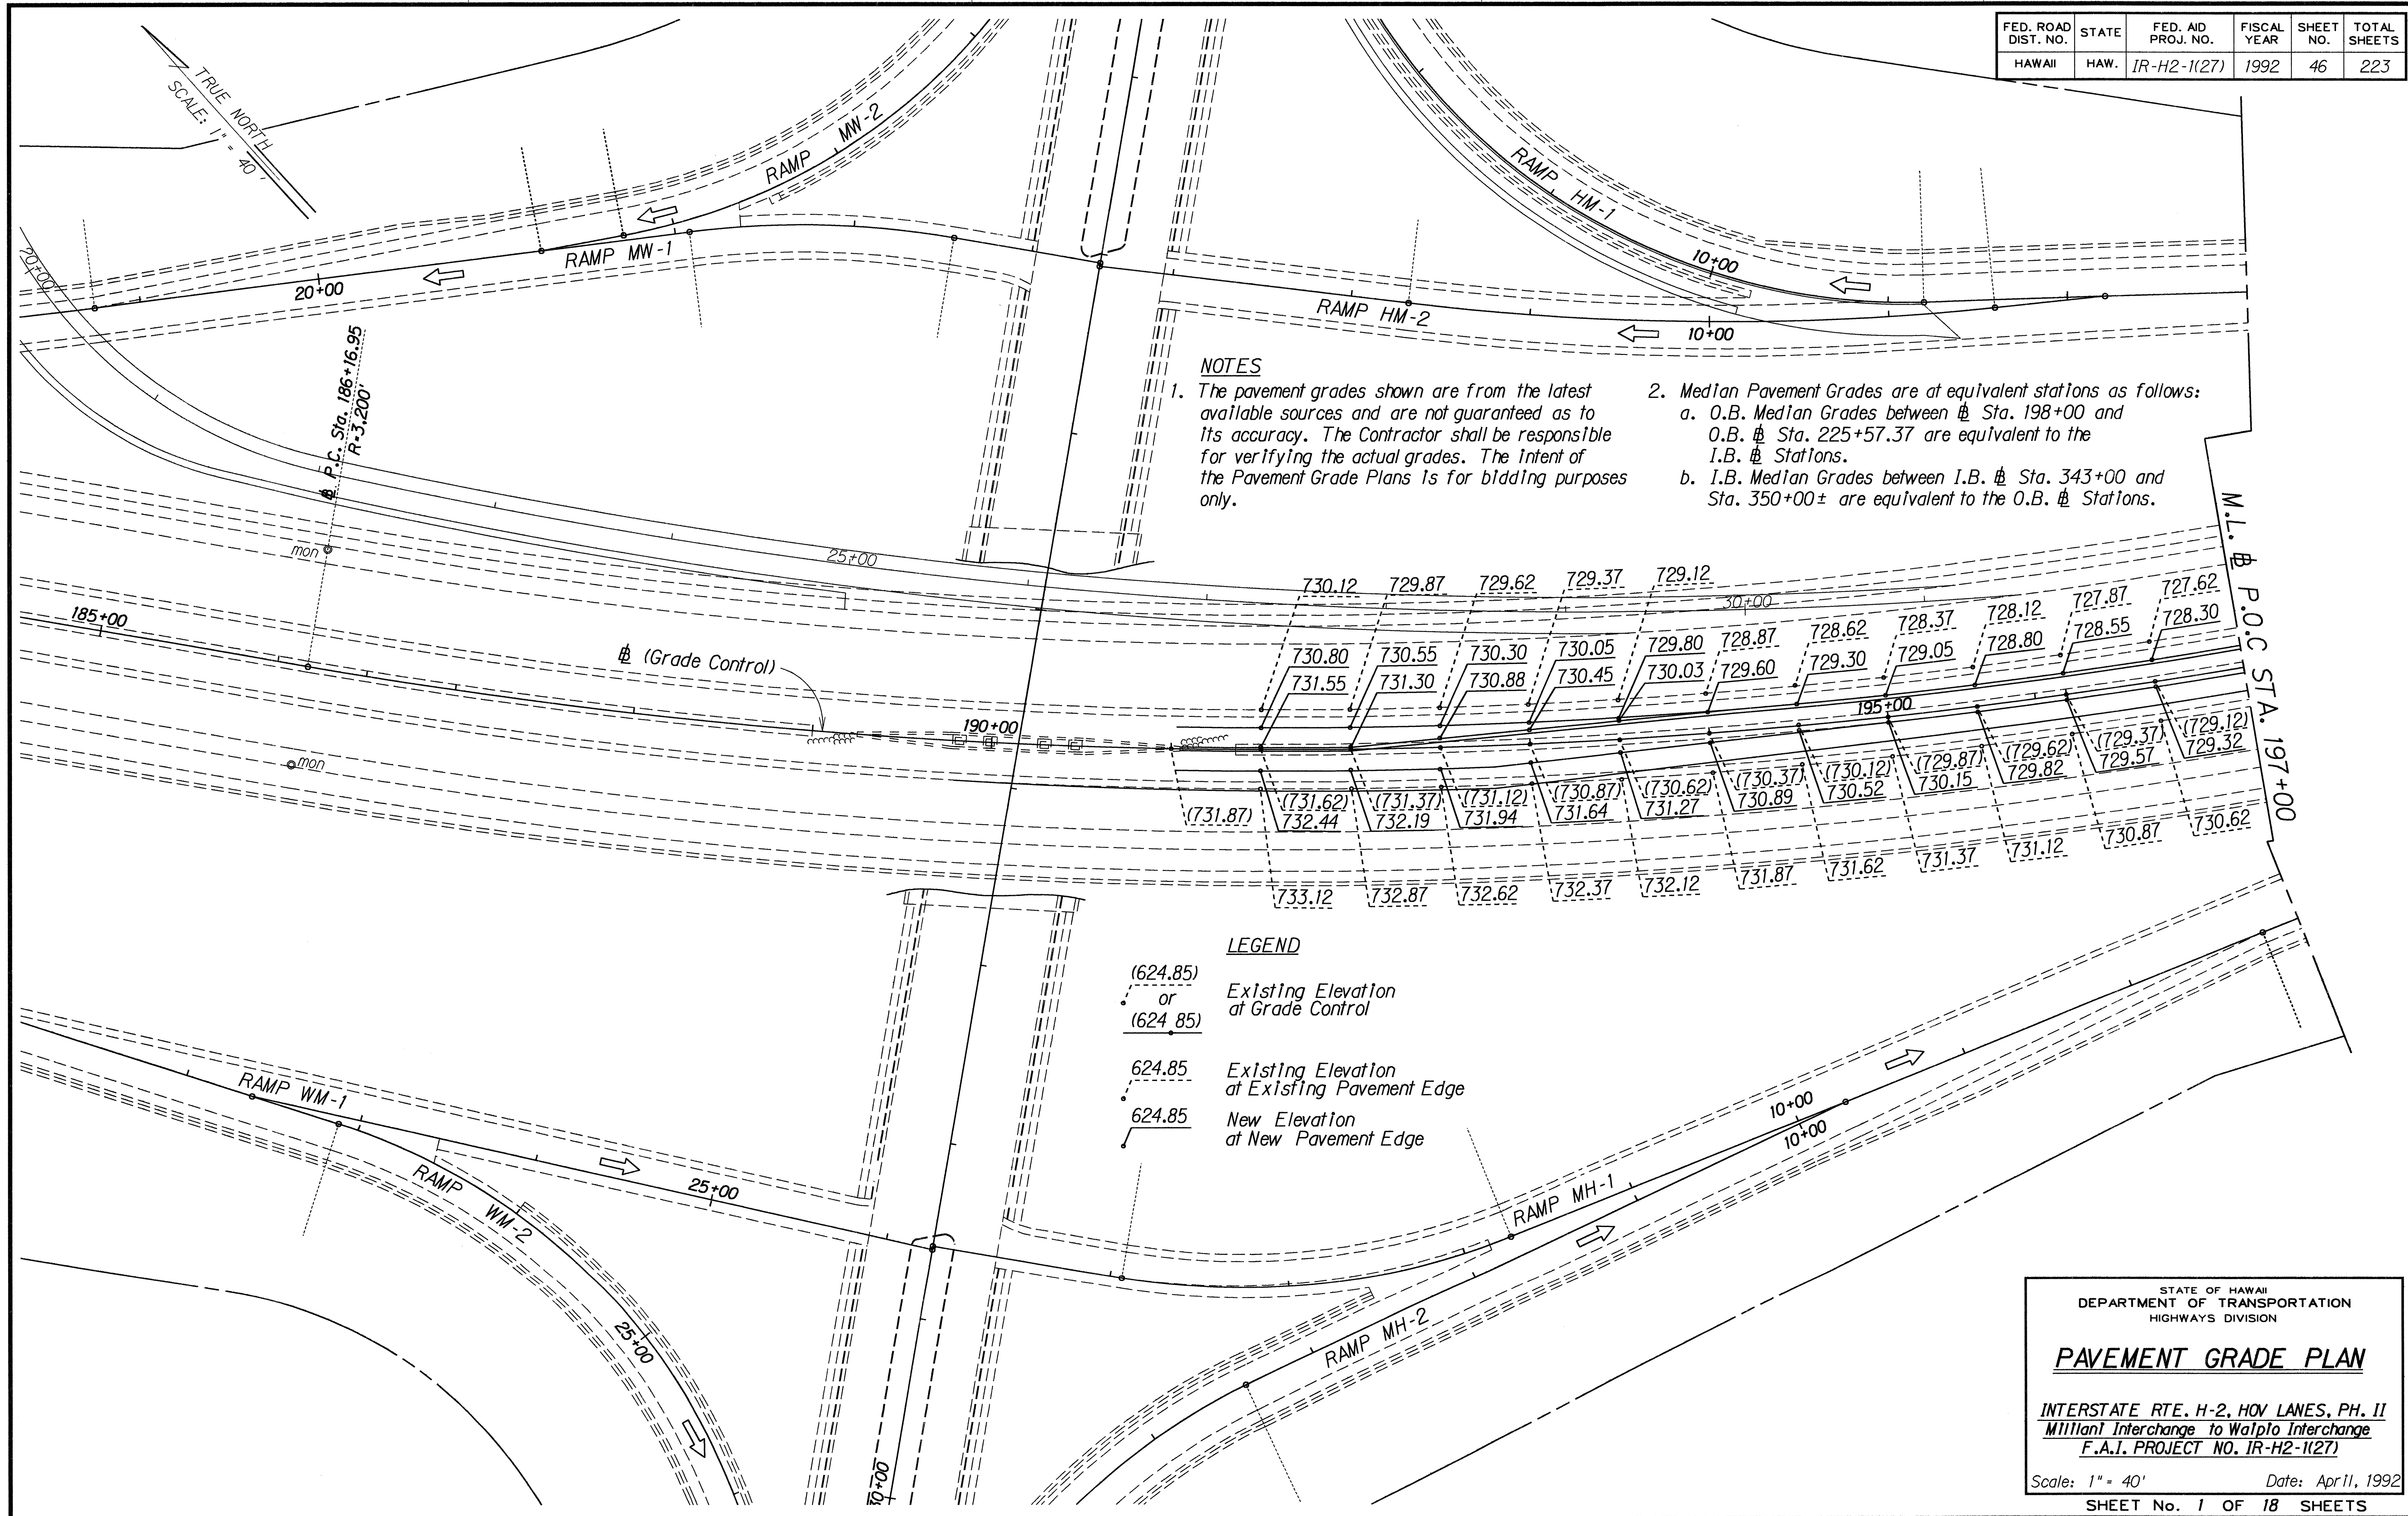

FED. ROAD DIST. NO.	STATE	FED. AID PROJ. NO.	FISCAL YEAR	SHEET NO.	TOTAL SHEETS
HAWAII	HAW.	IR-H2-1(27)	1992	47	223

TRUE NORTH
SCALE: 1" = 40'

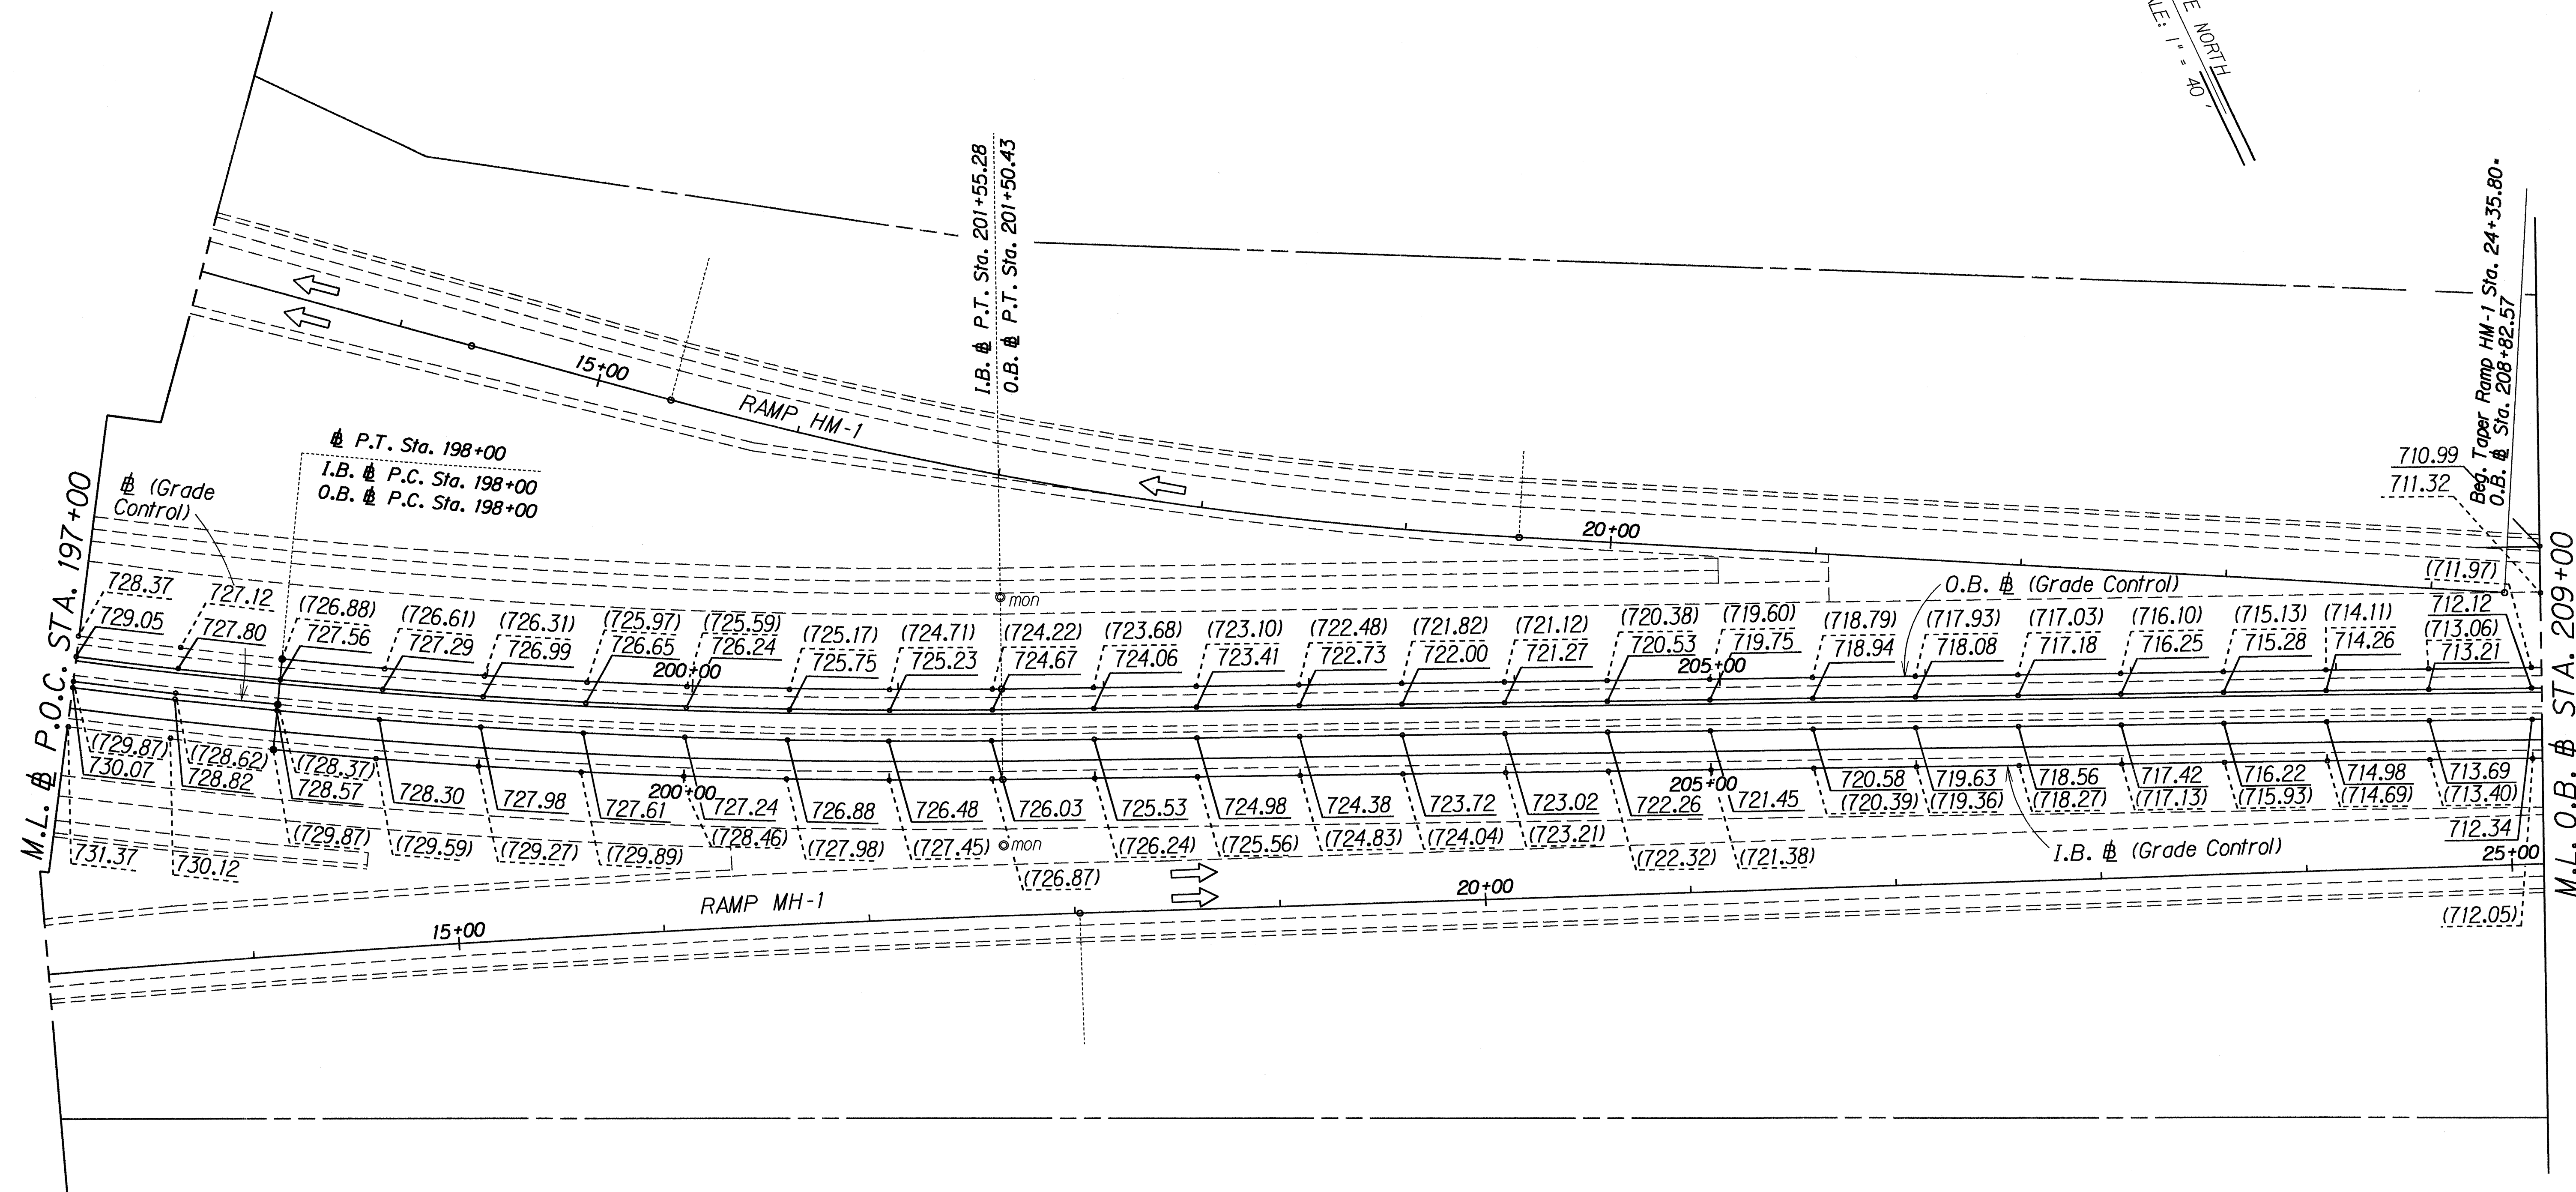

ORIGINAL PLAN	DATE
DESIGNED BY	
TRACED BY	
NOTE BOOK	
QUANTITIES BY	
CHECKED BY	

STATE OF HAWAII
DEPARTMENT OF TRANSPORTATION
HIGHWAYS DIVISION


PAVEMENT GRADE PLAN

INTERSTATE RTE. H-2, HOV LANES, PH. II
Mililani Interchange to Waipio Interchange
F.A.I. PROJECT NO. IR-H2-1(27)

Scale: 1" = 40' Date: April, 1992

SHEET No. 2 OF 18 SHEETS

FED. ROAD DIST. NO.	STATE	FED. AID PROJ. NO.	FISCAL YEAR	SHEET NO.	TOTAL SHEETS
HAWAII	HAW.	IR-H2-1(27)	1992	48	223

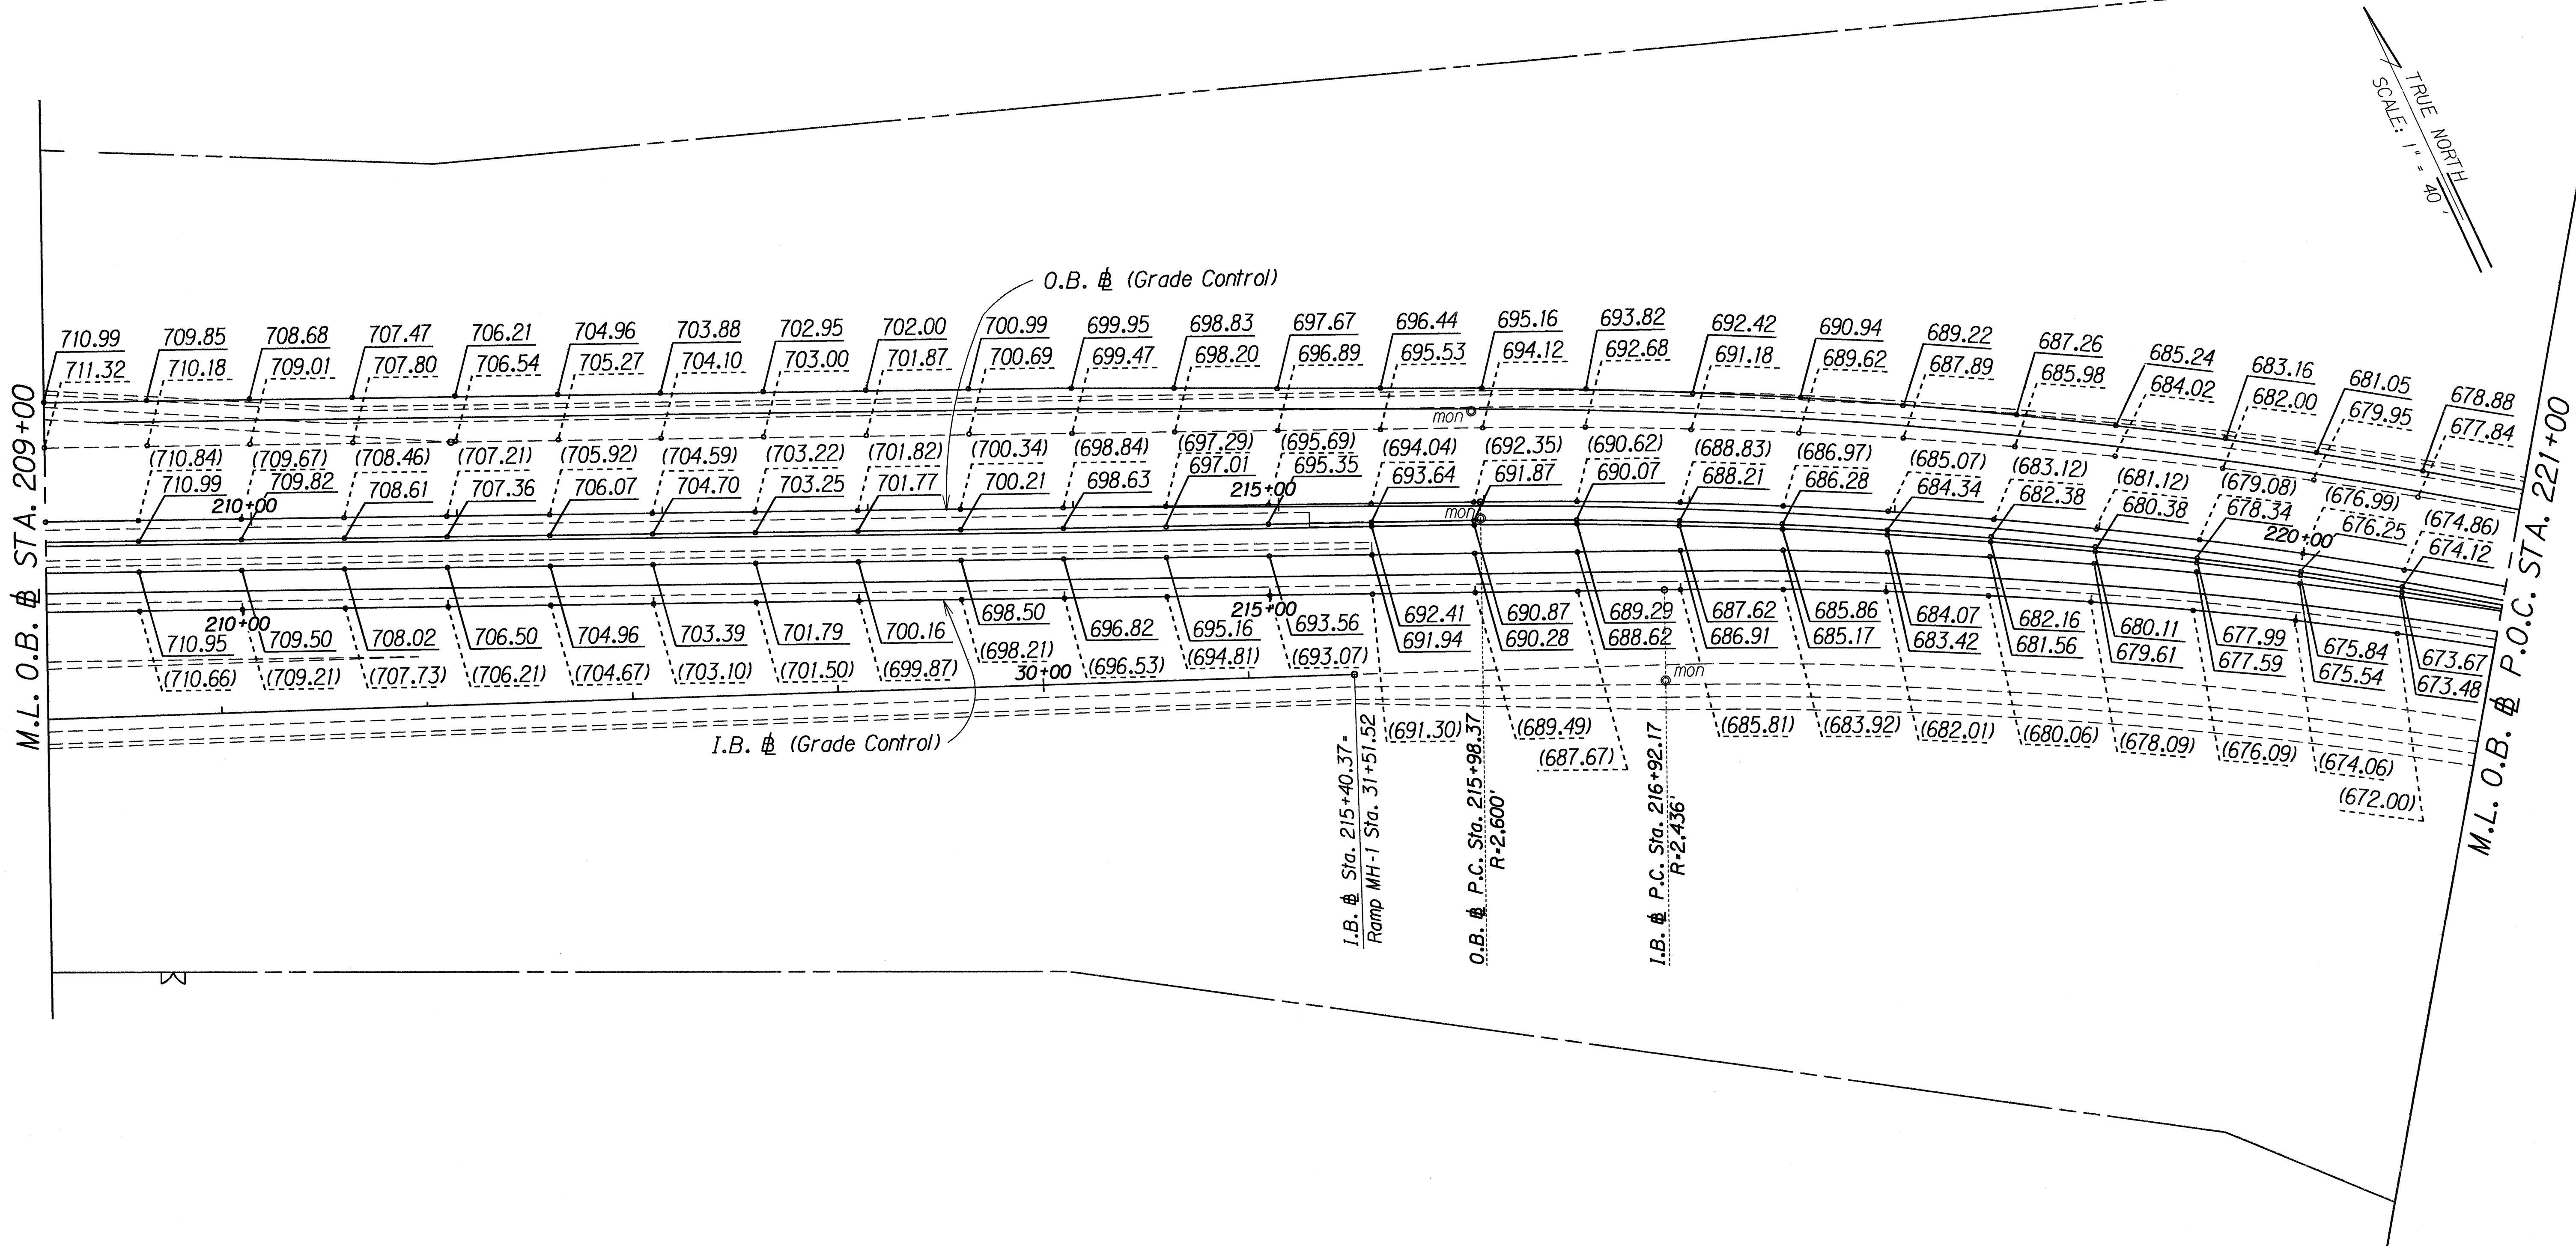

ORIGINAL PLAN	SURVEY PLOTTED BY	DATE
TRACED BY	DRAWN BY	
NOTE BOOK	CHECKED BY	
NO. 112002.dwg	CHECKED BY	

STATE OF HAWAII
DEPARTMENT OF TRANSPORTATION
HIGHWAYS DIVISION



PAVEMENT GRADE PLAN

INTERSTATE RTE. H-2, HOV LANES, PH. II
Milioli Interchange to Waipio Interchange
F.A.I. PROJECT NO. IR-H2-1(27)

Scale: 1" = 40'
Date: April, 1992

SHEET No. 3 OF 18 SHEETS

FED. ROAD DIST. NO.	STATE	FED. AID PROJ. NO.	FISCAL YEAR	SHEET NO.	TOTAL SHEETS
HAWAII	HAW.	IR-H2-1(27)	1992	49	223

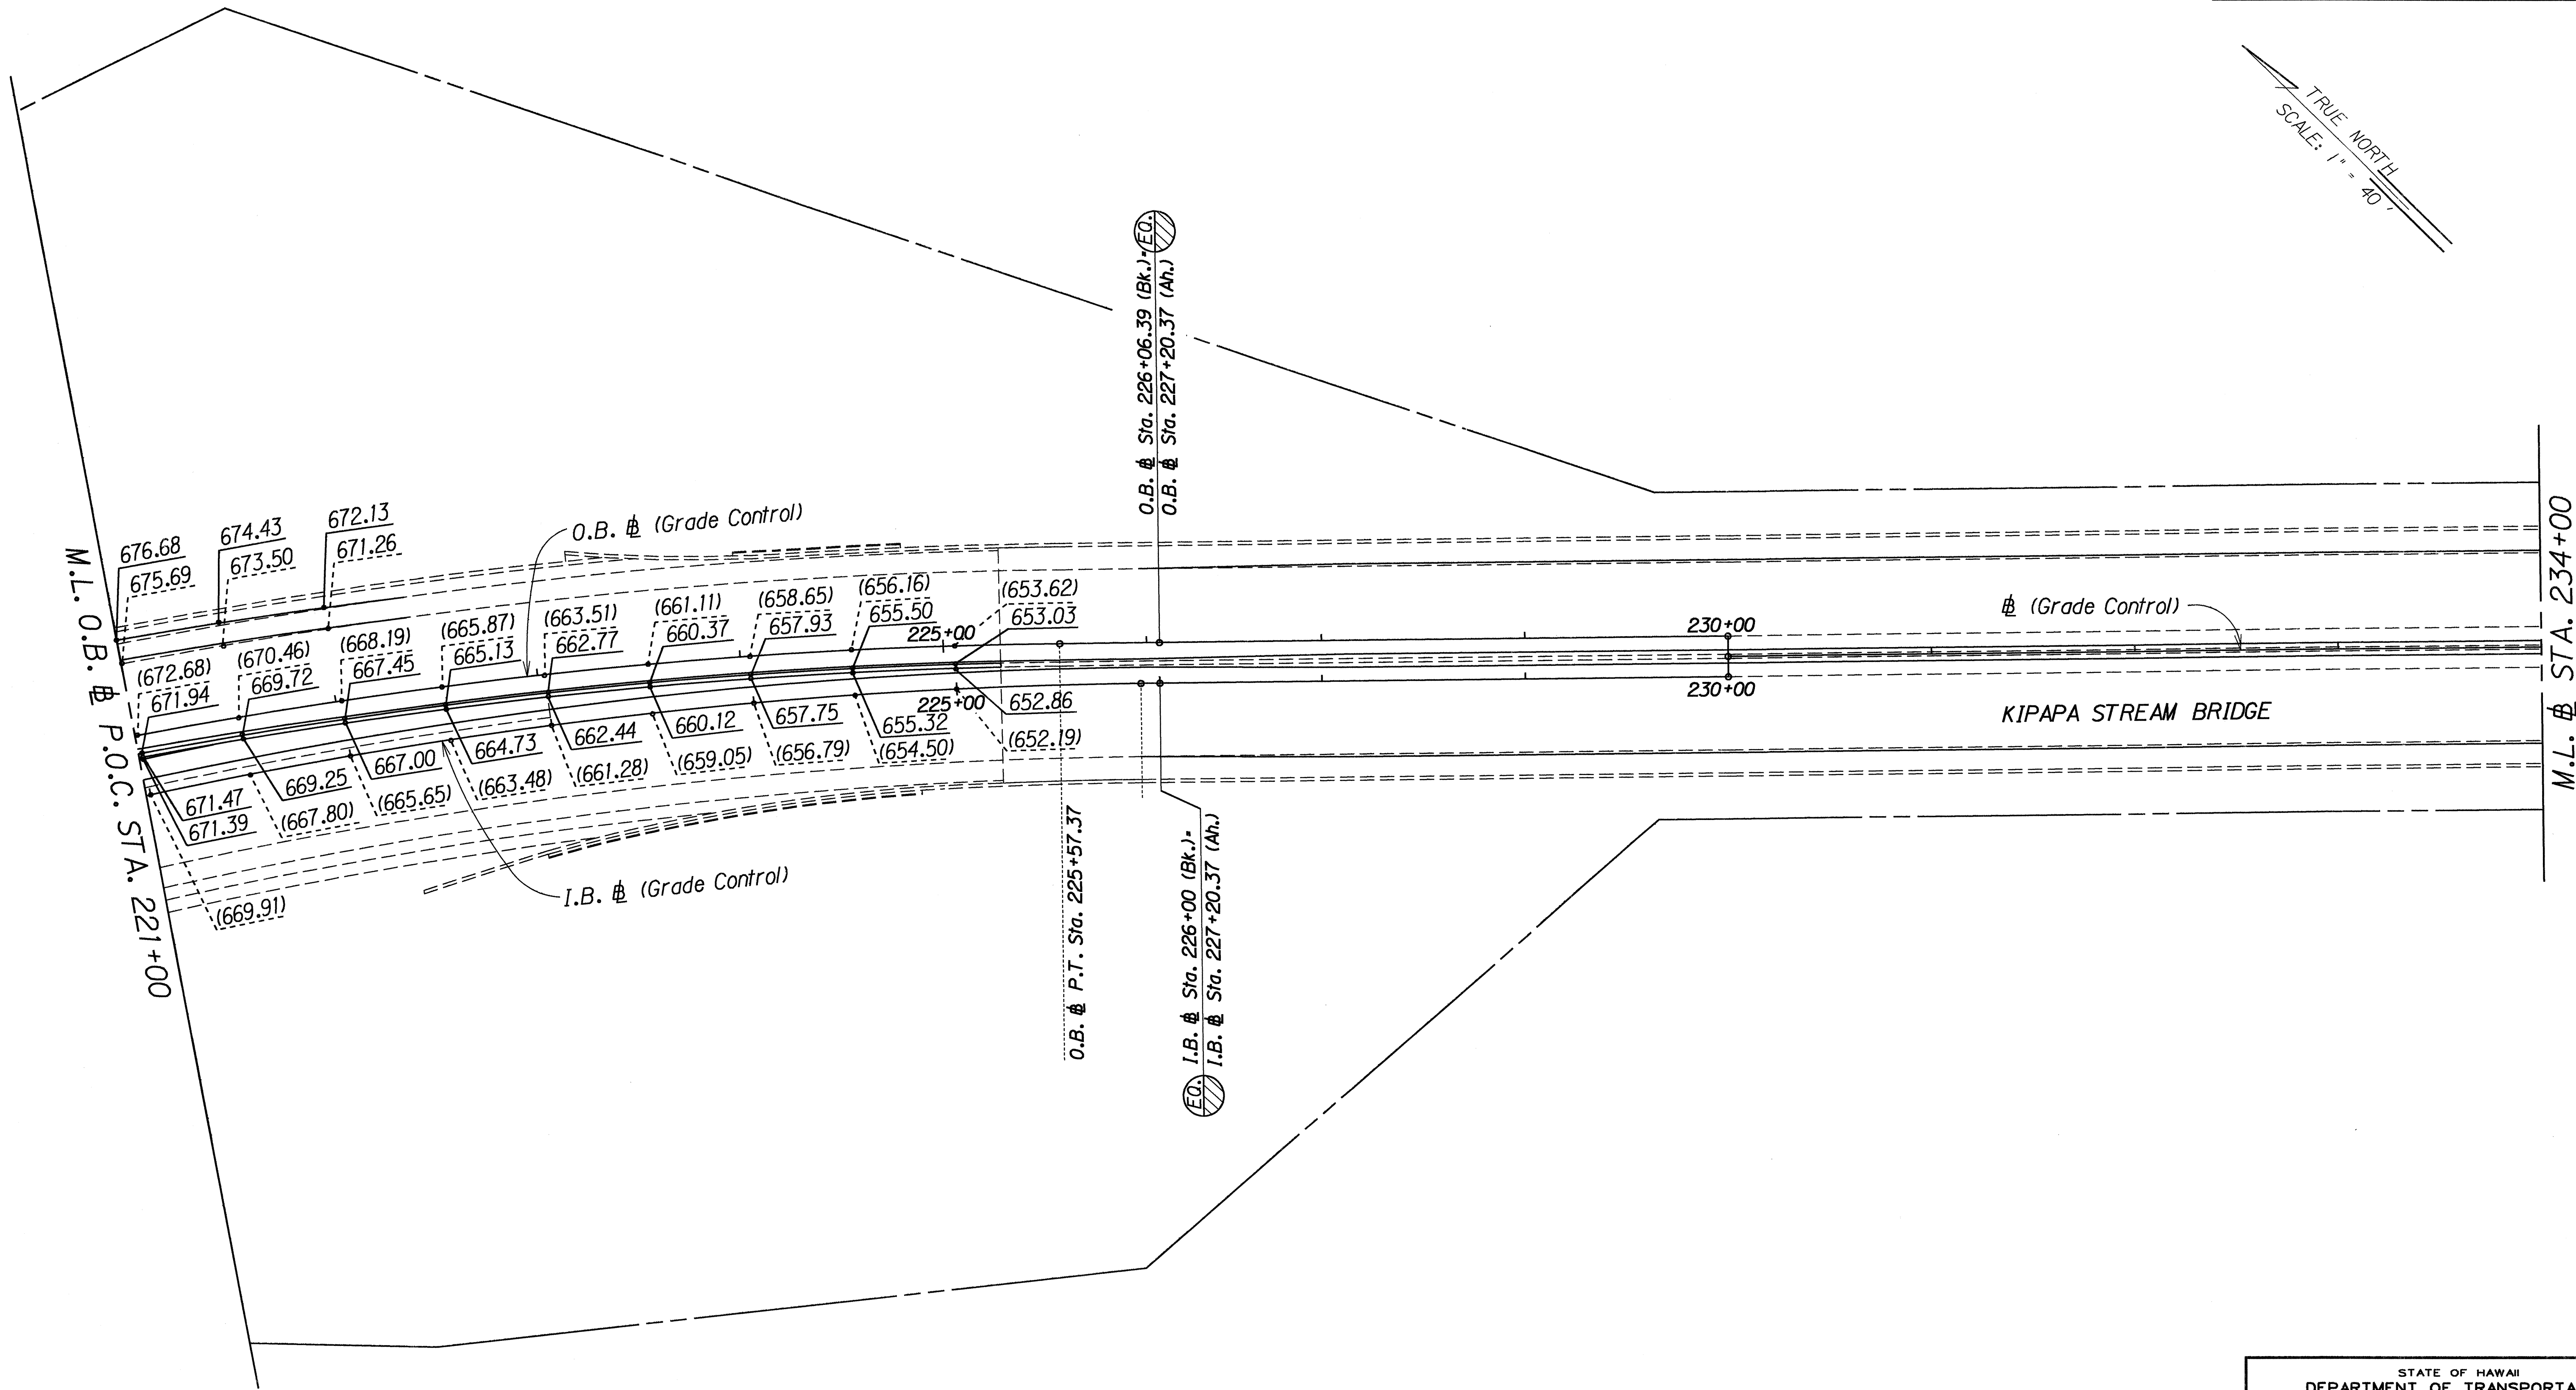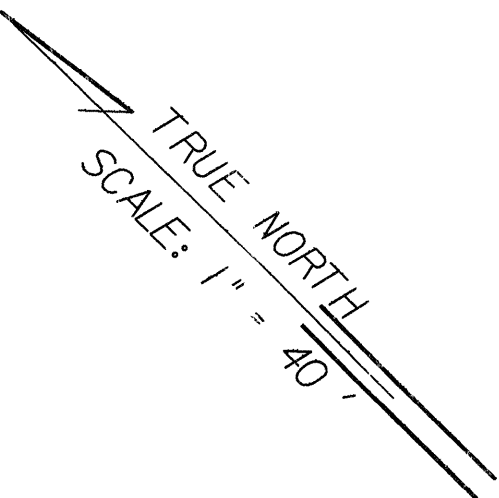

ORIGINAL PLAN	SURVEY PLOTTED BY	DATE
NOTE BOOK	DRAWN BY	
	DESIGNED BY	
	QUANTITIES BY	
	CHECKED BY	

STATE OF HAWAII
DEPARTMENT OF TRANSPORTATION
HIGHWAYS DIVISION

PAVEMENT GRADE PLAN


INTERSTATE RTE. H-2, HOV LANES, PH. II
Milliani Interchange to Waipio Interchange
F.A.I. PROJECT NO. IR-H2-1(27)

Scale: 1" = 40'
Date: April, 1992

FED. ROAD DIST. NO.	STATE	FED. AID PROJ. NO.	FISCAL YEAR	SHEET NO.	TOTAL SHEETS
HAWAII	HAW.	IR-H2-1(27)	1992	50	223

TRUE NORTH
SCALE: 1" = 40'

Sta. 244+91.75 (Bk.)
Sta. 245+49.65 (A.h.)

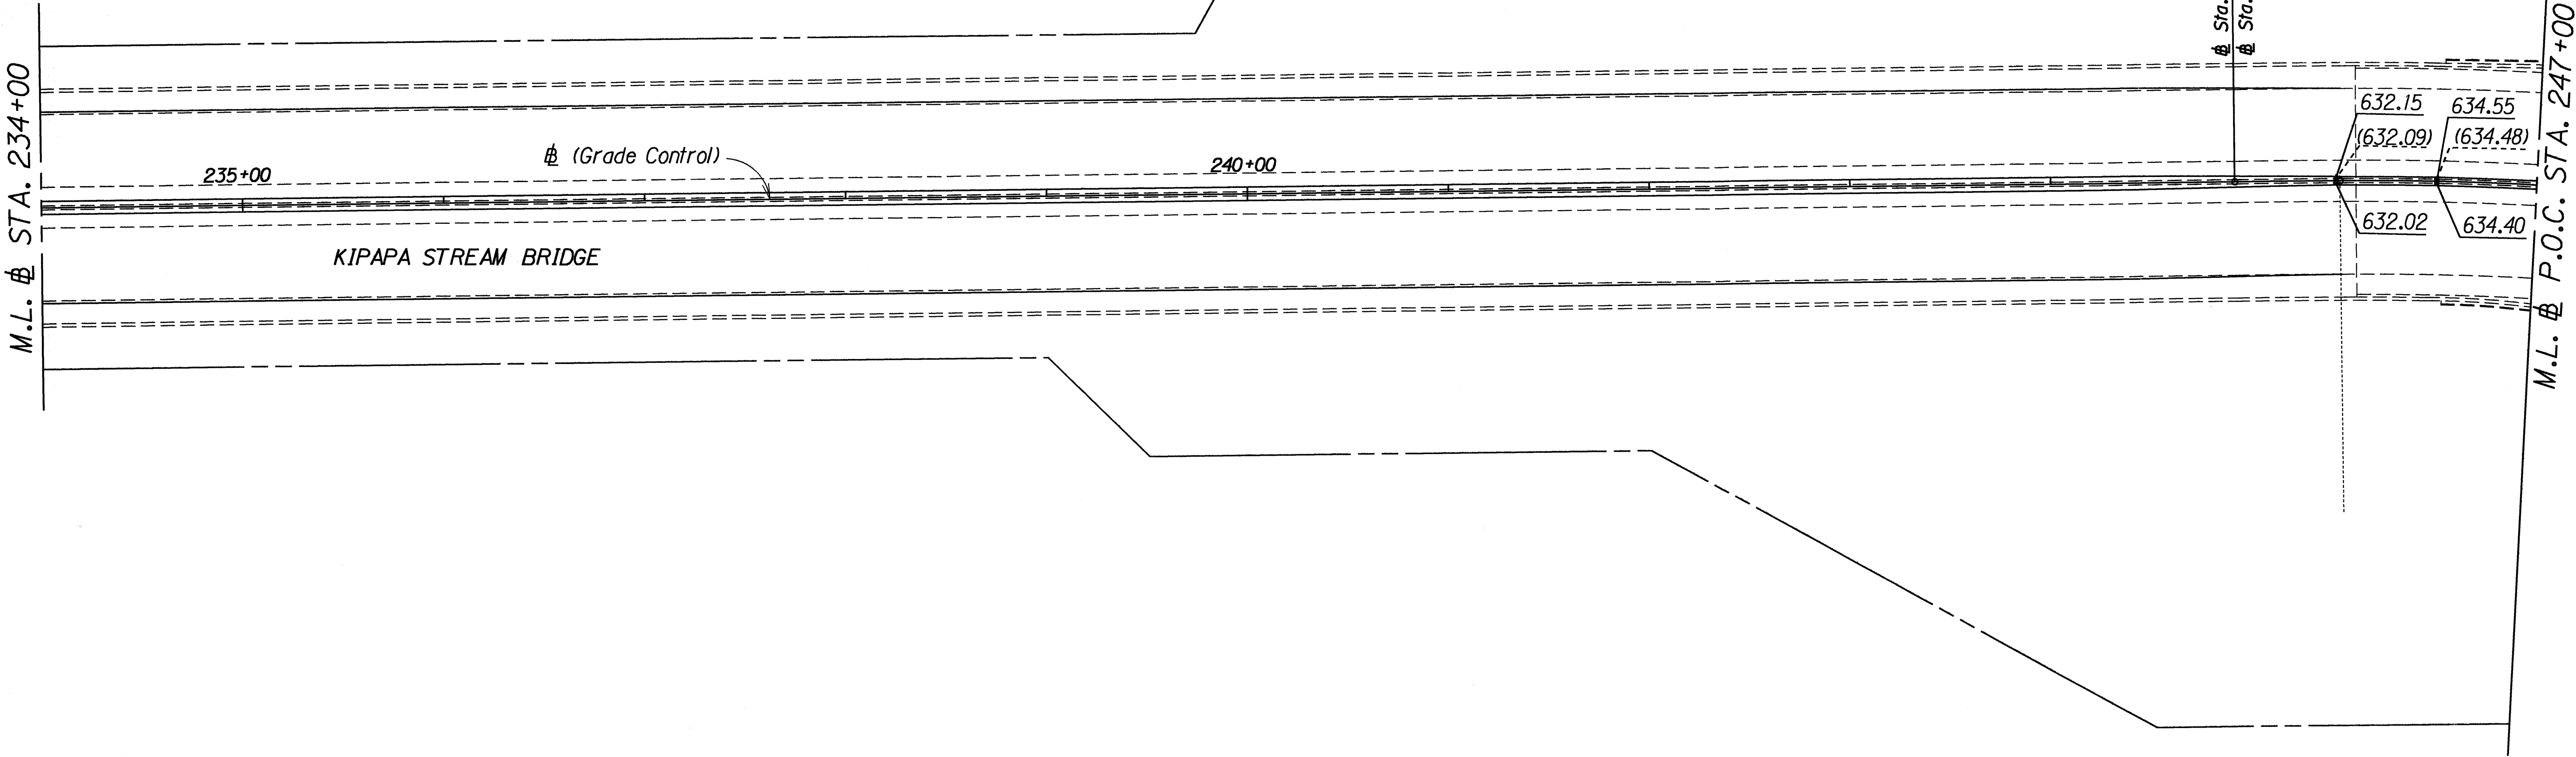

ORIGINAL PLAN	SURVEY PLATTED BY	DATE
DRAWN BY		
DESIGNED BY		
CHECKED BY		
DATE		

STATE OF HAWAII
DEPARTMENT OF TRANSPORTATION
HIGHWAYS DIVISION

PAVEMENT GRADE PLAN


INTERSTATE RTE. H-2, HOV LANES, PH. II
Milioli Interchange to Waipio Interchange
F.A.I. PROJECT NO. IR-H2-1(27)

Scale: 1" = 40'
Date: April, 1992

SHEET No. 5 OF 18 SHEETS

FED. ROAD DIST. NO.	STATE	FED. AID PROJ. NO.	FISCAL YEAR	SHEET NO.	TOTAL SHEETS
HAWAII	HAW.	IR-H2-1(27)	1992	51	223

TRUE NORTH
SCALE: 1" = 40'

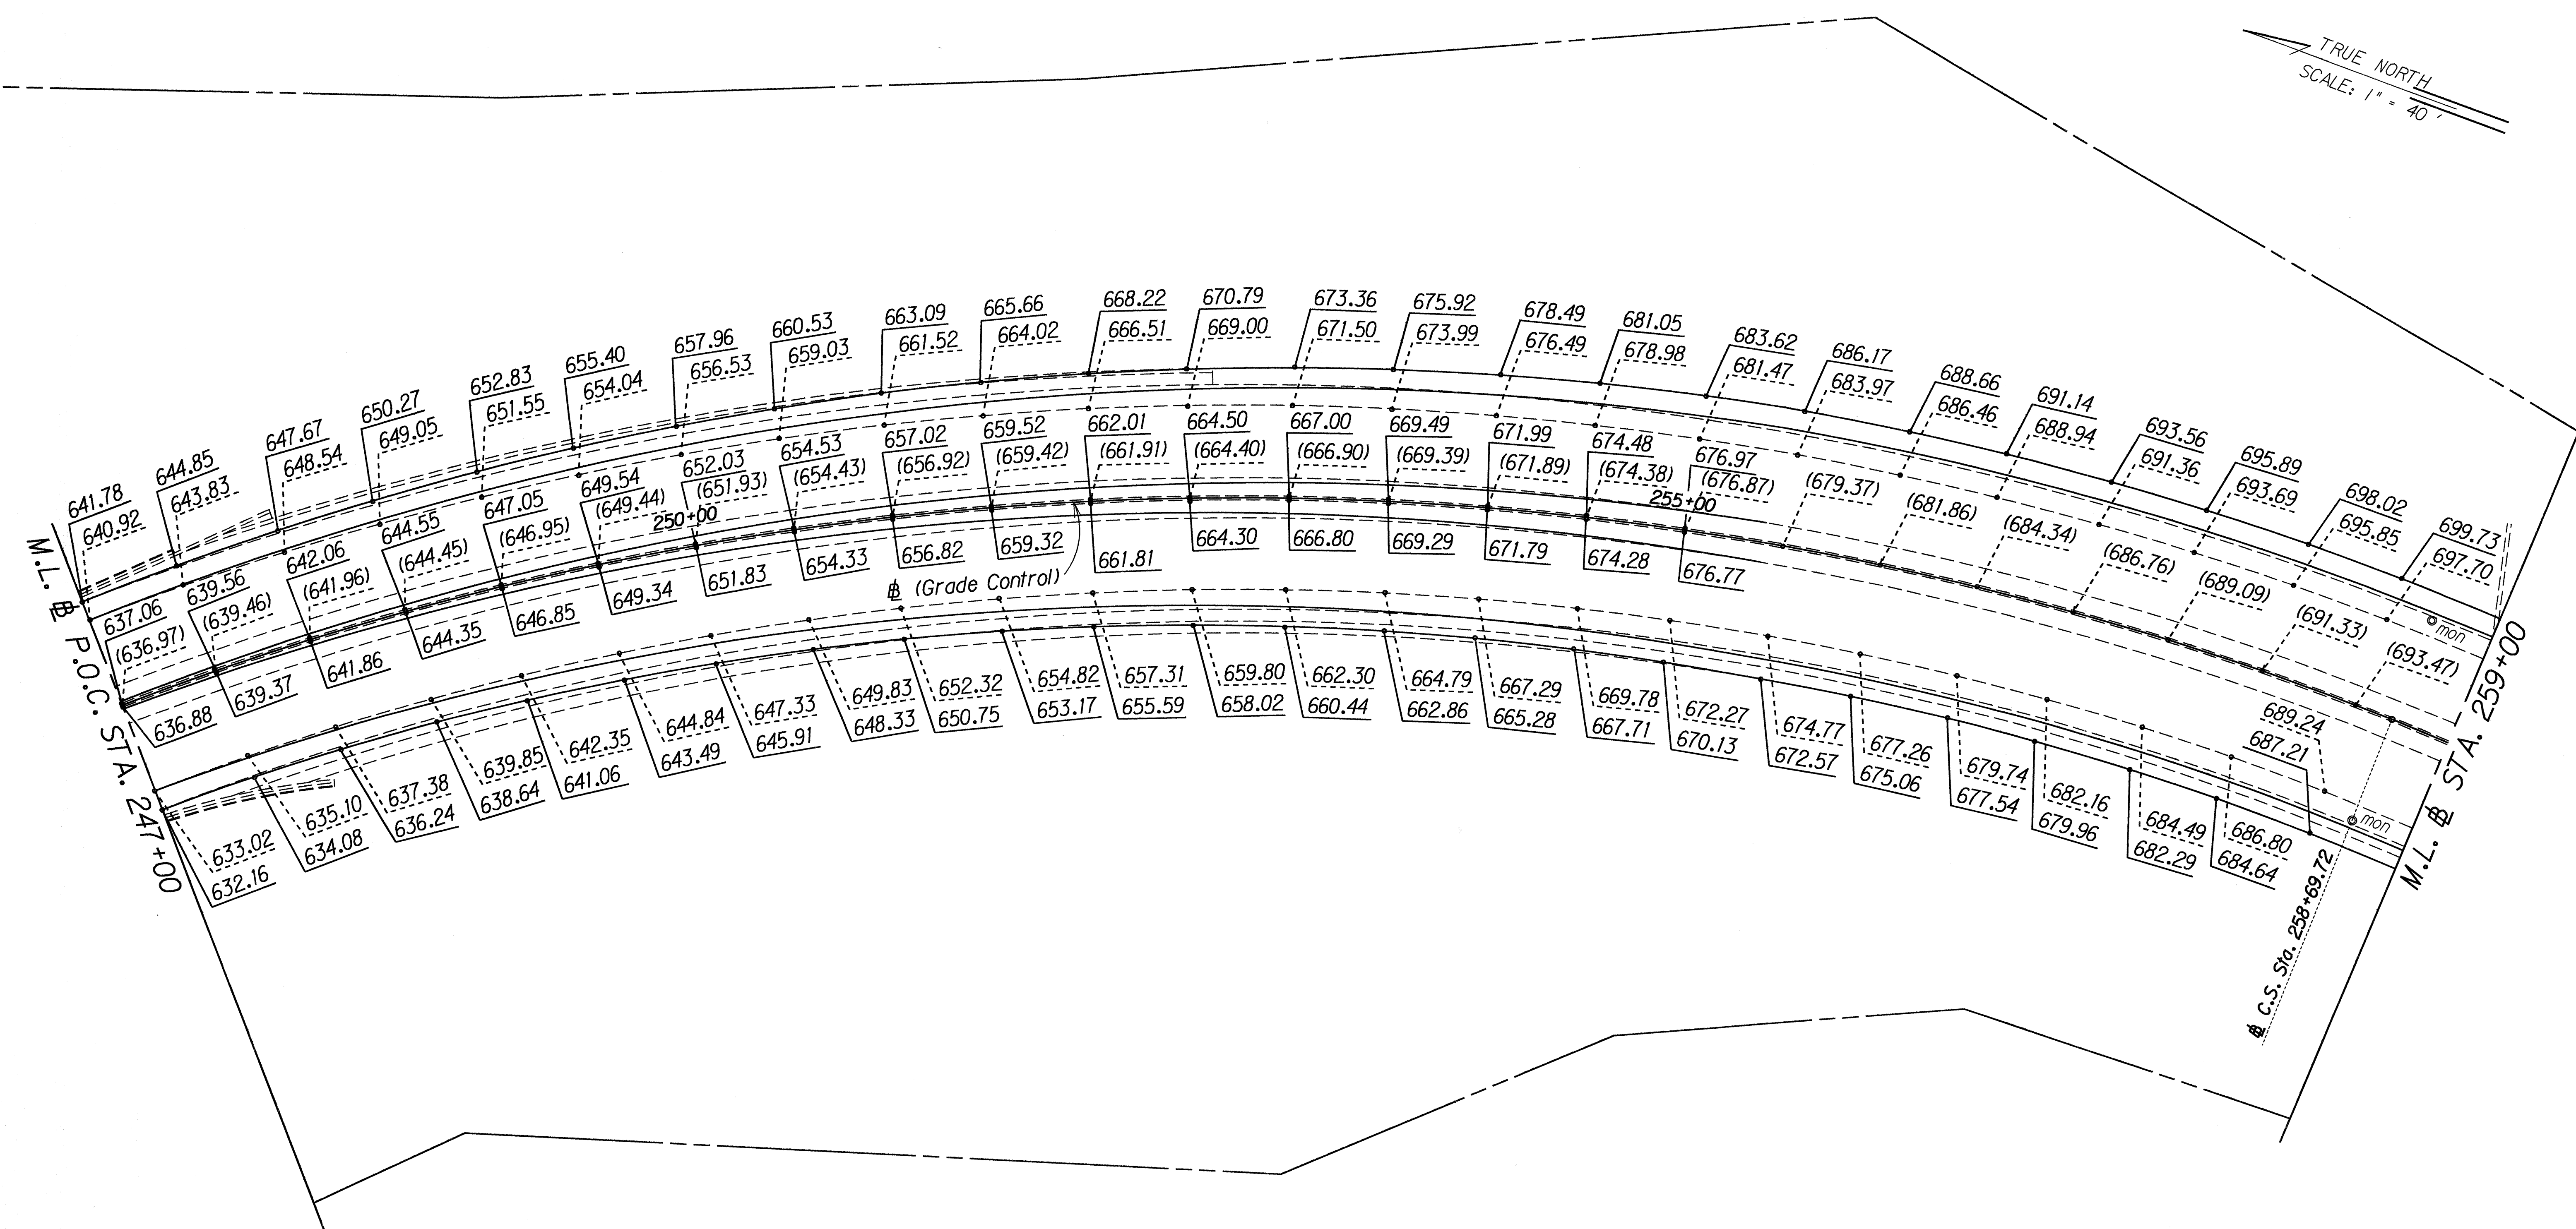

DATE	____
DESIGNED BY	____
TRACED BY	____
NOTE BOOK	____
QUANTITIES BY	____
CHECKED BY	____

STATE OF HAWAII
DEPARTMENT OF TRANSPORTATION
HIGHWAYS DIVISION

PAVEMENT GRADE PLAN


INTERSTATE RTE. H-2, HOV LANES, PH. II
Miliiani Interchange to Waipio Interchange
F.A.I. PROJECT NO. IR-H2-1(27)

Scale: 1" = 40' Date: April, 1992

SHEET No. 6 OF 18 SHEETS

FED. ROAD DIST. NO.	STATE	FED. AID PROJ. NO.	FISCAL YEAR	SHEET NO.	TOTAL SHEETS
HAWAII	HAW.	IR-H2-1(27)	1992	52	223

TRUE NORTH
SCALE: 1" = 40'

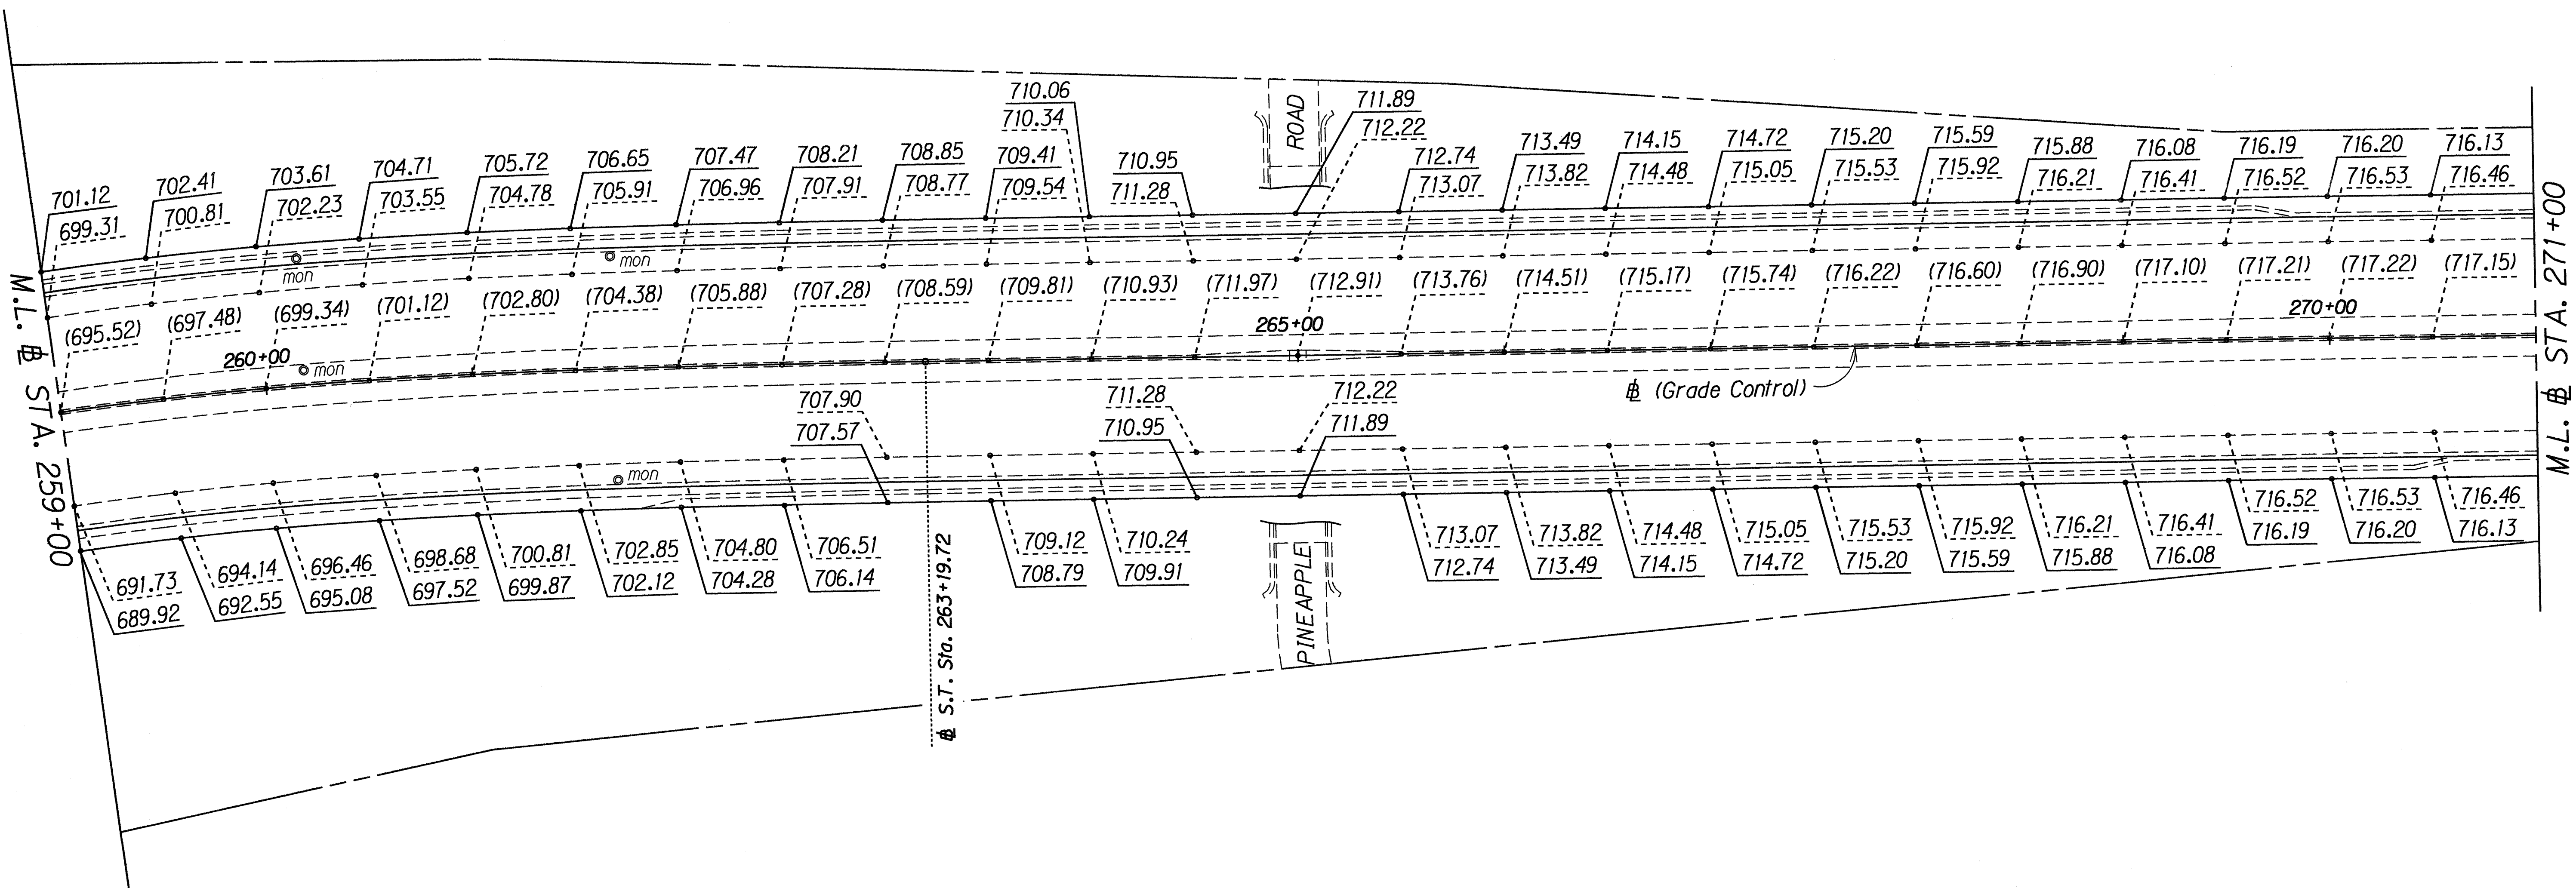

SURVEY PLOTTED BY	DATE
DRAWN BY	
DESIGNED BY	
NOTED BY	
CHECKED BY	
ORIGINAL PLAN	
NOTE BOOK	
N-118247.dgn	

STATE OF HAWAII
DEPARTMENT OF TRANSPORTATION
HIGHWAYS DIVISION

PAVEMENT GRADE PLAN


INTERSTATE RTE. H-2, HOV LANES, PH. II
Miliiani Interchange to Waipio Interchange
F.A.I. PROJECT NO. IR-H2-1(27)

Scale: 1" = 40' Date: Apr 11, 1992

SHEET No. 7 OF 18 SHEETS

FED. ROAD DIST. NO.	STATE	FED. AID PROJ. NO.	FISCAL YEAR	SHEET NO.	TOTAL SHEETS
HAWAII	HAW.	IR-H2-1(27)	1992	53	223

TRUE NORTH
SCALE: 1" = 40'

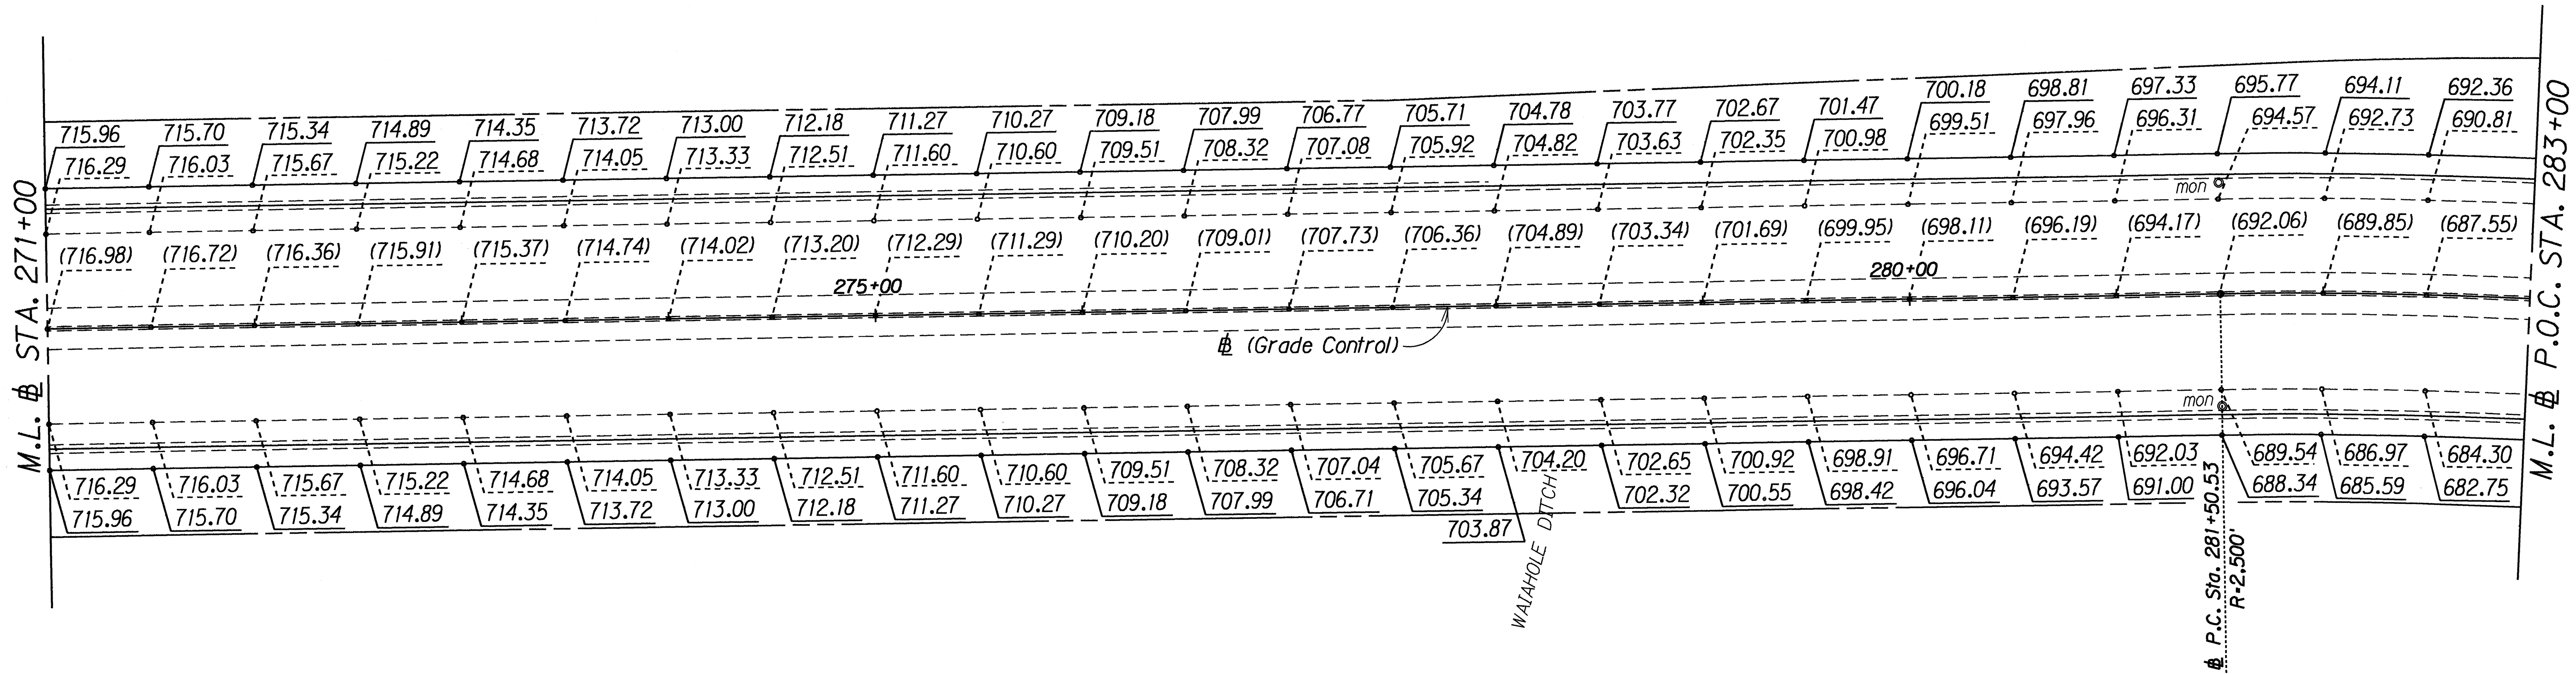

ORIGINAL PLAN	SURVEY PLOTTED BY	DATE
TRACED BY		
NOTE BOOK		
QUANTITIES BY		
CHECKED BY		
N-1122008-004		

STATE OF HAWAII
DEPARTMENT OF TRANSPORTATION
HIGHWAYS DIVISION

PAVEMENT GRADE PLAN


INTERSTATE RTE. H-2, HOV LANES, PH. II
Miliiani Interchange to Waipio Interchange
F.A.I. PROJECT NO. IR-H2-1(27)

Scale: 1" = 40' Date: April 11, 1992

SHEET No. 8 OF 18 SHEETS

FED. ROAD DIST. NO.	STATE	FED. AID PROJ. NO.	FISCAL YEAR	SHEET NO.	TOTAL SHEETS
HAWAII	HAW.	IR-H2-1(27)	1992	54	223

TRUE NORTH
SCALE: 1" = 40'

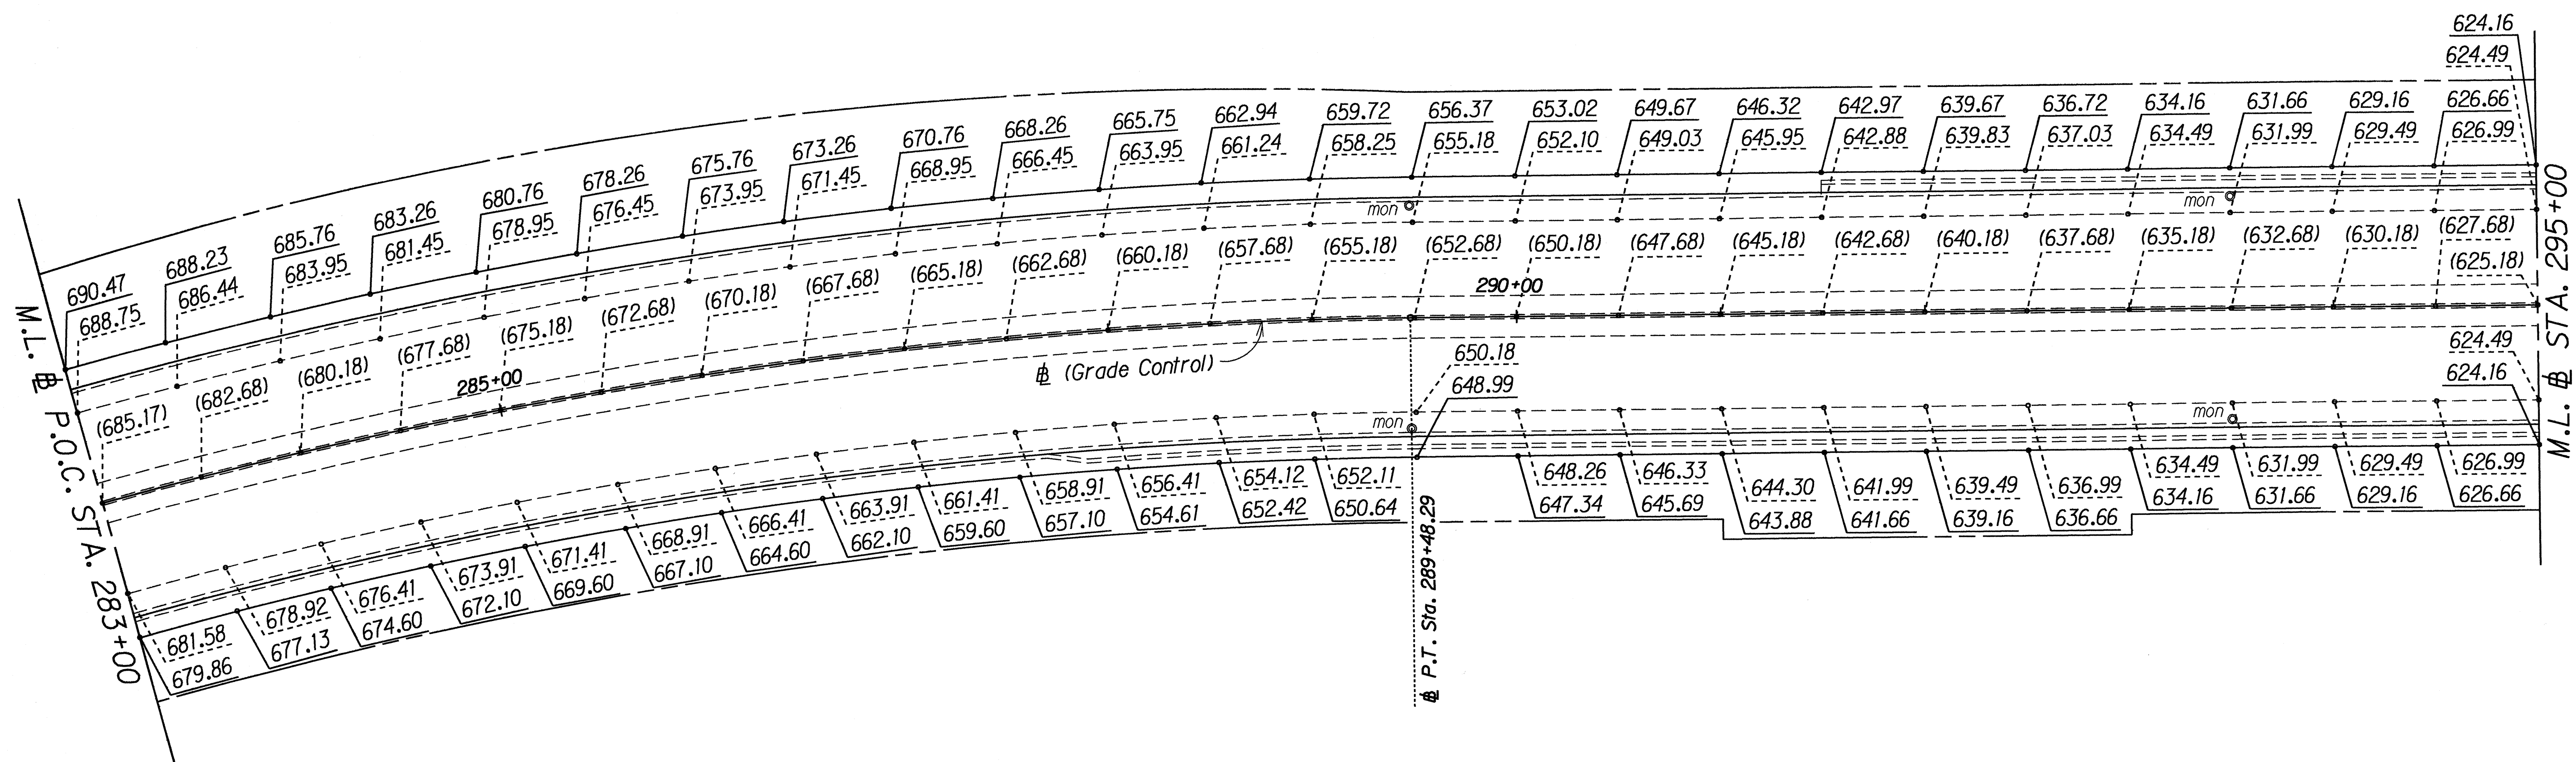

ORIGINAL PLAN	SURVEY PLOTTED BY	DATE
TRACED BY		
DESIGNED BY		
CHECKED BY		
DATE		

STATE OF HAWAII
DEPARTMENT OF TRANSPORTATION
HIGHWAYS DIVISION

PAVEMENT GRADE PLAN


INTERSTATE RTE. H-2, HOV LANES, PH. II
Miliāni Interchange to Waipio Interchange
F.A.I. PROJECT NO. IR-H2-1(27)

Scale: 1" = 40' Date: Apr 11, 1992

SHEET No. 9 OF 18 SHEETS

FED. ROAD DIST. NO.	STATE	FED. AID PROJ. NO.	FISCAL YEAR	SHEET NO.	TOTAL SHEETS
HAWAII	HAW.	IR-H2-1(27)	1992	55	223

TRUE NORTH
SCALE: 1" = 40'

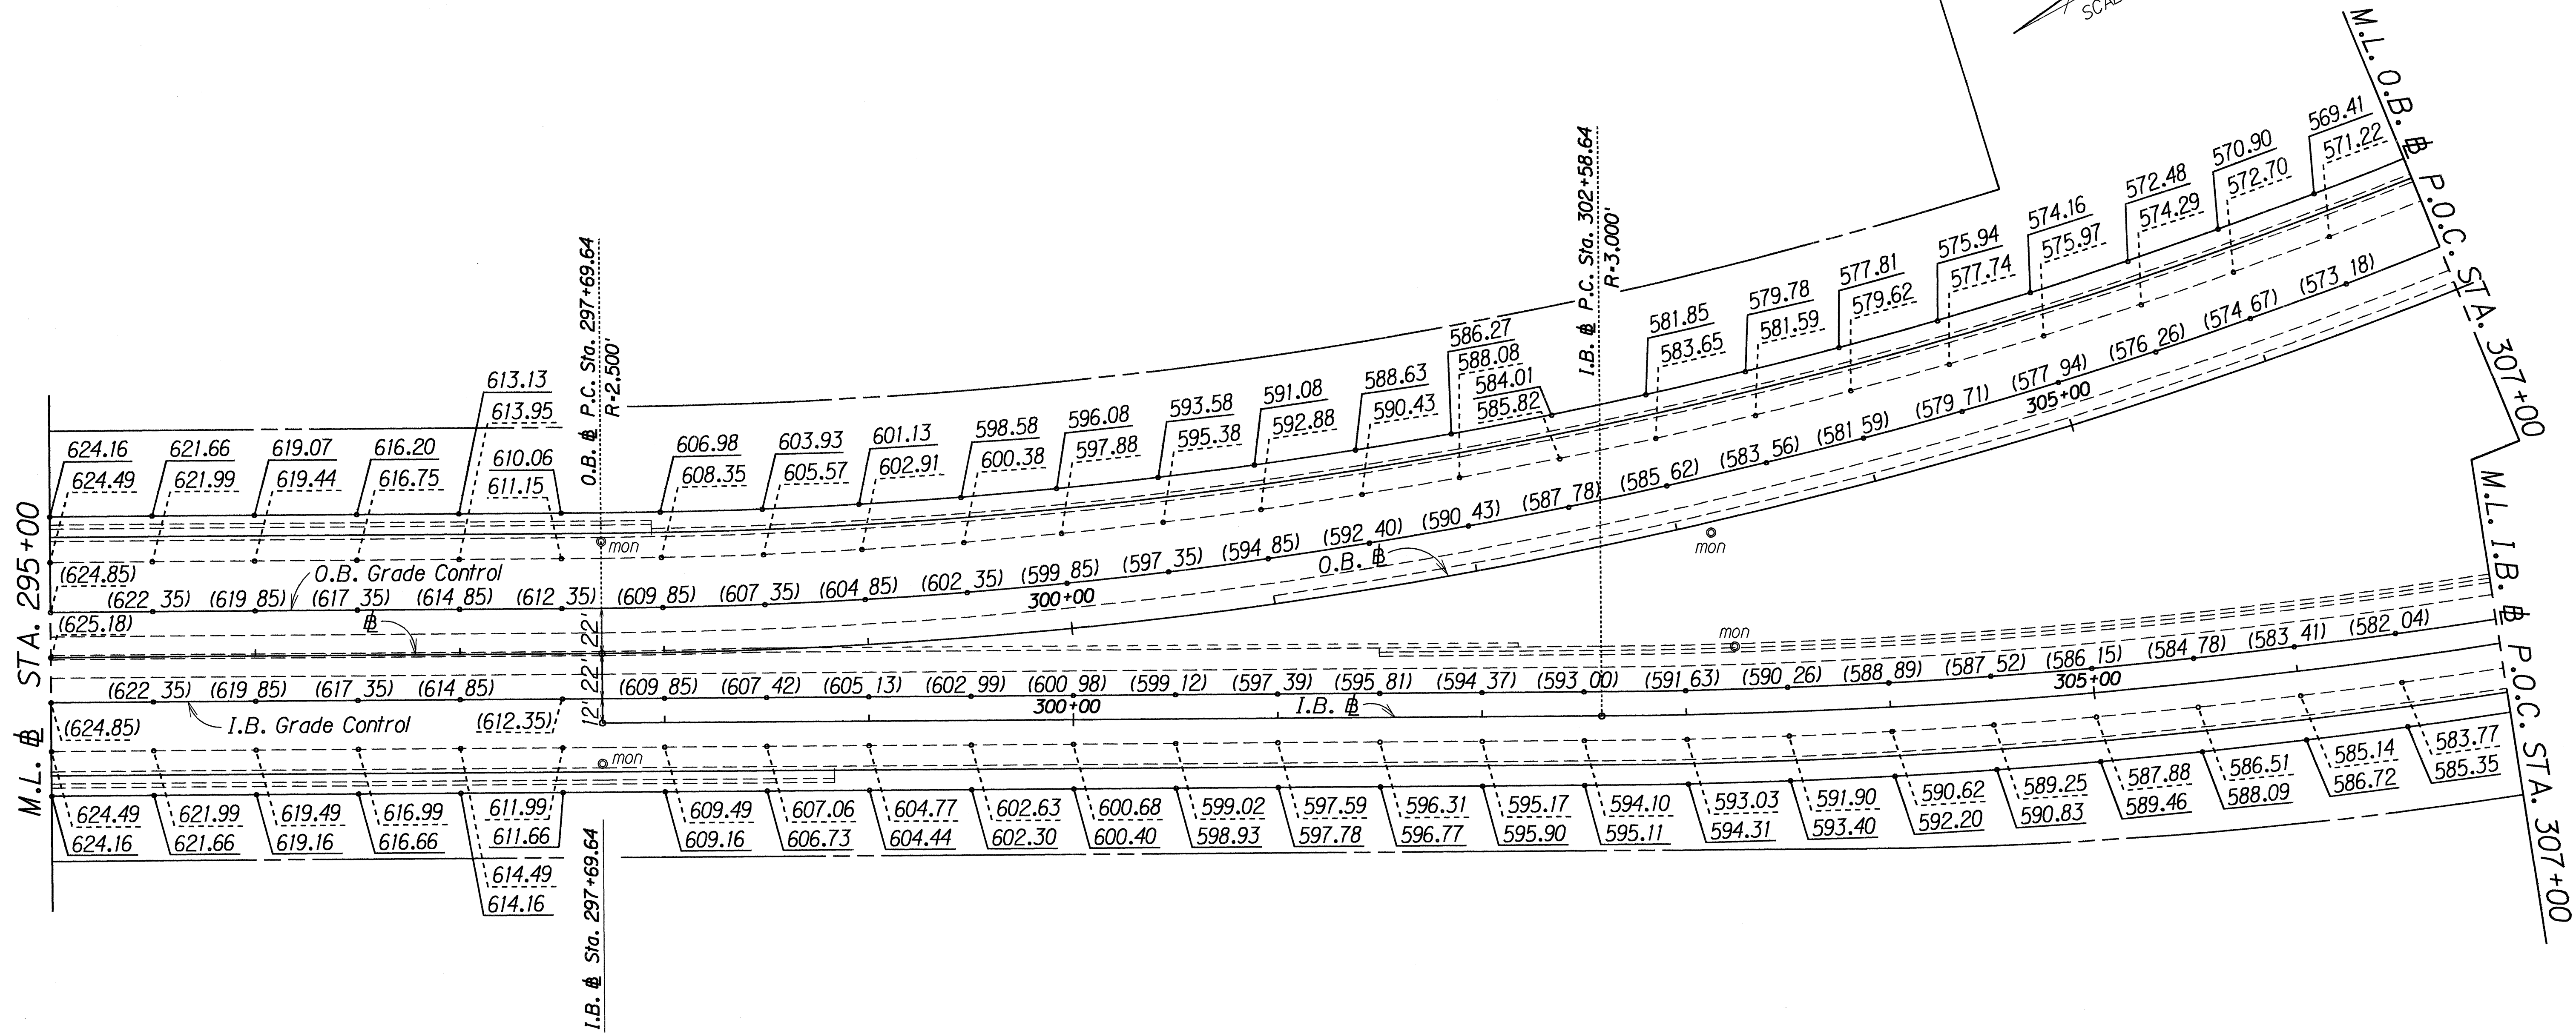

DESIGNED BY	DATE
DRAWN BY	
CHECKED BY	
NOTED BY	
DATE	

STATE OF HAWAII
DEPARTMENT OF TRANSPORTATION
HIGHWAYS DIVISION

PAVEMENT GRADE PLAN

INTERSTATE RTE. H-2, HOV LANES, PH. II
Milioli Interchange to Waipio Interchange
F.A.I. PROJECT NO. IR-H2-1(27)

Scale: 1" = 40' Date: Apr 11, 1992

SHEET No. 10 OF 18 SHEETS

FED. ROAD DIST. NO.	STATE	FED. AID PROJ. NO.	FISCAL YEAR	SHEET NO.	TOTAL SHEETS
HAWAII	HAW.	IR-H2-1(27)	1992	56	223

TRUE NORTH
SCALE: 1" = 40'



SURVEY PLOTTED BY	DATE
DESIGNED BY	
NOTED BY	
CHECKED BY	

STATE OF HAWAII
DEPARTMENT OF TRANSPORTATION
HIGHWAYS DIVISION


PAVEMENT GRADE PLAN

INTERSTATE RTE. H-2, HOV LANES, PH. II
Million Interchange to Waipio Interchange
F.A.I. PROJECT NO. IR-H2-1(27)

Scale: 1" = 40' Date: April 11, 1992
SHEET No. 11 OF 18 SHEETS

FED. ROAD DIST. NO.	STATE	FED. AID PROJ. NO.	FISCAL YEAR	SHEET NO.	TOTAL SHEETS
HAWAII	HAW.	IR-H2-1(27)	1992	57	223

TRUE NORTH
SCALE: 1" = 40'

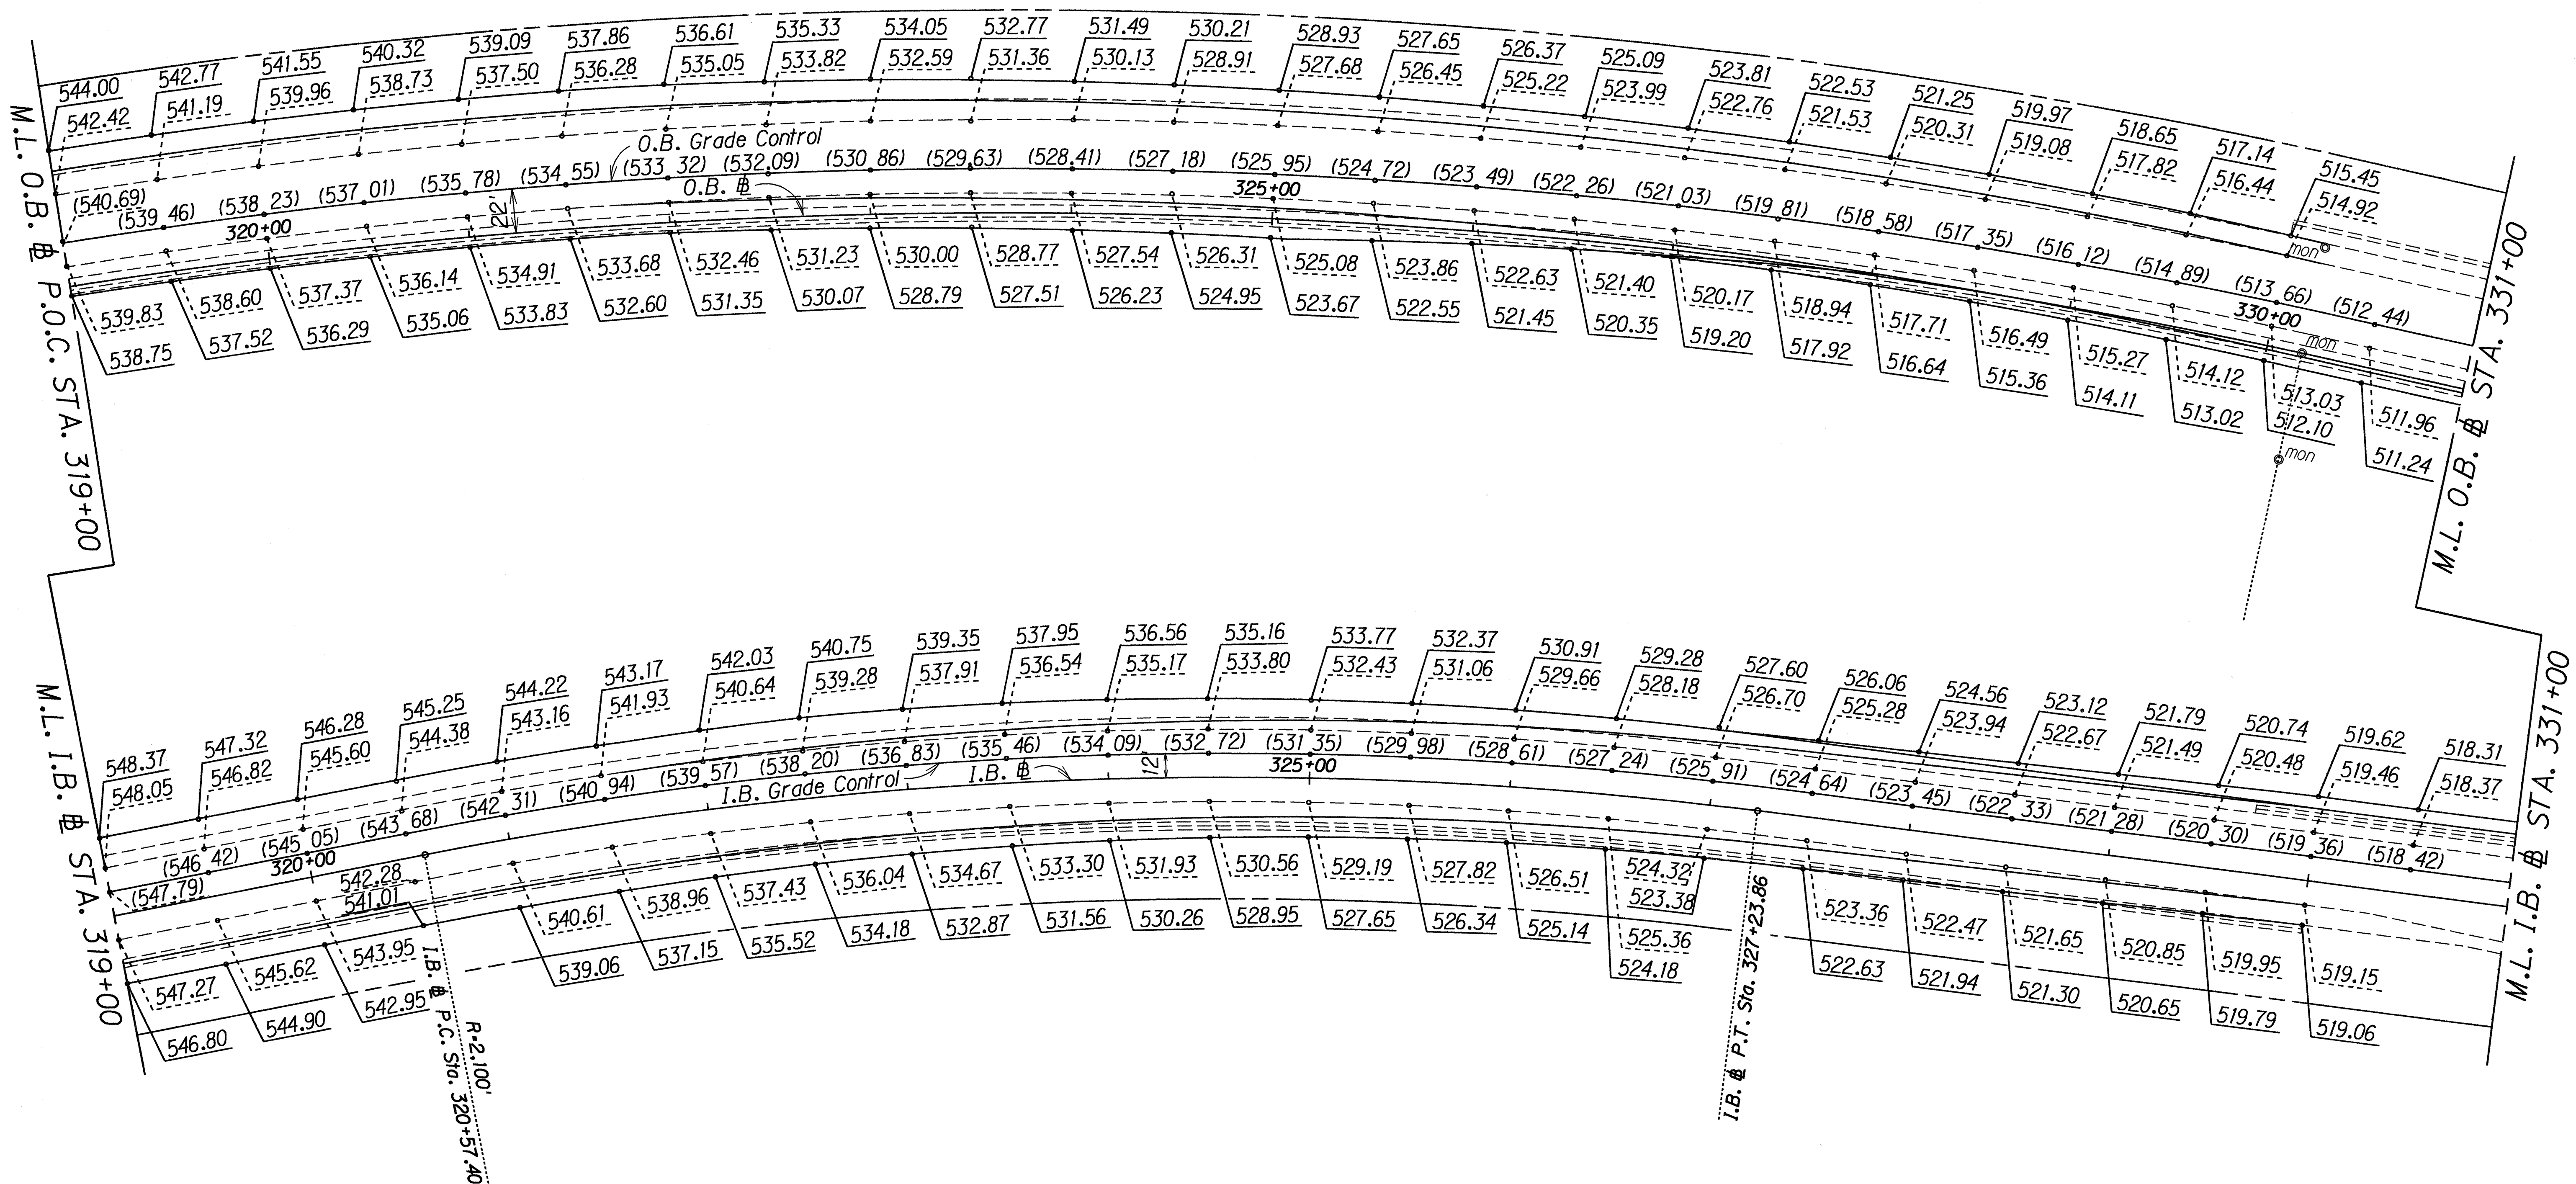

DATE	
DESIGNED BY	
TRACED BY	
NOTE BOOK	
QUANTITIES BY	
CHECKED BY	

STATE OF HAWAII
DEPARTMENT OF TRANSPORTATION
HIGHWAYS DIVISION

PAVEMENT GRADE PLAN


INTERSTATE RTE. H-2, HOV LANES, PH. II
Millikan Interchange to Waipio Interchange
F.A.T. PROJECT NO. IR-H2-1(27)

Scale: 1" = 40' Date: April 11, 1992

SHEET No. 12 OF 18 SHEETS

FED. ROAD DIST. NO.	STATE	FED. AID PROJ. NO.	FISCAL YEAR	SHEET NO.	TOTAL SHEETS
HAWAII	HAW.	IR-H2-1(27)	1992	58	223

TRUE NORTH
SCALE: 1" = 40'

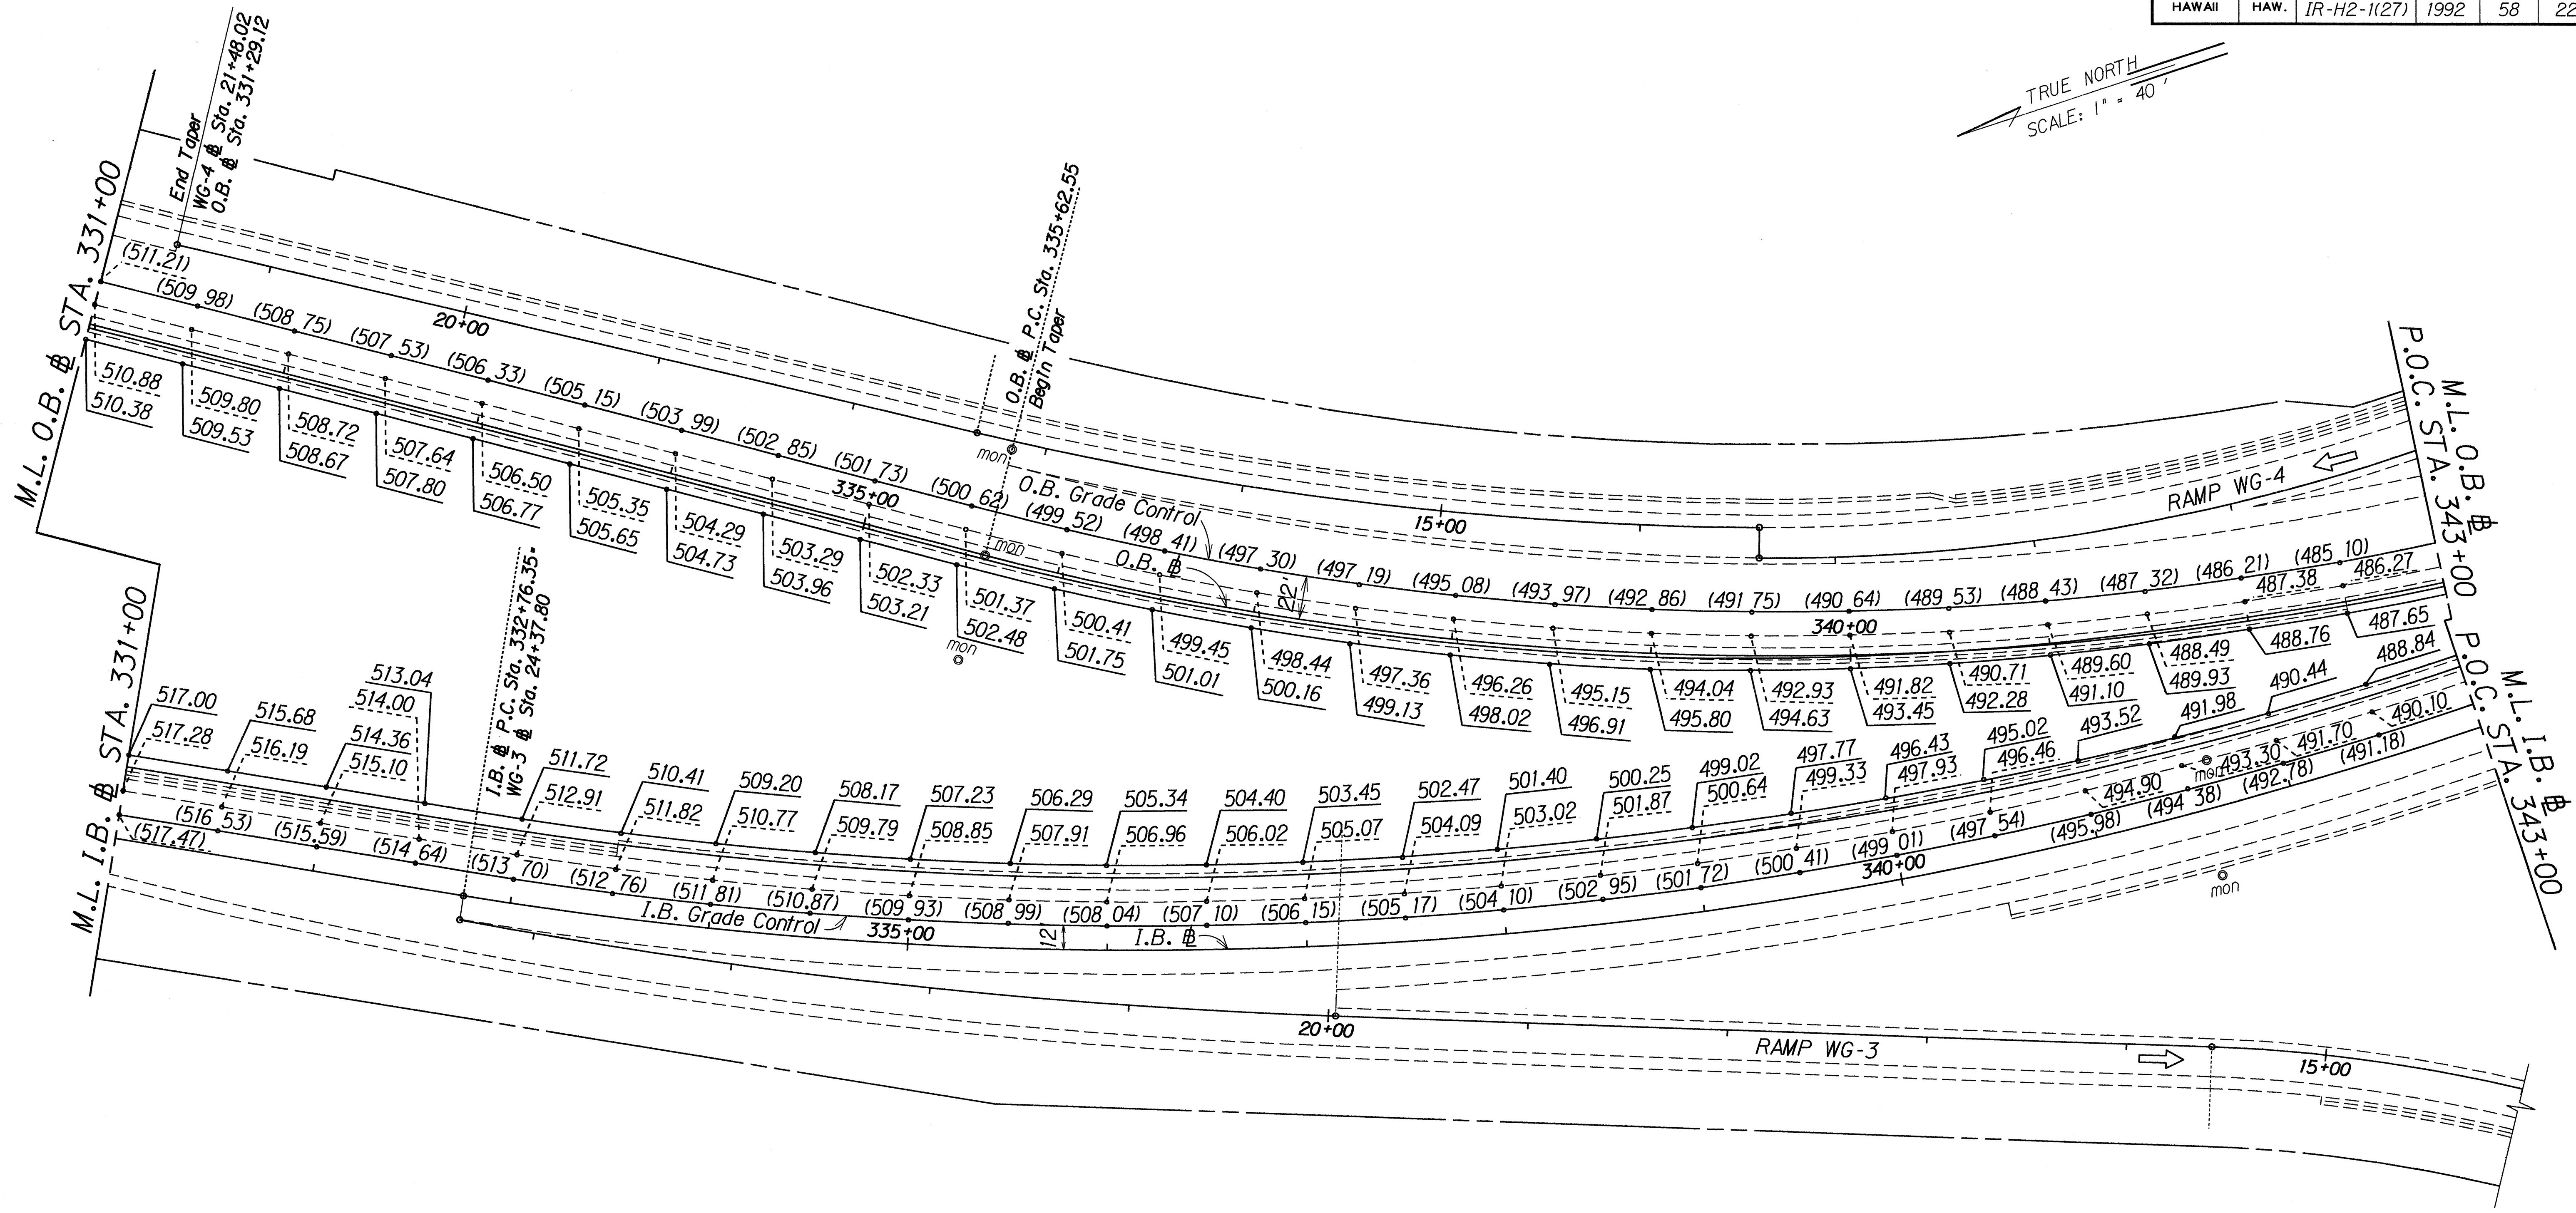

SURVEY PLOTTED BY	DATE
DRAWN BY	
DESIGNED BY	
QUANTITIES BY	
CHECKED BY	

STATE OF HAWAII
DEPARTMENT OF TRANSPORTATION
HIGHWAYS DIVISION

PAVEMENT GRADE PLAN


INTERSTATE RTE. H-2, HOV LANES, PH. II
Miliiani Interchange to Waipio Interchange
F.A.I. PROJECT NO. IR-H2-1(27)

Scale: 1" = 40' Date: April 11, 1992

SHEET No. 13 OF 18 SHEETS

FED. ROAD DIST. NO.	STATE	FED. AID PROJ. NO.	FISCAL YEAR	SHEET NO.	TOTAL SHEETS
HAWAII	HAW.	IR-H2-1(27)	1992	59	223

ORIGINAL PLAN	SURVEY PLOTTED BY	DATE
NOTE BOOK	DESIGNED BY	
N-11026(15.50)	CHECKED BY	

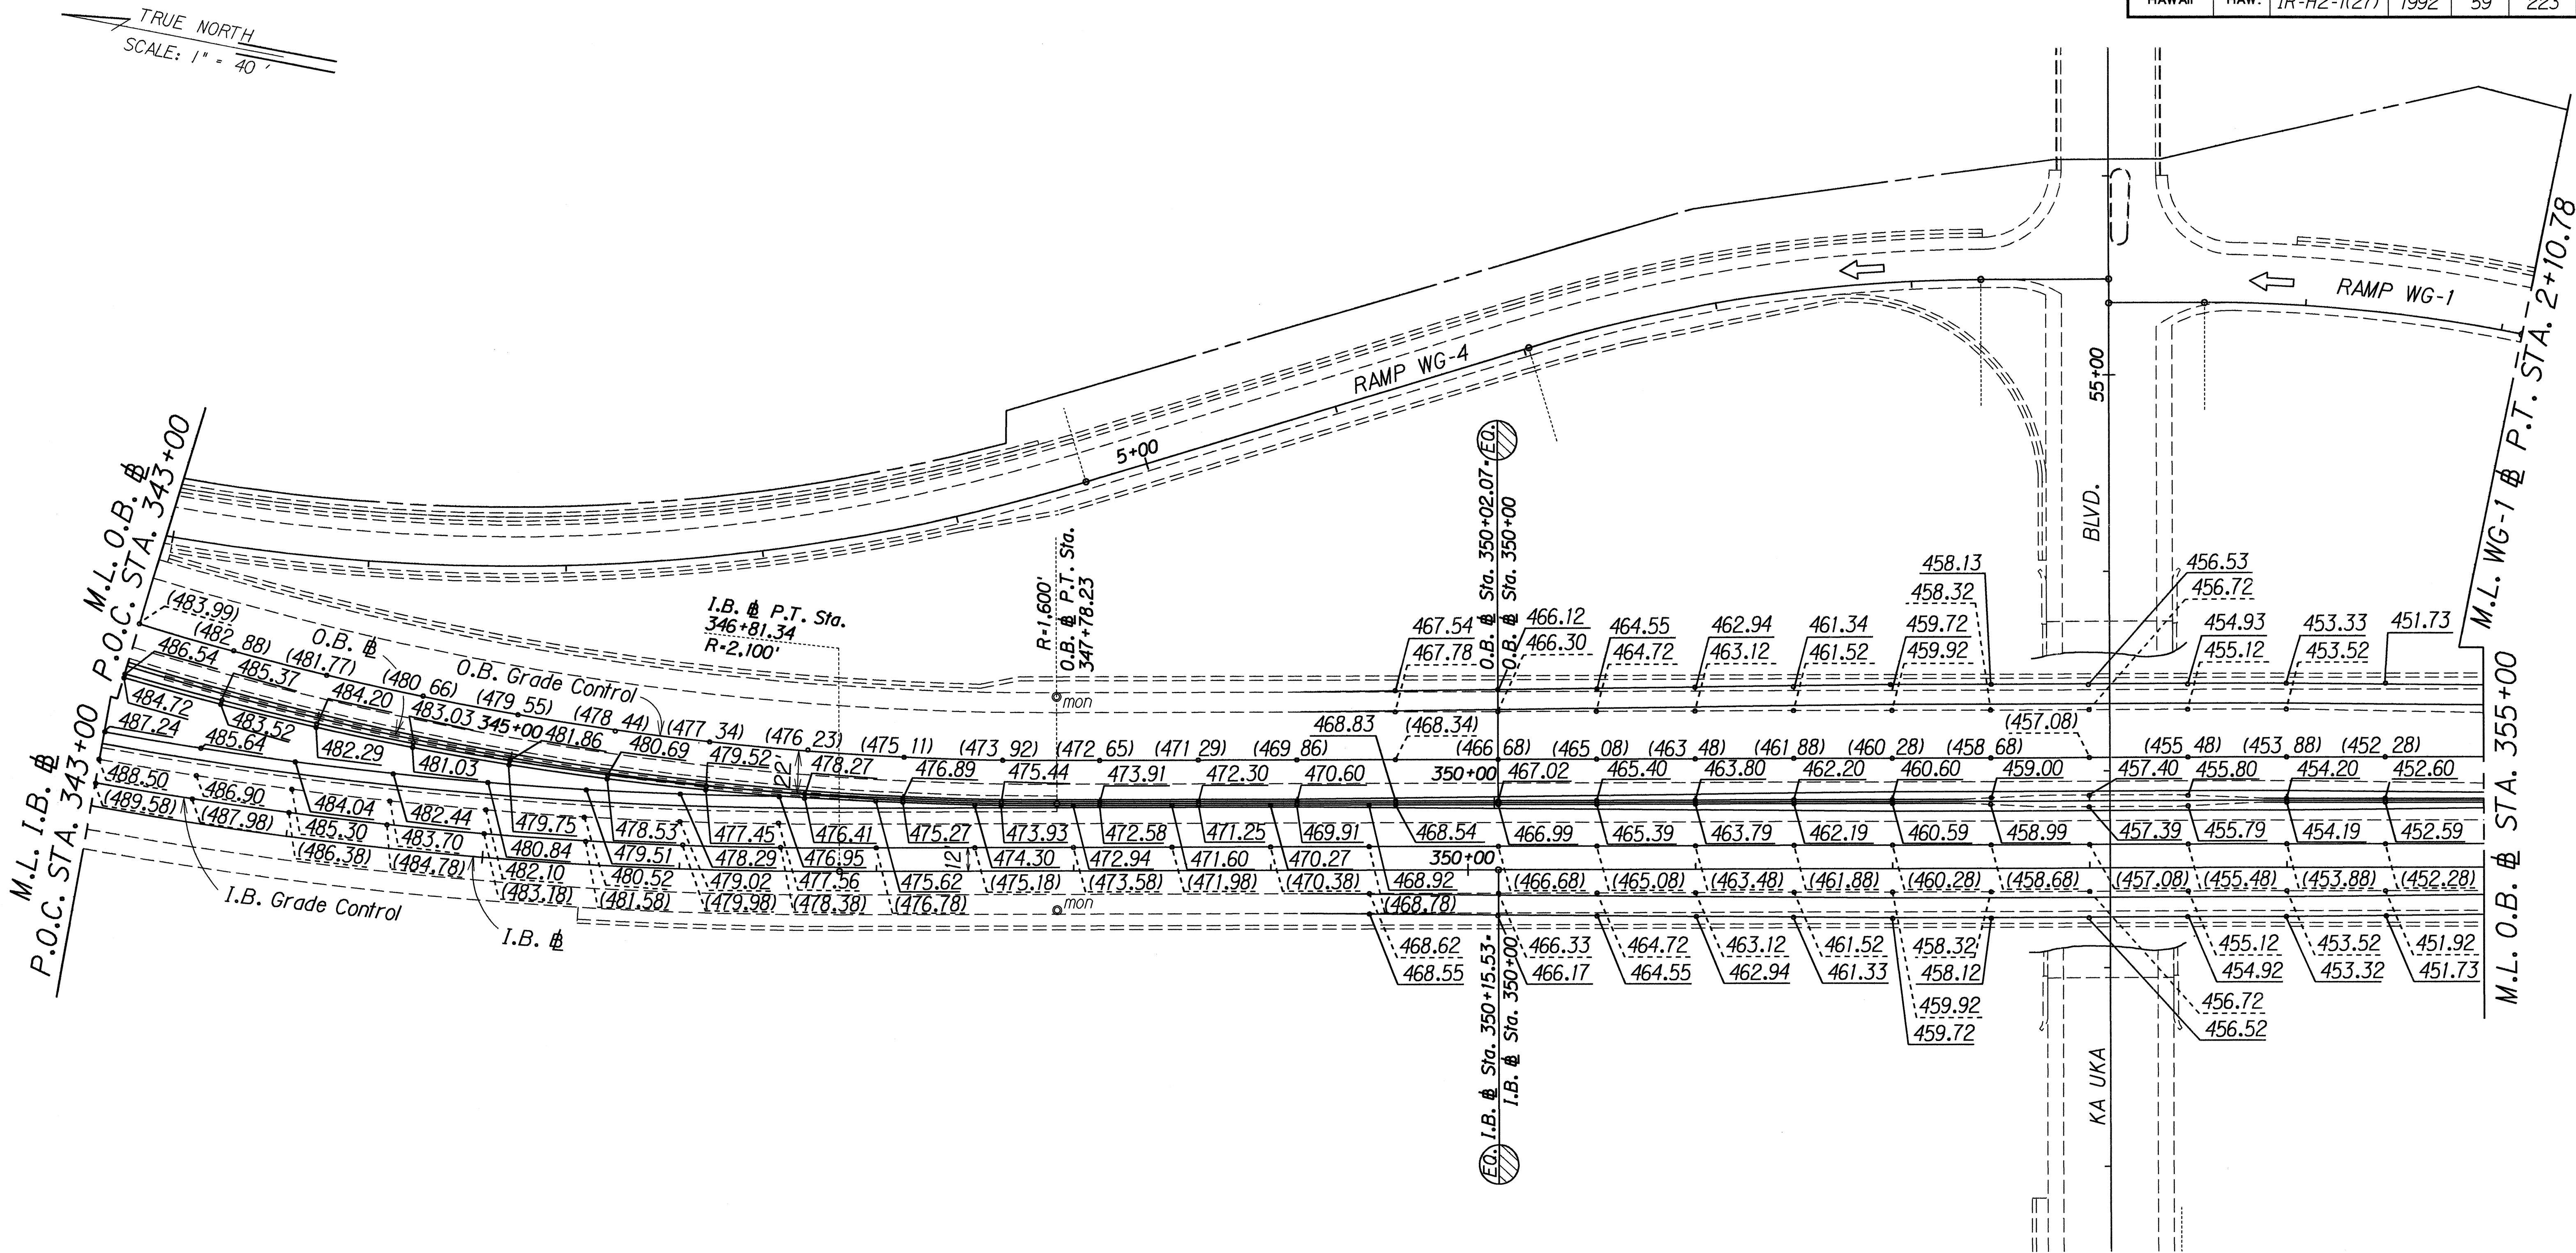

STATE OF HAWAII
DEPARTMENT OF TRANSPORTATION
HIGHWAYS DIVISION

PAVEMENT GRADE PLAN


INTERSTATE RTE. H-2, HOV LANES, PH. II
Miliiani Interchange to Waipio Interchange
F.A.I. PROJECT NO. IR-H2-1(27)

Scale: 1" = 40' Date: April 11, 1992

SHEET No. 14 OF 18 SHEETS

FED. ROAD DIST. NO.	STATE	FED. AID PROJ. NO.	FISCAL YEAR	SHEET NO.	TOTAL SHEETS
HAWAII	HAW.	IR-H2-1(27)	1992	60	223

TRUE NORTH
SCALE: 1" = 40'

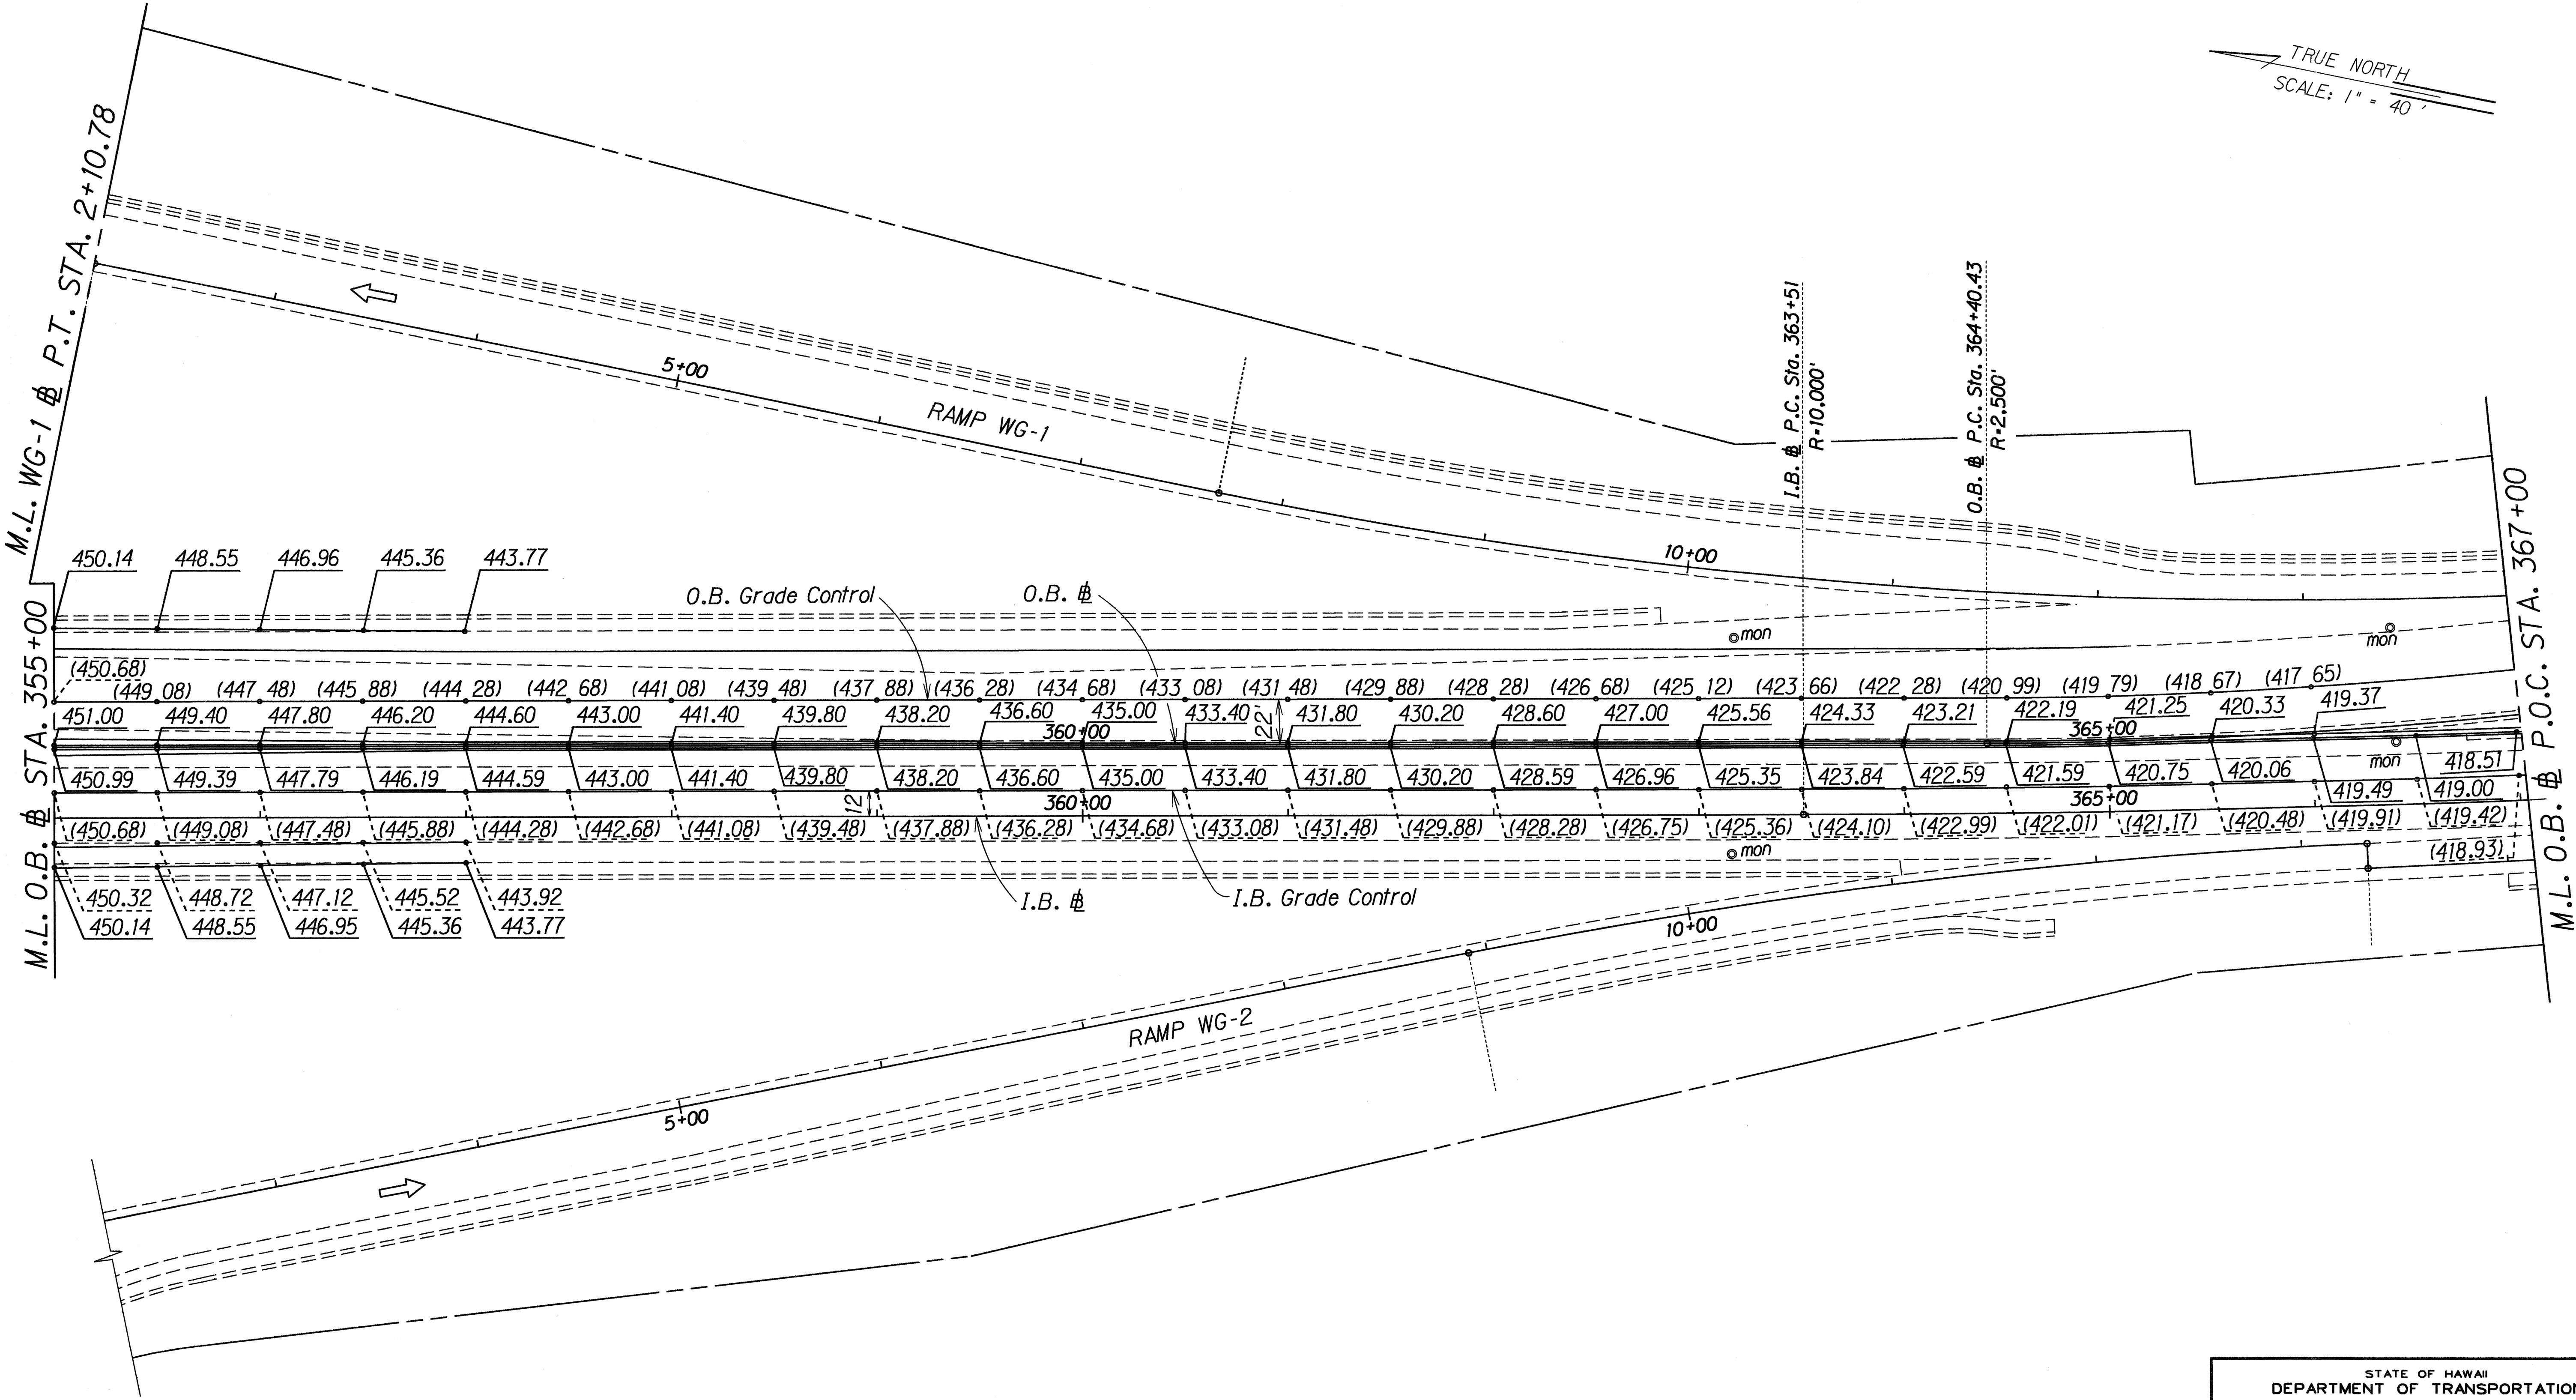

ORIGINAL PLAN	SURVEY PLOTTED BY	DATE
NOTE BOOK	DRAWN BY	
	DESIGNED BY	
	QUANTITIES BY	
	CHECKED BY	

STATE OF HAWAII
DEPARTMENT OF TRANSPORTATION
HIGHWAYS DIVISION

PAVEMENT GRADE PLAN


INTERSTATE RTE. H-2, HOV LANES, PH. II
Milioli Interchange to Waipio Interchange
F.A.I. PROJECT NO. IR-H2-1(27)

Scale: 1" = 40'
Date: Apr 11, 1992

SHEET No. 15 OF 18 SHEETS

FED. ROAD DIST. NO.	STATE	FED. AID PROJ. NO.	FISCAL YEAR	SHEET NO.	TOTAL SHEETS
HAWAII	HAW.	IR-H2-1(27)	1992	61	223

TRUE NORTH
SCALE: 1" = 40'

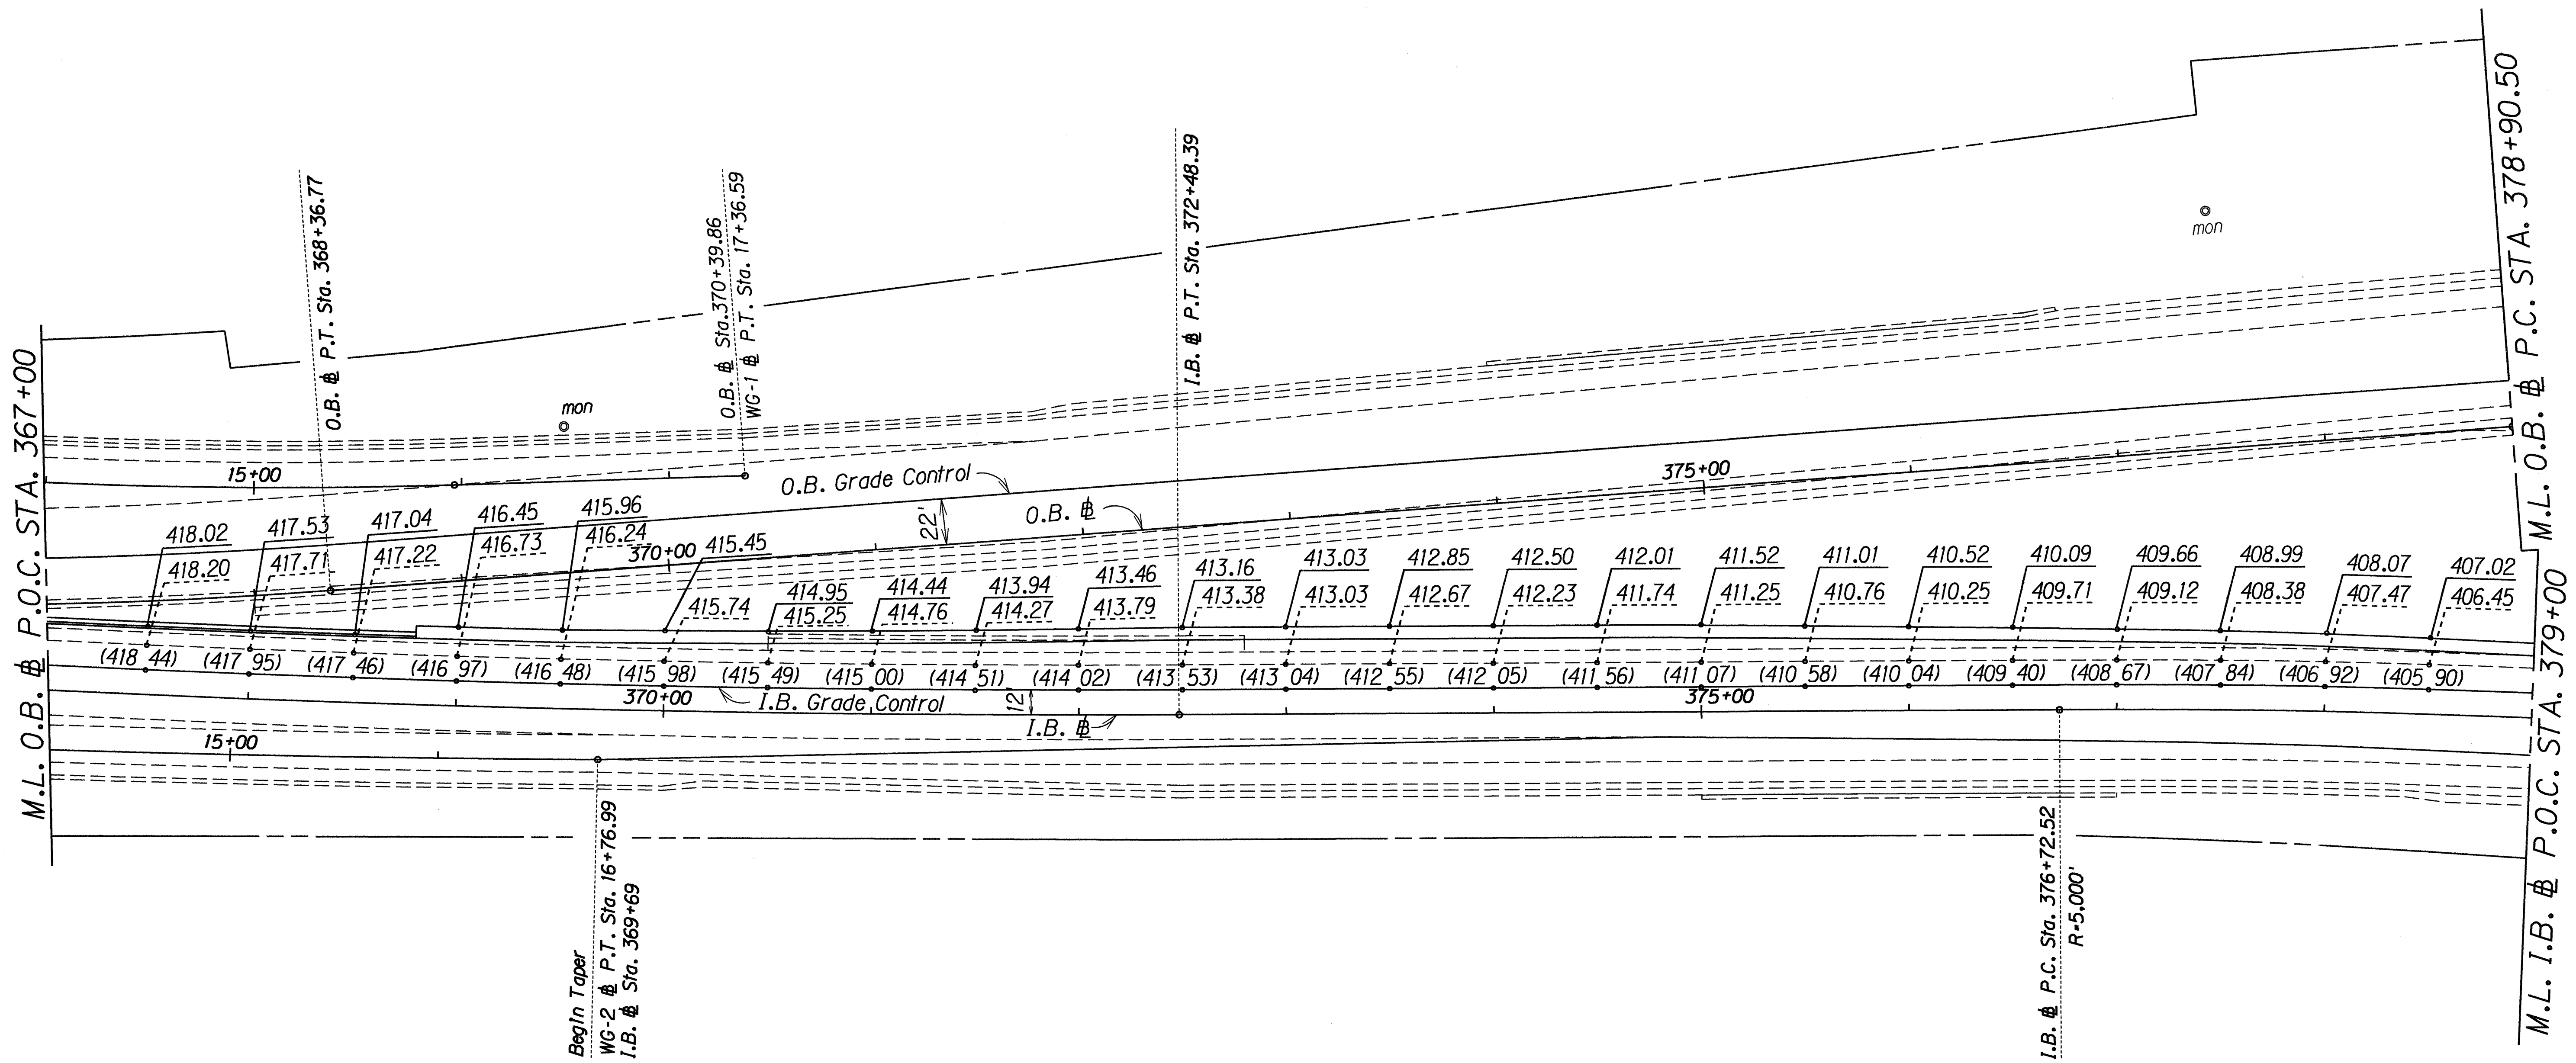

ORIGINAL PLAN	SURVEY PLOTTED BY	DATE
NOTE BOOK	DESIGNED BY	
QUANTITIES BY	CHECKED BY	
N. 1/12/92/15/92		

STATE OF HAWAII
DEPARTMENT OF TRANSPORTATION
HIGHWAYS DIVISION

PAVEMENT GRADE PLAN


INTERSTATE RTE. H-2, HOV LANES, PH. II
Million Interchange to Waipio Interchange
F.A.I. PROJECT NO. IR-H2-1(27)

Scale: 1" = 40' Date: Apr 11, 1992

SHEET No. 16 OF 18 SHEETS

FED. ROAD DIST. NO.	STATE	FED. AID PROJ. NO.	FISCAL YEAR	SHEET NO.	TOTAL SHEETS
HAWAII	HAW.	IR-H2-1(27)	1992	62	223

TRUE NORTH
SCALE: 1" = 40'

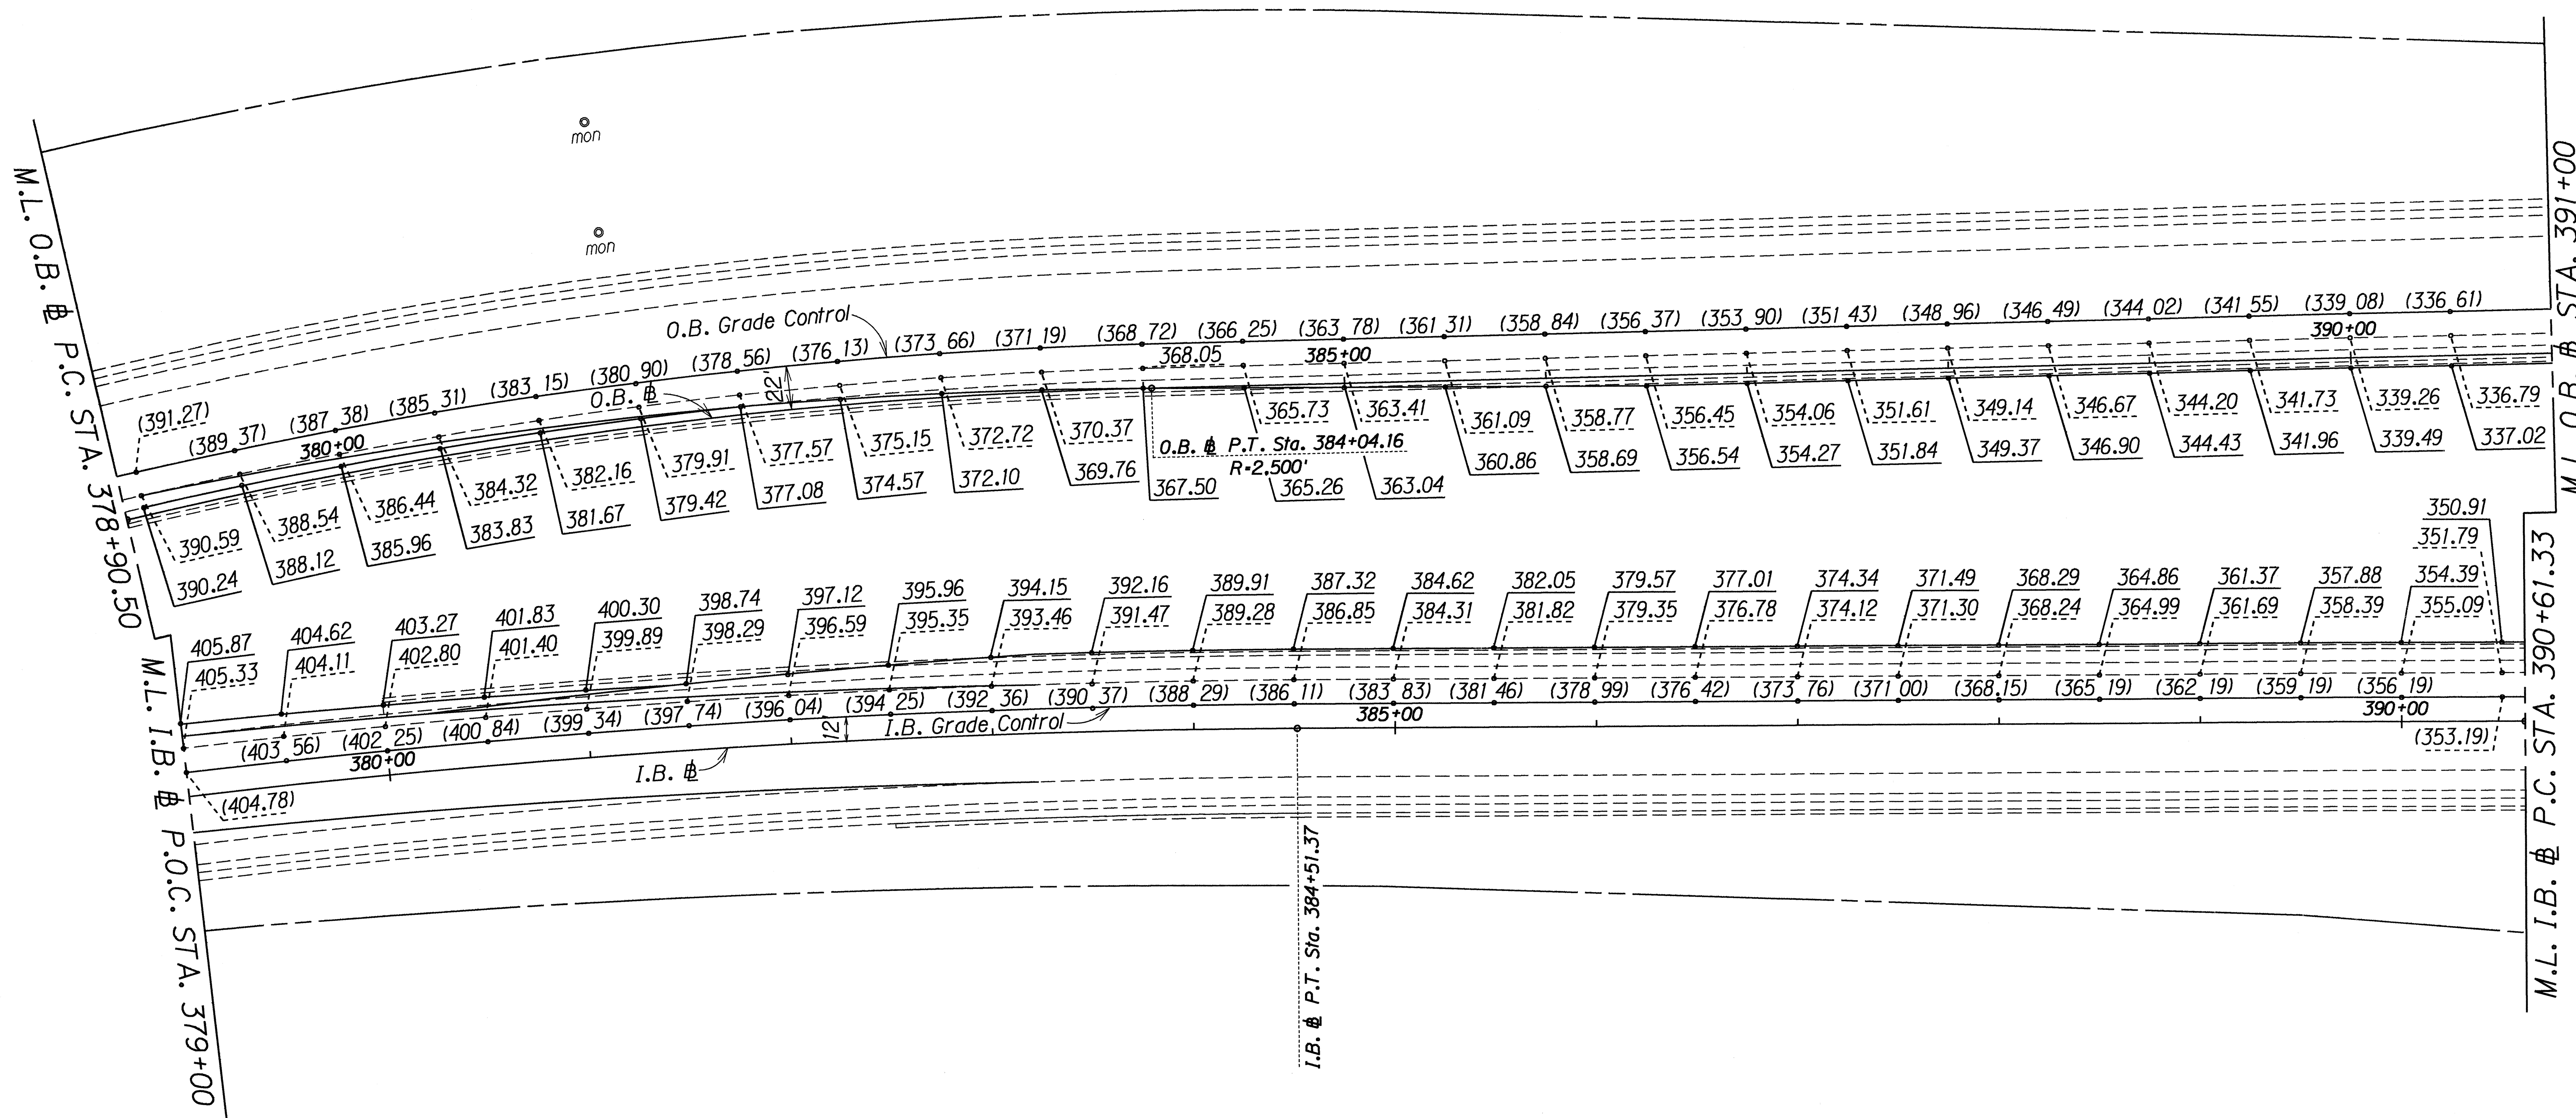

ORIGINAL PLAN	DATE
DESIGNED BY	
TRACED BY	
NOTE BOOK	
DESIGNED BY	
QUANTITIES BY	
CHECKED BY	

STATE OF HAWAII
DEPARTMENT OF TRANSPORTATION
HIGHWAYS DIVISION

PAVEMENT GRADE PLAN


INTERSTATE RTE. H-2, HOV LANES, PH. II
Miliiani Interchange to Waipio Interchange
F.A.I. PROJECT NO. IR-H2-1(27)

Scale: 1" = 40' Date: Apr 11, 1992

SHEET No. 17 OF 18 SHEETS

FED. ROAD DIST. NO.	STATE	FED. AID PROJ. NO.	FISCAL YEAR	SHEET NO.	TOTAL SHEETS
HAWAII	HAW.	IR-H2-1(27)	1992	63	223

TRUE NORTH
SCALE: 1" = 40'

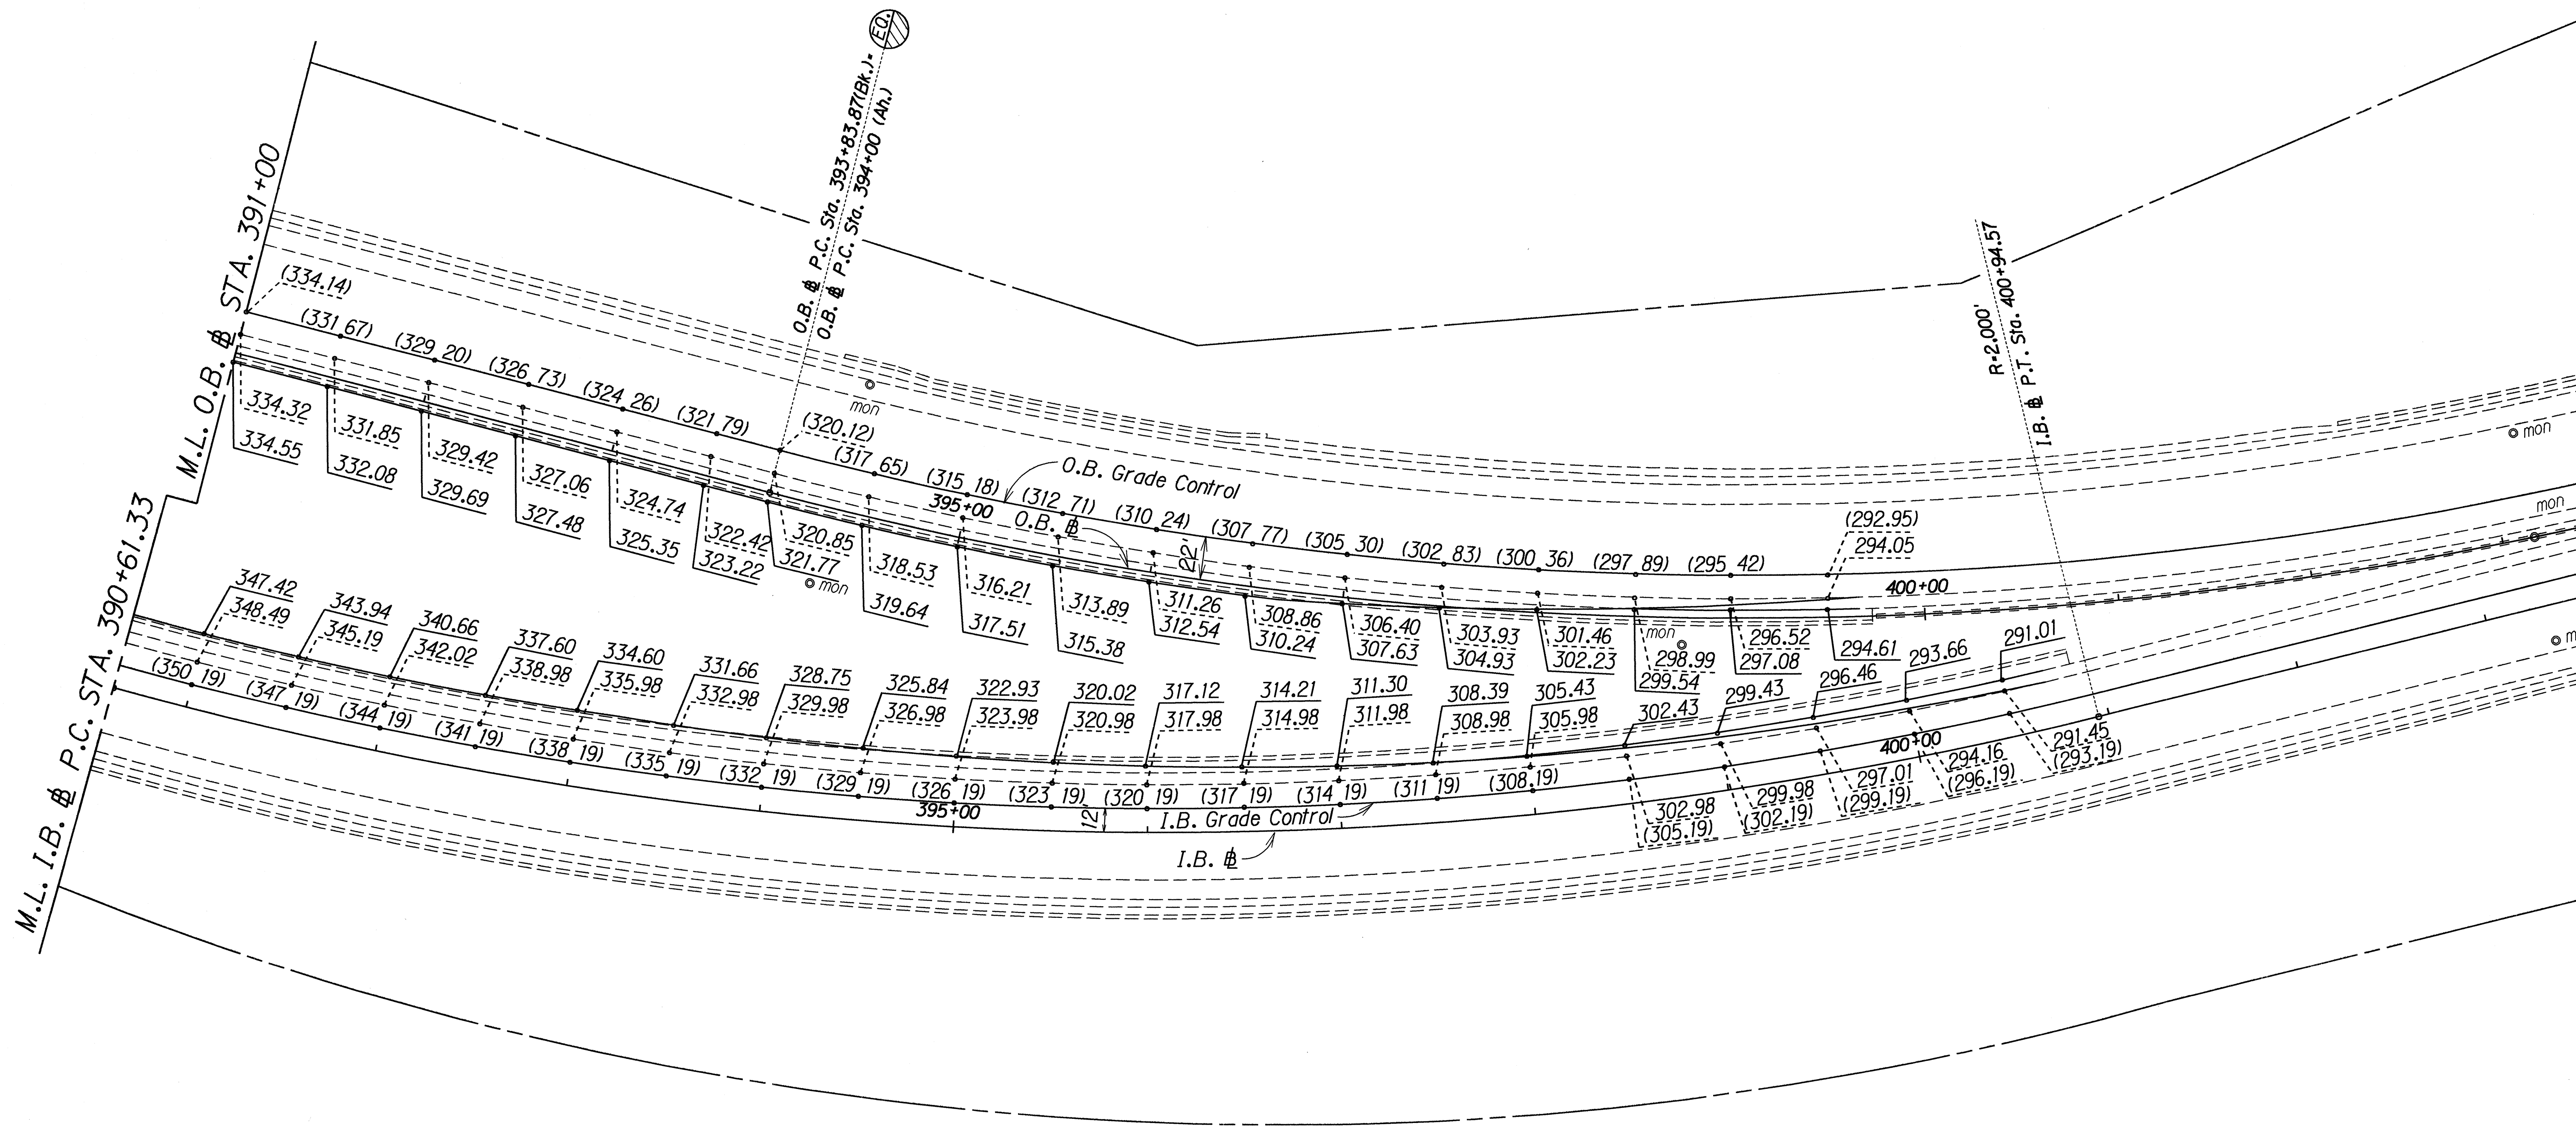

ORIGINAL PLAN	DATE
DESIGNED BY	
CHECKED BY	
DATE	

STATE OF HAWAII
DEPARTMENT OF TRANSPORTATION
HIGHWAYS DIVISION

PAVEMENT GRADE PLAN

INTERSTATE RTE. H-2, HOV LANES, PH. II
Mililani Interchange to Waipio Interchange
F.A.I. PROJECT NO. IR-H2-1(27)

Scale: 1" = 40' Date: Apr 11, 1992

SHEET No. 18 OF 18 SHEETS