




FED. ROAD DIST. NO.	STATE	FED. AID PROJ. NO.	FISCAL YEAR	SHEET NO.	TOTAL SHEETS
HAWAII	HAW.	IM-H2-1(29)	1997	19	129

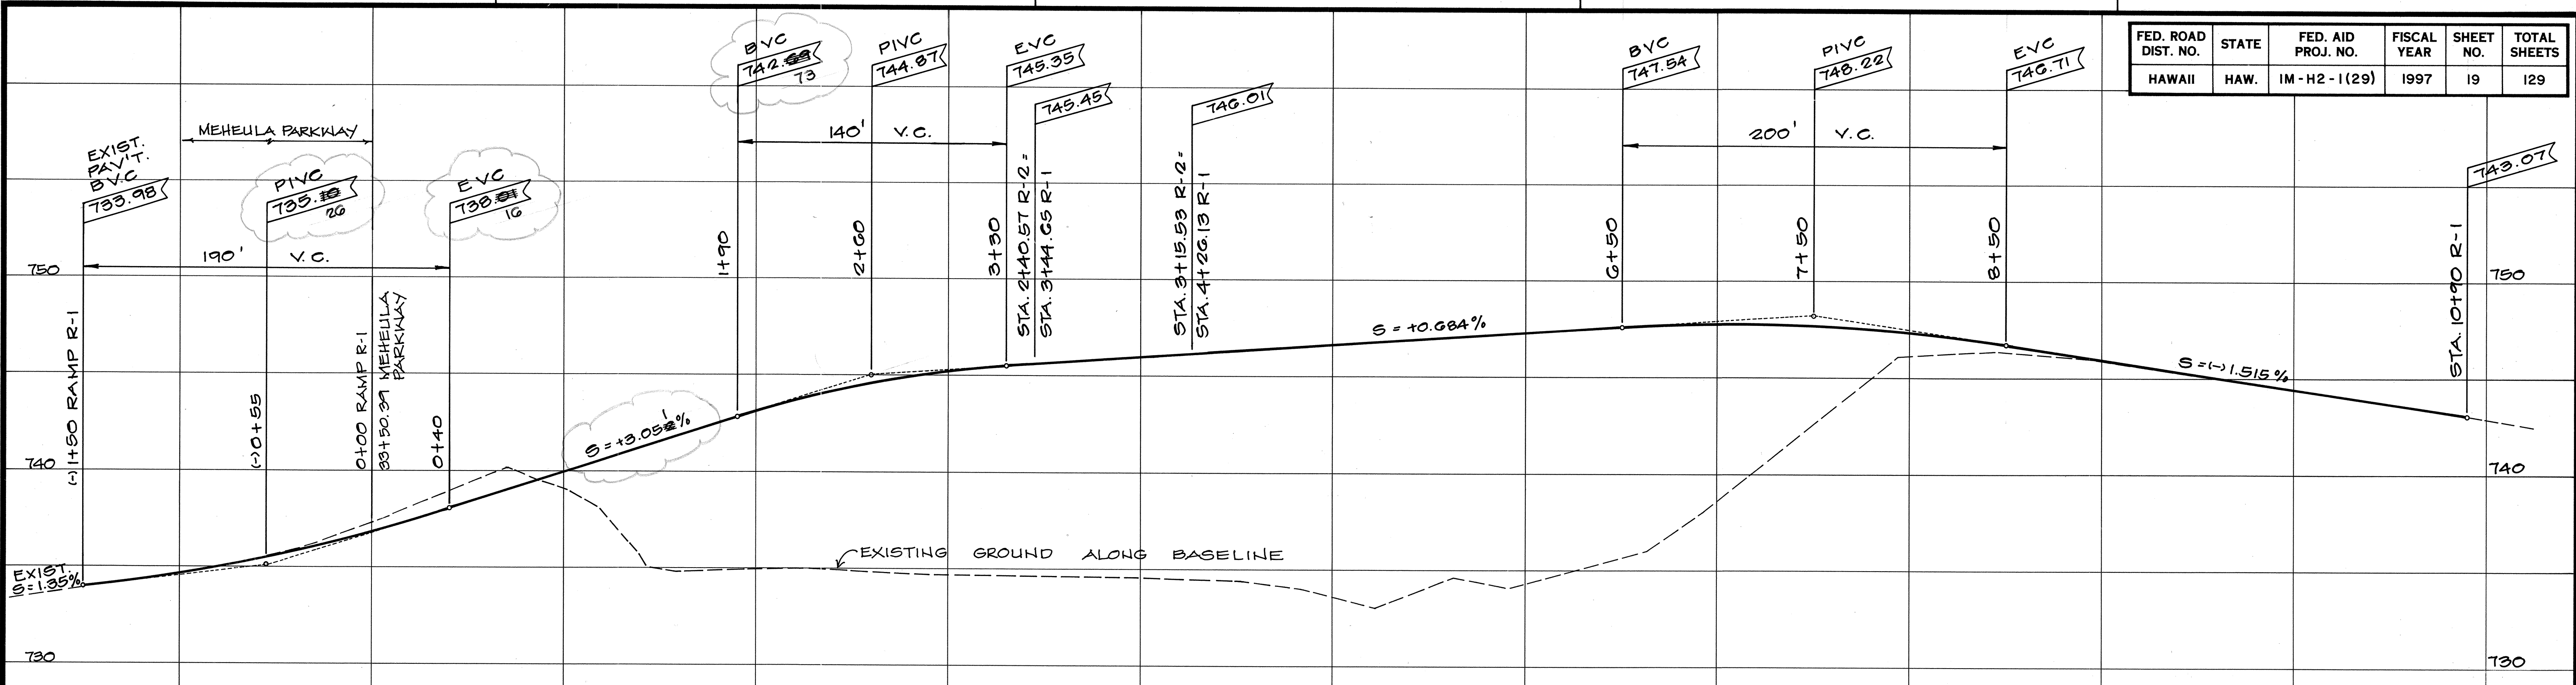

PROFILE - RAMP R-1
 SCALE: HORIZ. 1" = 40'
 VERT. 1" = 4'

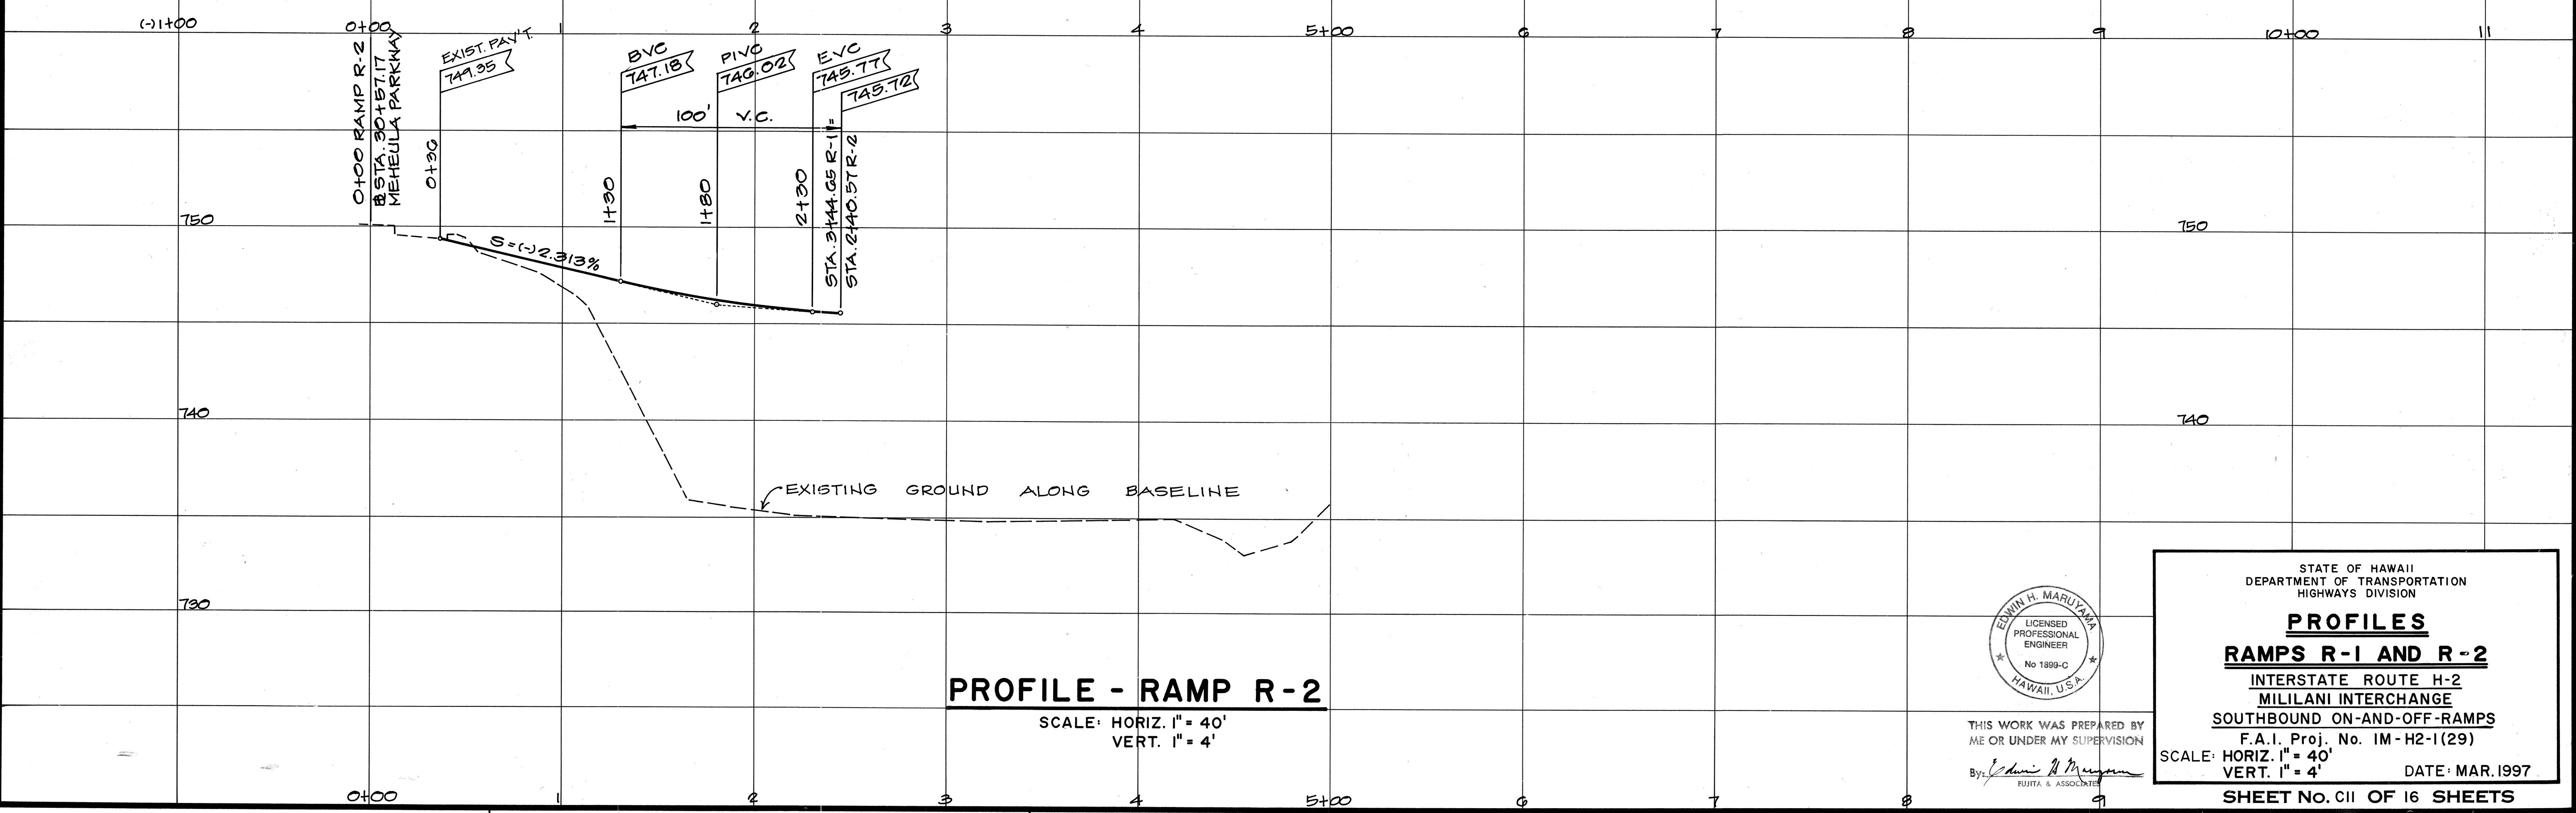

PROFILE - RAMP R-2
 SCALE: HORIZ. 1" = 40'
 VERT. 1" = 4'

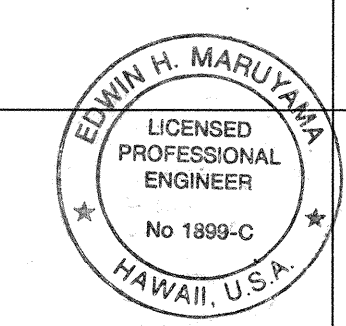

THIS WORK WAS PREPARED BY
 ME OR UNDER MY SUPERVISION
 By: *Edwin H. Maruyama*
 FUJITA & ASSOCIATES


STATE OF HAWAII
 DEPARTMENT OF TRANSPORTATION
 HIGHWAYS DIVISION

PROFILES
RAMPS R-1 AND R-2
 INTERSTATE ROUTE H-2
 MILILANI INTERCHANGE
 SOUTHBOUND ON-AND-OFF-RAMPS
 F.A.I. Proj. No. IM-H2-1(29)
 SCALE: HORIZ. 1" = 40'
 VERT. 1" = 4' DATE: MAR. 1997

SHEET No. CII OF 16 SHEETS


ORIGINAL PLAN	DATE
DESIGNED BY	
NOTED BY	
CHECKED BY	

FED. ROAD DIST. NO.	STATE	FED. AID PROJ. NO.	FISCAL YEAR	SHEET NO.	TOTAL SHEETS
HAWAII	HAW.	IM-H2-1(29)	1997	20	129

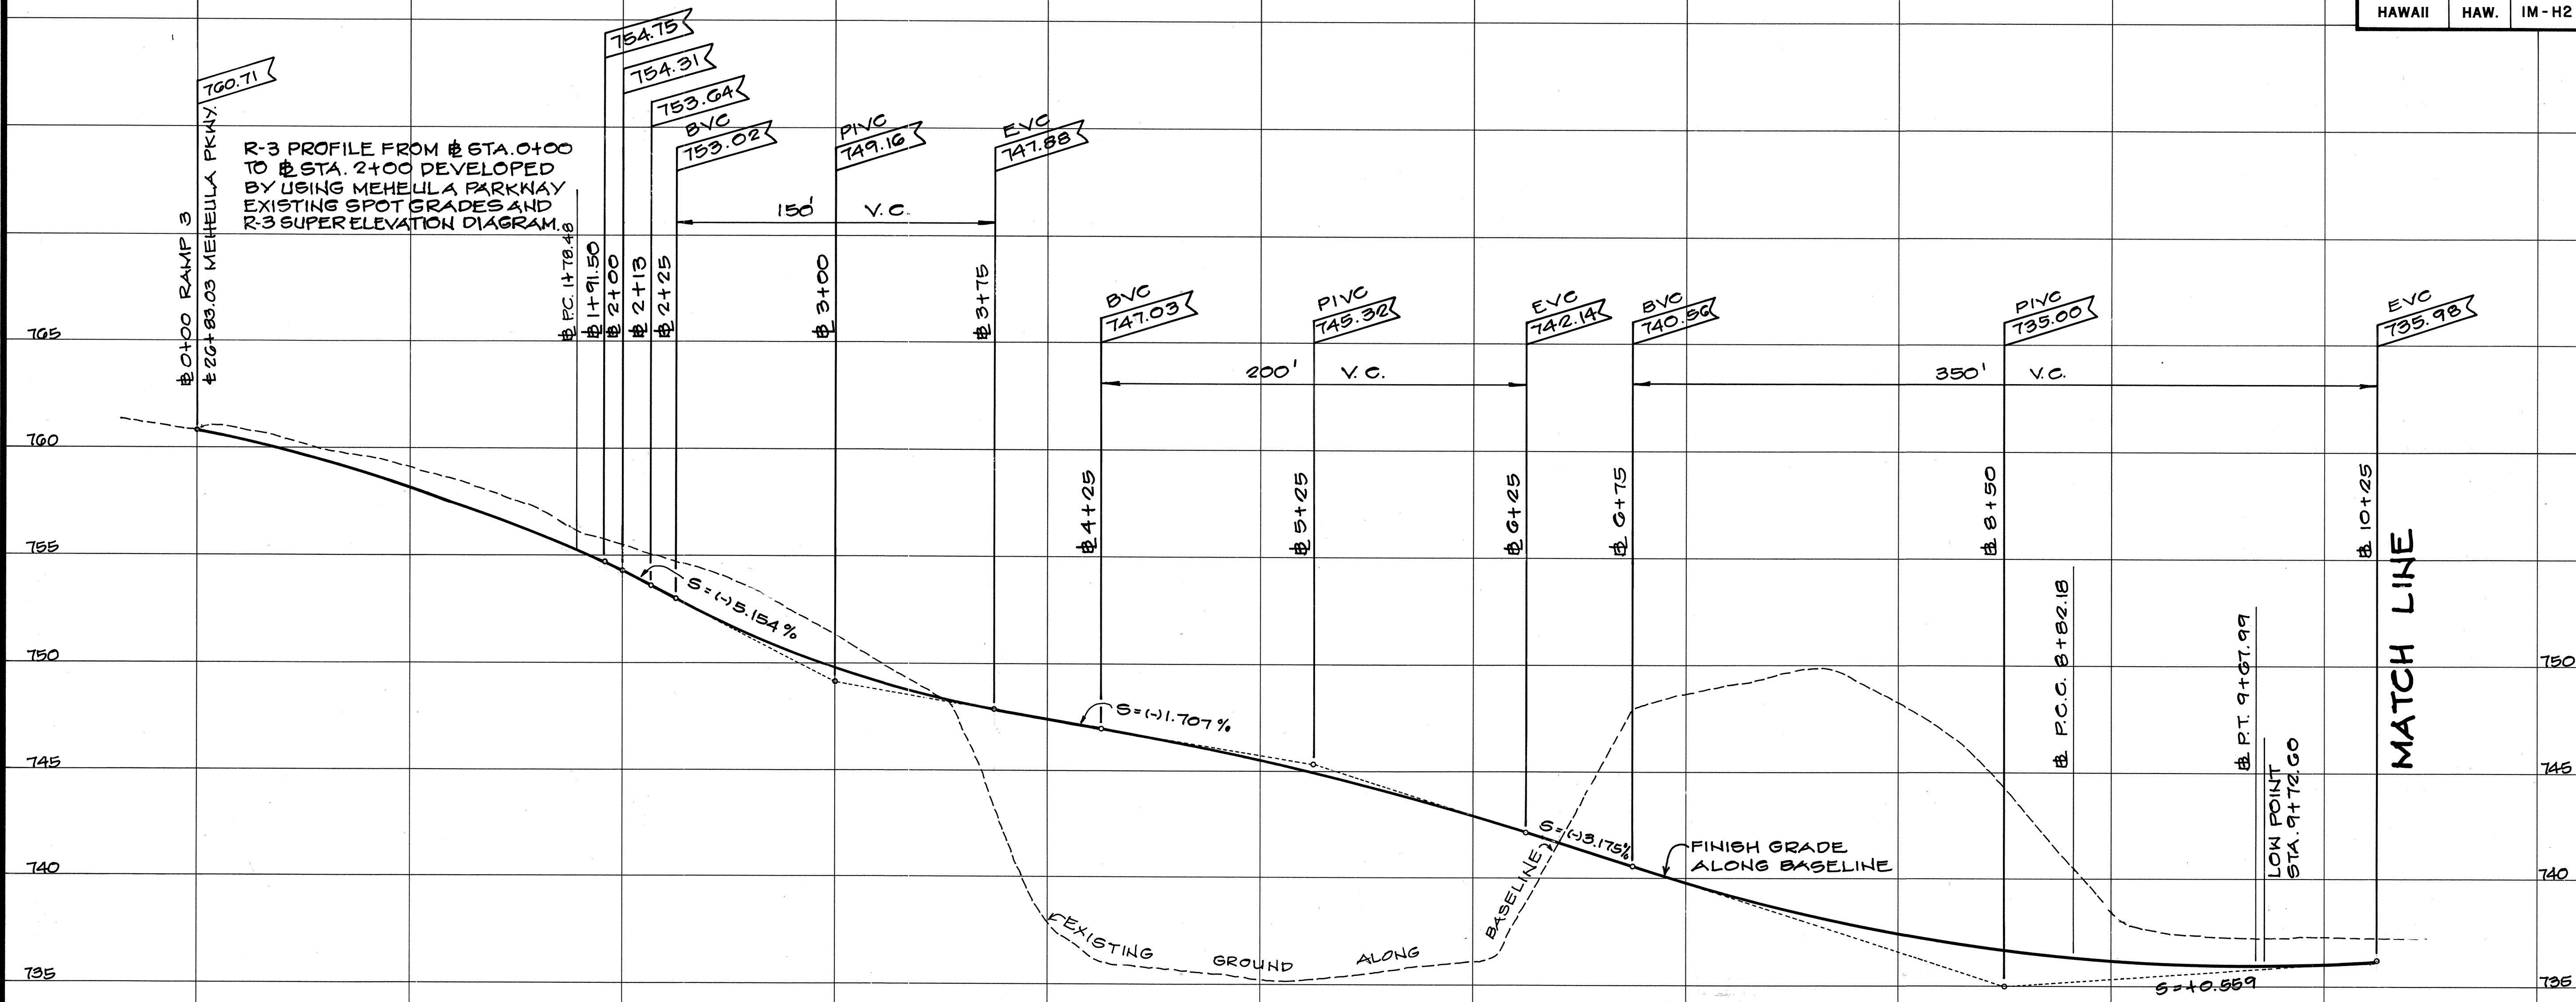


PROFILE - RAMP 3

SCALE: HORIZ. 1" = 40'
VERT. 1" = 4'

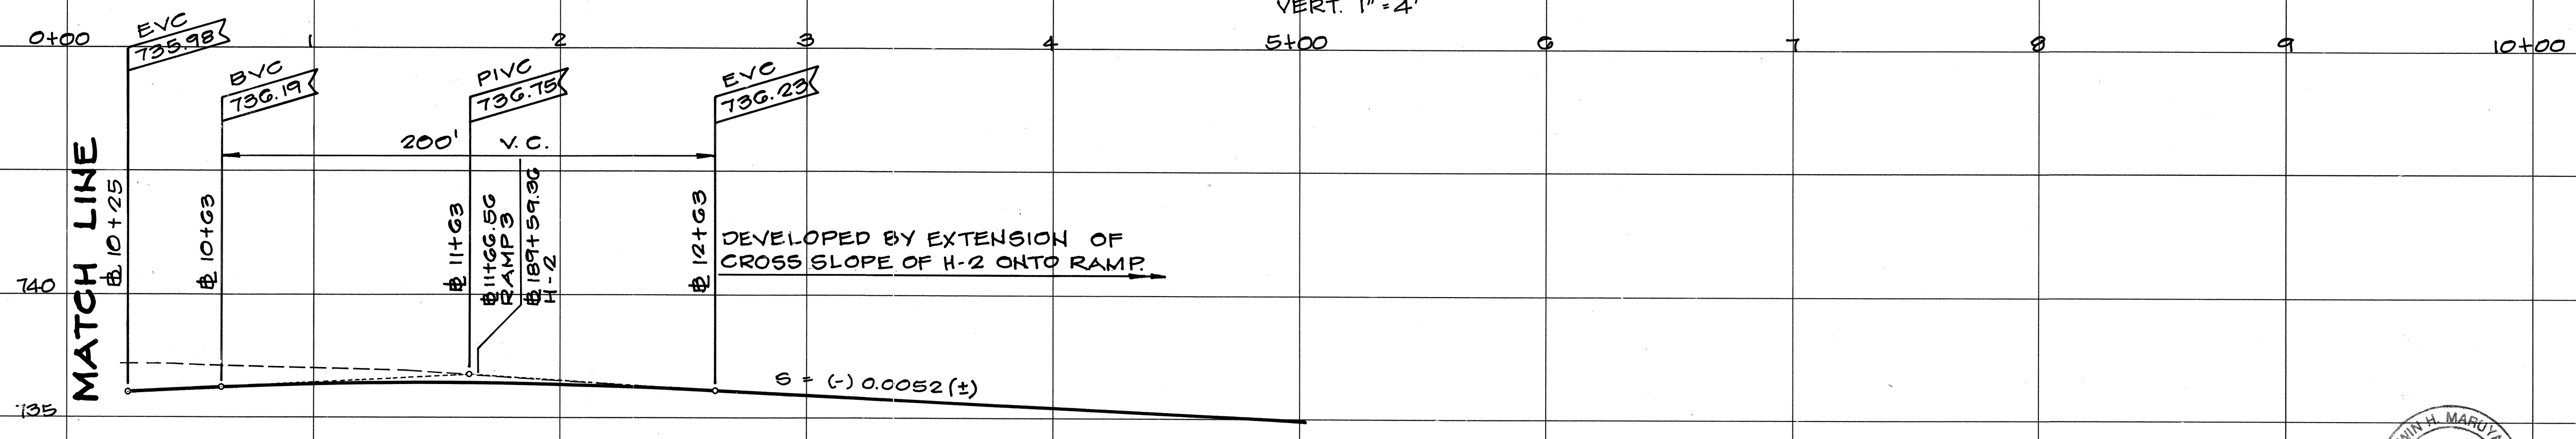

PROFILE - RAMP 3 (CONT.)

SCALE: HORIZ. 1" = 40'
VERT. 1" = 4'

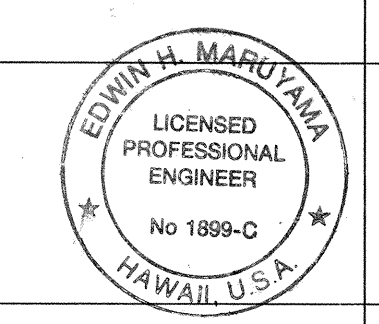

THIS WORK WAS PREPARED BY
ME OR UNDER MY SUPERVISION
By: *Edwin H. Maruyama*
Fujita & Associates

STATE OF HAWAII
DEPARTMENT OF TRANSPORTATION
HIGHWAYS DIVISION

**PROFILE
RAMP R-3**

INTERSTATE ROUTE H-2
MILILANI INTERCHANGE
SOUTHBOUND ON-AND-OFF-RAMPS

F.A.I. Proj. No., IM-H2-1(29)
HORIZ. 1" = 40'
SCALE: VERT. 1" = 4'

DATE: MAR. 1997

SHEET No. 012 OF 16 SHEETS

SURVEY PLOTTED BY	DATE
DESIGNED BY	
TRACED BY	
NOTED BY	
QUANTITIES BY	
CHECKED BY	
NO.	