
FED. ROAD DIST. NO.	STATE	FED. AID PROJ. NO.	FISCAL YEAR	SHEET NO.	TOTAL SHEETS	
HAWAII	HAW.	BR-H2-1(32)	2004	16	32	

SHEET	DESCRIPTION				
NO.	<u>DESCRIPTION</u>				
<i>S0.1</i>	INDEX TO STRUCTURAL DRAWINGS AND ESTIMATED QUANTITIES				
S0.2	BRIDGE GENERAL NOTES				
S0.3	WATER POLLUTION AND EROSION CONTROL NOTES				
S0.4	SYMBOLS AND ABBREVIATIONS				
S1.1	MEHEULA PARKWAY BRIDGE — BRIDGE PLAN AND LONGITUDINAL SECTION				
<i>S1.2</i>	MEHEULA PARKWAY BRIDGE - NORMAL DECK SECTION,				
<i>S1.3</i>	MEHEULA PARKWAY BRIDGE - PIER ELEVATION				
<i>S1.4</i>	MEHEULA PARKWAY BRIDGE - TYPICAL ABUTMENT WALL SECTION				
<i>S1.5</i>	MEHEULA PARKWAY BRIDGE — ELEVATION DOWEL LOCATION AT ABUTMENT NO. 1				
<i>S1.6</i>	MEHEULA PARKWAY BRIDGE — ELEVATION DOWEL LOCATION AT ABUTMENT NO. 2				
<i>S2.1</i>	PINEAPPLE RD. BRIDGE — BRIDGE PLAN AND LONGITUDINAL SECTION				
<i>S2.2</i>	PINEAPPLE RD. BRIDGE — ABUTMENT NOS. 1 AND 2 PLAN AND SECTION				
S2.3	PINEAPPLE RD. BRIDGE - RETAINING WALL NO. 1 PLAN AND ELEVATION				
<i>S2.4</i>	PINEAPPLE RD. BRIDGE — RETAINING WALL NO. 2 PLAN AND ELEVATION				
<i>S2.5</i>	PINEAPPLE RD. BRIDGE — ABUTMENT AND RETAINING WALL SECTIONS AND DETAIL				
<i>S2.6</i>	PINEAPPLE RD. BRIDGE — TIEBACK ANCHOR DETAIL				
S2.7	PINEAPPLE RD. BRIDGE — STRUCTURAL EXCAVATION AND BACKFILL PAY LIMITS				

ITEM NO.	/TEM	QUANTITY	UNI
206.6001	Structure Excavation for Abutments (Pineapple Road Bridge)	25	CY
206.6002	Structure Excavation for Retaining Wall (Pineapple Road Bridge)	42	CY
206.7201	Structure Backfill for Abutments (Pineapple Road Bridge)	17	CY
206.7202	Structure Backfill for Retaining Wall (Pineapple Road Bridge)	21	CY
503.1080	Concrete for Abutment Walls (Meheula Parkway Bridge)	LS	LS
503.1081	Concrete for Abutment Walls (Pineapple Road Bridge)	LS	LS
503.1082	Concrete for Retaining Wall (Pineapple Road Bridge)	LS	LS
602.0090	Reinforcing Steel for Abutment Walls (Meheula Parkway Bridge)	LS	LS
602.0091	Reinforcing Steel for Abutment Walls (Pineapple Road Bridge)	LS	LS
602.0092	Reinforcing Steel for Retaining Wall (Pineapple Road Bridge)	LS	LS
655.1000	Drilling Holes and Installing Dowel Reinforcing Bars for Abutment Walls (Meheula Parkway Bridge)	LS	LS
655.1001	Drilling Holes and Installing Dowel Reinforcing Bars for Abutment Walls (Pineapple Road Bridge)	LS	LS
655.1002	Drilling Holes and Installing Dowel Reinforcing Bars for Retaining Wall (Pineapple Road Bridge)	LS	LS
681.1000	Pre-production Performance Tieback Anchor Testing (Pineapple Road Bridge)	LS	LS
681.1001	Furnishing Specialty Equipment (Pineapple Road Bridge)	LS	LS
681.1002	Tieback Anchors for Retaining Walls (Pineapple Road Bridge)	1080	LF

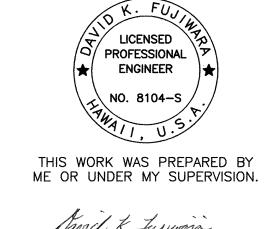

EXPIRATION DATE OF THE LICENSE

DEPARTMENT OF TRANSPORTATION
HIGHWAYS DIVISION

INDEX TO STRUCTURAL DRAWINGS AND ESTIMATED QUANTITIES

INTERSTATE ROUTE H-2 SEISMIC RETROFIT

MEHEULA PARKWAY

AND PINEAPPLE ROAD BRIDGES

PROJ. NO. BR-H2-1(32)

SCALE: NONE

DATE: DECEMBER 2003

SHEET No. SO.1 OF 18 SHEETS