



FED. ROAD DIST. NO.	STATE	PROJ. NO.	FISCAL YEAR	SHEET NO.	TOTAL SHEETS
HAWAII	HAW.	IM-H2-1(33)	2007	42	168

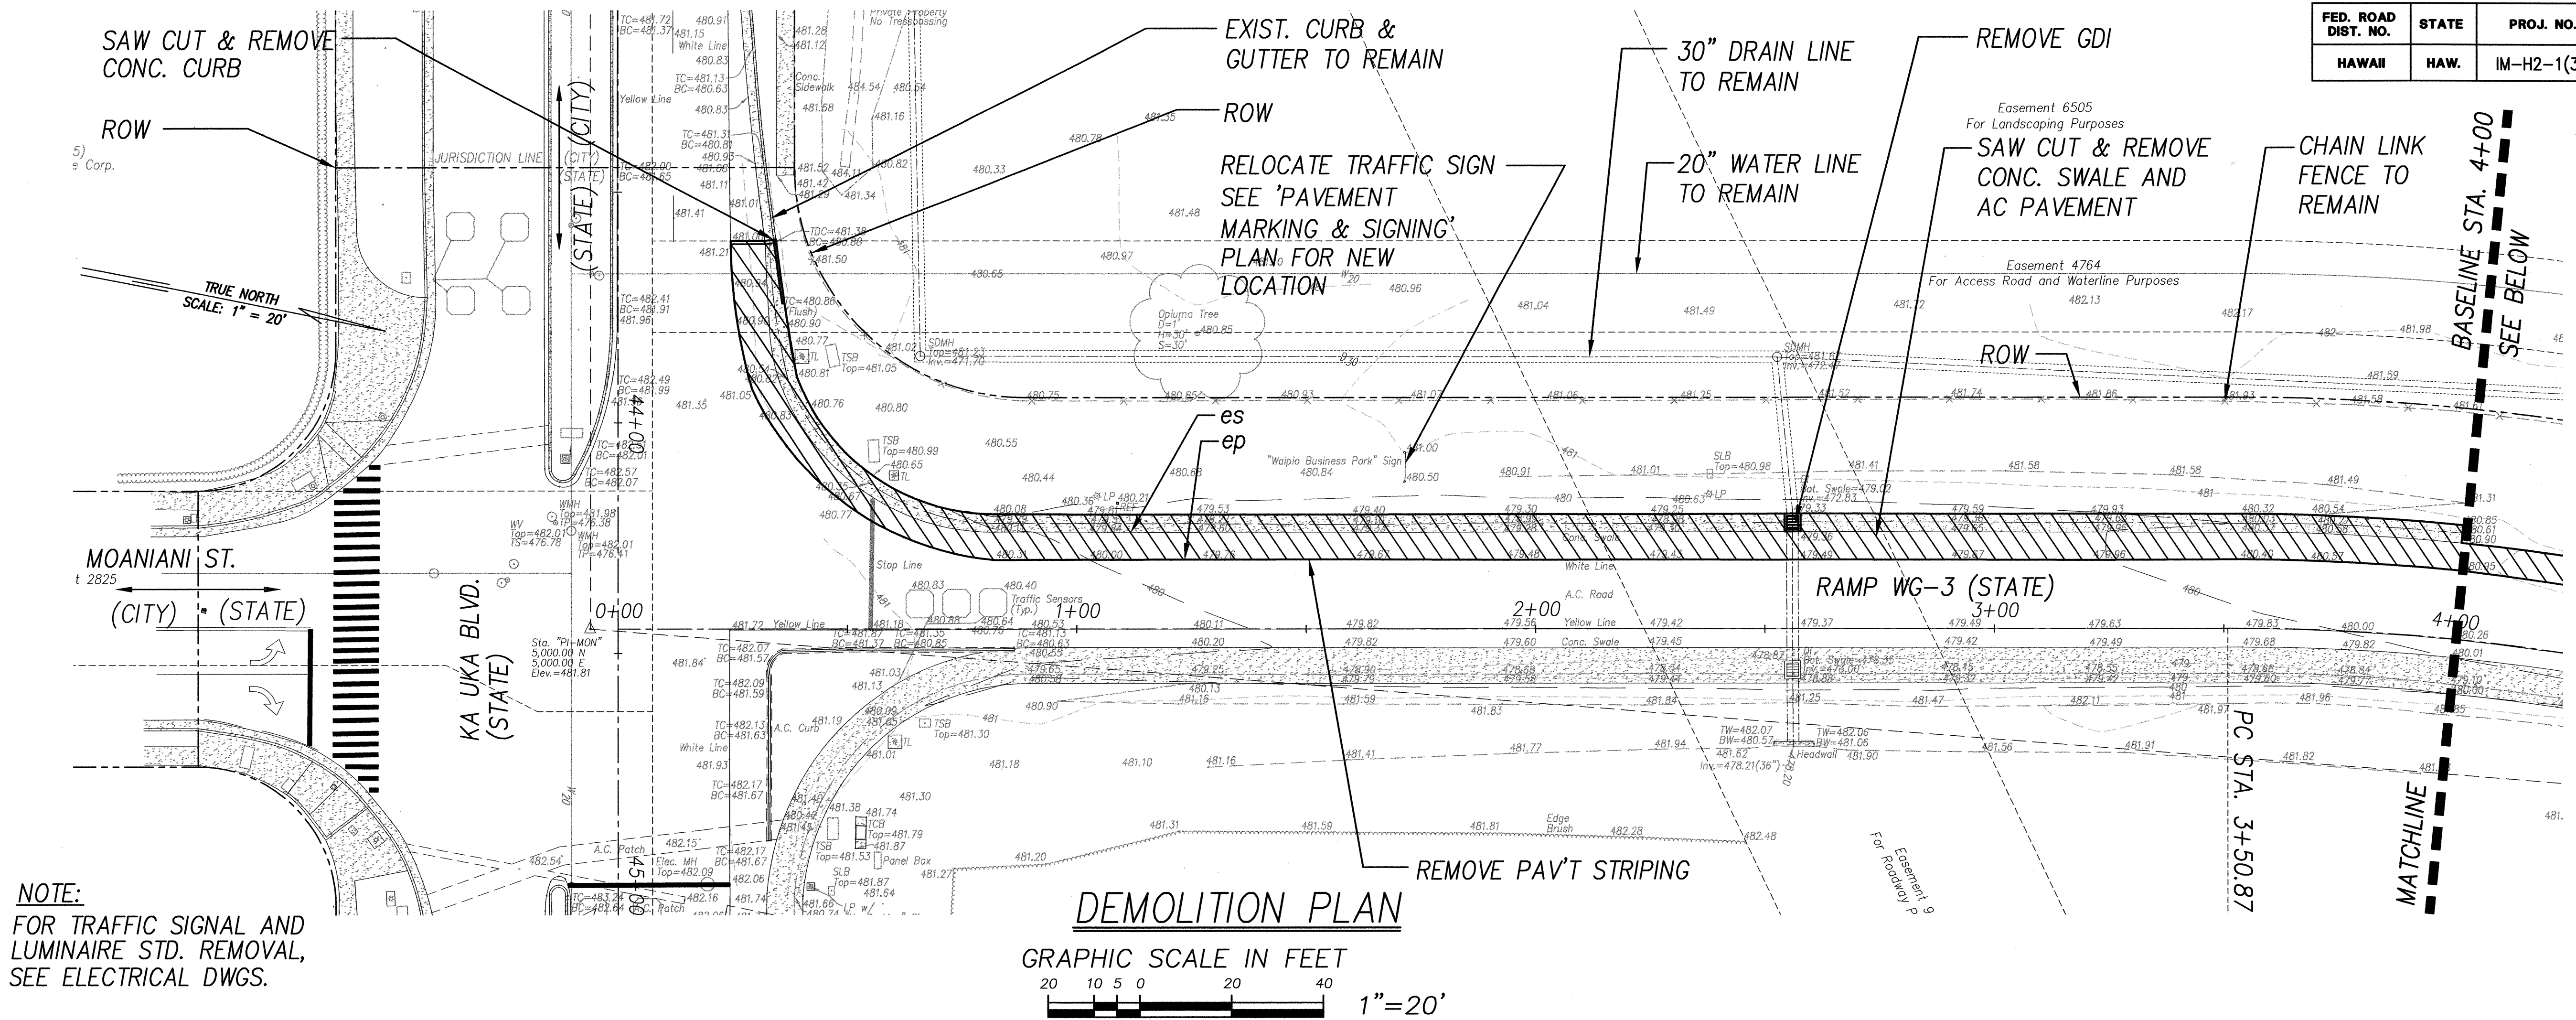

NOTE:
FOR TRAFFIC SIGNAL AND
LUMINAIRE STD. REMOVAL,
SEE ELECTRICAL DWGS.

DEMOLITION PLAN
GRAPHIC SCALE IN FEET
20 10 5 0 20 40
1"=20'

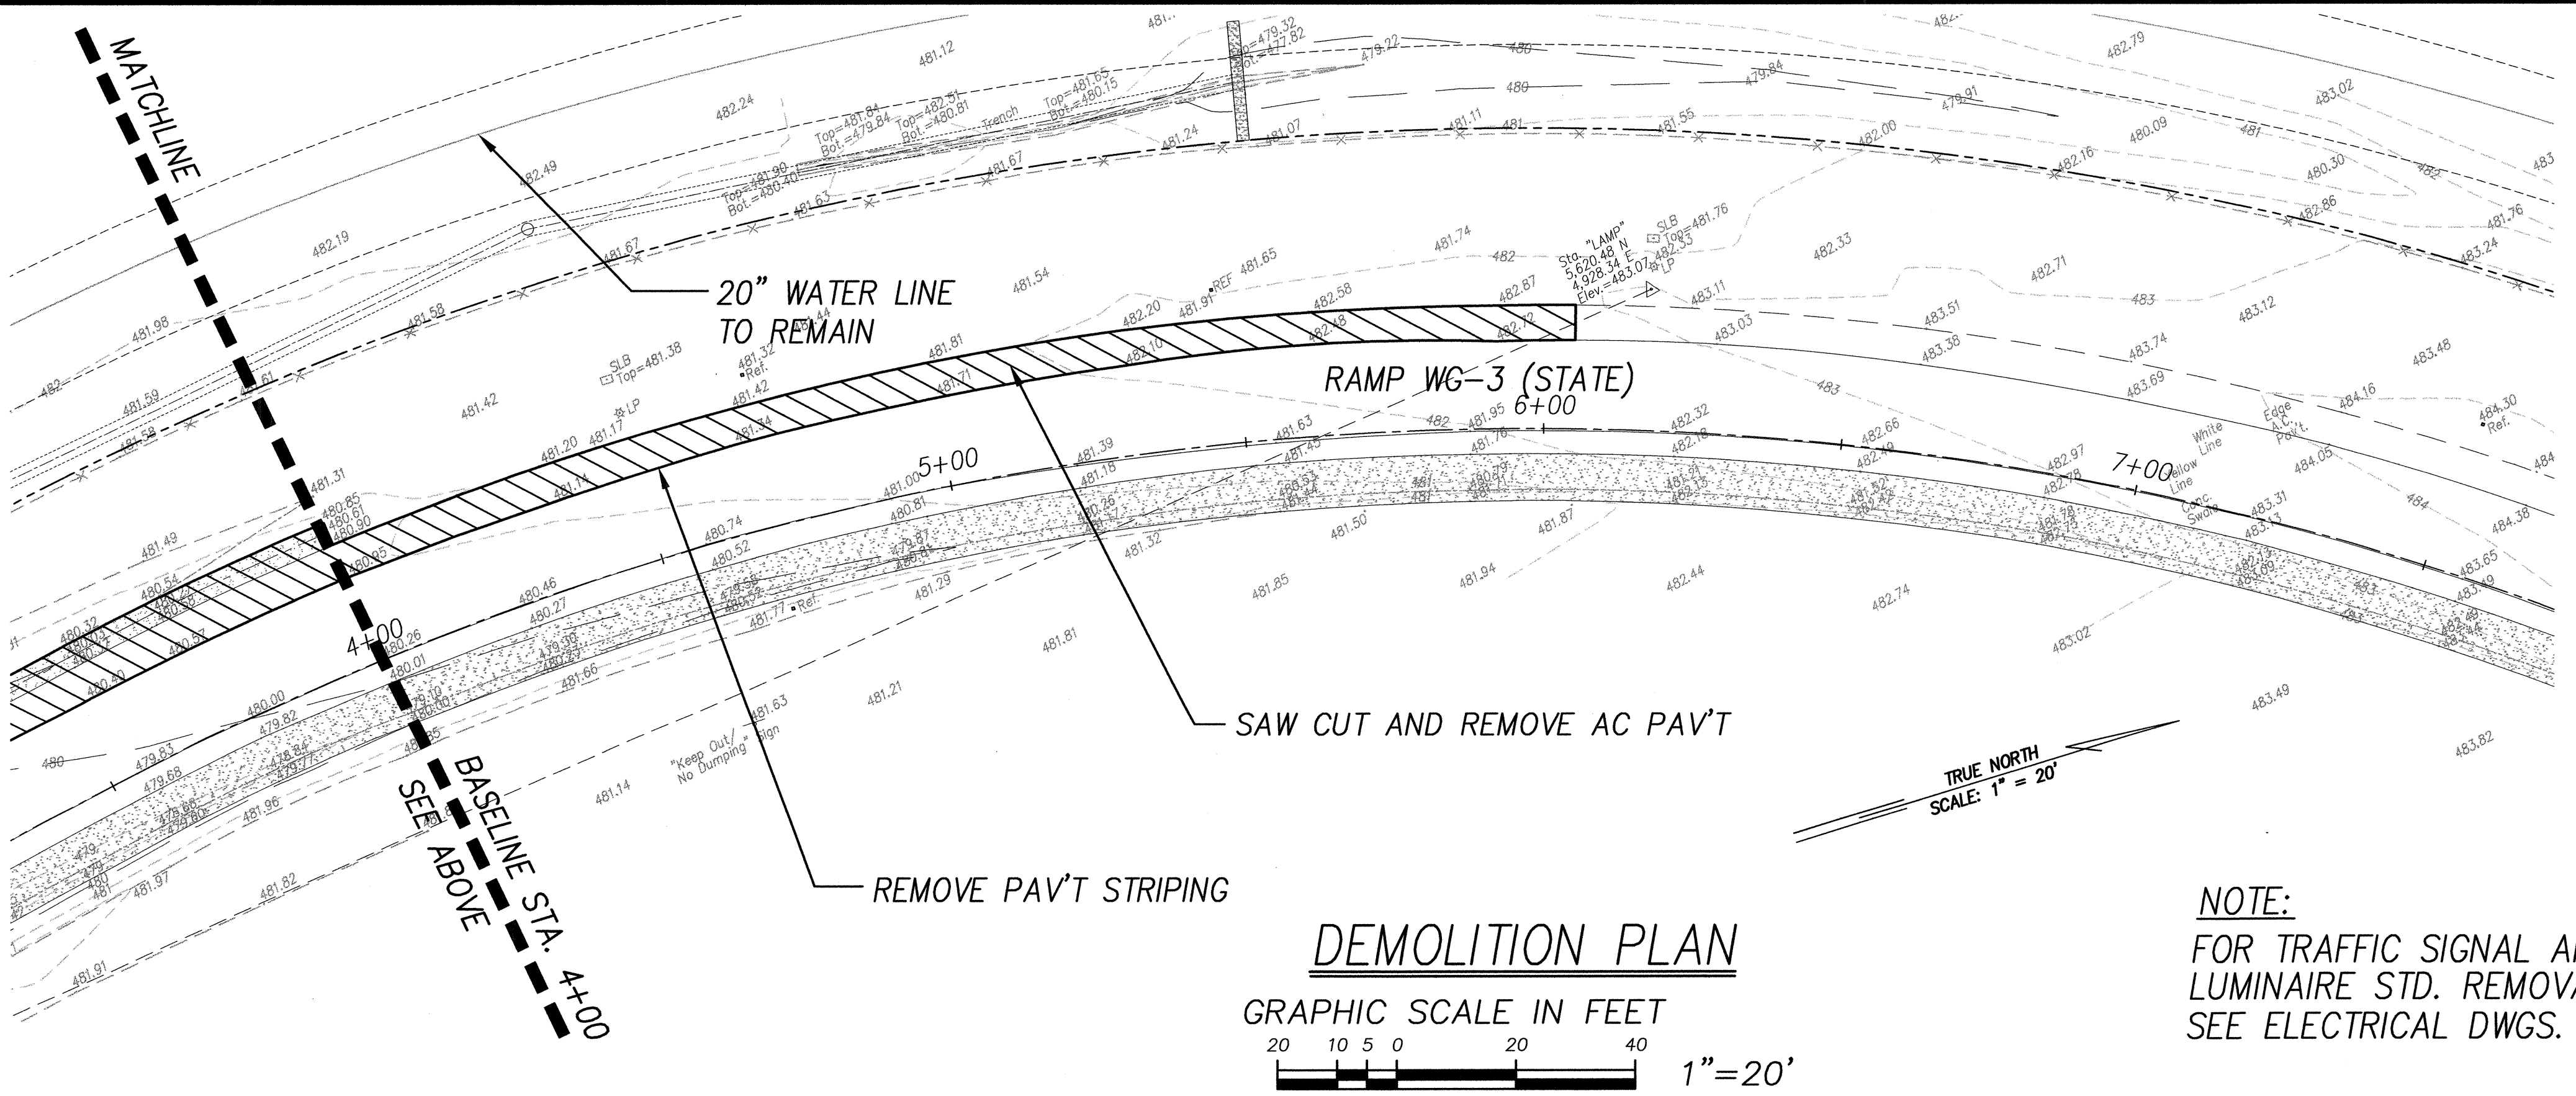

DEMOLITION PLAN
GRAPHIC SCALE IN FEET
20 10 5 0 20 40
1"=20'

NOTE:
FOR TRAFFIC SIGNAL AND
LUMINAIRE STD. REMOVAL,
SEE ELECTRICAL DWGS.

KENNETH O. NAGLE
LICENSED PROFESSIONAL ENGINEER
No. 3265-C
HAWAII, U.S.A.
APRIL 30, 2008
EXPIRATION DATE OF LICENSE
THIS WORK WAS PREPARED BY ME OR
UNDER MY SUPERVISION

STATE OF HAWAII
DEPARTMENT OF TRANSPORTATION
HIGHWAYS DIVISION

DEMOLITION PLAN
WAIPIO INTERCHANGE, RAMP WG-3

INTERSTATE ROUTE H-2 REHABILITATION
Waipio Interchange and Milliani Interchange
On/Off Ramps, Ka Uka Boulevard and
Meheula Parkway Overpasses, & Kipapa Stream Bridge
Federal Aid Project No. IM-H2-1(33)
SCALE: 1"=20' DATE: NOVEMBER 2006

SHEET No. 1 OF 1 SHEETS

DATE	_____
SURVEY PLOTTED BY	_____
DRAWN BY	_____
TRACED BY	_____
QUANTITIES BY	_____
CHECKED BY	_____
ORIGINAL PLAN	_____
NOTE BOOK	_____
No.	_____