
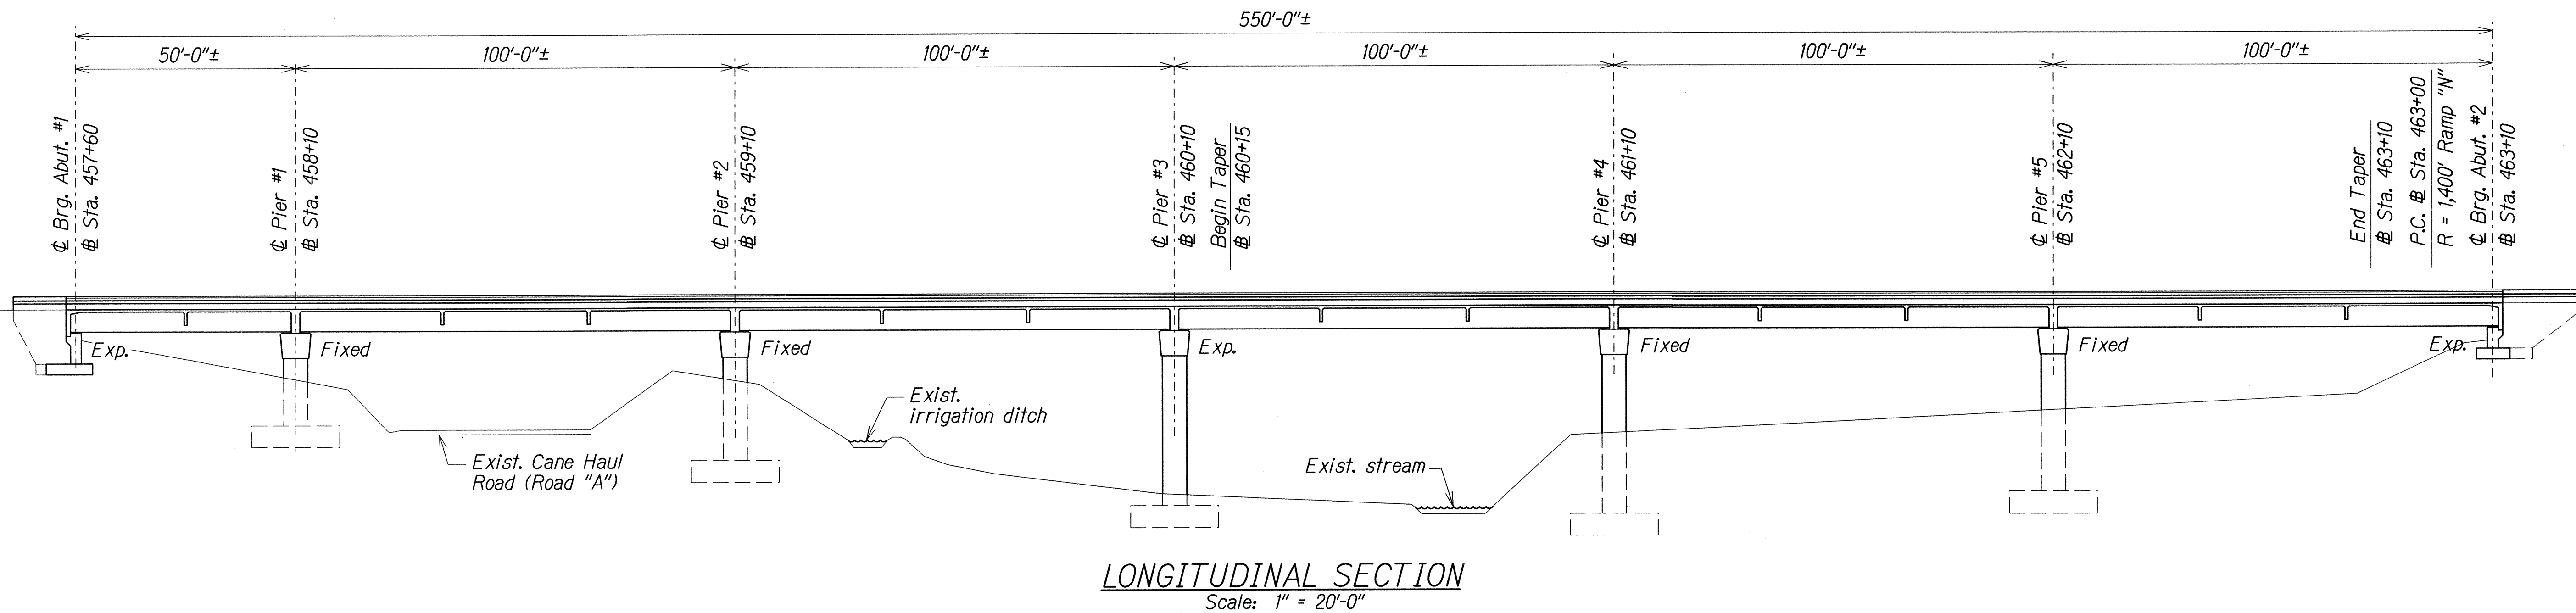


FED. ROAD DIST. NO.	STATE	PROJ. NO.	FISCAL YEAR	SHEET NO.	TOTAL SHEETS
HAWAII	HAW.	H2A/G-02-05M	2014	8	30

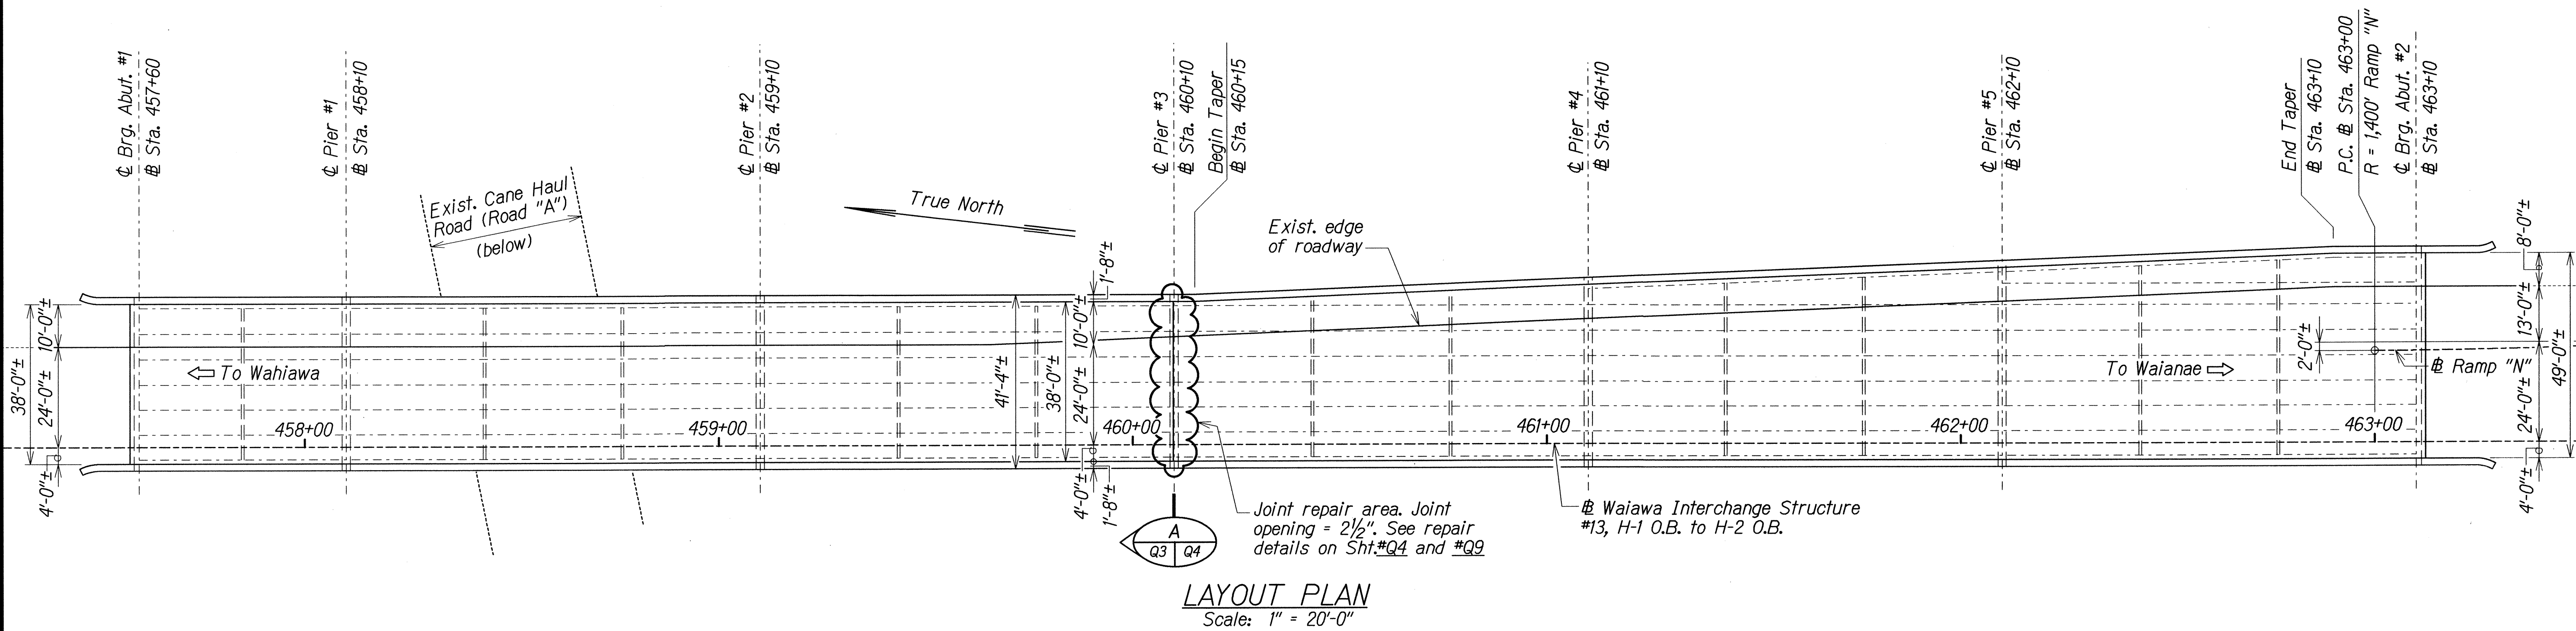

WAIAWA INTERCHANGE STRUCTURE NO. 13

ORIGINAL PLAN	SURVEY PLOTTED BY	DATE
TRACED BY		
NOTE BOOK		
QUANTITIES BY		
CHECKED BY		

db4/dt/08/2/ksd/sk/kipapa/3/

STATE OF HAWAII
DEPARTMENT OF TRANSPORTATION
HIGHWAYS DIVISION

WAIAWA INTERCHANGE STRUCTURE NO. 13
LAYOUT PLAN and LONGITUDINAL SECTION
INTERSTATE ROUTE H-2 JOINT REPAIR
WAIAWA INTERCHANGE to WAIAWA INTERCHANGE
Project No. H2A/G-02-05M

Scale: As Noted
Date: Aug, 2013

SHEET No. Q3 OF 22 SHEETS