

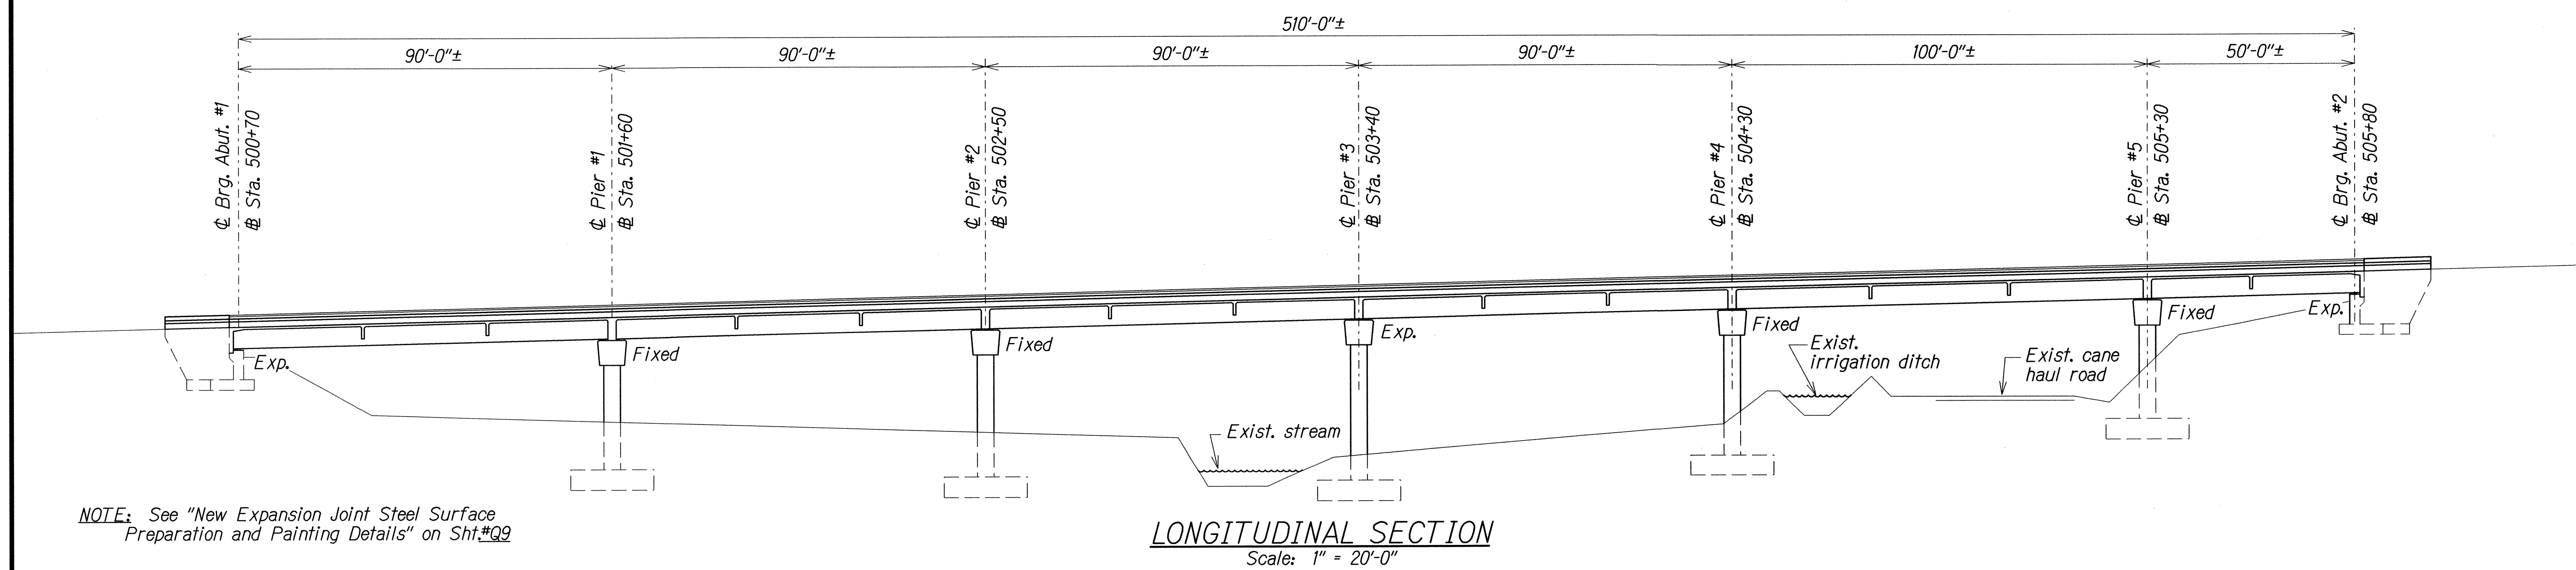


| FED. ROAD DIST. NO. | STATE | PROJ. NO.    | FISCAL YEAR | SHEET NO. | TOTAL SHEETS |
|---------------------|-------|--------------|-------------|-----------|--------------|
| HAWAII              | HAW.  | H2A/G-02-05M | 2014        | 10        | 30           |

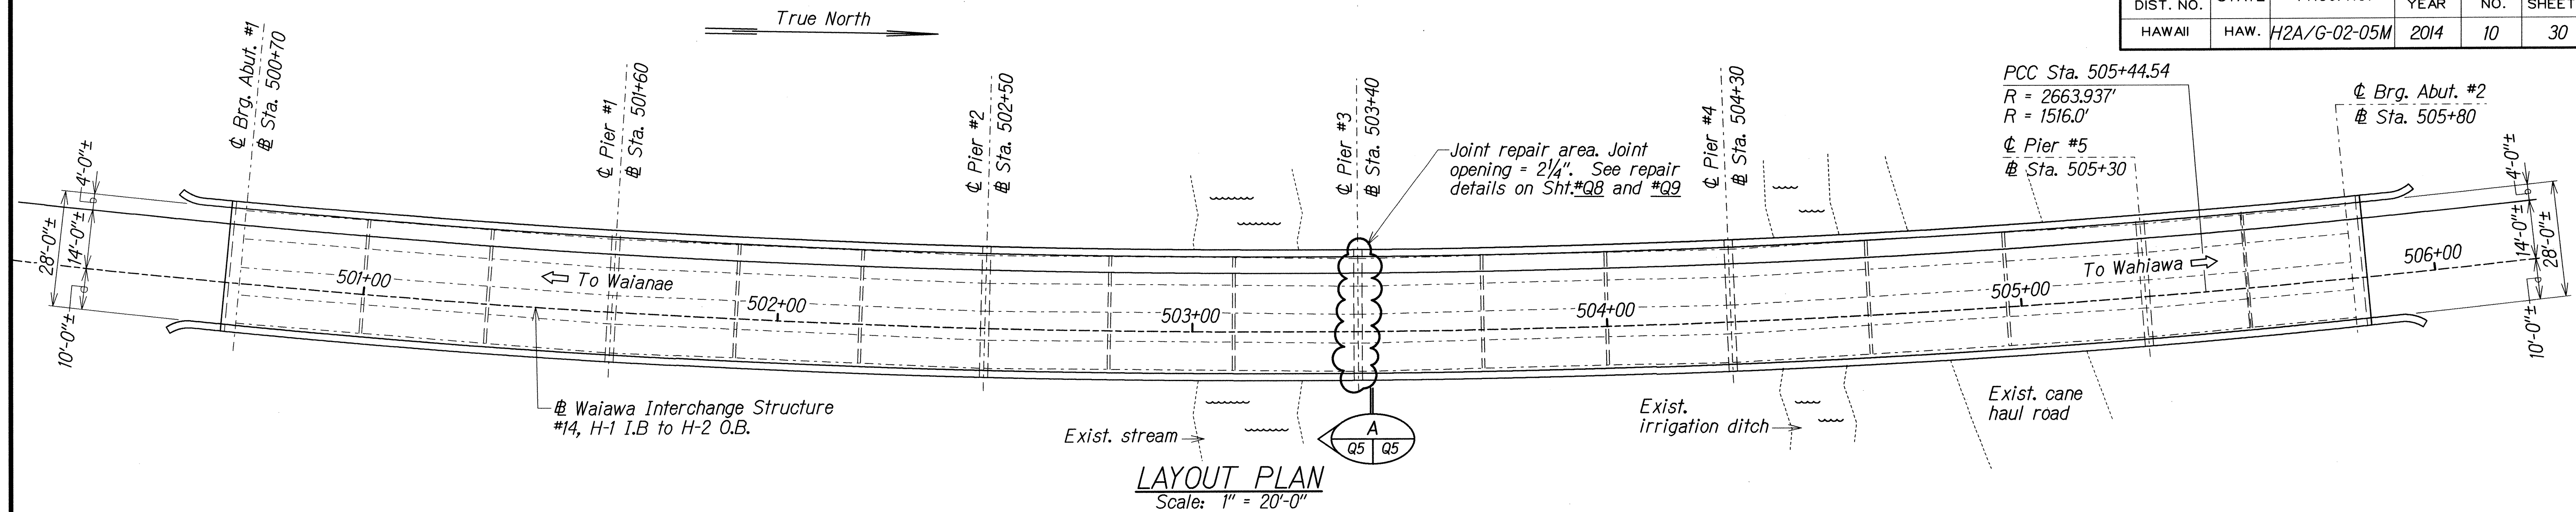

NOTE: See "New Expansion Joint Steel Surface Preparation and Painting Details" on Sht.#Q9

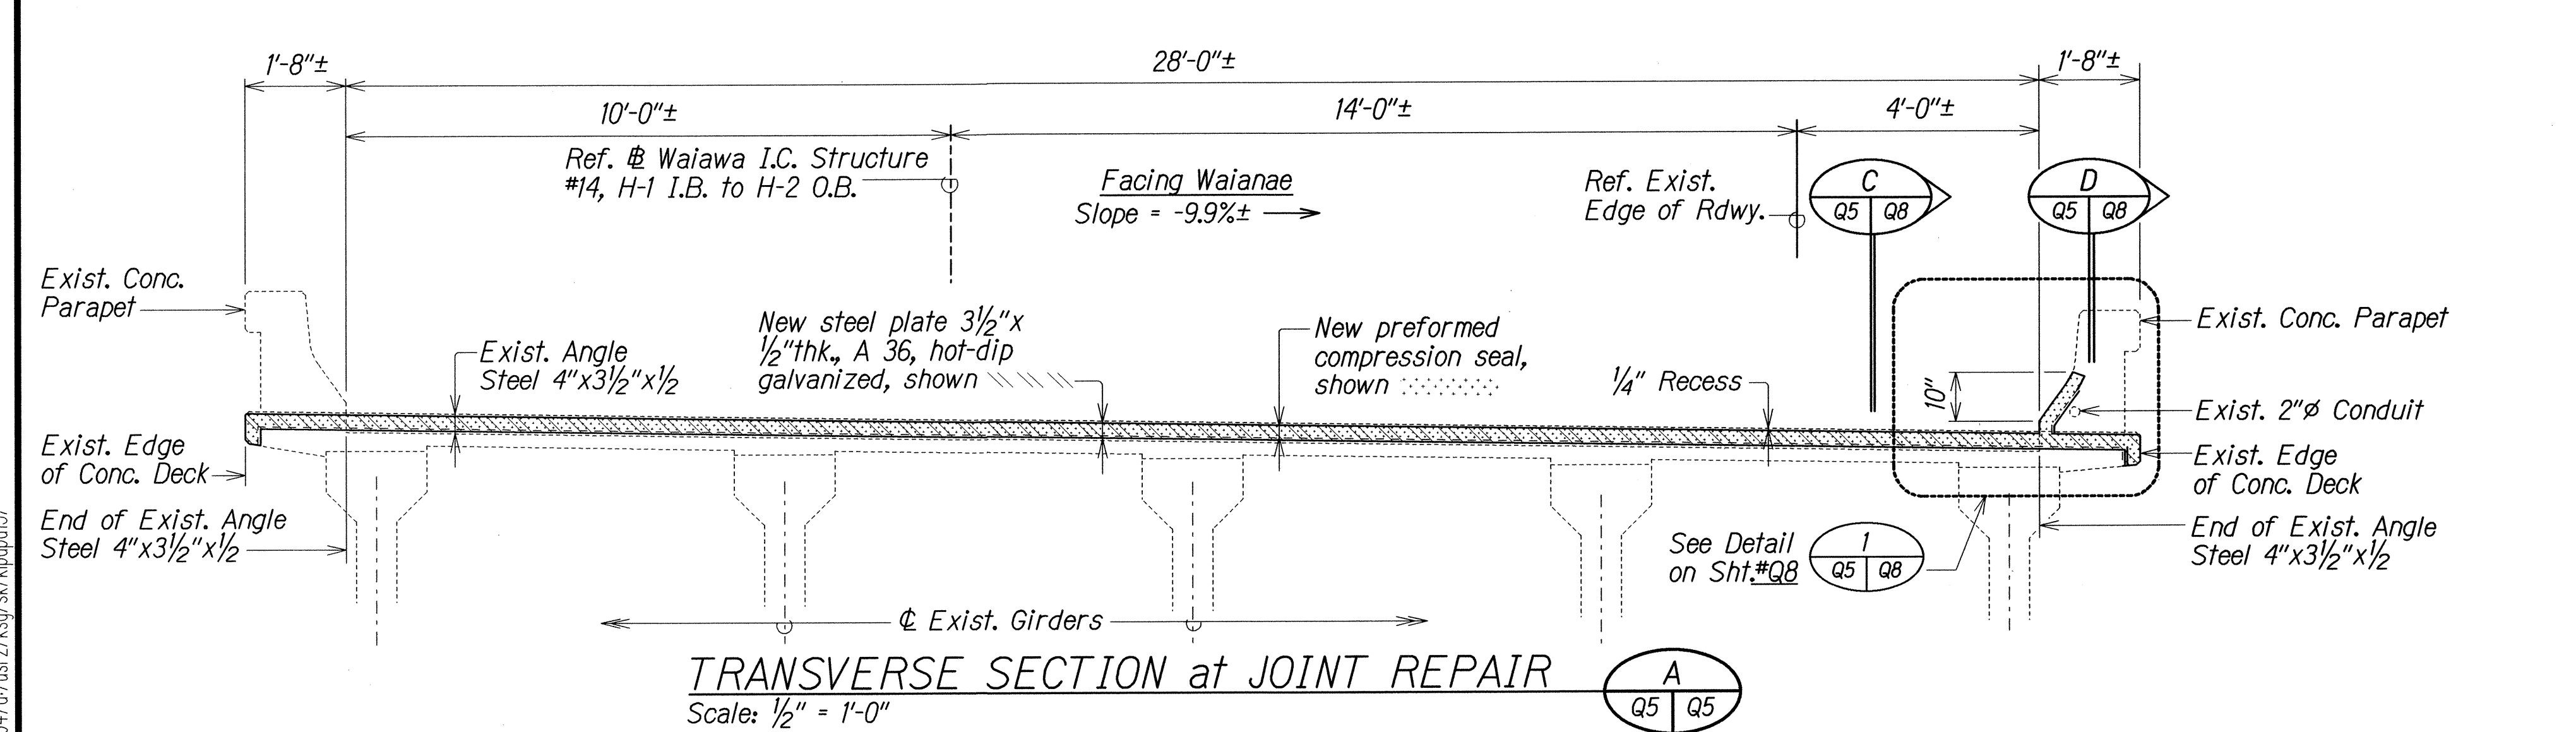

|                   |       |
|-------------------|-------|
| DATE              | _____ |
| SURVEY PLOTTED BY | _____ |
| DRAWN BY          | _____ |
| DESIGNED BY       | _____ |
| CHECKED BY        | _____ |
| APPROVED BY       | _____ |

# WAIAWA INTERCHANGE STRUCTURE NO. 14

STATE OF HAWAII  
DEPARTMENT OF TRANSPORTATION  
HIGHWAYS DIVISION




**WAIAWA INTERCHANGE STRUCTURE NO. 14**

LAYOUT PLAN, LONGITUDINAL SECTION and  
TRANSVERSE SECTION at JOINT REPAIR

INTERSTATE ROUTE H-2 JOINT REPAIR  
WAIAWA INTERCHANGE to WAHIAWA INTERCHANGE  
Project No. H2A/G-02-05M

Scale: As Noted Date: Aug, 2013

| FED. ROAD DIST. NO. | STATE | PROJ. NO.    | FISCAL YEAR | SHEET NO. | TOTAL SHEETS |
|---------------------|-------|--------------|-------------|-----------|--------------|
| HAWAII              | HAW.  | H2A/G-02-05M | 2014        | 11        | 30           |

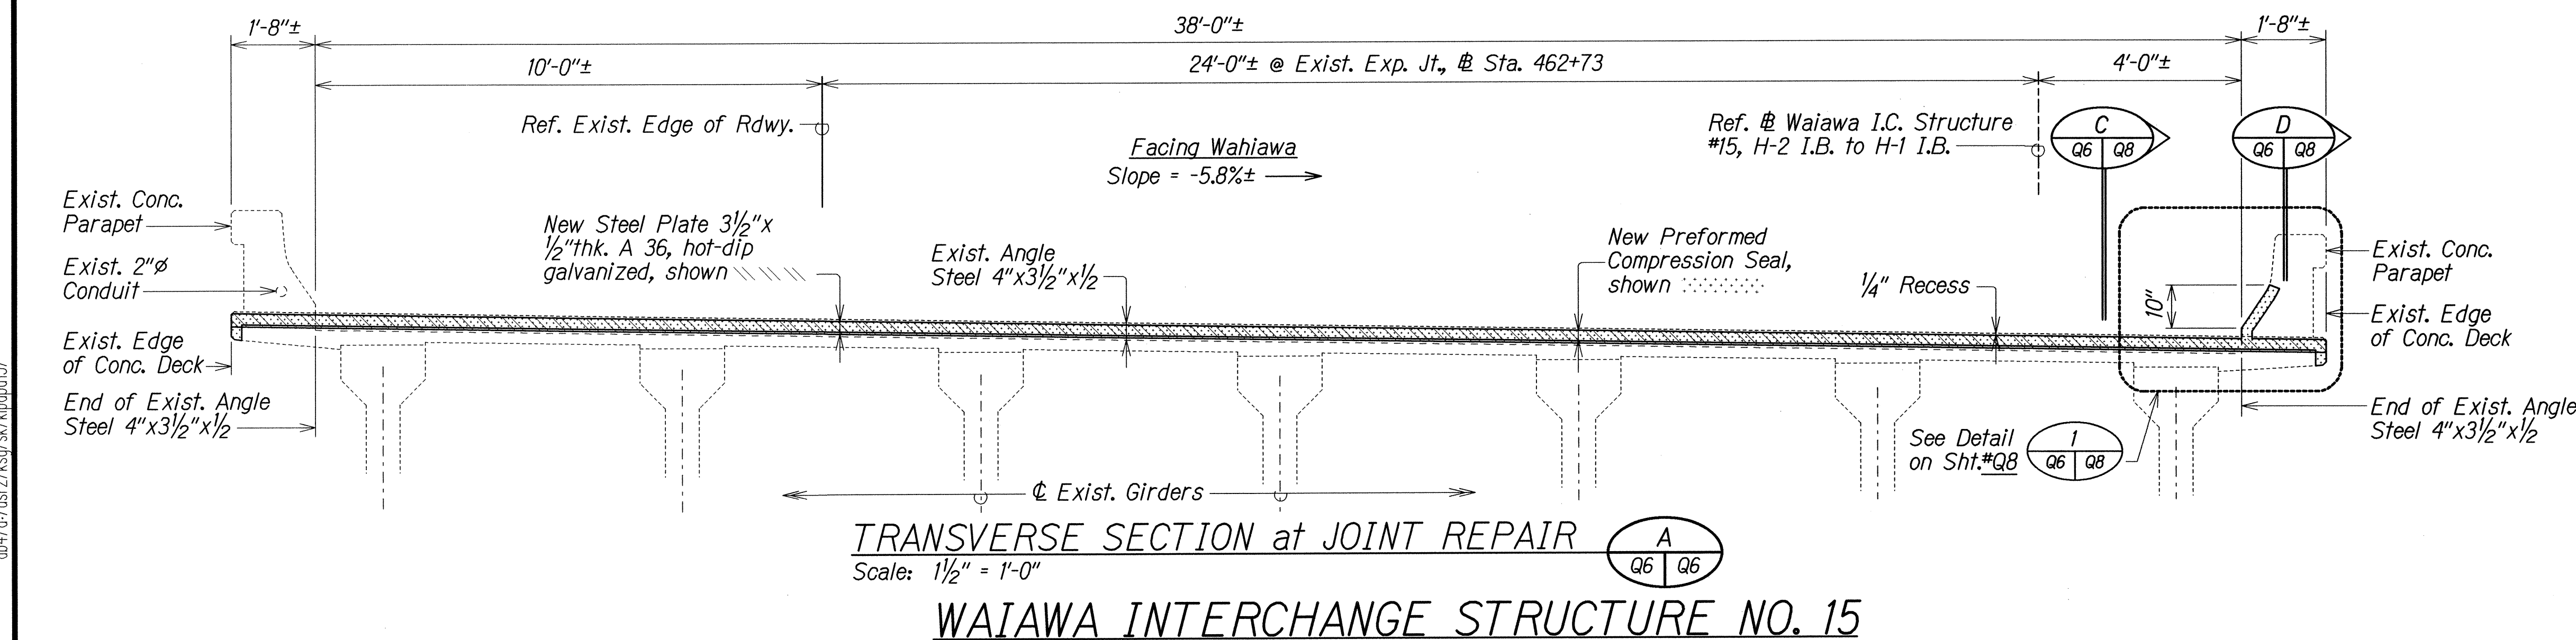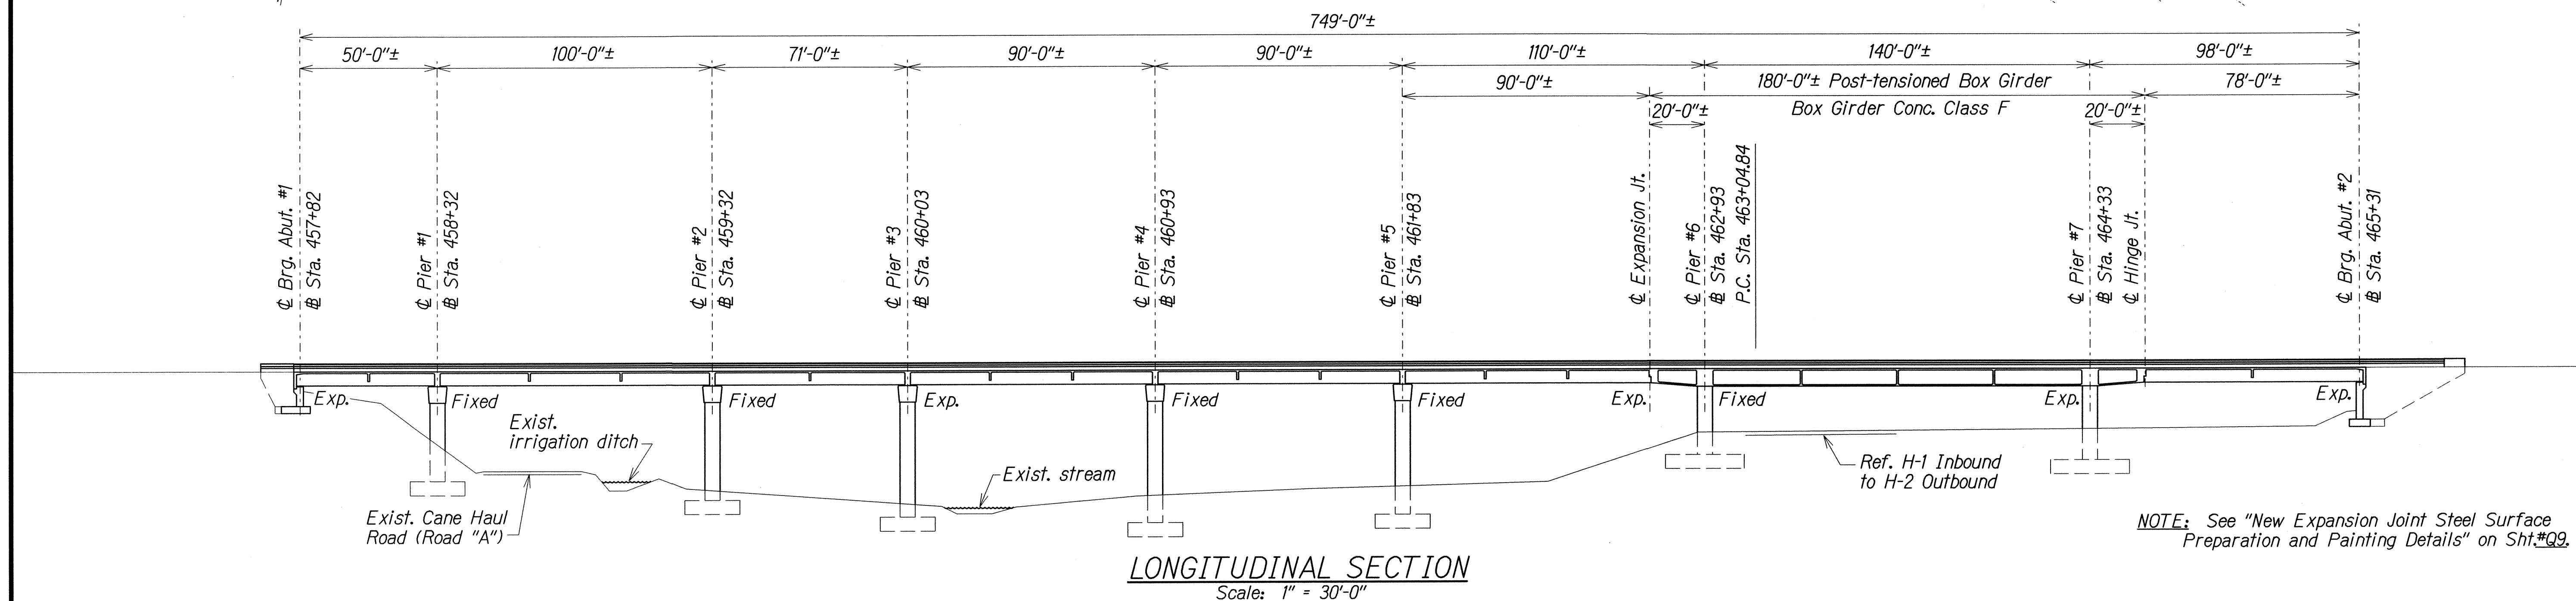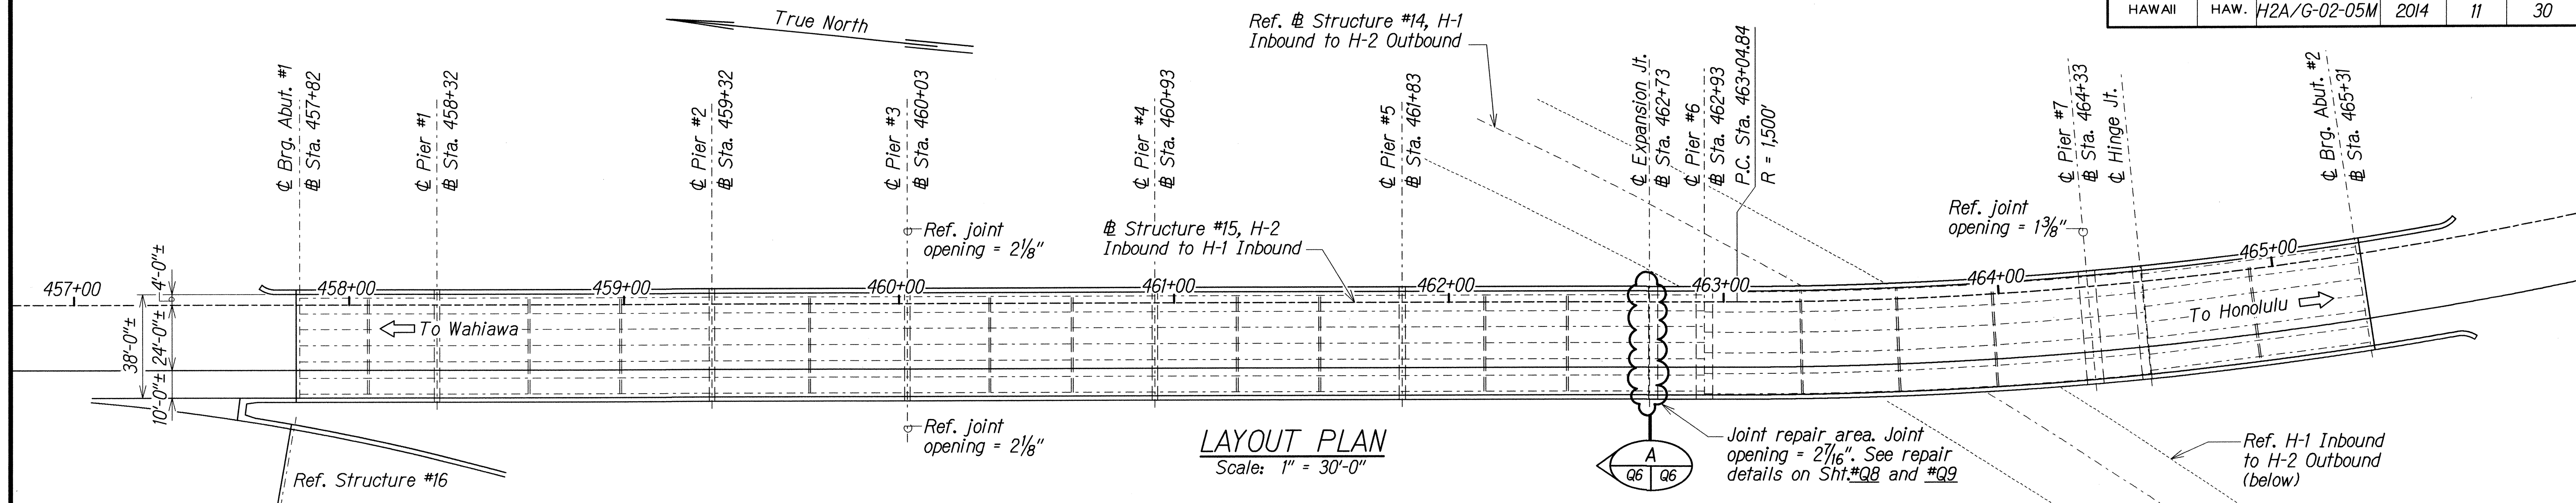




NOTE: See "New Expansion Joint Steel Surface Preparation and Painting Details" on Sht.#Q9.

|                   |      |
|-------------------|------|
| SURVEY PLOTTED BY | DATE |
| DRAWN BY          |      |
| CHECKED BY        |      |
| NOTED BY          |      |
| QUANTITIES BY     |      |
| DESIGNED BY       |      |
| APPROVED BY       |      |

STATE OF HAWAII  
DEPARTMENT OF TRANSPORTATION  
HIGHWAYS DIVISION

**WAIAWA INTERCHANGE STRUCTURE NO. 15**  
LAYOUT PLAN, LONGITUDINAL SECTION and  
TRANSVERSE SECTION at JOINT REPAIR  
INTERSTATE ROUTE H-2 JOINT REPAIR  
WAIAWA INTERCHANGE to WAIAWA INTERCHANGE  
Project No. H2A/G-02-05M  
Scale: As Noted Date: Aug, 2013

| FED. ROAD DIST. NO. | STATE | PROJ. NO.    | FISCAL YEAR | SHEET NO. | TOTAL SHEETS |
|---------------------|-------|--------------|-------------|-----------|--------------|
| HAWAII              | HAW.  | H2A/G-02-05M | 2014        | 12        | 30           |

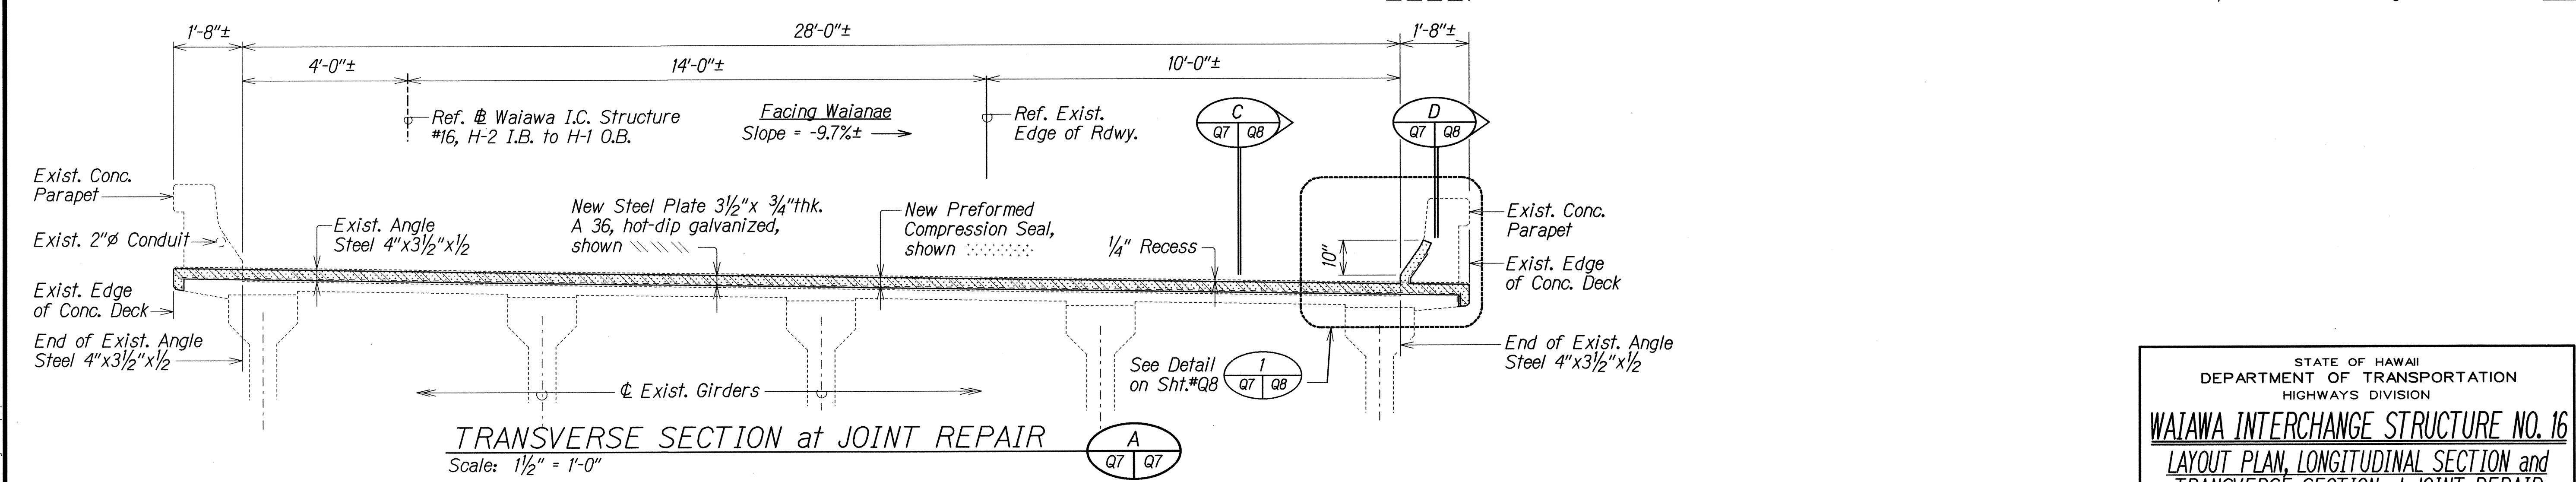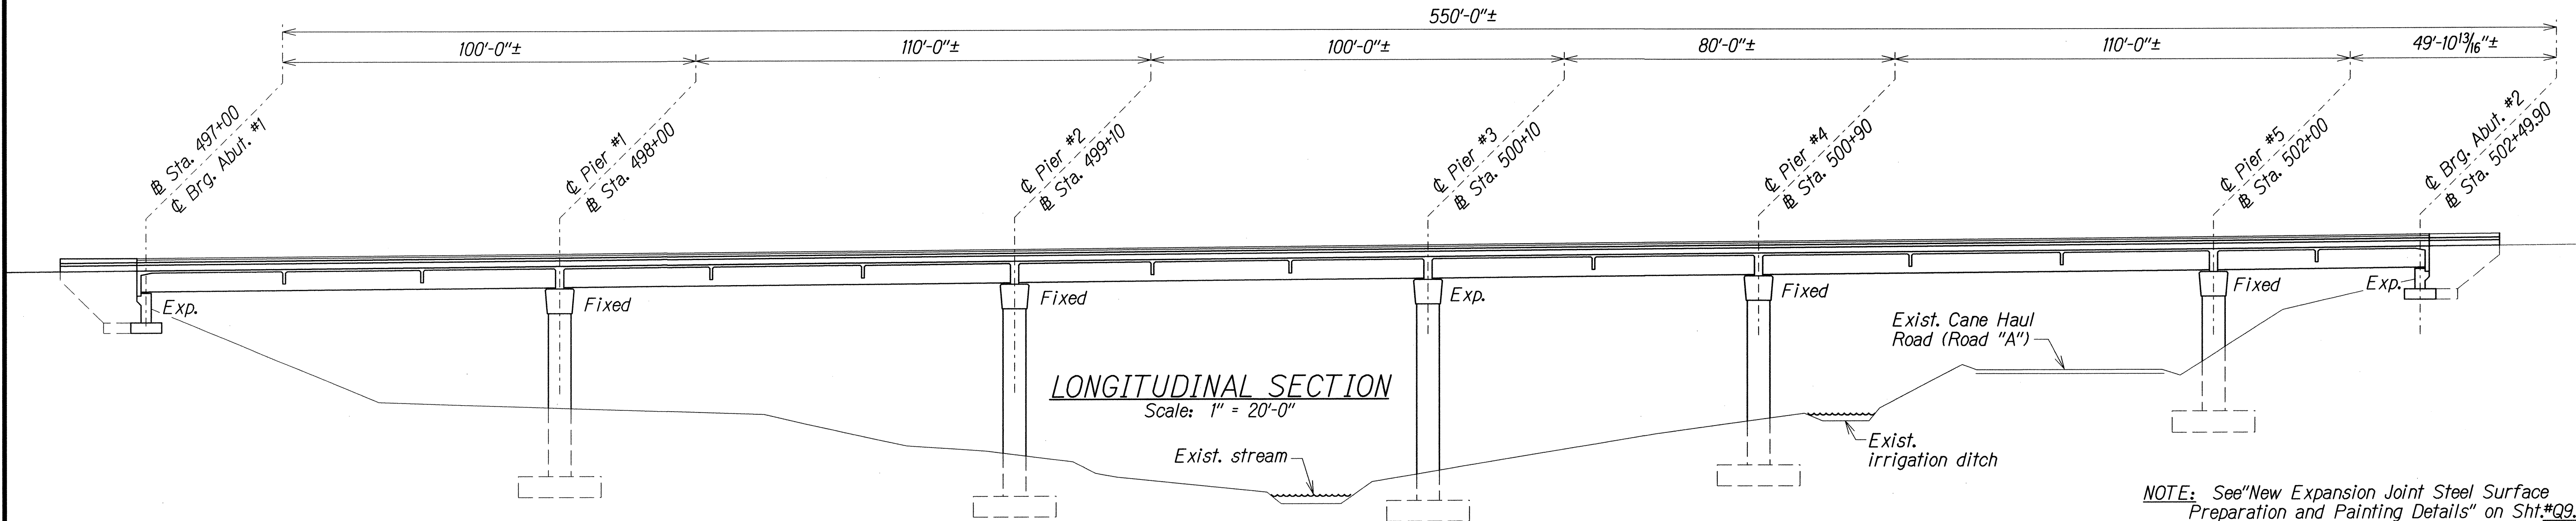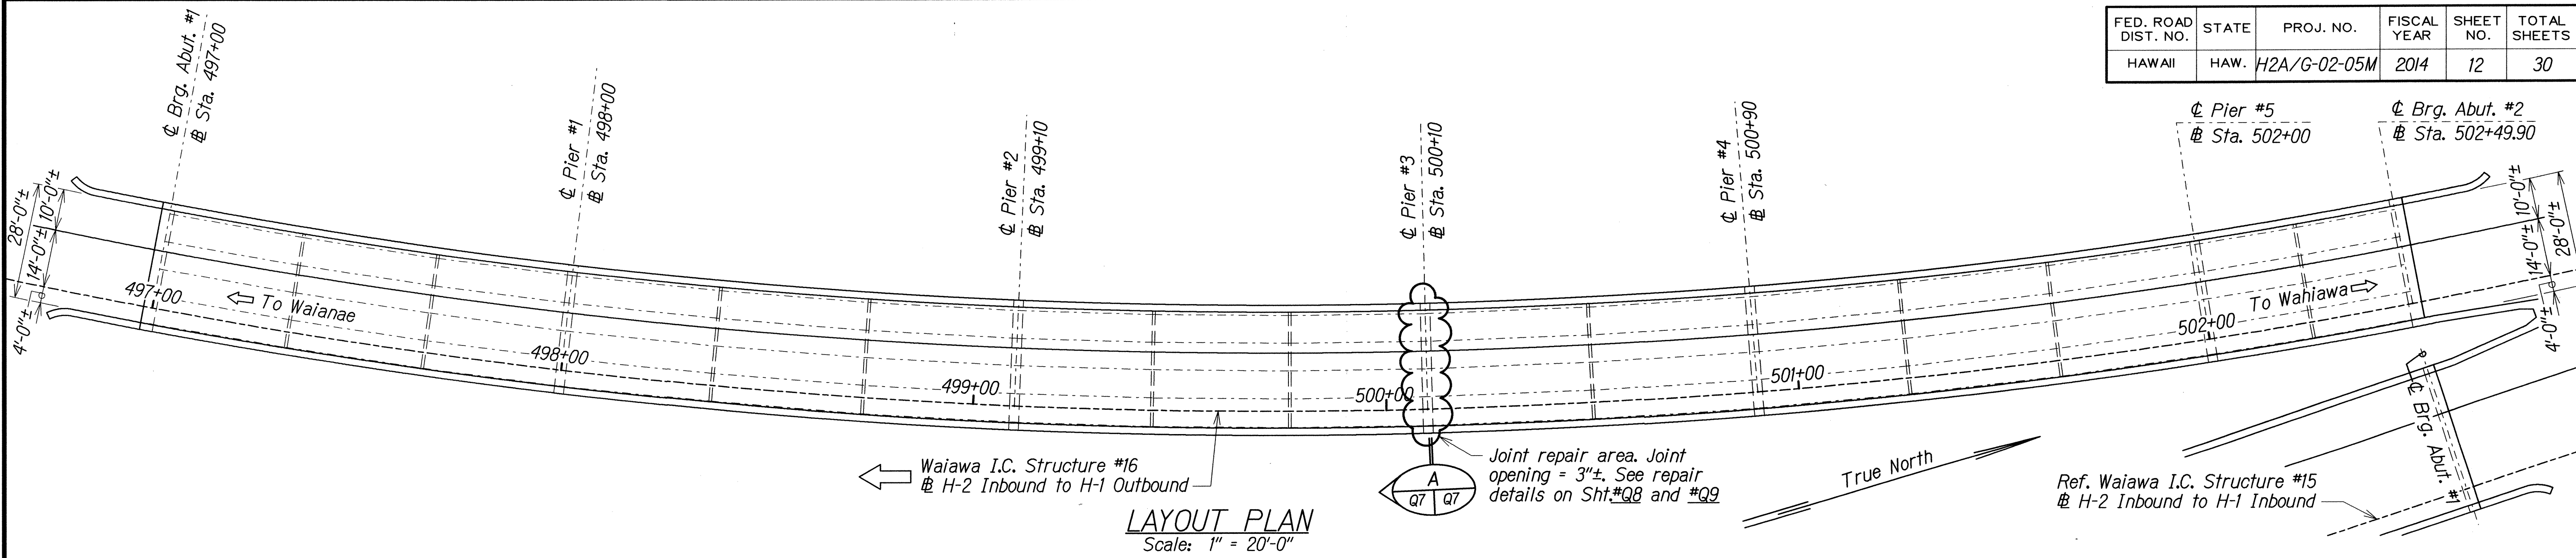

STATE OF HAWAII  
DEPARTMENT OF TRANSPORTATION  
HIGHWAYS DIVISION

**WAIAWA INTERCHANGE STRUCTURE NO. 16**  
LAYOUT PLAN, LONGITUDINAL SECTION and  
TRANSVERSE SECTION at JOINT REPAIR  
INTERSTATE ROUTE H-2 JOINT REPAIR  
WAIAWA INTERCHANGE to WAIAWA INTERCHANGE  
Project No. H2A/G-02-05M  
Scale: As Noted Date: Aug, 2013

SHEET No. Q7 OF 22 SHEETS

|                   |      |
|-------------------|------|
| SURVEY PLOTTED BY | DATE |
| DRAWN BY          |      |
| CHECKED BY        |      |
| NOTED BY          |      |
| QUANTITIES BY     |      |
| REVIEWED BY       |      |

# WAIAWA INTERCHANGE STRUCTURE NO. 16