

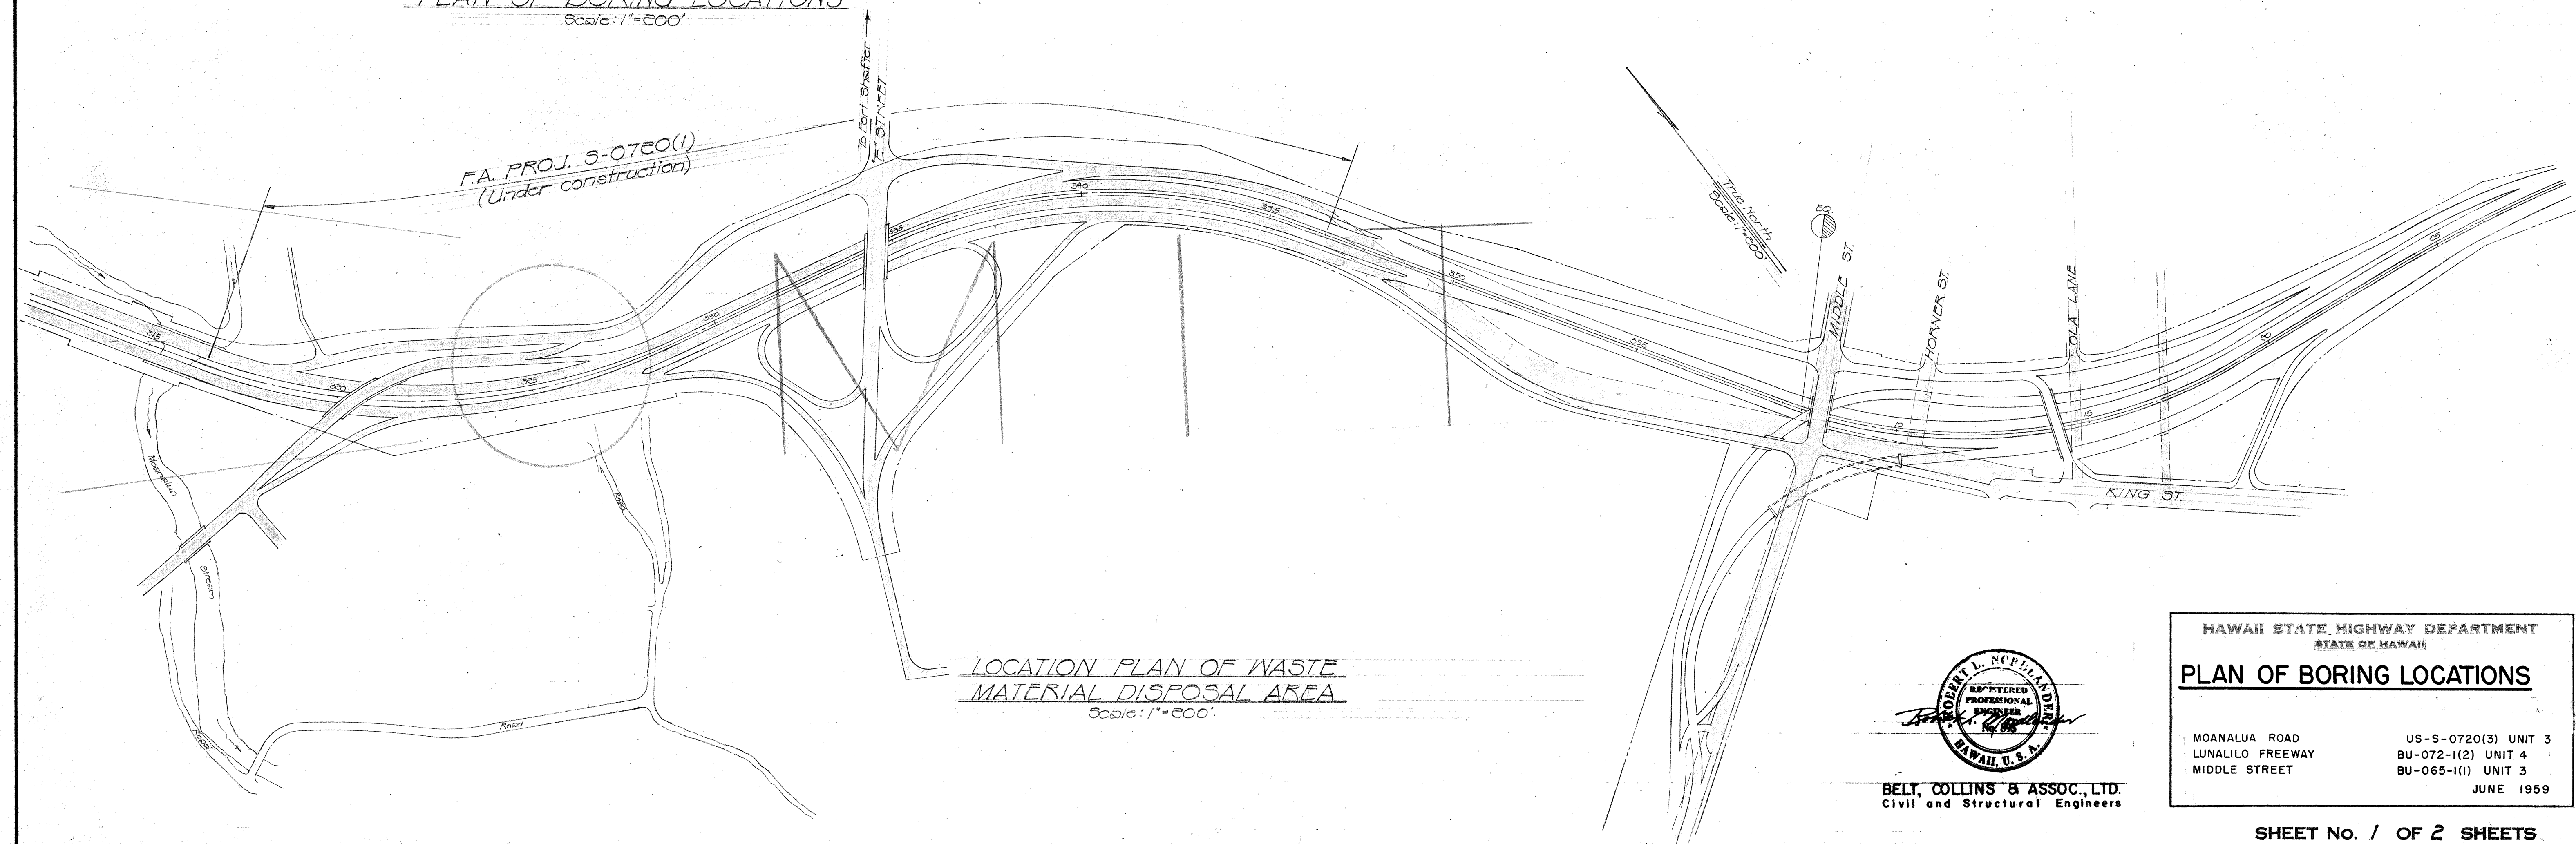


FED. ROAD DIST. No.	STATE	FED. AID PROJ. No.	FISCAL YEAR	SHEET No.	TOTAL SHEETS
HAWAII	HAW.	US-5-0720(3)	1960	10	79
		BU-072-1(2)	1960	14	118
		BU-065-1(1)	1960	13	115

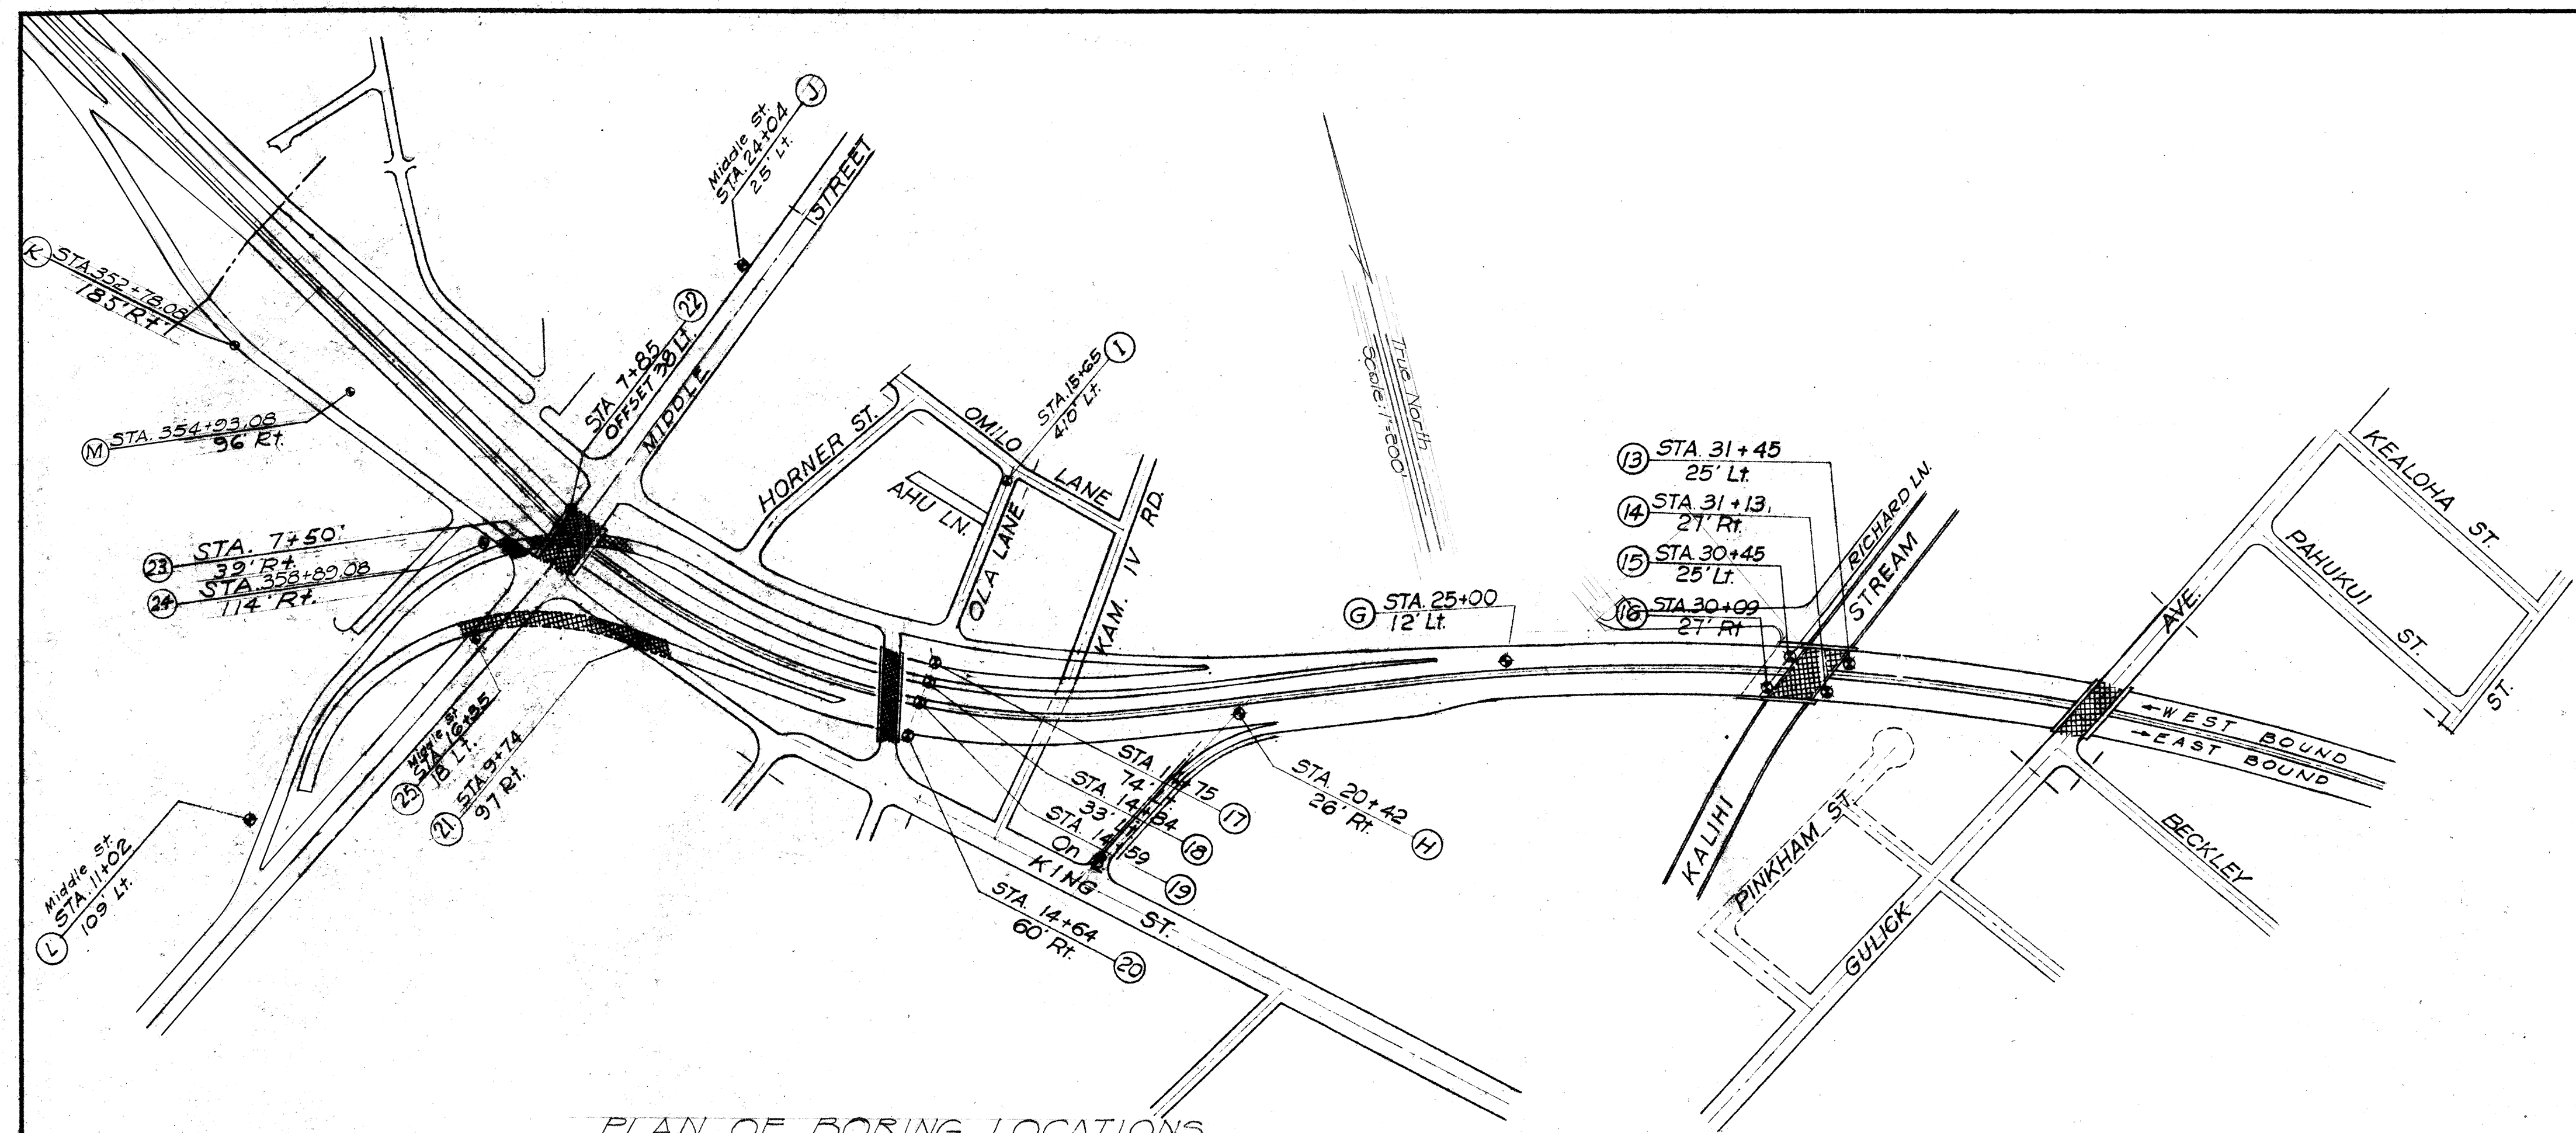

SURVEYED BY	DATE
DRAWN BY	7-52
TRACED BY	
QUANTITIES CHECKED BY	
CHECKED BY	
NOTE BOOK No.	

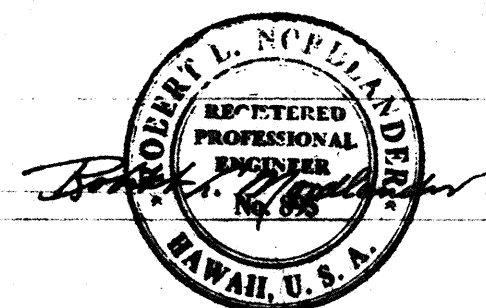

BELT, COLLINS & ASSOC., LTD.
Civil and Structural Engineers

HAWAII STATE HIGHWAY DEPARTMENT
STATE OF HAWAII



PLAN OF BORING LOCATIONS

MOANALUA ROAD
LUNALILO FREEWAY
MIDDLE STREET

US-S-0720(3) UNIT 3
BU-072-1(2) UNIT 4
BU-065-1(1) UNIT 3

JUNE 1959

FED. ROAD DIST. NO.	STATE	FED. AID PROJ. NO.	FISCAL YEAR	SHEET No.	TOTAL SHEETS
HAWAII	HAW.	US-57020(3) UNIT 3	1960	11	79
		BU-076-1(6) UNIT 4	1960	15	118
		BU-095-1(1) UNIT 3	1960	14	115

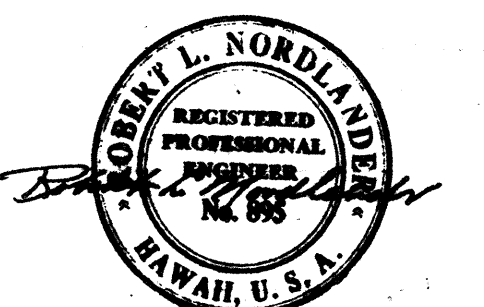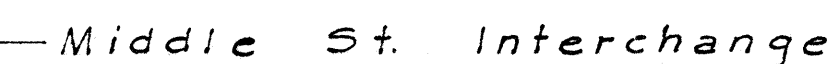

MOANALUA ROAD US-S-0720(3), UNIT 3
LUNALILO FREEWAY BU -072-1(2), UNIT 4
MIDDLE STREET BU -065-1(1), UNIT 3