


FED. ROAD DIST. NO.	STATE	FED. AID PROJ. NO.	FISCAL YEAR	SHEET No.	TOTAL SHEETS
HAWAII	HAW	19-S-0720 UNIT 3	1960	9	79
		BU-072-1(2) UNIT 4	1960	13	118
		BU-065-1(1) UNIT 3	1960	12	115

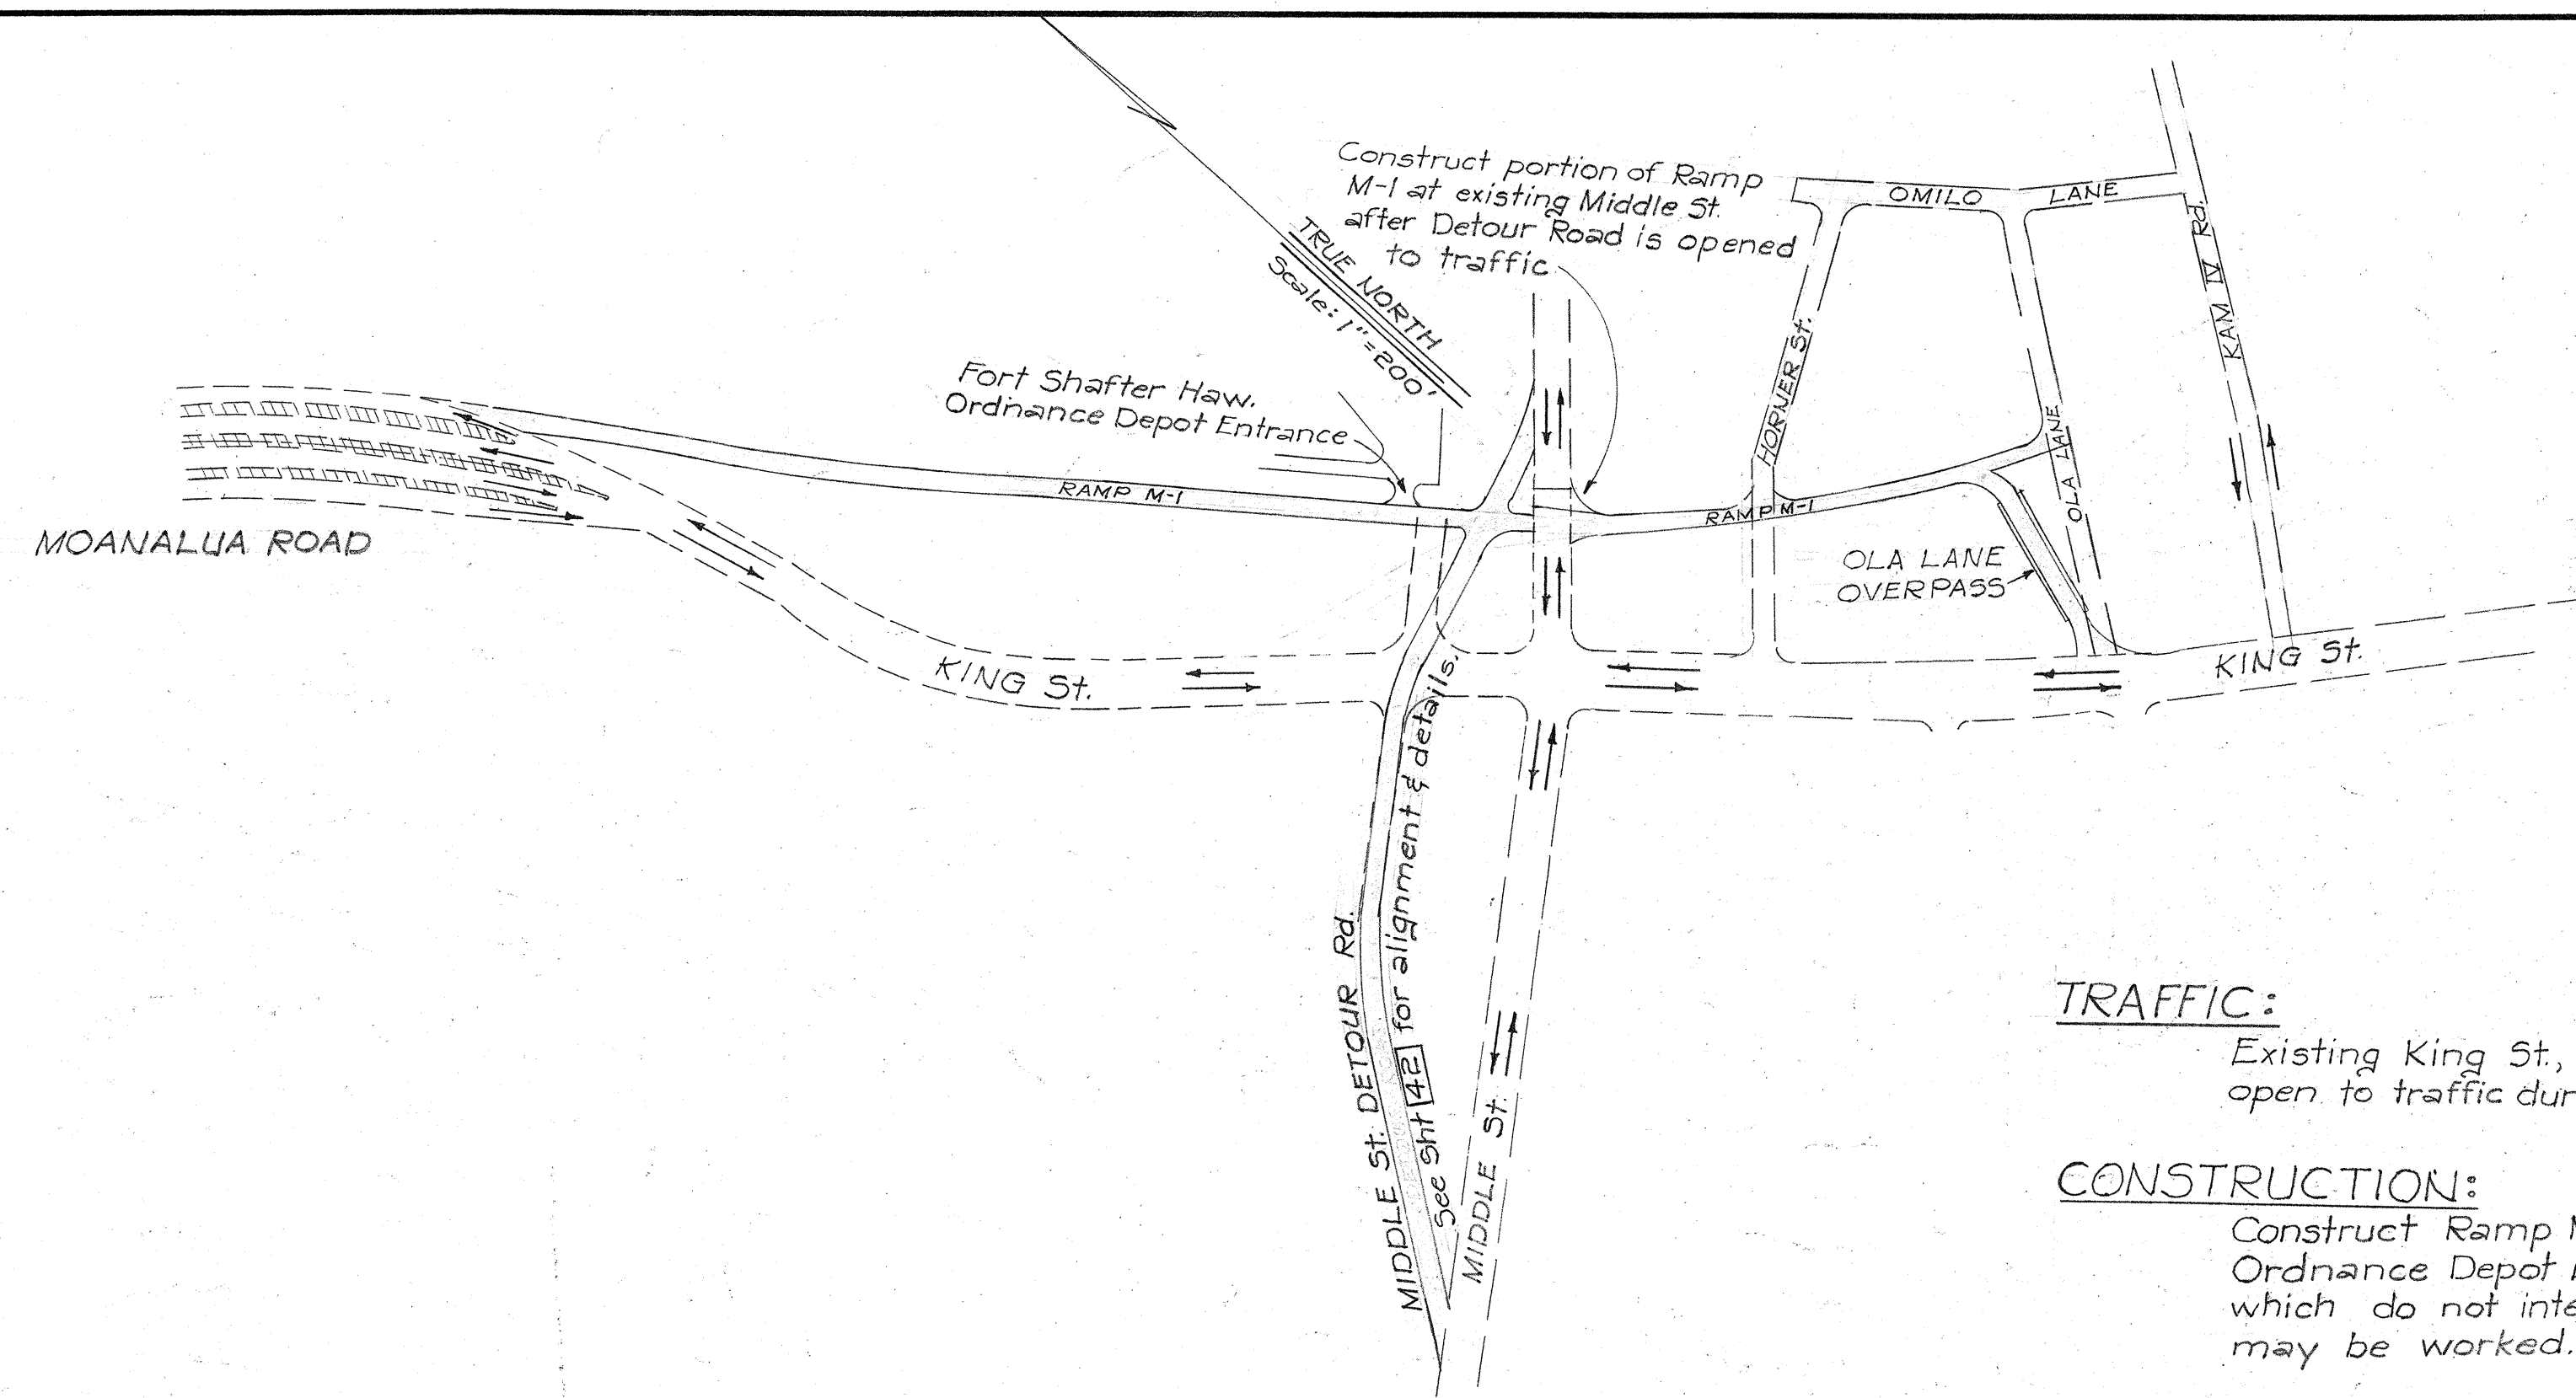


TRAFFIC:

Existing King St., Middle St. and Kam IV Rd. shall be kept open to traffic during this phase, as indicated by arrows on plan.

CONSTRUCTION:

Construct Ramp M-1, Ola Lane Overpass, Detour Road and Haw'n Ordnance Depot Entrance. All other roadway and structures which do not interfere with the traffic routing in this phase may be worked.

CONSTRUCTION PHASE I

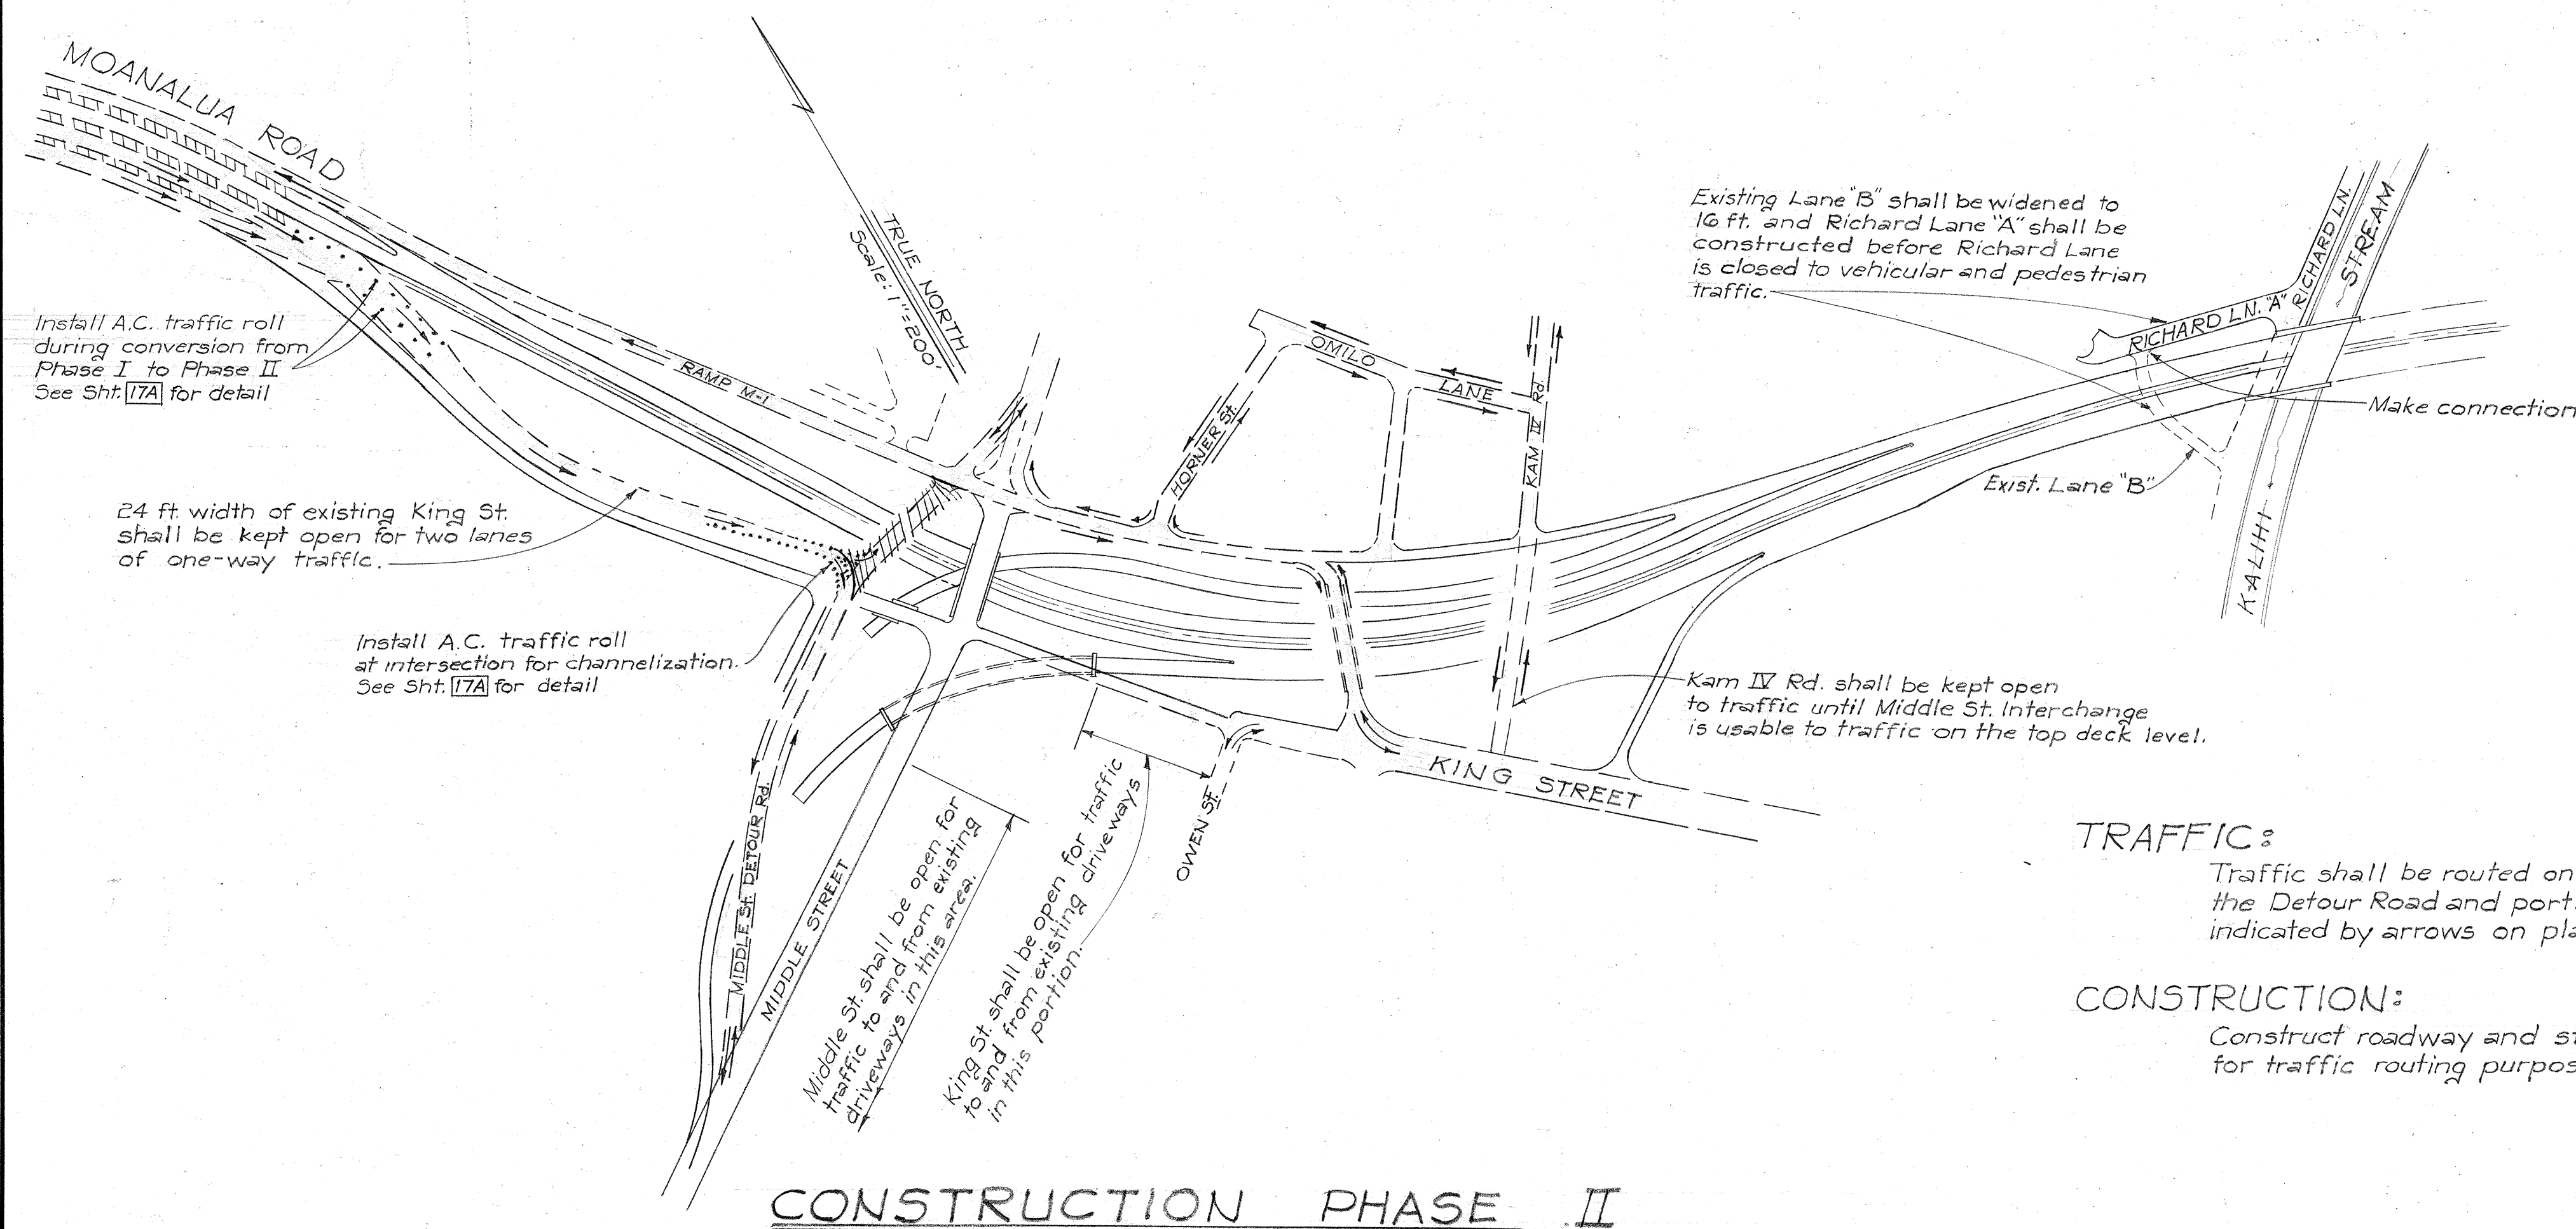

TRAFFIC:

Traffic shall be routed on Ramp M-1, Ola Lane Overpass, the Detour Road and portions of existing King St. as indicated by arrows on plan.

CONSTRUCTION:

Construct roadway and structures in areas not used for traffic routing purposes.

CONSTRUCTION PHASE II

HAWAII STATE HIGHWAY DEPARTMENT
STATE OF HAWAII

CONSTRUCTION PHASES

MOANALUA ROAD US-S-0720(3) UNIT 3
LUNALILO FREEWAY BU-072-1(2) UNIT 4
MIDDLE STREET BU-065-1(1) UNIT 3


SHEET No. OF SHEETS

8526.9

8174.13

8161.12

FED. ROAD DIST. NO.	STATE	FED. AID PROJ. NO.	FISCAL YEAR	SHEET NO.	TOTAL SHEETS
HAWAII	HAW	15-0720(3) UNIT 3	1960	9A	79
		BU-072-1(2) UNIT 4	1960	13A	118
		BU-065-1(1) UNIT 3	1960	12A	115

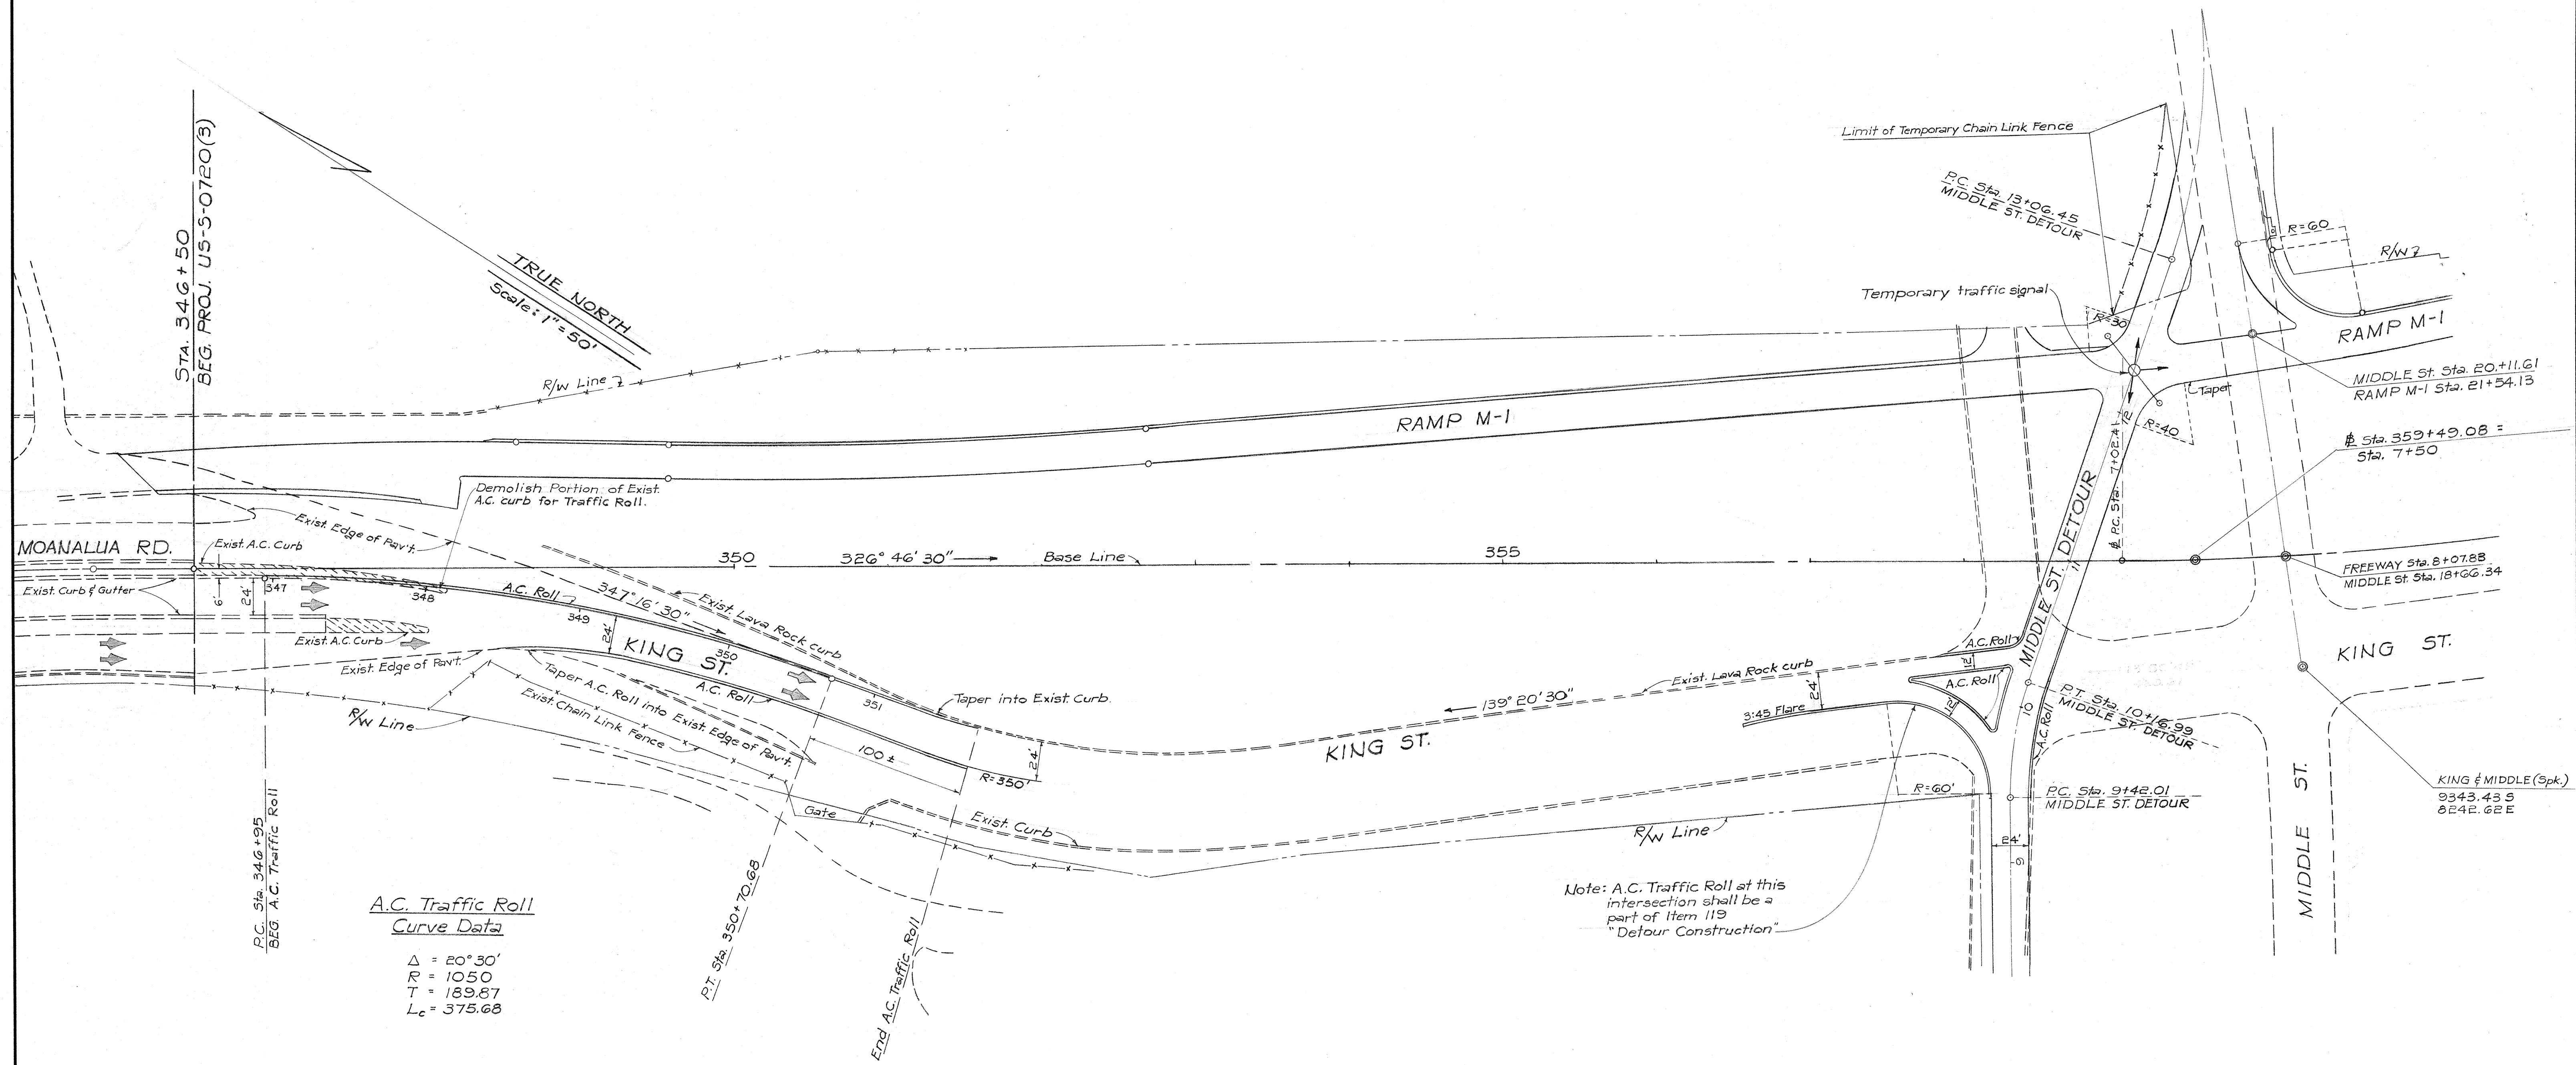

LAYOUT OF A.C. TRAFFIC ROLL
FOR TRAFFIC DETOUR DURING CONSTRUCTION PHASE II

HAWAII STATE HIGHWAY DEPARTMENT
STATE OF HAWAII

DETAIL OF DETOUR ROADS

MOANALUA ROAD US-S-0720(3) UNIT 3
LUNALILO FREEWAY BU-072-1(2) UNIT 4
MIDDLE STREET BU-065-1(1) UNIT 3

ORIGINAL PLAN	DATE
DESIGNED BY	
TRACED BY	
QUANTITIES BY	
CHECKED BY	
NOTE BOOK No.	