

ALL PLANTS, PLANTING OPERATIONS AND MAINTENANCE SHALL CONFORM WITH SECTIONS 104, 105 AND 106 OF STANDARD SPECIFICATIONS, MAY, 1957

LANDSCAPE PLANS
MOANALUA ROAD
PROJ. NO. S 0720(5)

Scale: As Noted March 1961

SHEET No. / OF 3 SHEETS

FED. ROAD DIST. NO.	STATE	FED. AID PROJ. NO.	FISCAL YEAR	SHEET NO.	TOTAL SHEETS
HAWAII	HAW	3-0720(5)	1961	3	6

#1 PLANTED 4' APART ON OUTSIDE OF FENCE

NOTE:
Constructing conc. curb, demolishing existing conc. curb and scarifying existing paved area to be incidental to Sprinkler System.

Scarified area to be filled with 6" of Top Soil and planted with grass.
Approximate quantity Top Soil : 100 cu. yds.

SCALE 1"=20'

AT BASE OF HOLLOW TILE WALL
#3 PLANTED 3' APART

NOTE:
Removal of exist'g gutter and scarifying exist'g paved area to be incidental to Sprinkler System.

Remove exist'g gutter and scarify existing paved area and fill in with 6" Top Soil.
Approx. quantity Top Soil : 50 cu. yds.

Exist'g C.B. to remain operative

#3 PLANTED 3' APART AT TOE OF CUT

Construct Conc. Curb similar to existing
Existing Con. Curb to remain
Demolish exist'g curb and scarify paved area

Sub-Station

CONSTRUCTED SWALE

#3 PLANTED 3' APART AT TOE OF CUT

#3 PLANTED 3' APART

KAHAIKI STREAM

CRM WALL

LEGEND:
--- EXISTING CONTOURS
— NEW CONTOURS

TYPICAL SECTION ROUNDING CUT SLOPE

Scale 1/4" = 1'-0"


NOTE:
Cut slopes between Sta. 329+50 to 334+50 left and 336+10 to 339+00 left to be rounded as shown.

DEPARTMENT OF TRANSPORTATION
DIVISION OF HIGHWAY
STATE OF HAWAII

LANDSCAPE PLANS
MOANALUA ROAD
PROJ. NO. 30720(5)
Scale : As Noted
March 1961

SURVEY PLOTTED BY	DATE
DESIGNED BY	
TRACED BY	
QUANTITIES CHECKED BY	
CHECKED BY	
ORIGINAL PLAN	No.
NOTE BOOK	No.

FED. ROAD DIST. NO.	STATE	FED. AID PROJ. NO.	FISCAL YEAR	SHEET NO.	TOTAL SHEETS
HAWAII	HAW	5-0720(5)	1961	4	6

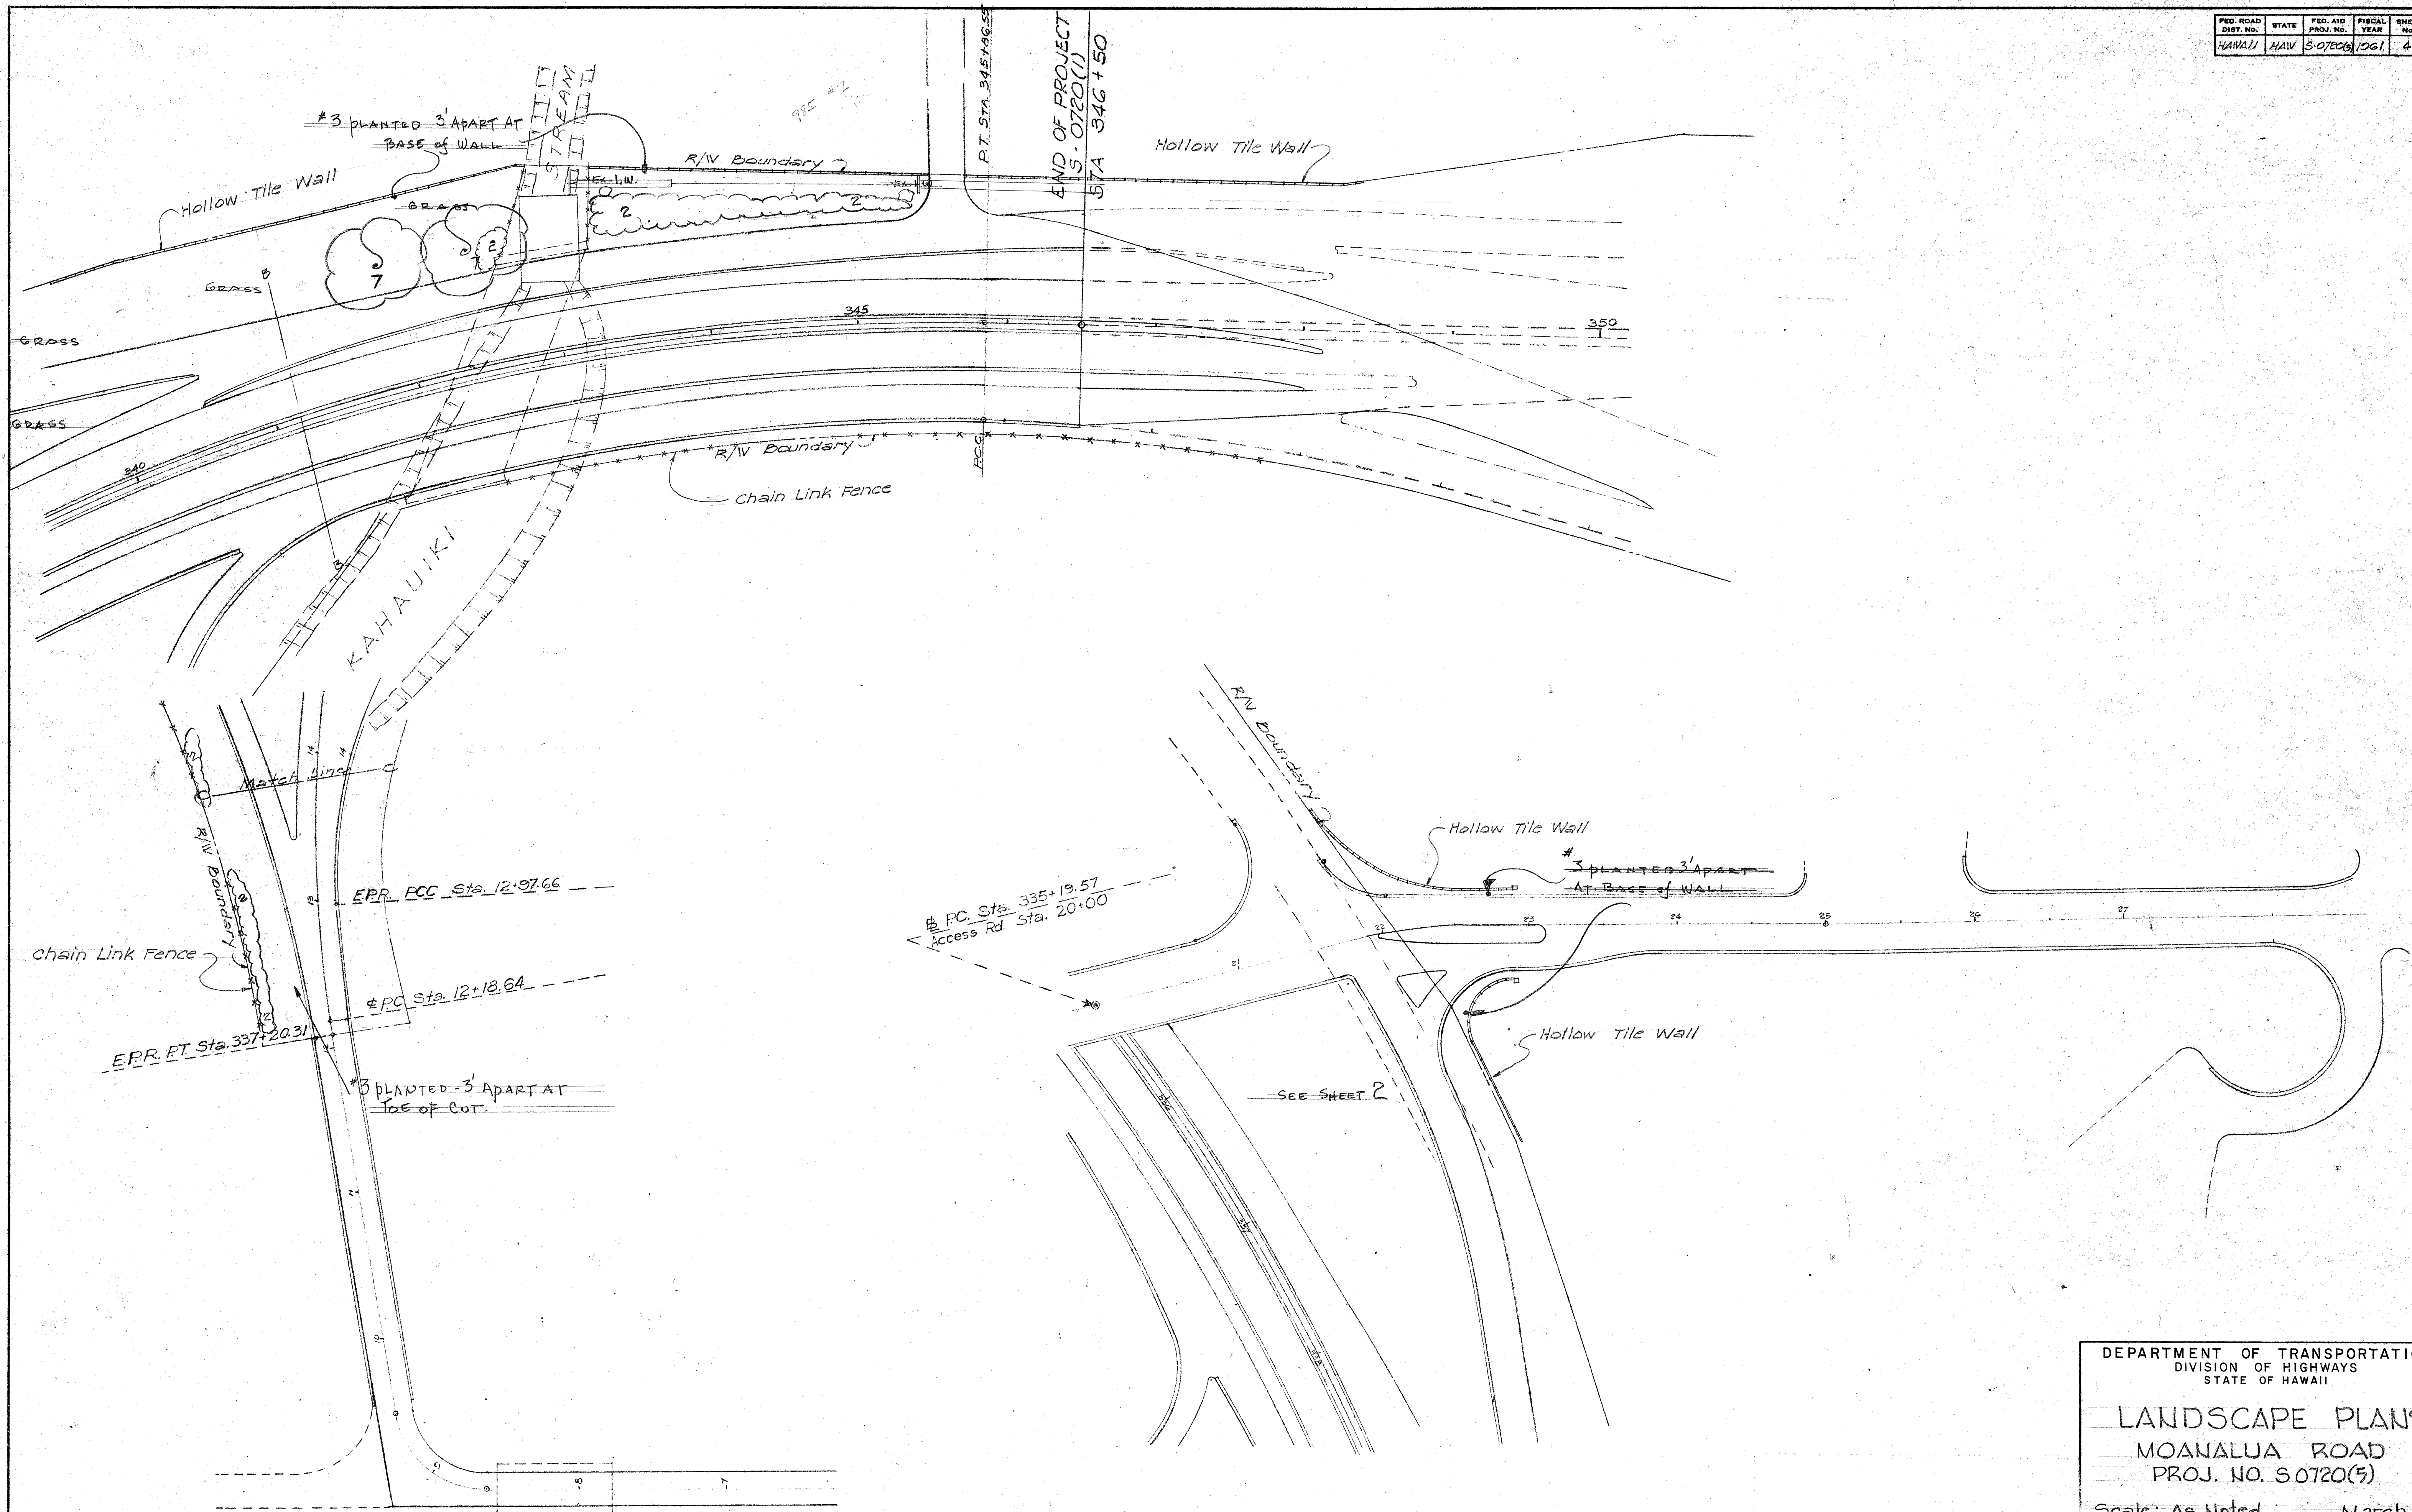

ORIGINAL PLAN	DESIGNED BY	DATE
NOTE BOOK	DRAWN BY	1961
No.	QUANTITIES CHECKED BY	
	CHECKED BY	

DEPARTMENT OF TRANSPORTATION
DIVISION OF HIGHWAYS
STATE OF HAWAII

LANDSCAPE PLANS
MOANALUA ROAD
PROJ. NO. S0720(5)

Scale: As Noted March 1961

SHEET No. 3 OF 3 SHEETS