


FED. ROAD DIST. NO.	STATE	FED. AID PROJ. NO.	FISCAL YEAR	SHEET NO.	TOTAL SHEETS
HAWAII	HAW.	U-078-1(3)	1973	14	36

FINAL SURVEY	BY	DATE
SURVEYED		
NOTED		
NO. 1		



ORIGINAL SURVEY	BY	DATE
SURVEYED		
NOTED		
NO. 1		

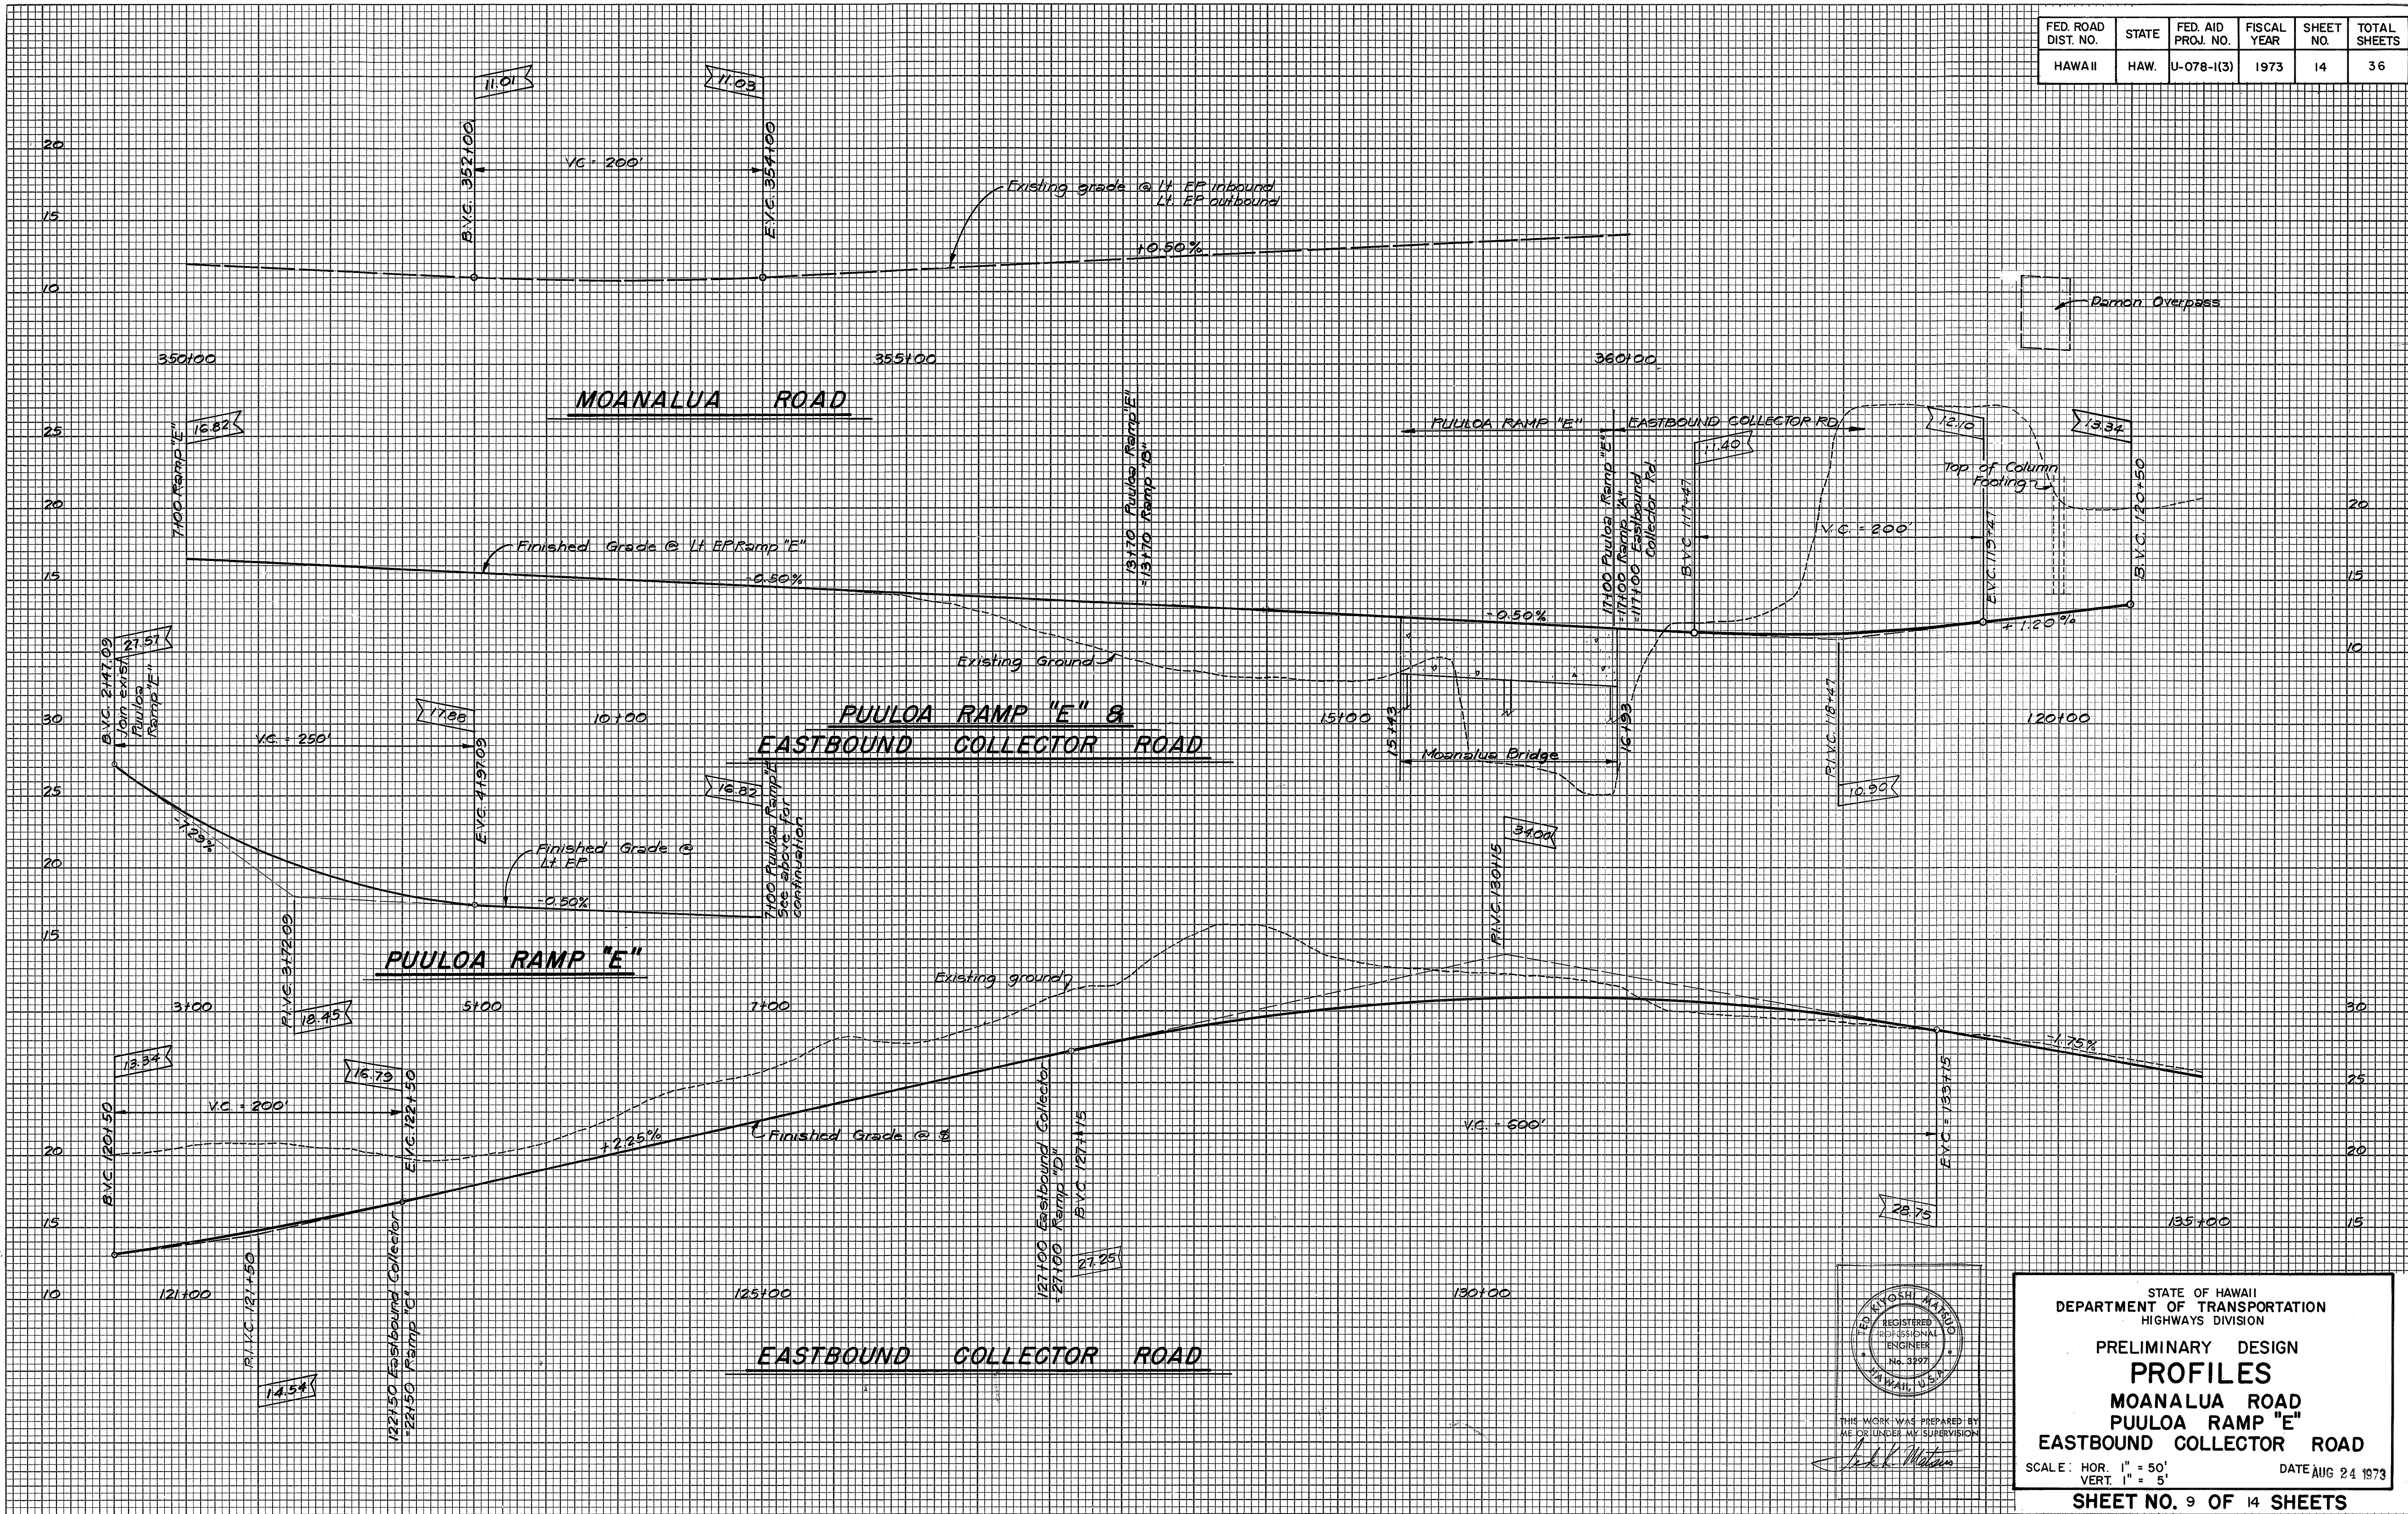

FINAL SURVEY	SURVED FOOTED	BY	DATE
NOTE BOOK	TEMPLATE		
NO.	AREAS CHECKED		

ORIGINAL SURVEY	SURVED FOOTED	BY	DATE
NOTE BOOK	TEMPLATE		
NO.	AREAS CHECKED		

FED. ROAD DIST. NO.	STATE	FED. AID PROJ. NO.	FISCAL YEAR	SHEET NO.	TOTAL SHEETS
HAWAII	HAW.	U-078-1(3)	1973	15	36

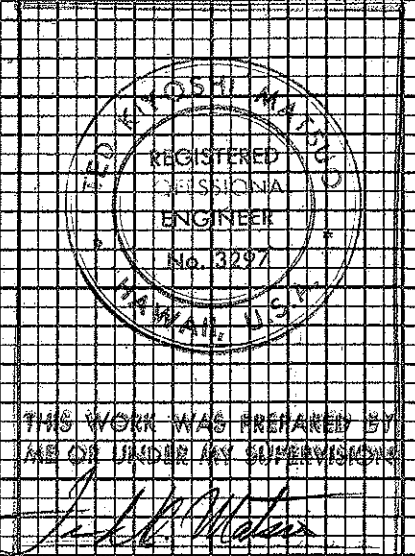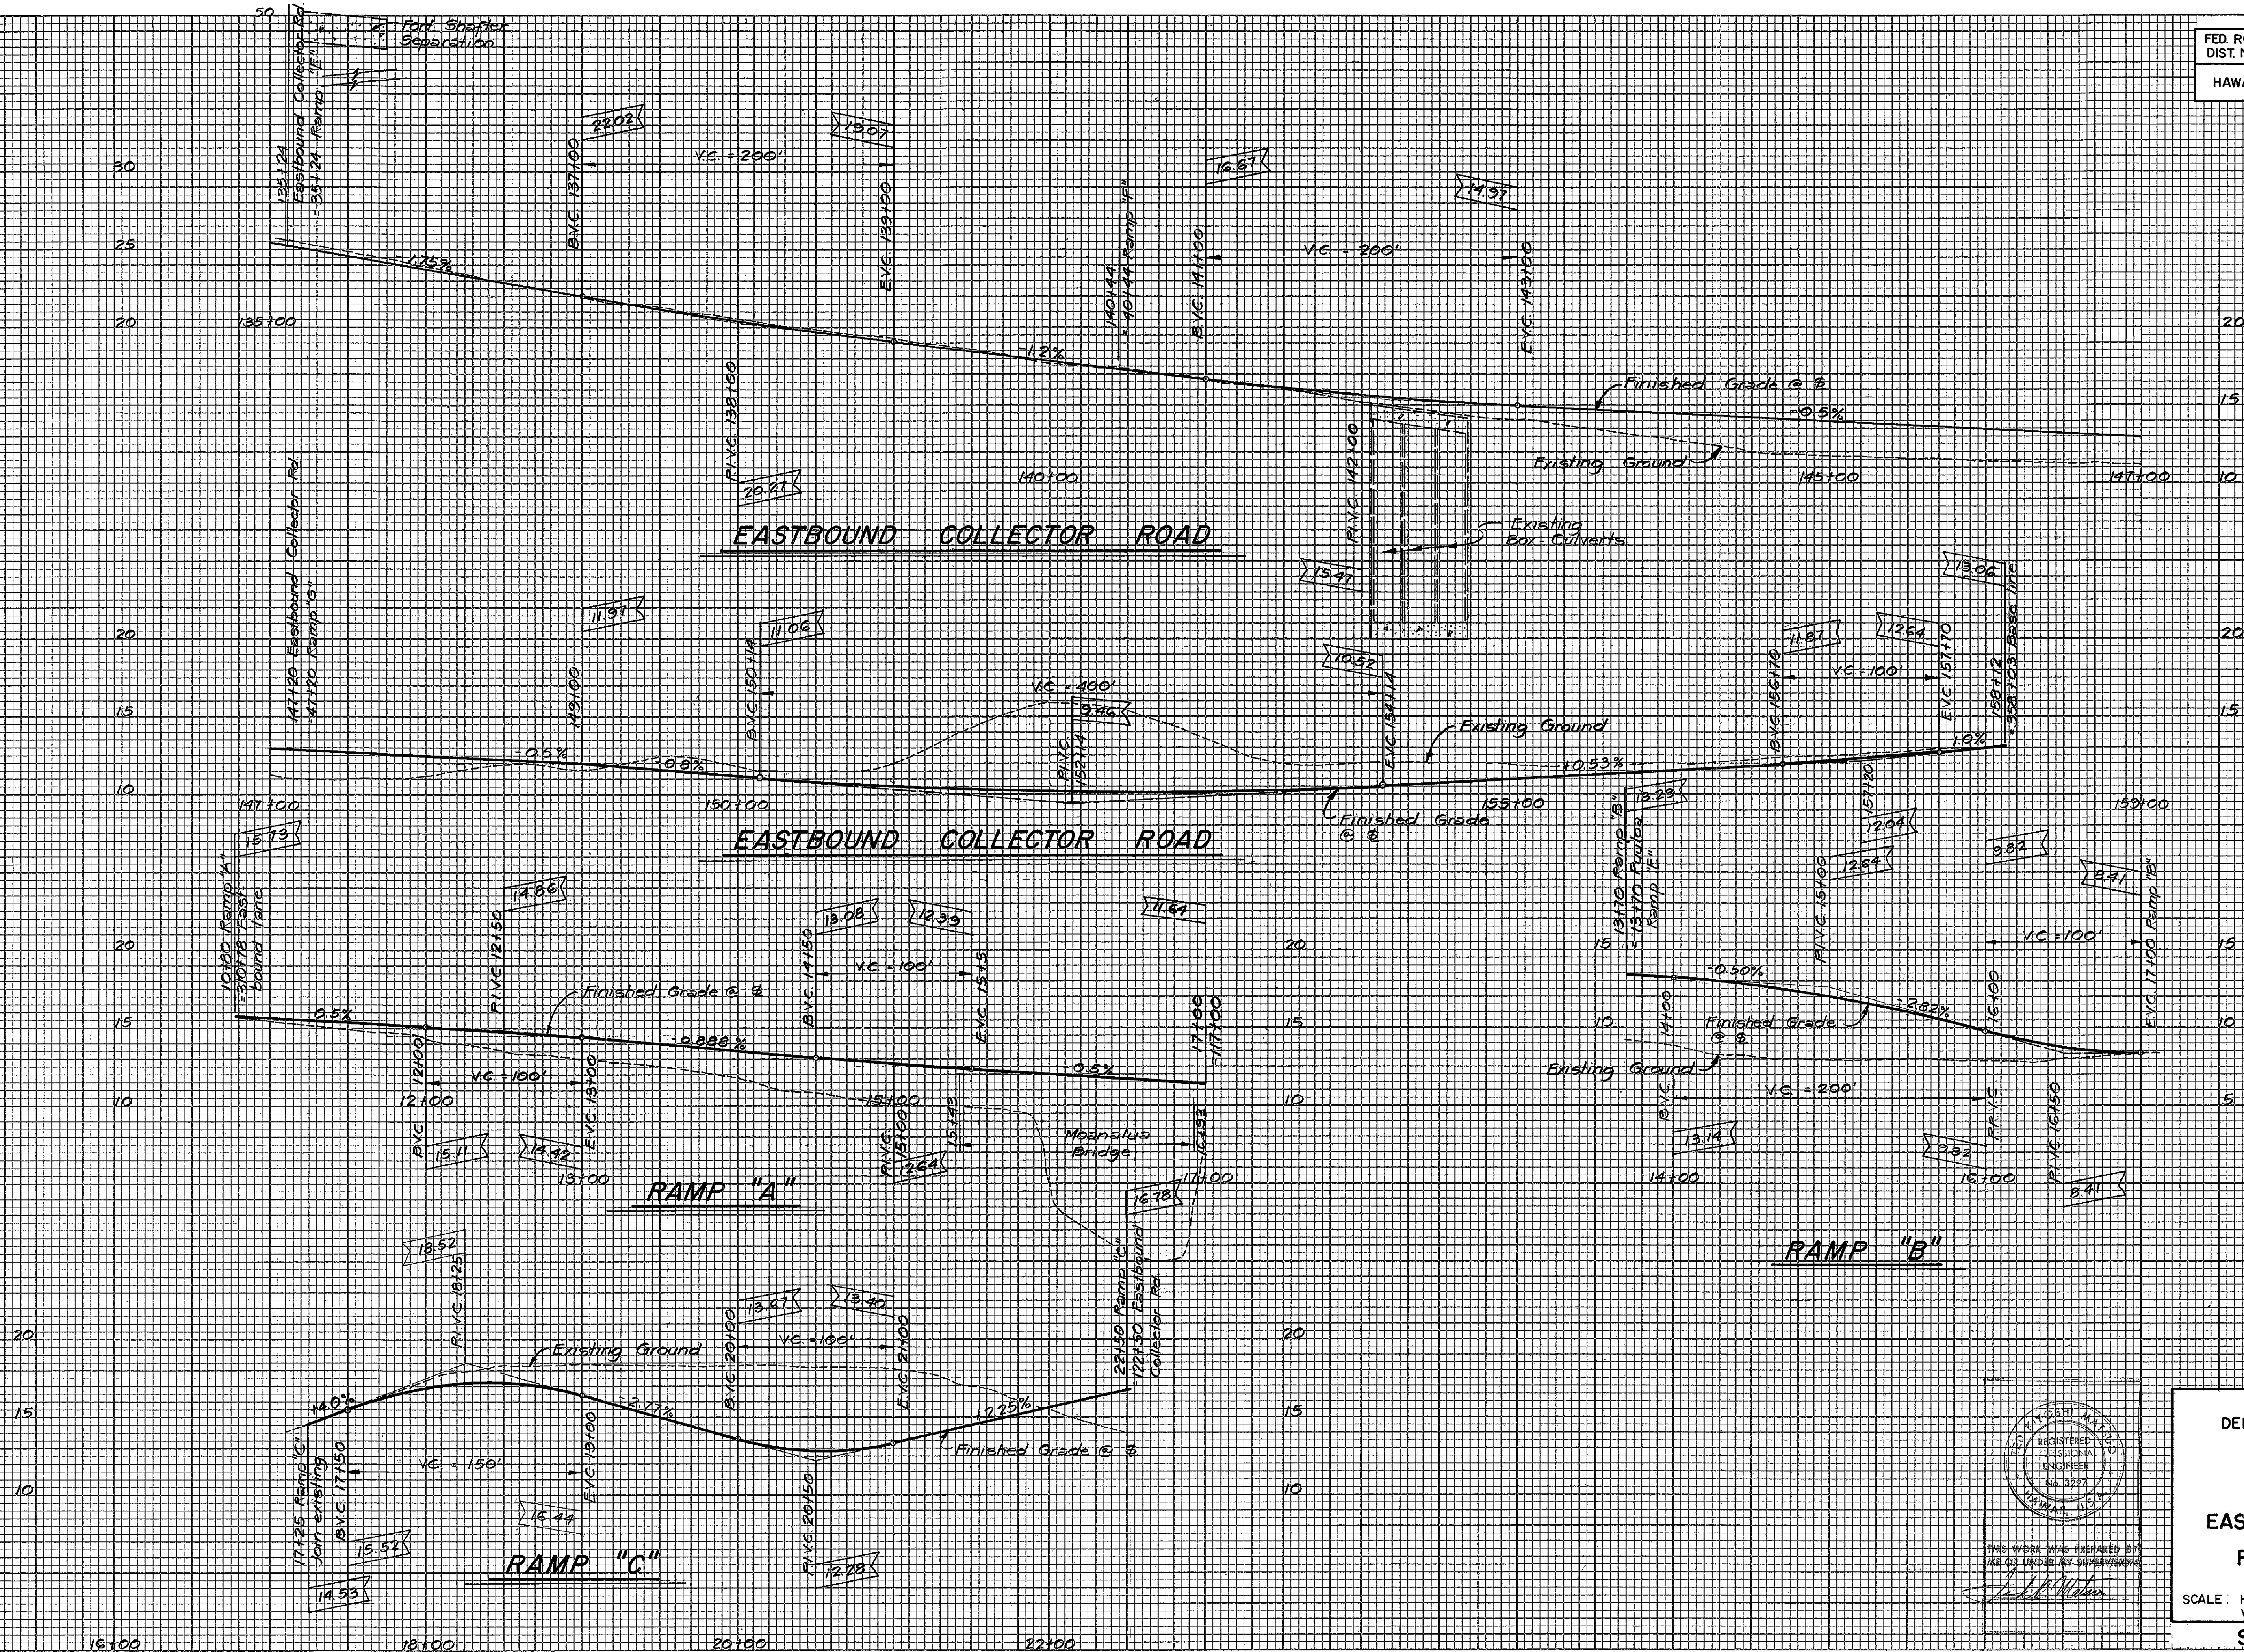

STATE OF HAWAII
DEPARTMENT OF TRANSPORTATION
HIGHWAYS DIVISION

PRELIMINARY DESIGN

PROFILES
EASTBOUND COLLECTOR ROAD
RAMPS "A", "B" & "C"

SCALE: HOR. 1" = 50'
VERT. 1" = 5'



DATE AUG 24 1973

SHEET NO. 10 OF 14 SHEETS

FINAL SURVEY	SURVED	BY	DATE
NOTE BOOK	FOOTED		
NO.	TEMPLATE		
	AREAS CHECKED		

ORIGINAL SURVEY	SURVED	BY	DATE
NOTE BOOK	FOOTED		
NO.	TEMPLATE		
	AREAS CHECKED		

FED. ROAD DIST. NO.	STATE	FED. AID PROJ. NO.	FISCAL YEAR	SHEET NO.	TOTAL SHEETS
HAWAII	HAW.	U-078-1(3)	1973	16	36

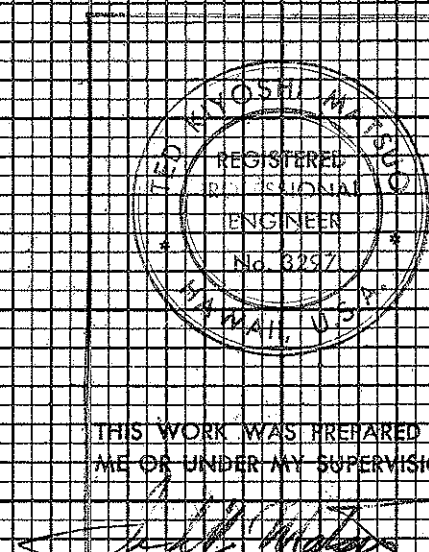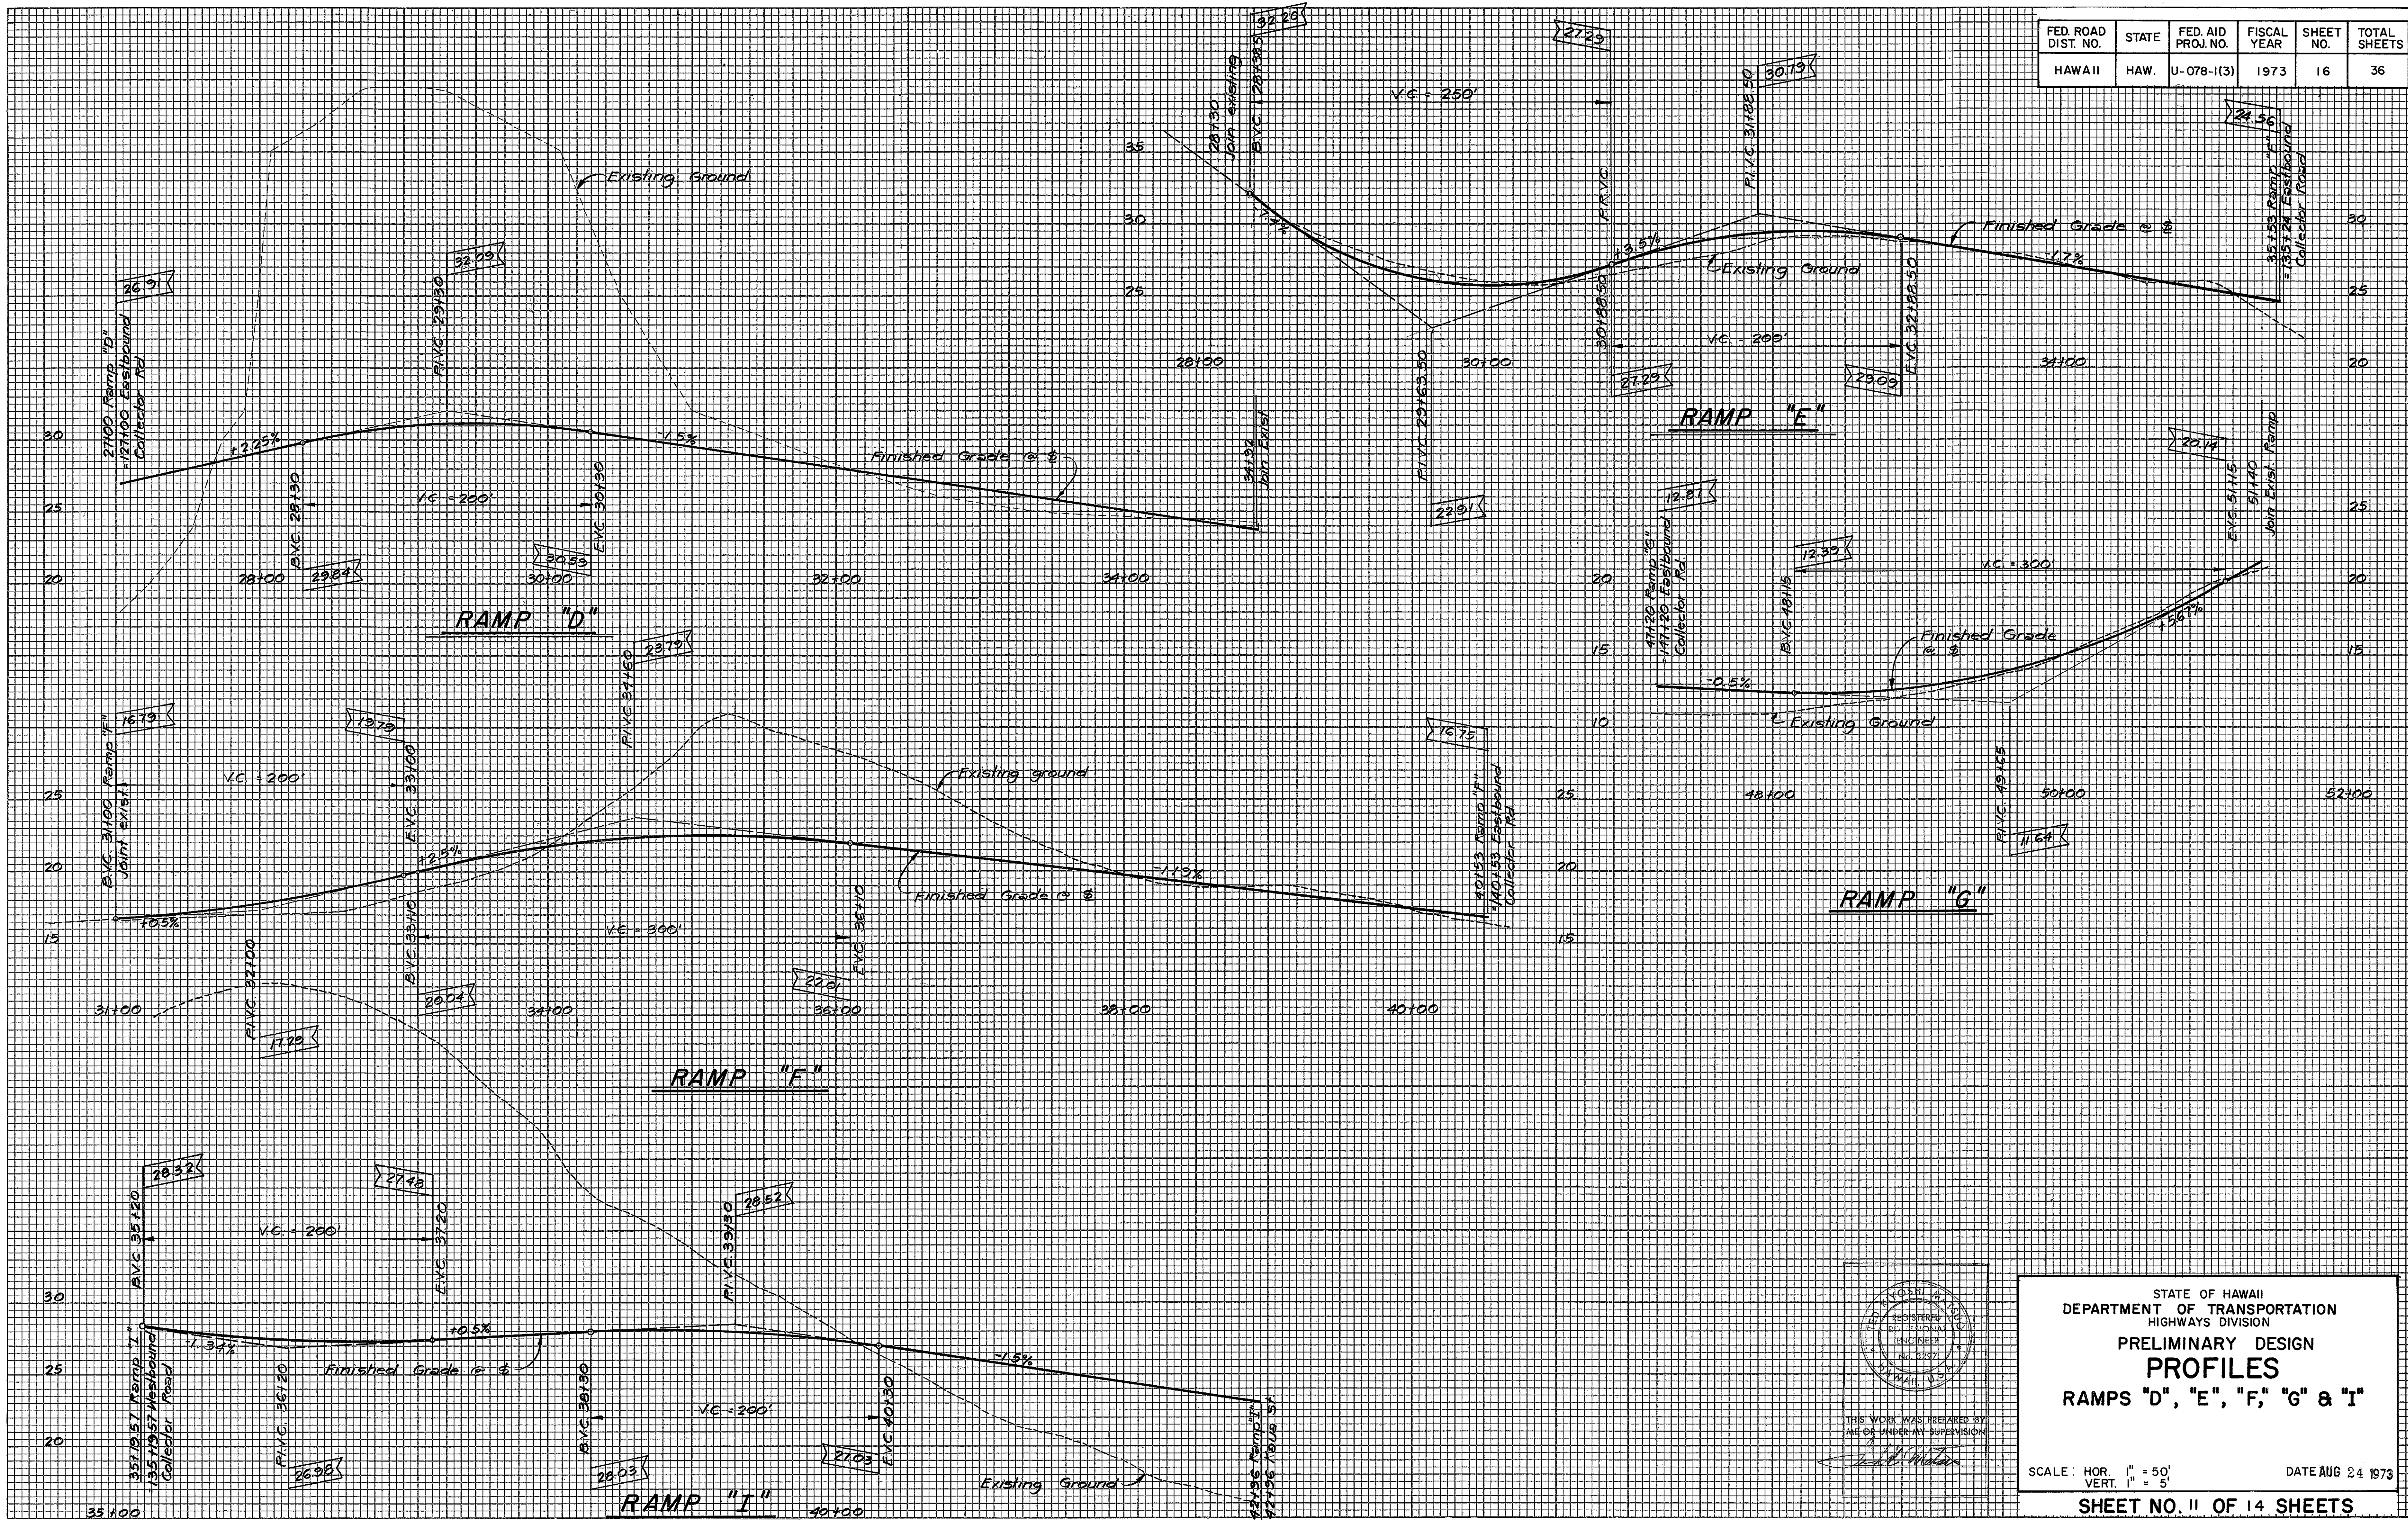

STATE OF HAWAII
DEPARTMENT OF TRANSPORTATION
HIGHWAYS DIVISION
PRELIMINARY DESIGN
PROFILES
RAMPS "D", "E", "F", "G" & "I"

SCALE: HOR. 1" = 50'
VERT. 1" = 5'


DATE AUG 24 1973

SHEET NO. 11 OF 14 SHEETS


FED. ROAD DIST. NO.	STATE	FED. AID PROJ. NO.	FISCAL YEAR	SHEET NO.	TOTAL SHEETS
HAWAII	HAW.	U-078-1(3)	1973	17	36

FINAL SURVEY	SURVEYED	BY	DATE
NO. _____	PLOTTED		
	TEMPLATE		
	AREAS CHECKED		

ORIGINAL SURVEY	SURVEYED	BY	DATE
NO. _____	PLOTTED		
	TEMPLATE		
	AREAS CHECKED		

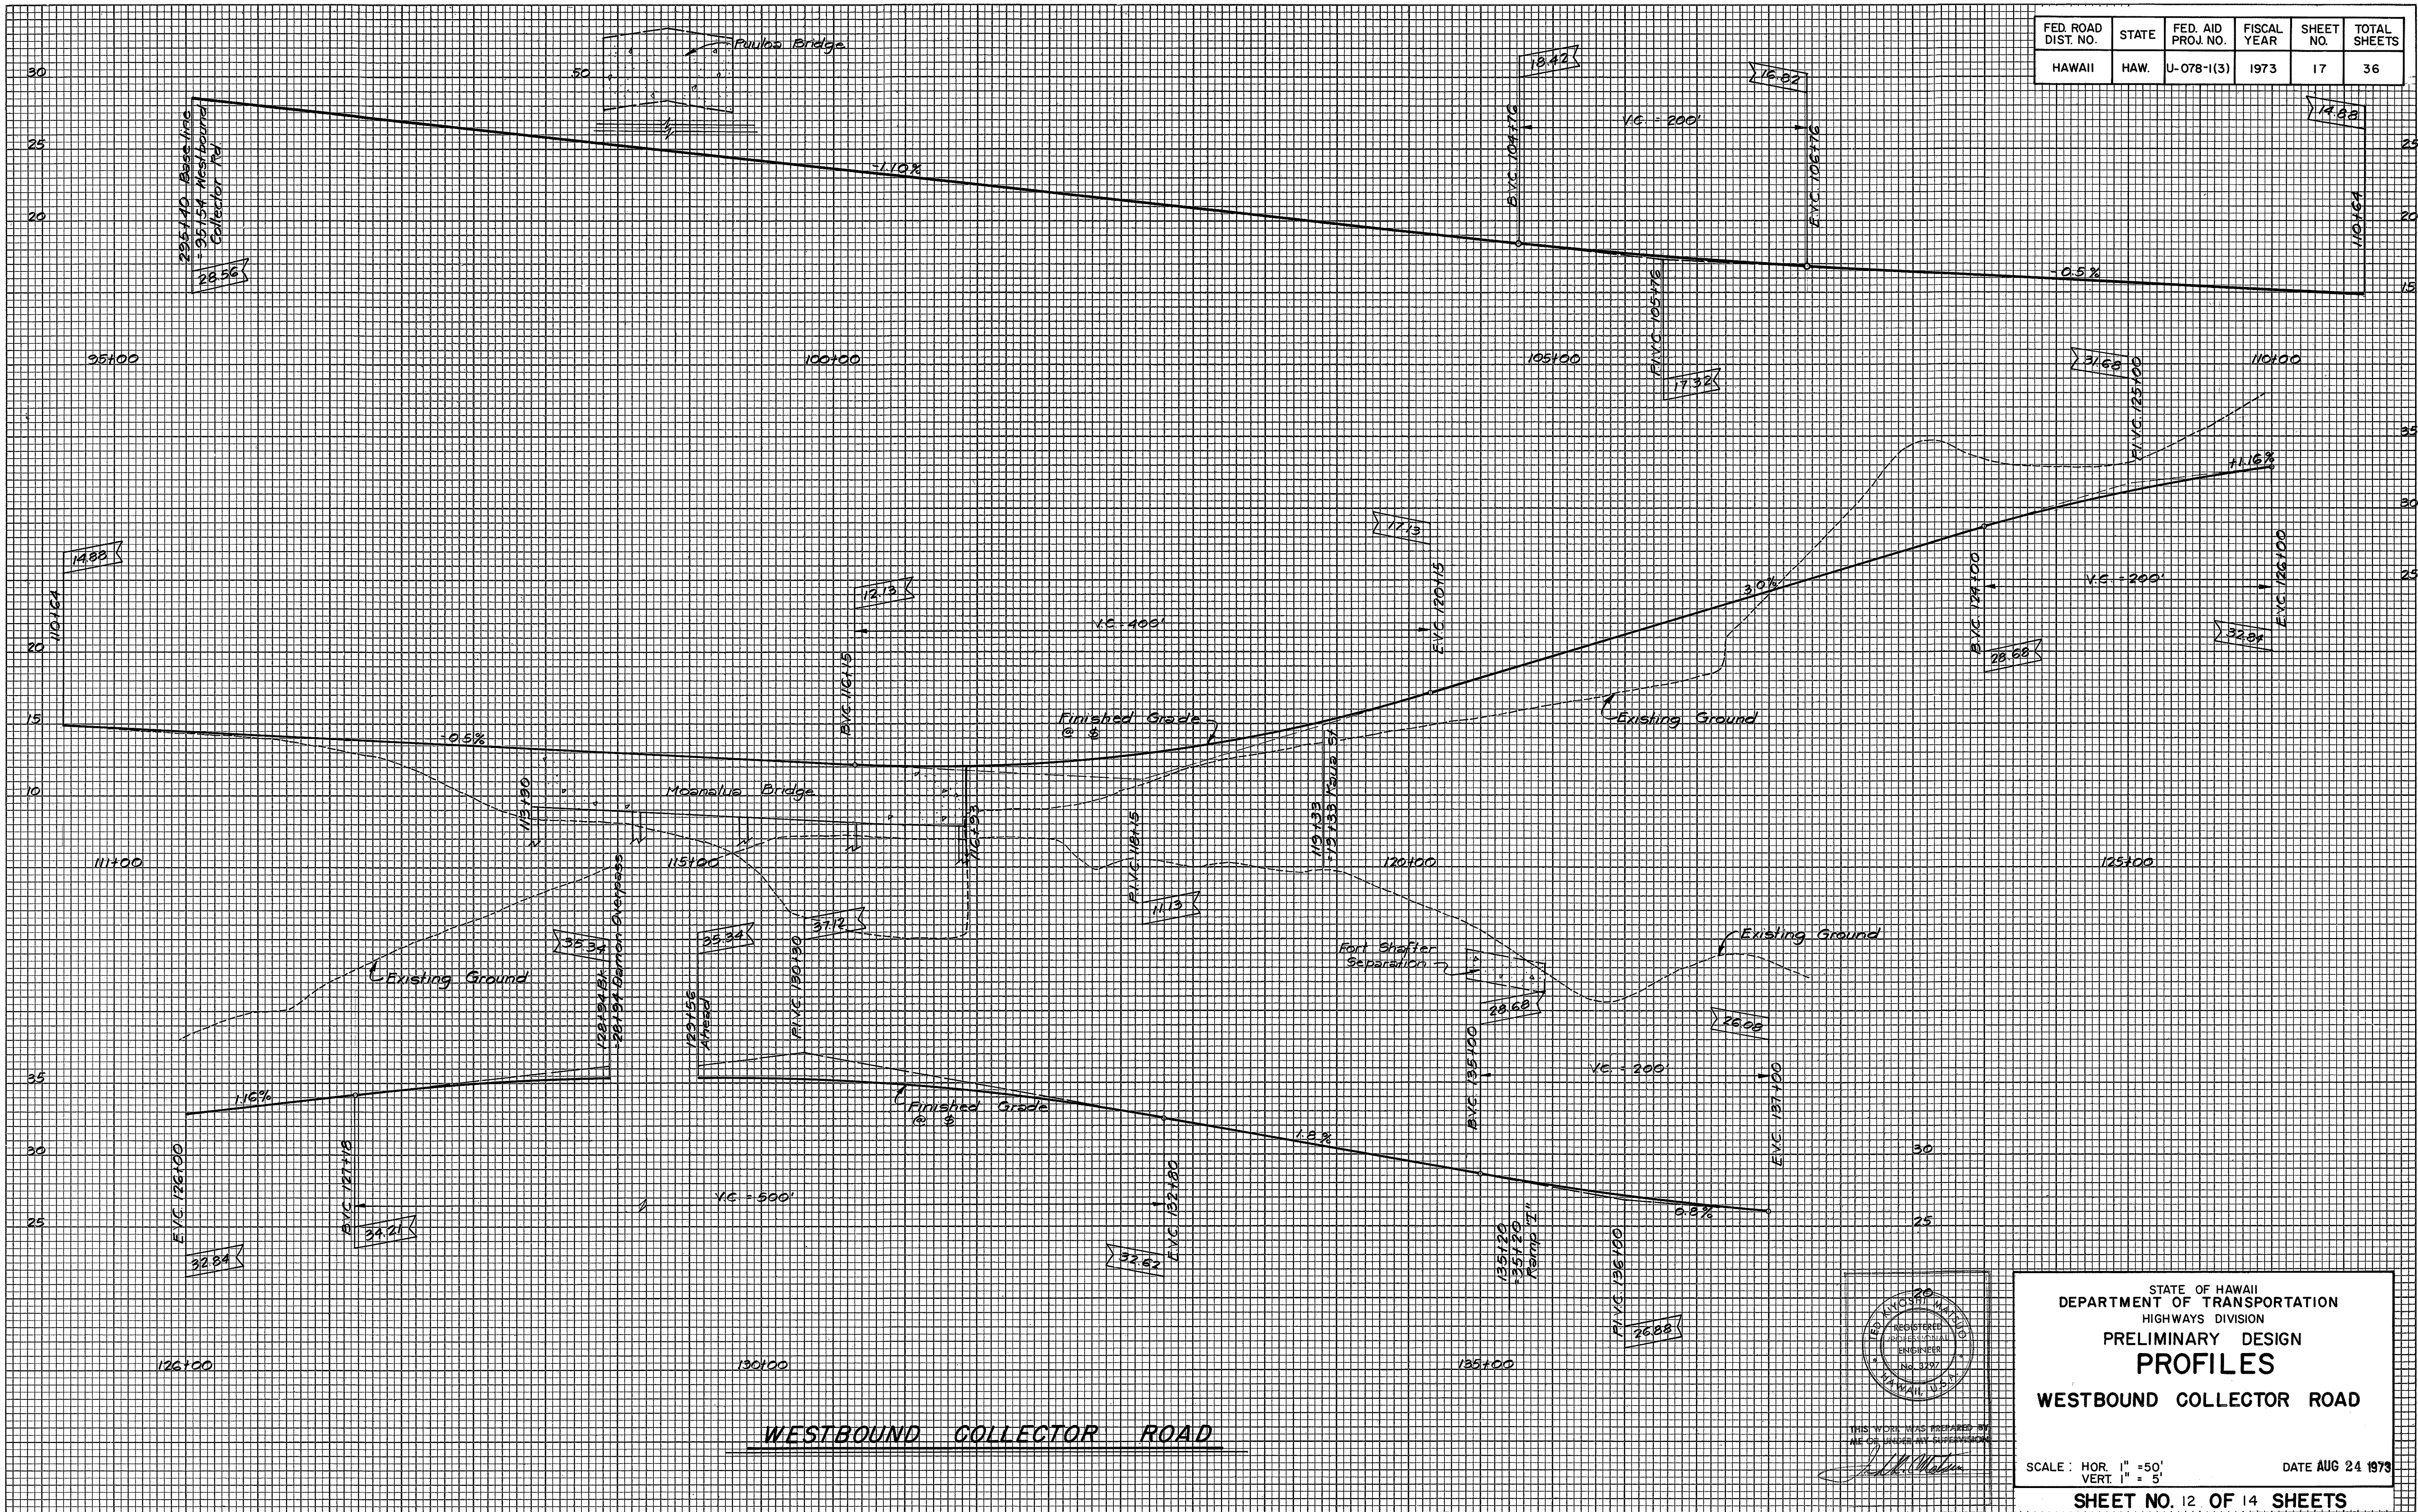

WESTBOUND COLLECTOR ROAD

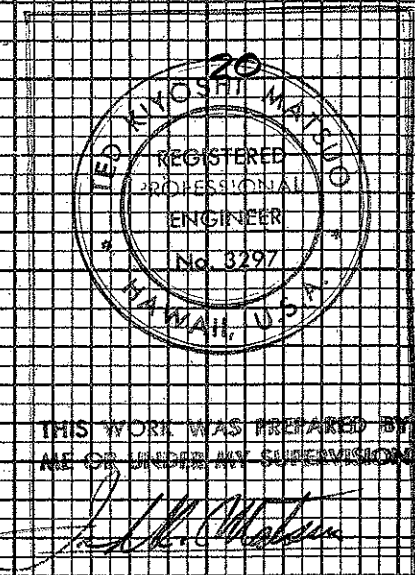


STATE OF HAWAII
DEPARTMENT OF TRANSPORTATION
HIGHWAYS DIVISION
PRELIMINARY DESIGN
PROFILES
WESTBOUND COLLECTOR ROAD

SCALE: HOR. 1" = 50'
VERT. 1" = 5'
DATE AUG 24 1973
SHEET NO. 12 OF 14 SHEETS

FED. ROAD DIST. NO.	STATE	FED. AID PROJ. NO.	FISCAL YEAR	SHEET NO.	TOTAL SHEETS
HAW AII	HAW.	U-078-1(3)	1973	18	36

FINAL SURVEY	BY	DATE
SURVEYED		
PLOTTED		
NOTED		
AREAS CHECKED		
NO.		



ORIGINAL SURVEY	BY	DATE
SURVEYED		
PLOTTED		
NOTED		
AREAS CHECKED		
NO.		

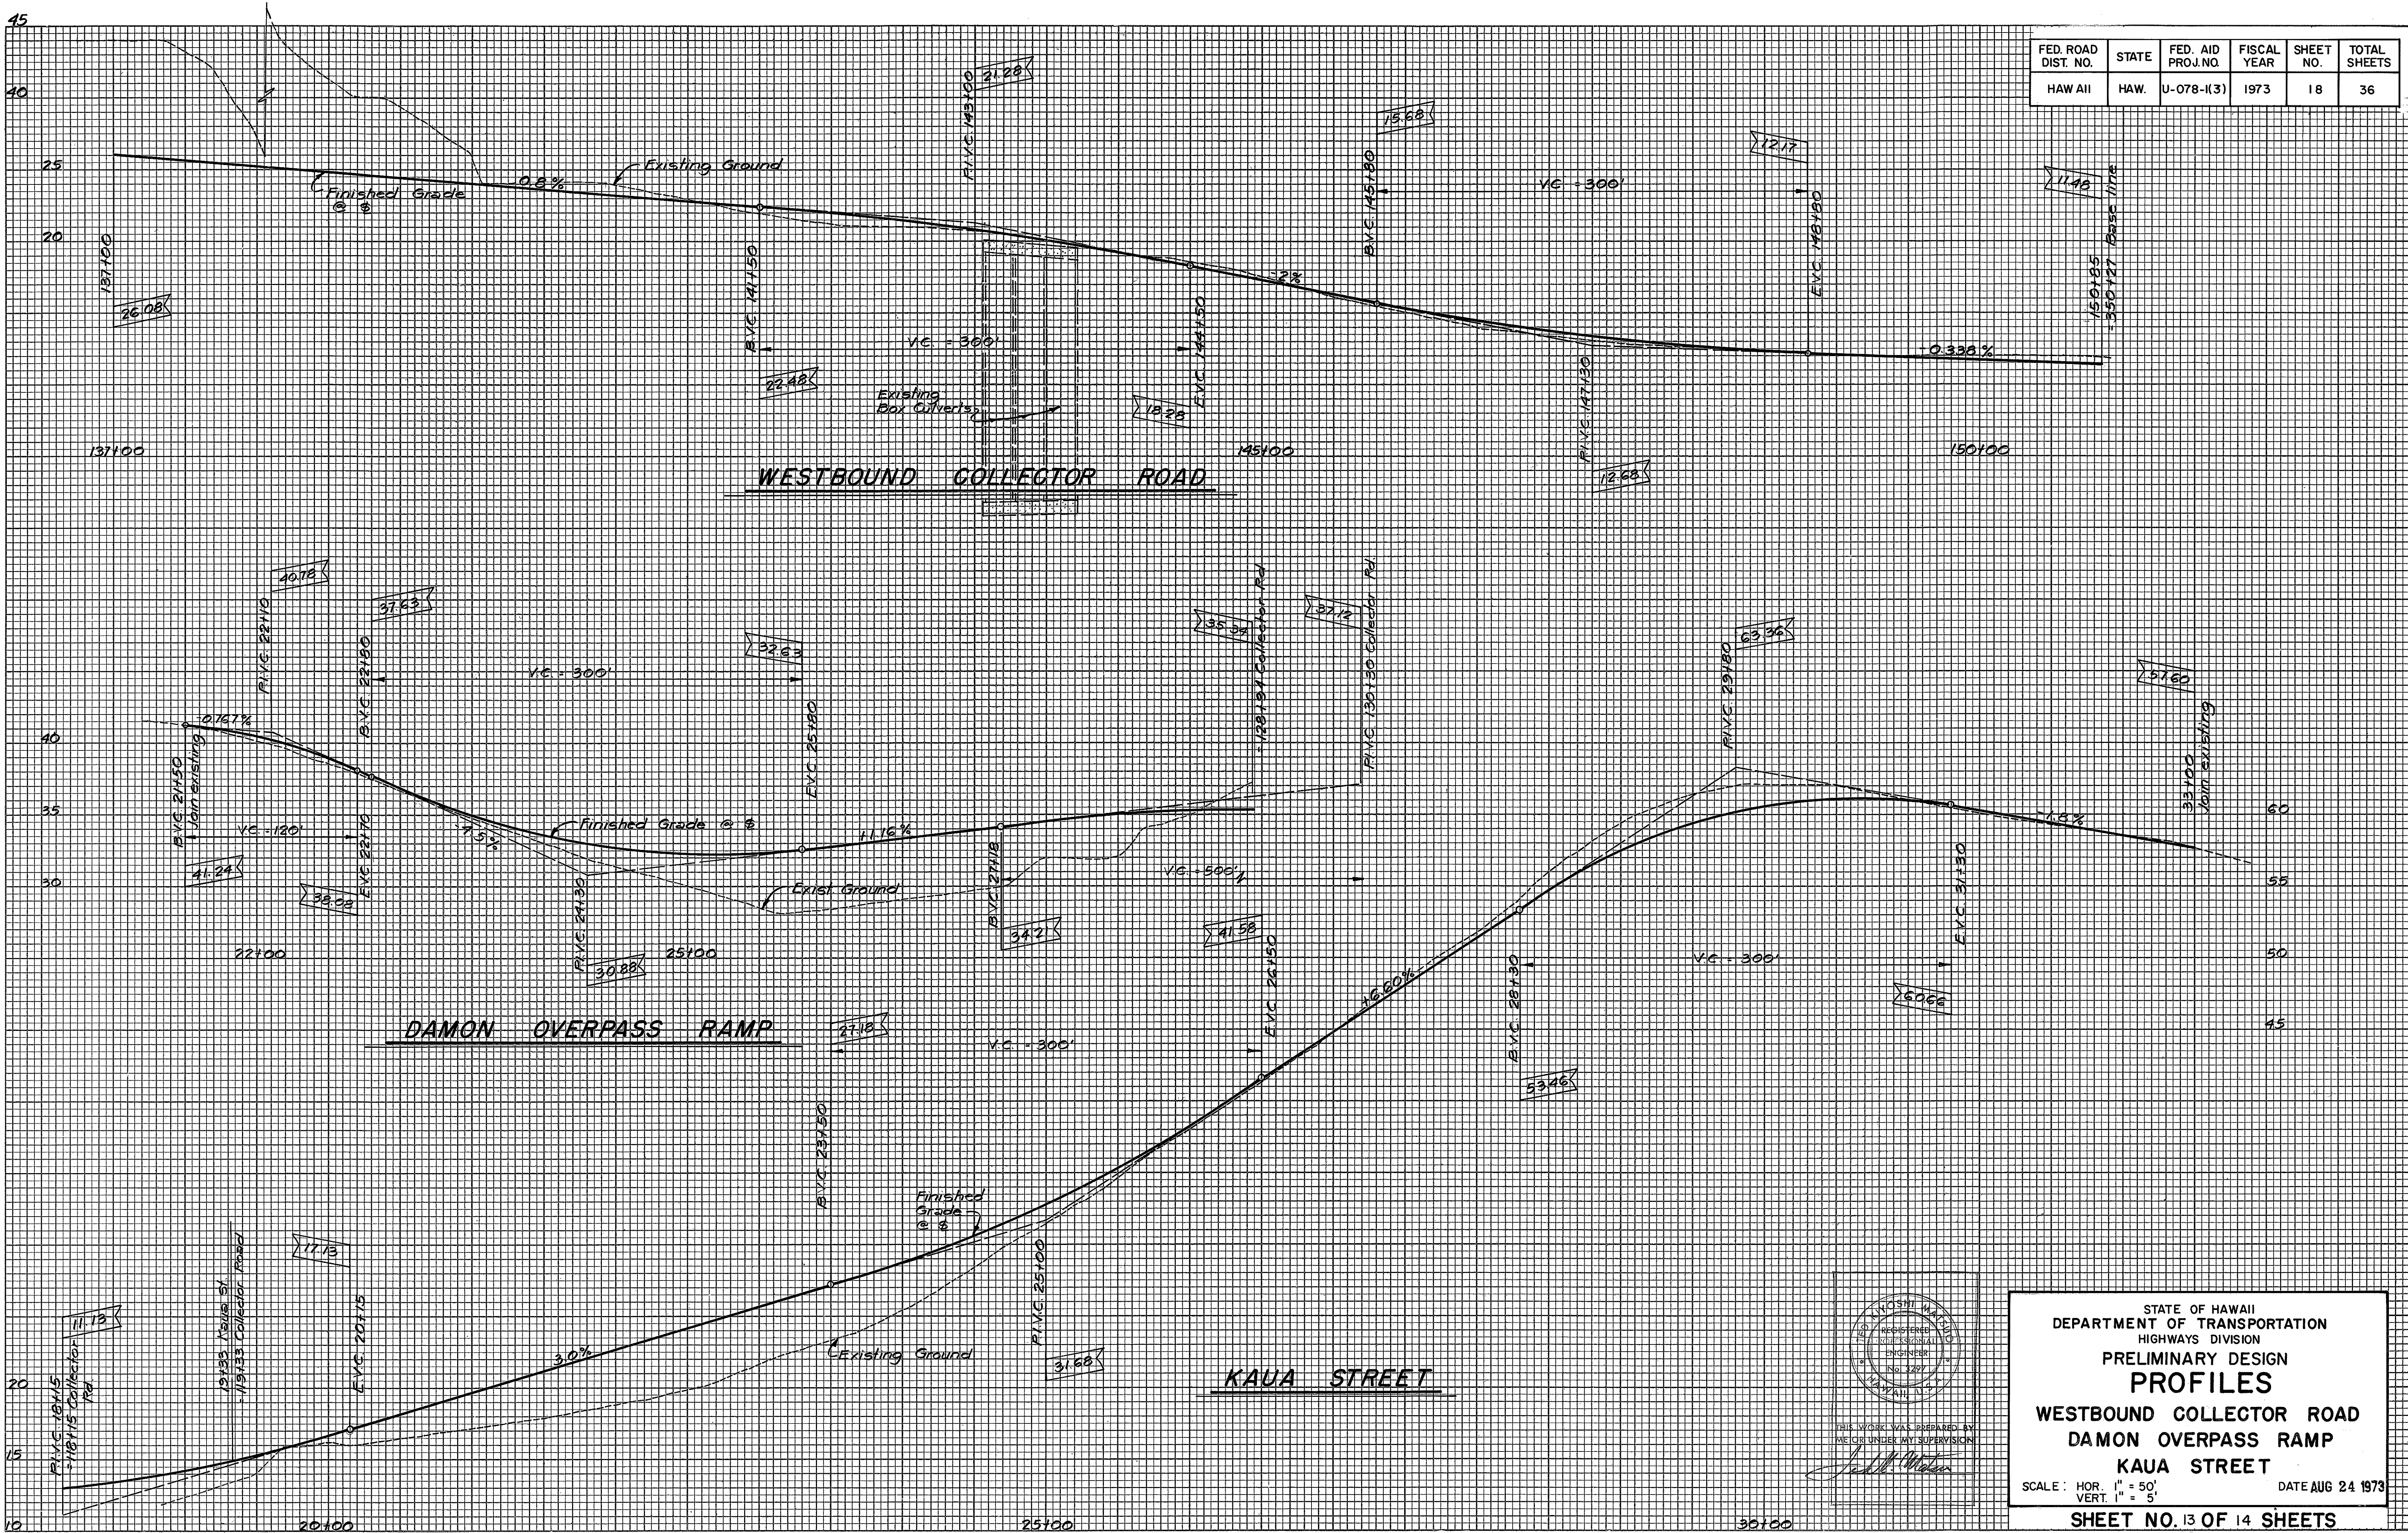

FED. ROAD DIST. NO.	STATE	FED. AID PROJ. NO.	FISCAL YEAR	SHEET NO.	TOTAL SHEETS
HAWAII	HAW.	U-078-1(3)	1973	19	36

FINAL SURVEY	BY	DATE
SURVED		
PLOTTED		
NOTE BOOK		
NO.		

ORIGINAL SURVEY	BY	DATE
SURVED		
PLOTTED		
NOTE BOOK		
NO.		

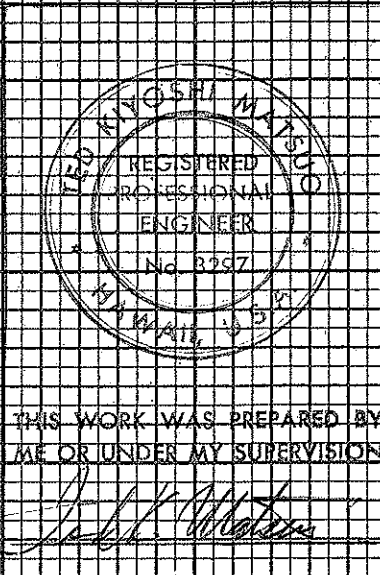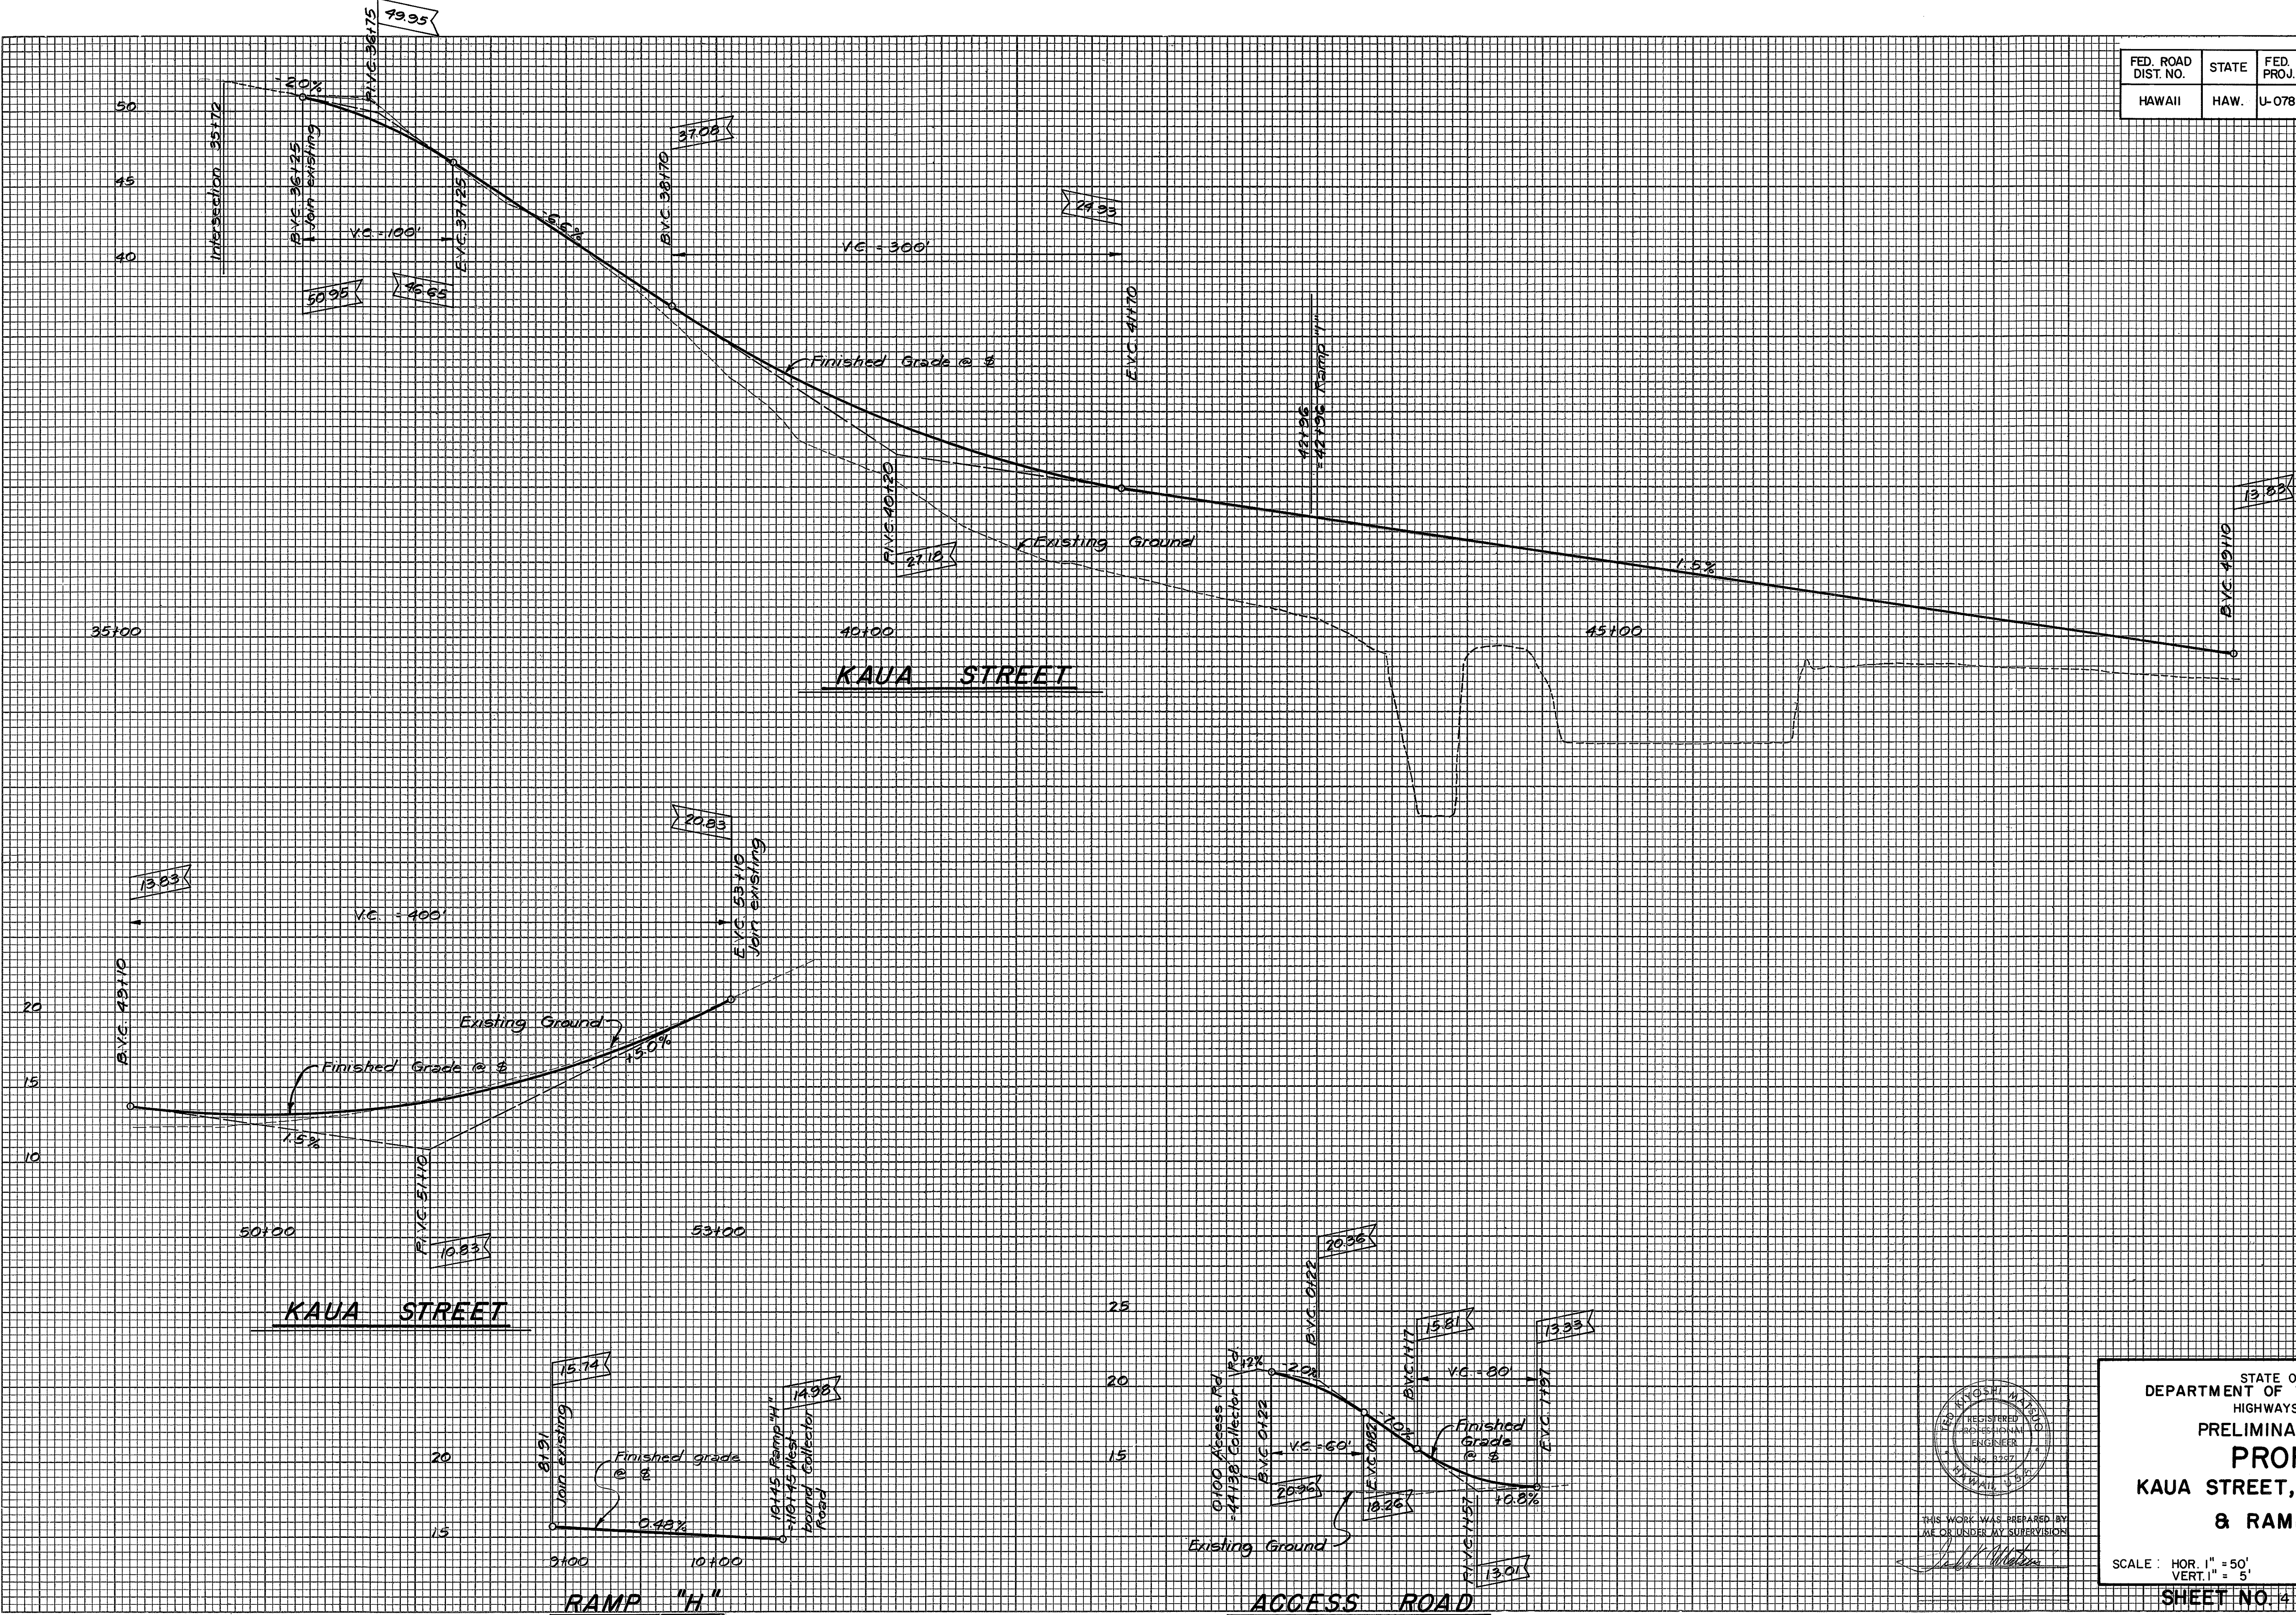

STATE OF HAWAII
DEPARTMENT OF TRANSPORTATION
HIGHWAYS DIVISION
PRELIMINARY DESIGN
PROFILES
KAUA STREET, ACCESS ROAD,
& RAMP "H"

SCALE: HOR. 1" = 50'
VERT. 1" = 5'

DATE: AUG 24 1973

SHEET NO. 4 OF 4 SHEETS