

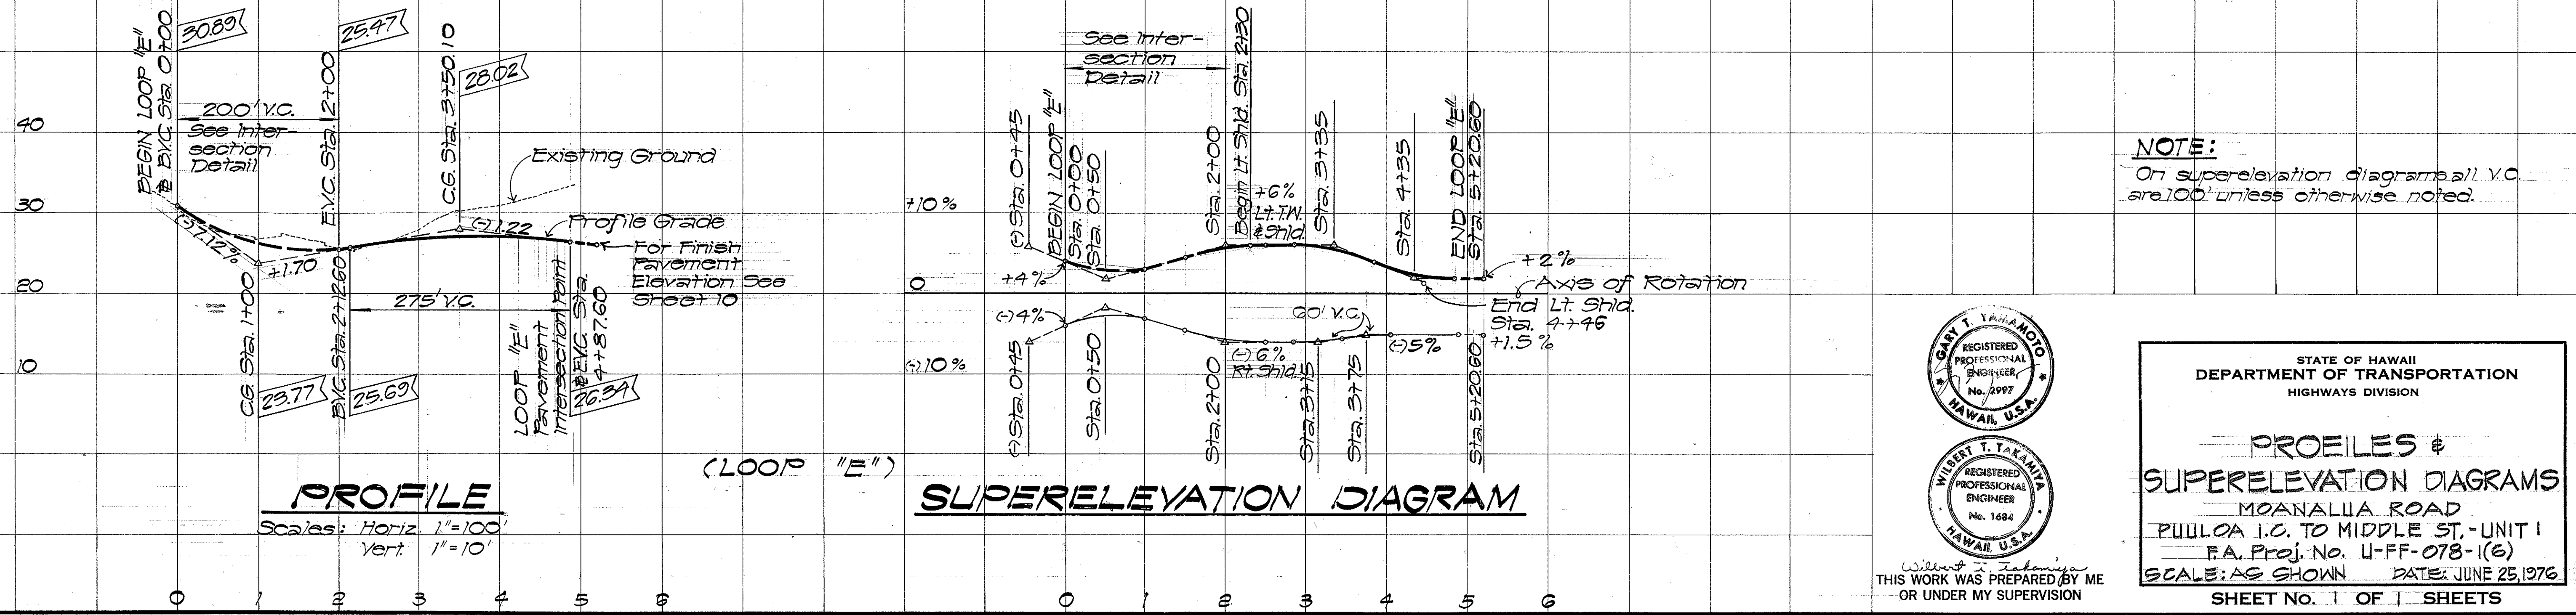
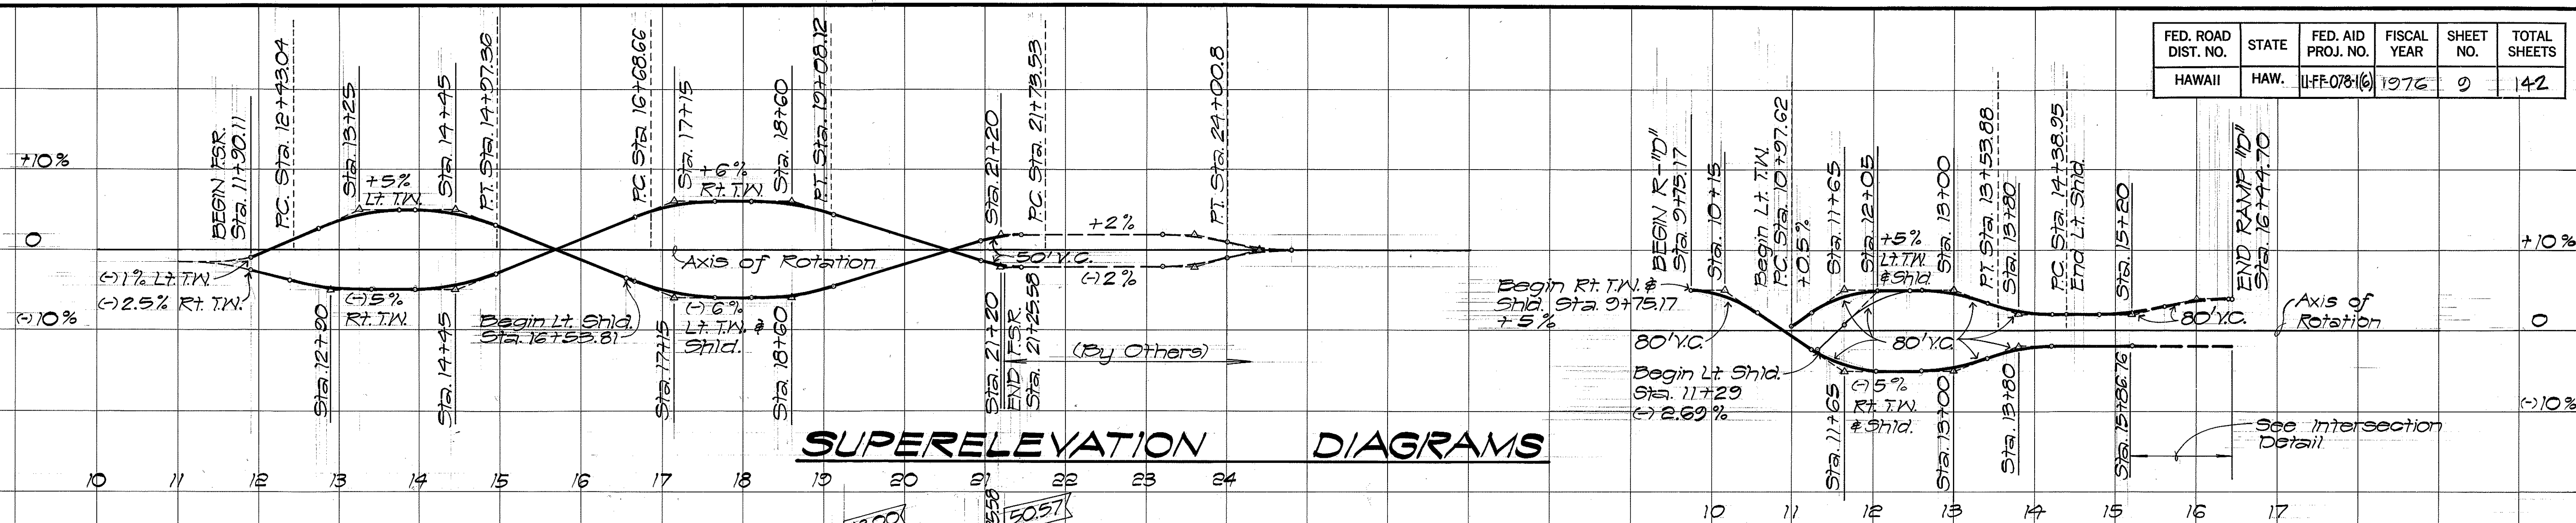


FED. ROAD DIST. NO.	STATE	FED. AID PROJ. NO.	FISCAL YEAR	SHEET NO.	TOTAL SHEETS
HAWAII	HAW.	U-FF-078-1(6)	1976	9	142

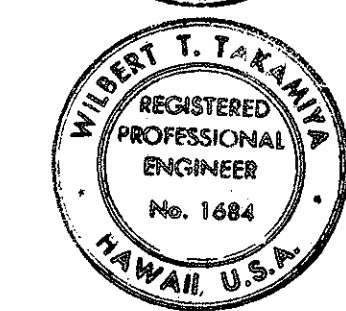

NOTE:
On super-elevation diagrams all V.C. are 100' unless otherwise noted.

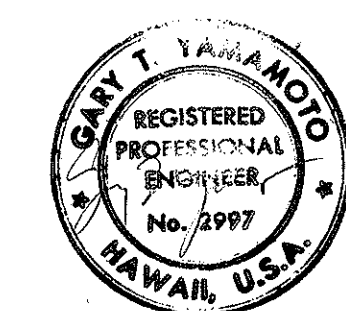

THIS WORK WAS PREPARED BY ME OR UNDER MY SUPERVISION

STATE OF HAWAII
DEPARTMENT OF TRANSPORTATION
HIGHWAYS DIVISION

PROFILES & SUPERELEVATION DIAGRAMS
MOANALUA ROAD
PUULOA I.C. TO MIDDLE ST.-UNIT I
F.A. Proj. No. U-FF-078-1(6)
SCALE: AS SHOWN DATE: JUNE 25, 1976
SHEET NO. 1 OF 1 SHEETS

ORIGINAL PLAN	SURVEY PLOTTED BY	DATE
TRACED BY		
DESIGNED BY		
CHECKED BY		
NO.		