


FED. ROAD DIST. NO.	STATE	FED. AID PROJ. NO.	FISCAL YEAR	SHEET NO.	TOTAL SHEETS
HAWAII	HAW.	FF-078-1(17)	1977	8	164

FF-078-1(17)


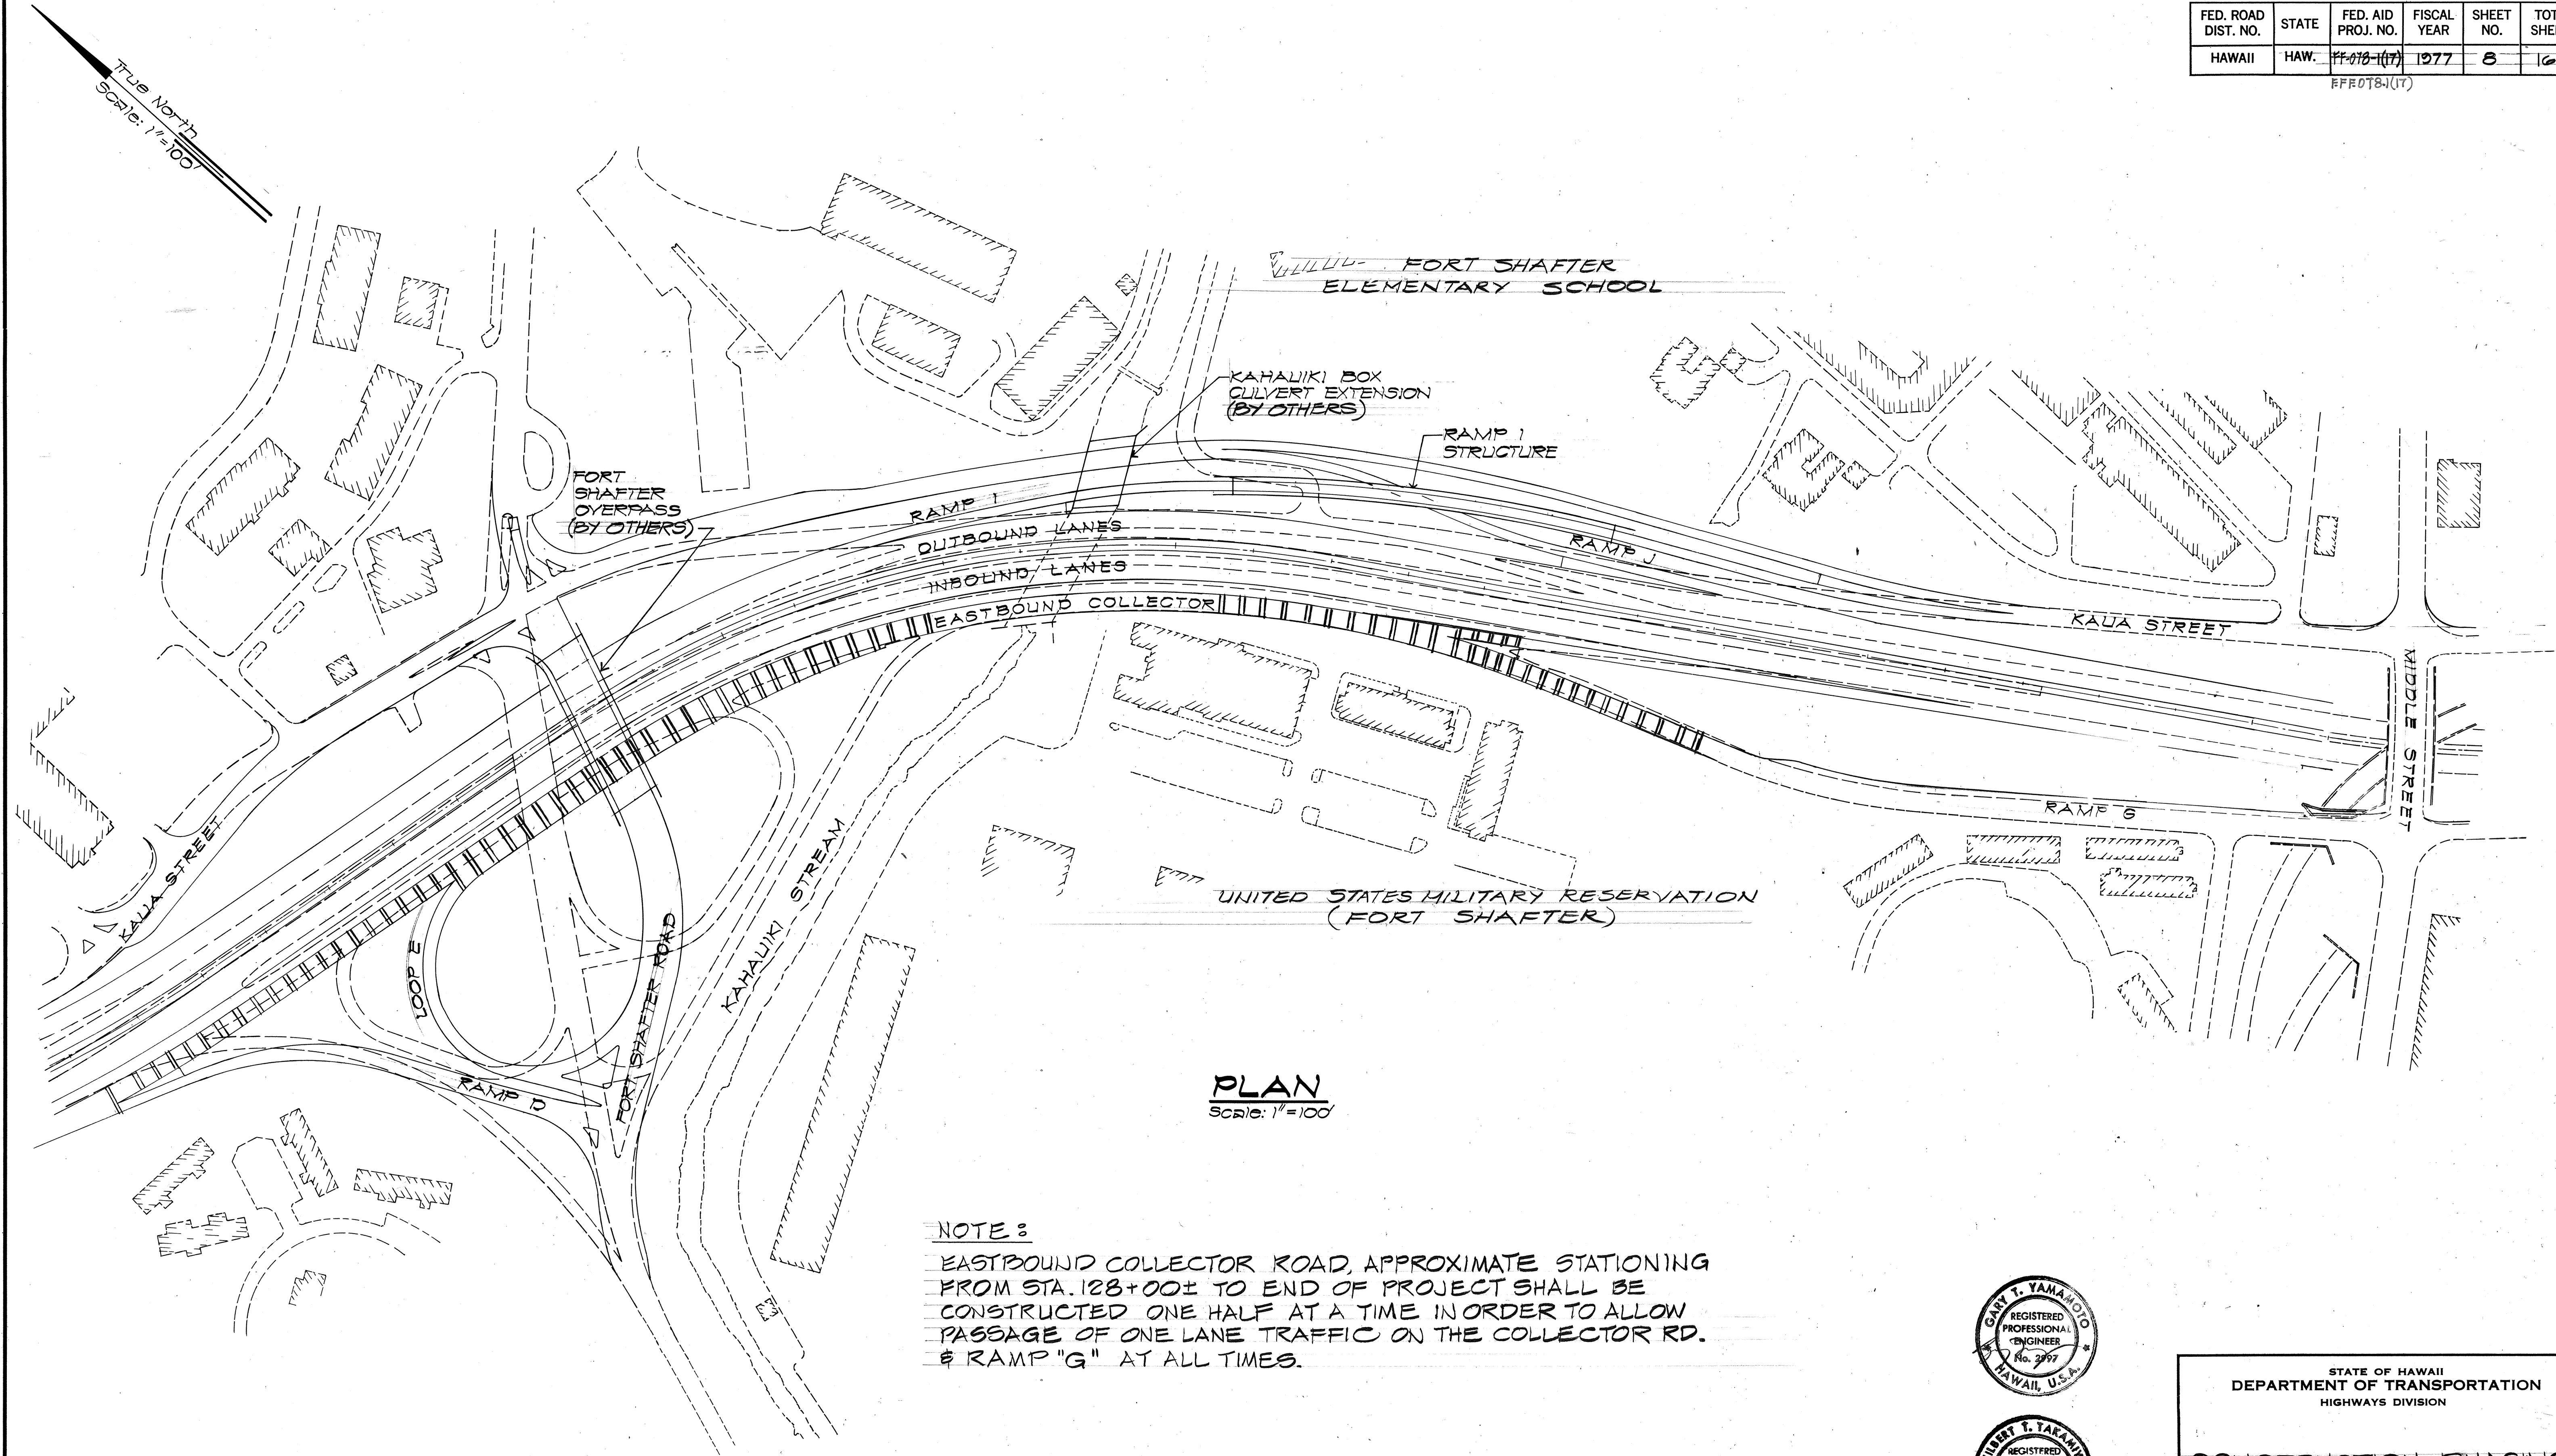


PLAN
Scale: 1"=100'

NOTE:

EASTBOUND COLLECTOR ROAD, APPROXIMATE STATIONING FROM STA. 128+00± TO END OF PROJECT SHALL BE CONSTRUCTED ONE HALF AT A TIME IN ORDER TO ALLOW PASSAGE OF ONE LANE TRAFFIC ON THE COLLECTOR RD. & RAMP "G" AT ALL TIMES.

ORIGINAL PLAN	DATE
SURVEY PLOTTED BY	"
DRAWN BY	"
TRACED BY	"
DESIGNED BY	"
QUANTITIES BY	"
CHECKED BY	"
No.	"

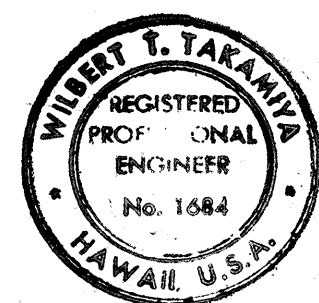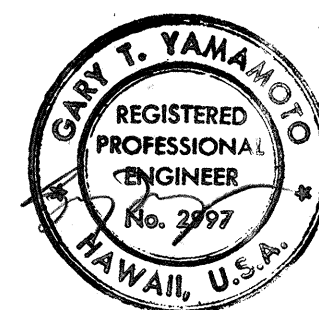

THIS WORK WAS PREPARED BY ME
OR UNDER MY SUPERVISION

STATE OF HAWAII DEPARTMENT OF TRANSPORTATION HIGHWAYS DIVISION
CONSTRUCTION PHASING
MOANALUA ROAD PUULOA I.C. TO MIDDLE ST.-UNIT 2 F.A. PROJ. NO. FF-078-1(17) SCALE: AS SHOWN DATE: JAN. 14, 1977
SHEET No. 2 OF 2 SHEETS