


PLANT LIST (EXCLUDING PLANTS TO BE RELOCATED)


QUANTITY	NAME	SIZE
7	GOLD TREE • TABEBUIA DONNELL-SMITHII	25 g.c., 8" HIGH
13	SILVER TRUMPET • TABEBUIA ARGENTEA	25 g.c., 8" HIGH
0	WILI-WILI • ERYTHRINA SANDWICENSIS	5 g.c., 4" HIGH
2	RAINBOW SHOWER • CASSIA JAV. x C. FIST.	25 g.c., 8" HIGH
0	AFRICAN TULIP • SPATHODEA CAMPANULATA	5 g.c., 4" HIGH
00	BE-STILL • THEVETIA PERUVIANA	5 g.c., 4" HIGH
12	BOTTLE BRUSH • CALLISTEMON LANCEOLATUS	10 g.c., 5" HIGH
100	ARECA PALM • CHRYSALIDOCARPUS LUTESCENS	5 g.c., 4" HIGH CLUMP
250	RED OLEANDER • NERIUM OLEANDER	1 g.c., 2" HIGH
35	PINK OLEANDER • NERIUM OLEANDER	1 g.c., 2" HIGH
35	ORANGE OLEANDER • NERIUM OLEANDER	1 g.c., 2" HIGH
37	HUAPALA VINE • PYROSTEGIA IGNEA	2 1/2 g.c., 2" LONG STEM
64	RED BAUHINIA VINE • BAUHINIA GALPINI	1 g.c., 18" LONG STEM
2030	LANTANA "SUNBURST" • LANTANA SP.	1 cl. @ 18" o.c.
3530 ± s.f.	TRAILING LANTANA • LANTANA SELLOWIANA	1 cl. @ 18" o.c.
76,740 ± s.f.	WEDELIA • WEDELIA TRILOBATA	9" LONG ROOTED CUTTINGS @ 1" o.c.
2010 ± s.f.	MANIENIE • CYNODON DACTYLON	SEED OR SPRIG

NOTE:

- CONTRACTOR SHALL VERIFY ALL QUANTITIES, MEASUREMENTS & SITE CONDITIONS.
- GROUND COVER PLANTING:
 - PRIOR TO PLANTING NEW PLANTS, ERADICATE ALL EXISTING VEGETATION WITH "ROUNDUP" HERBICIDE OR APPROVED EQUAL. COST SHALL BE INCIDENTAL TO VARIOUS CONTRACT ITEMS.
 - VERIFY EXISTING SIZES & LOCATIONS OF ALL TREES TO BE RELOCATED.
 - MINIMUM CLEARANCE FROM EDGE OF PAVEMENT LINE SHALL BE 30 FEET FOR TREES AND 15 FEET FOR SHRUBS. WHERE THERE ARE SLOPES, BARRIERS, DEFLECTORS, CURBS & GUTTERS, DEVIATION FROM THESE REQUIREMENTS SHALL BE APPROVED BY THE ENGINEER.
- PAYMENT FOR REDWOOD HEADER & GRAVEL TO BE INCIDENTAL TO VARIOUS CONTRACT ITEMS.

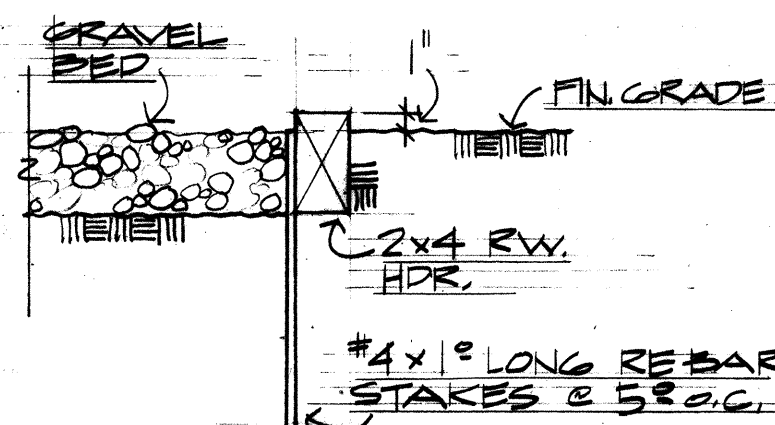


TYP. R.W. HEADER DET.
NO SCALE

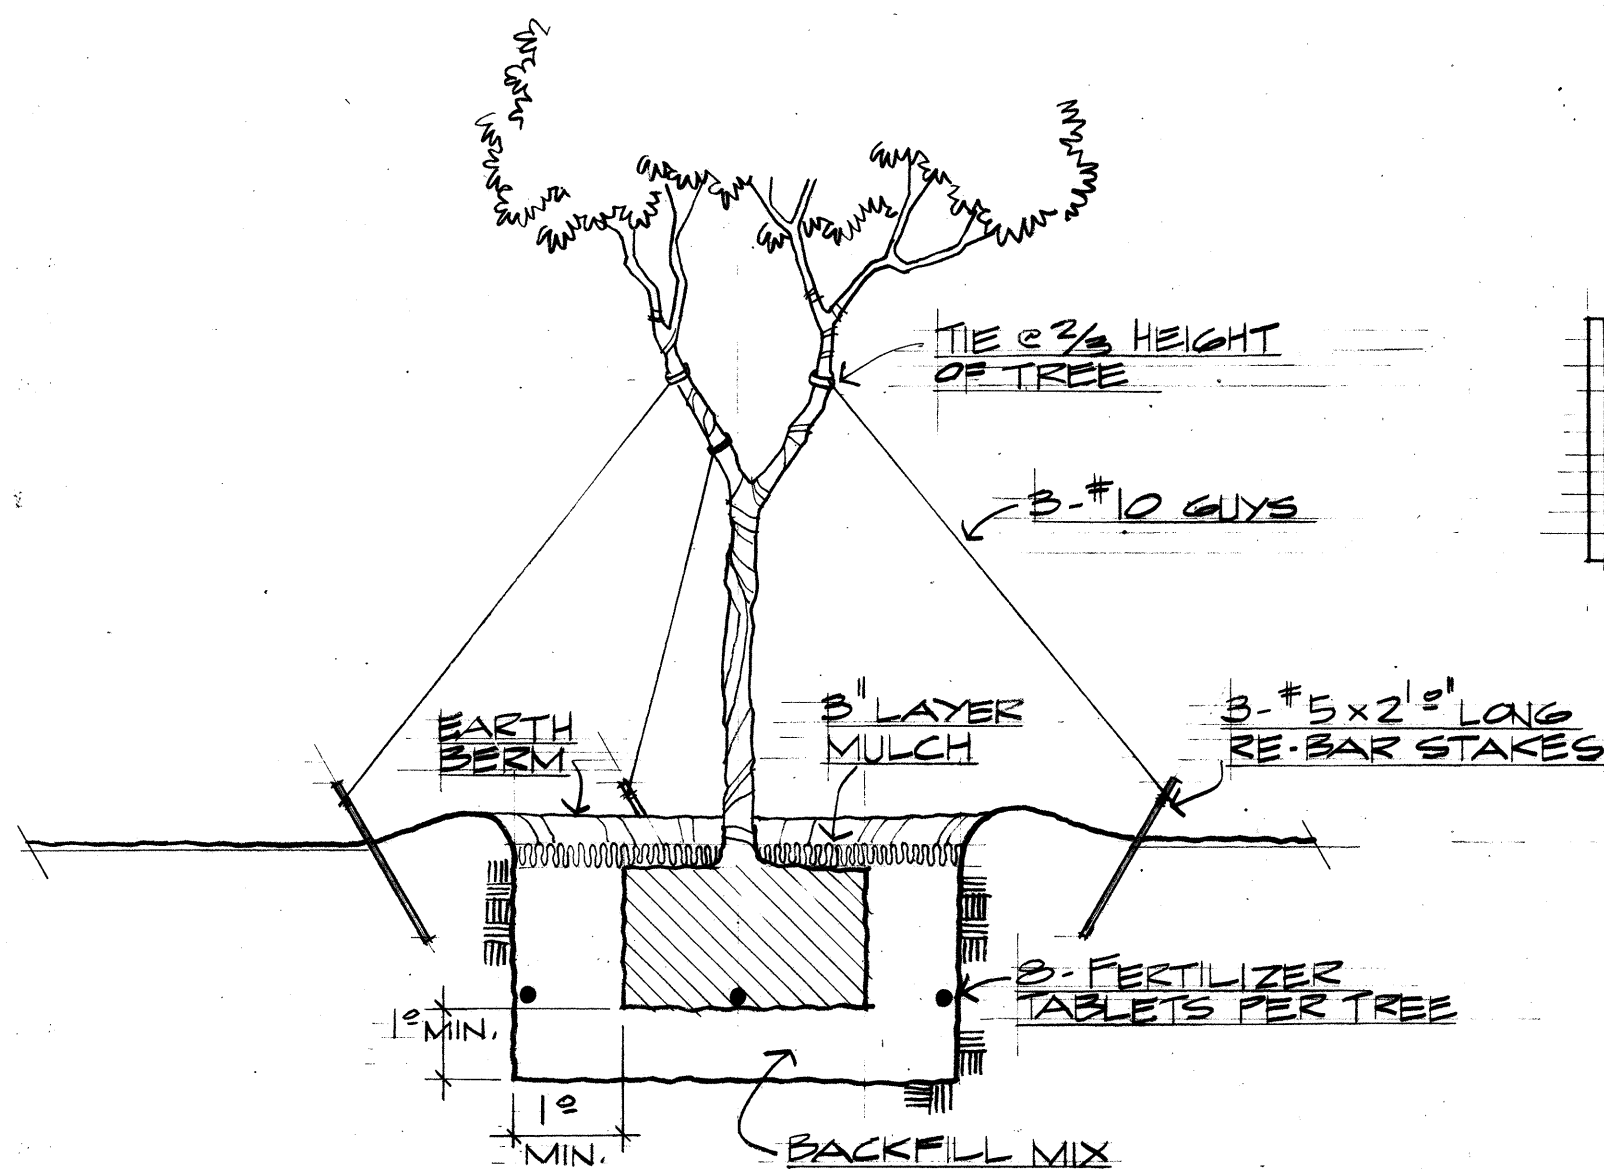

TYP. PLANTING DETAIL FOR
25 G.C. & RELOCATED TREES
NO SCALE



NOTE:

BACKFILL MIX SHALL CONSIST OF 4 PARTS SOIL & 1 PART MANURE. FERTILIZER TABLETS SHALL BE 20-10-15 ANALYSIS, 21 GRAM SIZE.

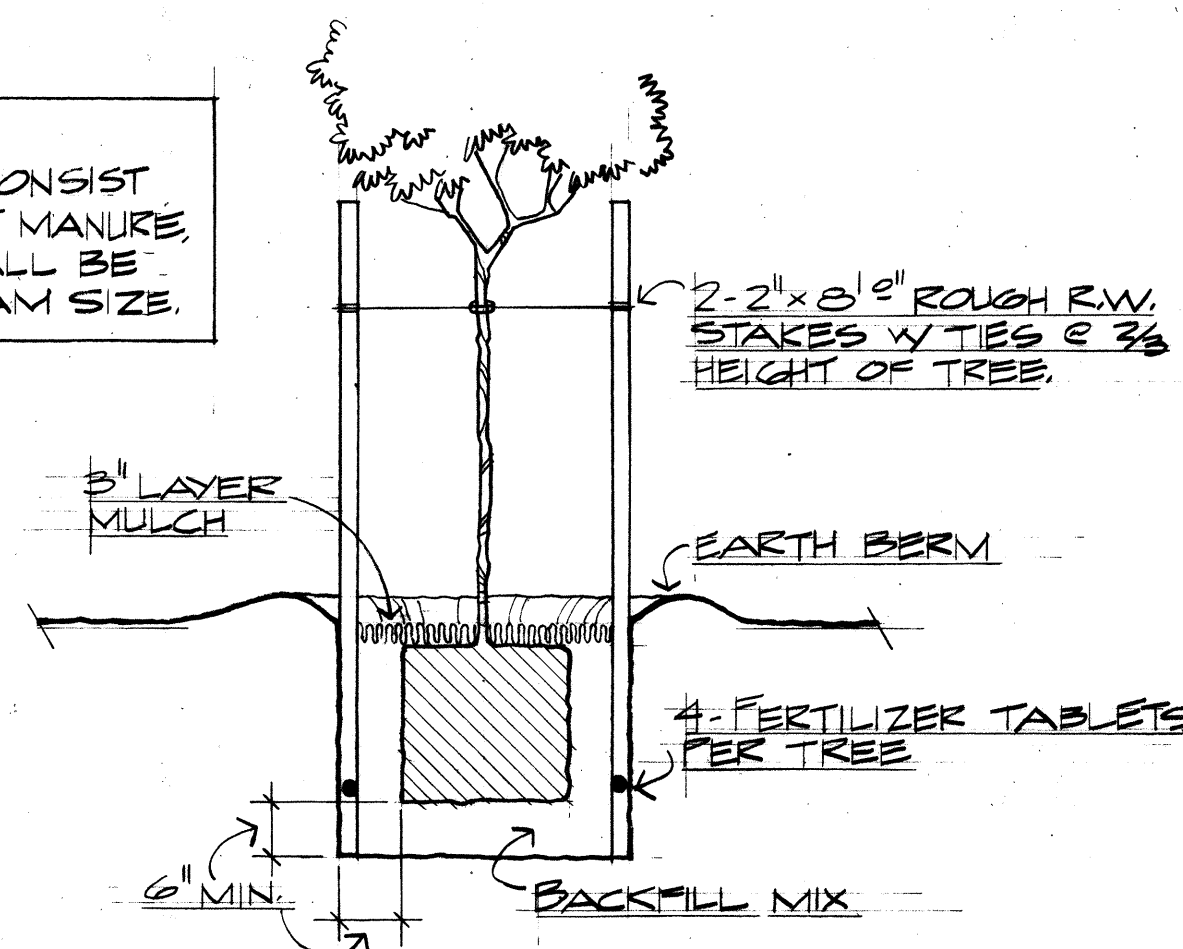

TYP. 5 G.C. TREE PLANTING DET.
NO SCALE

FED. ROAD DIST. NO.	STATE	FED. AID PROJ. NO.	FISCAL YEAR	SHEET NO.	TOTAL SHEETS
HAWAII	HAW.	10-F-078-1(18)	1978	114	266

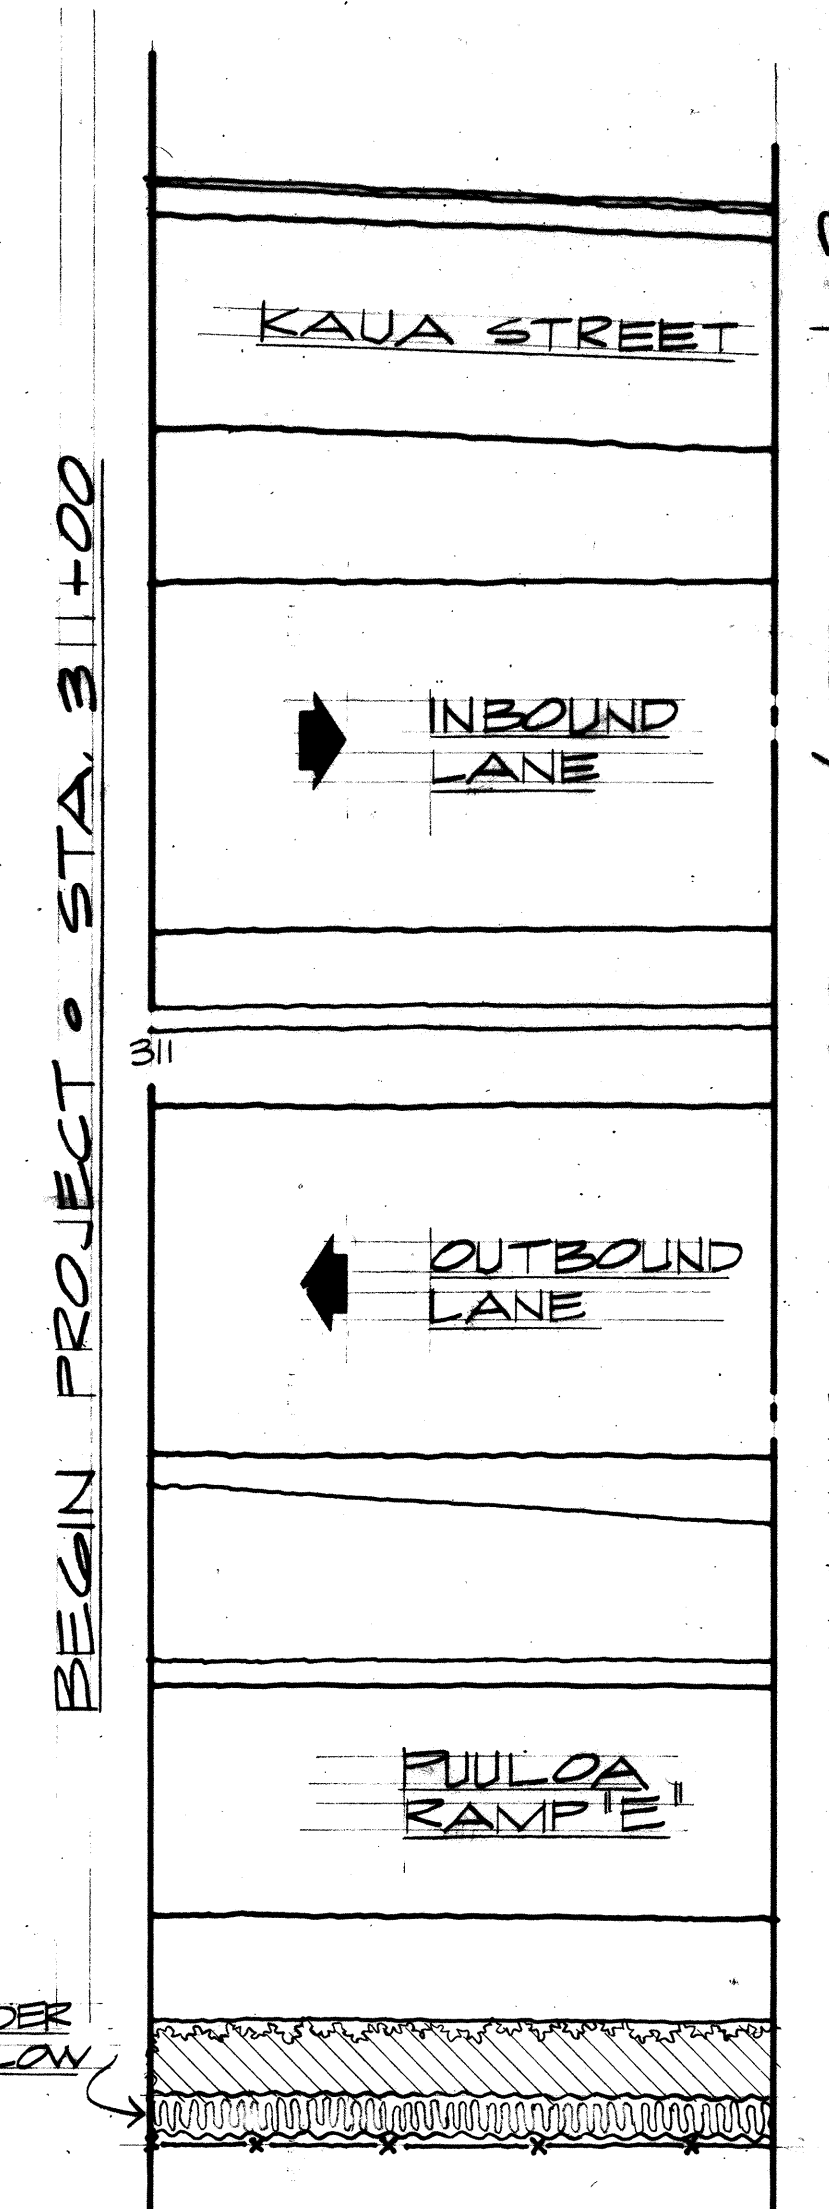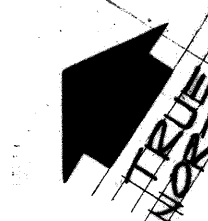

PARTIAL PLANTING PLAN
SCALE: 1" = 20'

28 RED OLEANDER
& WEDELIA BELOW



THIS WORK WAS PREPARED BY
ME OR UNDER MY SUPERVISION
Marvin K. F. Lau

STATE OF HAWAII
DEPARTMENT OF TRANSPORTATION
HIGHWAYS DIVISION

PLANTING PLAN

MOANALUA ROAD
PUULOA I.C. TO MIDDLE ST. UNIT 3A
F.A. PROJ. NO. 10-F-078-1(18)

SCALE: AS SHOWN DATE: NOV. 13, 1978


SHEET NO. L-1 OF 6 SHEETS

FED. ROAD DIST. NO.	STATE	FED. AID PROJ. NO.	FISCAL YEAR	SHEET NO.	TOTAL SHEETS
HAWAII	HAW.	TQ-F-078-1(18)	1978	115	200



MATCH LINE - STA. 31+65 / SEE SHT. L-1

MATCH LINE - STA. 36+00 / SEE SHT. L-3

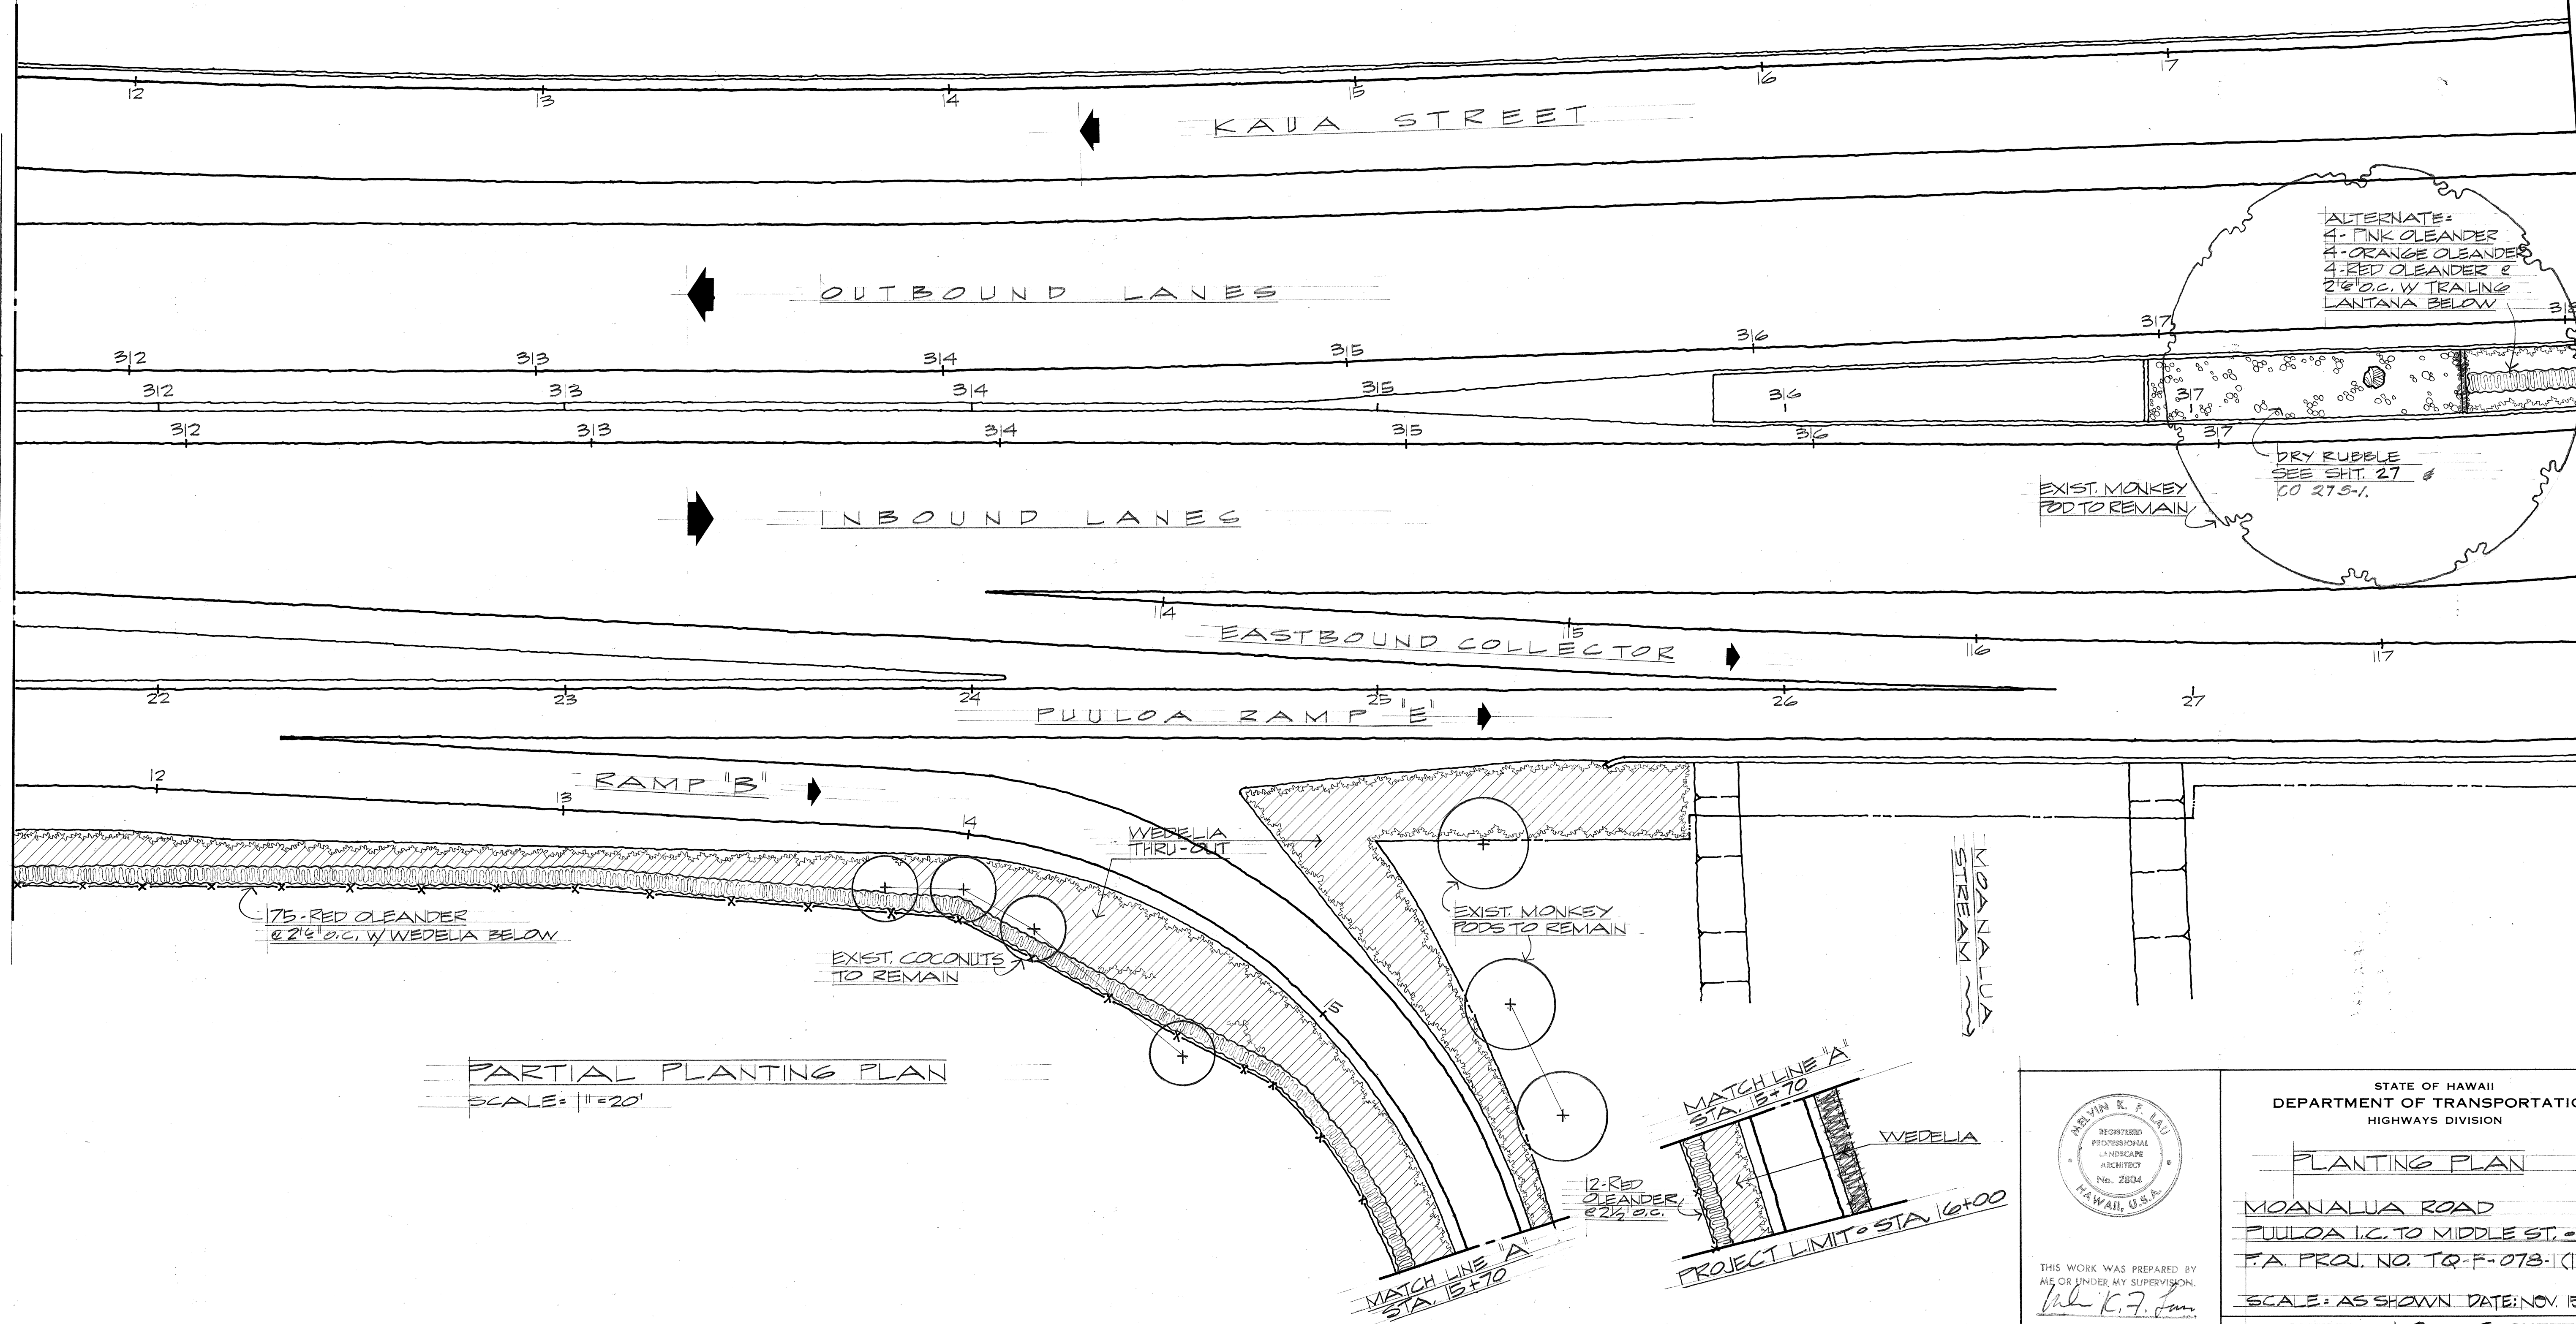

PARTIAL PLANTING PLAN
SCALE: 1" = 20'

SURVEY PLOTTED BY	DATE
DESIGNED BY	
NOTED BY	
CHECKED BY	
NO.	

THIS WORK WAS PREPARED BY ME OR UNDER MY SUPERVISION.
Melvin K. F. Lau


STATE OF HAWAII
DEPARTMENT OF TRANSPORTATION
HIGHWAYS DIVISION

PLANTING PLAN

MOANALUA ROAD
PUULOA I.C. TO MIDDLE ST. - UNIT-3A
F.A. PROJ. NO. TQ-F-078-1(18)

SCALE: AS SHOWN DATE: NOV. 15, 1978
SHEET NO. L-2 OF 6 SHEETS

FED. ROAD DIST. NO.	STATE	FED. AID PROJ. NO.	FISCAL YEAR	SHEET NO.	TOTAL SHEETS
HAWAII	HAW.	TQ-F-078-1(18)	1978	116	266

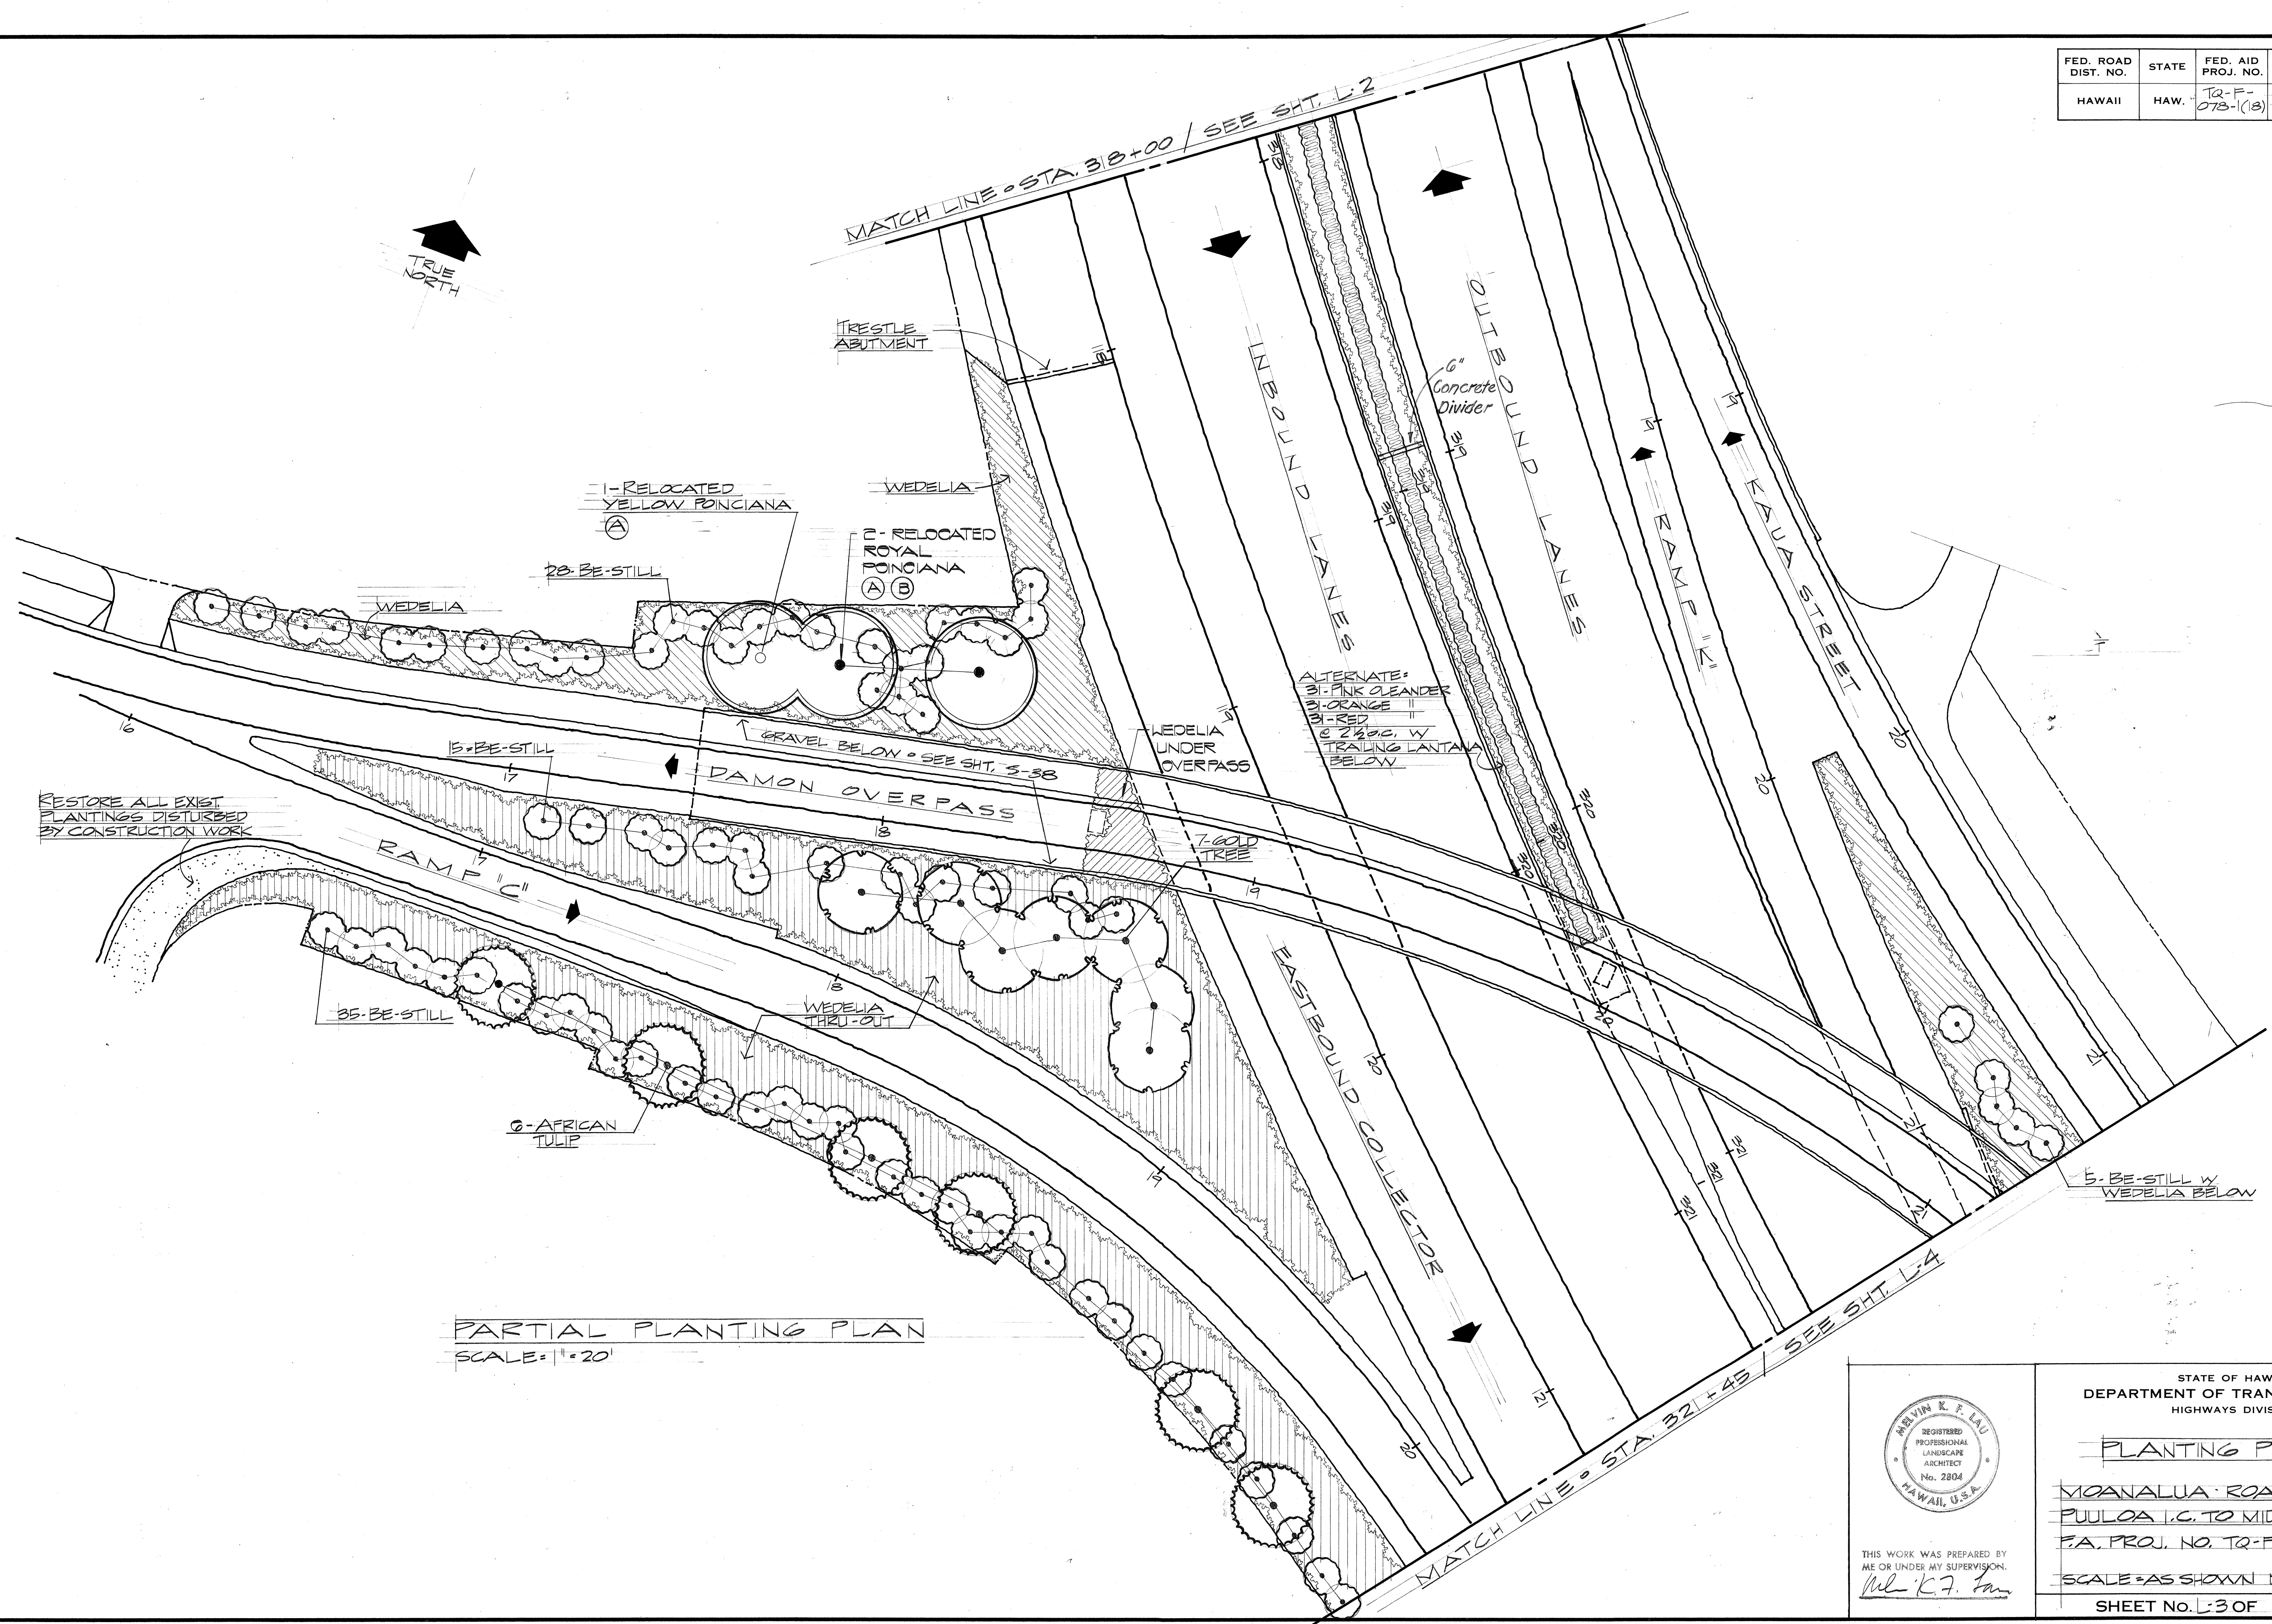

PARTIAL PLANTING PLAN
SCALE: 1" = 20'

SURVEY PLOTTED BY	DATE
DESIGNED BY	
TRACED BY	
NOTE BOOK	
QUANTITIES BY	
CHECKED BY	


THIS WORK WAS PREPARED BY ME OR UNDER MY SUPERVISION.
Marvin K. F. Lau

STATE OF HAWAII
DEPARTMENT OF TRANSPORTATION
HIGHWAYS DIVISION

PLANTING PLAN

MOANALUA ROAD
PUULOA I.C. TO MIDDLE ST. UNIT 9A
P.A. PROJ. NO. TQ-F-078-1(18)
SCALE: AS SHOWN DATE: NOV. 15, 1978
SHEET No. L-3 OF 6 SHEETS

FED. ROAD DIST. NO.	STATE	FED. AID PROJ. NO.	FISCAL YEAR	SHEET NO.	TOTAL SHEETS
HAWAII	HAW.	TQ-F-078-1(18)	1078	117	266

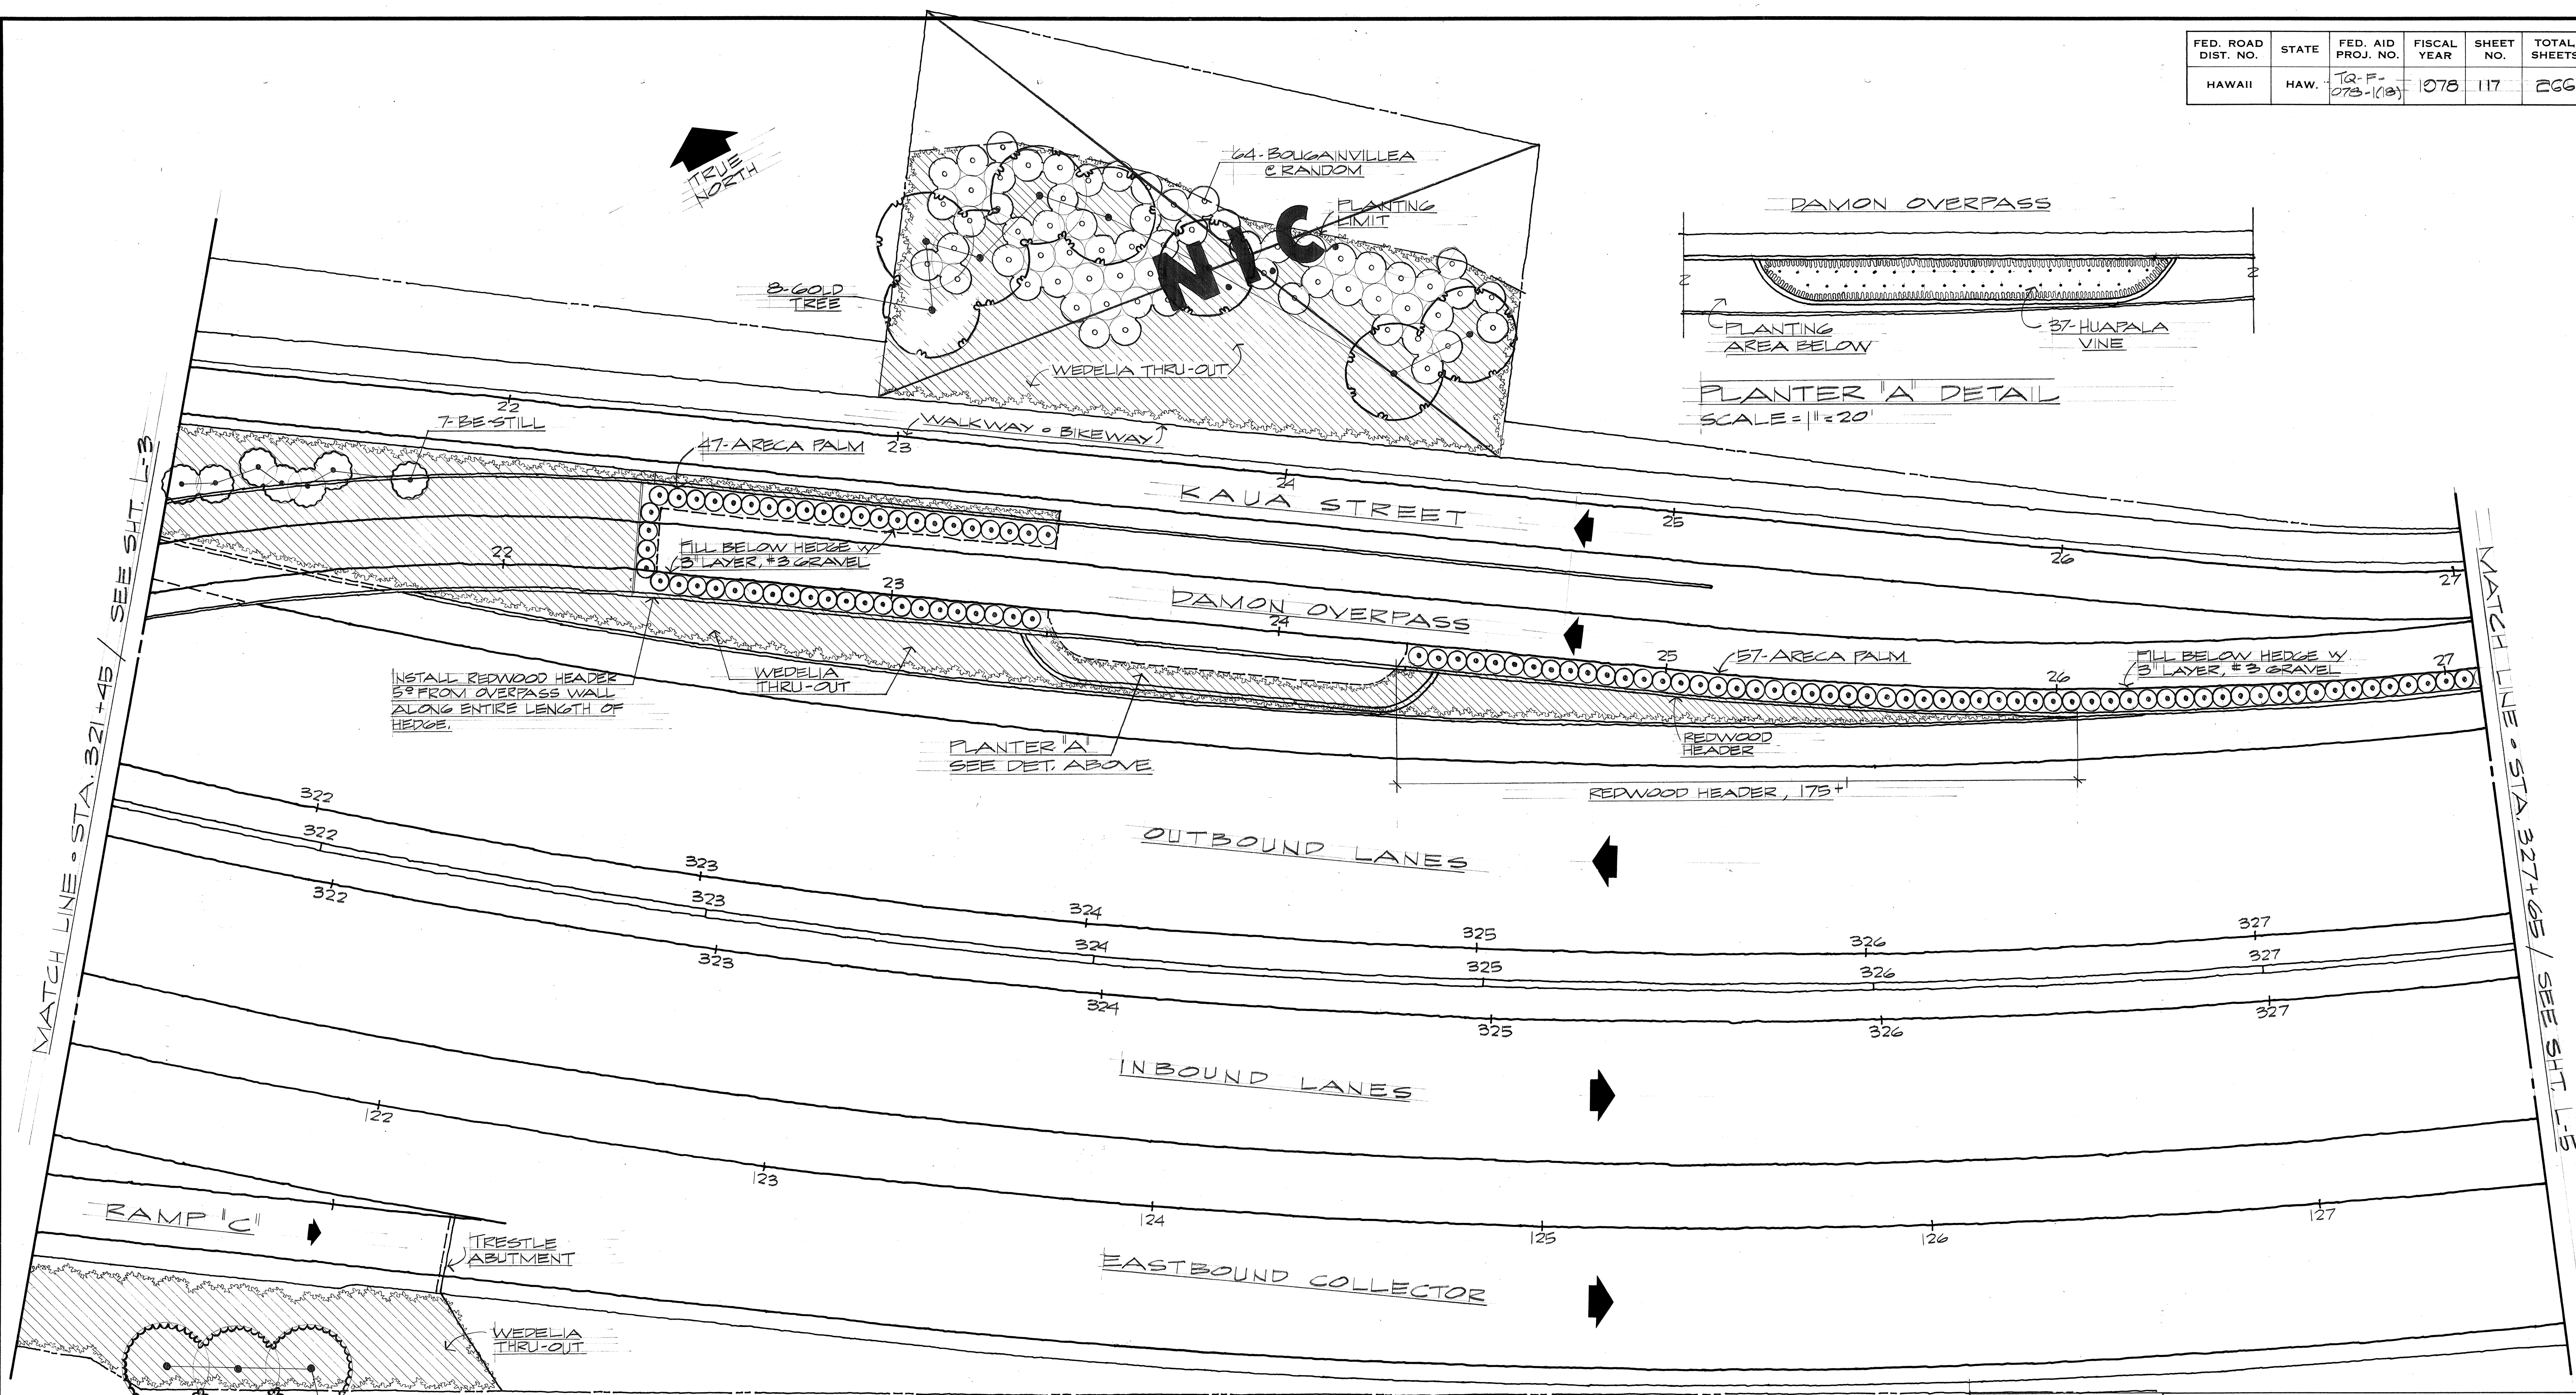

SURVEY PLOTTED BY	DATE
DESIGNED BY	
NOTED BY	
CHECKED BY	
NO.	

PARTIAL PLANTING PLAN
SCALE = 1" = 20'



THIS WORK WAS PREPARED BY ME OR UNDER MY SUPERVISION.
Melvin K. F. Lau

STATE OF HAWAII
DEPARTMENT OF TRANSPORTATION
HIGHWAYS DIVISION

PLANTING PLAN



MOANALUA ROAD
PUULOA I.C. TO MIDDLE ST. - UNIT 3A
P.A. PROJ. NO. TQ-F-078-1(18)

SCALE: AS SHOWN DATE: NOV. 15, 1078

SHEET NO. L-4 OF 6 SHEETS

FED. ROAD DIST. NO.	STATE	FED. AID PROJ. NO.	FISCAL YEAR	SHEET NO.	TOTAL SHEETS
HAWAII	HAW.	TQ-F-078-1(18)	1978	118	266

NOTE:
SHOWER TREES (A)(B)(C)(D)&(E) SHALL BE RELOCATED
IN GRADED AREA BETWEEN RAMP "G" AND MOANALUA
FREEWAY. EXACT LOCATION TO BE DETERMINED
BY THE ENGINEER.

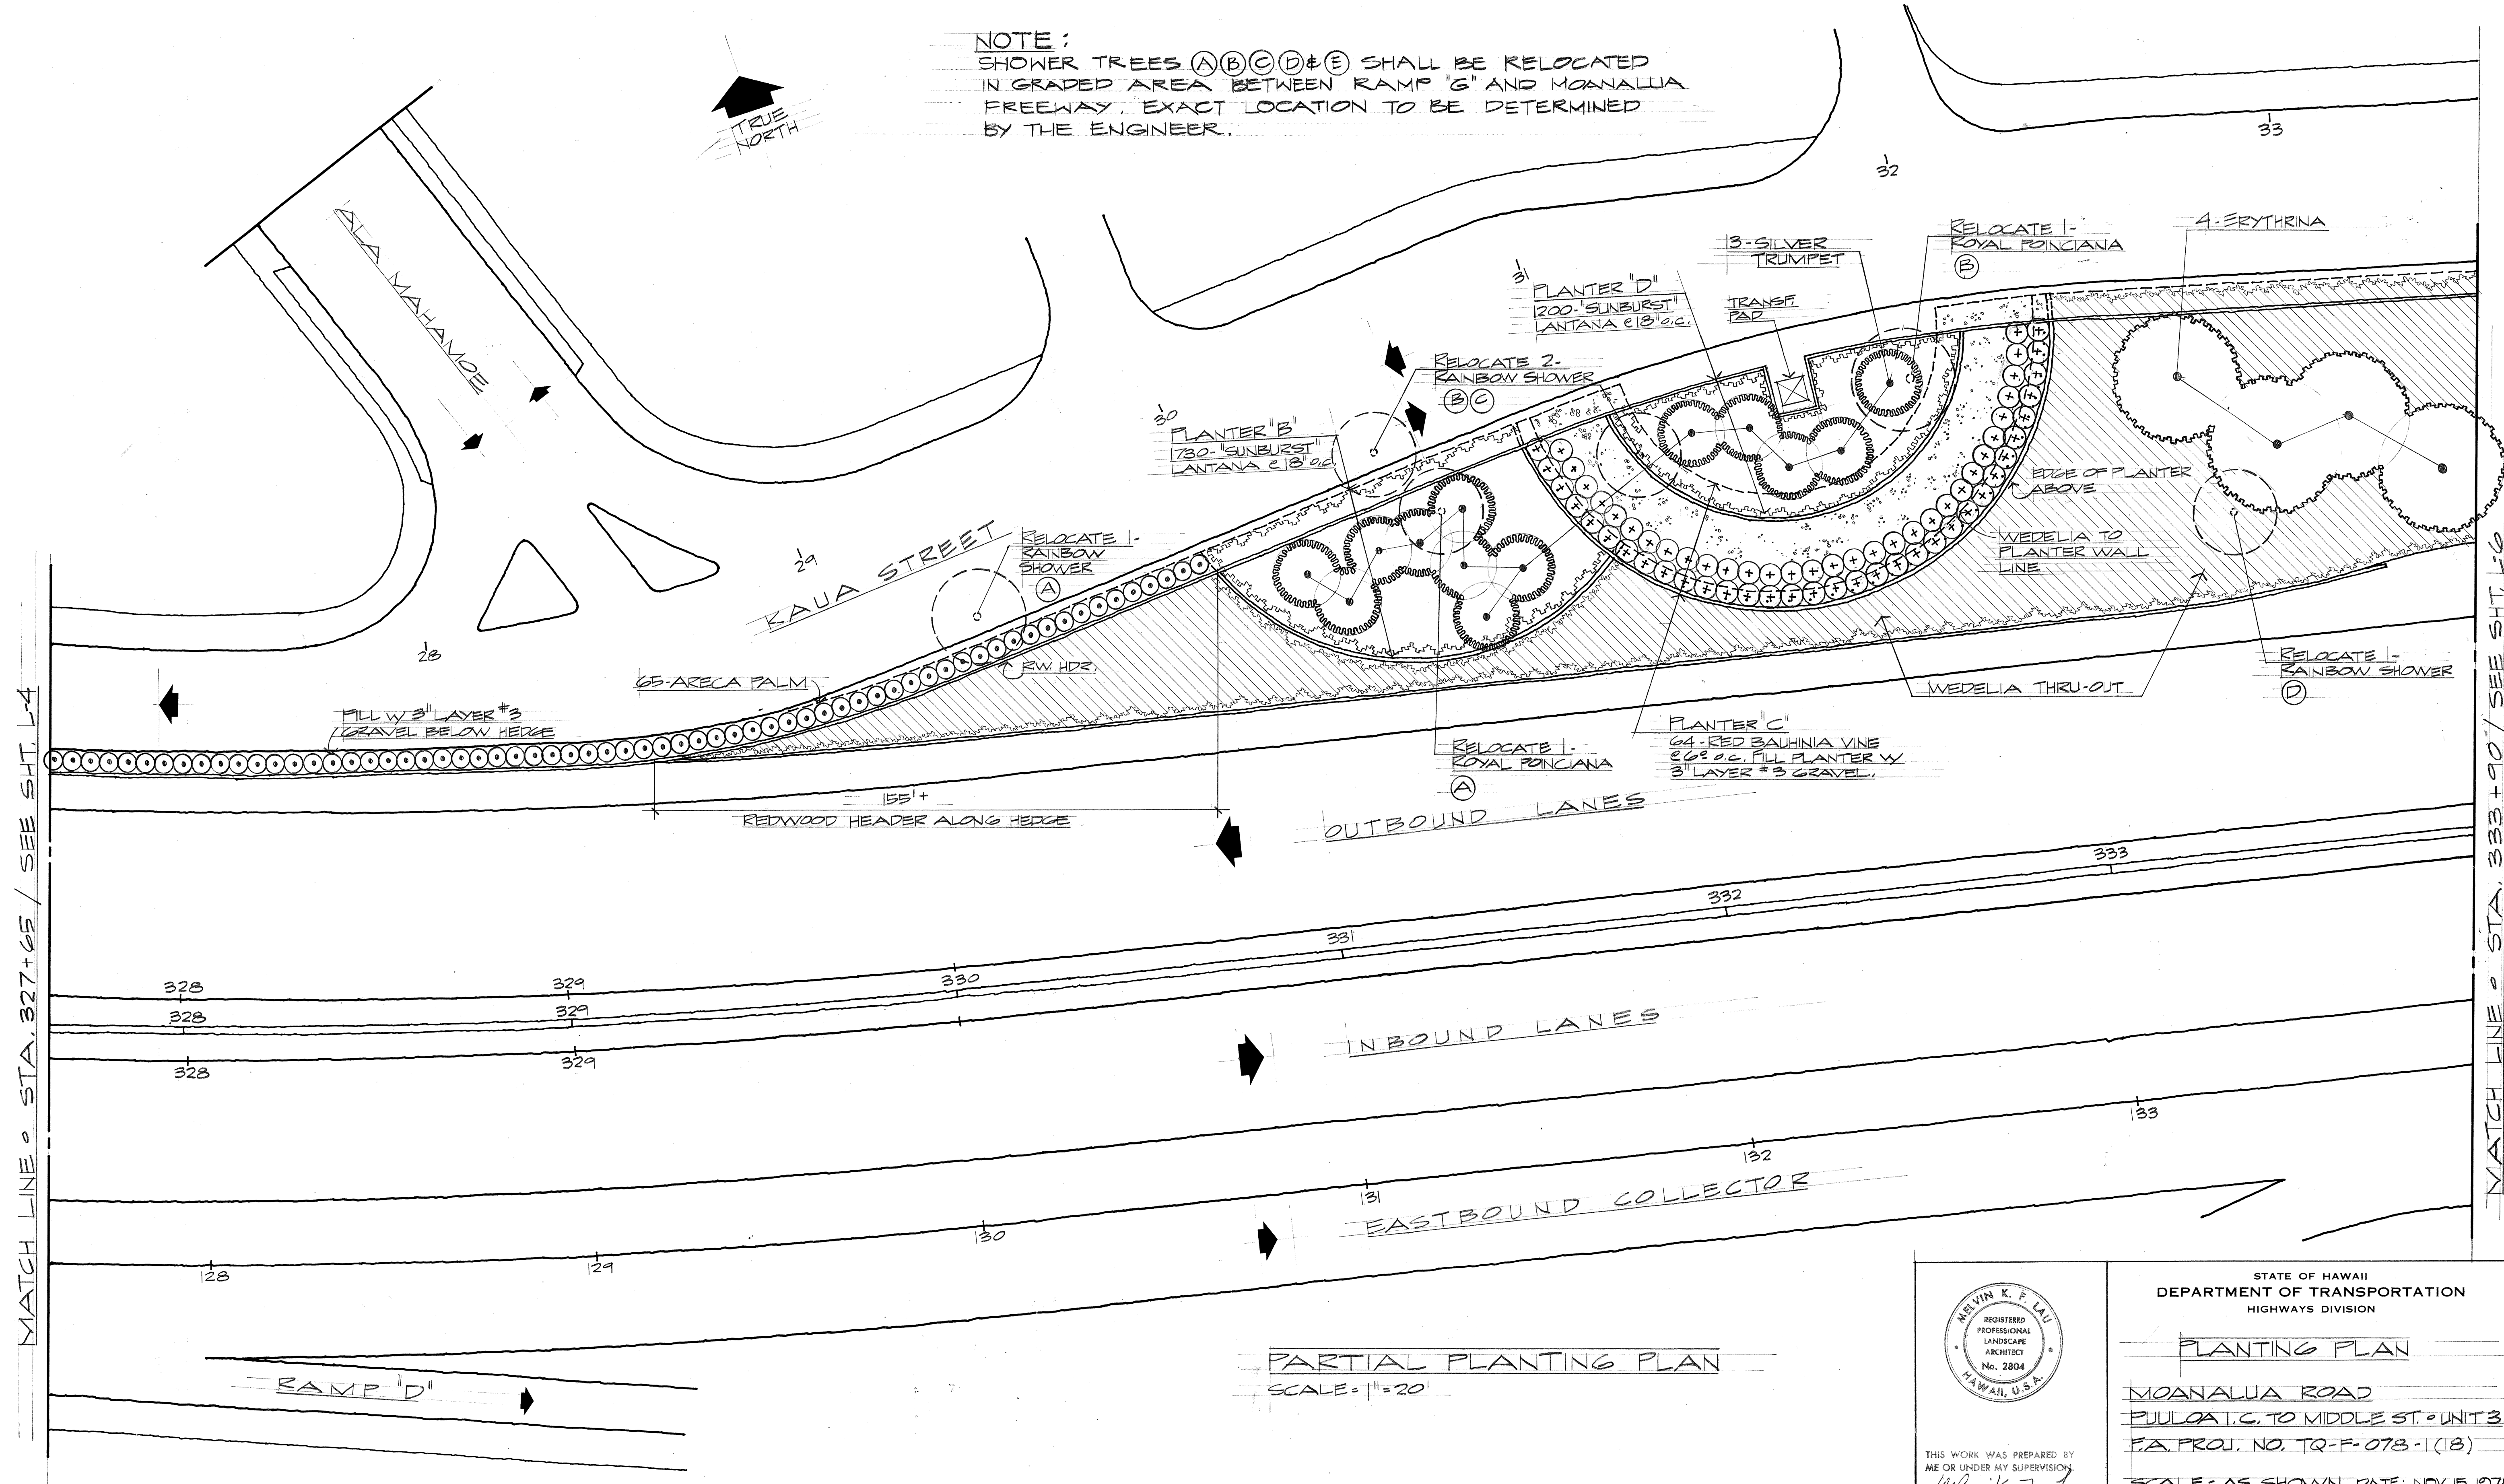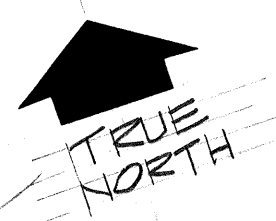

PARTIAL PLANTING PLAN
SCALE = 1" = 20'

SURVEY PLOTTED BY	DATE
DESIGNED BY	
NOTED BY	
CHECKED BY	
NO.	



THIS WORK WAS PREPARED BY
ME OR UNDER MY SUPERVISION
Melvin K. F. Lau

STATE OF HAWAII
DEPARTMENT OF TRANSPORTATION
HIGHWAYS DIVISION

PLANTING PLAN

MOANALUA ROAD
PUULOA I.C. TO MIDDLE ST. - UNIT 3A
P.A. PROJ. NO. TQ-F-078-1(18)

SCALE = AS SHOWN DATE: NOV. 15, 1978

SHEET NO. 118 OF 6 SHEETS

