


FED. ROAD DIST. NO.	STATE	FED. AID PROJ. NO.	FISCAL YEAR	SHEET NO.	TOTAL SHEETS
HAWAII	HAW.	1M-H20(1)	1994	9	32

@ Sta. 311+50 to @ Sta. 323+00±
 For Shoulder and Median Transition
 Details, See Plan Sheet No. 4,5,6

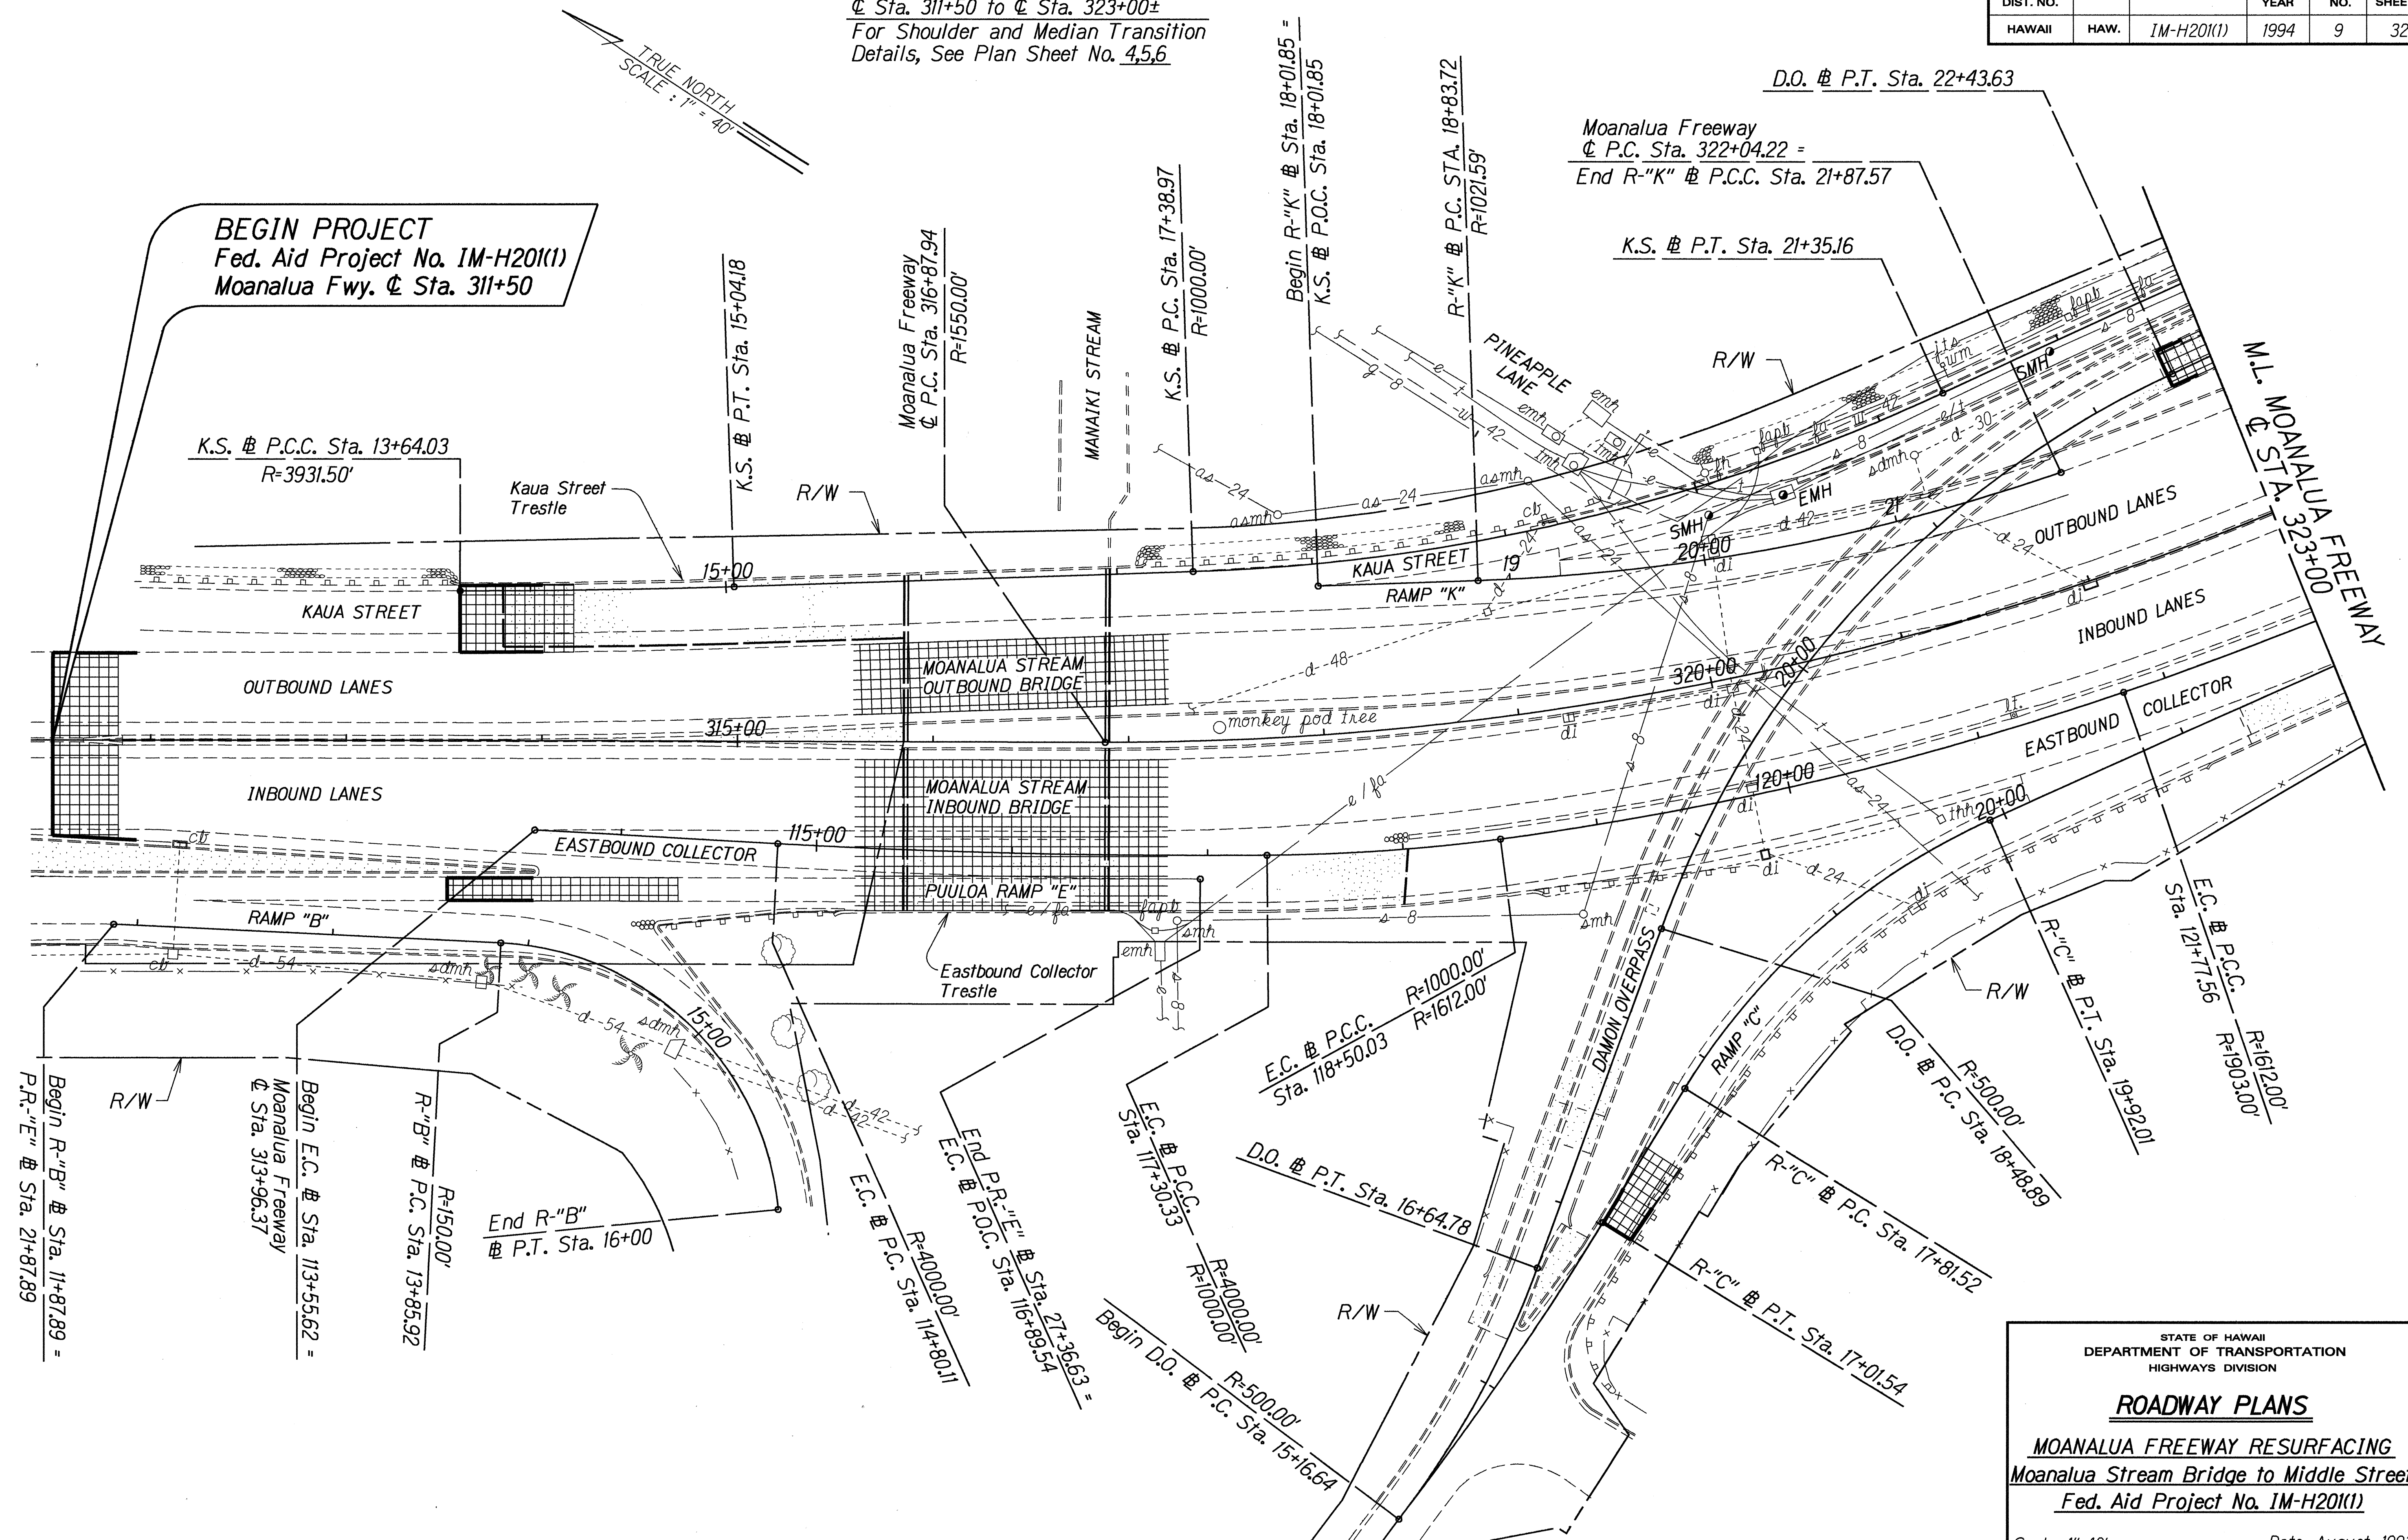

SURVEY PLOTTED BY	DATE
DRAWN BY	
DESIGNED BY	
QUANTITIES BY	
CHECKED BY	

[illegible]

STATE OF HAWAII
DEPARTMENT OF TRANSPORTATION
HIGHWAYS DIVISION

ROADWAY PLANS

MOANALUA FREEWAY RESURFACING
Moanalua Stream Bridge to Middle Street
Fed. Aid Project No. 1M-H20(1)


Scale: 1"=40' Date: August, 1993

SHEET No. 3 OF 7 SHEETS

11


ORIGINAL PLAN	SURVEY PLOTTED BY _____	DATE _____
	DRAWN BY J. Mitsunami	13-17-84
NOTE BOOK	TRACED BY _____	
login: ml	DESIGNED BY D. Tawguchi	
N. 2mwp33.dgn	QUANTITIES BY _____	
	CHECKED BY _____	

FED. ROAD DIST. NO.	STATE	FED. AID PROJ. NO.	FISCAL YEAR	SHEET NO.	TOTAL SHEETS
HAWAII	HAW.	1M-H20(1)	1994	13	32

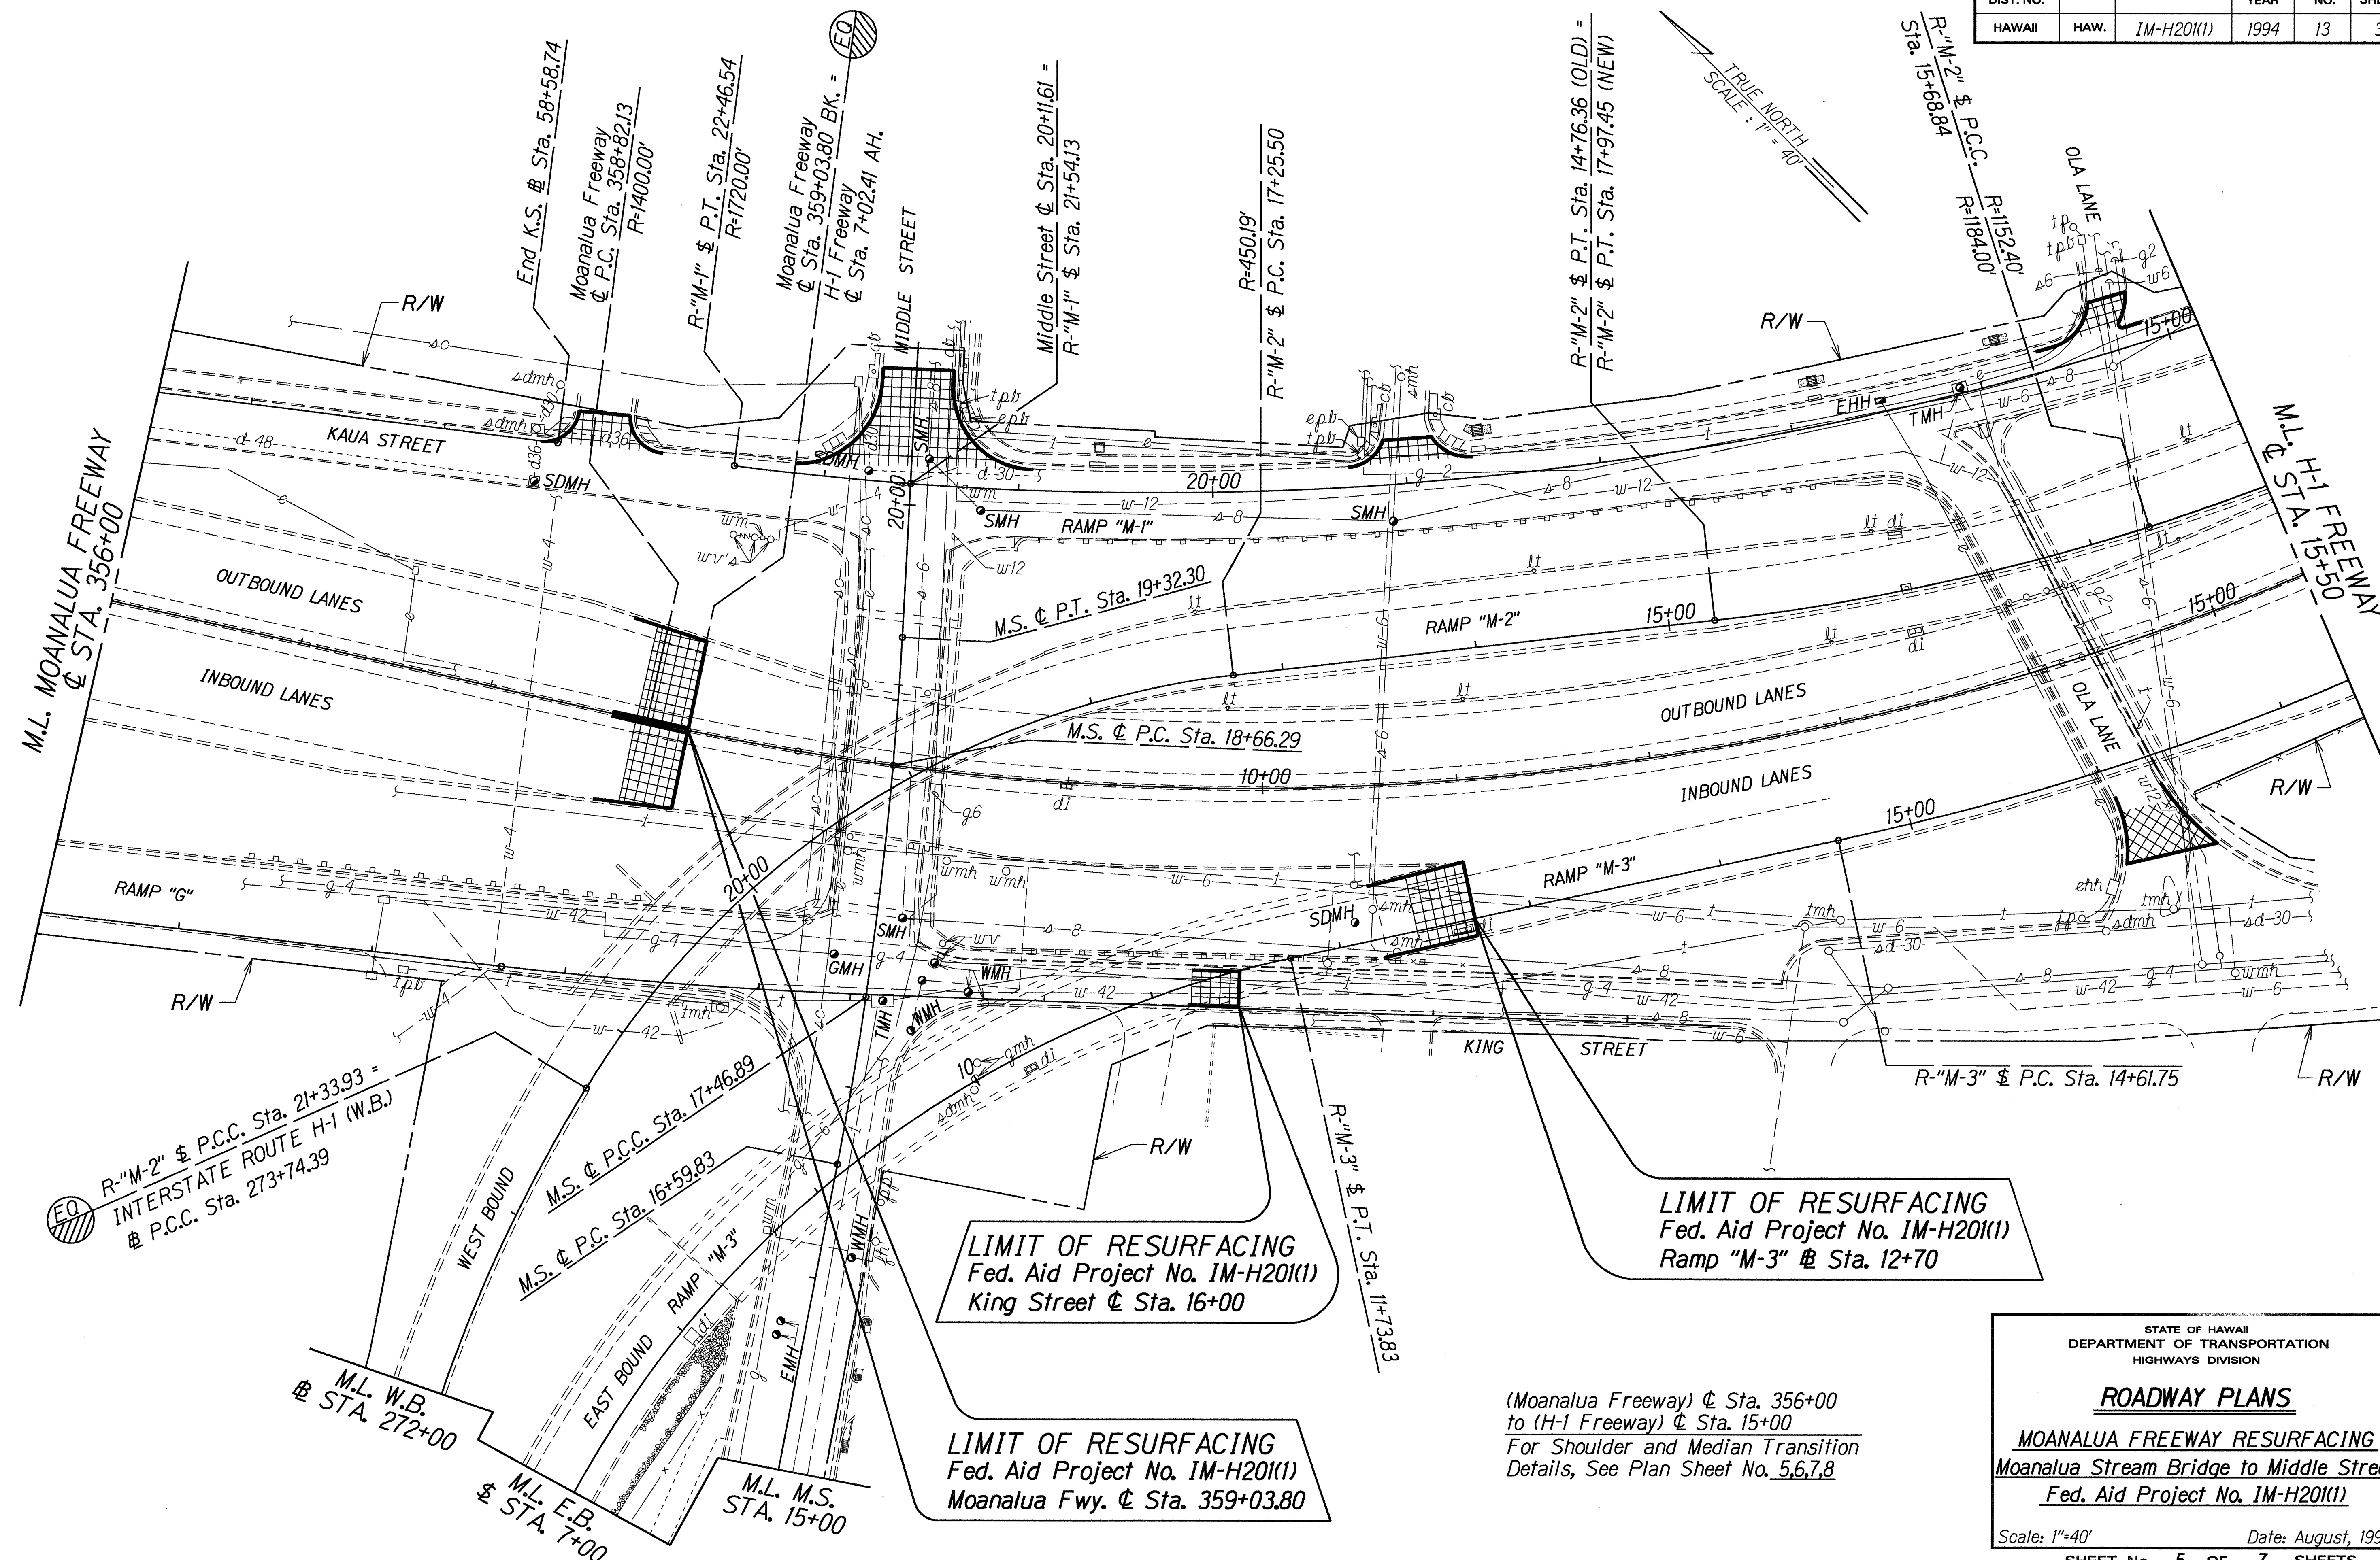

ORIGINAL PLAN	DATE
DRAWN BY	12-25-94
DESIGNED BY	
CHECKED BY	
NOTED BY	
REVISIONS	
1. 12-25-94	
2. 12-25-94	
FED. ROAD DIST. NO.	STATE	FED. AID PROJ. NO.	FISCAL YEAR	SHEET NO.	TOTAL SHEET
HAWAII	HAW.	IM-H20(1)	1994	14	32

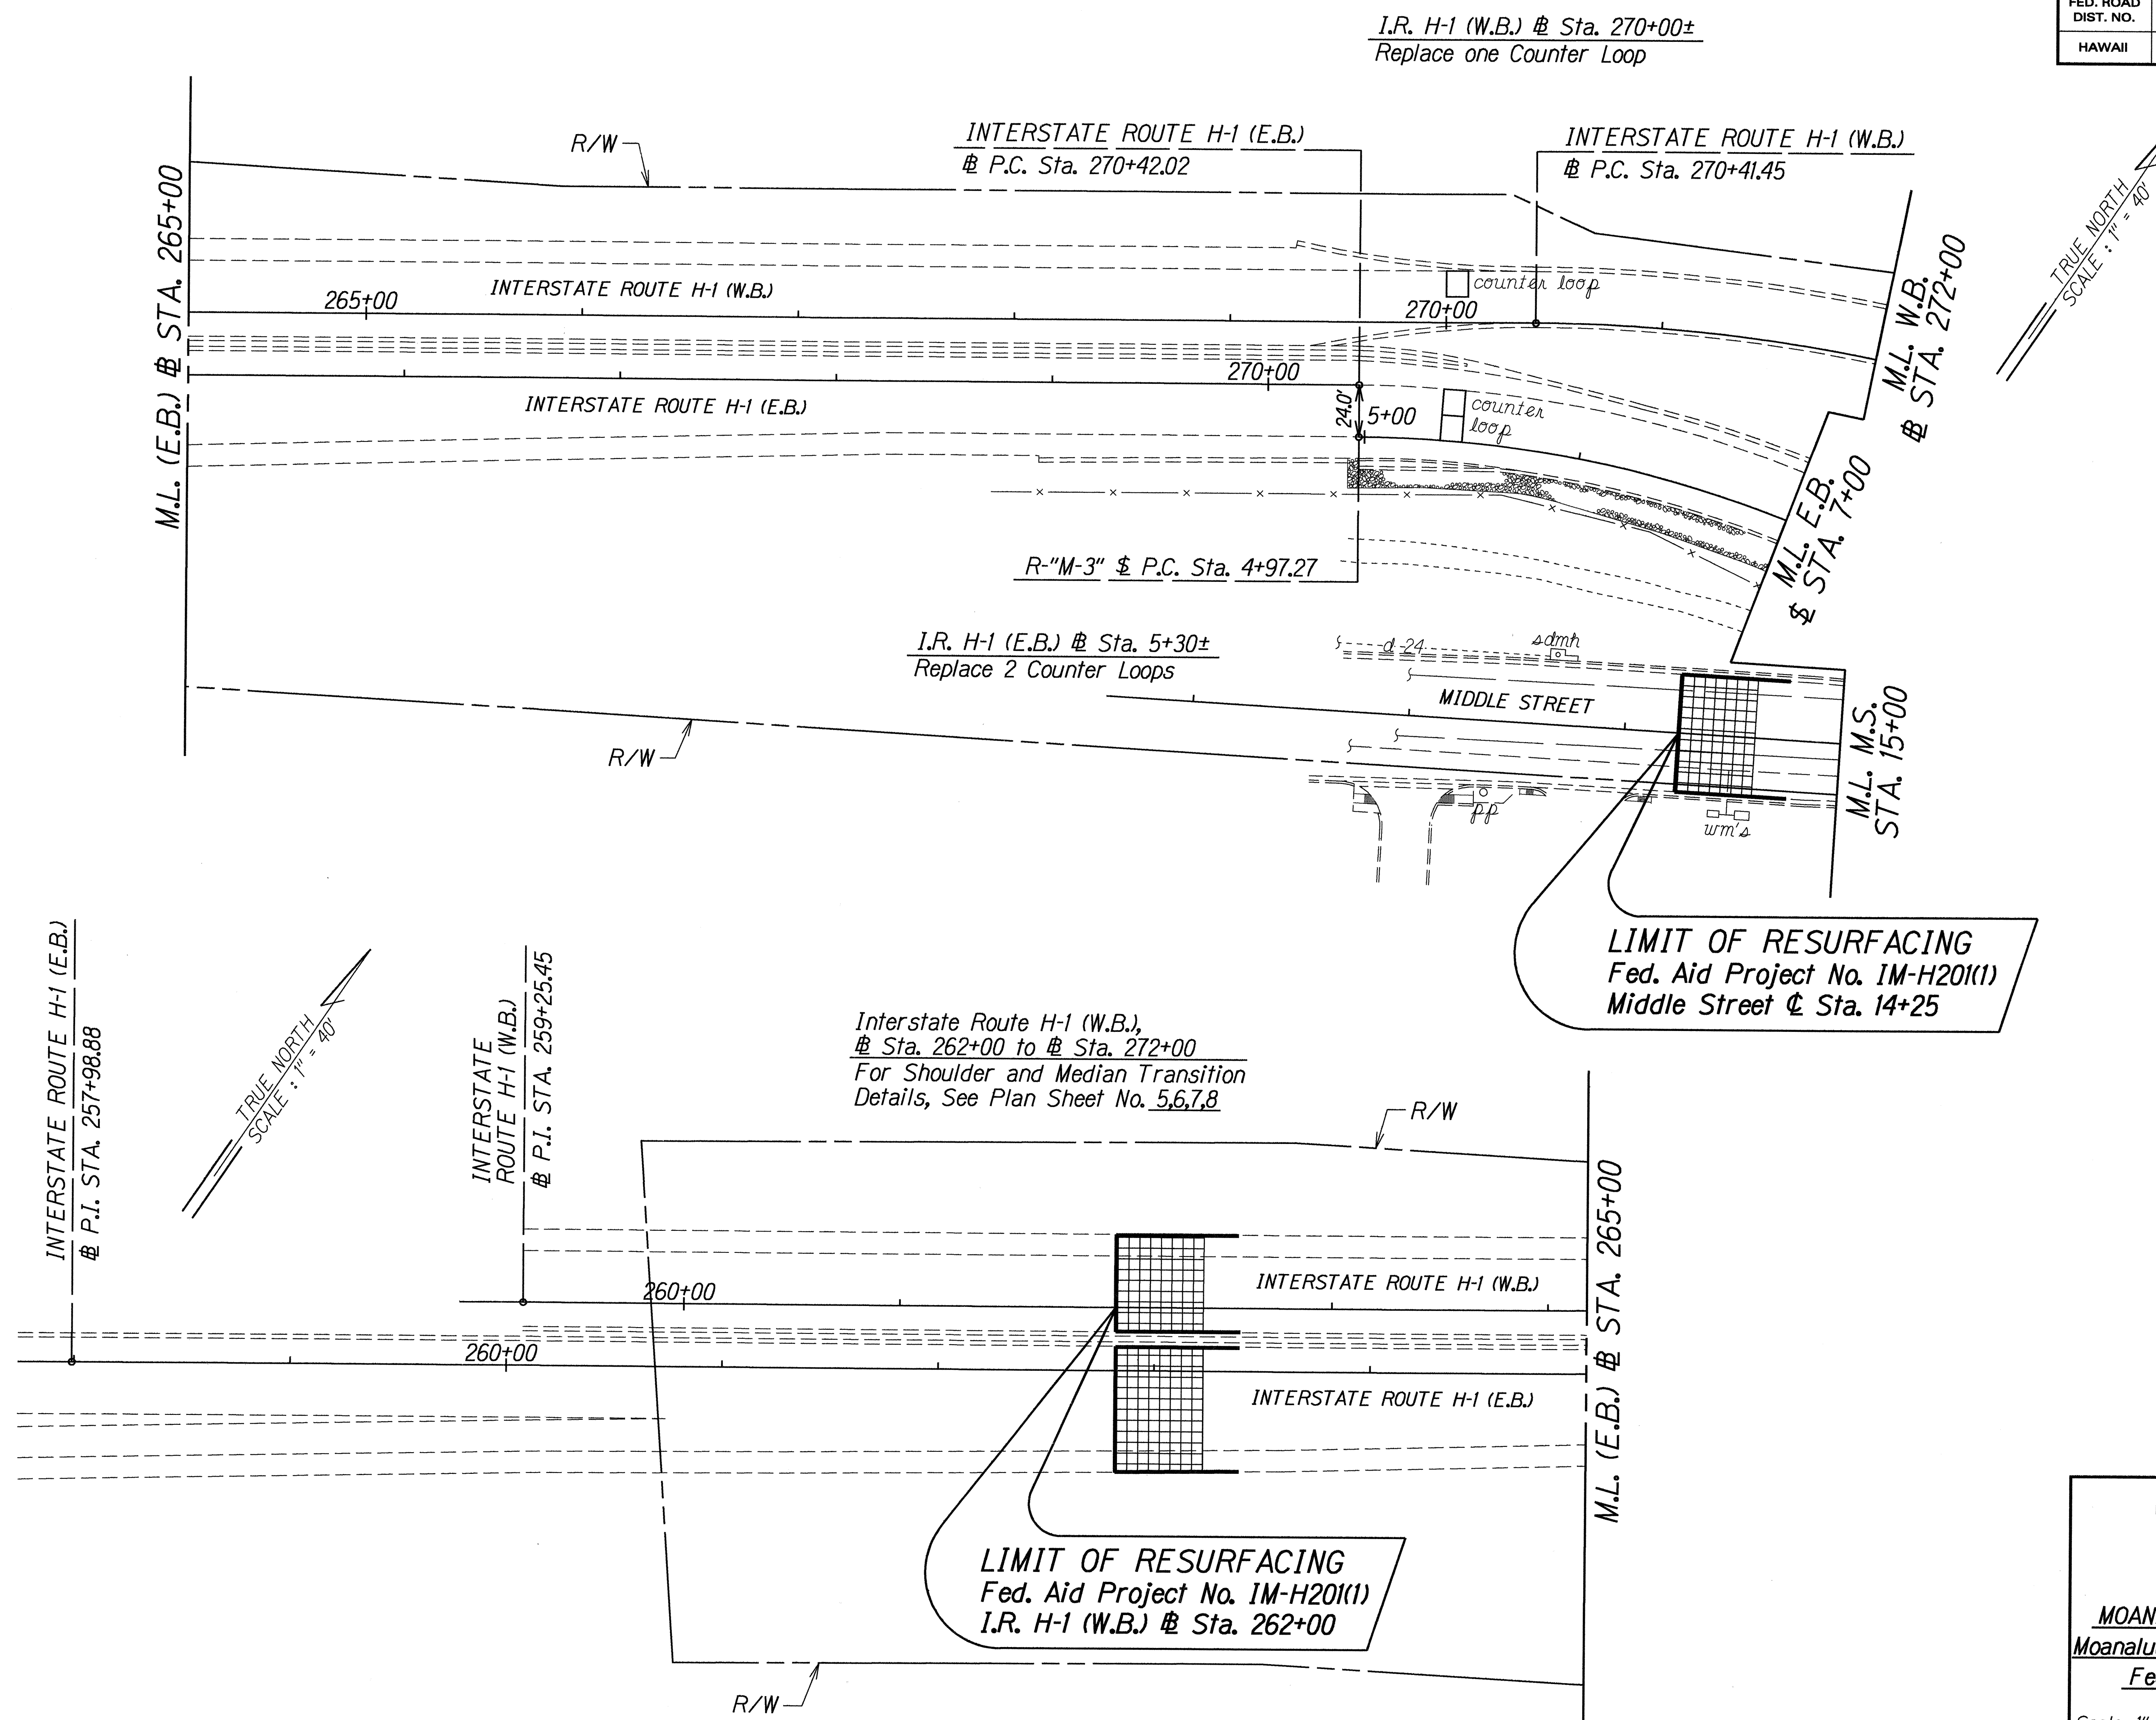

ORIGINAL PLAN	SURVEY PLOTTED BY _____	DATE _____
	DRAWN BY <u>J. Mersmann/G. Alburcio</u>	<u>13.17.94</u>
	TRACED BY _____	•
NOTE BOOK	DESIGNED BY <u>G. T. Anguchi</u>	•
login: mail	QUANTITIES BY _____	•
2mcsdps.dgn	CHECKED BY _____	•
	No. _____	•

STATE OF HAWAII
DEPARTMENT OF TRANSPORTATION
HIGHWAYS DIVISION


ROADWAY PLANS

MOANALUA FREEWAY RESURFACING
Moanalua Stream Bridge to Middle Street
Fed. Aid Project No. IM-H20(1)

Scale: 1"=40' Date: August, 1993

SHEET No. 6 OF 7 SHEETS

FED. ROAD DIST. NO.	STATE	FED. AID PROJ. NO.	FISCAL YEAR	SHEET NO.	TOTAL SHEETS
HAWAII	HAW.	1M-H201(1)	1994	15	32

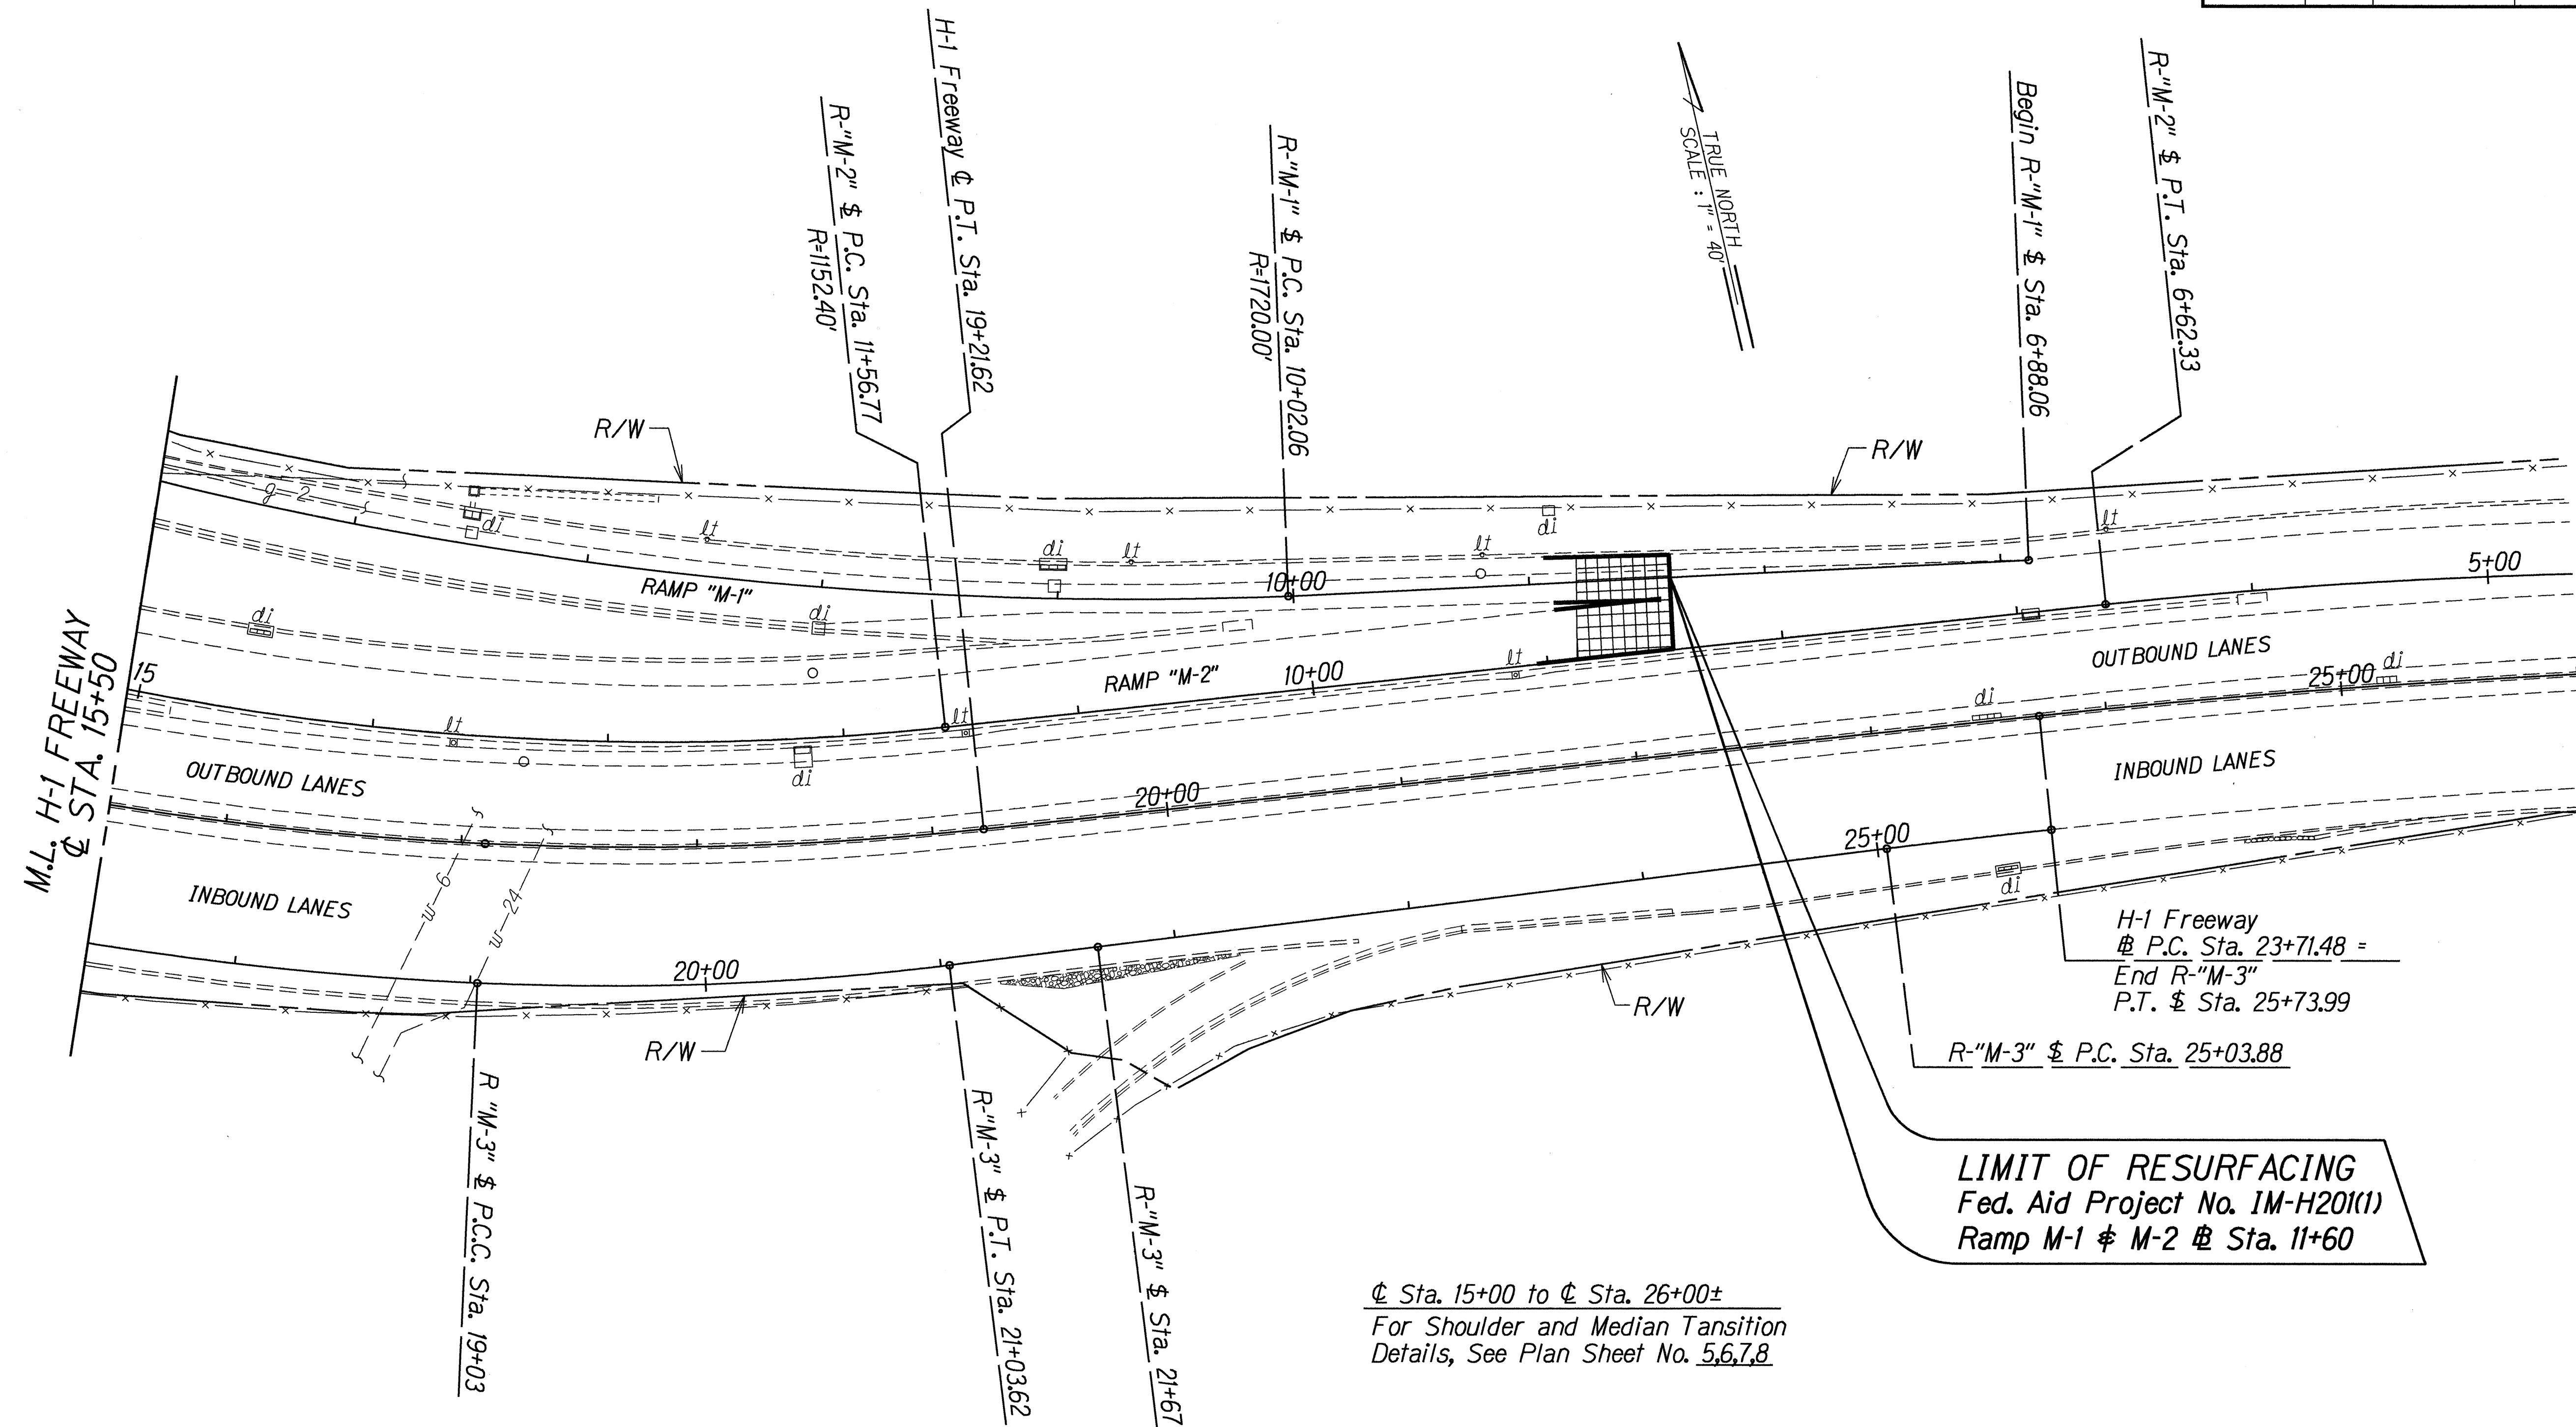

Sta. 15+00 to Sta. 26+00±
For Shoulder and Median Transition
Details, See Plan Sheet No. 5,6,7,8

ORIGINAL PLAN	DATE
DRAWN BY	2-25-94
DESIGNED BY	
CHECKED BY	
NOTED BY	
DATE	

STATE OF HAWAII
DEPARTMENT OF TRANSPORTATION
HIGHWAYS DIVISION

ROADWAY PLANS

MOANALUA FREEWAY RESURFACING
Moanalua Stream Bridge to Middle Street
Fed. Aid Project No. 1M-H201(1)

Scale: 1"=40' Date: August, 1993

SHEET No. 7 OF 7 SHEETS