# STANDARD PLANS SUMMARY

FED. ROAD DIST. NO.	STATE	FED. AID PROJ. NO.	FISCAL YEAR	SHEET NO.	TOTAL SHEETS
HAWAII	HAW.	IM-H201(1)	1994	2	32

STANDARD PLAN NO.	TITIC	DATE
B-01	Notes and Miscellaneous Details	07/01/86
B-02		
B-03	Typical Structure Excavation and Backfill Pay Limits	07/01/86
B-04		
B-05		
B-06	Concrete Box Girder	07/01/86
B-07	Concrete Box Girder	07/01/86
B-08	Concrete Box Girder	07/01/86
B-09		
B-10		
B-11		
B-12	Prestressed Concrete Piles	r07/16/90
B-13	Prestressed Concrete Piles	r07/16/90
D-01	Chain Link Fence With Toprail	r03/06/87
D-02	Chain Link Fence Without Toprail	r07/26/90

D-01	Chain Link Fence With Toprail	r03/06/8
D-02	Chain Link Fence Without Toprail	r07/26/9
D-03	Wire Fence With Metal Posts	07/01/8
D-04	Typical Details of Curbs and/or Gutters	07/01/8
D-05	Typical Details of Reinforced Concrete Drop Driveway	07/01/8
D-06	Centerline and Reference Survey Monument	07/01/8
D-07	Street Survey Monument	07/01/8
D-08	Landscaping Shrub and Tree Planting	07/01/8
D-09	Field Office	07/01/8
D-10	Field Office	07/01/8
D-11	Project Site Laboratory	07/01/8
D-12	Project Site Laboratory	07/01/8
D-13	Field Office & Project Site Laboratory	07/01/8
**************************************		

H-01	Type A, B, C and D Catch Basin	07/01/8
H-02	Type A1, B1, C1 and D1 Catch Basin	07/01/8
H-03	Type A2, B2, C2 and D2 Catch Basin	07/01/8
H-04	Typical Reinforcing Details for Catch Basins	07/01/8
H-05	Type A. B and C Storm Drain Manhole	07/01/8
H-06	Type D and E Storm Drain Manhole	07/01/8
H-07	Type F Storm Drain Manhole	07/01/8
H-08	Catch Basin and Manhole Casting	07/01/8
H-09	Type A-9 and A-9P Frames and Grates	07/01/8
H-10	Type A-9B Frames and Grates	07/01/8
H-11	Type 61614 and 61214 Grated Drop Inlet	07/01/
H-12	Type 61616 Grated Drop Inlet	07/01/
H-13	61214, 61614 & 61616 Steel Frames and Grates	07/01/
H-14	61214B Steel Frame and Grates	07/01/
H-15	61614B Steel Frame and Grates	07/01/
H-16	Concrete and Cement Rubble Masonry Structures	r10/16/
H-17	Inlet Structures	r10/16/9
H-18	Flared End Section for Culverts	07/01/
H-19	Outlet Structures	r02/15/9
H-20	Concrete Spillway Inlet	07/01/8
H-21	18" Slotted C.M.P. Drain	07/01/8
H-22	C.M.P. Coupling Details Standard Joint	r10/16/9
H-23	Hat Shaped Coupling Band	r10/16/9

STANDARD PLAN NO	11111	DATE
TE-01 •	Miscellaneous Sign Details	07/01/86
TE-02 ●	Galvanized Flanged Channel Sign Post Mounting	07/01/86
TE-03 ●	Galvanized Square Tube Sign Post Mounting	07/01/86
TE-04 ●	Regulatory Signs	r09/01/87
TE-05 ●	Warning Signs	07/01/86
TE-06 ●	Miscellaneous Signs	r11/03/89
TE-07	Reserved	07/01/86
TE-08 •	Construction Signs	r09/01/87
TE-09	Miscellaneous Intersection Signs	r03/06/87
TE-10	Reserved	07/01/86
TE-11 ●	Bike Route Sign and Supplementary Plates	07/01/86
TE-12	State Route Marker and Auxiliary Markers	07/01/86
TE-13 ●	Interstate Route Marker	07/01/86
TE-14 ●	State Route Marker and Border Detail for Guide Signs	07/01/86
TE-15 ●	Route Marker Assemblies	07/01/86
TE-16 ●	Miscellaneous Reflector Markers	07/01/86
TE-17 ●	Type II Object Markers	07/01/86
TE-18 ●	Mileposts	07/01/86
TE-19	Reserved	07/01/86
TE-20	Overhead Sign Supports	07/01/86
TE-21	Overhead Sign Support, Box Truss Type, Aluminum	07/01/86
TE-22	Foundation Details and Schedules	07/01/86
TE-23 •	Supports for Ground Mounted Guide Sign	r11/03/89
TE-24 ●	Breakaway Sign Supports for Ground Mounted Guide Signs	07/01/86
TE-25	Laminated Aluminum Sign Panels (Overhead)	07/01/86
TE-26	Laminated Aluminum Sign Panels (Ground Mounted)	07/01/86
TE-27	Solid Aluminum Extruded Sign Panel and Accessory Details	07/01/86
TE-28	Guide Signs Luminaire Mountings	07/01/86
TE-29	Reserved	07/01/86
TE-30 ●	Raised Pavement Markers and Striping	r05/09/90
TE-31 ●	Miscellaneous Pavement Markings	r05/09/90
TE-32 ●	Miscellaneous Pavement Markings	r05/09/90
TE-33 ●	Miscellaneous Pavement Markings	r11/03/89
TE-34	Reserved	07/01/86
TE-35	Pavement Alphabets, Numbers & Symbols	07/01/86
TE-36 ●	Pavement Alphabets, Numbers & Symbols	07/01/86
TE-37	Reserved	07/01/86
TE-38	Traffic Signal System, Miscellaneous Details	r11/03/89
TE-39	Traffic Signal System, Miscellaneous Details	07/01/86
TE-40	Loop Detectors	r11/03/89
TE-41	Pullboxes	07/01/86
TE-42	Type III Traffic Signal Standard	07/01/86
TE-43	Concrete Pullbox (2' x 3')	07/01/86
TE-44	Reserved	07/01/86

STANDARD PLAN NO.	TITLE	DATE
TE-45	Reserved	07/01/86
TE-46	Reserved	07/01/86
TE-47	Reserved	07/01/86
TE-48	Reserved	07/01/86
TE-49	Reserved	07/01/86
TE-50	Metal Guardrail	r03/06/87
TE-51	Metal Guardrail	r09/01/87
TE-52	Metal Guardrail with Rubrail	r11/03/89
TE-53	Metal Guardrail with Rubrail at Obstruction	r09/01/87
TE-54	Beam Type Guardrail with Rubrail at Obstruction (Shoulder Installation)	r11/03/89
TE-55	Metal Guardrail Connection to Concrete Barrier	r11/03/89
TE-56	Concrete Barrier Transition	07/01/86
TE-57	Guardrail Type 3, Thrie Beam	r11/03/89
TE-57A	Guardrail Type 3, Modified Thrie Beam	11/03/89
TE-58	Approach End Flare, One & Two Way Roadway	07/01/86
TE-59	Trailing End Flare, One & Two Way Roadway	r11/03/89
TE-60	Anchor Block Details	07/01/86
TE-61	Breakaway Cable Terminal (BCT)	r11/03/89
TE-62	Breakaway Cable Terminal (BCT)	r09/01/87
TE-63	Guardrail Type 4 (Rigid Barrier)	r09/01/87
TE-64	Portable Concrete Barrier	r11/03/89
TE-65	Guardrail Type 4. Miscellaneous	r09/01/87
TE-66 ●	Barricades	07/01/86
TE-67	Delineation & Pavement Markings at Bridges	07/01/86
TE-68	Wheelchair Ramps	r11/03/89
TE-69	Wheelchair Ramps	r11/03/89

### NOTE:

02/15/91 | REVISED STANDARD PLAN H-19

10/16/90 REVISED STANDARD PLANS H-16,H-17,

H-22 & H-23.

07/26/90 REVISED STANDARD PLANS D-02.

07/16/90 REVISED STANDARD PLANS B-12,B-13,

05/09/90 REVISED STANDARD PLANS TE-30,TE-31.

11/03/89 REVISED STANDARD PLANS TE-06, TE-23,

ADDED TE-57A TO STANDARD PLANS
REVISED STANDARD PLANS TE-04, TE-08, TE-32, TE-51, TE-53, TE-54,

03/06/87 REVISED STANDARD PLANS D-01, TE-09,

TE-61, TE-63 & TE-64.

DATE

TE-30, TE-31, TE-32, TE-33, TE-38, TE-40, TE-52, TE-54, TE-55, TE-57, TE-59, TE-61, TE-64, TE-68 & TE-69.

TE-55, TE-57, TE-59, TE-62, TE-63, TE-65 & TE-69.

TE-40, TE-50, TE-51, TE-57, TE-59,

REVISION

STANDARD PLANS APPLICABLE TO THIS PROJECT ARE INDICATED BY A " ● " NEXT TO THE STANDARD PLAN NO. (D-07 ● )

STATE OF HAWAII

DEPARTMENT OF TRANSPORTATION

HIGHWAYS DIVISION


### STANDARD PLANS SUMMARY

MOANALUA FREEWAY RESURFACING

Moanalua Stream Bridge to Middle Street

Fed. Aid Project No. IM-H201(1)

SHEET No. 1 OF 1 SHEETS

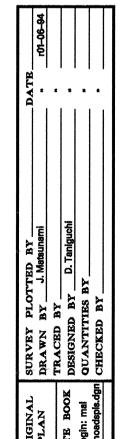

## LEGEND

	Reconstruction Areas
	Cold Planing Areas
	Resurfacing Limits
e	Existing Electrical Line
°ap °jp	Existing Army Pole Existing Joint Pole
FF ○emħ	Existing Electric Manhole
<i><b>©EMH</b></i>	Adjusted Elec. MH Frame/Cover
□ehh	Existing Electric Hand Hole
<i>†</i>	Existing Telephone Line
°t <sub>f</sub> p	Existing Telephone Pole
^f ○tmħ	Existing Telephone Manhole
• TMH	Adjusted Tele. MH Frame/Cover
□ thh	Existing Telephone Hand Hole
data	Existing Defense Administrative
	Telephone System Line
∘datsmh	Existing Defense Administrative
	Telephone System Manhole
• DATSMH	Adjusted Defense Administrative
	Telephone System MH Frame/Cover
jts	Existing Joint Trunking System Line
°jtsmh	Existing Joint Trunking System Manhole
V	Existing Fire Alarm Line
V	Existing Fire Alarm Pull Box
V V	Existing 12" Water Line
<i>°wmħ</i>	Existing Water Manhole
<b>∘</b> WMH	Adjusted Water MH Frame/Cover
$\circ_{wv}$	Existing Water Valve Box
$\neg wm$	Existing Water Meter
-6-fh	Existing Fire Hydrant
<u> </u>	Existing Sewer Line
Osmh	Existing Sewer Manhole
<i><b>⊘</b>SMH</i>	Adjusted Sewer MH Frame/Cover
—a⊅—12—	Existing Army Sewer Line
°asmh	Existing Army Sewer Manhole
<del></del> 96	Existing 6" Gas Line
°gv	Existing Gas Valve Box
<b>⊘</b> GMH	Adjusted Gas MH Frame/Cover
— d—24—	Existing 24" Drain Line
° <i>⊅dmh</i>	Existing Storm Drain Manhole
● SDMH	Adjusted Storm Drain MH Frame/Cover
∃gdi	Existing Grated Drop Inlet
	Existing Catch Basin
⊙lt.	Existing Highway Lighting Standard
• TL	Adjusted Traffic Signal Light
□ <i>t b</i> <b>□ T B</b>	Existing Traffic Signal Box
<b>-</b> 1 B	Adjusted Traffic Signal Box

Existing Single Metal Guardrail

Existing Fence

#### GENERAL NOTES

1.	The scope of work for this project consists of Cold Planing, Resurfacing
	and Installing Pavement Markers, Striping and Signing.

- 2. The Contractor is reminded of the requirements of Subsection 108.01 Subletting of Contract, which requires him to perform work amounting to not less than 50 percent of the total contract cost less deductible items. Non-compliance with this Subsection may be grounds for rejection of bid.
- 3. The Contractor's attention is directed to the following Sections of the Special Provisions: Subsection 107.13 Public Convenience and Safety, Subsection 107.21 Contractor's Responsibility for Utility Property and Services, Section 645 Traffic Control.
- 4. At the end of each day's work, the Contractor shall remove all equipment and other obstructions to permit free and safe passage of public traffic.
- 5. The existence and location of underground utilities, manholes, monuments and structures as shown on the plans are from the latest available data but the accuracy is not guaranteed. The encountering of other obstacles during the course of the work is possible. The Contractor shall be held liable for any damages incurred to the existing facilities and/or improvements as a result of his operations.
- 6. The exact locations and limits or areas to be filled with leveling course, reconstructed and cold planed shall be determined in the field by the Engineer.
- 7. The Contractor shall notify the Mass Transit Line, Inc. Customer and Public Relations Office at 537-9224 seven (7) days prior to any paving operations.
- 8. The Contractor shall notify the State in writing, two (2) weeks prior to starting paving operations.
- 9. The Contractor shall remove and dispose of all existing raised pavement markers prior to the overlaying of Asphalt Concrete. This work shall be considered incidental to Asphalt Concrete Pavement, Mix No. IV and will not be paid for separately.
- All holes, depressions and wheel ruts shall be filled and compacted with Asphalt Concrete Pavement, Mix No. IV prior to resurfacing. This work will be paid for under Asphalt Concrete Pavement, Mix No. IV.
- 11. Smooth riding connections shall be constructed at all limits of resurfacing including the beginning and end of project, connecting approaches, side streets and driveways as shown on the plans and/or as directed by the Engineer.
- 12. Dressing of shoulder, sidewalk and bus turnout shall consist of clearing, grubbing, grading, reshaping and compacting the unpaved shoulders with suitable excavated material as shown on the plans and/or as directed by the Engineer. This work shall be considered incidental to the various contract items.

FED. ROAD<br/>DIST. NO.STATEFED. AID<br/>PROJ. NO.FISCAL<br/>YEARSHEET<br/>NO.TOTAL<br/>SHEETSHAWAIIHAW.IM-H201(1)1994332

- 13. Existing drainage system will be functional at all times during construction. Contractor is to furnish materials, equipment, labor, tools and incidentals necessary to maintain flow. This work shall be considered incidental to the various contract items.
- 14. Earth swale shall be graded to drain. This work shall be considered incidental to the various contract items.
- 15. Contractor shall provide for access to and from all existing side streets at all times.
- 16. All saw cutting work shall be considered incidental to Excavation for Reconstruction of Weakened Pavement Areas.

STATE OF HAWAII
DEPARTMENT OF TRANSPORTATION
HIGHWAYS DIVISION

## GENERAL NOTES AND LEGEND

MOANALUA FREEWAY RESURFACING

Moanalua Stream Bridge to Middle Street

Fed. Aid Project No. IM-H201(1)

Date: Sept., 1993

SHEET No. 1 OF 1 SHEETS