


FED. ROAD DIST. NO.	STATE	PROJ. NO.	FISCAL YEAR	SHEET NO.	TOTAL SHEETS
HAWAII	HAW.	H201A-01-10M	2010	6	16

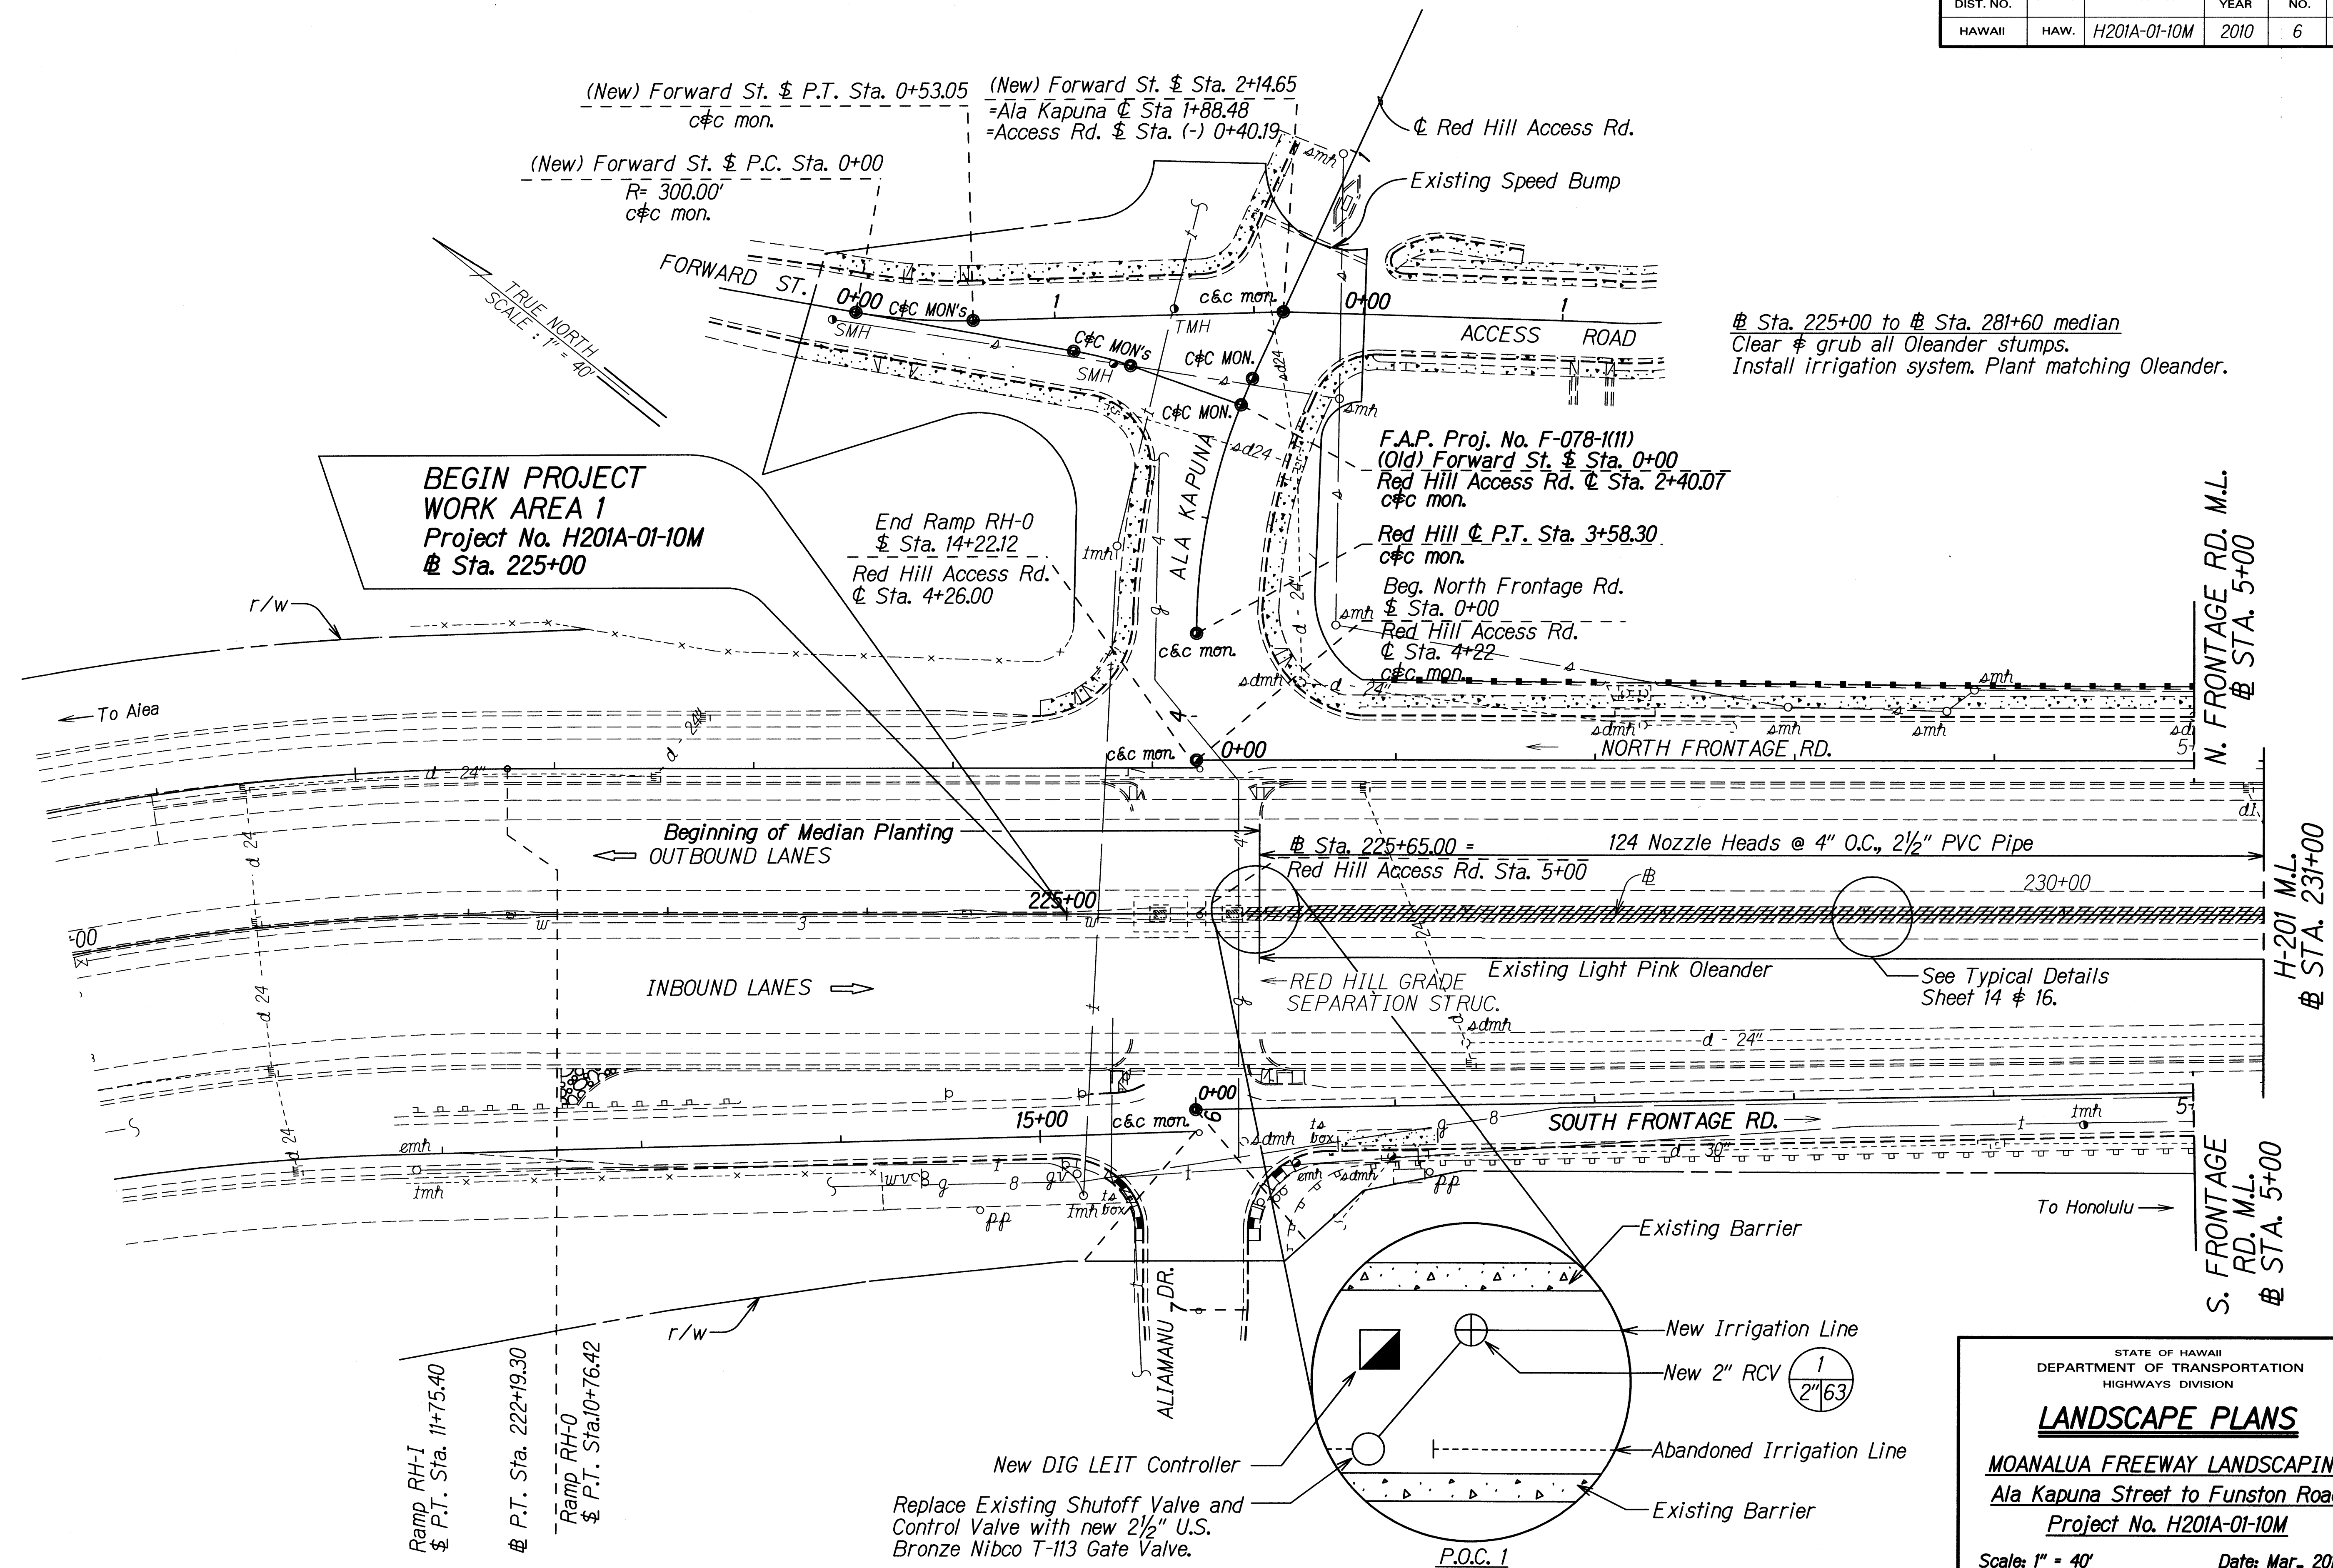

SURVEY PLOTTED BY	DATE
DESIGNED BY	
TRACED BY	
NOTE BOOK	
QUANTITIES BY	
CHECKED BY	

STATE OF HAWAII
DEPARTMENT OF TRANSPORTATION
HIGHWAYS DIVISION


LANDSCAPE PLANS

MOANALUA FREEWAY LANDSCAPING
Ala Kapuna Street to Funston Road
Project No. H201A-01-10M

Scale: 1" = 40' Date: Mar., 2010

SHEET NO. 1 OF 8 SHEETS

FED. ROAD DIST. NO.	STATE	PROJ. NO.	FISCAL YEAR	SHEET NO.	TOTAL SHEETS
HAWAII	HAW.	H201A-01-10M	2010	8	16

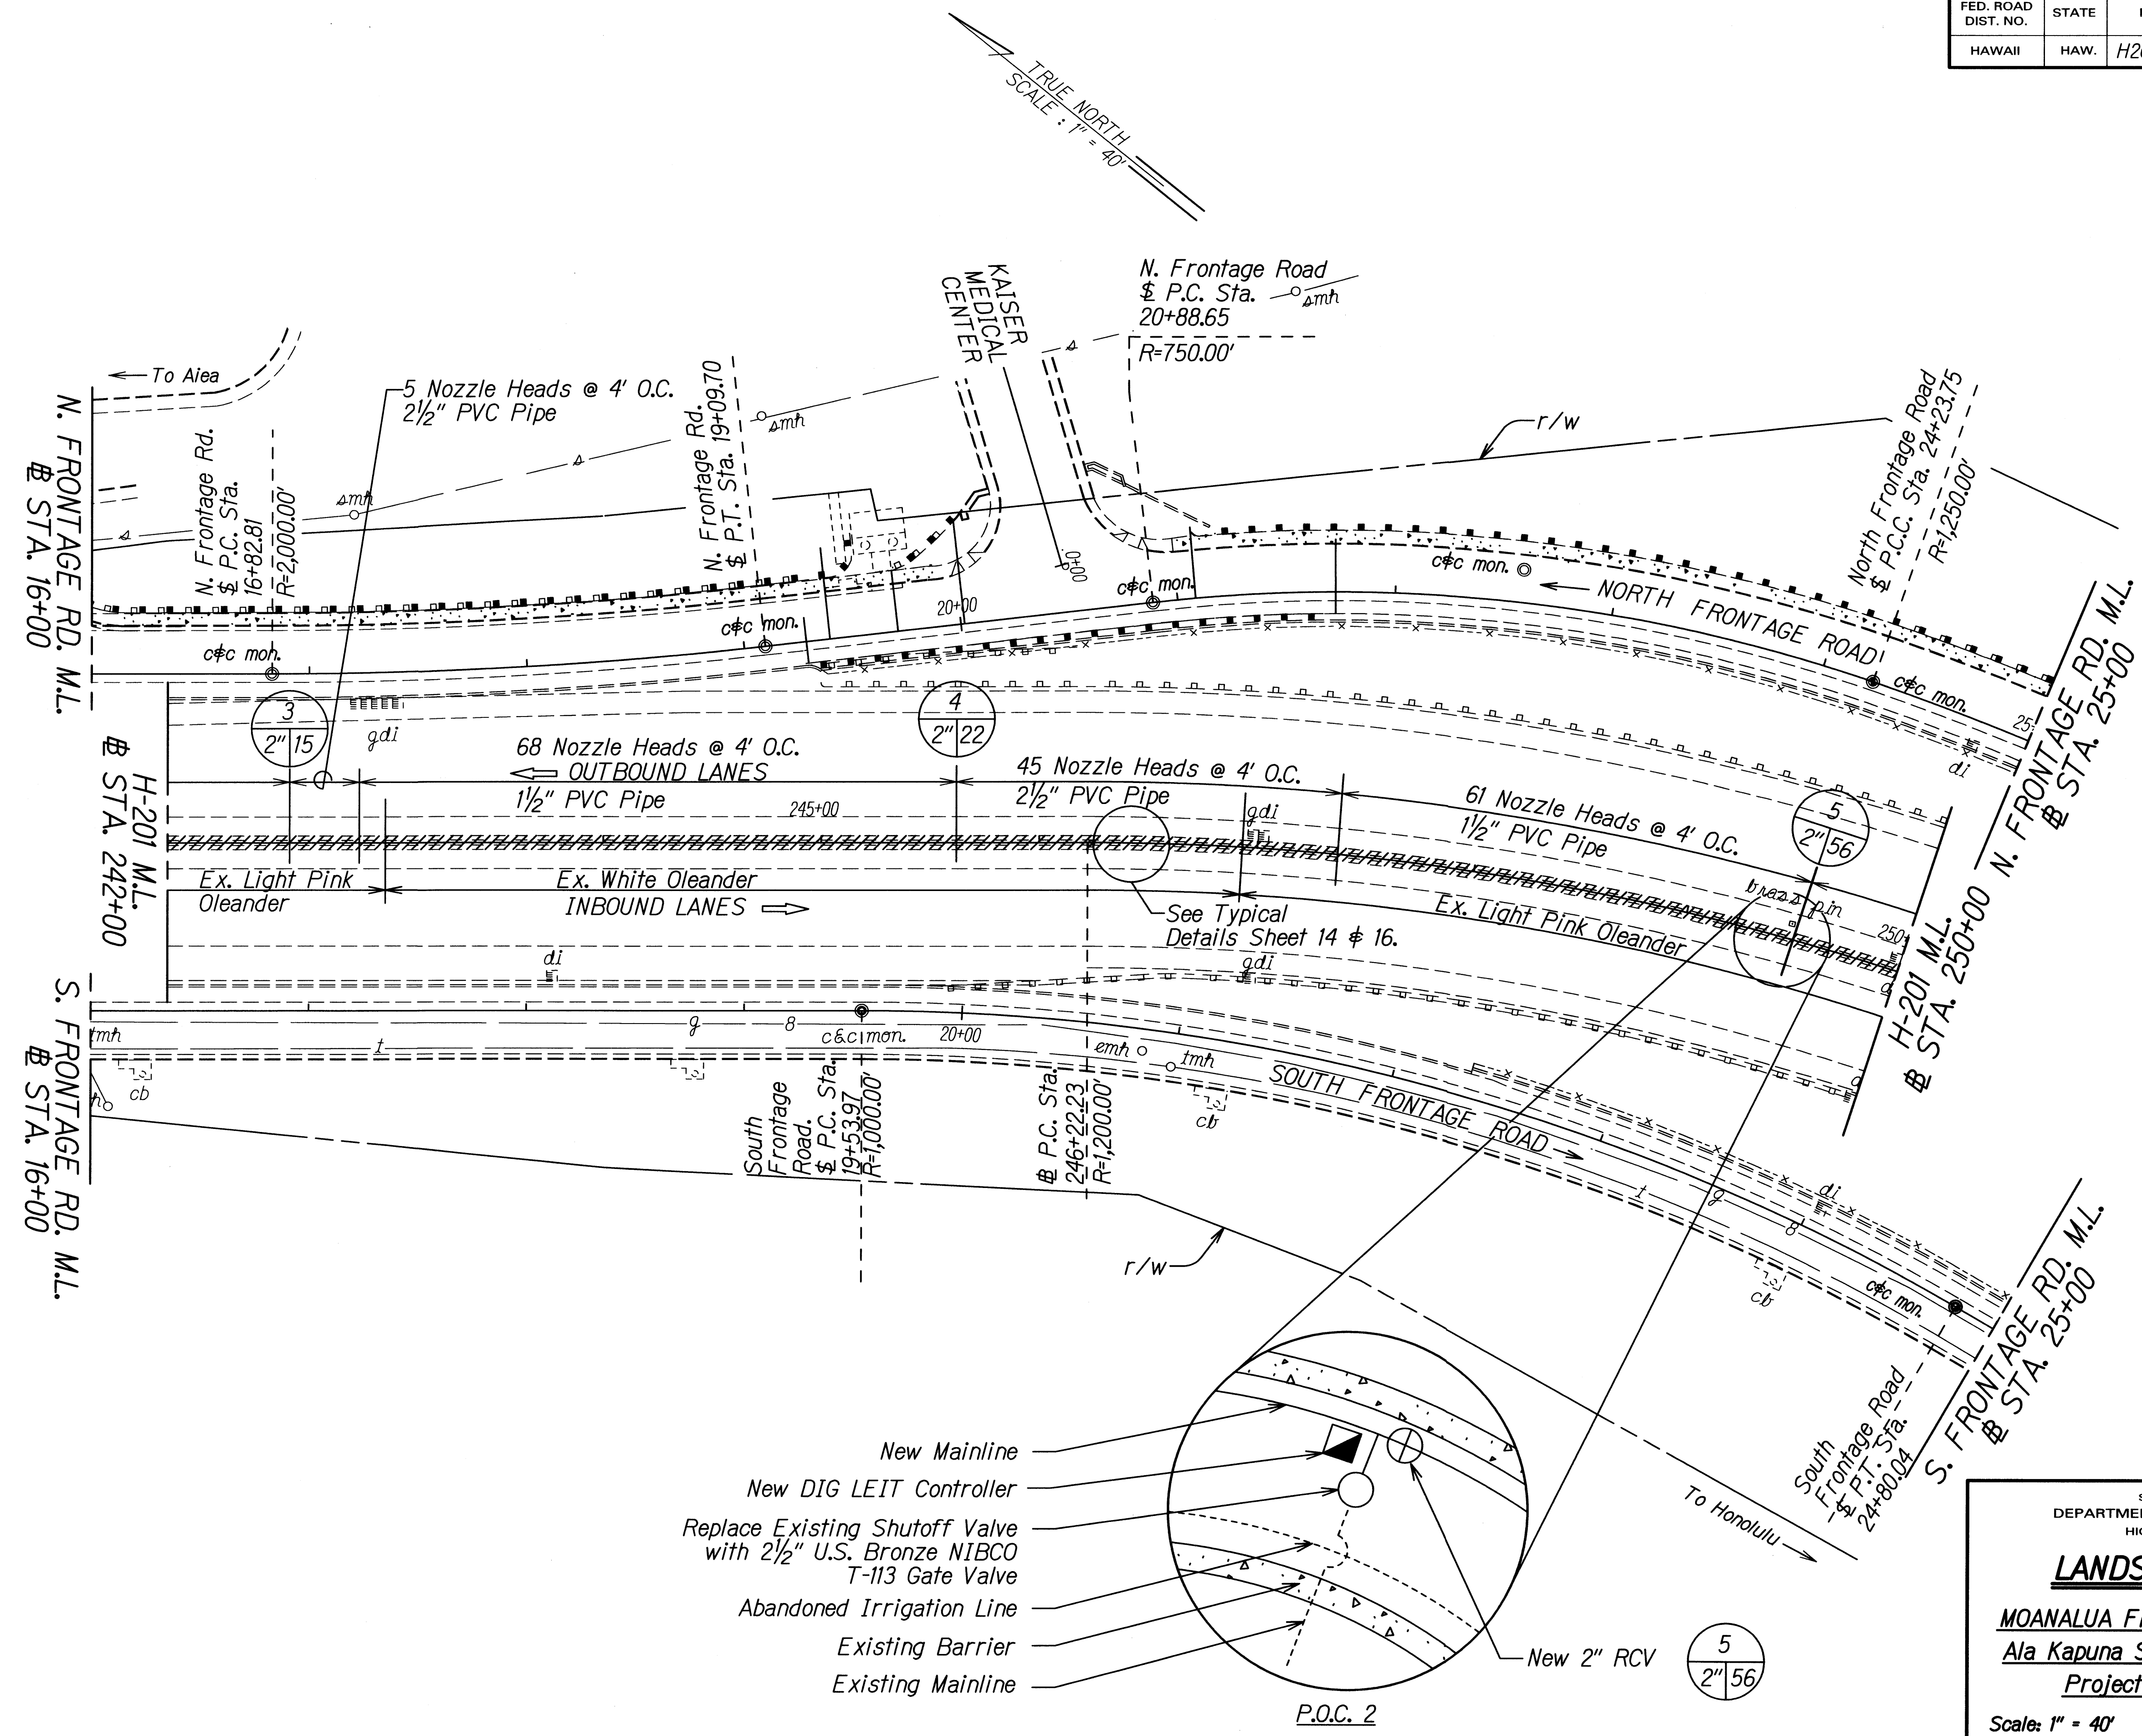

ORIGINAL PLAN	DATE
NOTE BOOK	DESIGNED BY
QUANTITIES BY	CHECKED BY
No. 1429	

STATE OF HAWAII
DEPARTMENT OF TRANSPORTATION
HIGHWAYS DIVISION

LANDSCAPE PLANS

MOANALUA FREEWAY LANDSCAPING
Ala Kapuna Street to Funston Road
Project No. H201A-01-10M


Scale: 1" = 40' Date: Mar., 2010

SHEET No. 3 OF 8 SHEETS


STATE OF HAWAII
DEPARTMENT OF TRANSPORTATION
HIGHWAYS DIVISION

MOANALUA FREEWAY LANDSCAPING
Ala Kapuna Street to Funston Road
Project No. H201A-01-10M

SHEET No. 4 OF 8 SHEETS

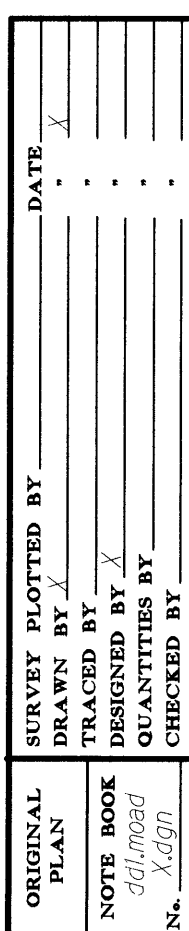

FED. ROAD DIST. NO.	STATE	PROJ. NO.	FISCAL YEAR	SHEET NO.	TOTAL SHEETS
HAWAII	HAW.	H201A-01-10M	2010	10	16

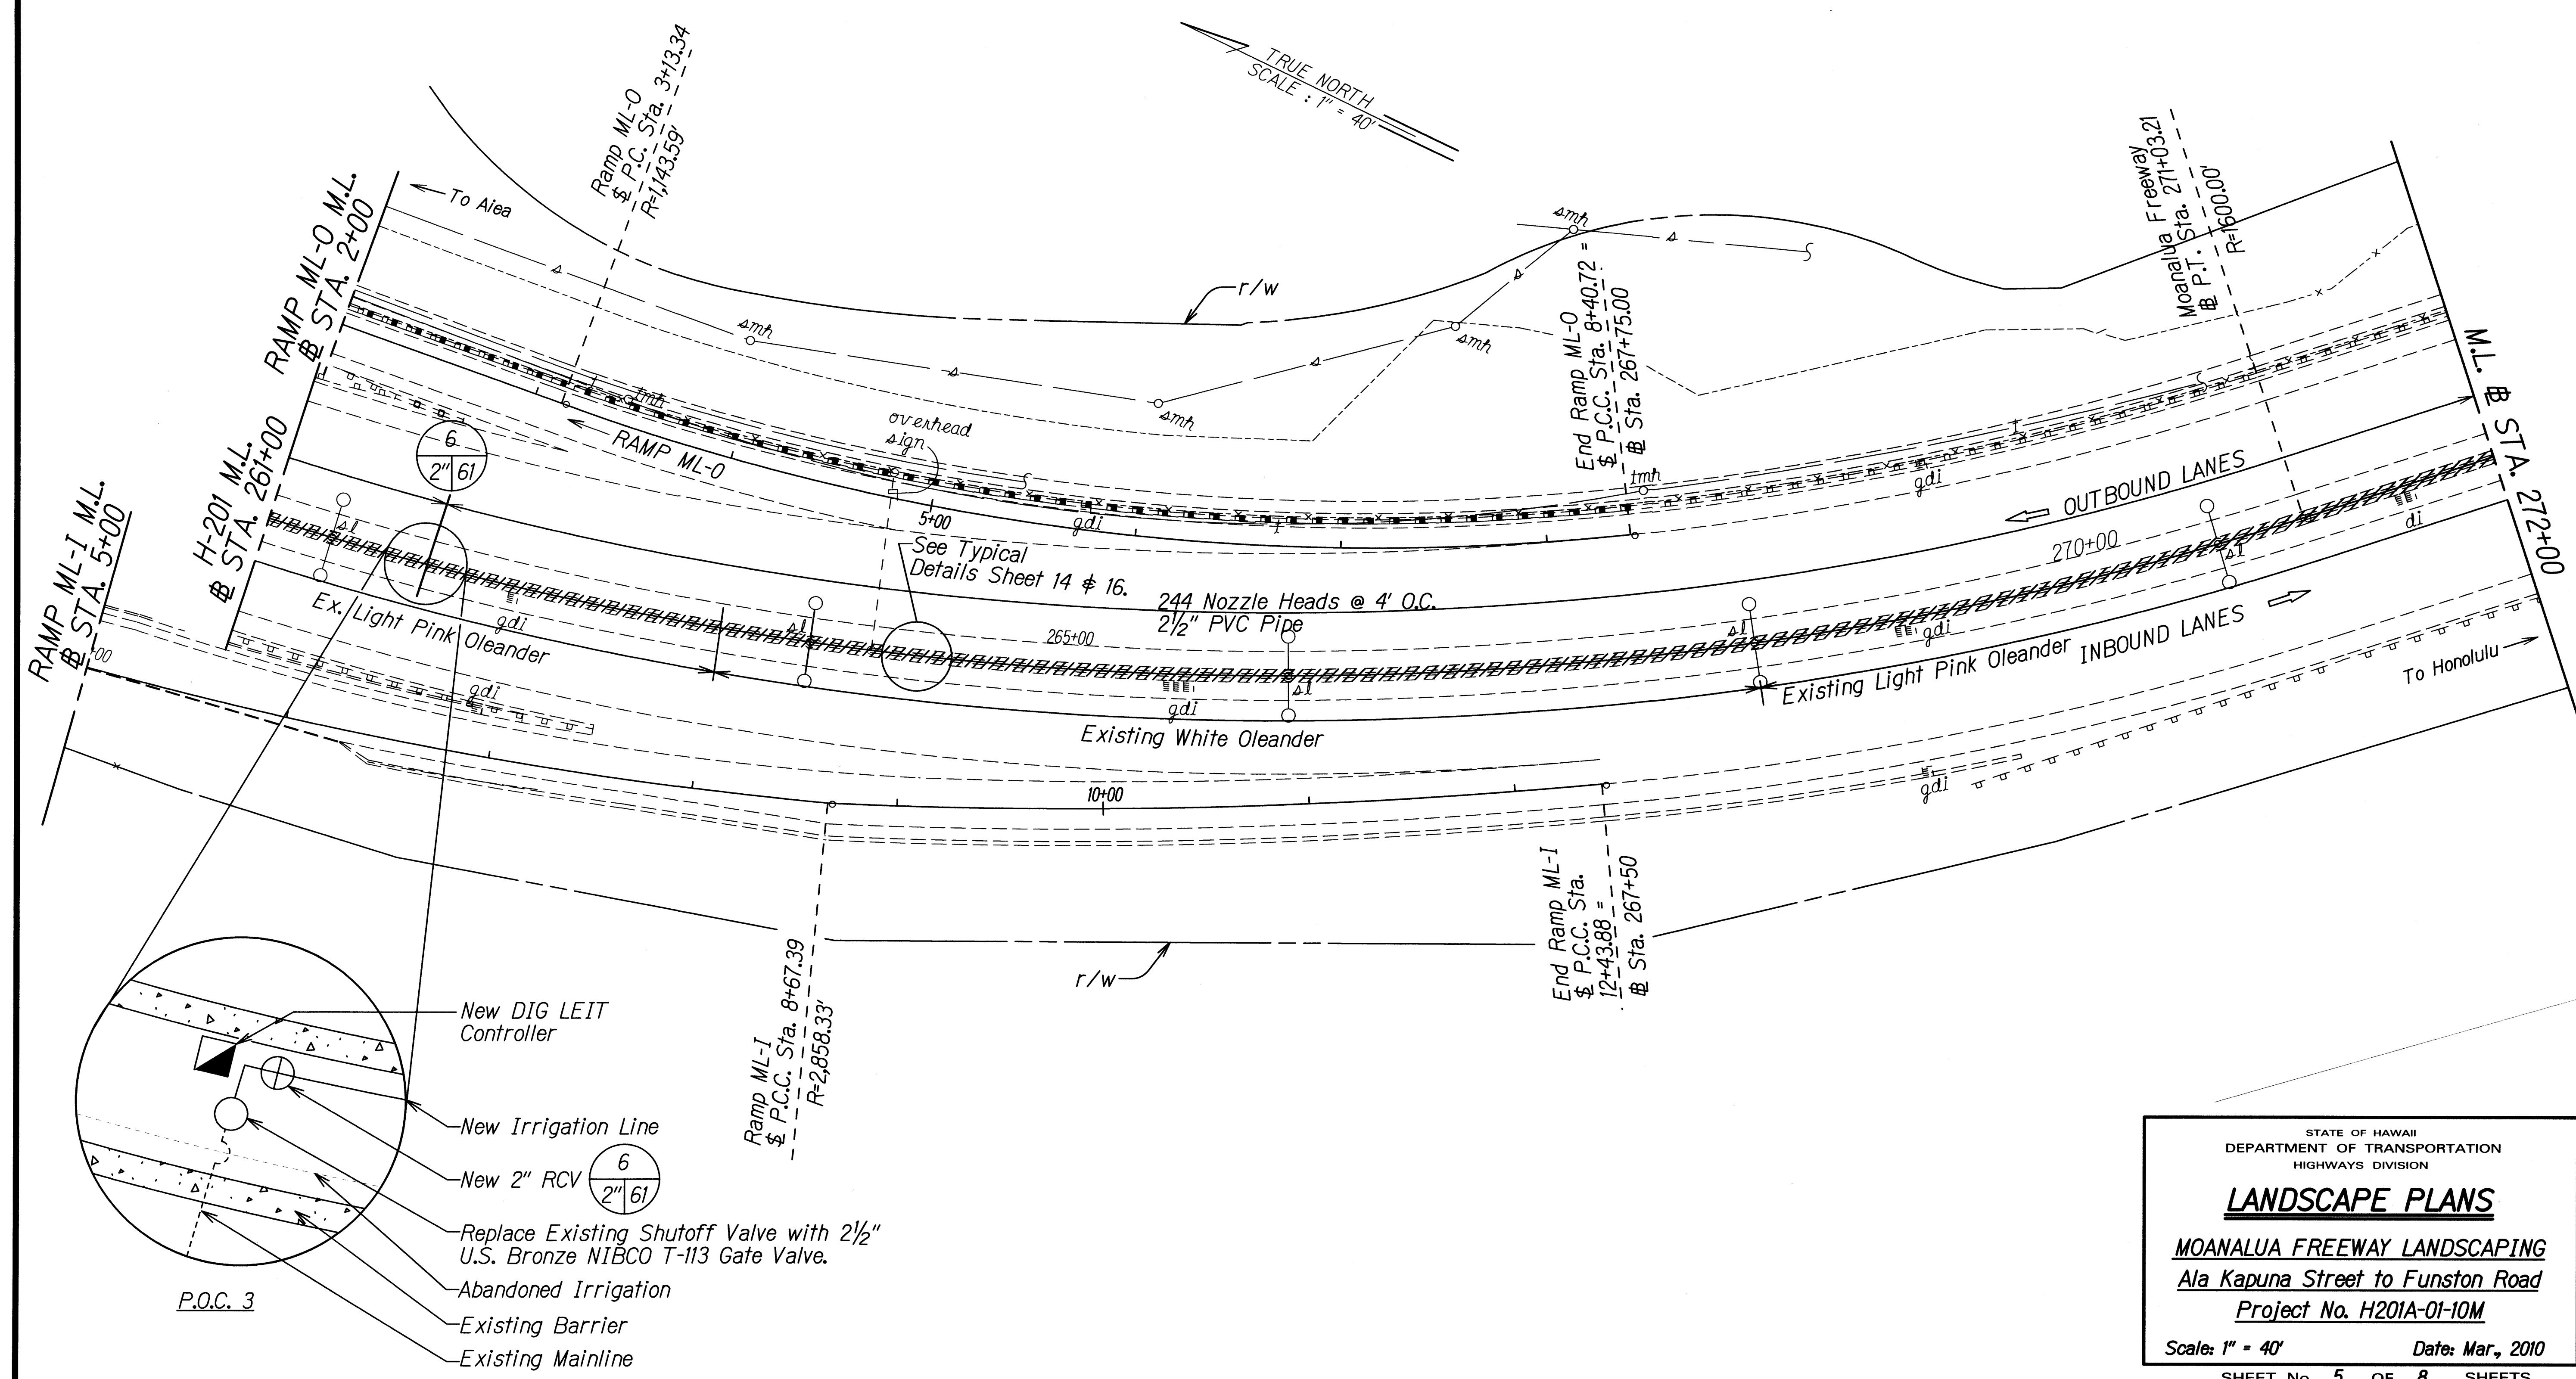

ORIGINAL PLAN	SURVEY PLOTTED BY	DATE
NOTE BOOK	DESIGNED BY	
QUANTITIES BY	CHECKED BY	

STATE OF HAWAII
DEPARTMENT OF TRANSPORTATION
HIGHWAYS DIVISION


LANDSCAPE PLANS

MOANALUA FREEWAY LANDSCAPING
Ala Kapuna Street to Funston Road
Project No. H201A-01-10M

Scale: 1" = 40' Date: Mar., 2010

SHEET No. 5 OF 8 SHEETS

FED. ROAD DIST. NO.	STATE	PROJ. NO.	FISCAL YEAR	SHEET NO.	TOTAL SHEETS
HAWAII	HAW.	H201A-01-10M	2010	11	16

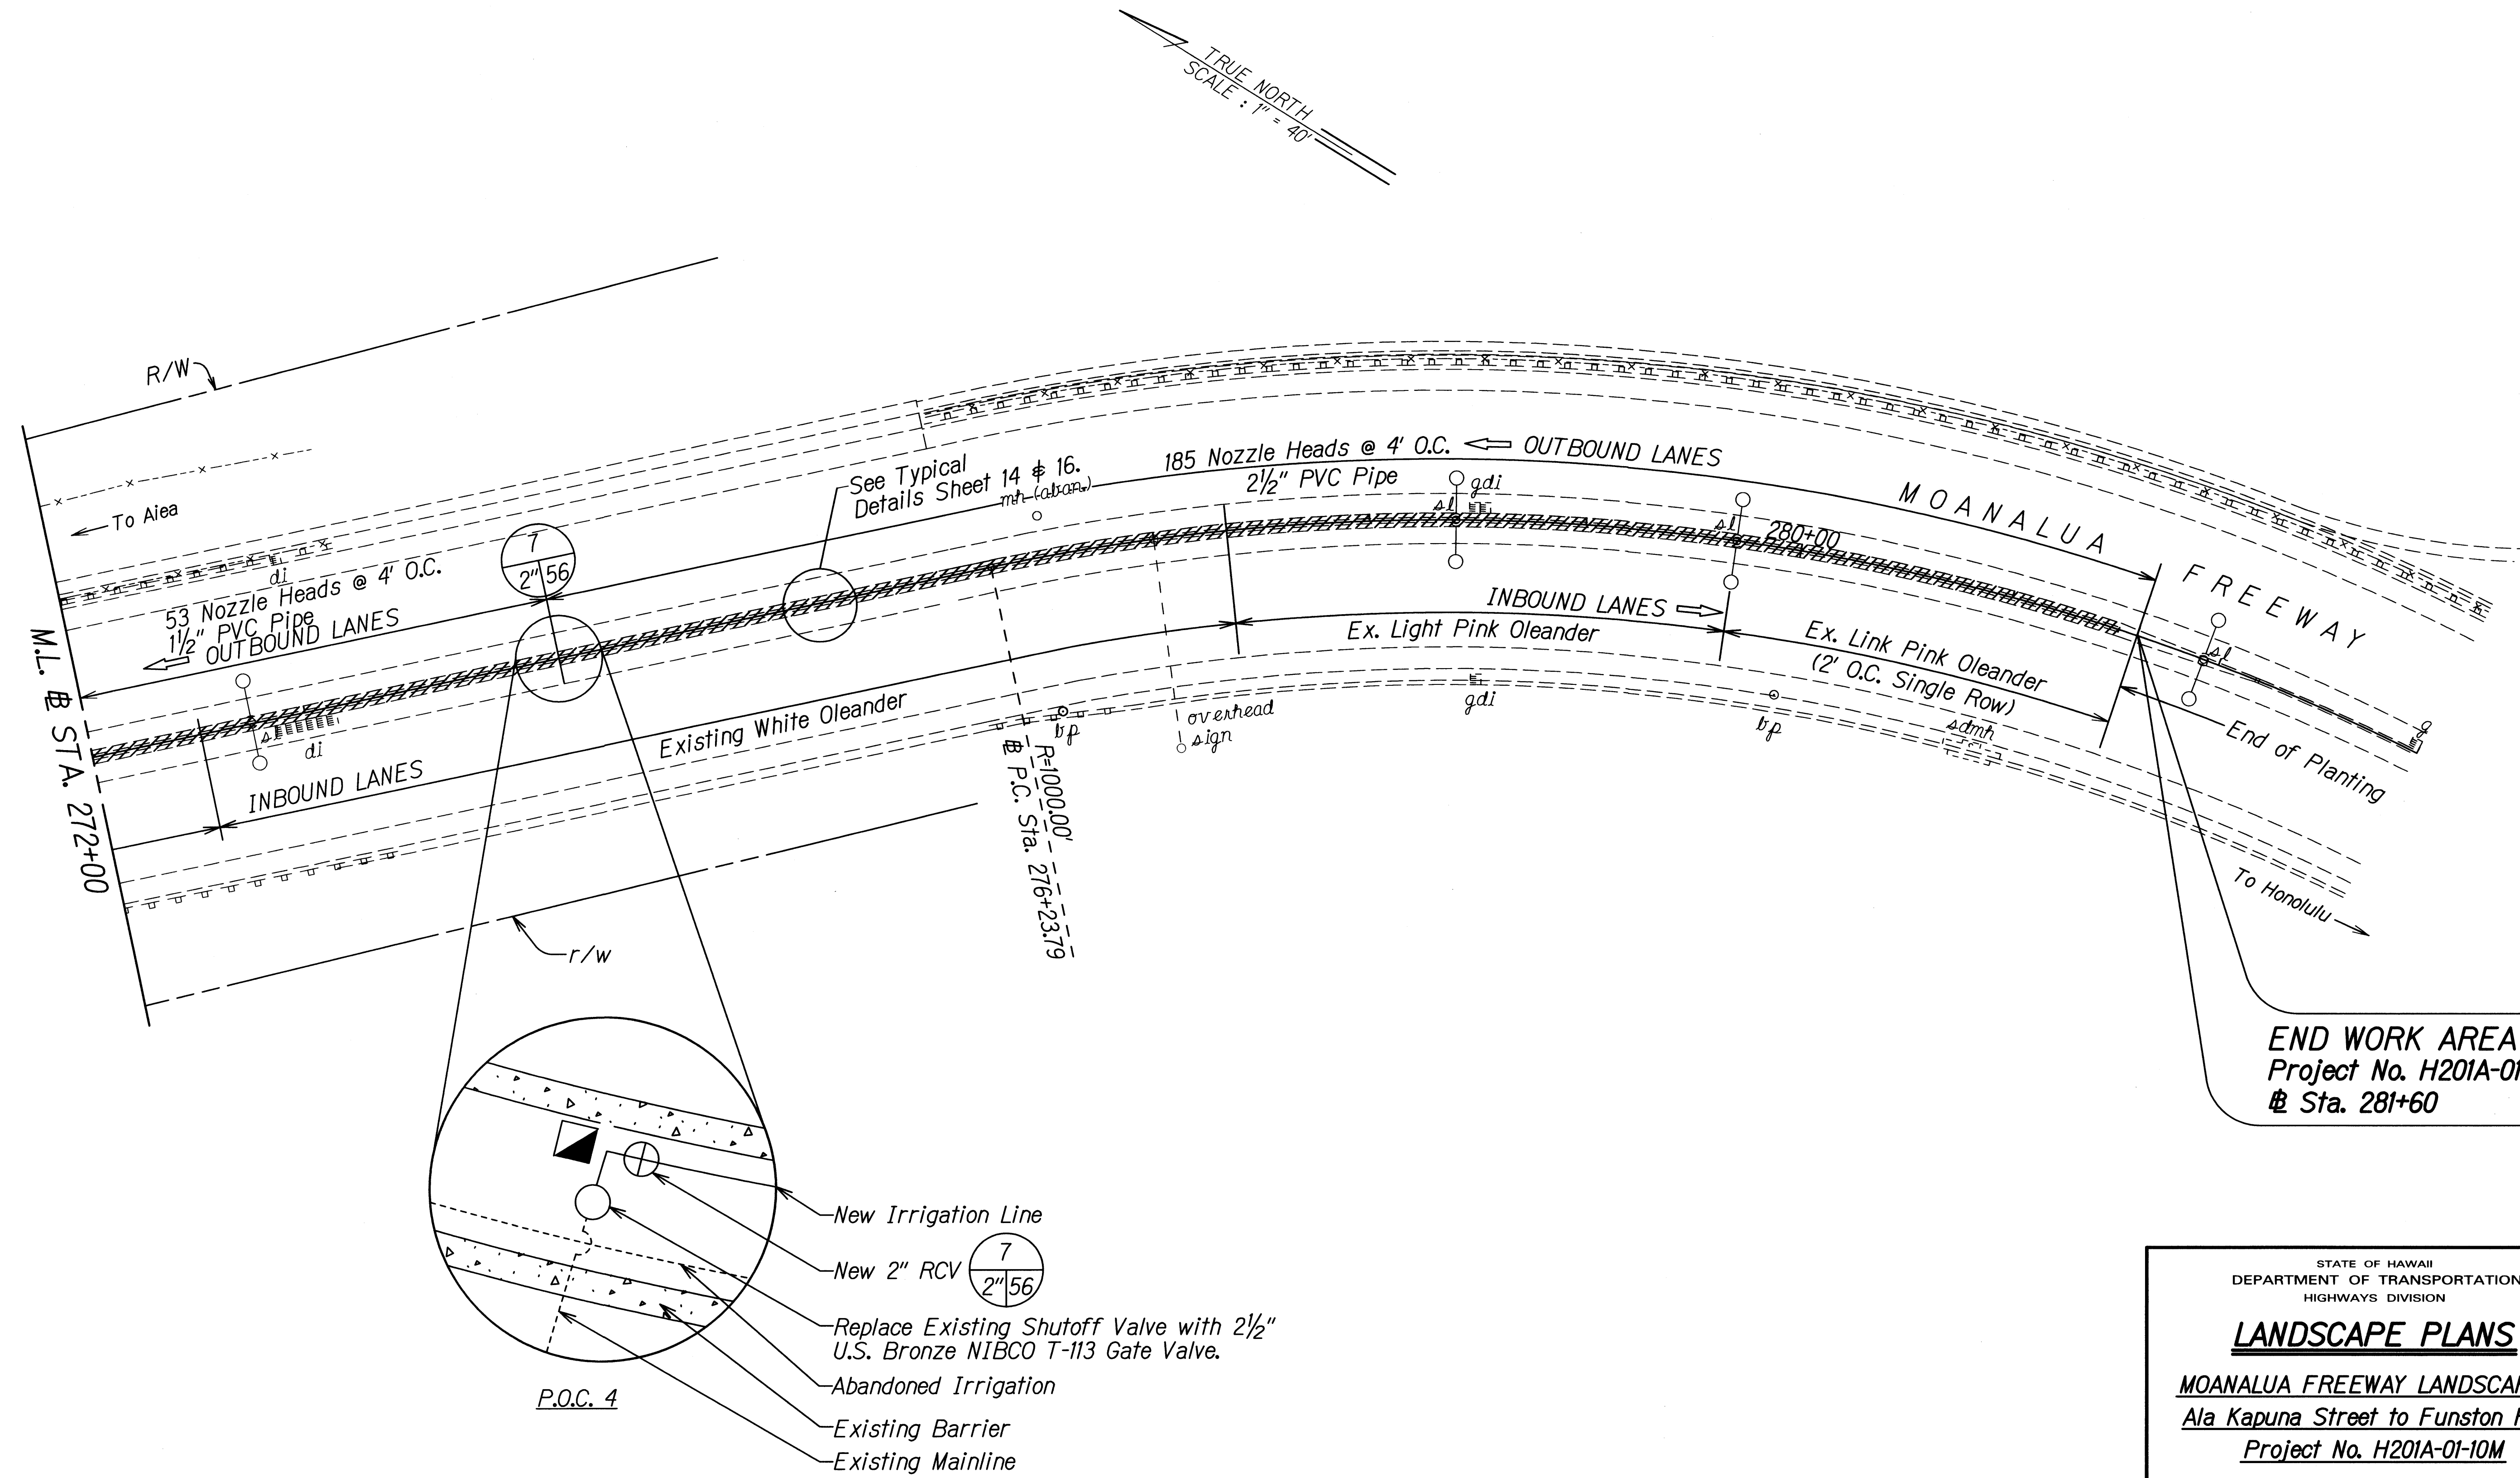

END WORK AREA 1
Project No. H201A-01-10M
Sta. 281+60

STATE OF HAWAII
DEPARTMENT OF TRANSPORTATION
HIGHWAYS DIVISION

LANDSCAPE PLANS

MOANALUA FREEWAY LANDSCAPING
Ala Kapuna Street to Funston Road
Project No. H201A-01-10M

Scale: 1" = 40' Date: Mar., 2010

SHEET No. 6 OF 8 SHEETS

SURVEY PLOTTED BY	DATE
DRAWN BY	
DESIGNED BY	
QUANTITIES BY	
CHECKED BY	

