


FED. ROAD DIST. NO.	STATE	FED. AID PROJ. NO.	FISCAL YEAR	SHEET NO.	TOTAL SHEETS
HAWAII	HAW.	NH-H201(006)	2020	101	111

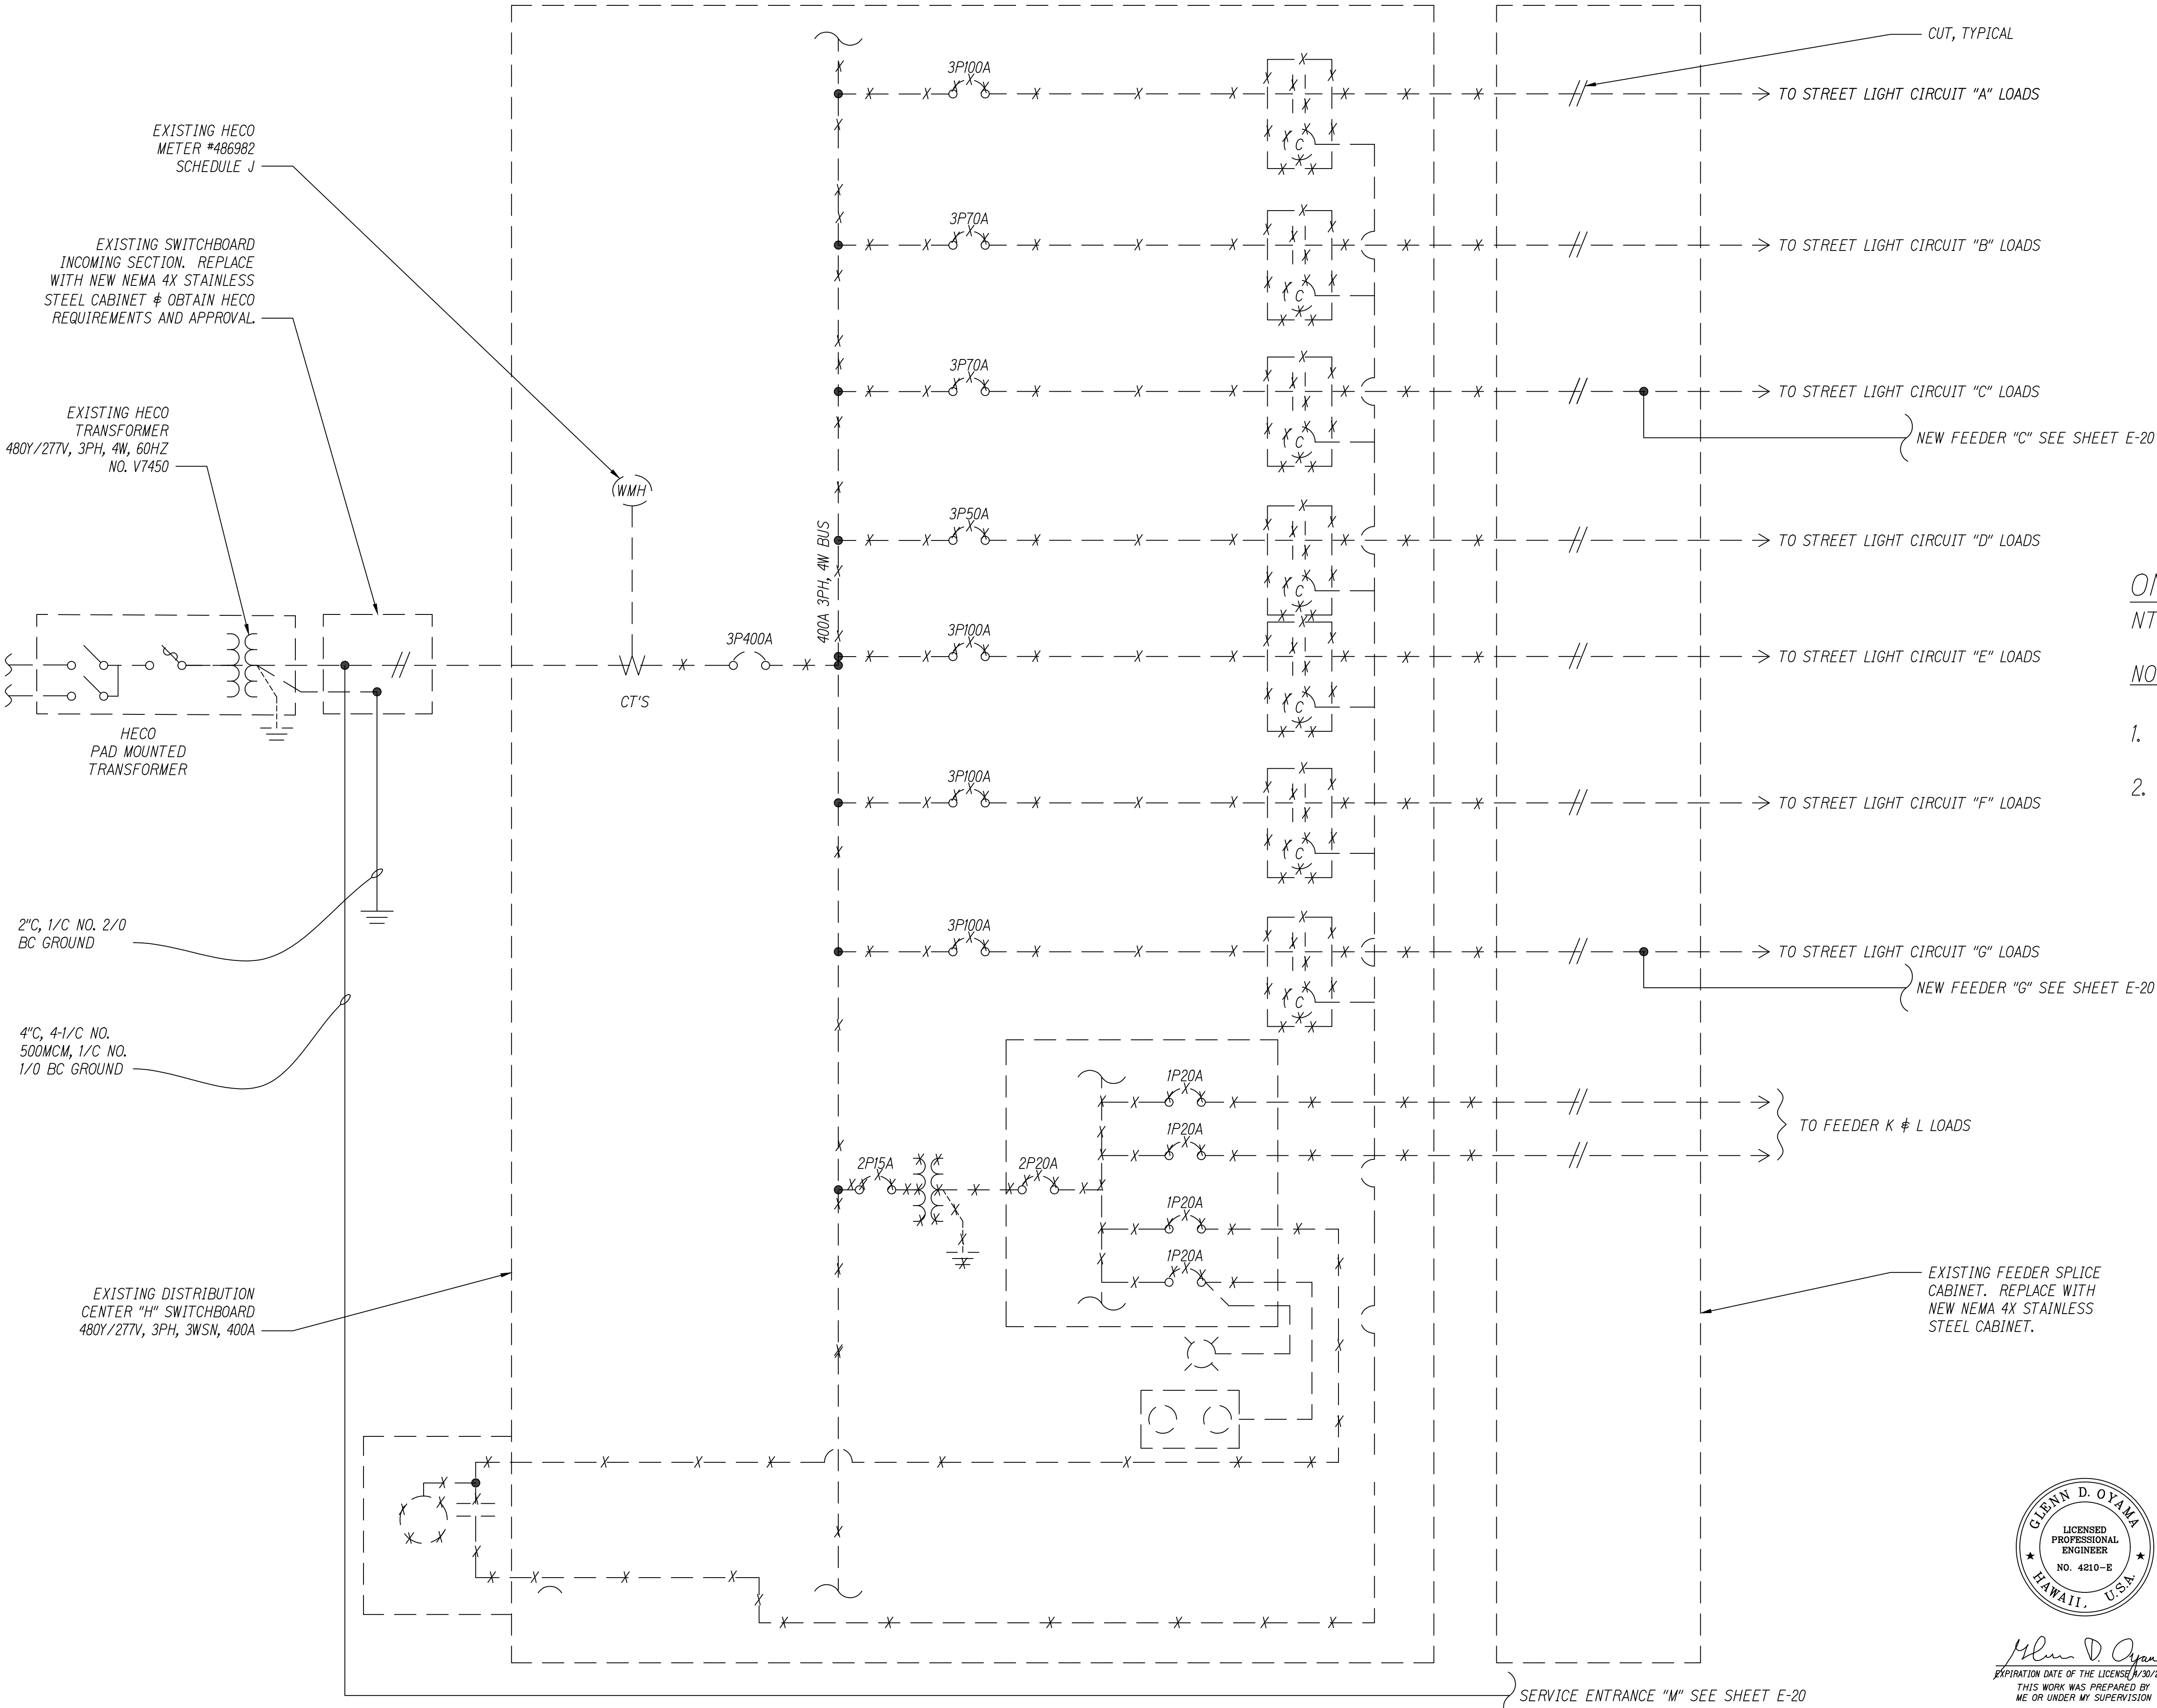

ONE LINE DIAGRAM - 1
NTS

NOTES:

- See sheet E-22 for feeder circuit descriptions.
- Remove existing distribution center "H" switchboard after new switchboard is installed & energized.

ORIGINAL PLAN	DATE
NOTE BOOK	DESIGNED BY
	QUANTITIES BY
	CHECKED BY
No.	



Glenn D. Oyama
THIS WORK WAS PREPARED BY
ME OR UNDER MY SUPERVISION

STATE OF HAWAII
DEPARTMENT OF TRANSPORTATION
HIGHWAYS DIVISION
**HALAWA DISTRIBUTION CENTER -
ONE-LINE DIAGRAM**
MOANALUA FREEWAY, HIGHWAY LIGHTING IMPROVEMENTS
Halawa to H-3 Freeway Underpass
FAP NO. NH-H201(006)

Scale: Date: July 2020

