



FED. ROAD DIST. NO.	STATE	PROJ. NO.	FISCAL YEAR	SHEET NO.	TOTAL SHEETS
HAWAII	HAW.	HWY-0-07-16	2020	10	22

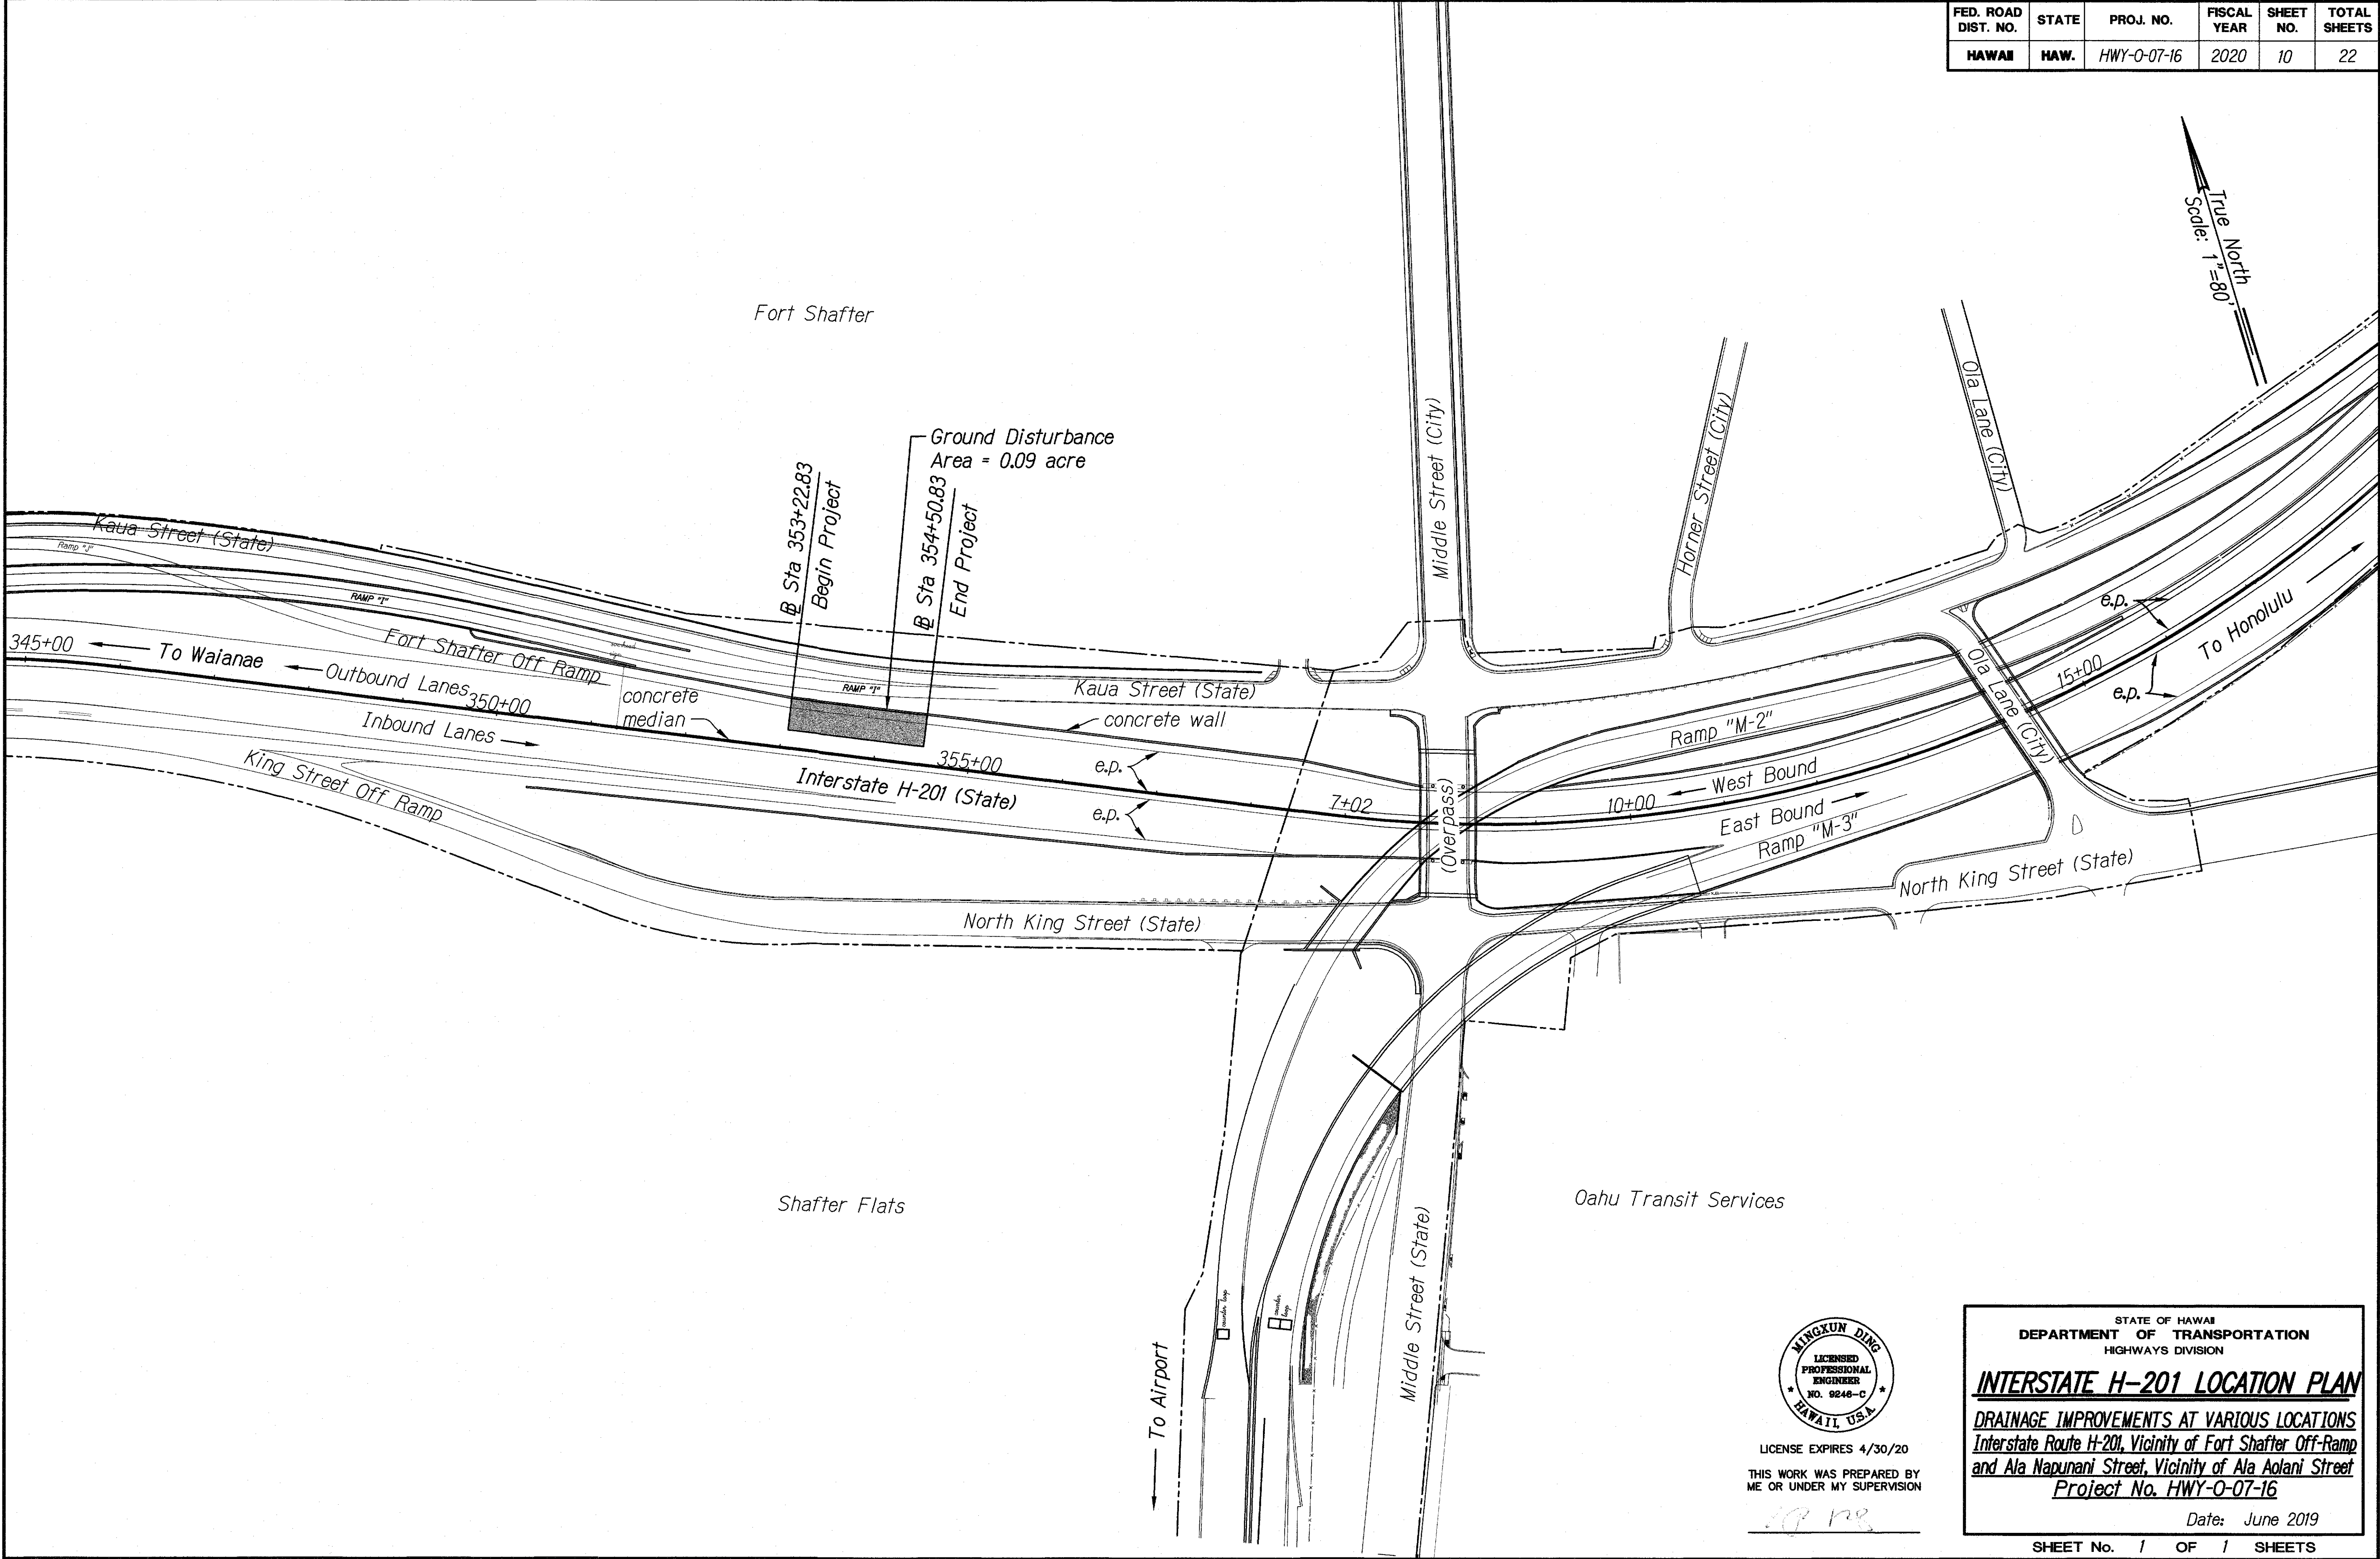

ORIGINAL PLAN	SURVEY PLOTTED BY	DATE
NOTE BOOK	DRAWN BY	
	DESIGNED BY	
	CHECKED BY	

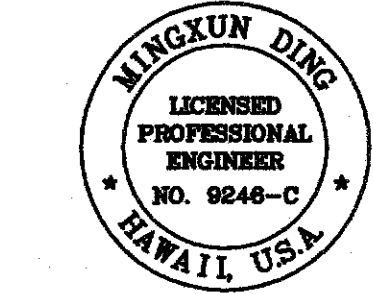

LICENSE EXPIRES 4/30/20
 THIS WORK WAS PREPARED BY
 ME OR UNDER MY SUPERVISION

STATE OF HAWAII
 DEPARTMENT OF TRANSPORTATION
 HIGHWAYS DIVISION
INTERSTATE H-201 LOCATION PLAN
 DRAINAGE IMPROVEMENTS AT VARIOUS LOCATIONS
 Interstate Route H-201, Vicinity of Fort Shafter Off-Ramp
 and Ala Napunani Street, Vicinity of Ala Aolani Street
 Project No. HWY-0-07-16
 Date: June 2019