


FED. ROAD DIST. NO.	STATE	FED. AID PROJ. NO.	FISCAL YEAR	SHEET NO.	TOTAL SHEETS
HAWAII	HAW.	I-H3-I(60)	1990	7	24

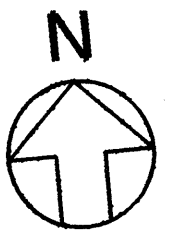


LEGEND:



—○—○—○— 6' CHAIN LINK FENCE, TYP.

NOTE:

THIS PLAN DEPICTS THE ANTICIPATED HAIKU SITE CONDITION EXISTING AT THE TIME OF INSTALLATION OF VENTILATION FANS. THE ACTUAL SITE CONDITION MAY VARY DEPENDING ON CONSTRUCTION ACTIVITIES BY OTHER CONTRACTORS AT THE SITE.

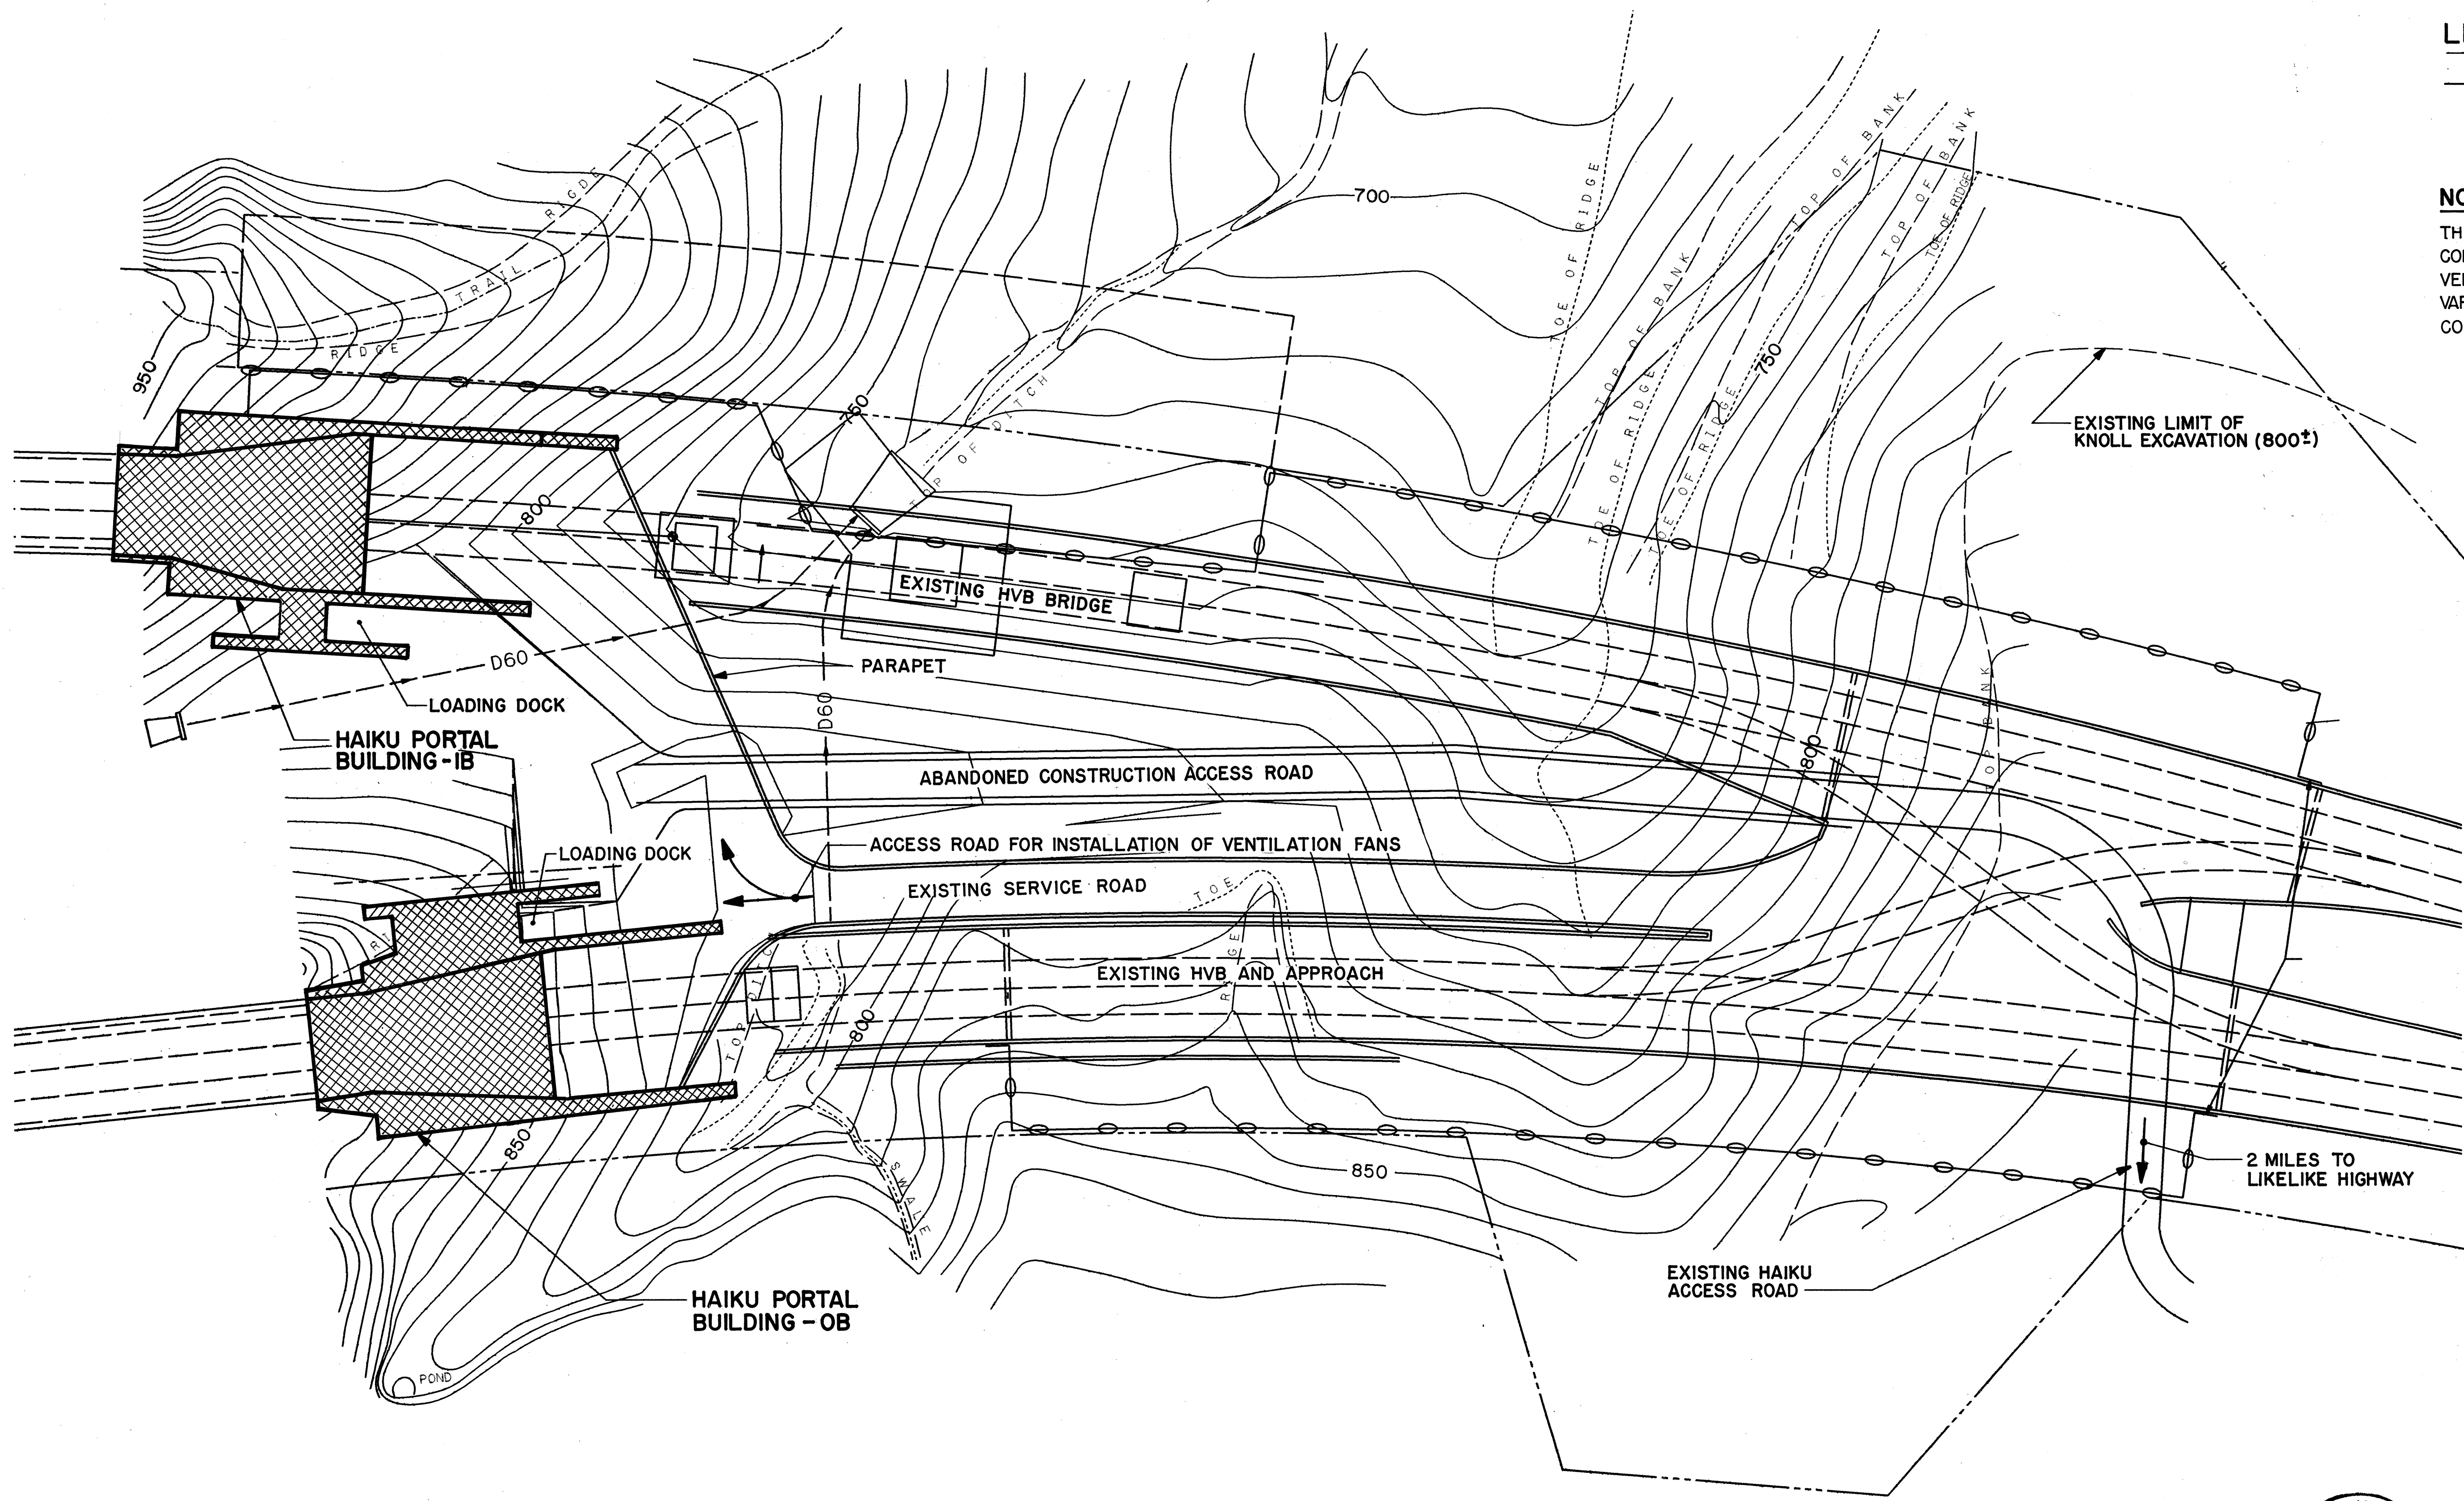

DATE	10/27/89
SURVEY PLOTTED BY	CADD/B. BUNYI
DRAWN BY	R. MATRISIAN
DESIGNED BY	J.N. QUE
CHECKED BY	
ORIGINAL PLAN	
NOTE BOOK	
NO.	

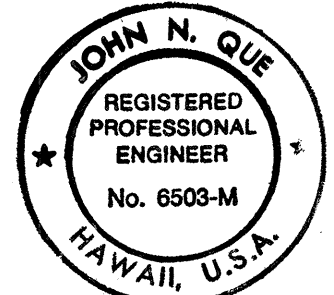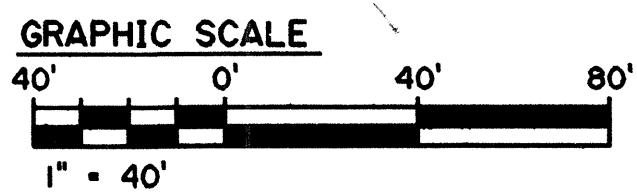

THIS WORK WAS PREPARED BY ME OR UNDER MY SUPERVISION

John N. Que

DATE	REVISION
------	----------

STATE OF HAWAII
DEPARTMENT OF TRANSPORTATION
HIGHWAYS DIVISION

**HAIKU APPROACH -
INSTALLATION ACCESS**

F & I VENTILATION FANS
INTERSTATE ROUTE H-3
F.A.I. PROJ. NO. I-H3-I(60)

SCALE: 1"=40' DATE: NOV 1989

SHEET NO. 7 OF 24 SHEETS