


FED. ROAD DIST. NO.	STATE	FED. AID PROJ. NO.	FISCAL YEAR	SHEET NO.	TOTAL SHEETS
HAWAII	HAW.	I-H3-1(3)	1967	3	3

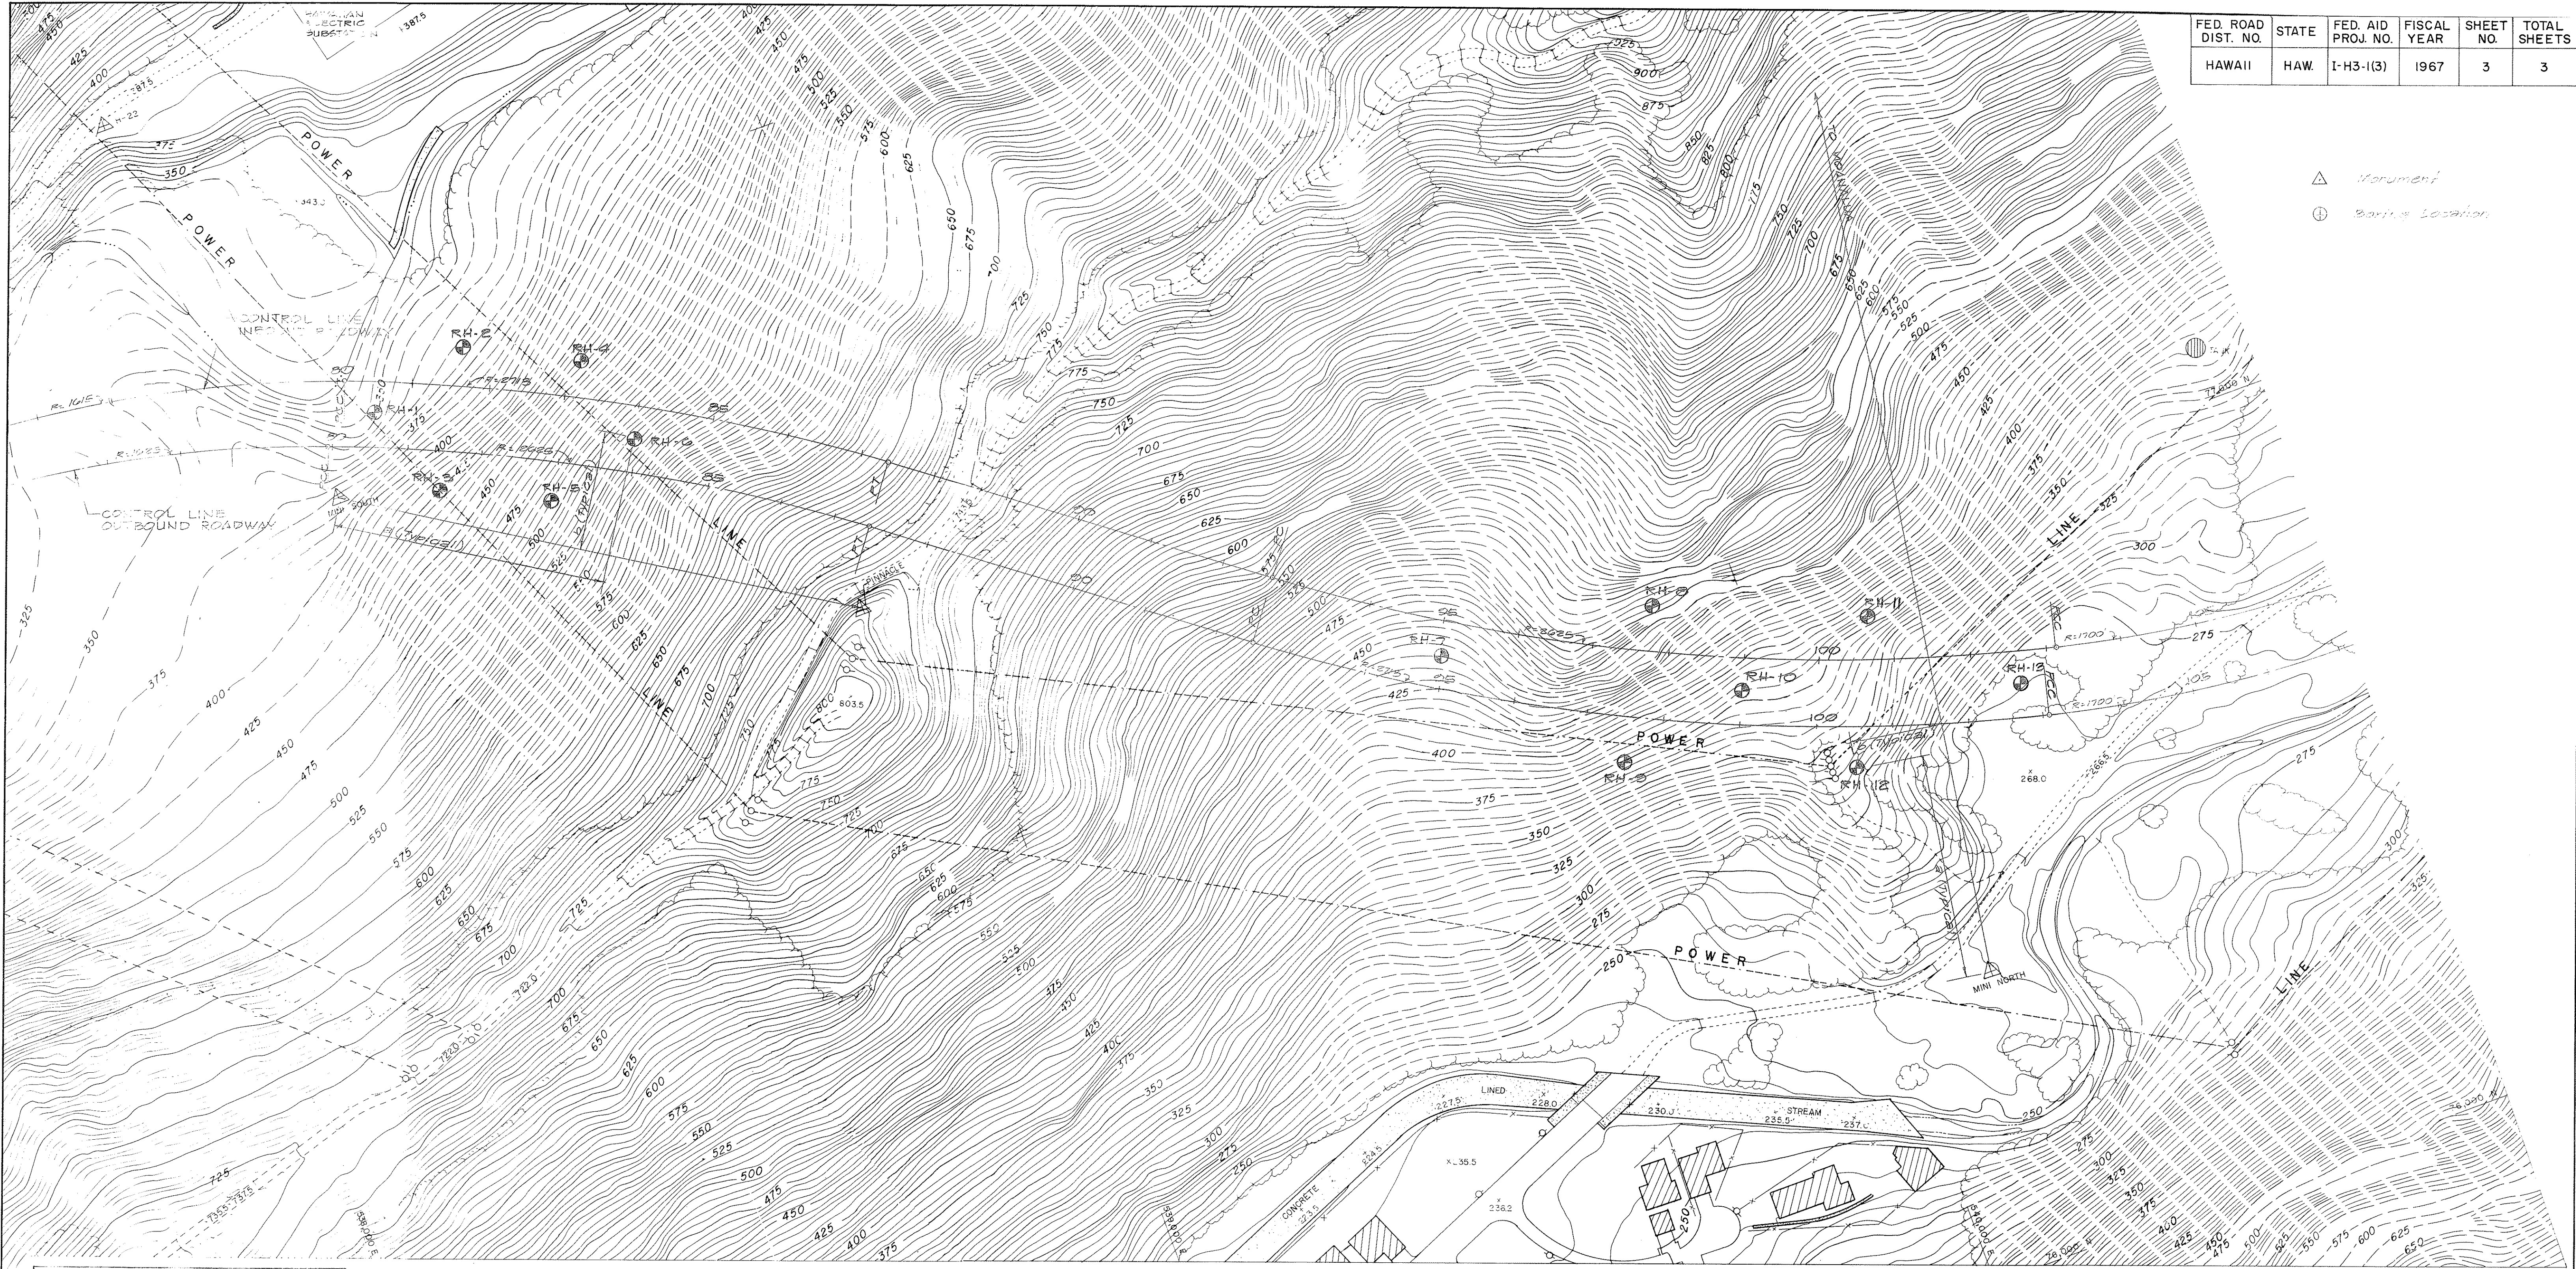

△ Monument
⊕ Boring Location

BORING LOCATION AND APPROXIMATE DEPTHS		
BORING NO.	LOCATION	APPROXIMATE DEPTH
RH-1	22	20
RH-2	117	250
RH-3	130	33
RH-4	275	245
RH-5	275	55
RH-6	268	120
RH-7	555	245
RH-8	545	245
RH-9	270	220
RH-10	232	250
RH-11	225	20
RH-12	200	120
RH-13	222	112

* RH-1, to extend 20 feet into sound rock or to the depth shown, whichever is higher.
 ** RH-4, RH-7, RH-10 to extend 20 feet into sound rock or to the depth shown, whichever is lower.
 *** RH-13, to extend 10 feet into sound rock or to the depth shown, whichever is higher.

	N	E	ELEV.
TRANSMISSION WEST	79,050.95	537,834.55	841.40
H-22	79,302.87	538,163.59	
MINI SOUTH	77,734.29	538,306.22	382.426
PINNACLE	77,353.10	538,905.78	776.10
MINI NORTH	76,389.91	540,138.35	263.987
H-20	77,956.66	537,175.57	
MOANALUA	78,009.24	540,393.41	

LEGEND
 POLES ○ ○ ○
 STREAMS ———
 TRAILS - - - - -

STATE OF HAWAII
DEPARTMENT OF TRANSPORTATION
HIGHWAYS DIVISION

INTERSTATE ROUTE H-3

PLAN
BORING LOCATIONS
PROJECT NO. I-H3-1(3)

PARSONS BRINCKERHOFF - HIROTA ASSOCIATES
HONOLULU, HAWAII

DATE 9/4/67	SCALE 1"=100'	SHEET NO. 3	DWG. NO. 3	REV.
REVISED	CL. 5 FEET	OF 3 SHEETS		

TOPOGRAPHY DELINEATED BY PHOTOGRAMMETRIC METHOD
 FROM PHOTOGRAPHY TAKEN OCTOBER 8, 1966.