

FED. ROAD DIST. NO.	STATE	FED. AID PROJ. NO.	FISCAL YEAR	SHEET NO.	TOTAL SHEETS
HAWAII	HAW.	I-H3-1(3)	1968	3	8



STATE OF HAWAII
DEPARTMENT OF TRANSPORTATION
HIGHWAYS DIVISION

INTERSTATE ROUTE H-3

BORING PLAN
PROJECT NO. I-H3-1(3)
WINDWARD HIGHWAY

PARSONS BRINCKERHOFF - HIROTA ASSOCIATES
HONOLULU, HAWAII

DATE: 12/20/67
REVISED:

SCALE: 1" = 100'

SHEET NO. 3
OF 3

DWG. NO. P-1

REV.

FED. ROAD DIST. NO.	STATE	FED. AID PROJ. NO.	FISCAL YEAR	SHEET NO.	TOTAL SHEETS
HAWAII	HAW.	I-H3-1(3)	1968	4	8



STATE OF HAWAII
DEPARTMENT OF TRANSPORTATION
HIGHWAYS DIVISION

INTERSTATE ROUTE H-3

BORING PLAN
PROJECT NO. I-H3-1(3)
WINDWARD HIGHWAY

PARSONS BRINCKERHOFF - HIROTA ASSOCIATES
HONOLULU, HAWAII


DATE: 12/20/67
REVISED:

SCALE: 1"=100'

SHEET NO. 4
OF 8 SHEETS

DWG. NO. P-2
REV.


FED. ROAD DIST. NO.	STATE	FED. AID PROJ. NO.	FISCAL YEAR	SHEET NO.	TOTAL SHEETS
HAWAII	HAW.	I-H3-1(3)	1968	5	8

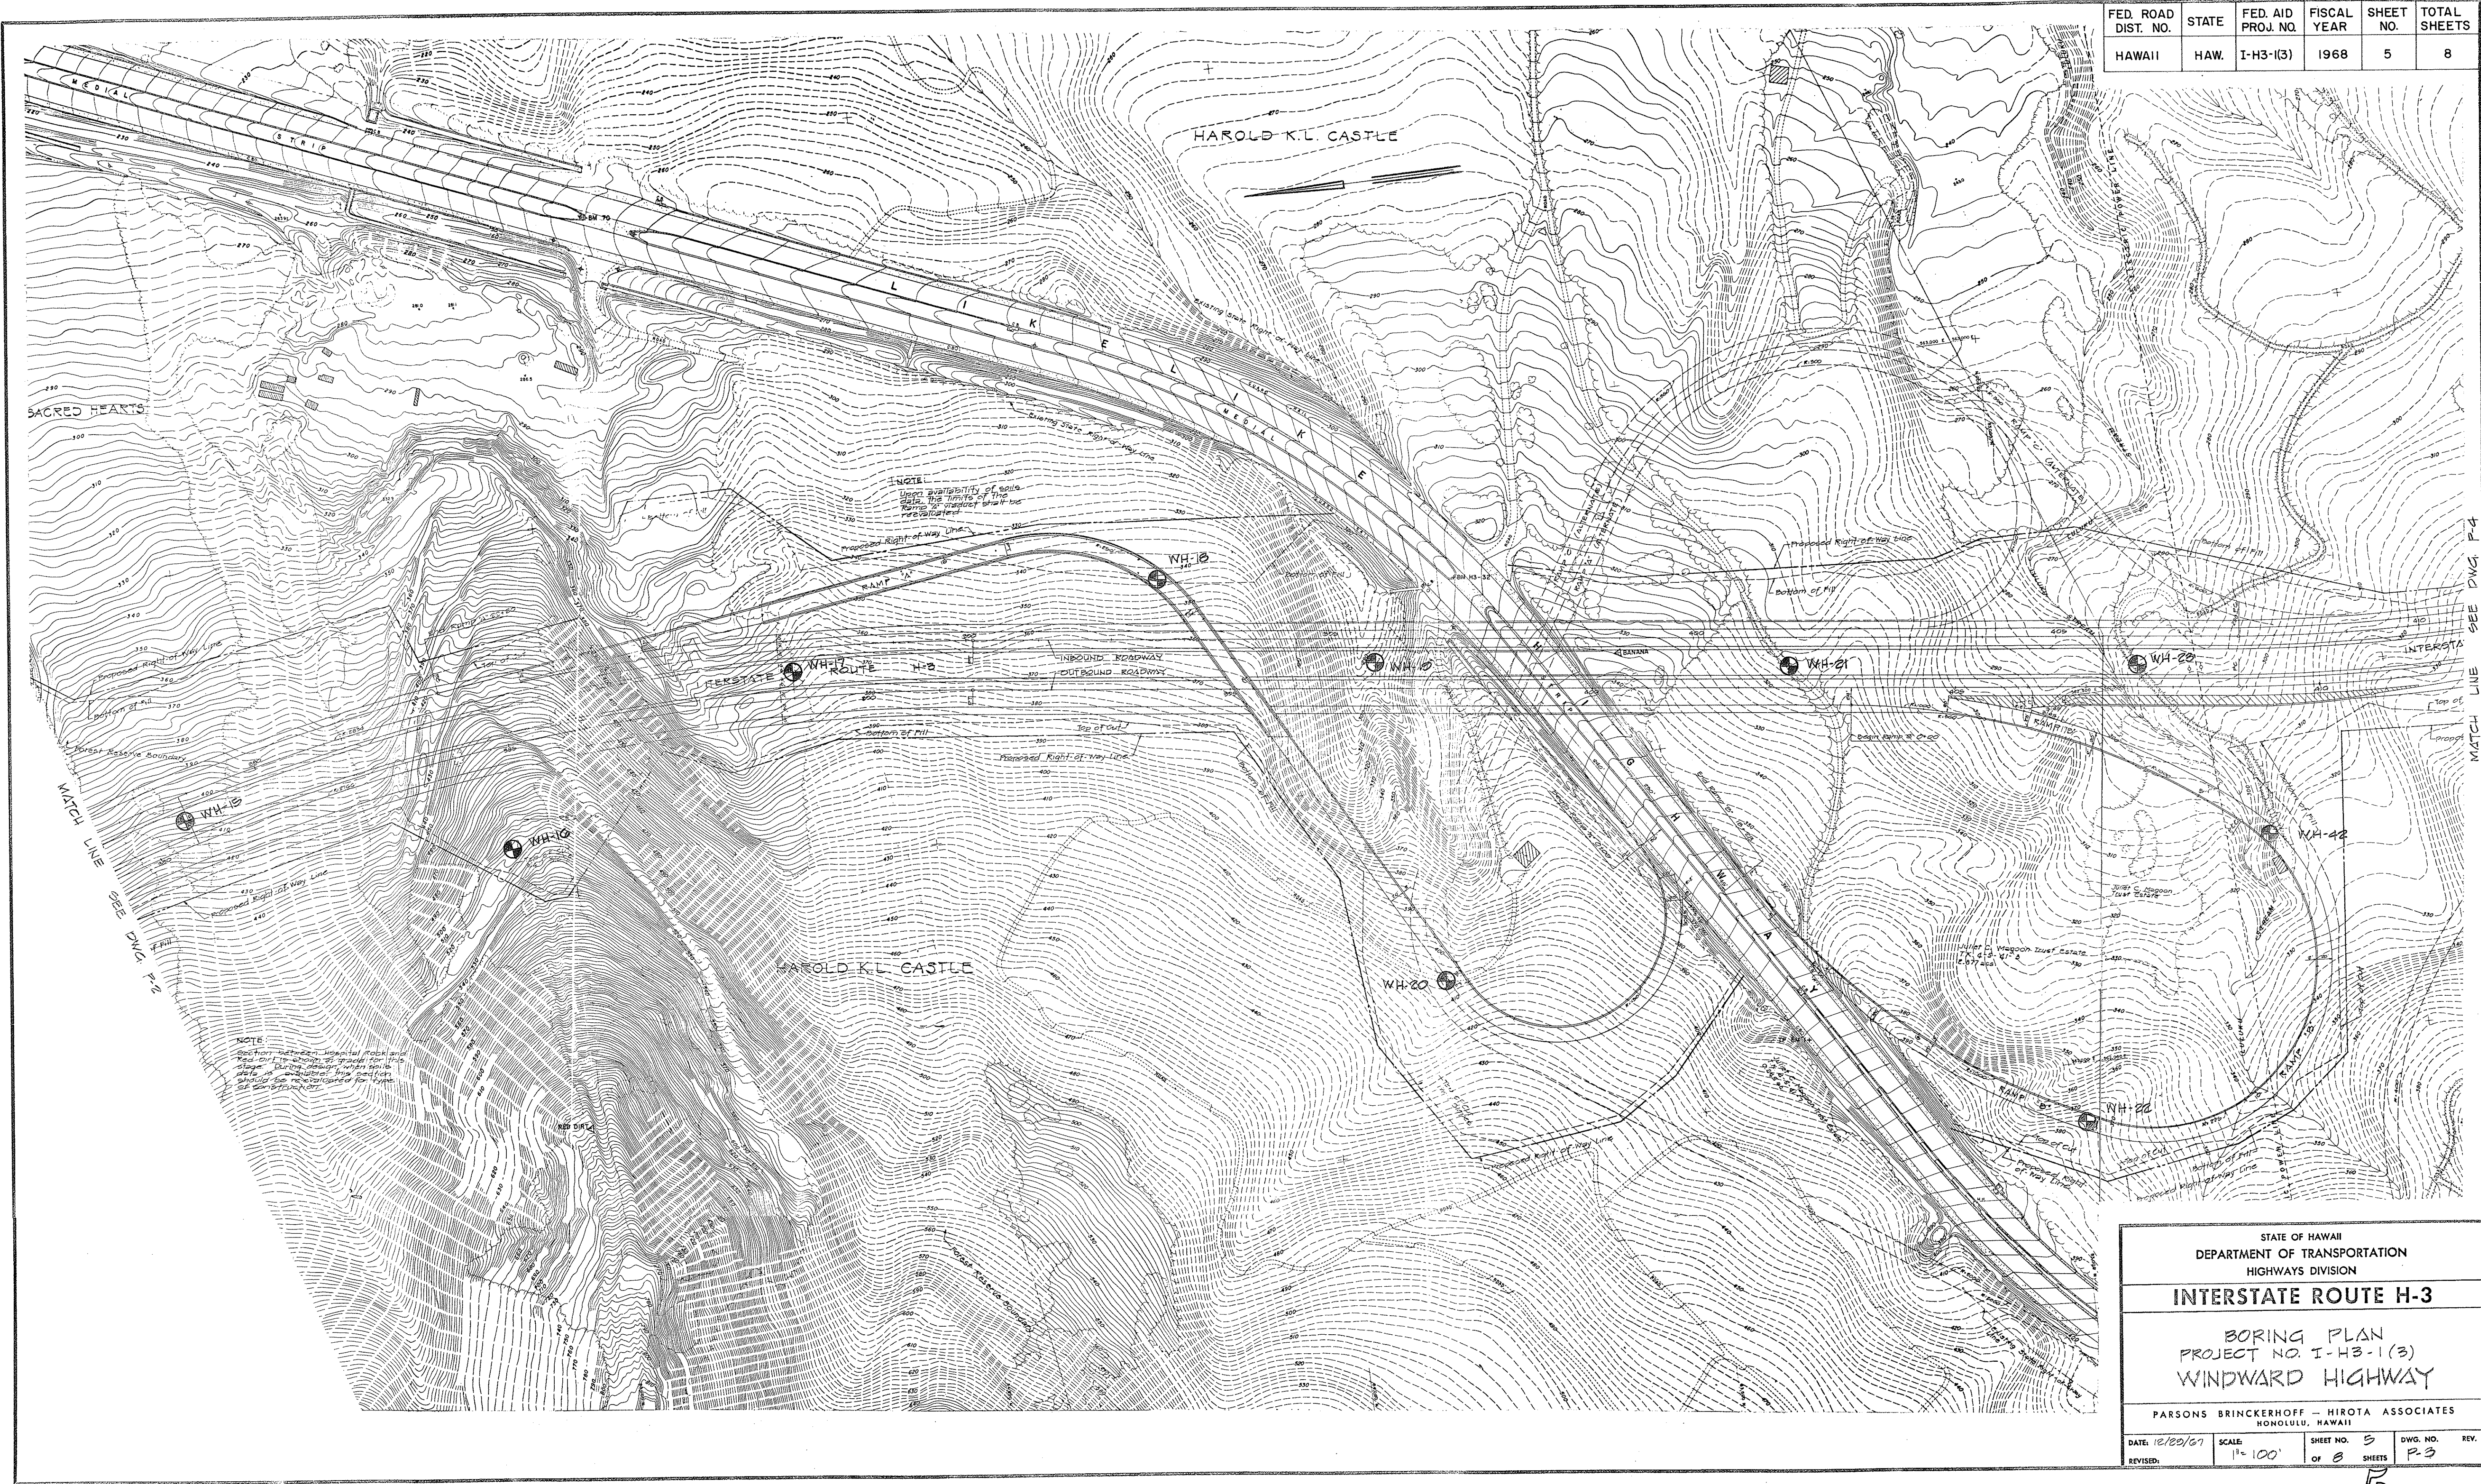

STATE OF HAWAII
DEPARTMENT OF TRANSPORTATION
HIGHWAYS DIVISION
INTERSTATE ROUTE H-3
BORING PLAN
PROJECT NO. I-H3-1(3)
WINDWARD HIGHWAY
PARSONS BRINCKERHOFF - HIROTA ASSOCIATES
HONOLULU, HAWAII

DATE: 12/20/67
SCALE: 1" = 100'
SHEET NO. 5
OF 8 SHEETS
DWG. NO. P-3
REV.


FED. ROAD DIST. NO.	STATE	FED. AID PROJ. NO.	FISCAL YEAR	SHEET NO.	TOTAL SHEETS
HAWAII	HAW.	I-H3-1(3)	1968	6	8

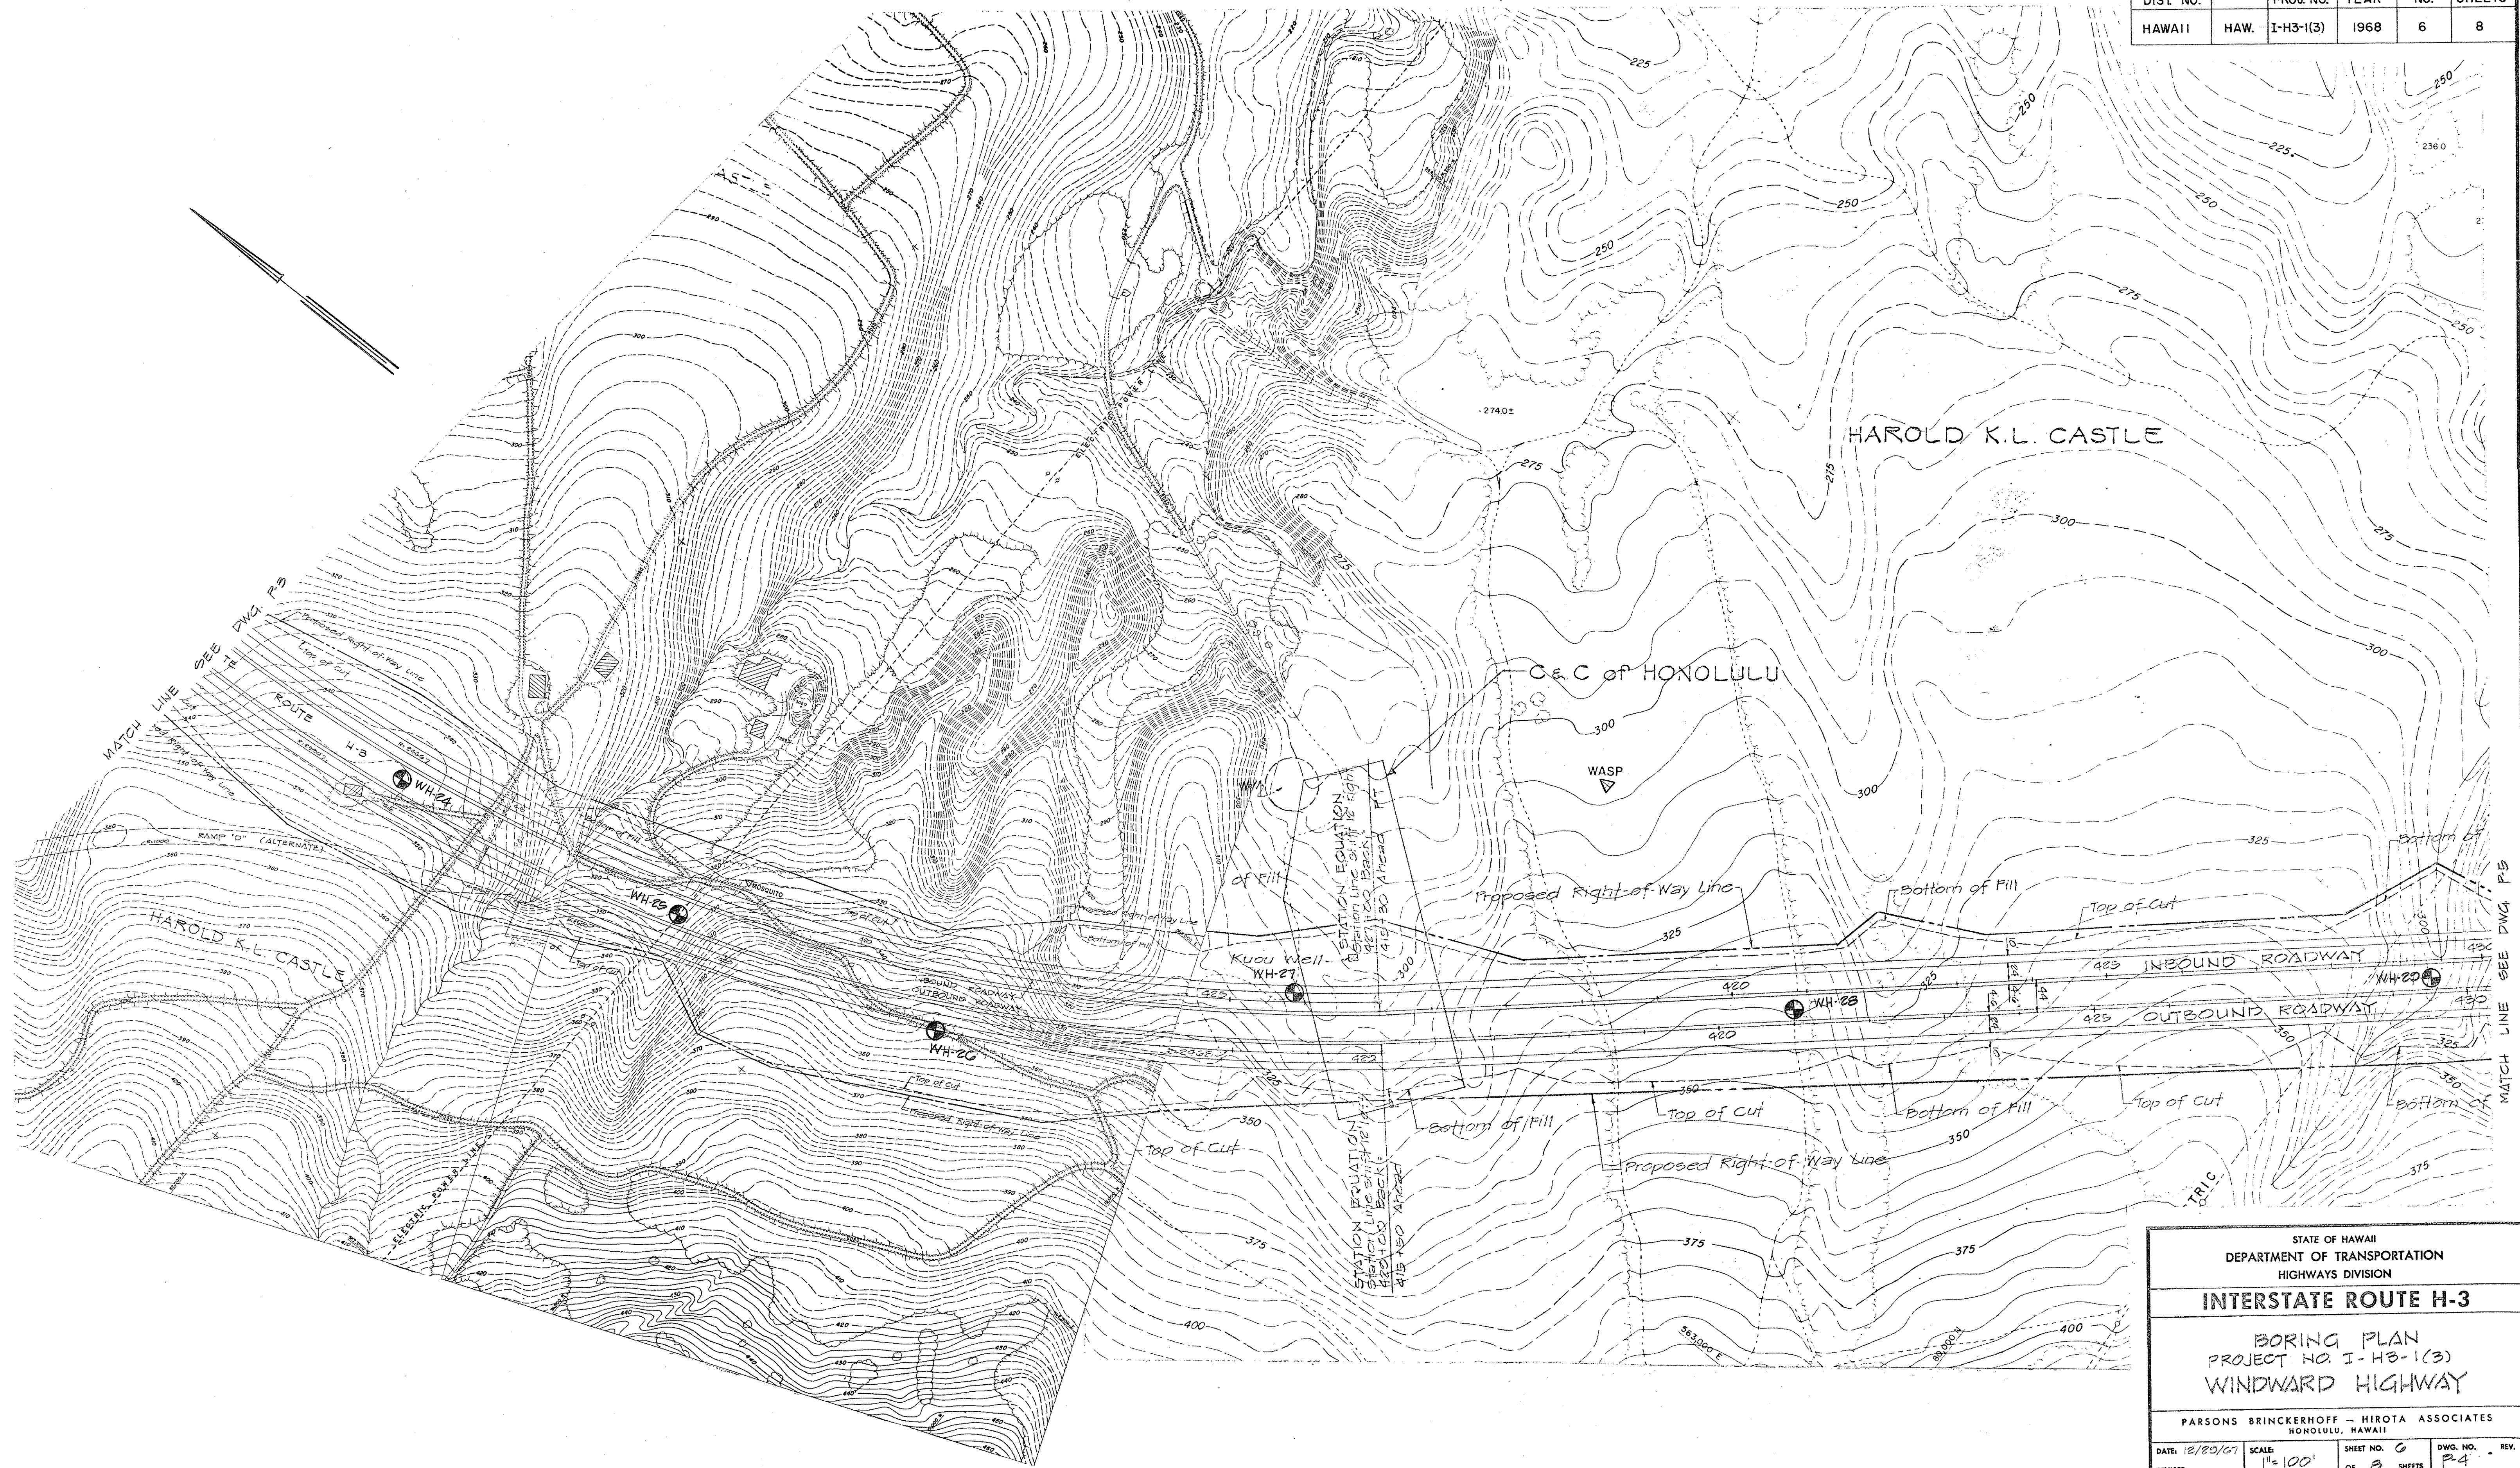

STATE OF HAWAII DEPARTMENT OF TRANSPORTATION HIGHWAYS DIVISION			
INTERSTATE ROUTE H-3			
BORING PLAN PROJECT NO. I-H3-1(3) WINDWARD HIGHWAY			
PARSONS BRINCKERHOFF - HIROTA ASSOCIATES HONOLULU, HAWAII			
DATE: 12/20/67 REVISED:	SCALE: 1"=100'	SHEET NO. 6 OF 8 SHEETS	DWG. NO. P-4 REV.

6


FED. ROAD DIST. NO.	STATE	FED. AID PROJ. NO.	FISCAL YEAR	SHEET NO.	TOTAL SHEETS
HAWAII	HAW.	I-H3-1(3)	1968	7	8

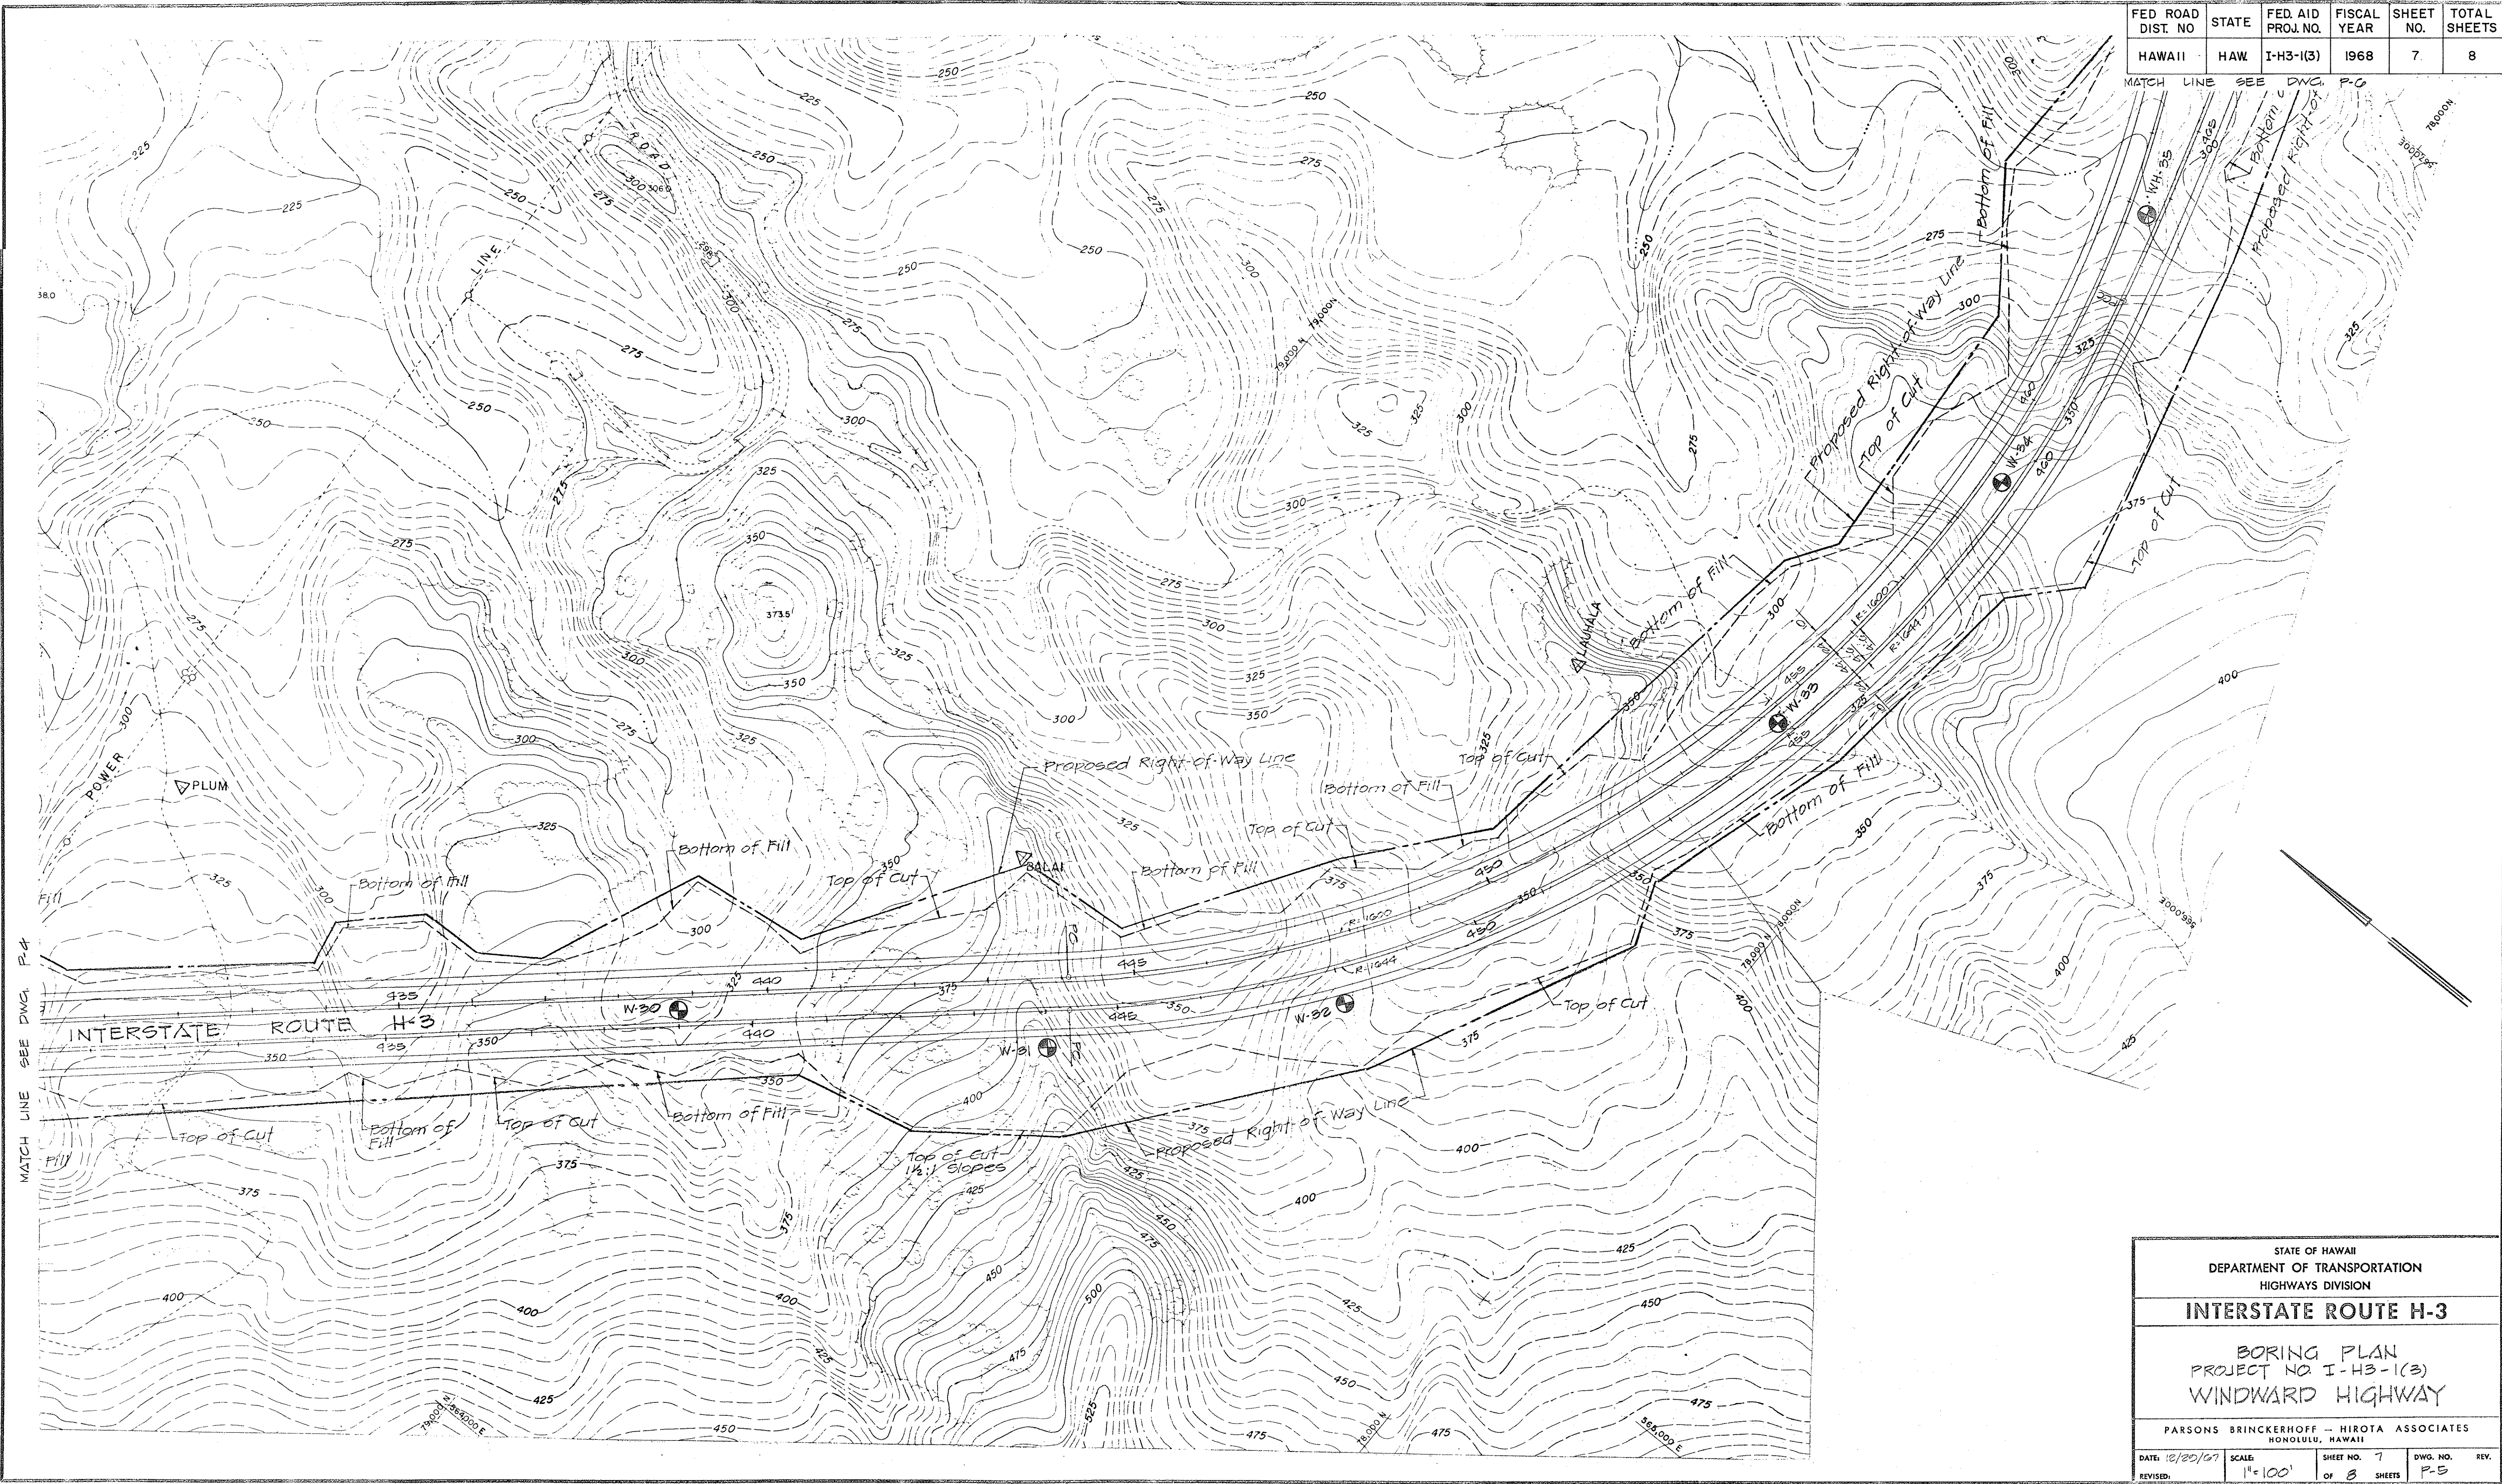

STATE OF HAWAII DEPARTMENT OF TRANSPORTATION HIGHWAYS DIVISION			
INTERSTATE ROUTE H-3			
BORING PLAN PROJECT NO I-H3-1(3) WINDWARD HIGHWAY			
PARSONS BRINCKERHOFF - HIROTA ASSOCIATES HONOLULU, HAWAII			
DATE: 12/20/67 REVISED:	SCALE: 1"=100'	SHEET NO. 7 OF 8 SHEETS	DWG. NO. P-5 REV.

FED. ROAD DIST. NO.	STATE	FED. AID PROJ. NO.	FISCAL YEAR	SHEET NO.	TOTAL SHEETS
HAWAII	HAW.	I-H3-1(3)	1968	8	8

BORING	STATION OUTBOUND-ROUTE H-3	OFFSET	ESTIMATED DEPTH OF BORING
WH-1	321+00	20' LEFT	40
WH-2	326+00	25' LEFT	30
WH-3	330+80	20' LEFT	40
WH-4	334+00	20' LEFT	30
WH-5	340+00	20' LEFT	40
WH-6	345+00	20' LEFT	30
WH-7	348+50	20' LEFT	30
WH-8	351+50	20' LEFT	30
WH-9	356+00	20' LEFT	30
WH-10	360+00	20' LEFT	40
WH-11	364+00	30' LEFT	30
WH-12	367+90	170' LEFT	125
WH-13	371+70	35' LEFT	20
WH-14	377+50	35' LEFT	45
WH-15	380+50	35' LEFT	45
WH-16	384+75	140' RIGHT	125
WH-17	388+00	35' LEFT	45
WH-18	392+00	130' LEFT	45
WH-19	397+00	35' LEFT	45
WH-20	398+00	400' RIGHT	55
WH-21	402+70	30' LEFT	45
WH-22	406+80	600' RIGHT	45
WH-23	407+50	30' LEFT	45
WH-24	415+00	35' LEFT	45
WH-25	418+20	30' LEFT	20
WH-26	423+00	20' RIGHT	50
WH-27	427+80	30' LEFT	45
WH-28	421+00	20' LEFT	30
WH-29	429+50	20' LEFT	45
WH-30	430+00	20' LEFT	45
WH-31	444+00	50' RIGHT	35
WH-32	448+00	50' RIGHT	65
WH-33	455+00	20' LEFT	45
WH-34	459+50	20' LEFT	55
WH-35	463+70	20' LEFT	45
WH-36	472+00	20' LEFT	40
WH-37	476+35	70' RIGHT	40
WH-38	484+50	220' LEFT	45
WH-39	484+50	35' LEFT	55
WH-40	526+00	245' RIGHT	30
WH-41	567+60	20' RIGHT	145
WH-42	400+30	200' RIGHT	45

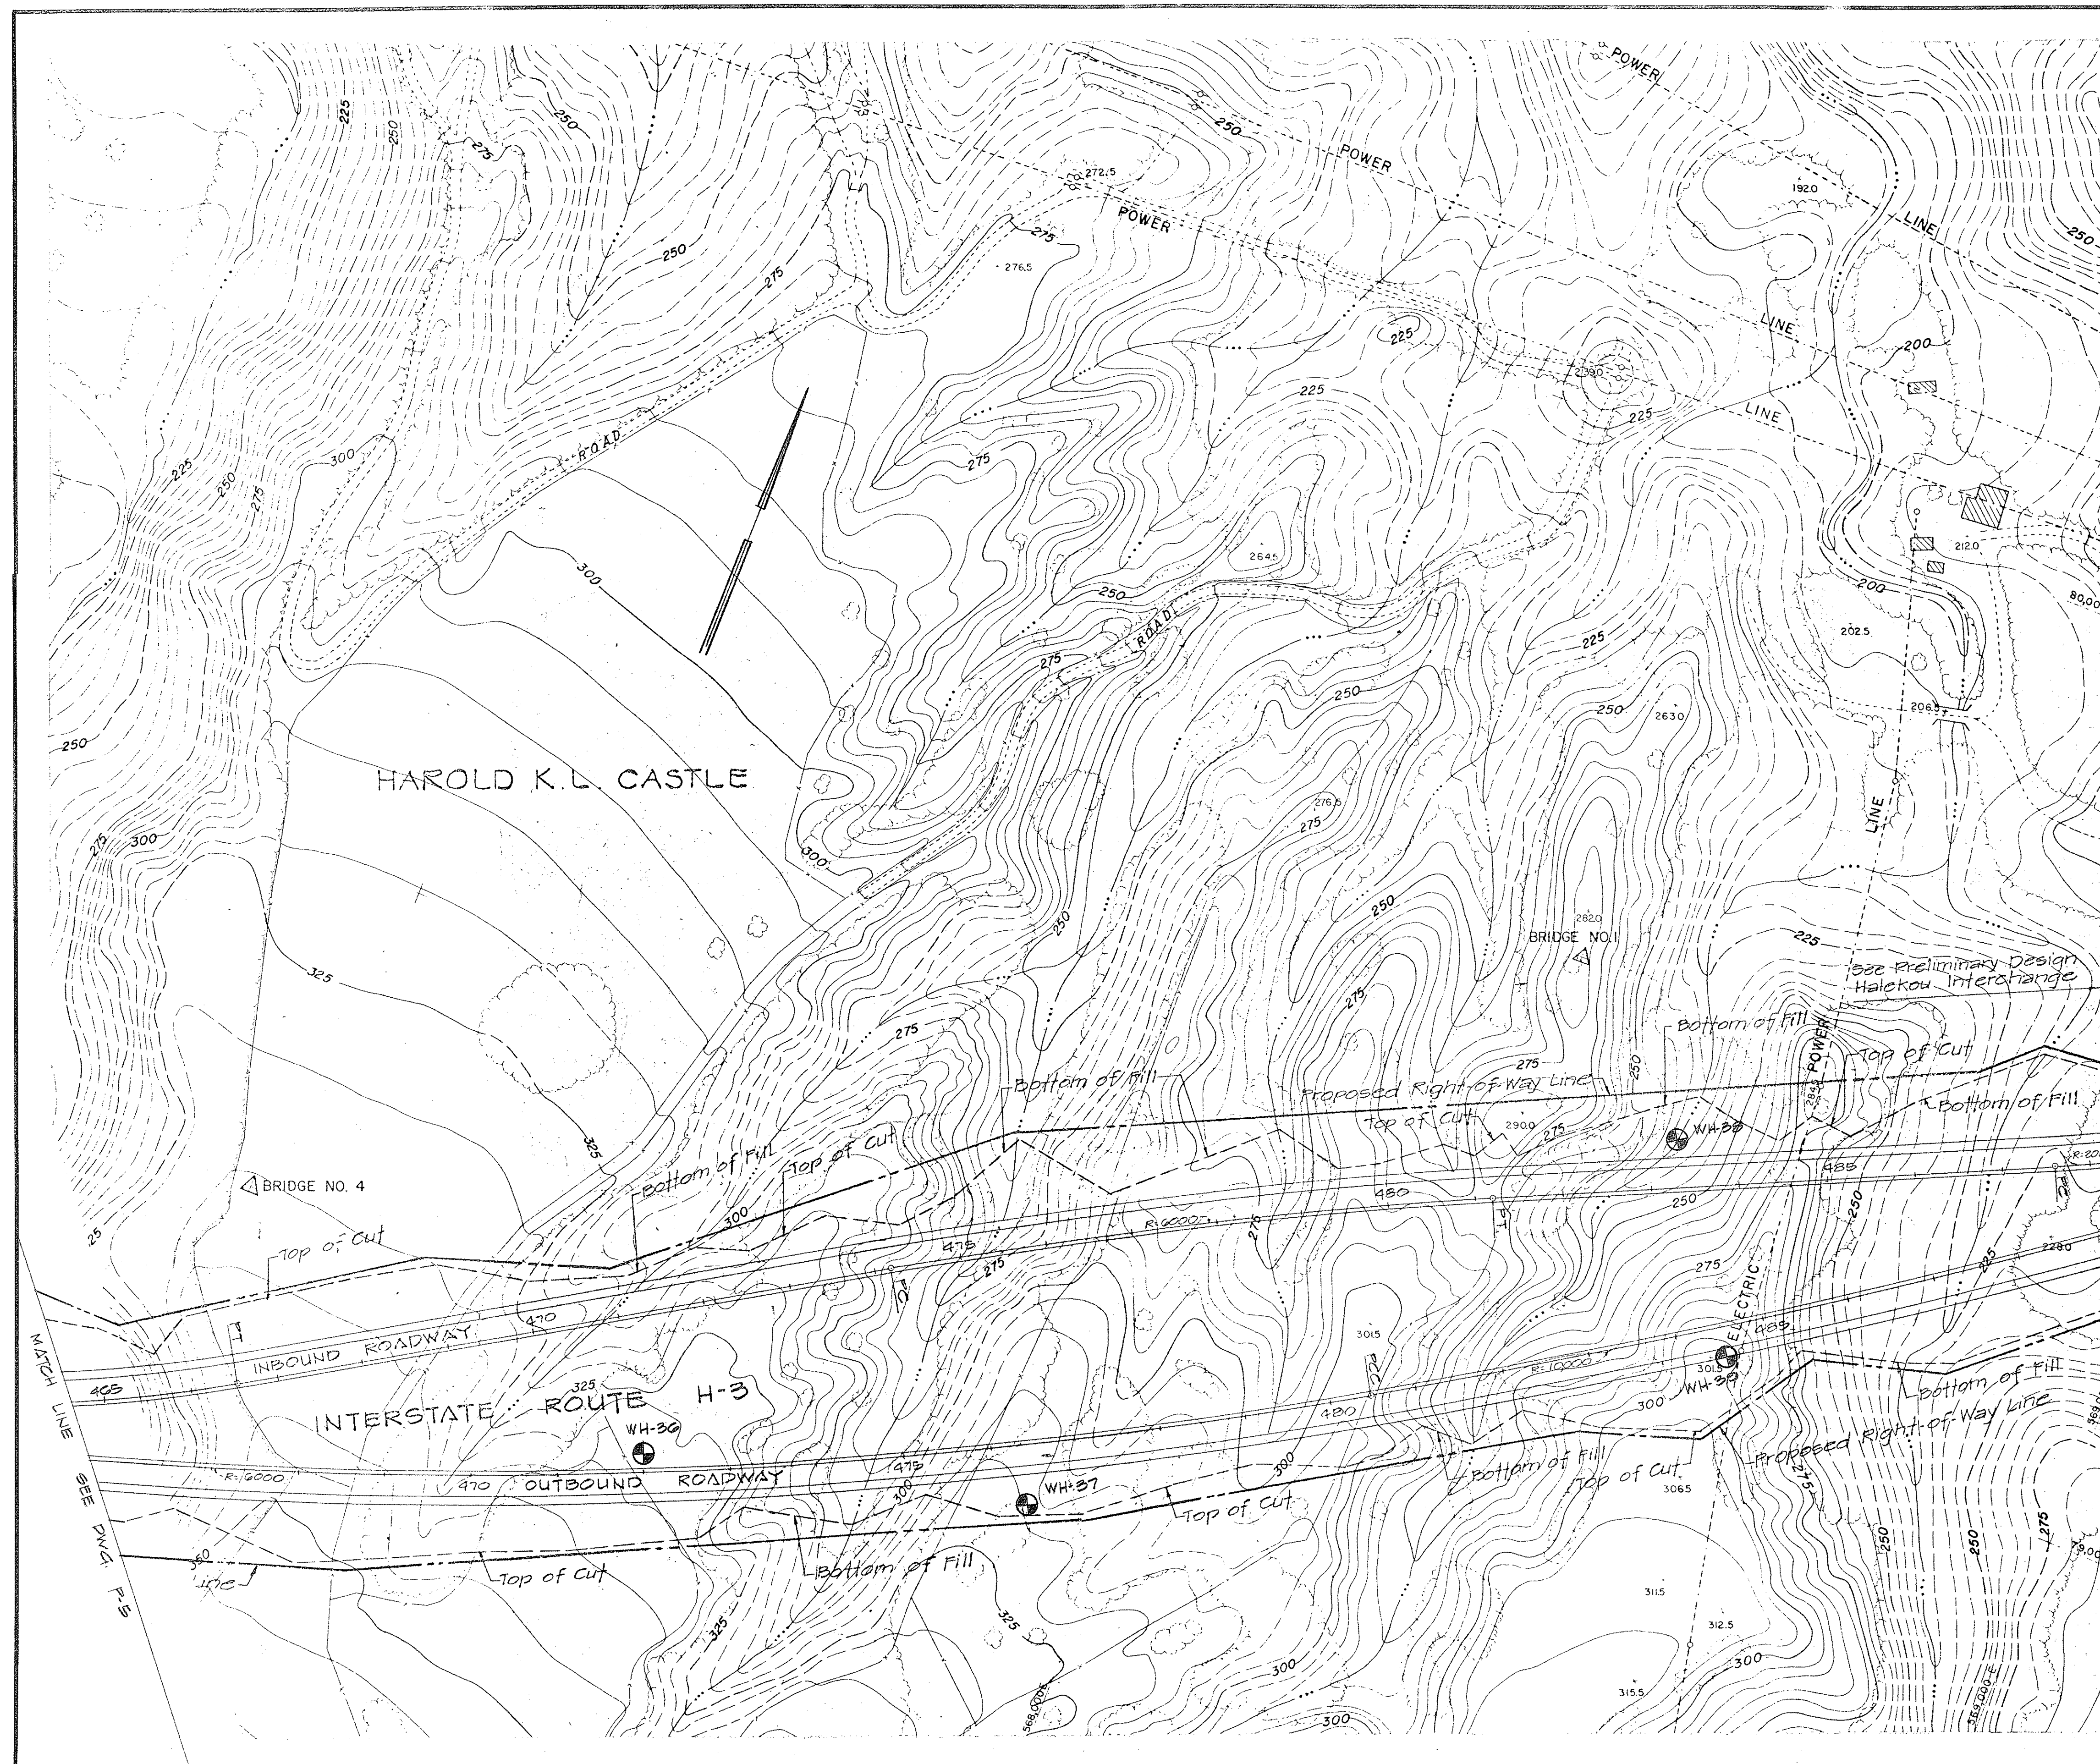

STATE OF HAWAII DEPARTMENT OF TRANSPORTATION HIGHWAYS DIVISION				
INTERSTATE ROUTE H-3				
BORING PLAN PROJECT NO. I-H3-1(3) WINDWARD HIGHWAY				
PARSONS BRINCKERHOFF - HIROTA ASSOCIATES HONOLULU, HAWAII				
DATE: 12/20/67	SCALE: 1"=100'	SHEET NO. 3	DWG. NO. P-6	REV.
REVISED:		OF 8 SHEETS		