


FED. ROAD DIST. NO.	STATE	FED. AID PROJ. NO.	FISCAL YEAR	SHEET NO.	TOTAL SHEETS
HAWAII	HAW.	I-H3-1(3)	1963	7	11

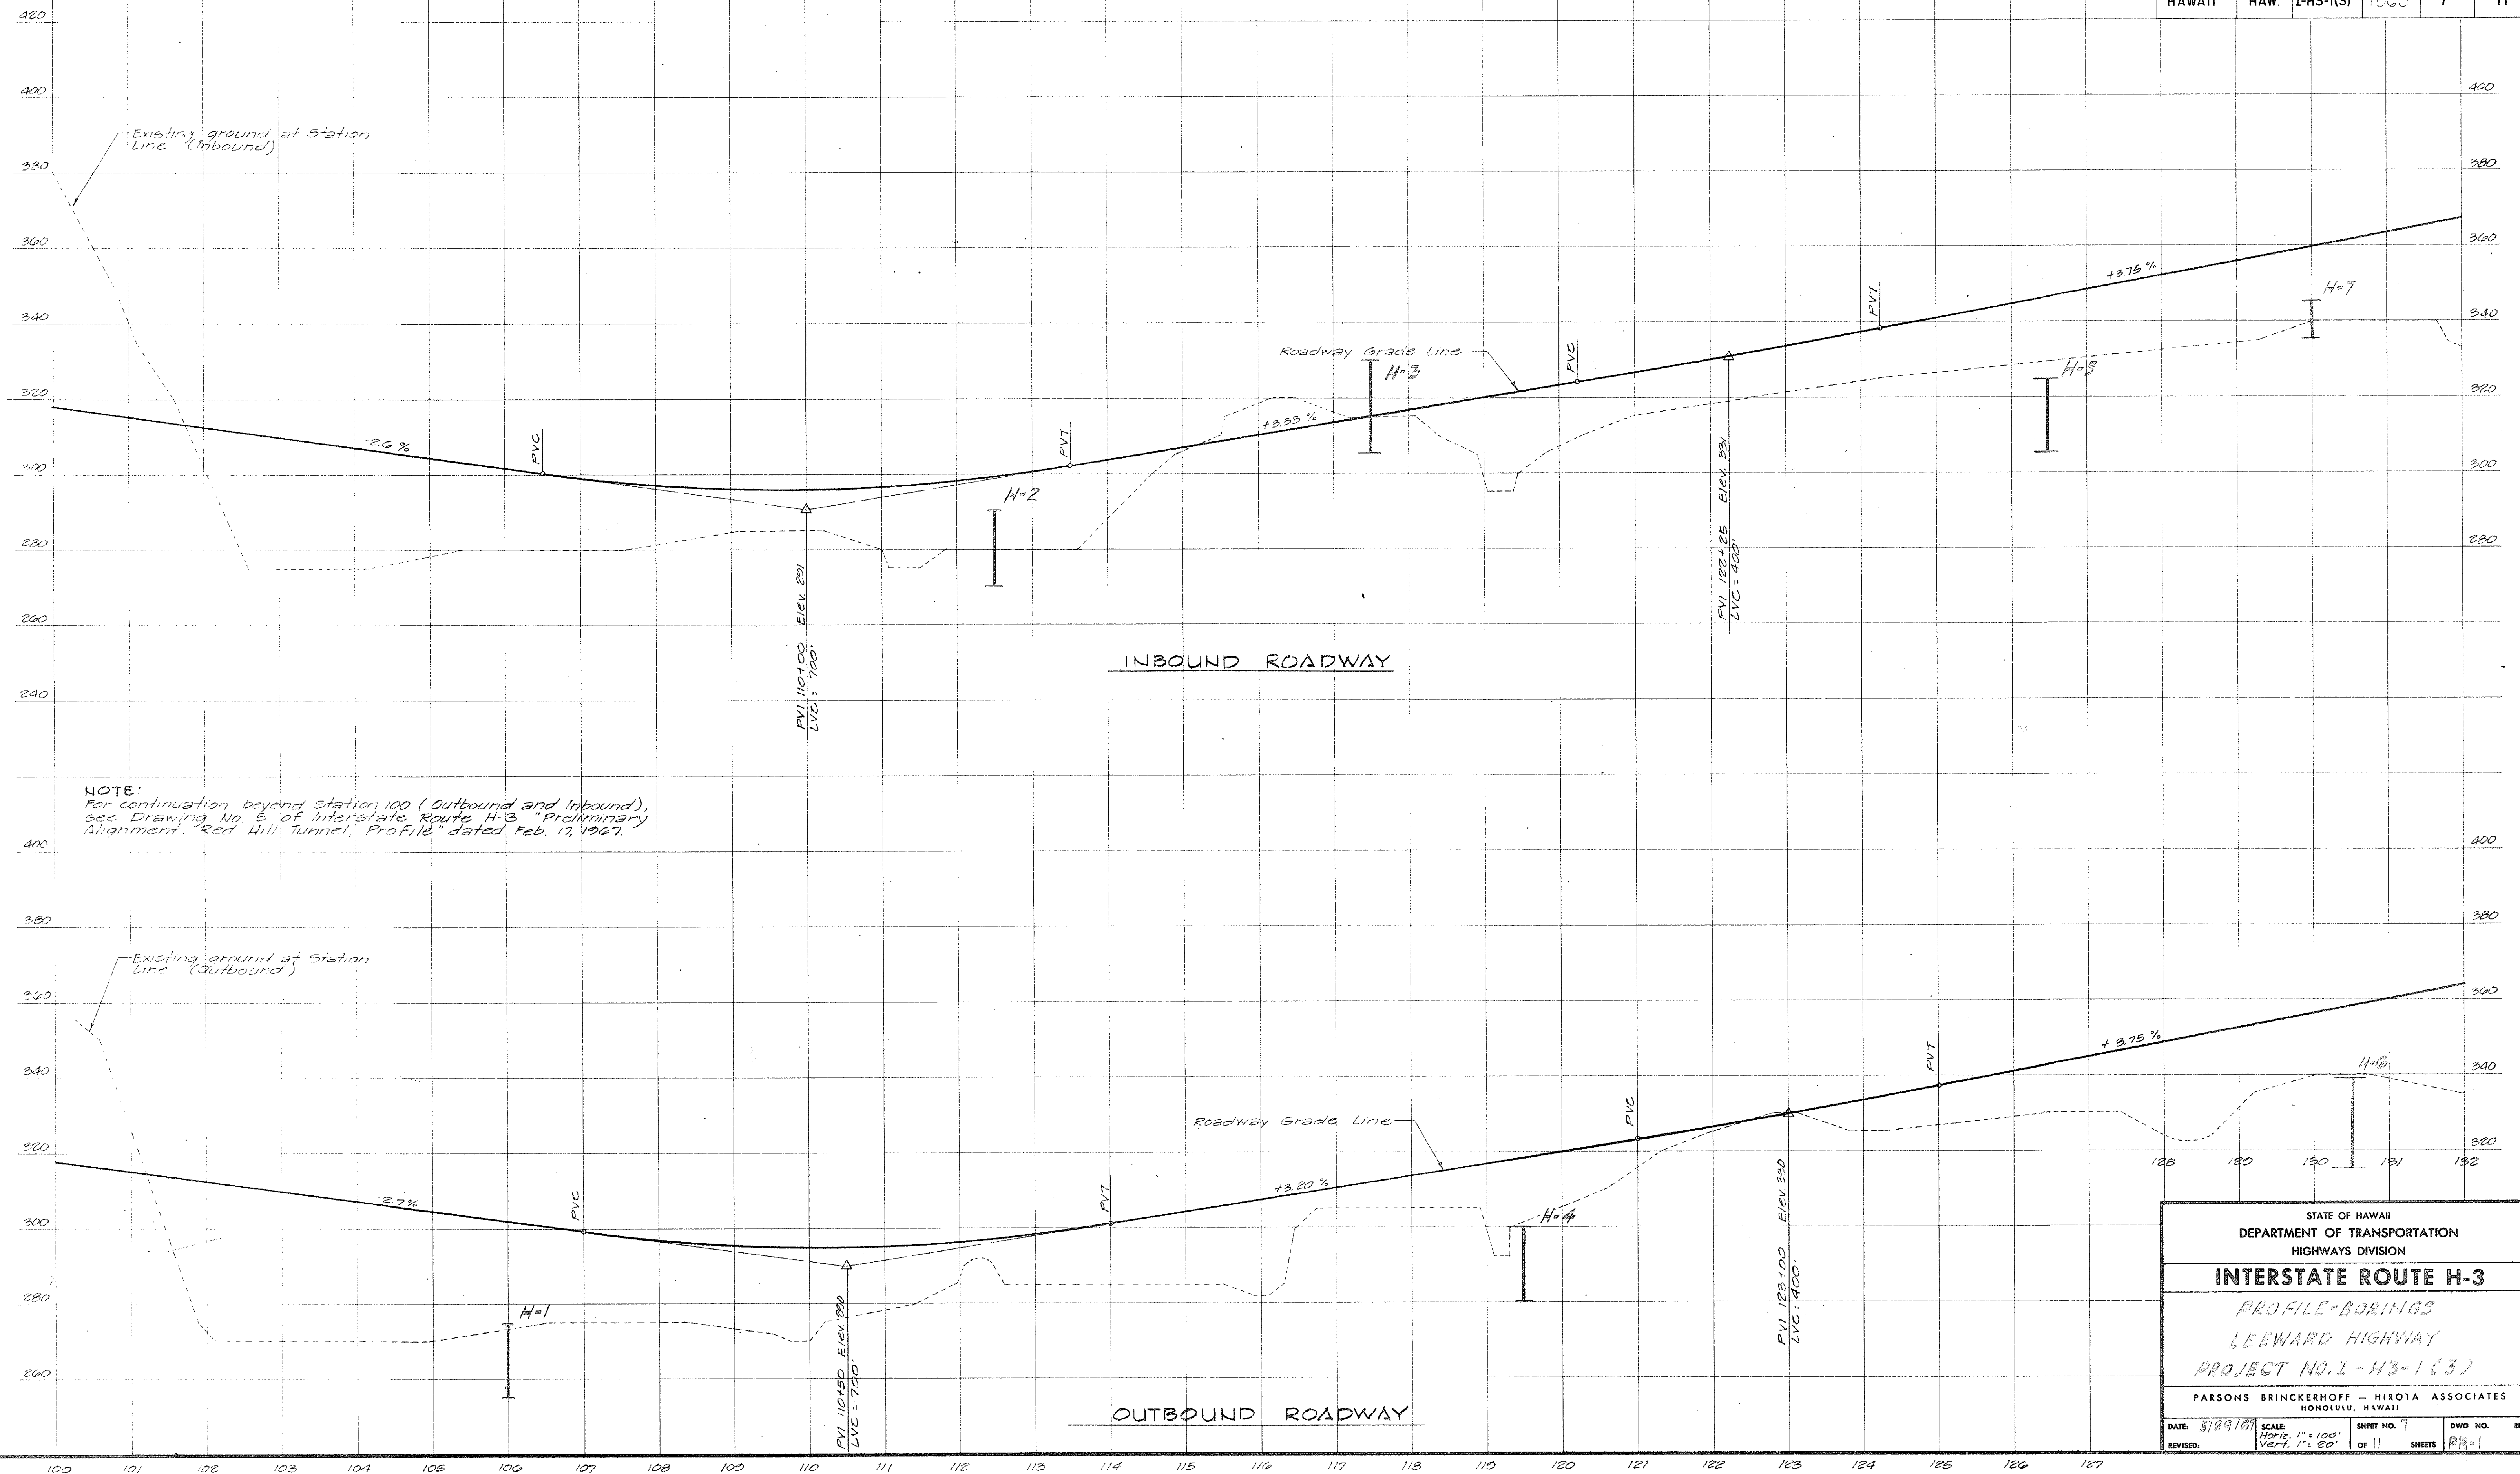

STATE OF HAWAII

DEPARTMENT OF TRANSPORTATION

HIGHWAYS DIVISION

INTERSTATE ROUTE H-3

PROFILE-BORINGS

LEEWARD HIGHWAY

PROJECT NO. I-H3-1(3)

PARSONS BRINCKERHOFF - HIROTA ASSOCIATES

HONOLULU, HAWAII

DATE: 5/29/63

SCALE: Horiz. 1" = 100'

REVISED:

VERT. 1" = 20'


SHEET NO. 7

OF 11 SHEETS

DWG. NO. PR-1


REV.

FED. ROAD DIST. NO.	STATE	FED. AID PROJ. NO.	FISCAL YEAR	SHEET NO.	TOTAL SHEETS
HAWAII	HAW.	I-H3-1(3)	1963	8	11

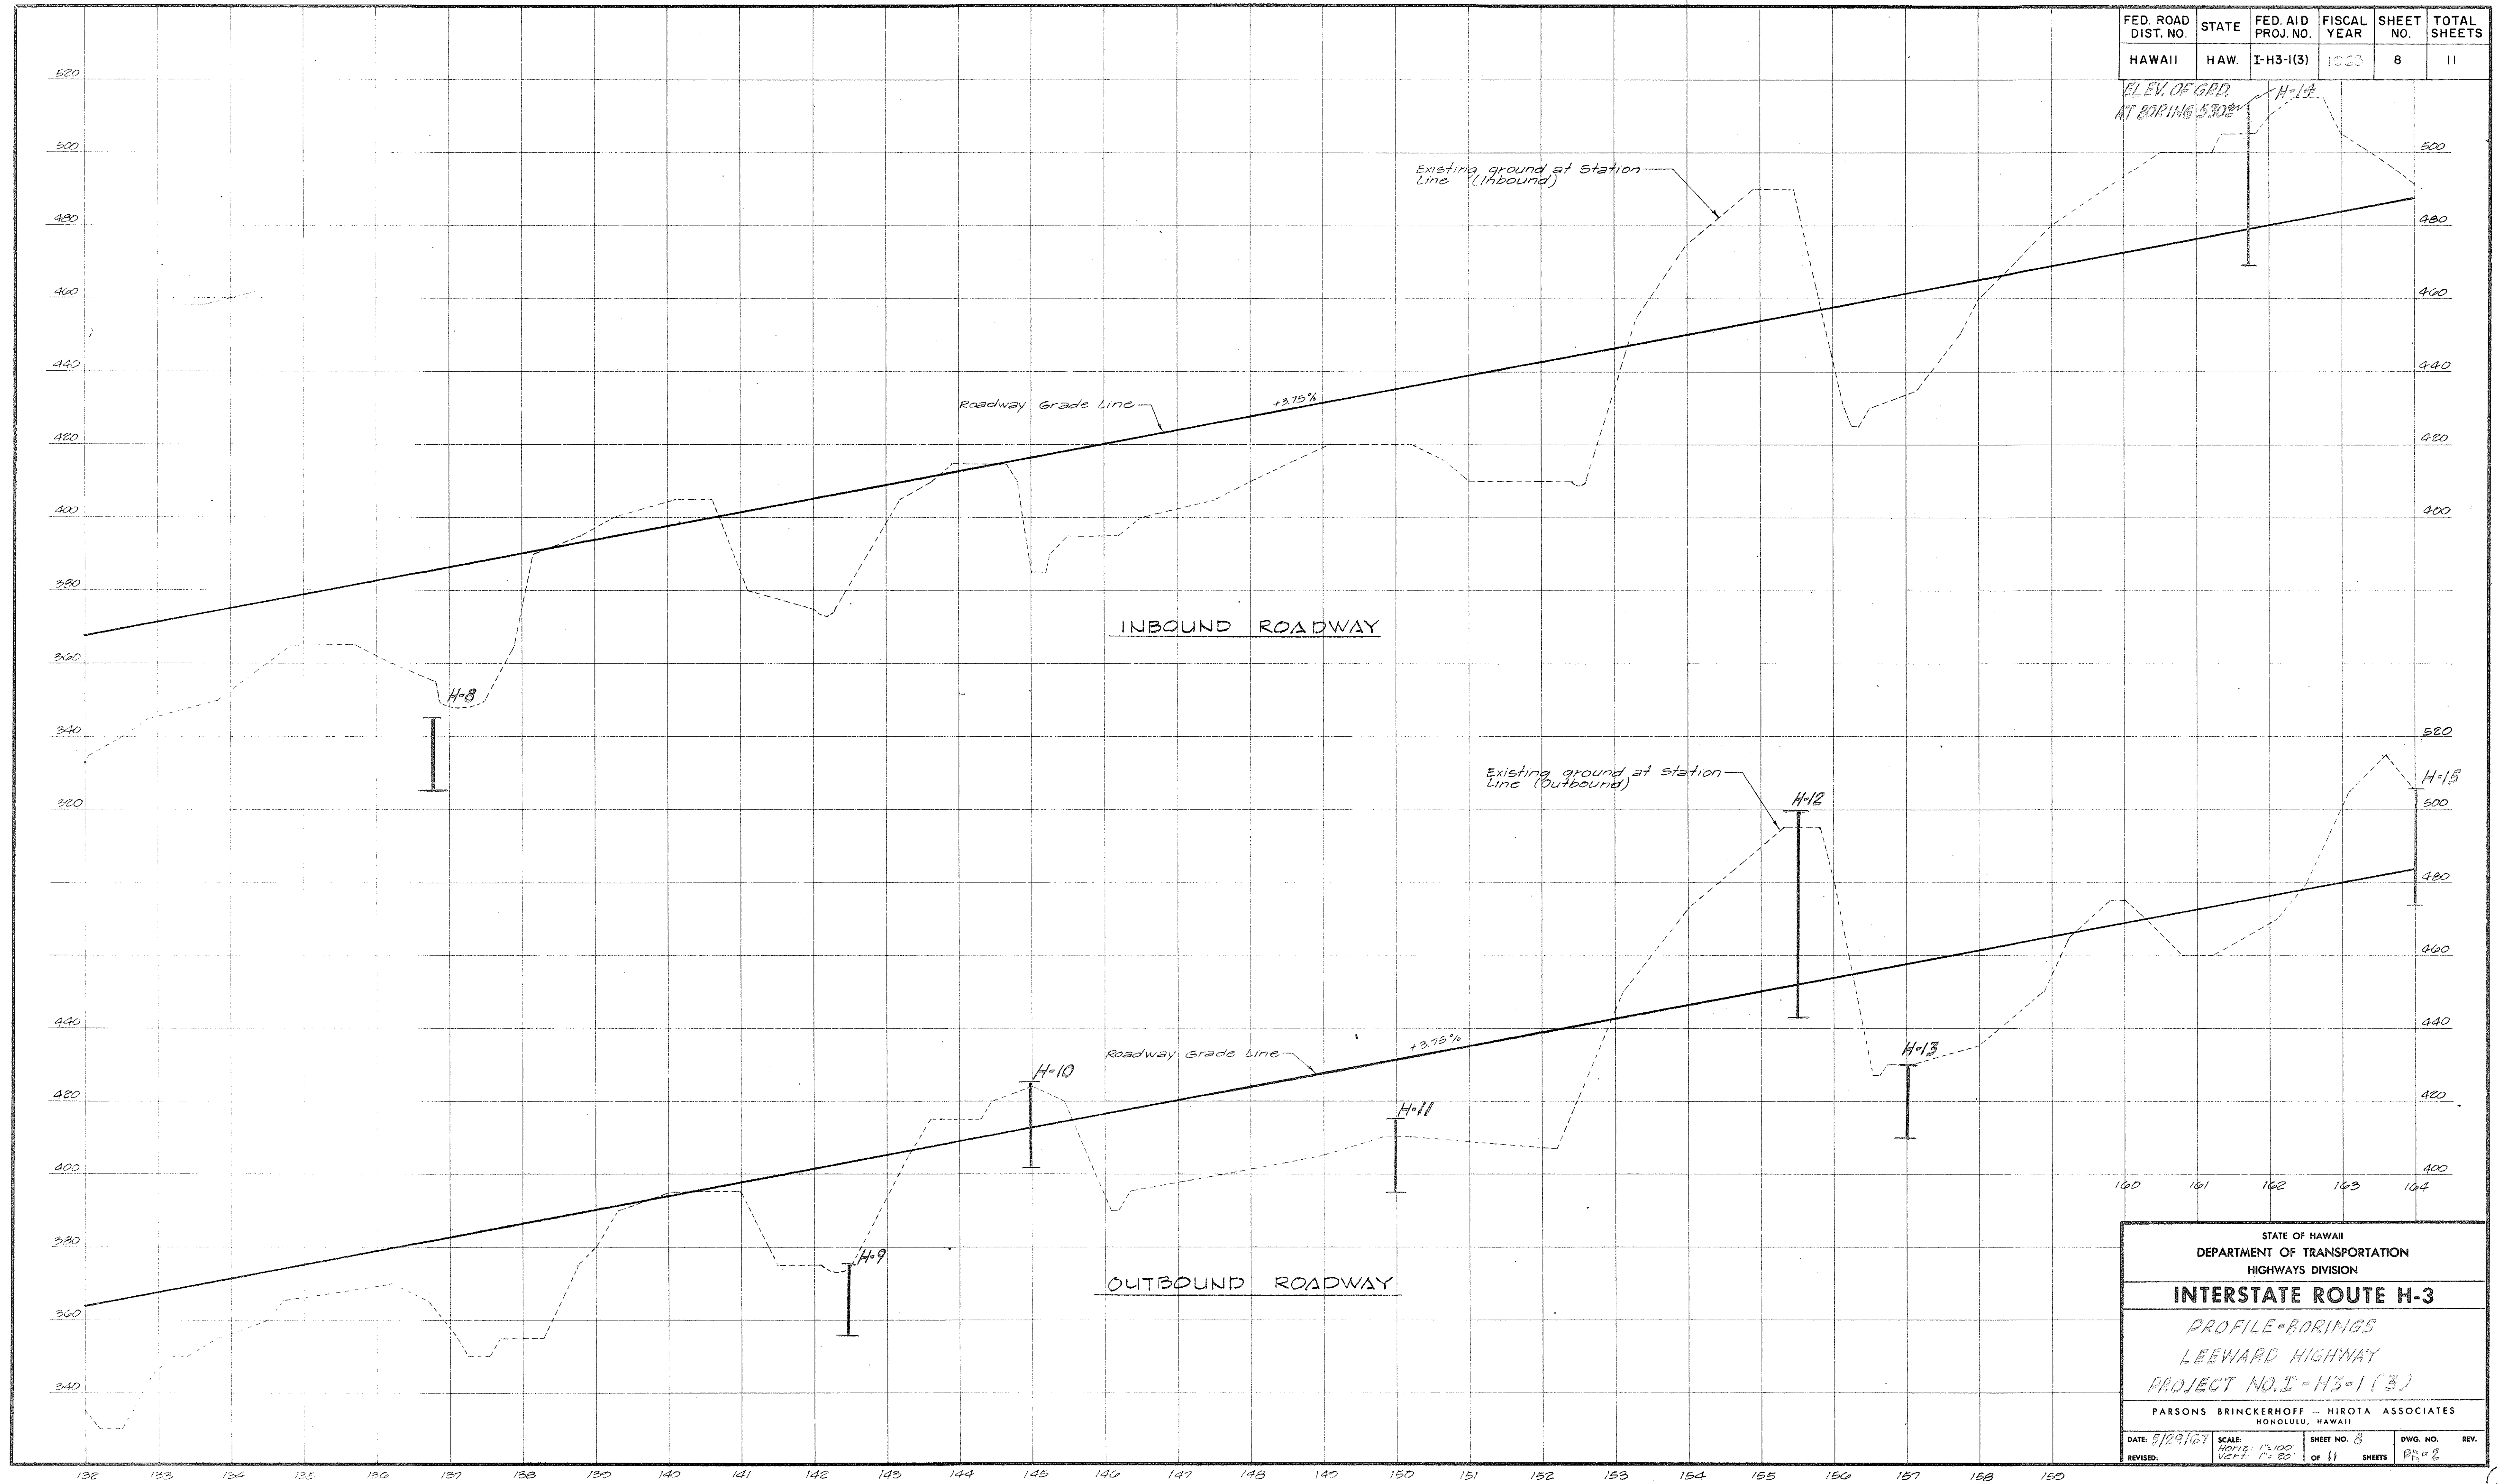


STATE OF HAWAII DEPARTMENT OF TRANSPORTATION HIGHWAYS DIVISION			
INTERSTATE ROUTE H-3			
PROFILE-BORINGS			
LEEWARD HIGHWAY			
PROJECT NO. I-H3-1(3)			
PARSONS BRINCKERHOFF — HIROTA ASSOCIATES HONOLULU, HAWAII			
DATE: 5/29/67 REVISED:	SCALE: HORIZ. 1"=100' VERT. 1"=20'	SHEET NO. 8 OF 11 SHEETS	DWG. NO. REV. PE-2


FED. ROAD DIST. NO.	STATE	FED. AID PROJ. NO.	FISCAL YEAR	SHEET NO.	TOTAL SHEETS
HAWAII	HAW.	I-H3-(3)	1963	9	11

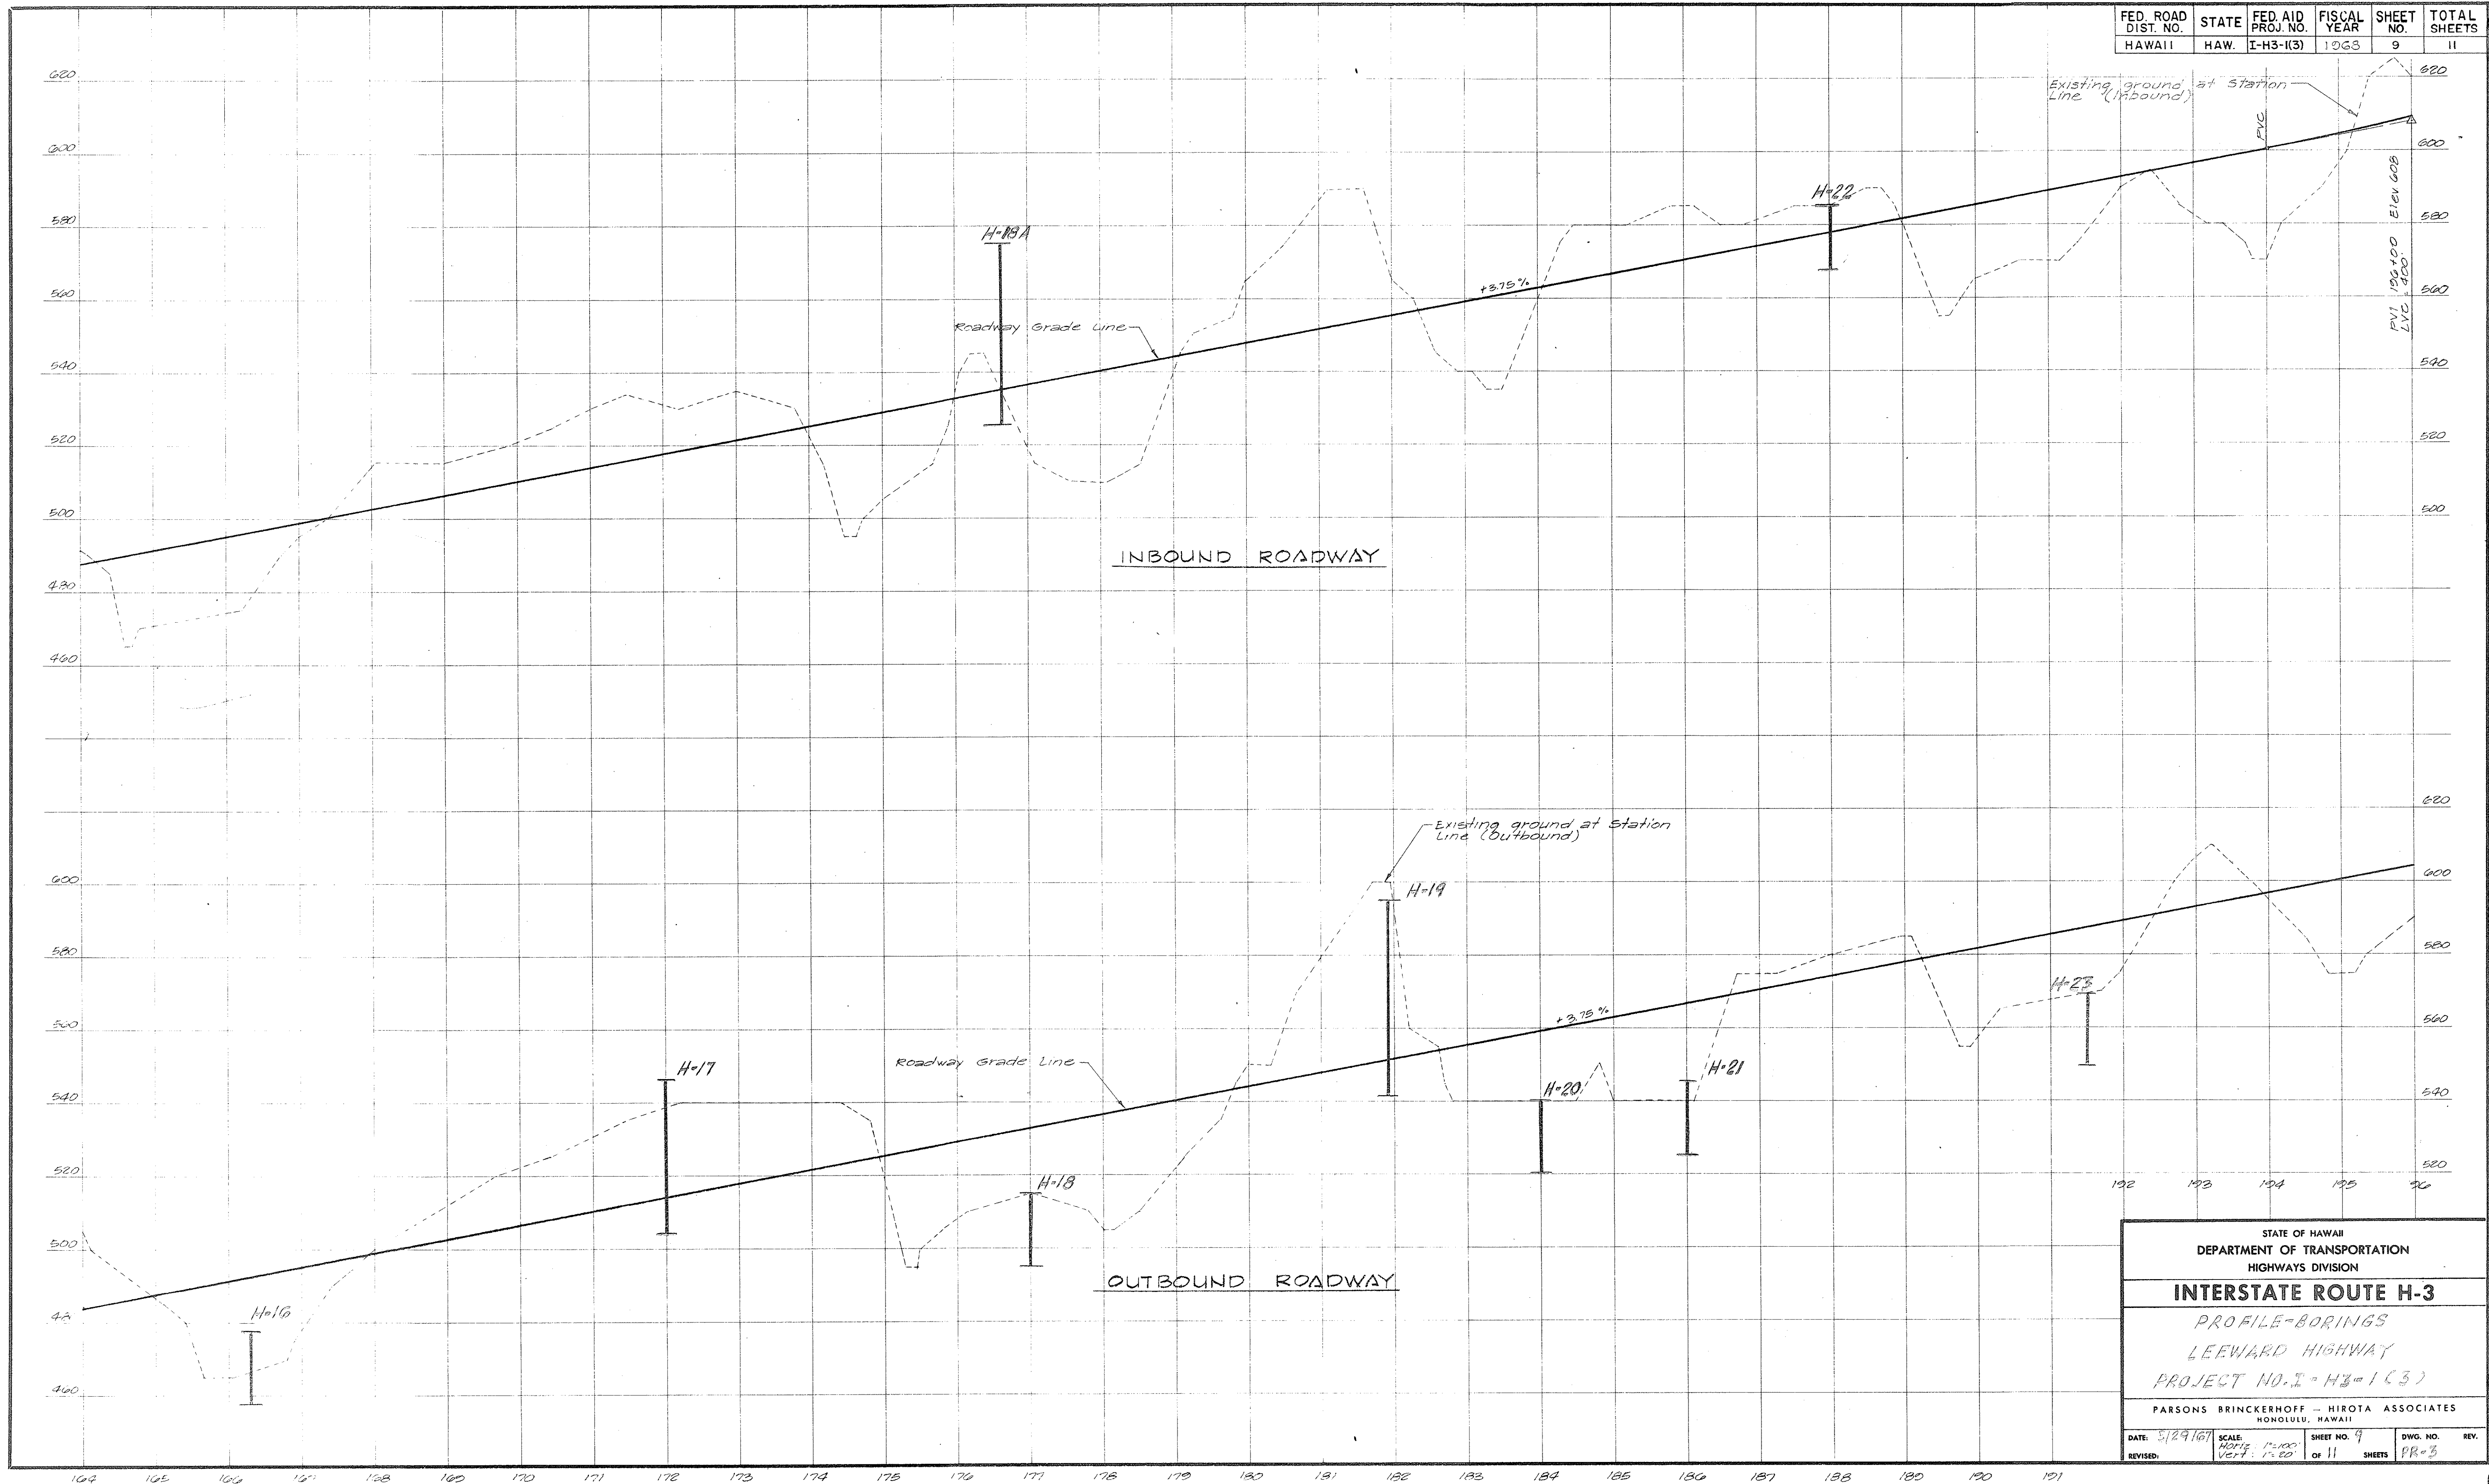

STATE OF HAWAII DEPARTMENT OF TRANSPORTATION HIGHWAYS DIVISION			
INTERSTATE ROUTE H-3			
PROFILE-BORINGS LEEWARD HIGHWAY PROJECT NO. I - H3 - (3)			
PARSONS BRINCKERHOFF - HIROTA ASSOCIATES HONOLULU, HAWAII			
DATE: 5/29/67 REVISED:	SCALE: HORIZ. 1"=100' VERT. 1"=20'	SHEET NO. 9 OF 11 SHEETS	DWG. NO. PR-3 REV.

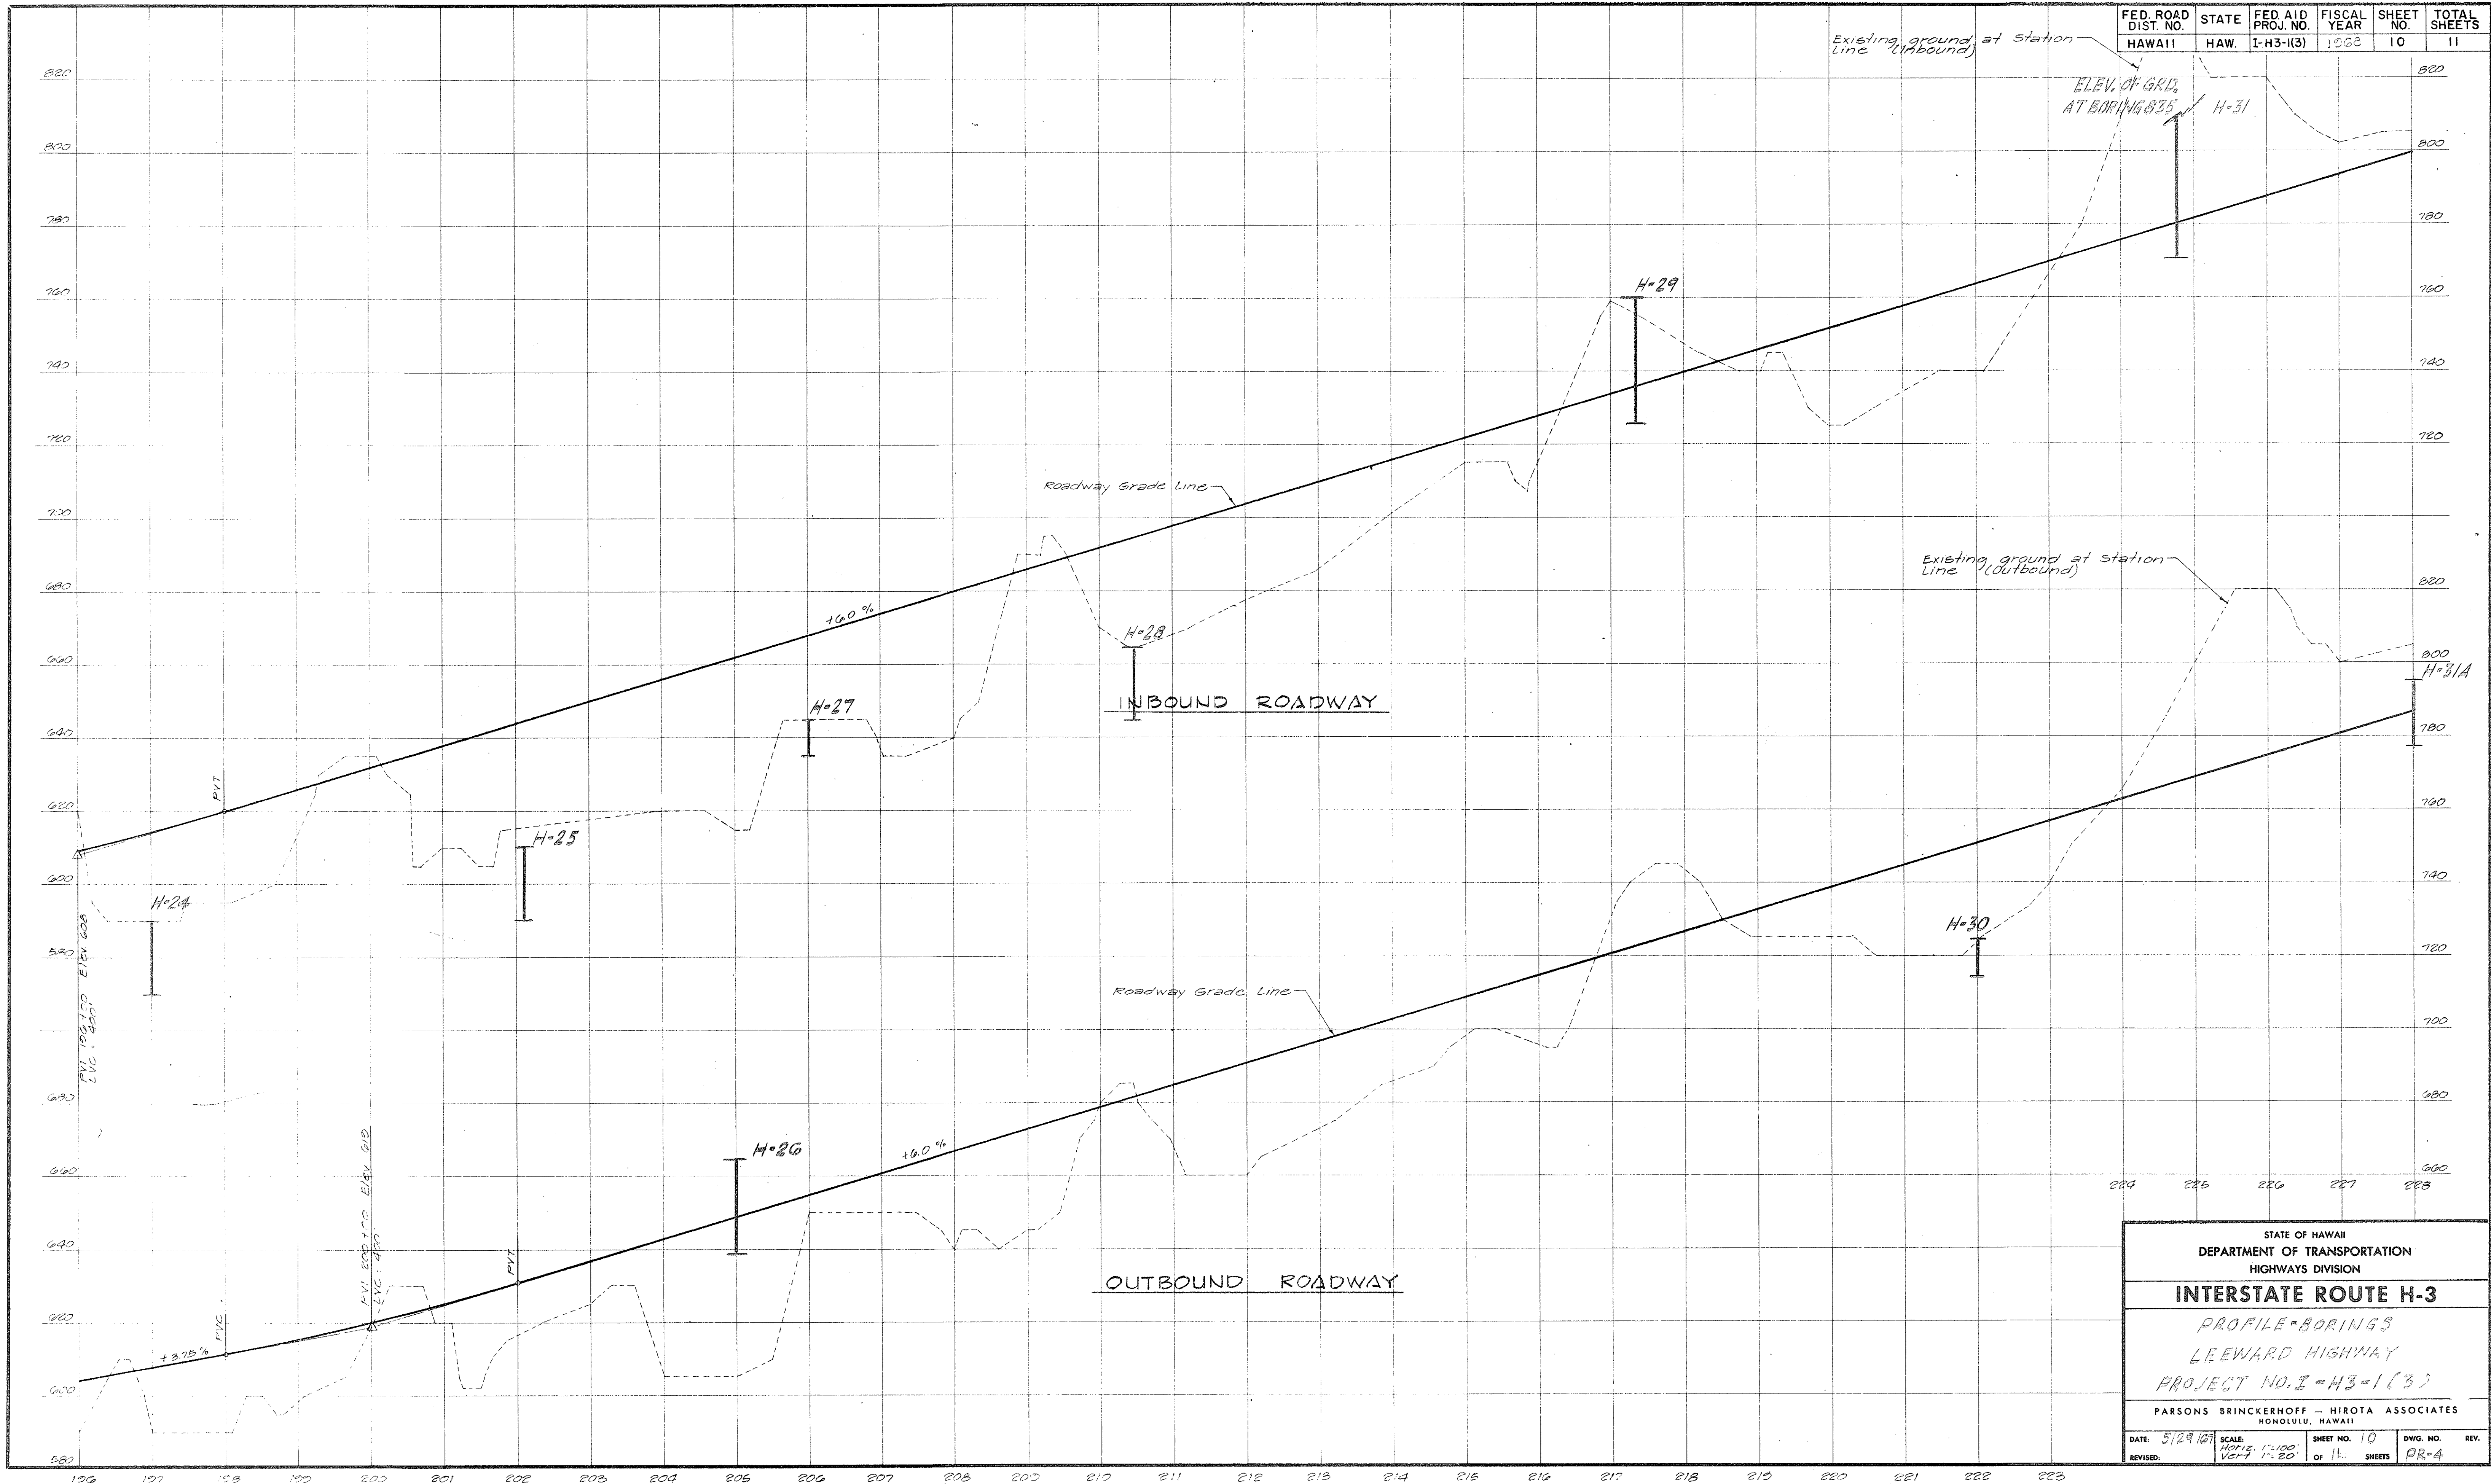

FED. ROAD DIST. NO.	STATE	FED. AID PROJ. NO.	FISCAL YEAR	SHEET NO.	TOTAL SHEETS
HAWAII	HAW.	I-H3-1(3)	1968	11	11

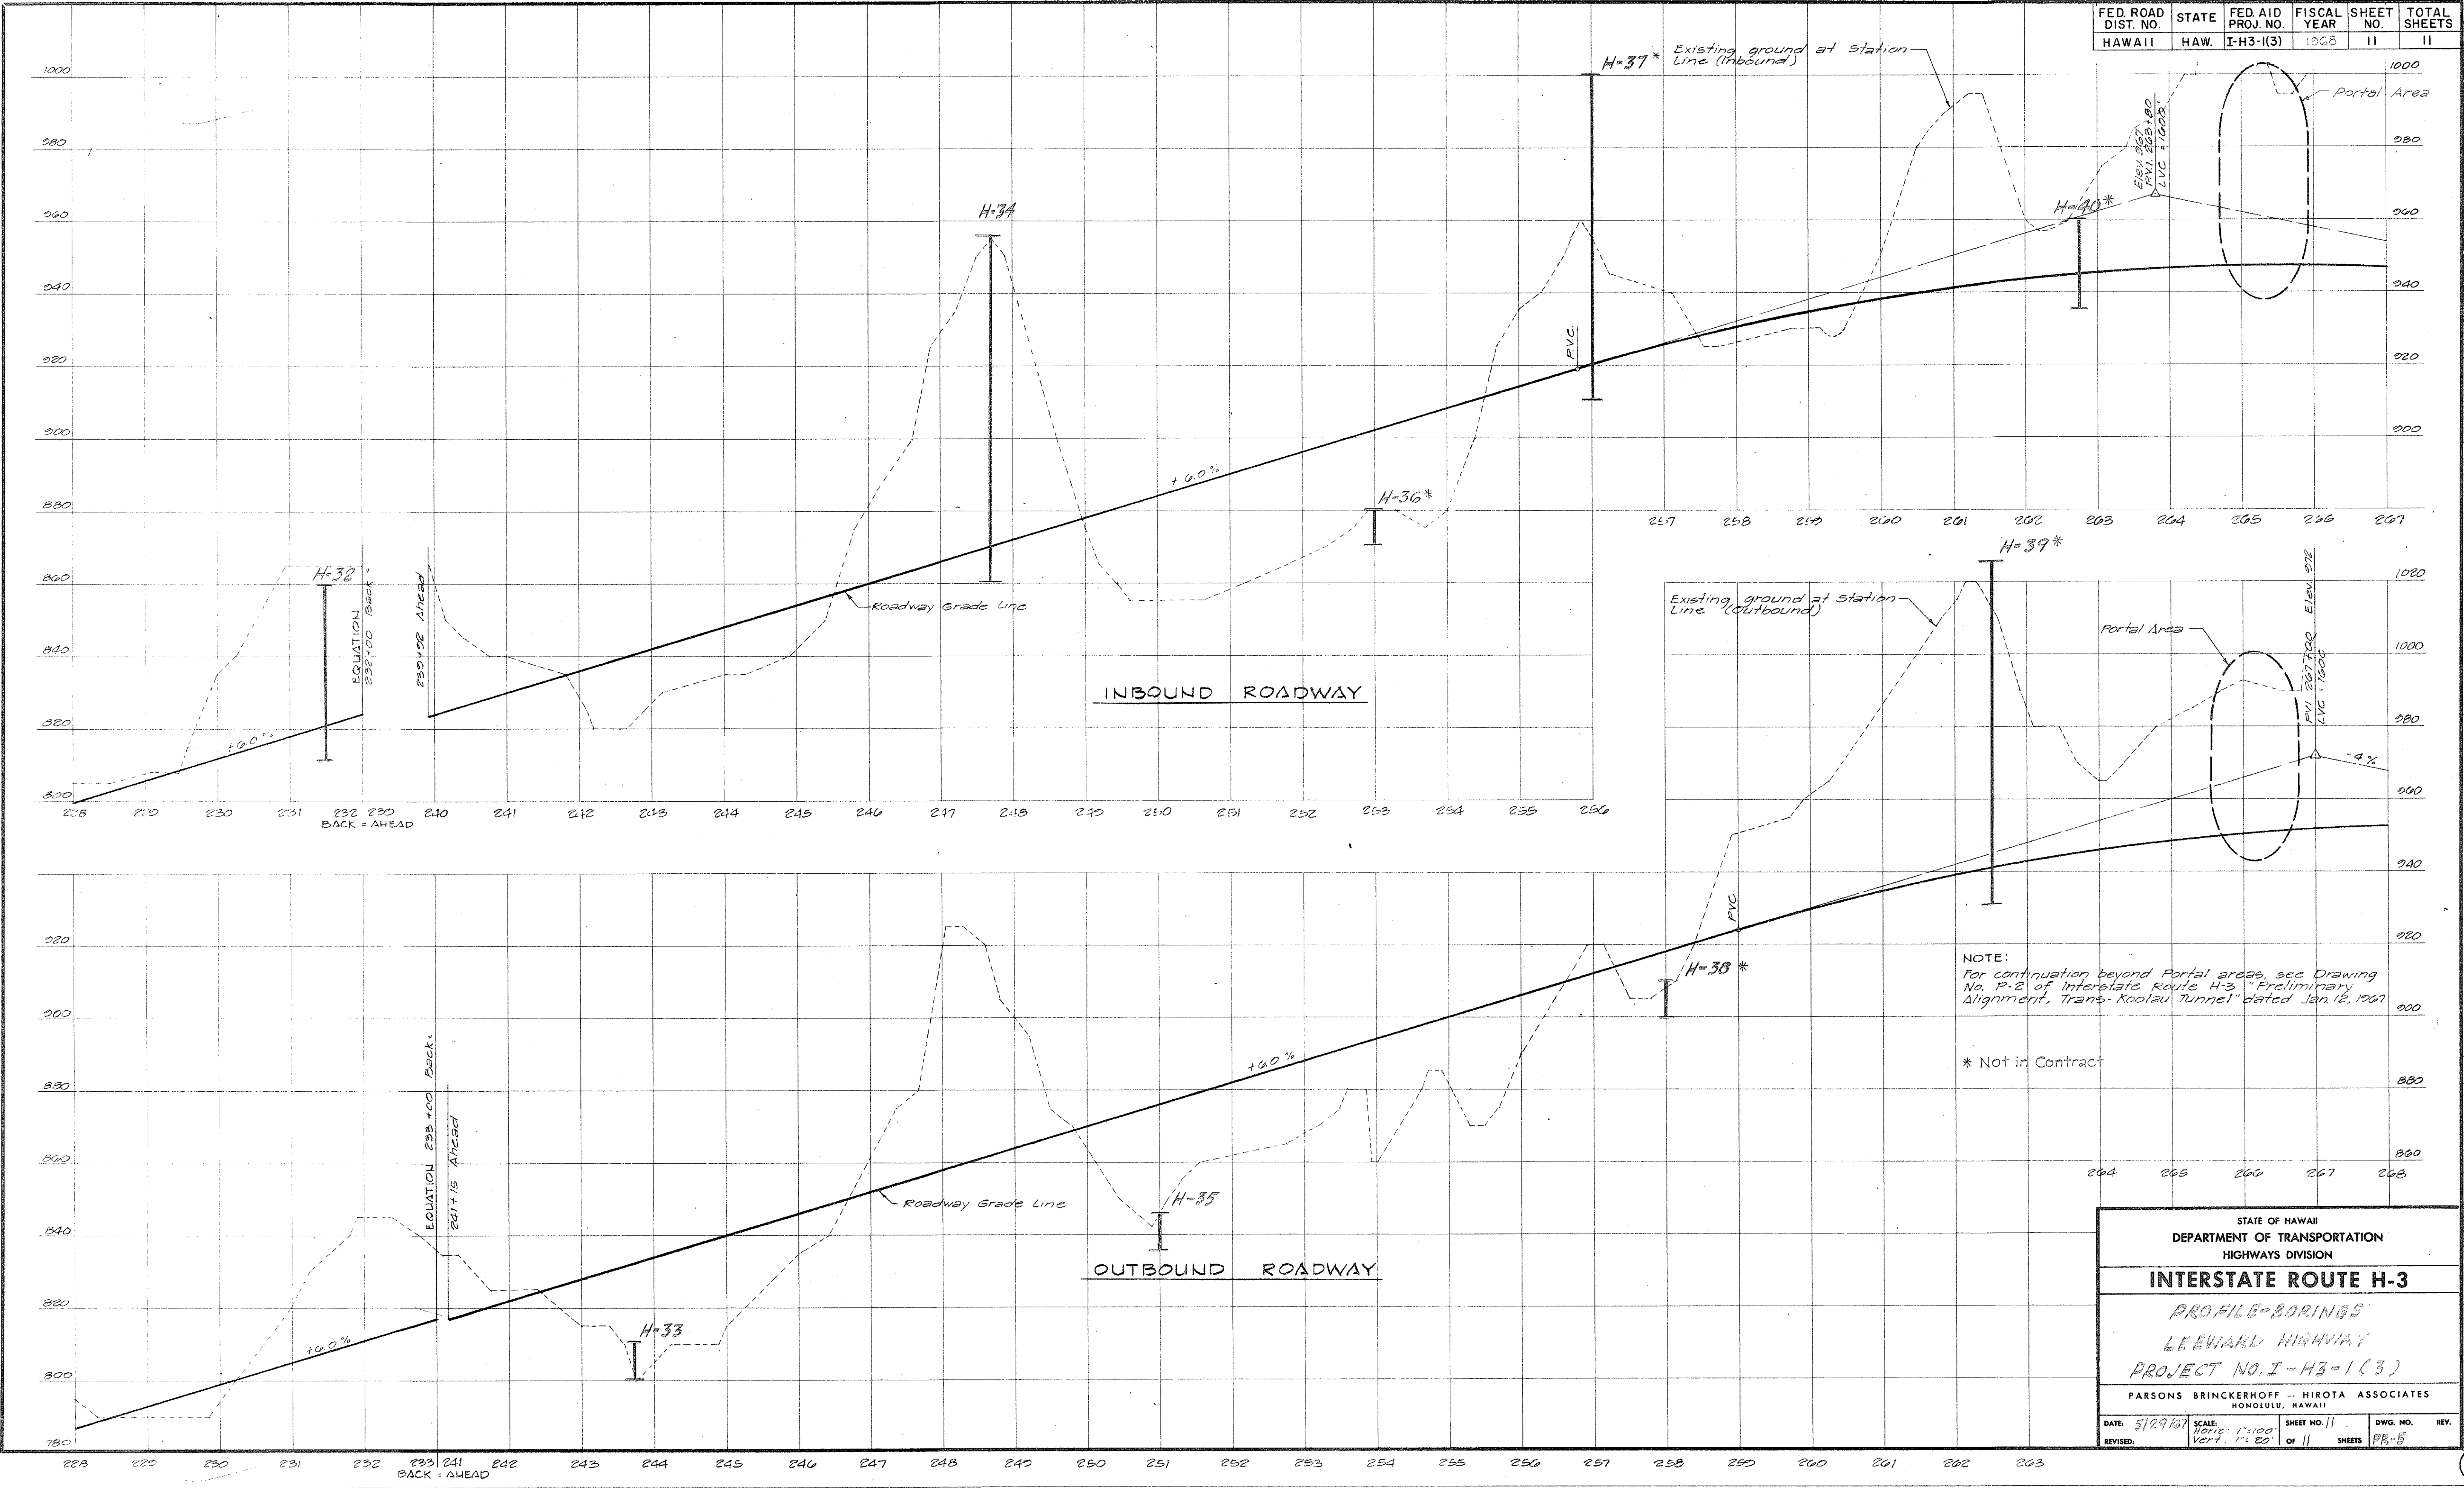

STATE OF HAWAII
DEPARTMENT OF TRANSPORTATION
HIGHWAYS DIVISION

INTERSTATE ROUTE H-3

PROFILE-BORINGS
LEEWARD HIGHWAY
PROJECT NO. I-H3-1(3)

PARSONS BRINCKERHOFF - HIROTA ASSOCIATES
HONOLULU, HAWAII

DATE: 5/29/67	SCALE: Horiz. 1"=100'	SHEET NO. 11	DWG. NO. REV.
REVISED:	VERT. 1"=20'	OF 11 SHEETS	PR-5